

VILLAGE OF HOMEWOOD
2020 Chestnut Road
Homewood, Illinois 60430
(708) 798-3000

Application for Permit to Sell Alcoholic Beverages Outdoors

1. Name of Liquor Licensee: STONEY POINT GRILL II, LLC
2. Business Location of Licensee: 2031 RIDGE ROAD
3. Class of Liquor License currently held by licensee: 4A

Village of Homewood Liquor License Number: 23-36

4. A. Description of outdoor sales area (please attach site sketch or drawing with this description):

SEATING ALONG STOREFRONT WINDOWS
ALONG RIDGE ROAD AND ALONG MARTIN STREET

B. Is the outdoor sales area located entirely on private property? Yes No

C. Is the outdoor sales area located entirely within the boundaries of the property covered by your liquor license? Yes No

5. How will customers enter and exit the outdoor sales area?

FROM THE PUBLIC SIDEWALK AT THE
ENTRANCE TO RESTAURANT @ CORNER OF RIDGE &
MARTIN

6. Will there be a fence around the outdoor sales area? Yes No

If yes, how tall will the fence be and of what material will it be constructed?

7. Will there be any radios, televisions, devices for broadcasting music, or other noise producing devices in the outdoor sales area? Yes No

If yes, at what time will the use of such devices cease? AT THE END
OF BUSINESS HOURS.

8. What are the proposed hours of operation for the outdoor sales area? _____

11:00 AM - 10:00 PM

9. What will be the seating capacity in the outdoor sales area? < 32 SEATS

10. Is the outdoor sales area located within 100 feet of any property used as a school, hospital, home for aged or indigent persons, or for veterans, their spouses or children? Yes No

11. Is the outdoor sales area located within 100 feet of a building used as a church, for worship services or religious educational programs? Yes No

AFFIDAVIT

The applicant certifies that he or she is familiar with the laws of the United States, the State of Illinois, and the Village of Homewood as they relate to the sale of alcoholic liquors, and that the applicant will not permit his or her employees or agents to violate any of the laws of the United States, the State of Illinois, or the Village of Homewood in the conduct of the business for which an outdoor liquor sales permit is desired.

The applicant also certifies that there are no willful misrepresentations in, or falsifications of the above statements, answers and attachments. The applicant is aware that should an investigation disclose such willful misrepresentations and/or falsifications, the application will be rejected or if already issued, the outdoor liquor sales permit will be subject to revocation.

Signature: [Handwritten Signature]

Printed Name JAMES T. BURKE


Title: MEMBER / OWNER

Date: 10/25/23

FOR VILLAGE USE: Board of Trustees Action: Approved with special conditions listed
 Rejected

By: _____
Village Clerk

_____ Date

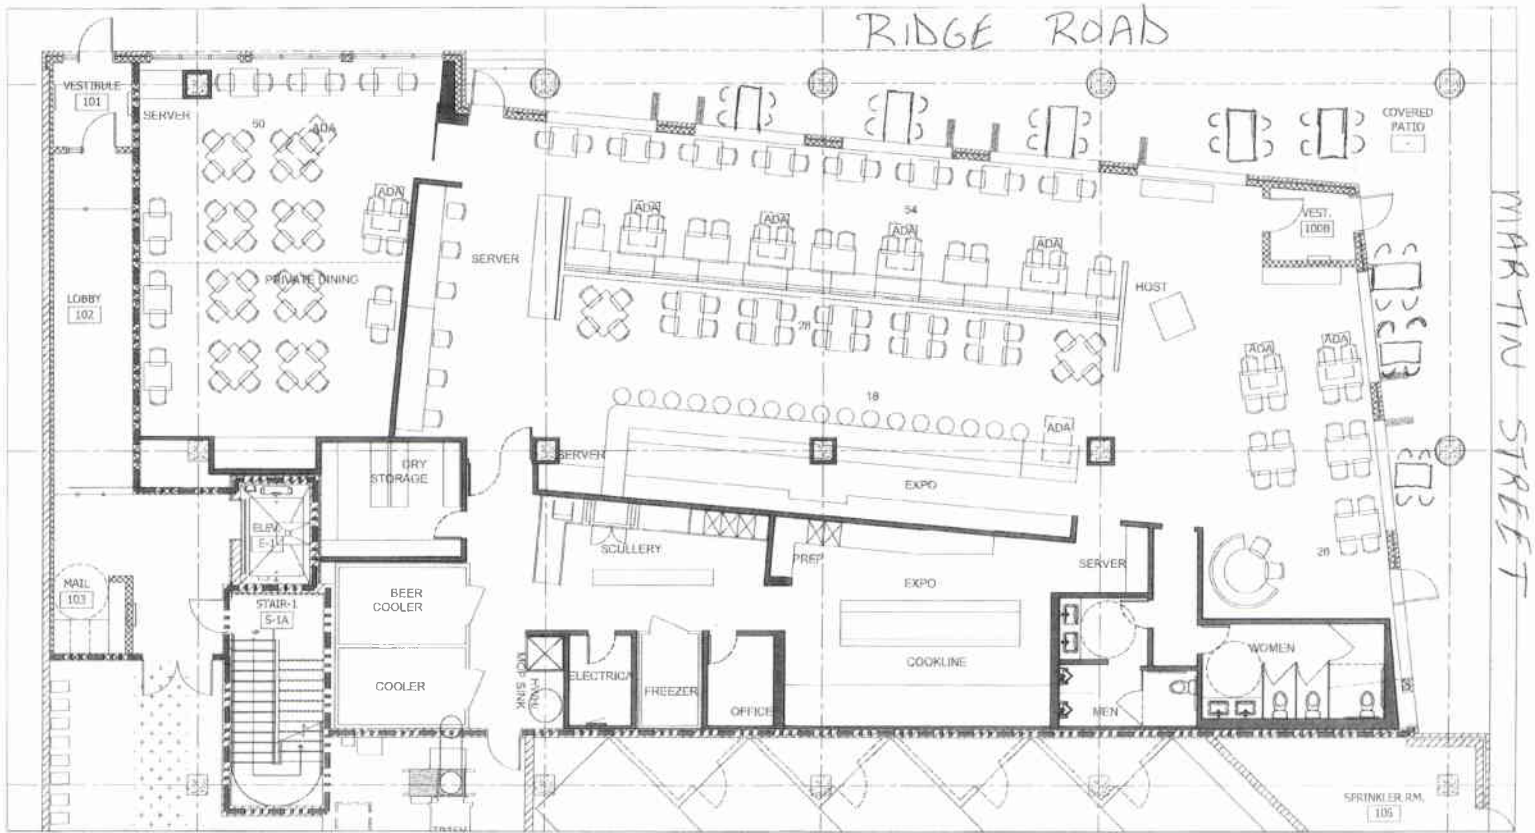

O'Kelly Kasprak

architectural interior design project management
 940 West Adams Street, Suite 300
 Chicago, Illinois 60607
 (312) 952-0977
 www.okellykasprak.com

STONEY POINT GRILL
 HOMEWOOD, IL

"OPTION B"

1/8" = 1'-0"
 SCALE

10.12.2021

DATE

71.45-102

PROJECT NO.

FLOOR
 PLAN

DRAWING NO.