


Resolution 2402 - SE 10th St

Exhibit B

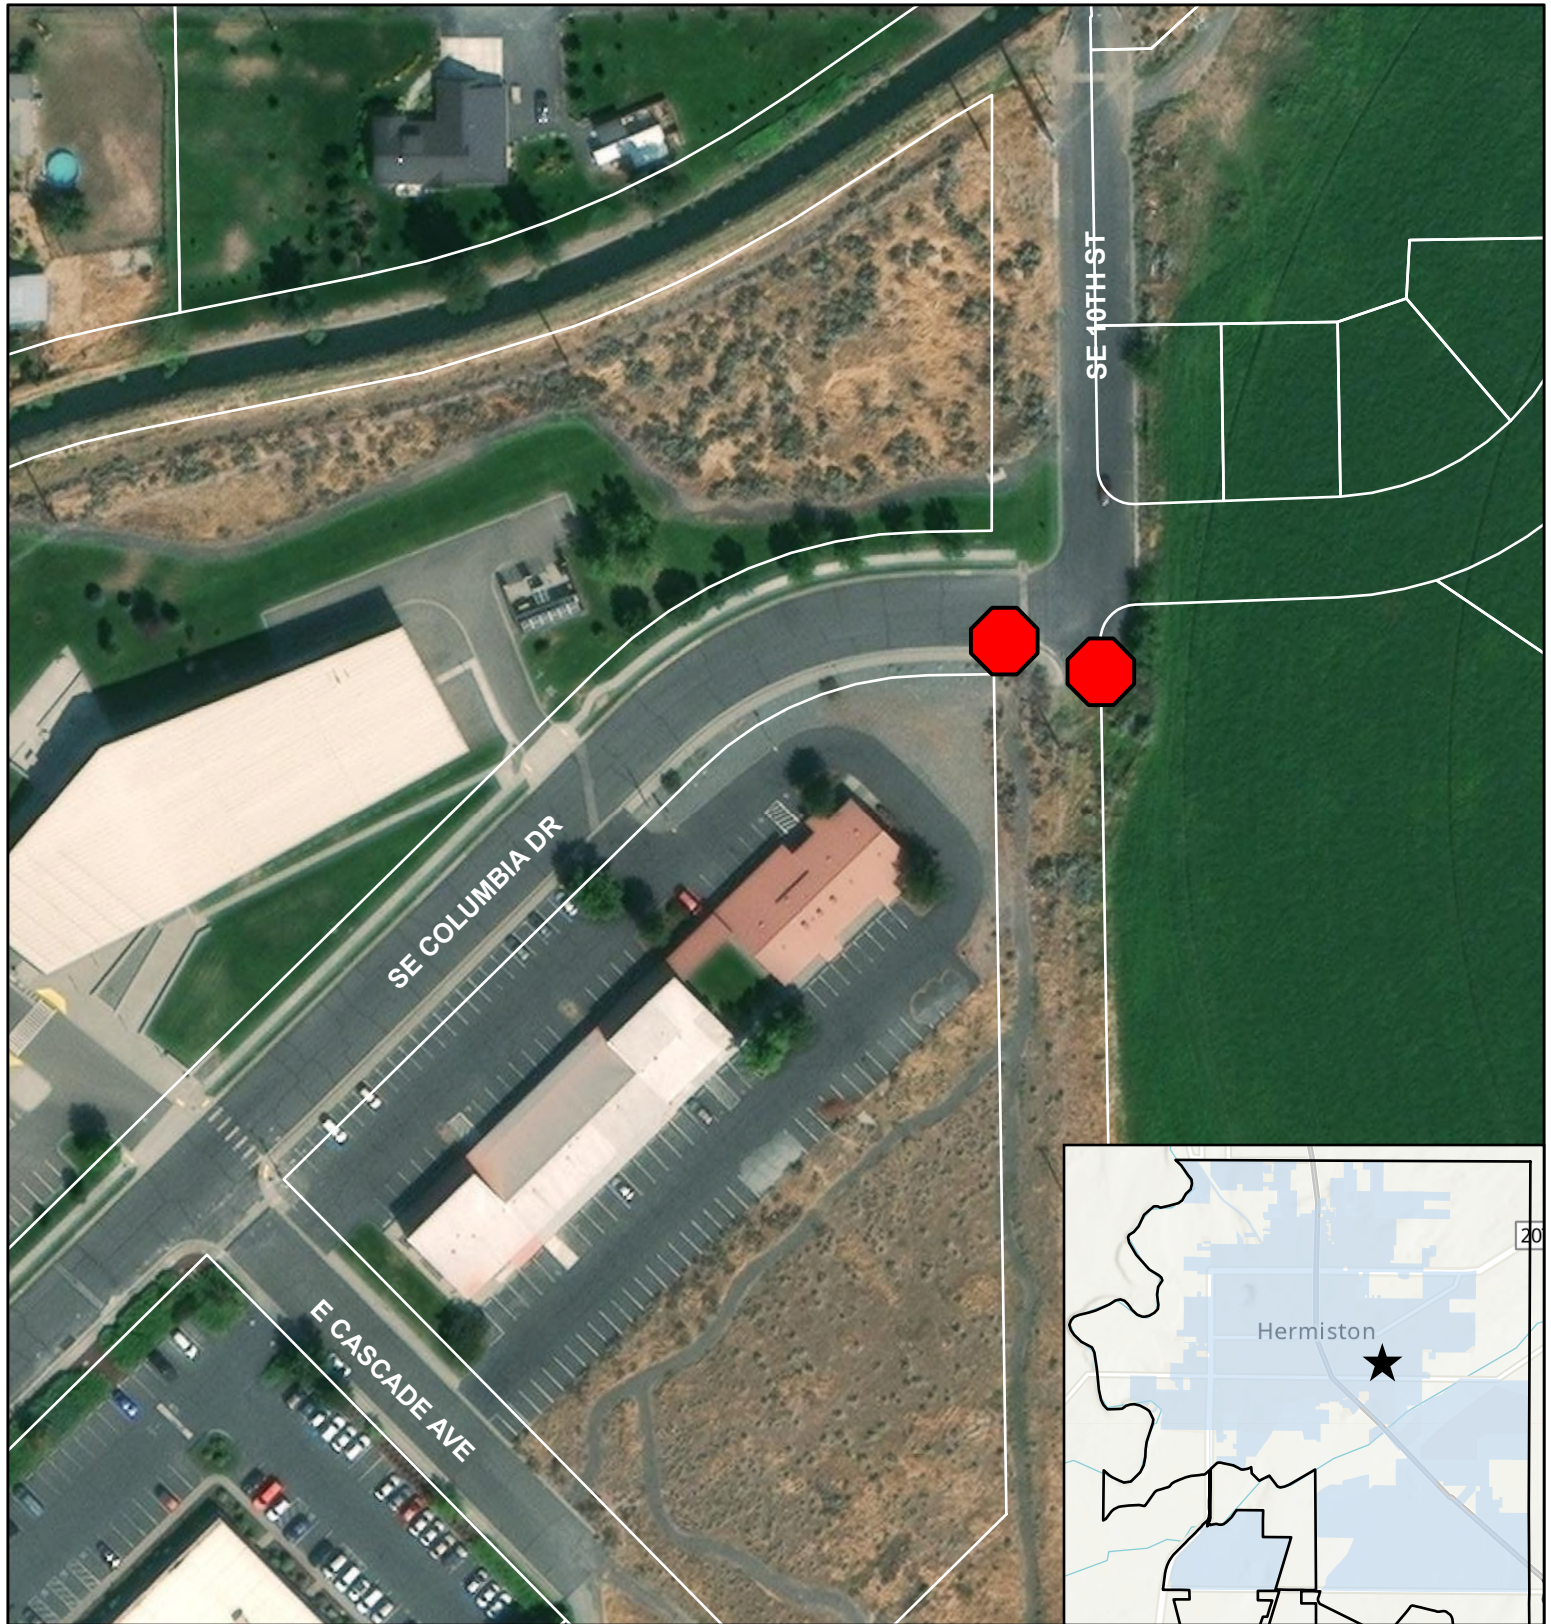

0 50 100 200 300
Feet

 New Stop Sign Installation

