


See Map 4N 28 01CA

SITE PLAN EXHIBIT - TAXLOT 1502 & 1503



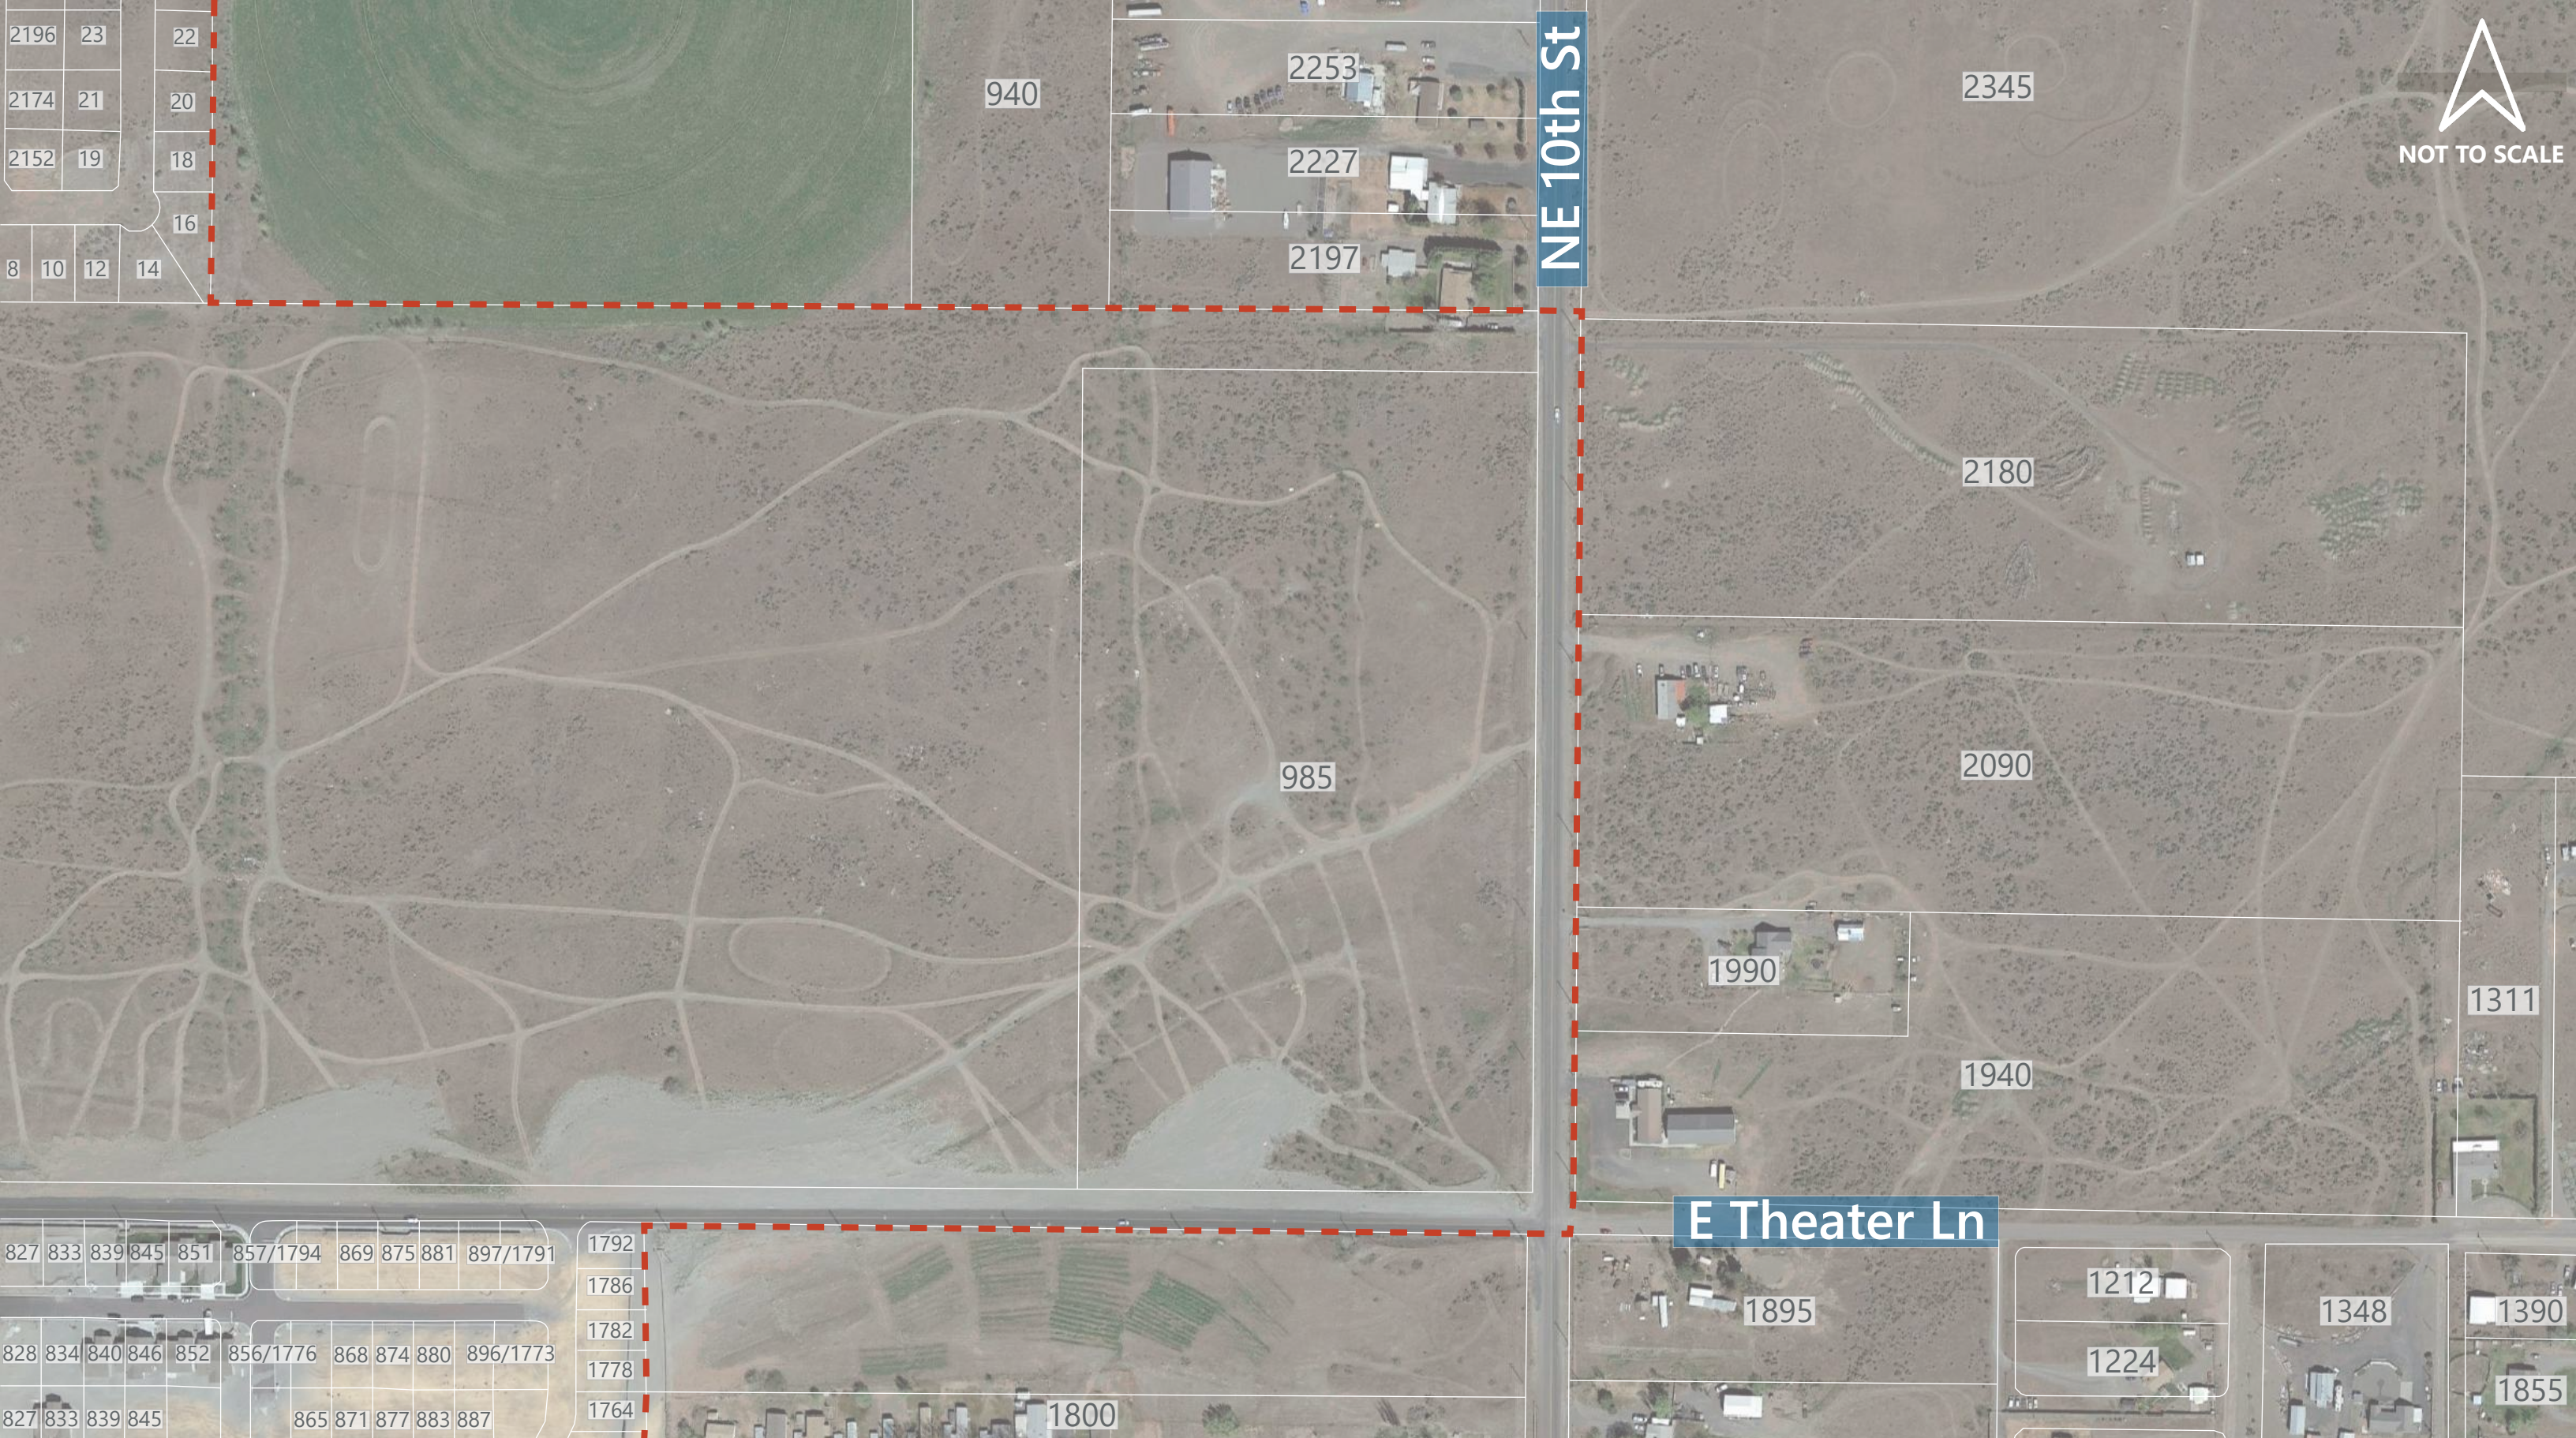


LEGEND

- PROPERTY BOUNDARY
- CURRENT CITY BOUNDARY

10TH STREET ANNEXATION - EXISTING





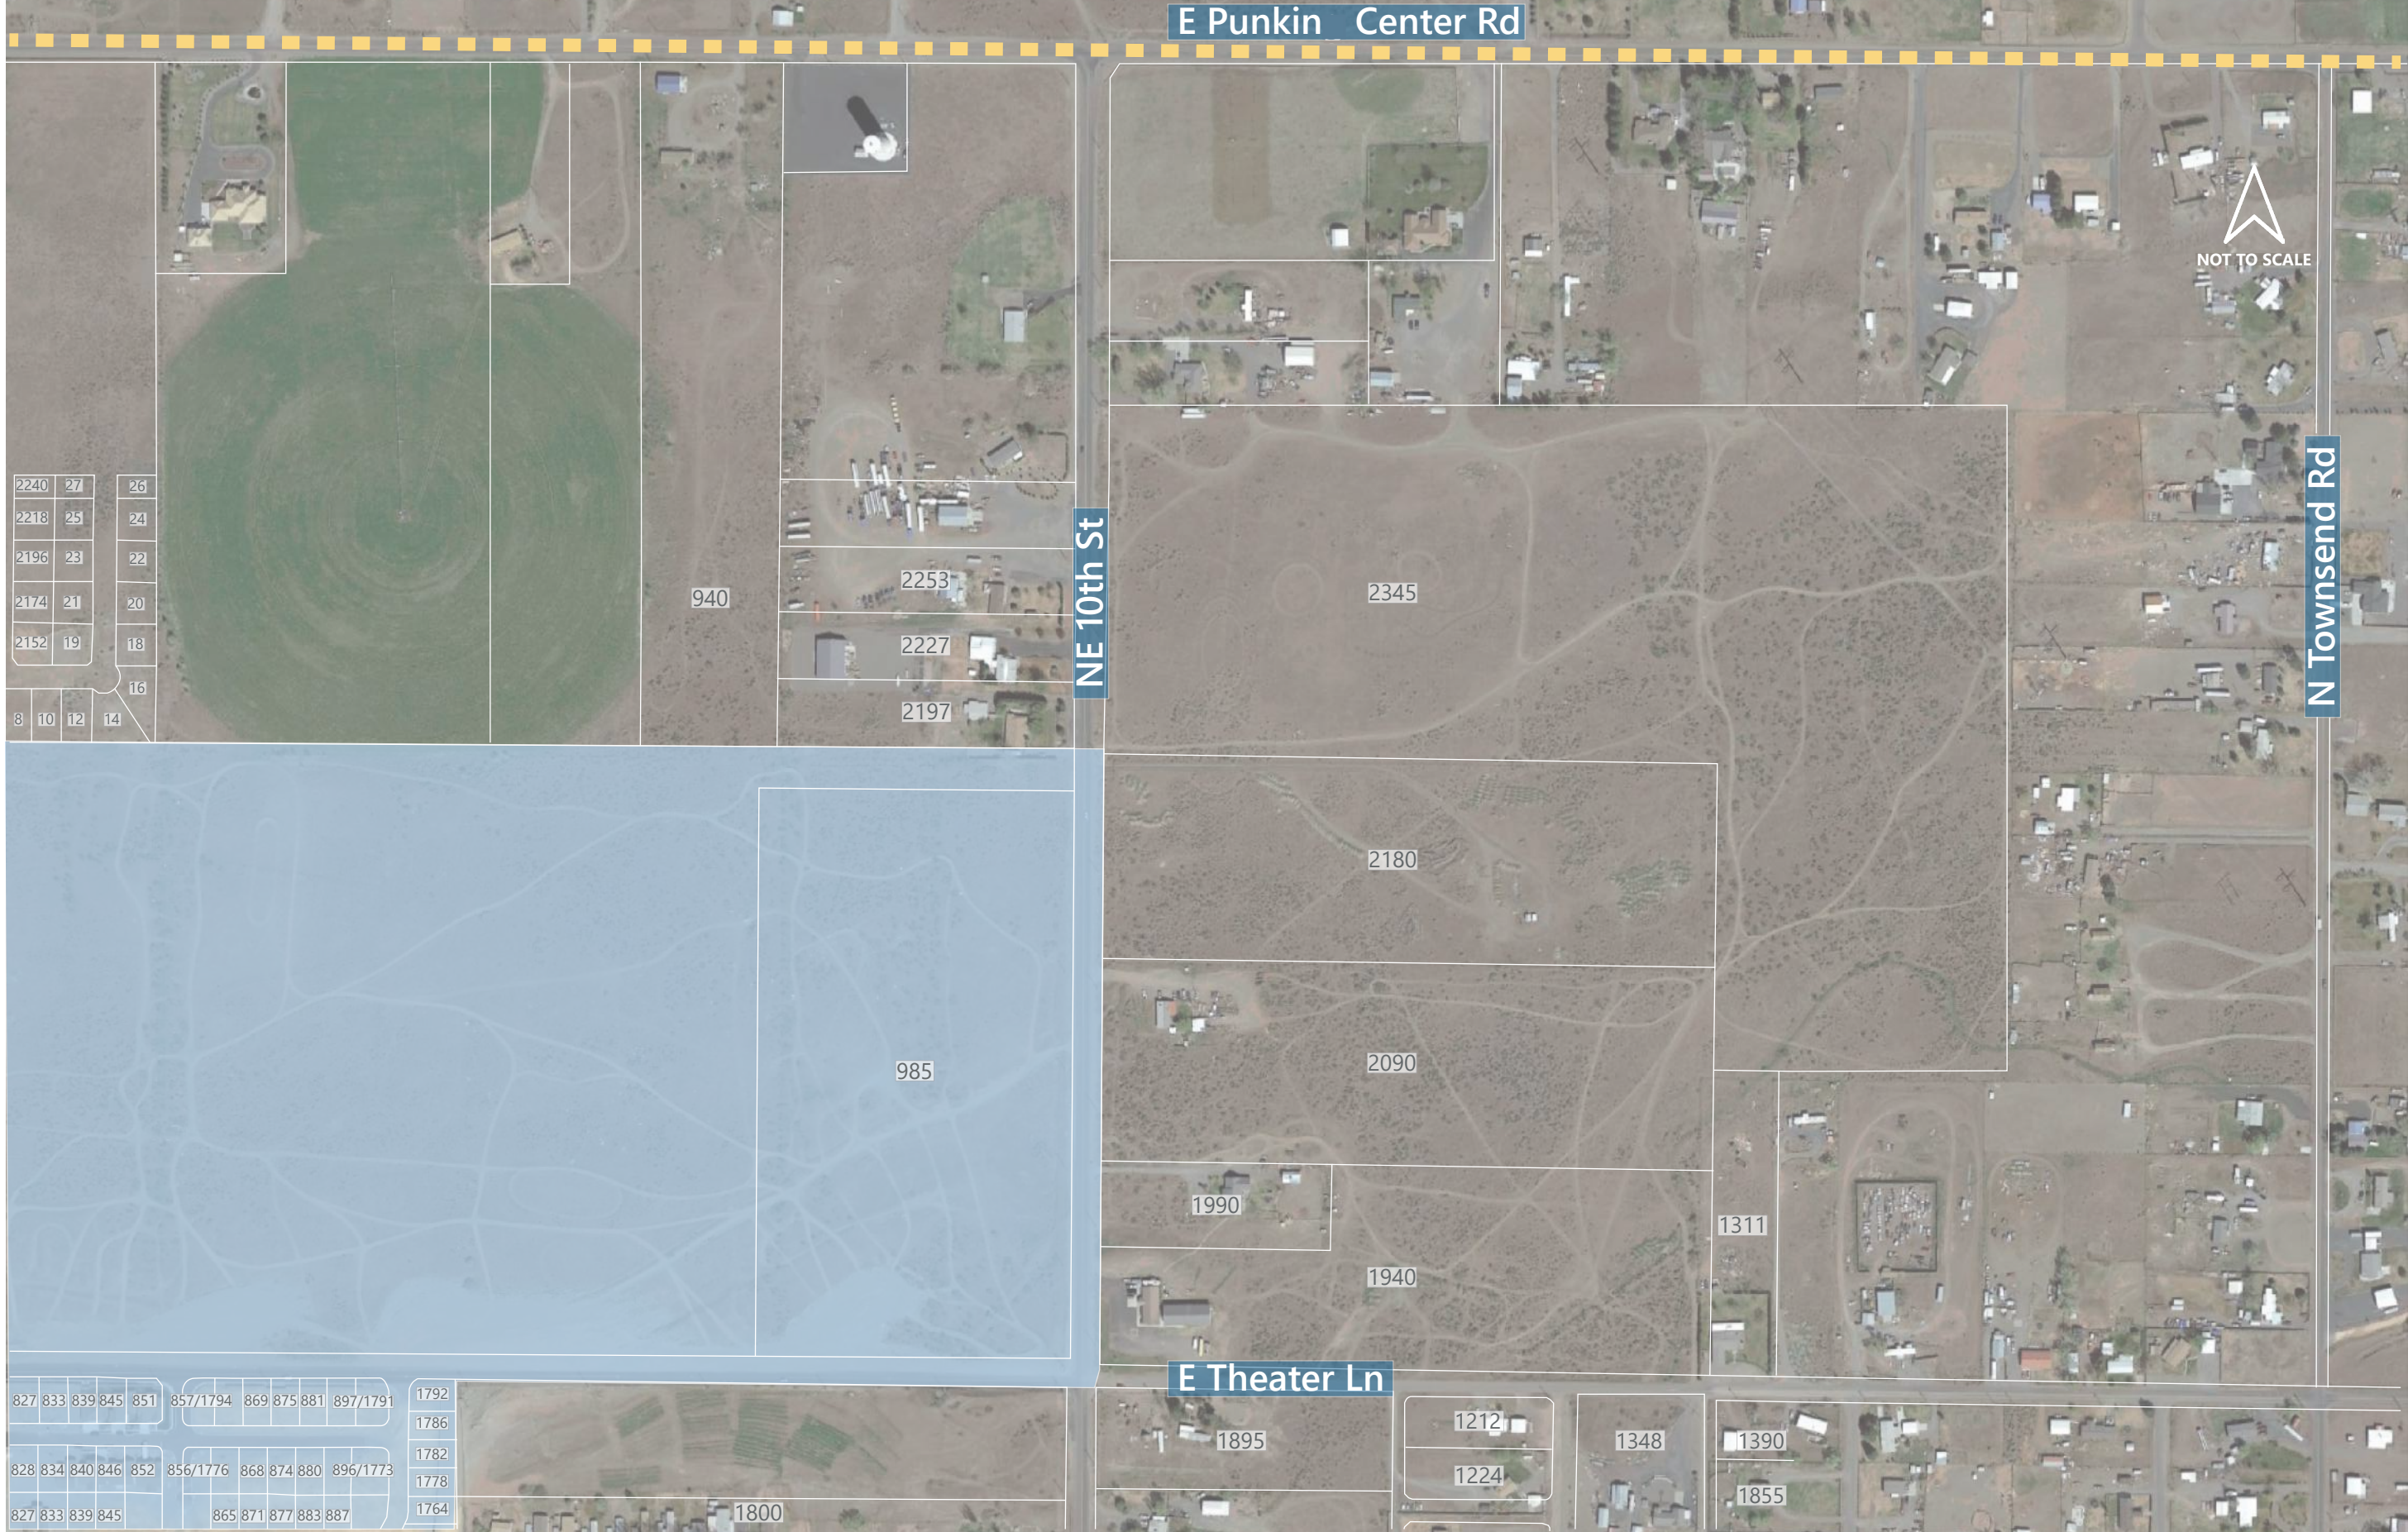

LEGEND

— PROPERTY BOUNDARY

— URBAN GROWTH BOUNDARY (UGB)

R3 ZONE

10TH STREET ZONING - CURRENT



E Punkin Center Rd

NOT TO SCALE

N Townsend Rd

NE 10th St

E Theater Ln

LEGEND

PROPERTY BOUNDARY

URBAN GROWTH BOUNDARY (UGB)

R3 ZONE

R1 ZONE (PROPOSED)

10TH STREET ZONING - PROPOSED

