



X:\Clients\Hermiston OR\736-175 EOTEC RV Park\CAD\EOTEC-736-175-FIG01_South.dwg, Layout1, 7/25/2025 2:44 PM, ageorge

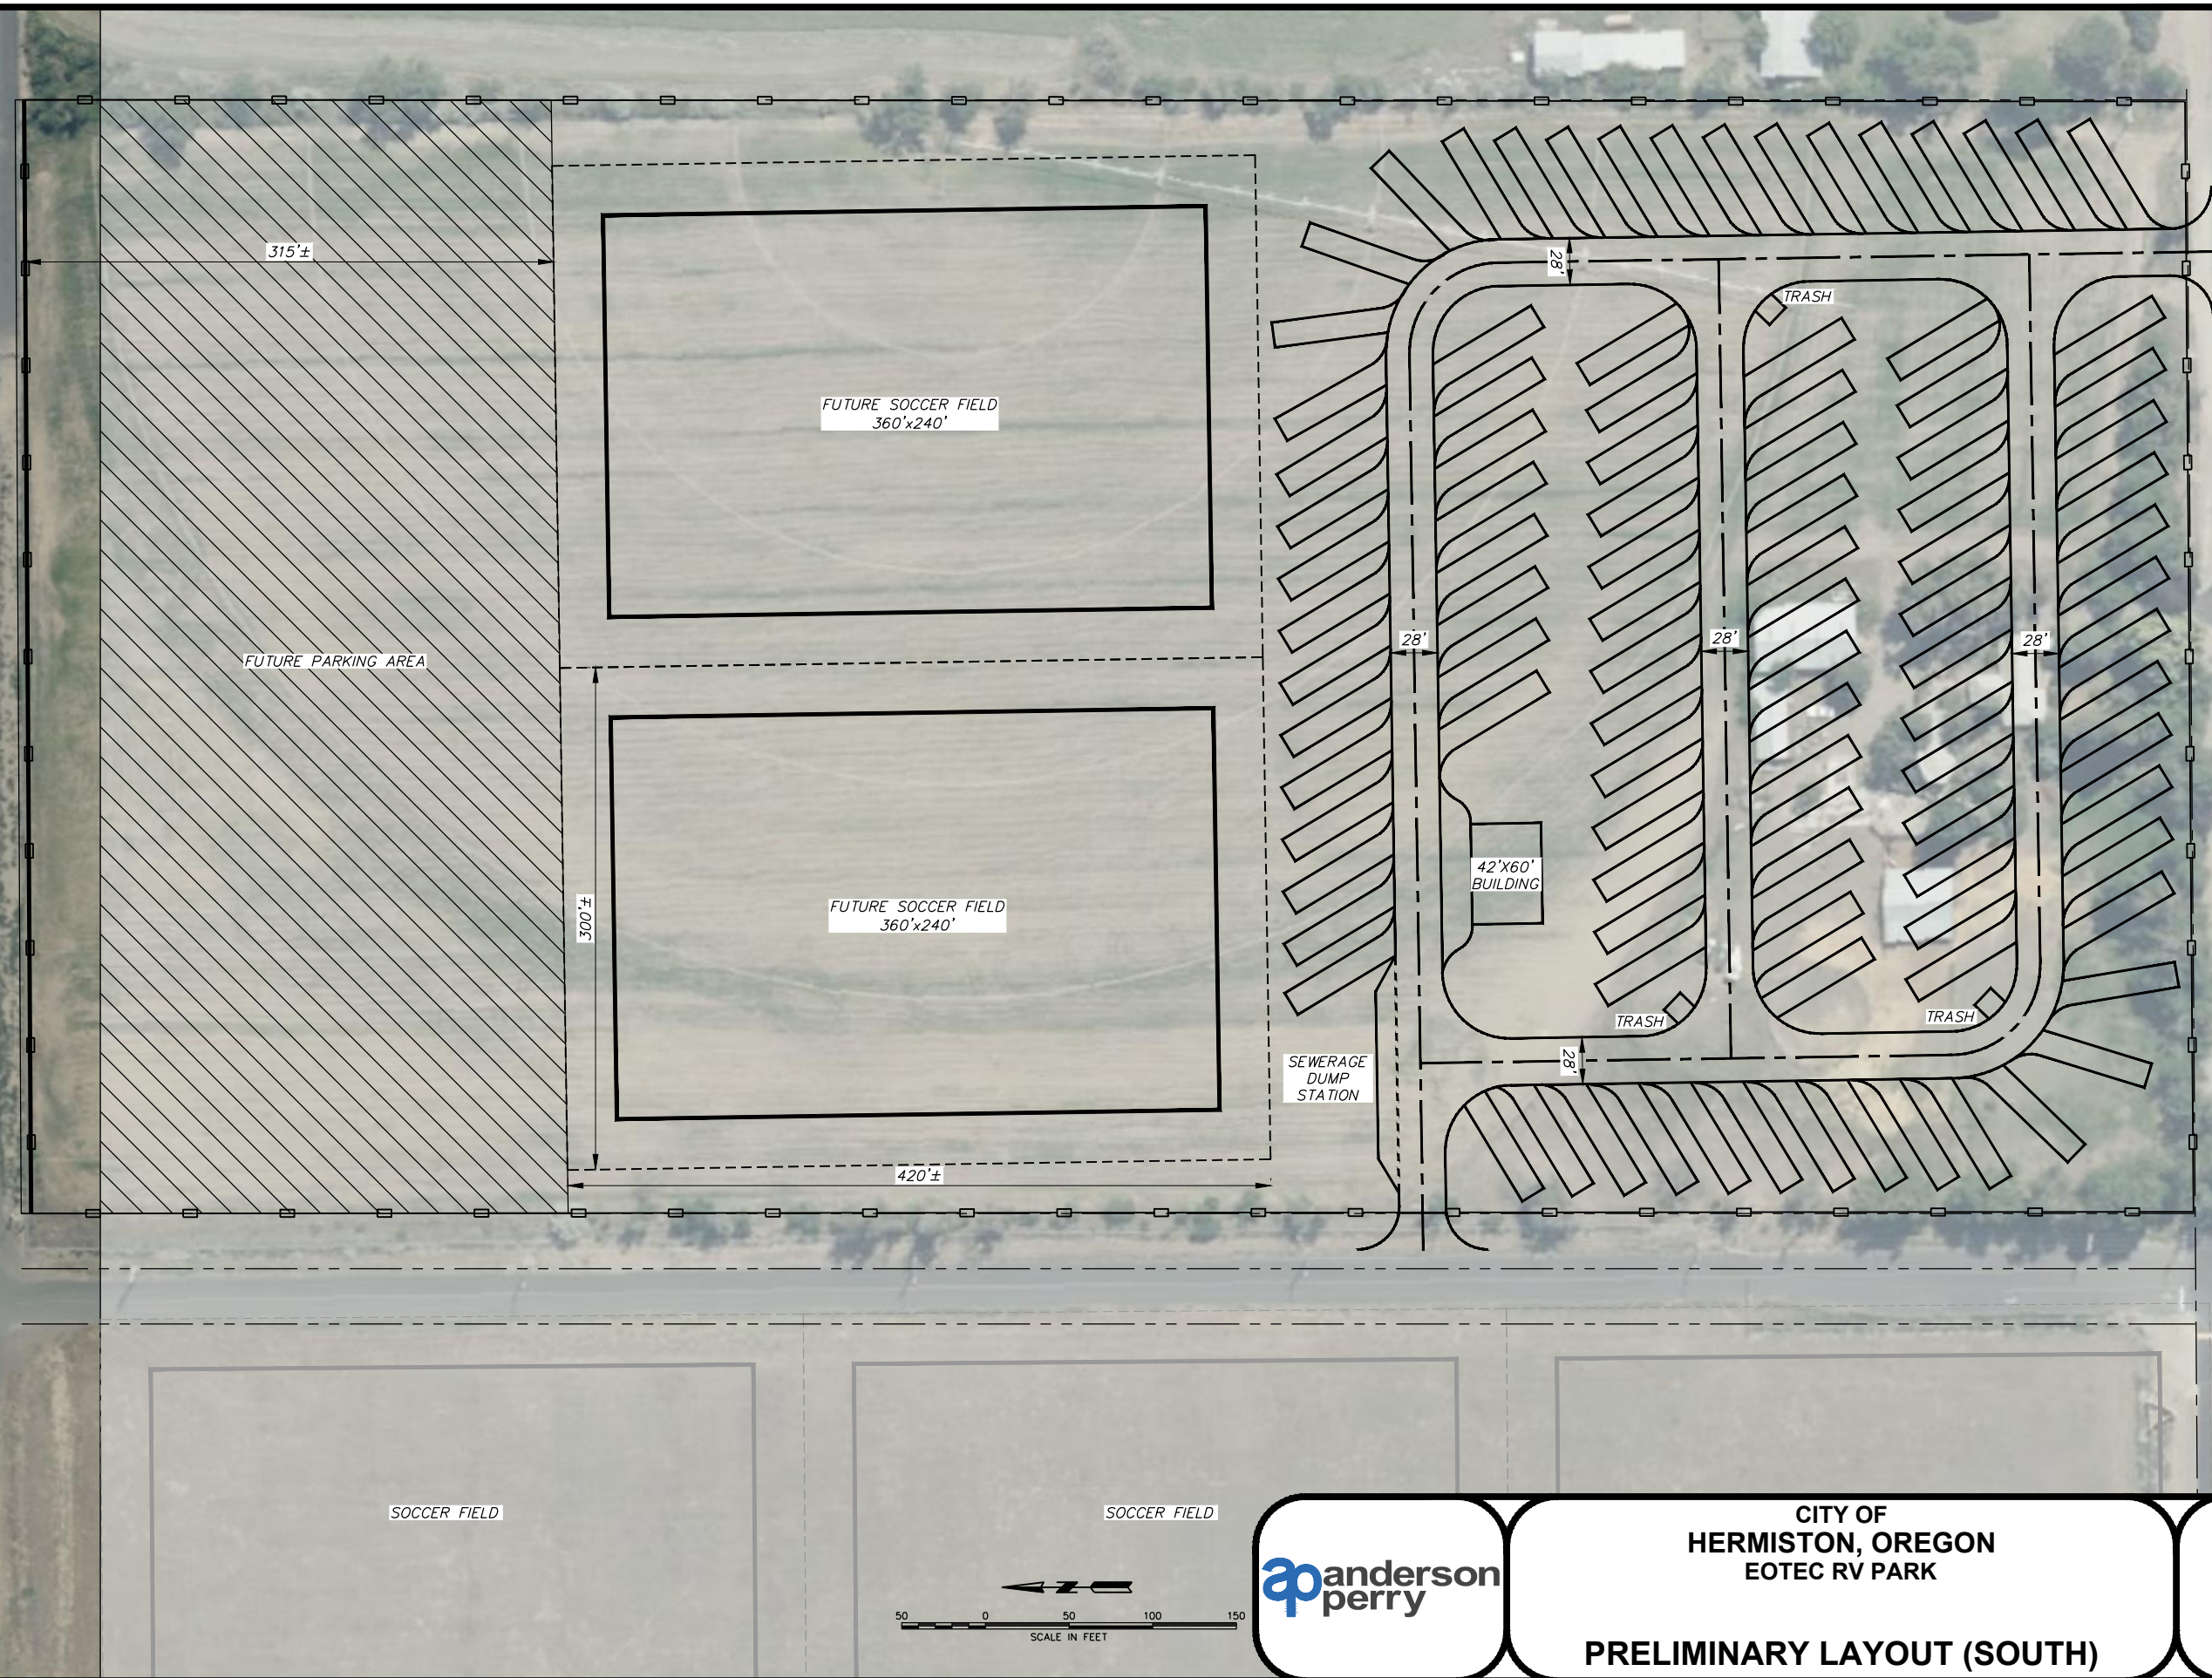

	CITY OF HERMISTON, OREGON EOTEC RV PARK	FIGURE 1
	PRELIMINARY LAYOUT (SOUTH)	