

SIGNING WORK ITEMS

- 1 SIGN R7-8
- 2 SIGN R7-8P
- 3 SIGN OR7-9 AND OR7-90



NOTE
FOR SIGN DETAILS, SEE CITY STD. DWG. ST19, AND OREGON TRANSPORTATION COMMISSION STANDARDS FOR ACCESSIBLE PARKING SPACES AUGUST 2018.

STRIPING WORK ITEMS

- W 4" WHITE LINE
- HC DISABLED PARKING (WHITE)
SEE CITY STD. DWG. ST17

NOTE
FOR ADDITIONAL INFORMATION SEE CITY STD. DWG. ST17, AND OREGON TRANSPORTATION COMMISSION STANDARDS FOR ACCESSIBLE PARKING SPACES AUGUST 2018.

PARKING SPACES	
TYPE	AMOUNT
HANDICAP (PUBLIC)	4
STANDARD (PUBLIC)	17
STANDARD (PRIVATE)	67

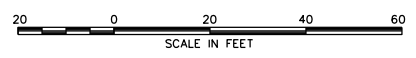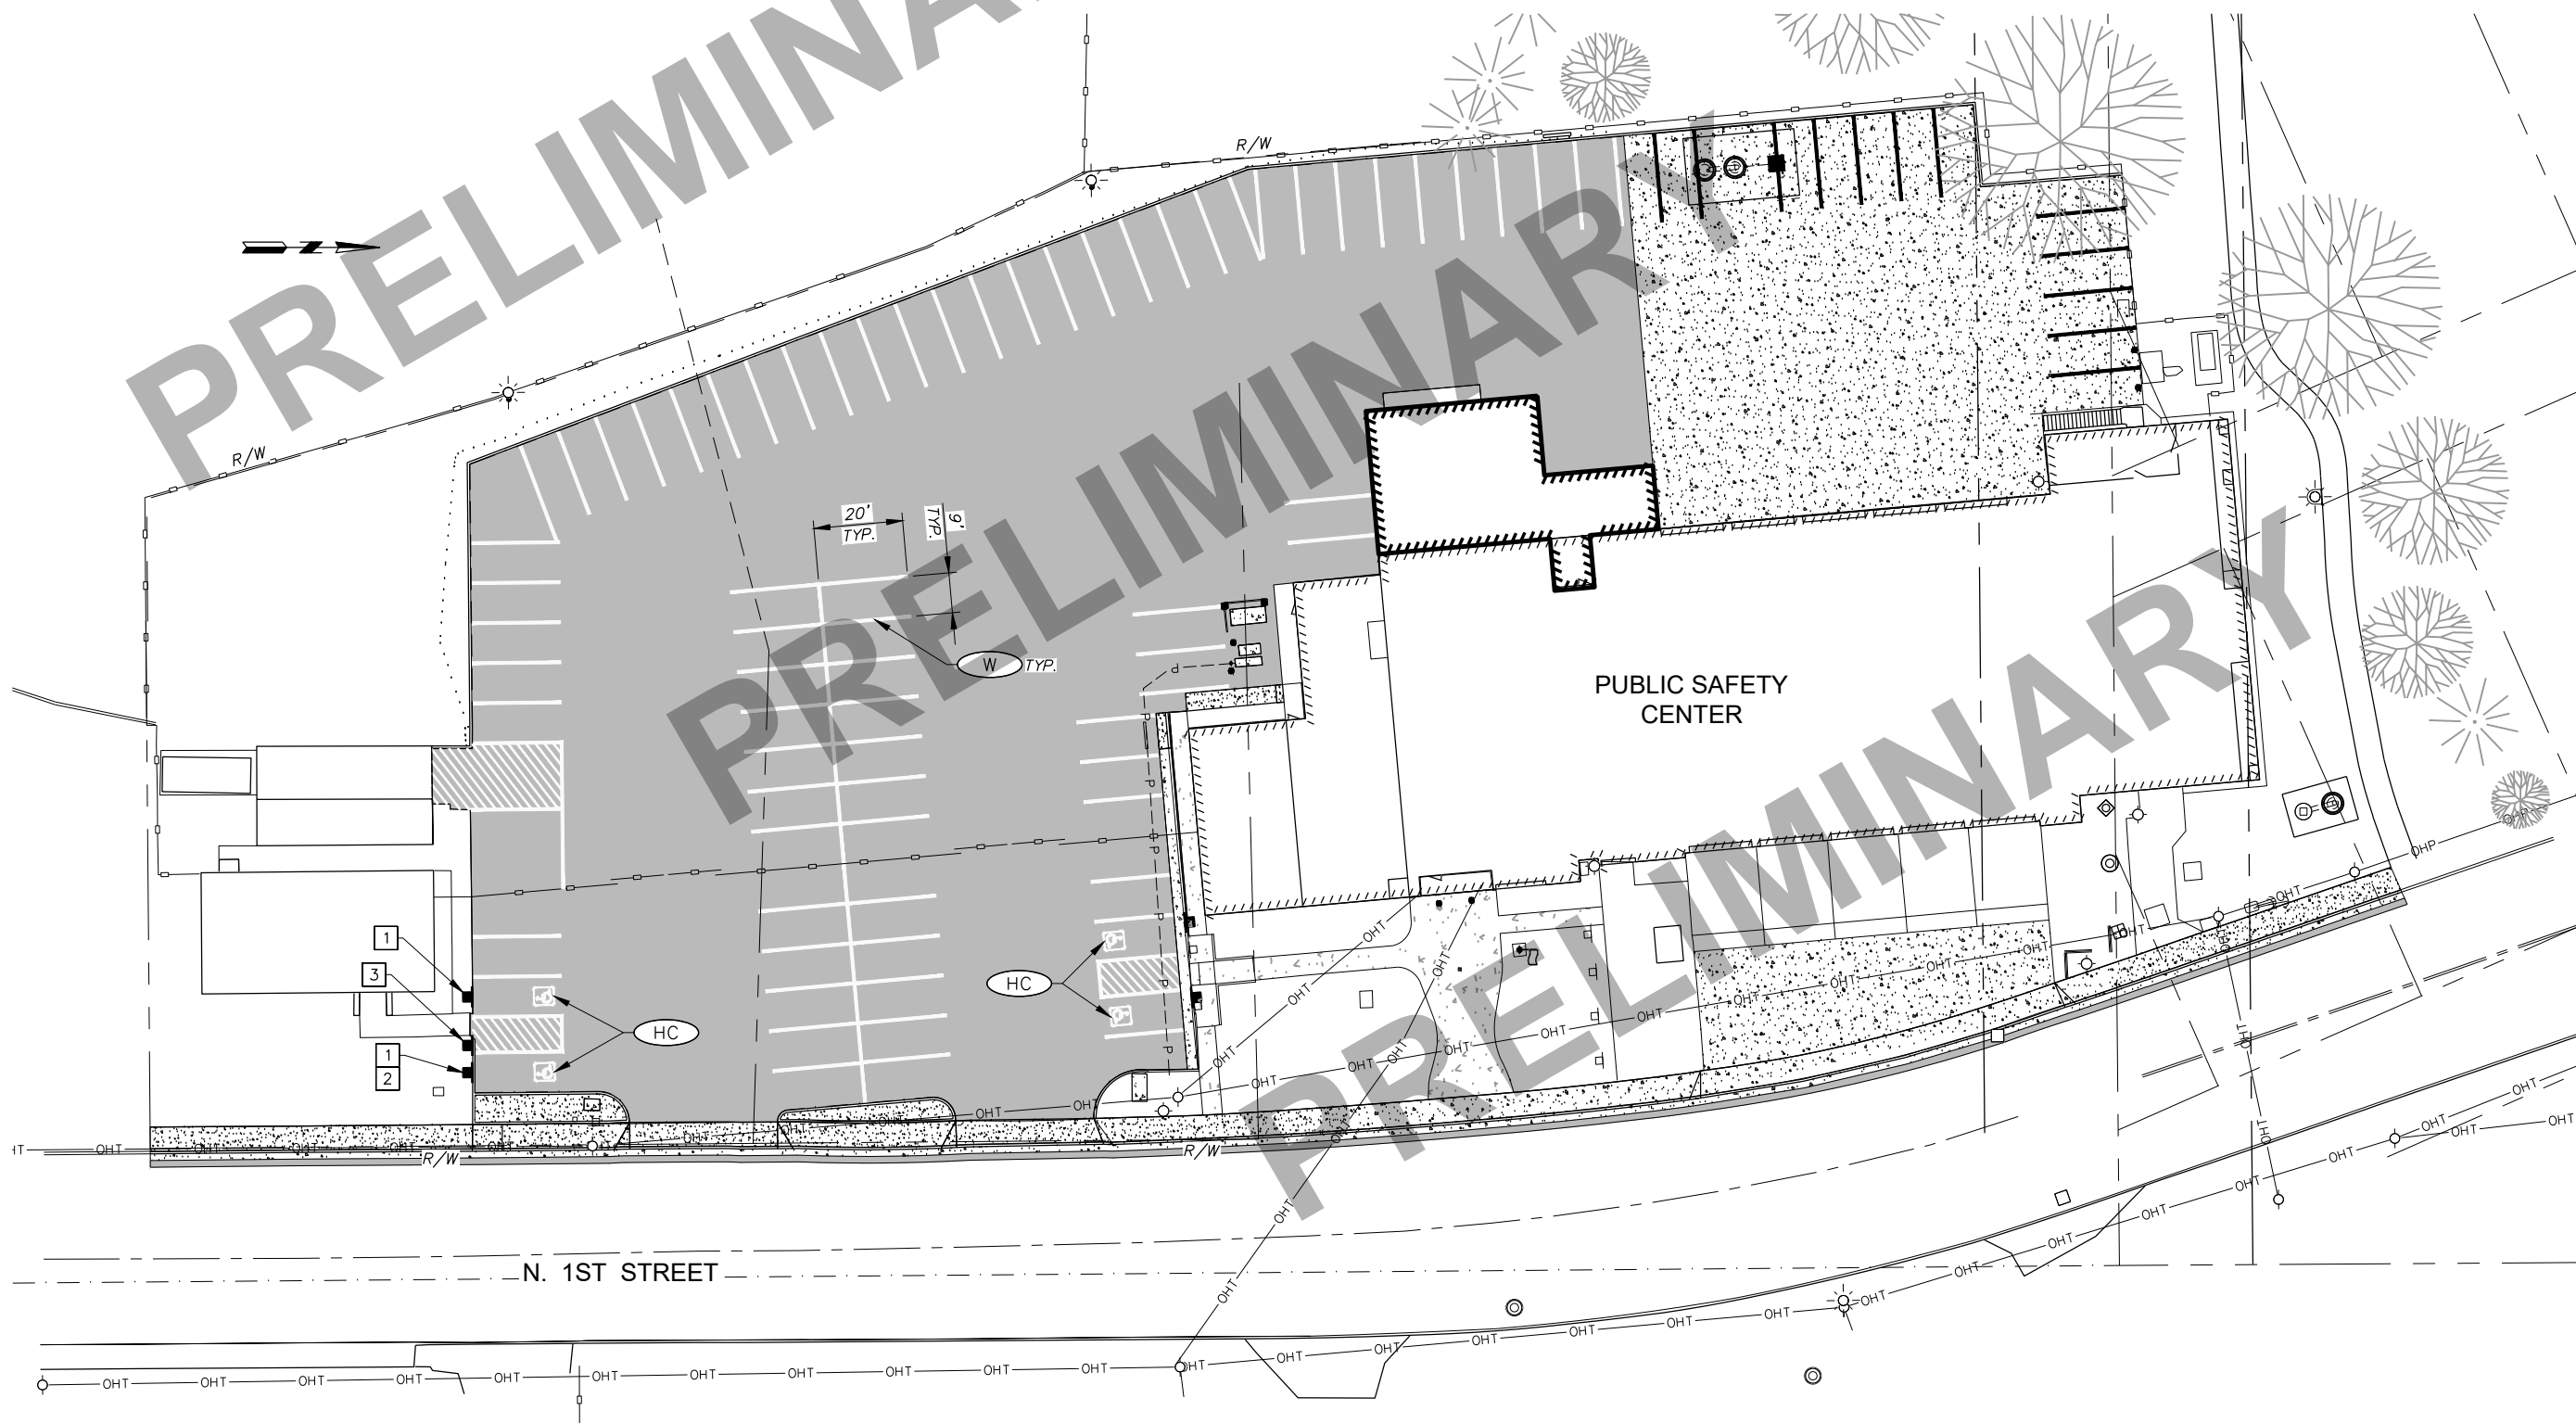

DATE:	9/8/2023
PROJECT #:	1199-881
DRAWN BY:	LDW/PAR
CHECKED BY:	
REVISION:	DATE:

**SCHLAGER
ZIMMERMAN
ARCHITECTS**

10159 W. Overland Rd., Boise, Idaho
(208) 866-8457 or (208) 739-1928

**anderson
perry**

Engineering Surveying Natural Resources Cultural Resources GIS
1901 N. El Street, La Grange, OR 97160 Ph: (541) 982-5000 Fax: (541) 982-5456
LA GRANDE, OR WALLA WALLA, WA HERMISTON, OR ENTERPRISE, OR
COPYRIGHT 2024 BY ANDERSON PERRY & ASSOCIATES, INC.

**PUBLIC SAFETY CENTER
STATION #21**

**320 S 1ST STREET
HERMISTON, OREGON**

**SIGNING AND
STRIPING PLAN**

X:\Clients\UmatCo\FireDist1199-881 Sta 21 Renovation\CAD\1199-881-C-205.dwg Layout1, 1/30/2024 3:40 PM, pnrhardson