



COST PROPOSAL

TO CARL YOUNG PROPOSAL DATED 4/12/24 JOB NO. 591330

PROJECT: 3 NEW RAILINGS AT THE ENTRY OF THE HUERFANO COUNTY COURT HOUSE

DESCRIPTION OF WORK INCLUDED IN BID

THE PROPOSED WORK IS 3 RAILINGS, THE TWO RAILINGS ARE SHOWN IN ATTACHED DRAWING. THE STAIR RAILING IS TO MATCH THE EXISTING.

THE RAILINGS WILL BE MADE FROM MILD STEEL. ALL WELDS WILL BE SMALL TIG WELDS. WELDS ON THE OUTSIDE SURFACES OF THE 1" SQUARE TUBE FRAME WILL BE SANDED FLAT.

THE RAILINGS WILL BE SANDBLASTED, PRIMED WITH A ZINC-RICH PRIMER, AND POWDER-COATED BLACK.

THE LEGS THAT GO INTO THE LANDING AND STAIRS WILL BE MADE OF STAINLESS STEEL. THEY WILL BE INSTALLED IN CORE HOLES WITH AN EPOXY OR ACRYLIC ADHESIVE THAT IS BUILT UP IN THE CENTER AND SLOPES AWAY FROM THE METAL.

ONE WEEK AFTER INSTALLATION, SILICONE SEALANT WILL BE INSTALLED AT JOINT BETWEEN EPOXY AND METAL AND AT JOINT BETWEEN CONCRETE AND EPOXY.

FIELD DIMENSIONS WILL BE TAKEN BY THE FABRICATOR PRIOR TO BUILDING THE RAILINGS. SHOP DRAWINGS WILL BE SUBMITTED FOR APPROVAL.

TOTAL AMOUNT \$ \$14,760

ACCEPTED _____ 20____

MOUNTAIN MASONRY
1850 Lucas ST, Canon City, CO 81212
office: (719) 275-5589
cell: (303) 551-5183
mike@mountainmason.com

By: _____


By:

Authorized Signature

Title: MANAGING PARTNER

Title

Date of Issue: 4/12/24

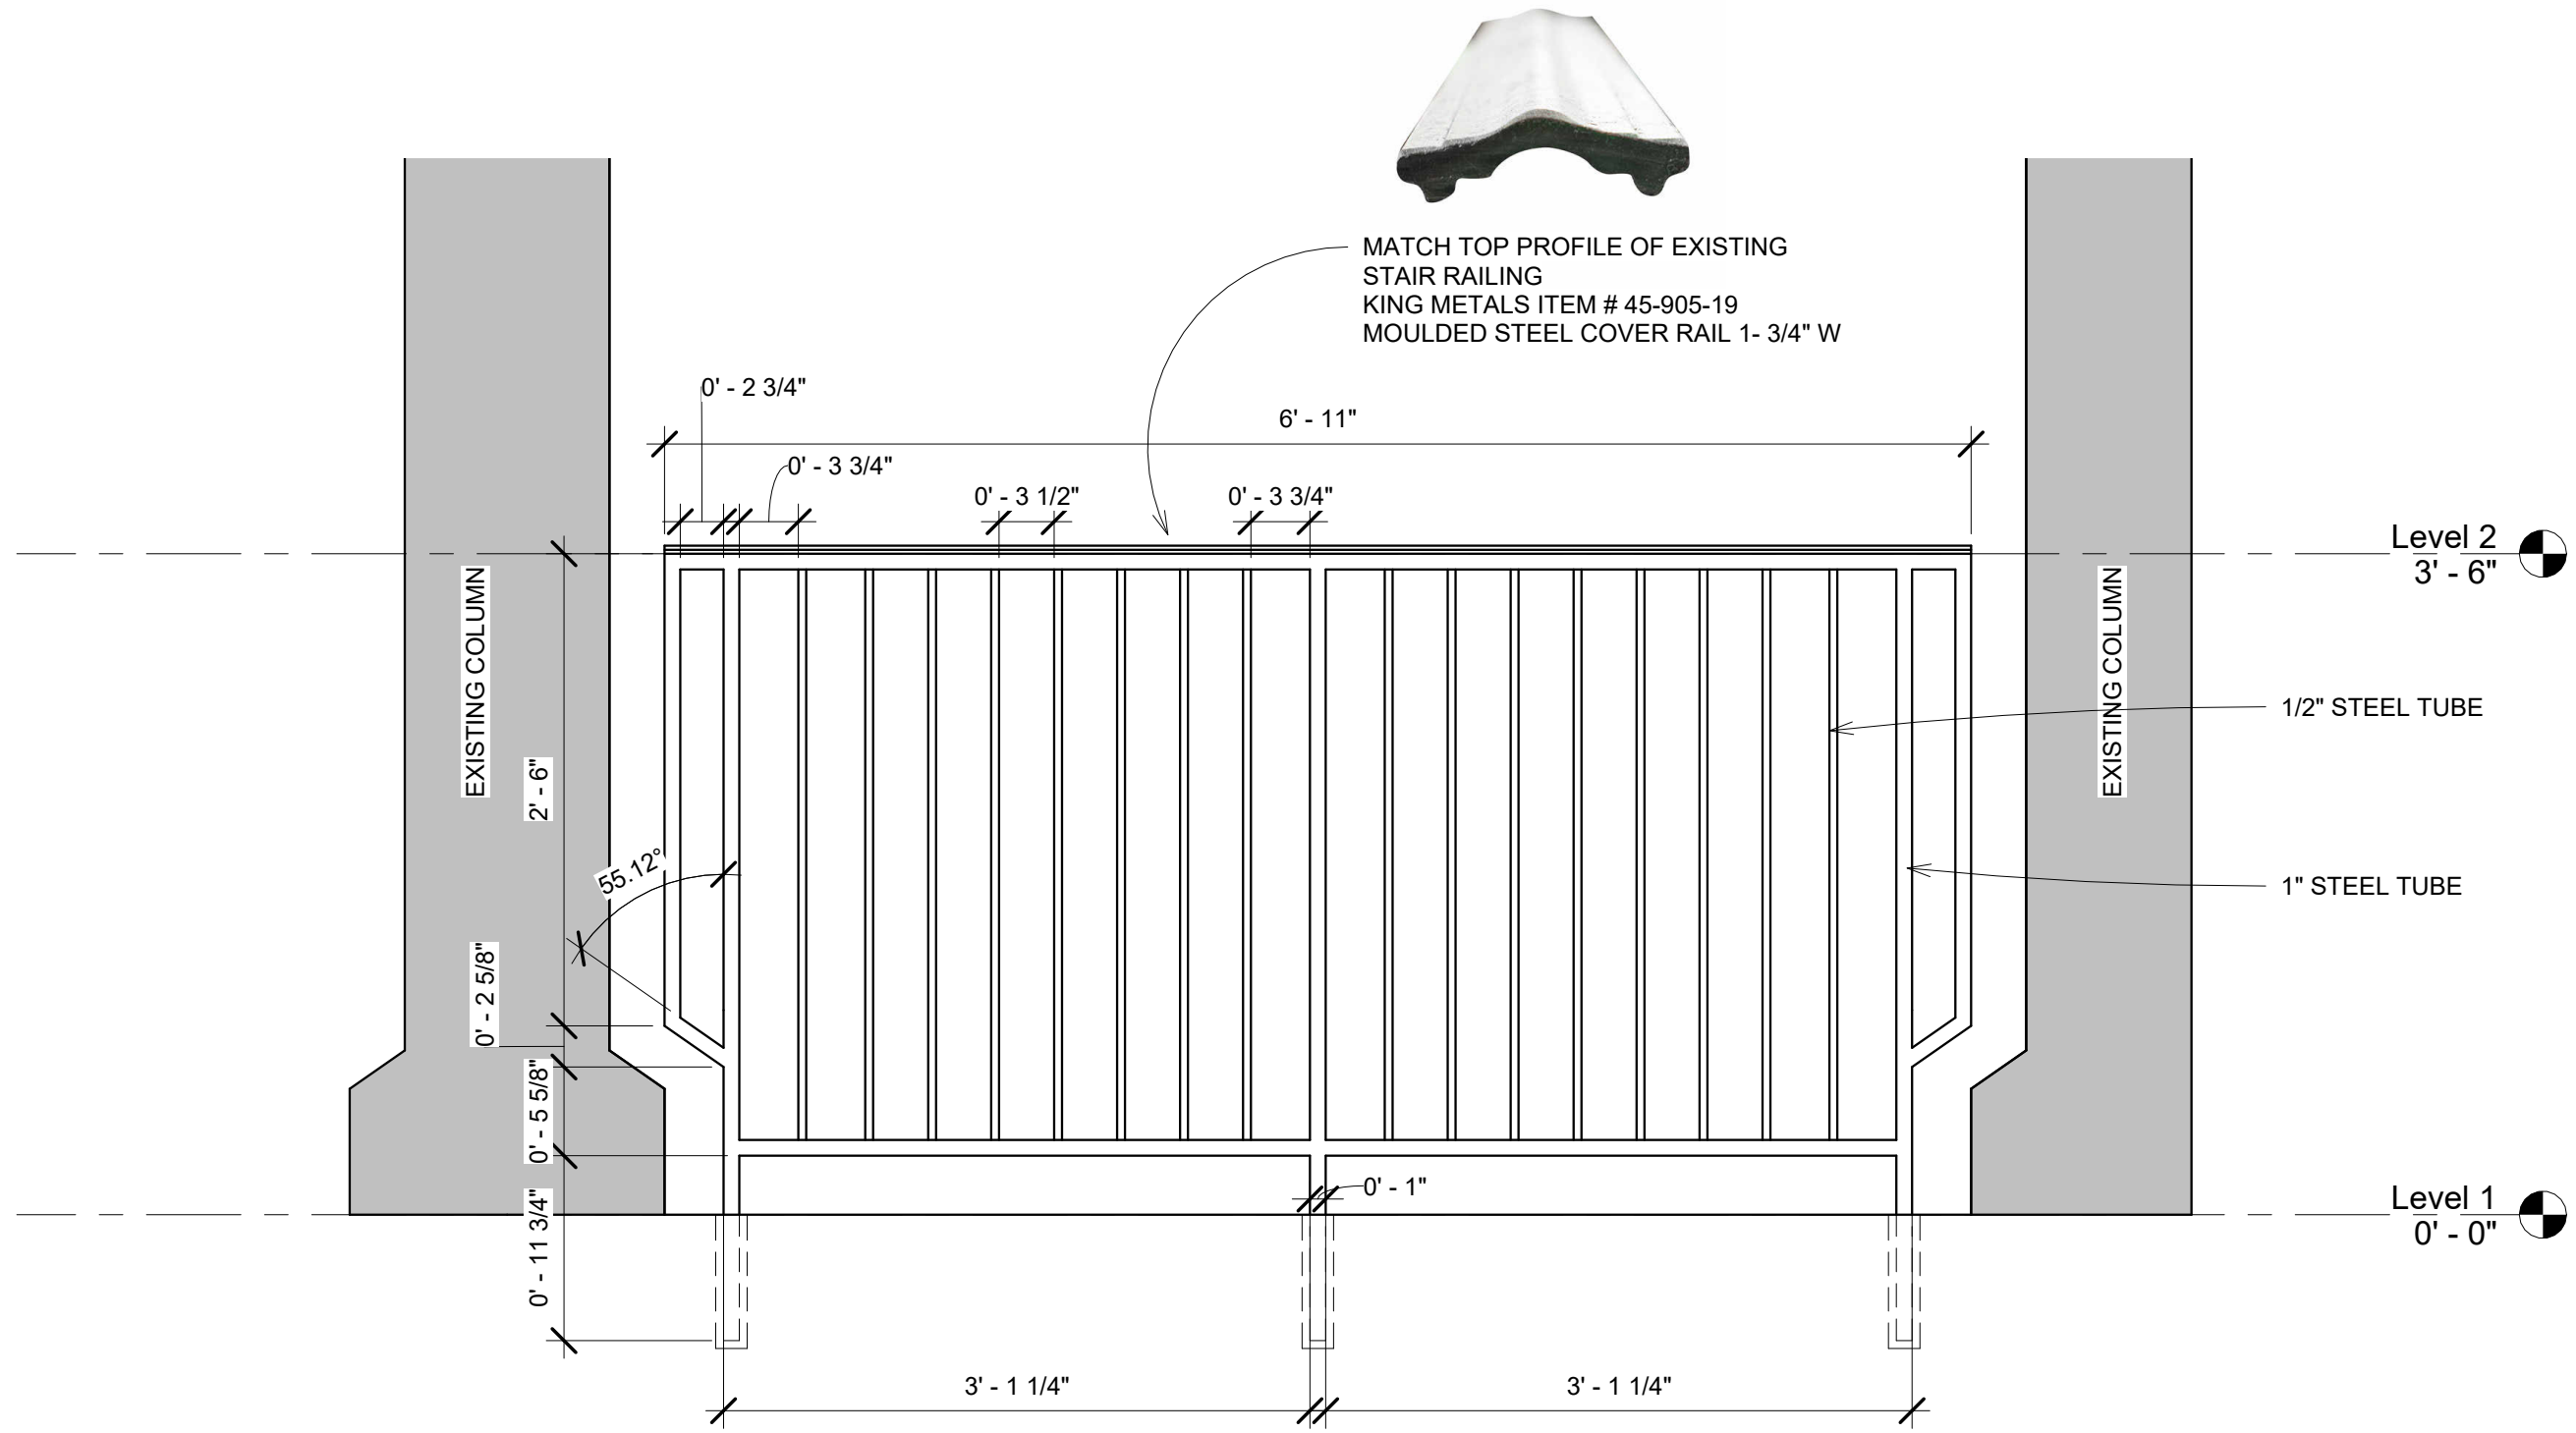

① SQUARE ENDS
1" = 1'-0"



MOUNTAIN MASONRY
PRESERVATION - RESTORATION
NEW CONSTRUCTION
www.mountainmason.com

HCCH RAILING

No.	Description	Date

SQUARE ENDS

Project number	Project Number
Date	Issue Date
Drawn by	Author
Checked by	Checker

A102

Scale 1" = 1'-0"