



Huerfano County, CO

Huerfano County

401 Main Street,
Suite 201
Walsenburg, CO 81089
719-738-1220 Ext.103

PERMIT

ROW24-004

RIGHT OF WAY EXCAVATION

SITE ADDRESS: NAVAJO RANCH LA VETA
PRIMARY PARCEL:
PROJECT NAME: NAVAJO RANCH FIBER TO THE HOME

ISSUED:
EXPIRES: 01/14/2025

APPLICANT: Josh Wehe
129 Santa Fe
Alamosa, CO 81101
7192068124

OWNER:

PERMIT DETAILS

Detail Name	Detail Value
Applicant shall submit a completed "Application for Right-of-Way Excavation Permit" before commencing any work in the County right-of-way. Submit to: Huerfano County Road & Bridge Department 401 Main St. Suite 201, Walsenburg CO 81089 (719) 738-3000 ext 105	I Acknowledge
All excavation(s) within County rights-of-way shall comply with Article 10 –Excavations and R.O.W. Openings for Subsurface Utilities of the Huerfano County "Roadway Design and Construction Standards". Any right-of-way permit application shall be issued only in compliance with this article.	I Acknowledge
All excavation(s) within the County right-of-way shall be performed only by a contractor licensed with the Huerfano County Regional Building Authority. The applicant maybe required to post a permit bond in the amount of two thousand five hundred dollars (\$2,500.00). The applicant may also be required to show evidence of a valid and in-force bodily injury and property damage liability insurance policy, with minimum limits of five hundred thousand dollars (\$500,000.00) combined coverage	I Acknowledge
The Construction Inspector shall be notified twenty-four (24) hours in advance of making any type of cut or doing any excavation in the county right-of-way except as stated in Section 10.13(B). Failure by the excavator to notify the Construction Inspector as stated above may result in revocation of the original permit and issuance of a penalty permit as per Section 10.15(G).	I Acknowledge
An" Application for Right-of-Way Excavation Permit" may not be issued during certain seasons as determined by the Huerfano County Board of County Commissioners.	I Acknowledge
Work performed for (Include their name, complete mailing address, including zip code, and phone number)	Jade Communications PO BOX 1138 Alamosa CO 81101
Enter Location of excavation	Navajo Ranch
This application is issued for the purpose of authorizing above named applicant to cut, open or install within the following:	Road
Excavation is requested for the purpose of:	Installing



Huerfano County, CO

Huerfano County

401 Main Street,
Suite 201
Walsenburg, CO 81089
719-738-1220 Ext.103

Subsurface Utility?	Y
Gas line	N
Water Line	N
Electric Line	N
Sewer Line	N
Fiber	Y
Cable	Y
Other	N
Utility Poles	N
Telephone	719-206-8124
Electric	N
Other	N
Enter Number of Cuts/Bores	15
Enter Number Of Road Cuts Required	15
Length of Longitudinal Cuts	15

CONDITIONS


* The contractor is responsible for utility locates before any excavation occurs. The contractor shall also be responsible for repairing any damage to utilities, or structures while performing work under this permit at their sole expense.

FEES:	<u>Paid</u>	<u>Due</u>
Road Cuts Fee		\$380.00
Cross Road Cuts/Bores Fee		\$430.00
Roadway Opening/Application Fee		\$150.00
Totals :		\$960.00

REQUIRED INSPECTIONS

Pre-Inspection Date

Final

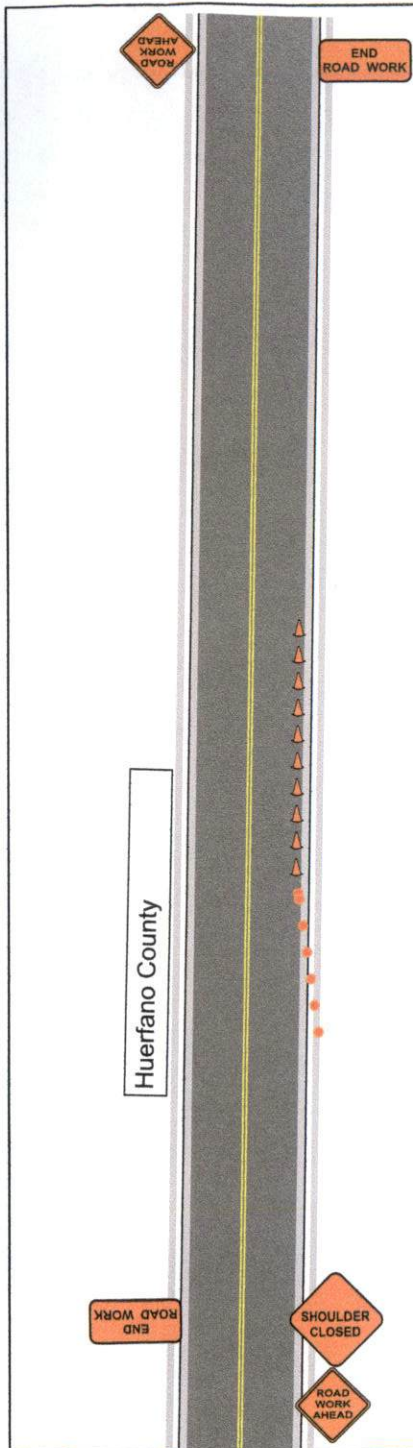

Legend

- Barrel
- Cone



Colorado Contractors Association
 This card certifies that
KIM GONZALES
 is qualified as a
 TRAFFIC CONTROL SUPERVISOR
 Issue Date: June 2023 Expiration Date: June 2026

Plows installing Fiber along County Roads in Huerfano County

No work on weekends or holidays without prior approval

All work during daylight hours only

Any equipment left overnight to be stored outside of clear zone

Any equipment left during non work hours to be checked every calendar day it is in place

No Work in inclement weather

Jade communications to plow in fiber along shoulder of various county roads Huerfano County

All Work Shall be in Accordance with MUTCD Not to Scale

Permit # Expiration

Huerfano County Speed 45 to 55

Sign Distance 500' Apart
 Cone distance up to 120' apart
 Drum/ panel spacing 100' max (space 20' apart)

Legend

- 2 Road Work Ahead
- 1 Shoulder Closed
- 2 End Road Work

TCS	Kim Gonzales 7/6/24
Permitee	<i>Josh Hill</i>
Contractor	<i>Ron DeJong</i> 7/8/24
Huerfano County reviewed and accepted	