

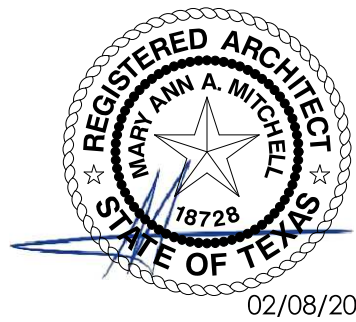



Plotted 4/17/2024 9:48:11 AM

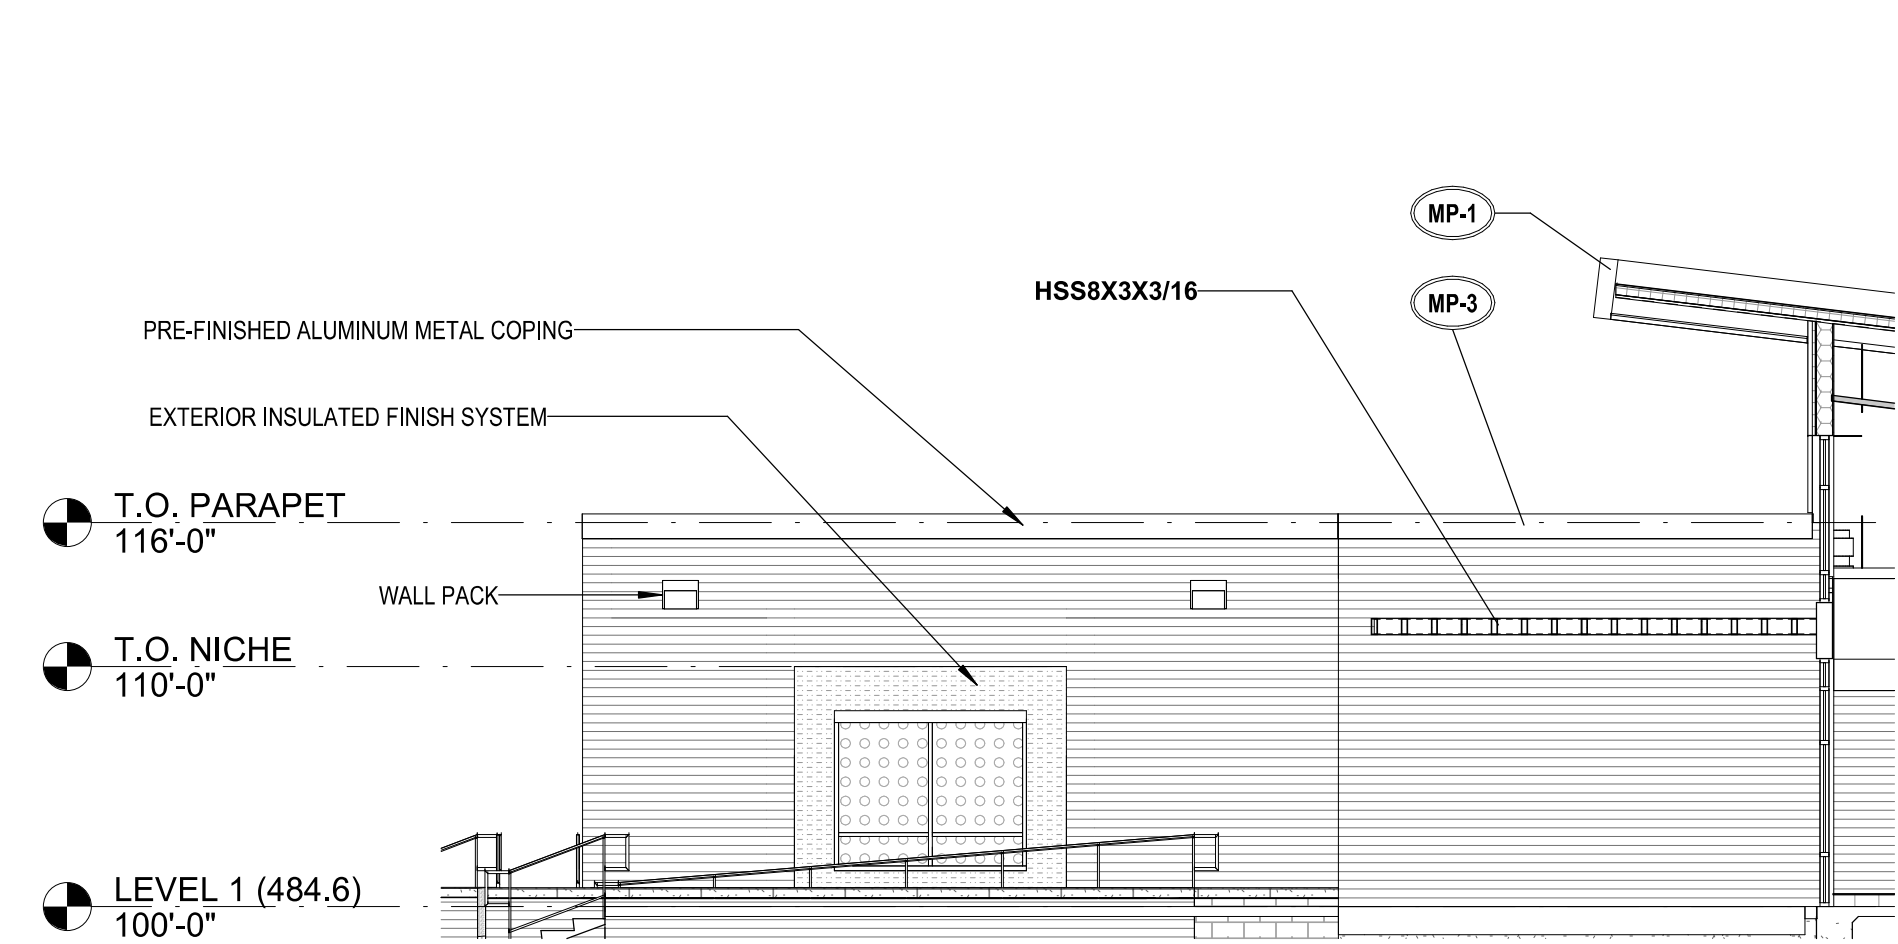


E1 EAST ELEVATION
1/8" = 1'-0"

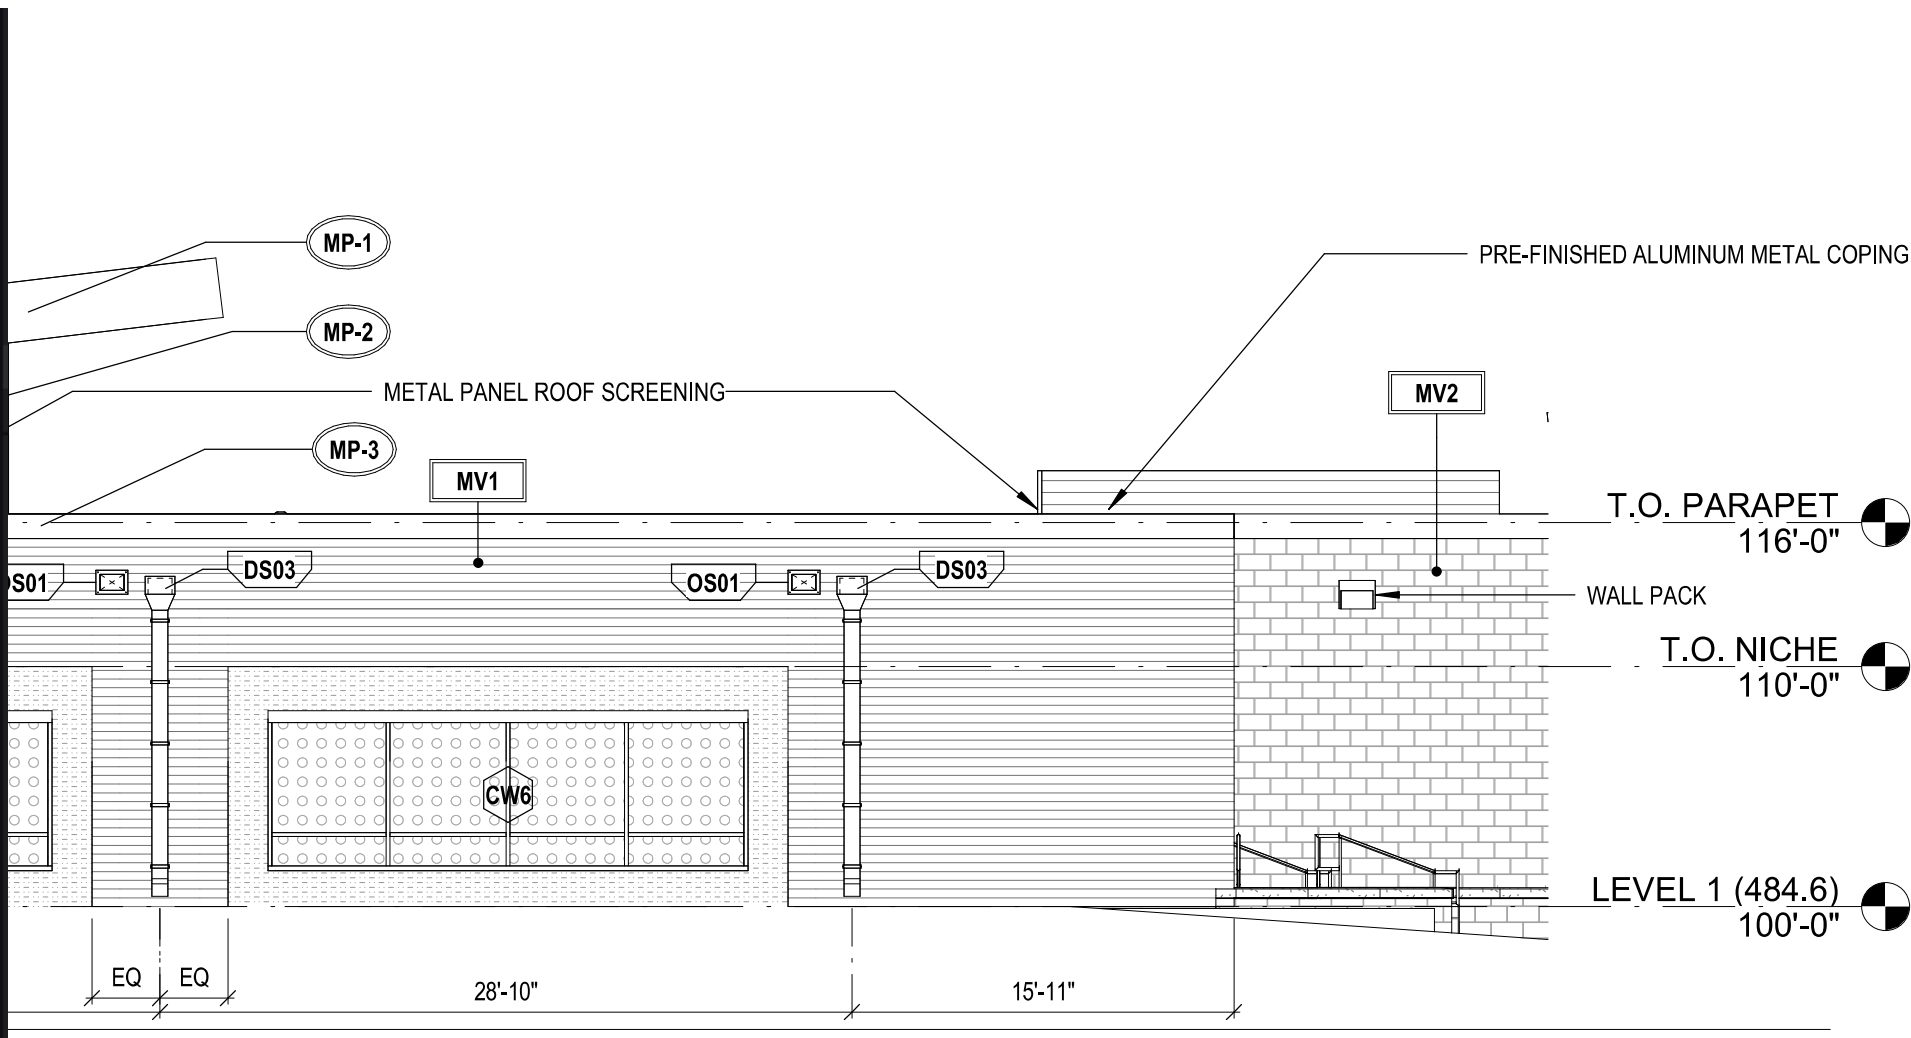

E5 NORTH RECESS LEFT
1/8" = 1'-0"

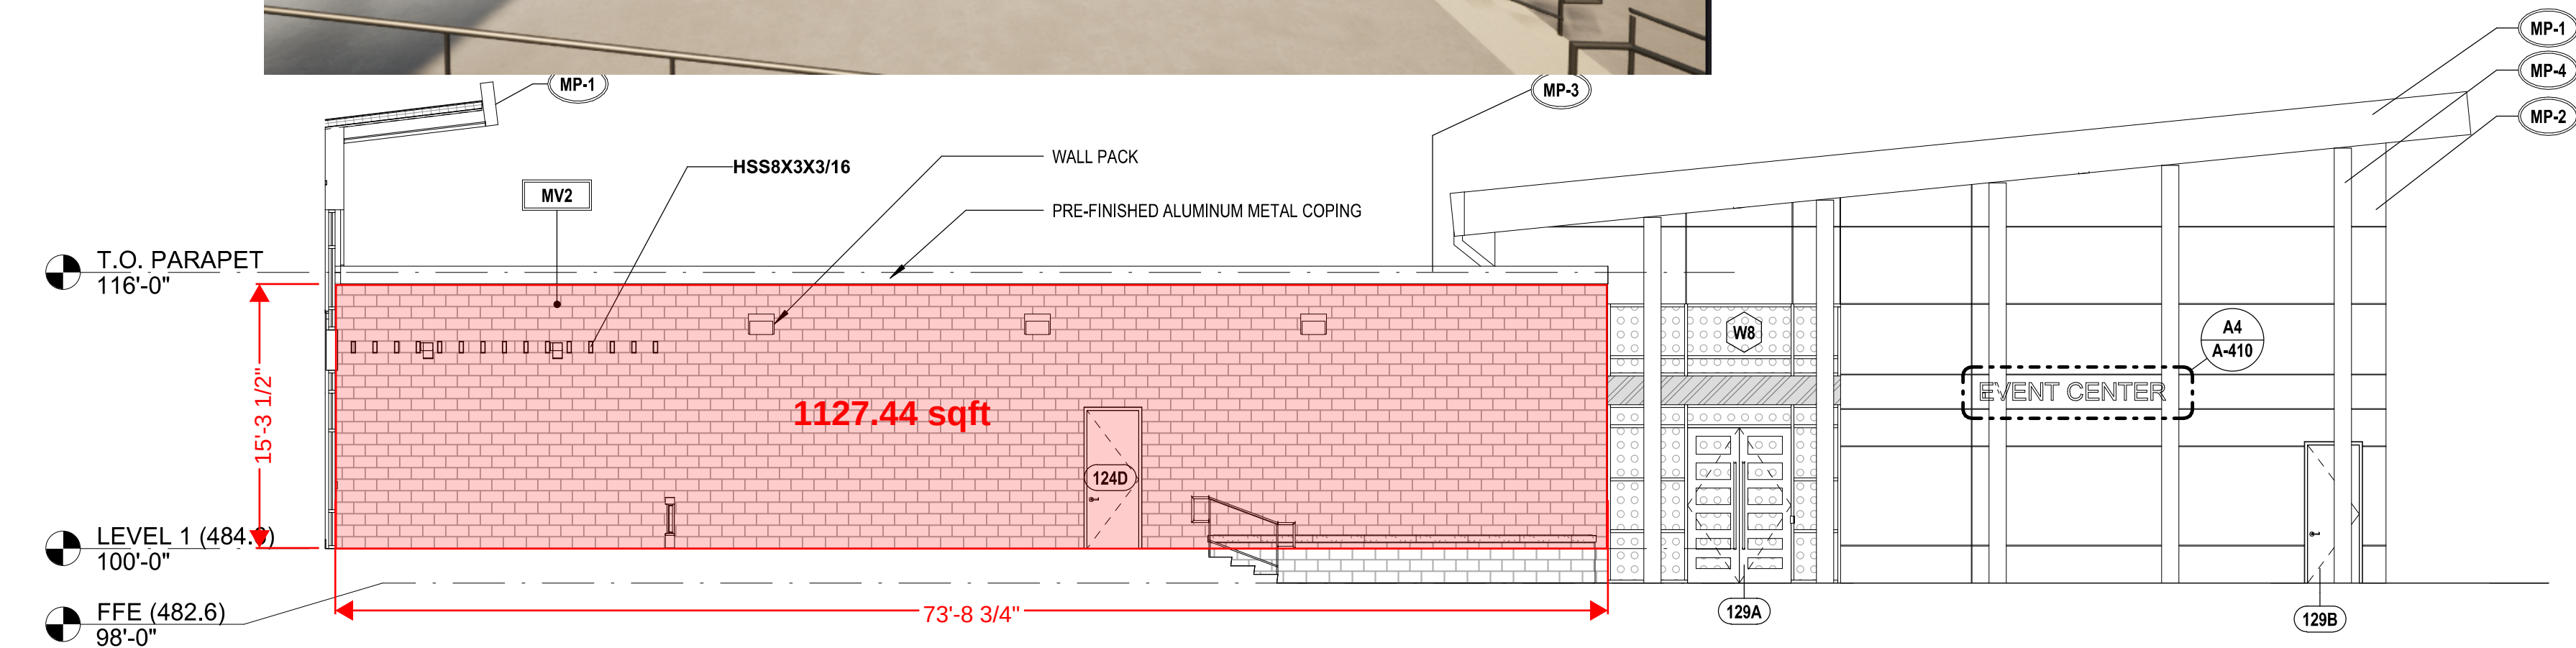


D1 NORTH RECESS RIGHT
1/8" = 1'-0"

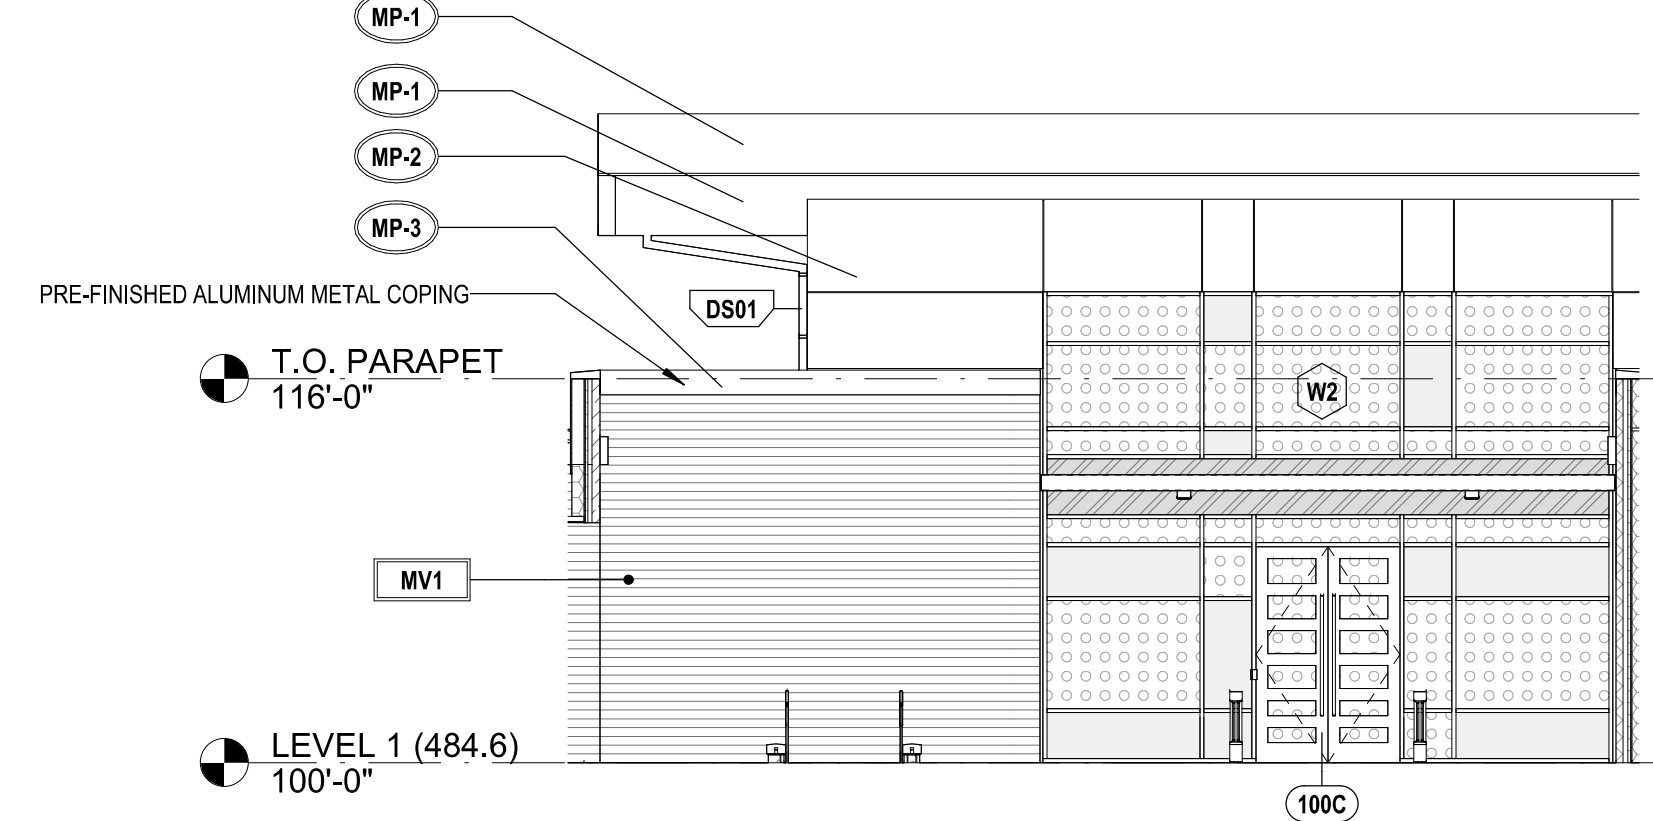


D5 NORTH RECESS REAR
1/8" = 1'-0"



EXTERIOR ELEVATION LEGEND	
MP-1	LIME STONE MASONRY VENEER - ALKUSARI STONE, CORDOVA CREAM
MP-2	CMU VENEER
EIFS	EIFS
MP-1	ALPOLIC METAL PANEL - DCX METALLIC COPPER
MP-2	ALPOLIC METAL PANEL - SJP LAGOON PRSMTC
MP-3	PRE-FINISHED ALUMINUM METAL COPING TO MATCH ALPOLIC METAL PANEL - MBR MED BRNZ ANOZD
MP-4	ALPOLIC METAL PANEL - MNC MICA ANODIC CLEAR

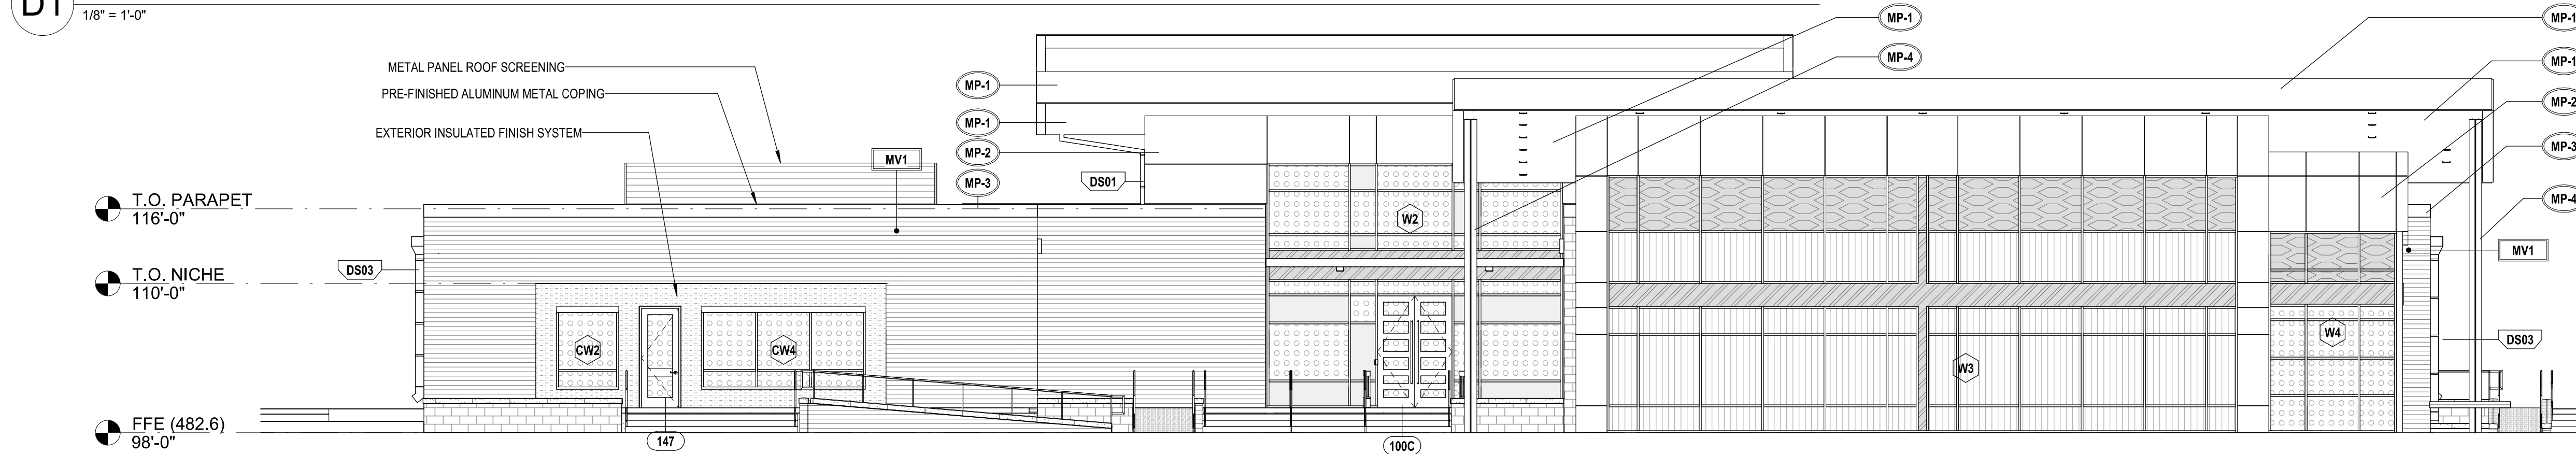


C1 NORTH ELEVATION
1/8" = 1'-0"

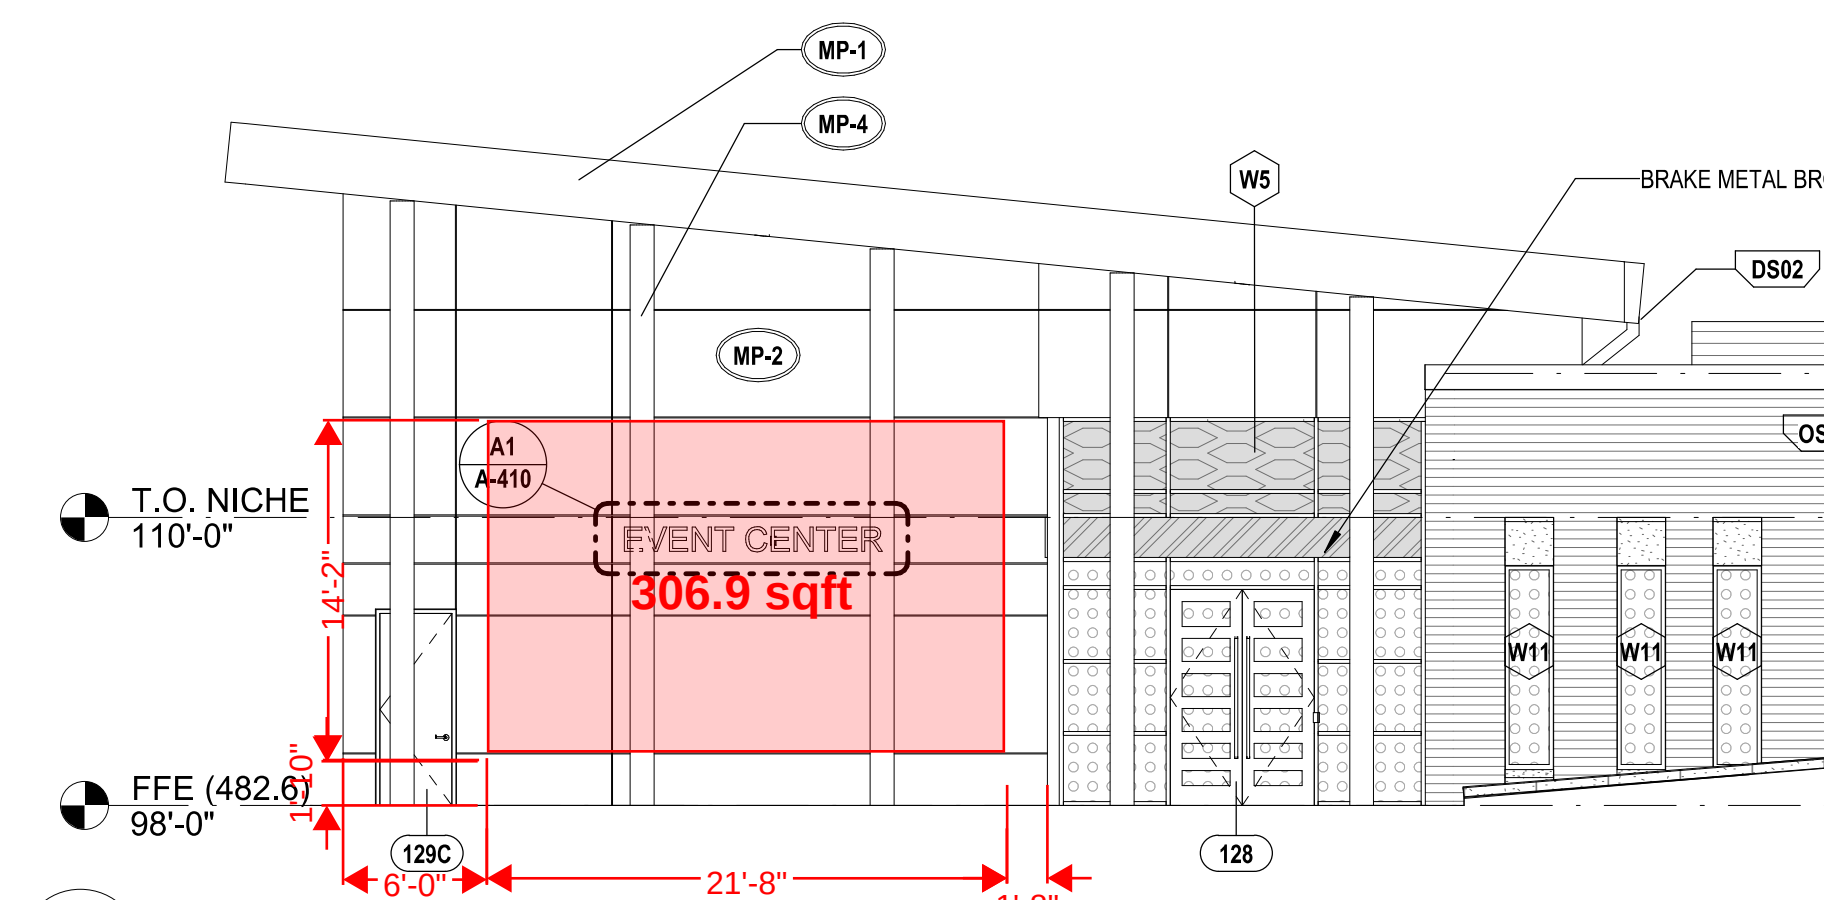

B1 WEST ELEVATION
1/8" = 1'-0"

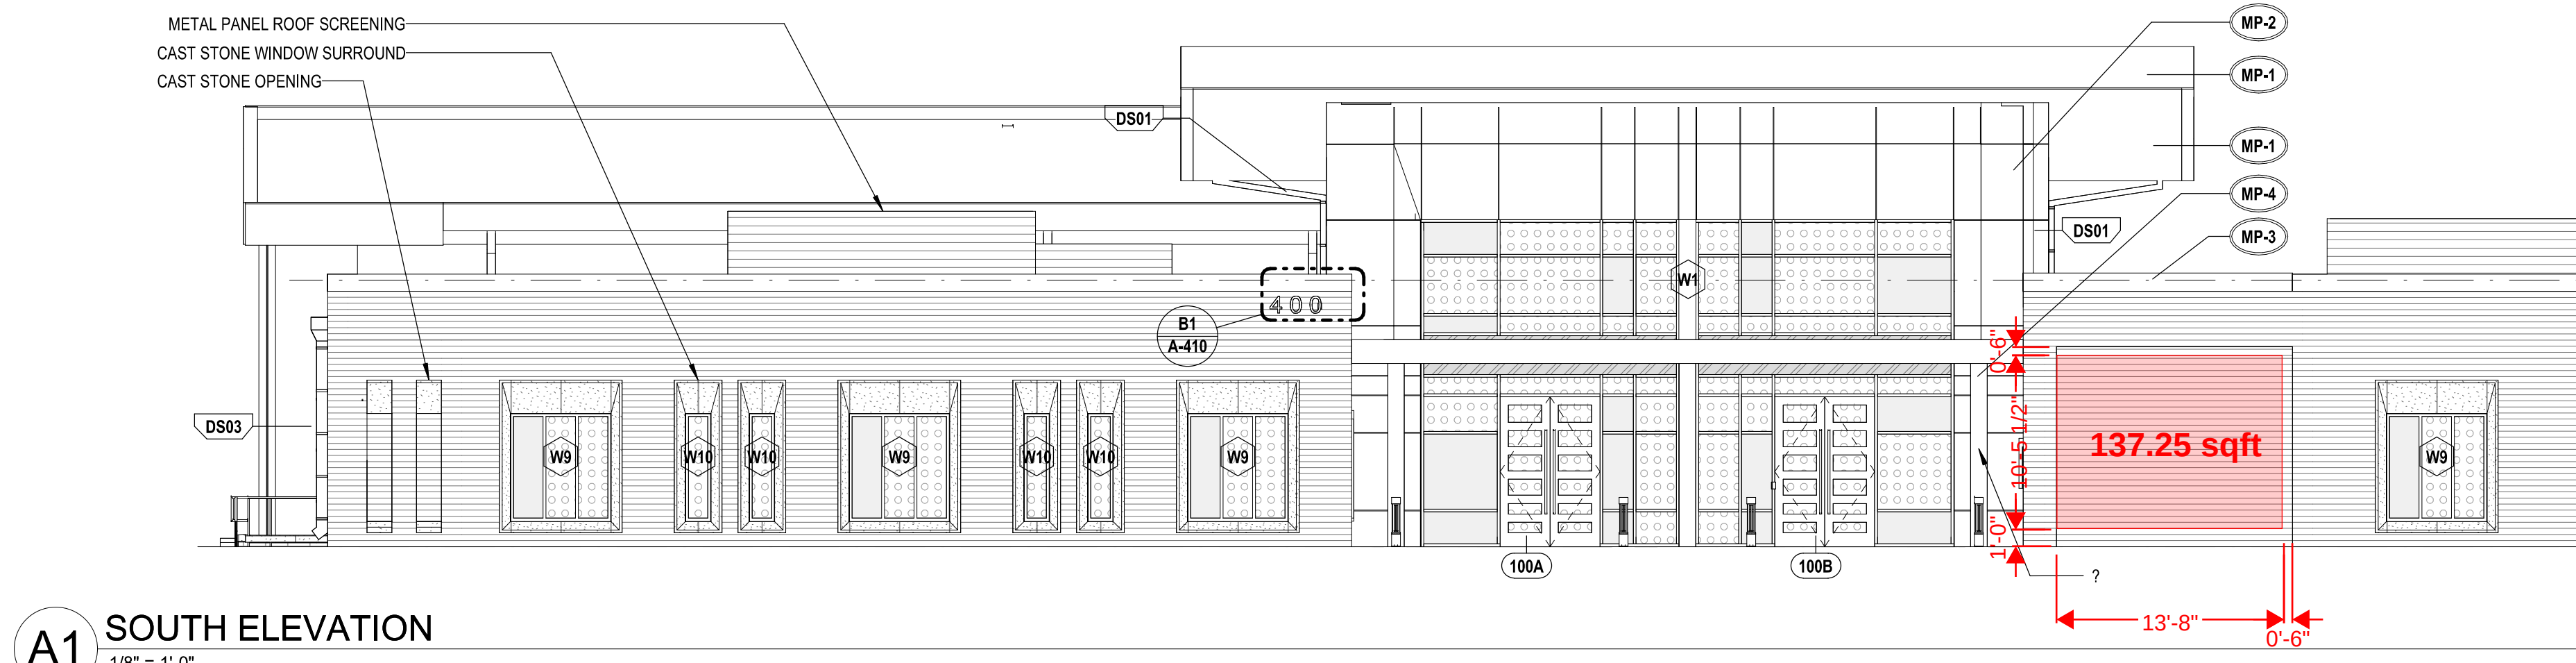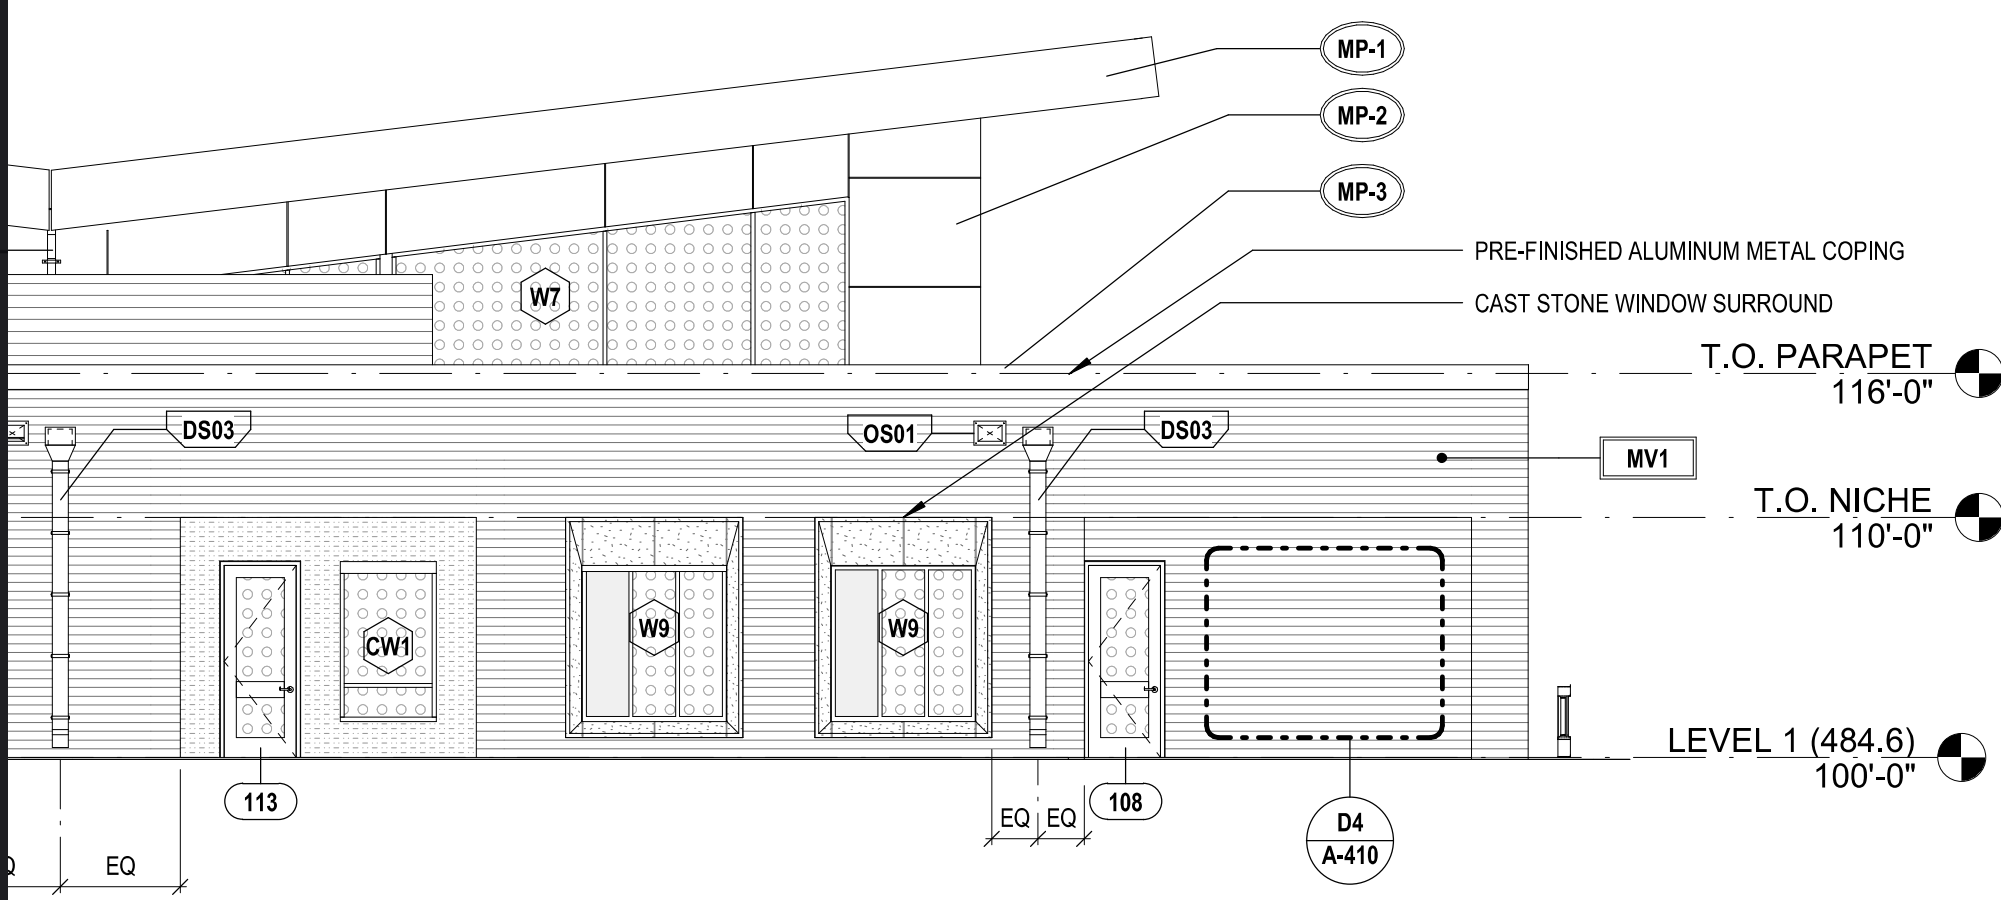

A1 SOUTH ELEVATION
1/8" = 1'-0"

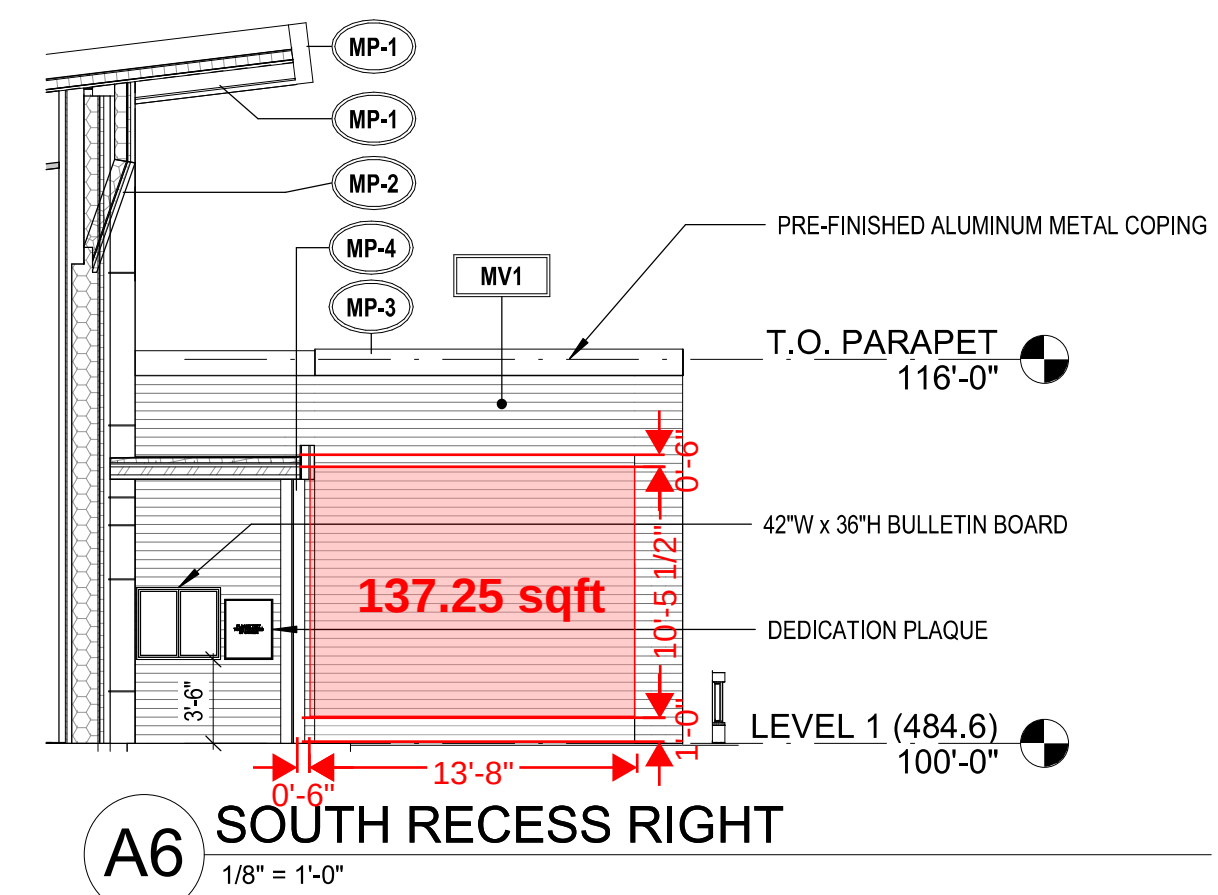

A6 SOUTH RECESS RIGHT
1/8" = 1'-0"

Revisions: NUMBER DATE DESCRIPTION
Issue Date: APRIL 15, 2024

Hutchins City Hall

400 N. JJ Lemon Rd.
Hutchins, TX 75141

EXTERIOR ELEVATIONS

Project No.

23046

A-401