


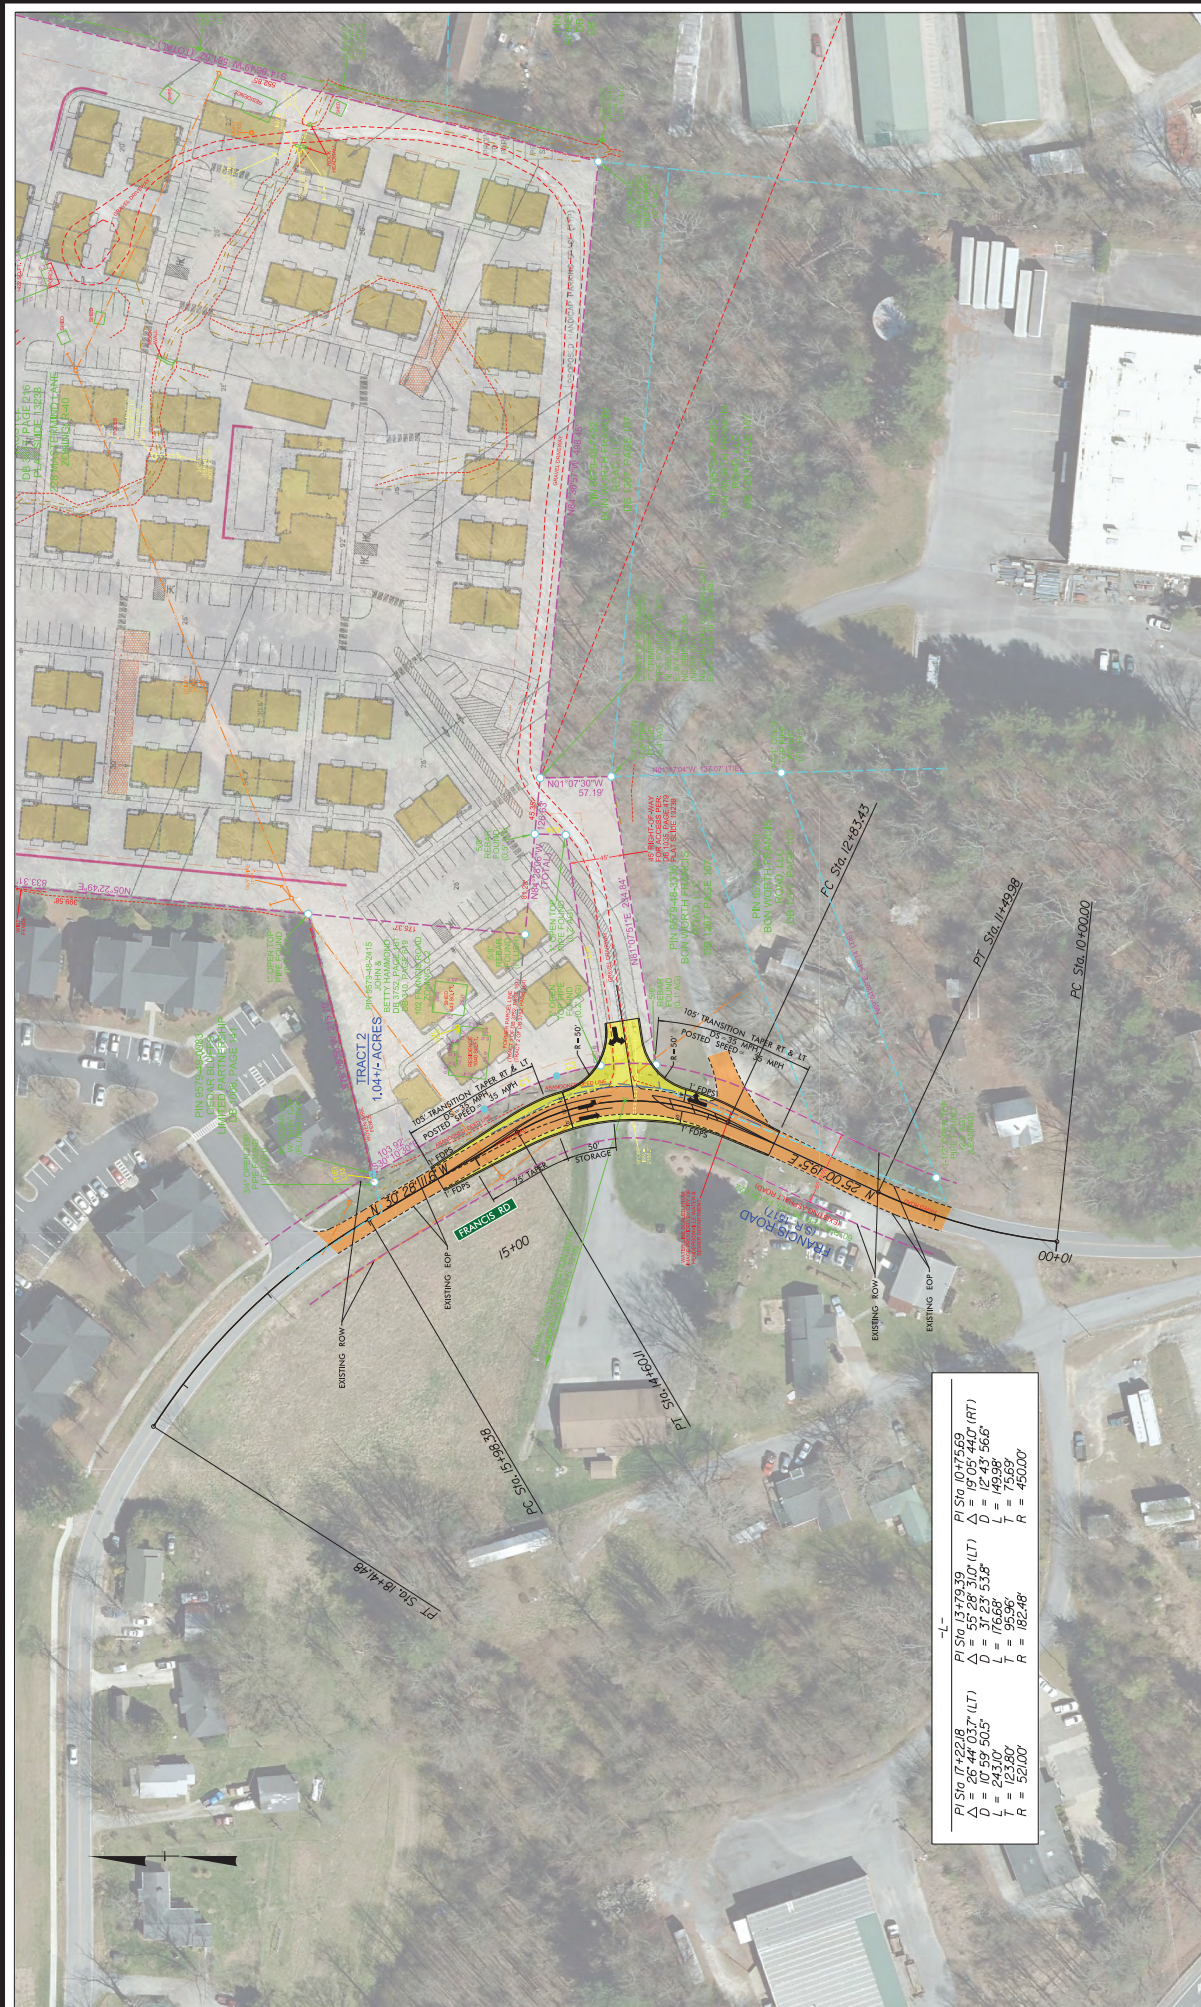

-L-			
PI Sta. 17+29.8	PI Sta. 31+39.39	PI Sta. 0+175.69	
$\Delta = 95^{\circ} 44' 03.7''$ (LT)	$\Delta = 55^{\circ} 28' 30.4''$ (LT)	$\Delta = 59^{\circ} 05' 44.0''$ (RT)	
D = 107.59 50.5'	D = 37.23 53.5'	D = 12.43 56.6'	
L = 243.0'	L = 76.68'	L = 49.98'	
R = 123.80'	R = 95.96'	R = 75.89'	
R = 520.00'	R = 182.46'	R = 450.00'	

SCALE
0 50 100
FEET

DWG: 2022_MasterMind_Lsp_04r
DATE: 10-1-2022

MASTERMIND LTL
Master Drawing
Hershey, North Carolina

LEGEND
EXISTING PAVEMENT
PROPOSED PAVEMENT
CONCRETE MEDIAN