


SR 19 & CR 48 OVERALL CONCEPT PLAN

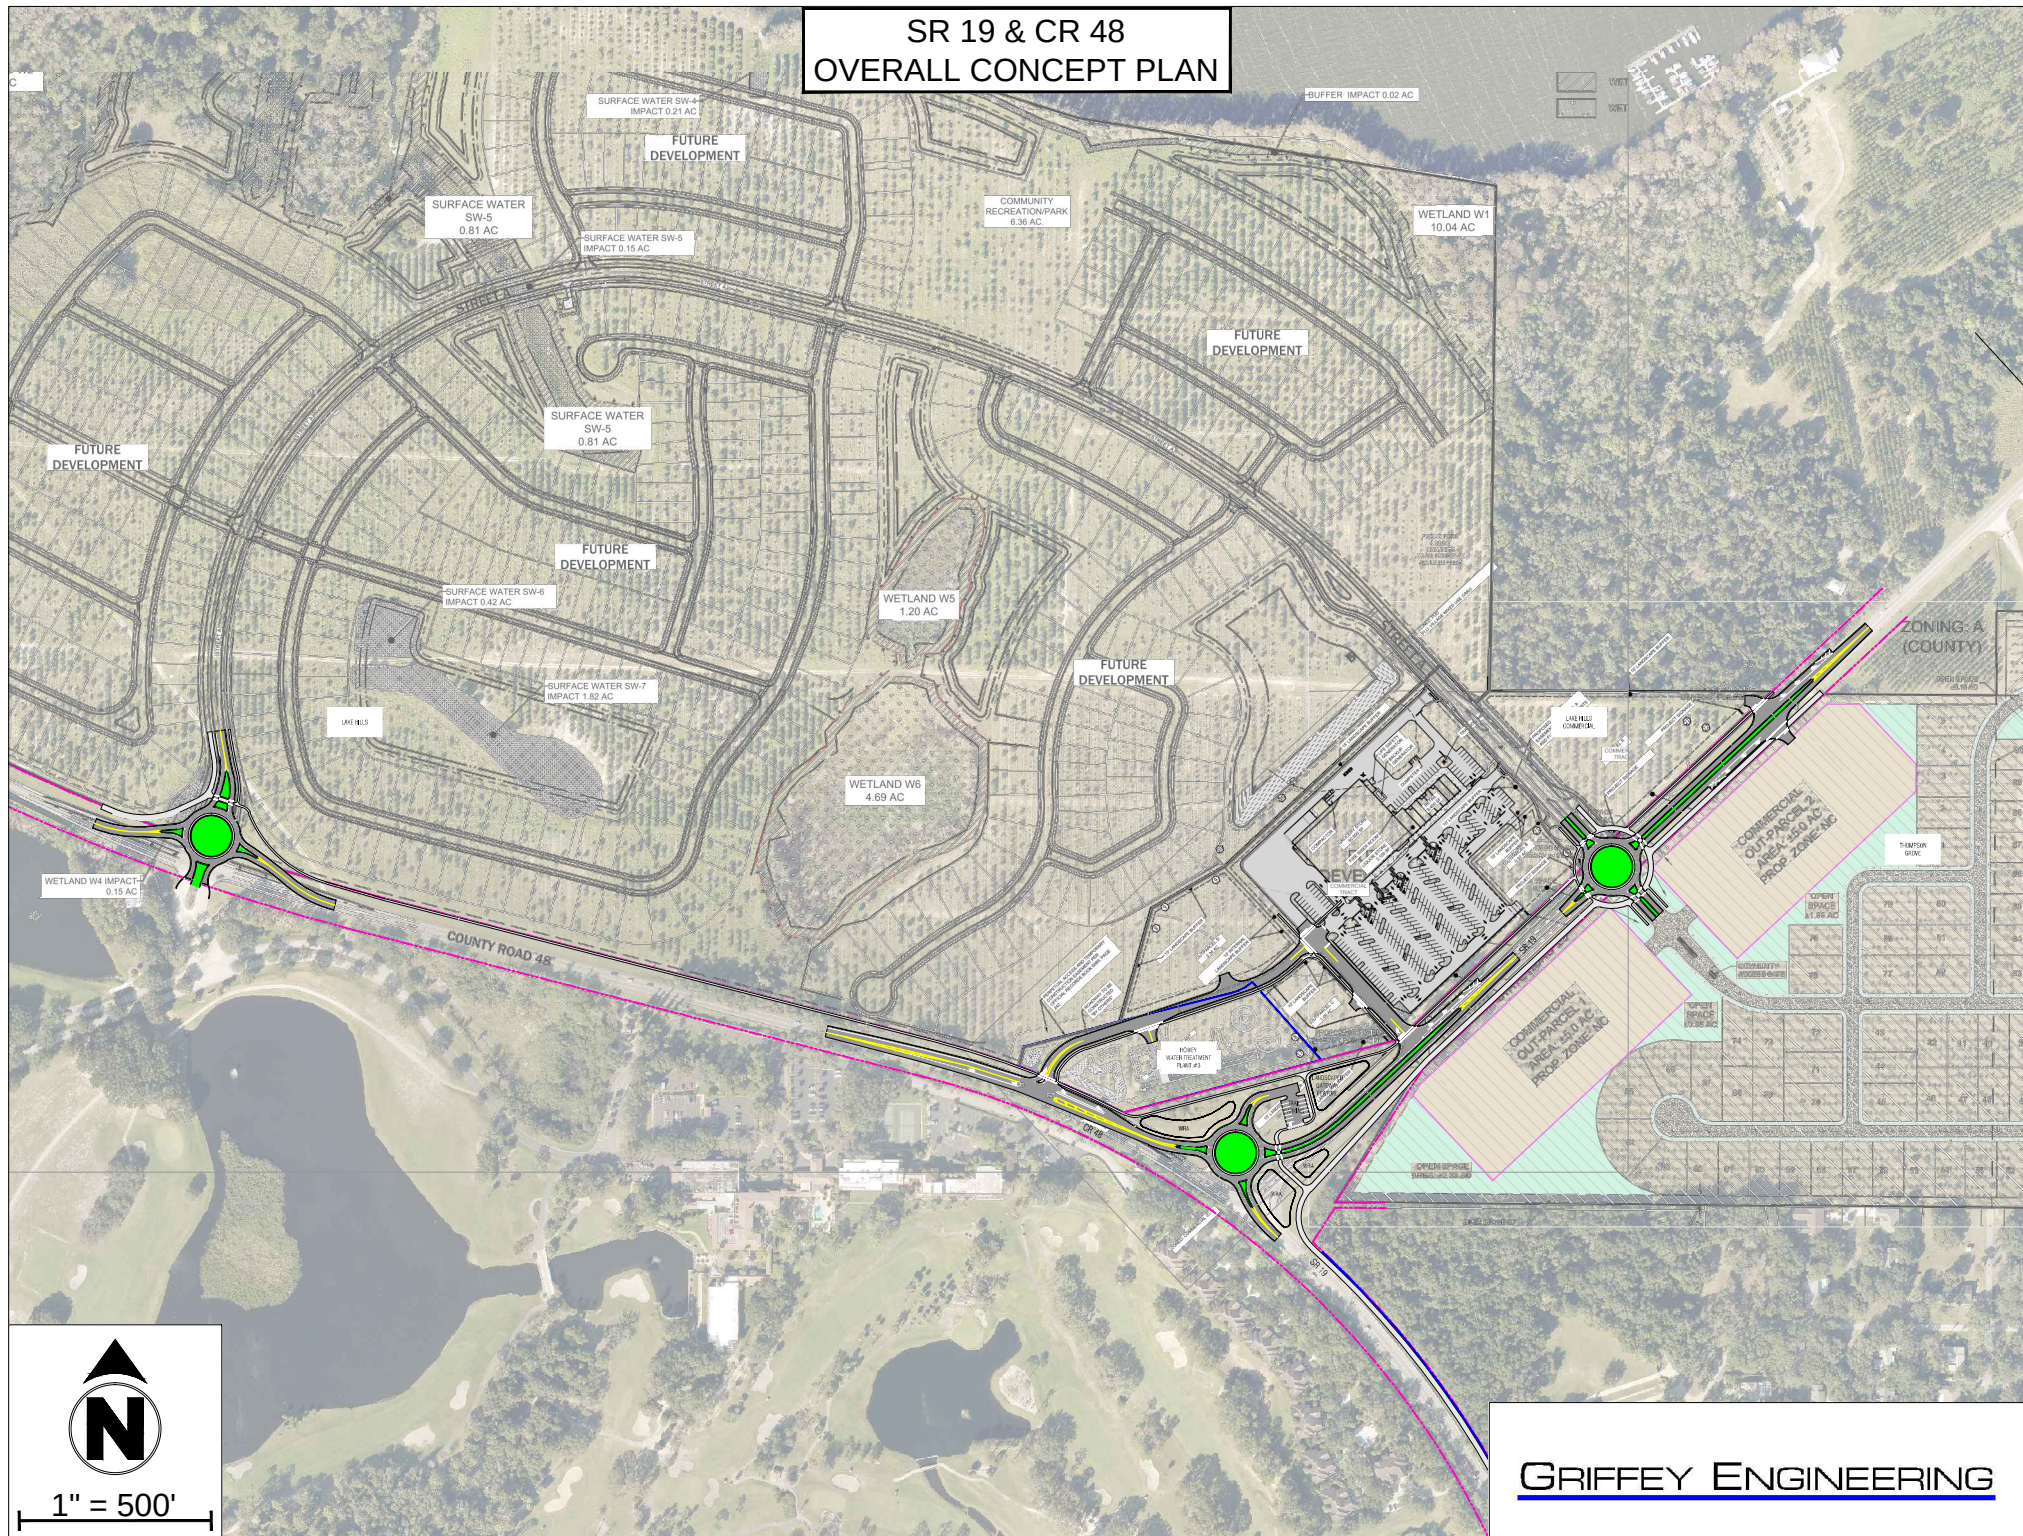

GRIFFEY ENGINEERING

CR 48 & LAKE HILLS MAIN BOULEVARD
ROUNDBOUT CONCEPT PLAN


LAKE HILL

LAKE HILLS
TRAIL (12')

CENTRAL LAKE
TRAIL (14')



LAND W4 IMPACT
0.15 AC


MISSION INN
ENTRANCE

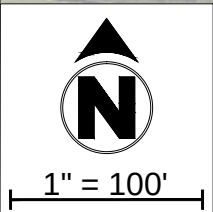

GRIFFEY ENGINEERING

SR 19 & CR 48
ROUNDBOUT CONCEPT PLAN

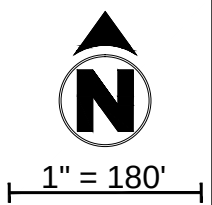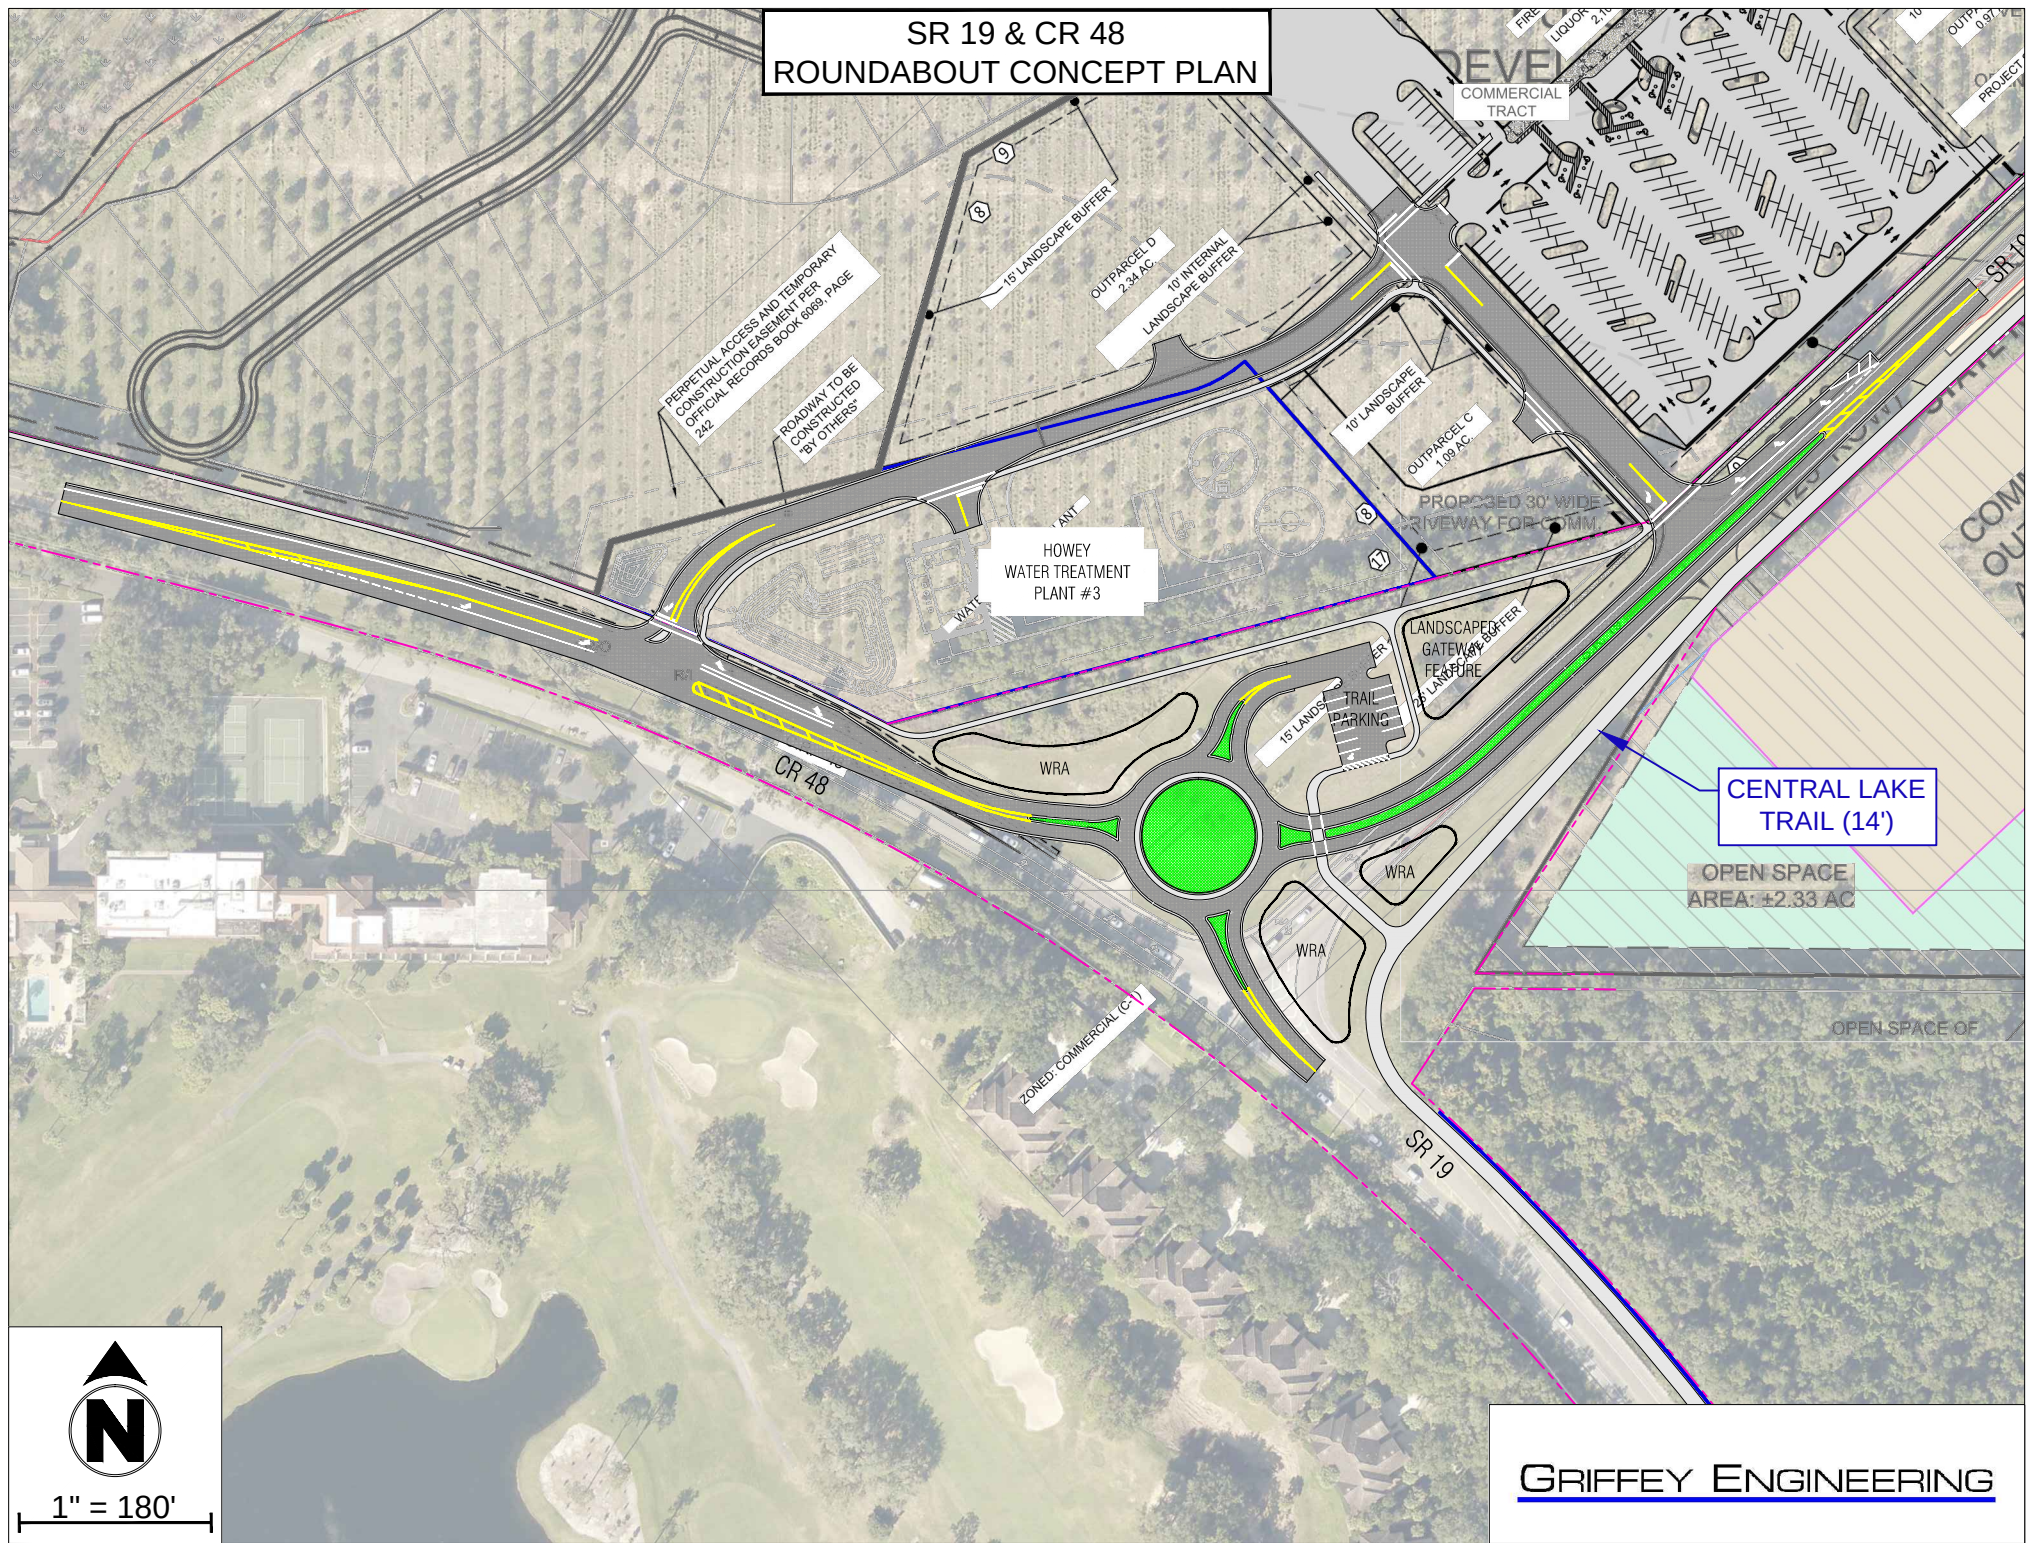

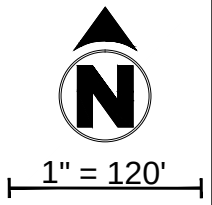

SR 19 & LAKE HILLS MAIN BLVD
ROUNDAABOUT CONCEPT PLAN

ZONING: A
(COUNTY)

OPEN SPACE
±0.18 AC

LAKE HILLS
COMMERCIAL

LAKE HILLS
TRAIL (12')


COMMERCIAL
OUT-PARCEL 2
AREA: ±5.0 AC
PROP. ZONE: NC





THOMPSON
GROVE

OPEN
SPACE
±1.88 AC

CENTRAL LAKE
TRAIL (14')

GRIFFEY ENGINEERING

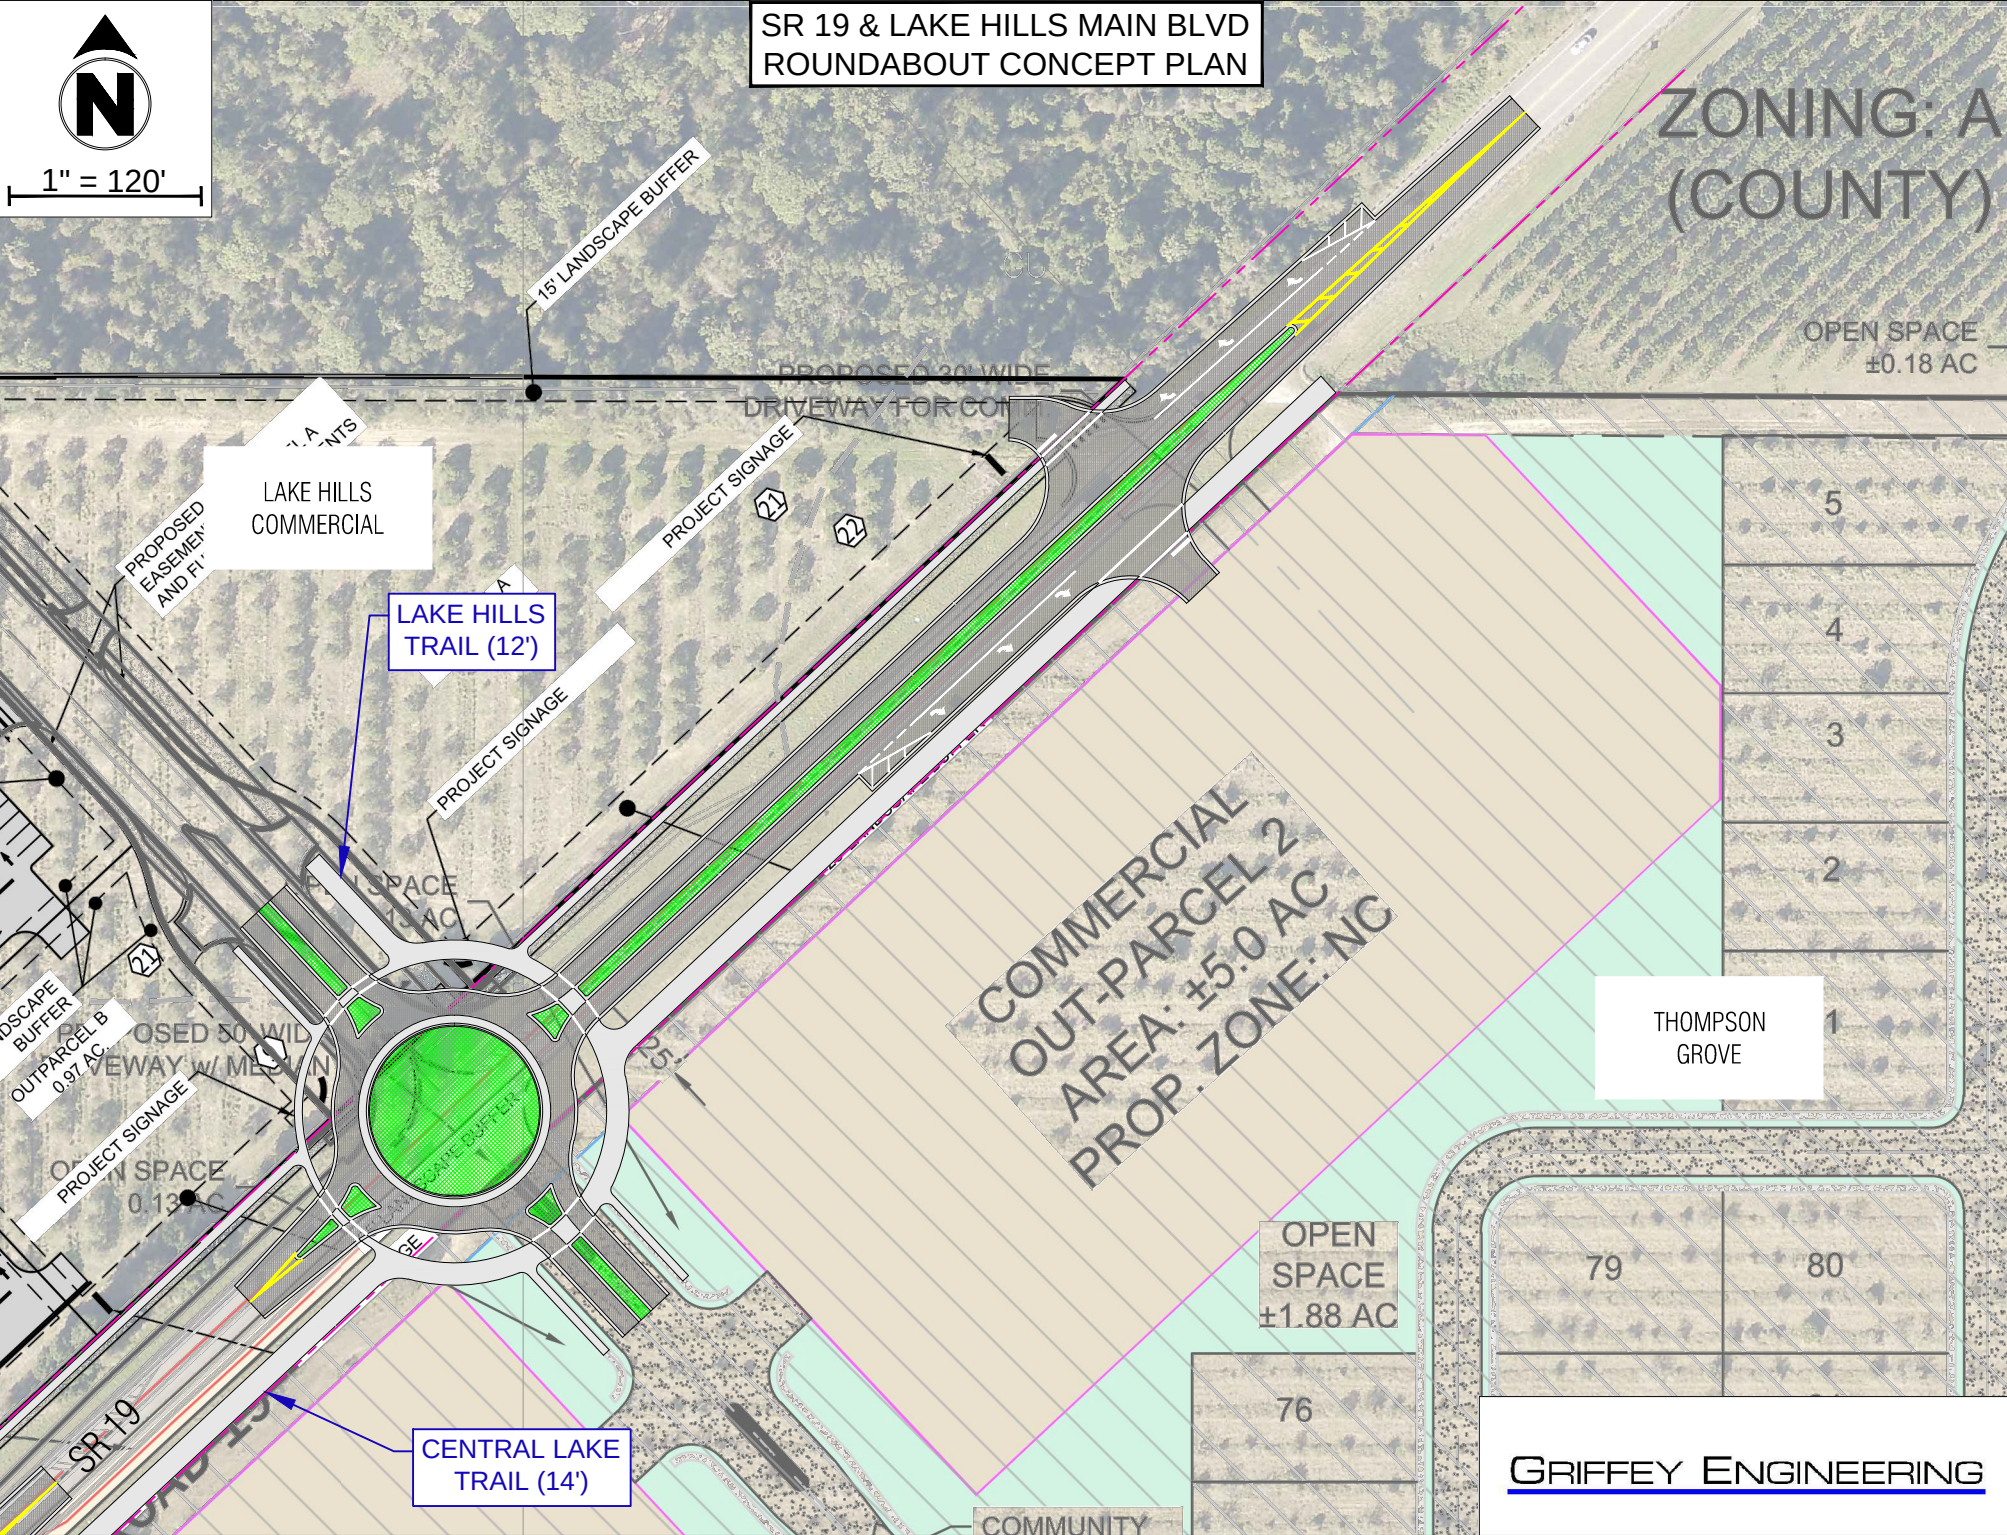

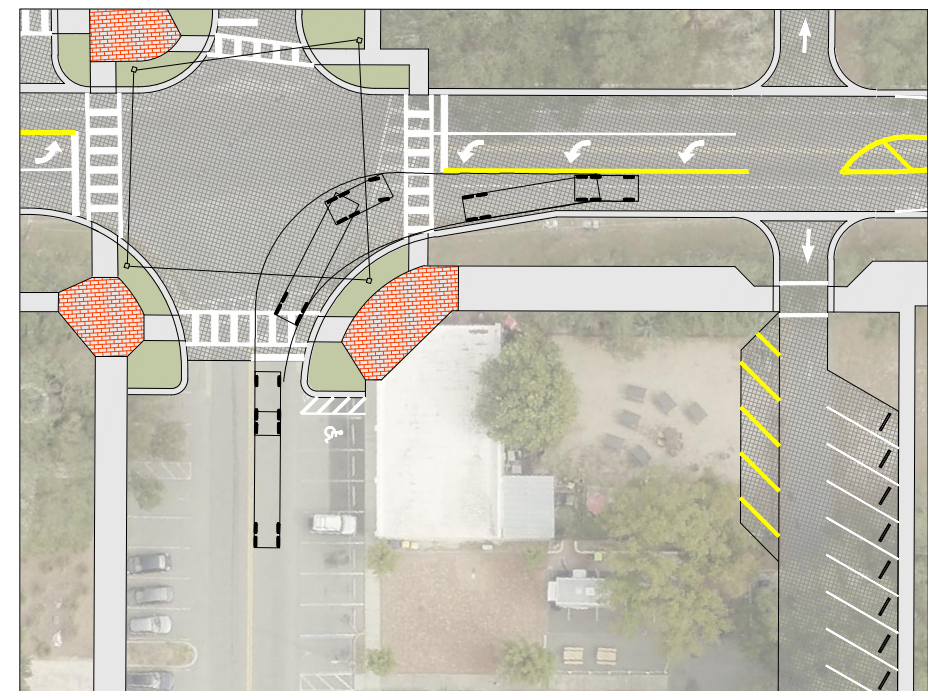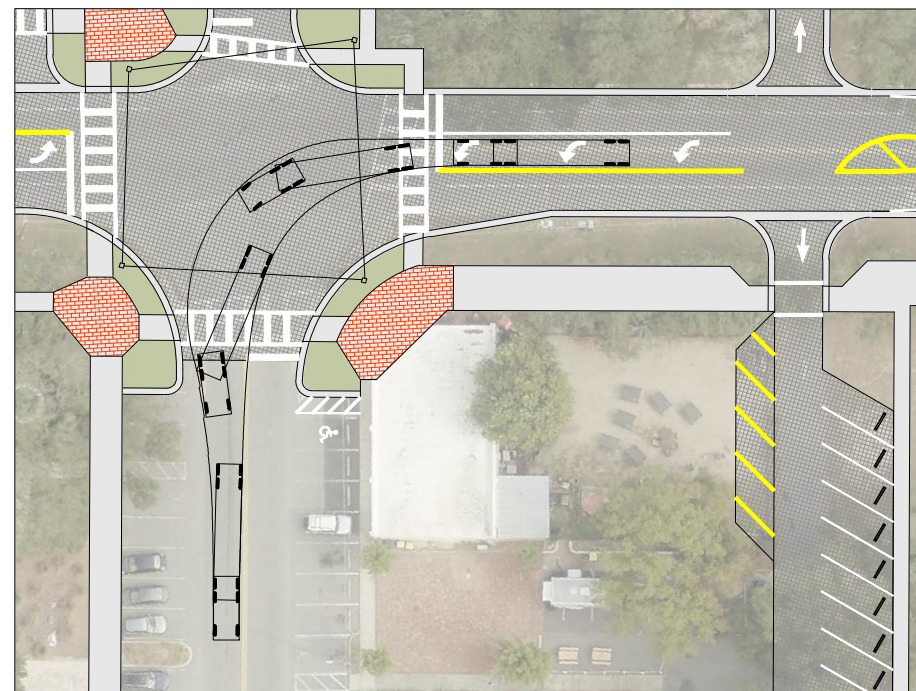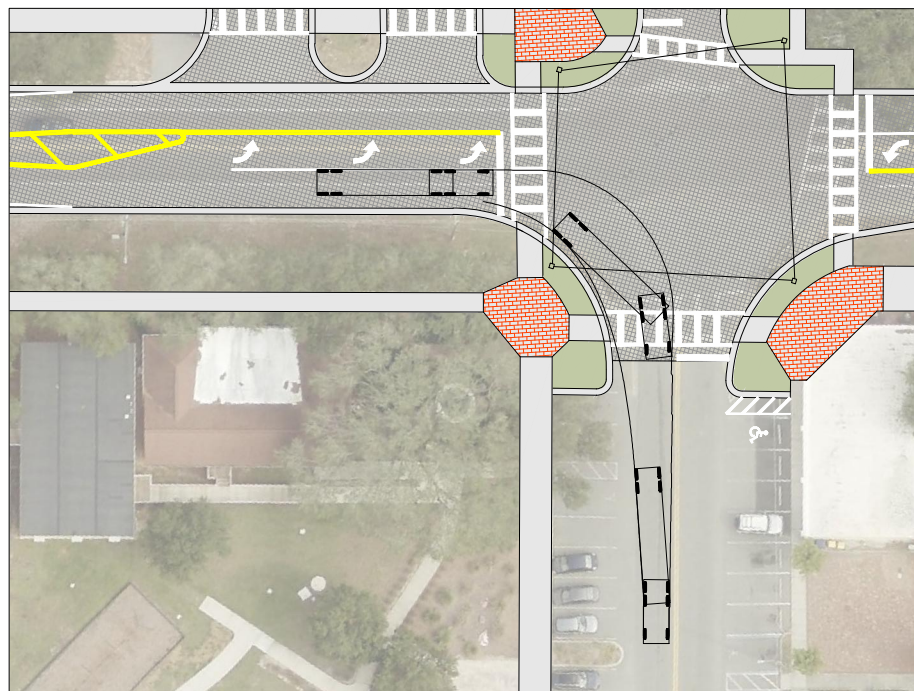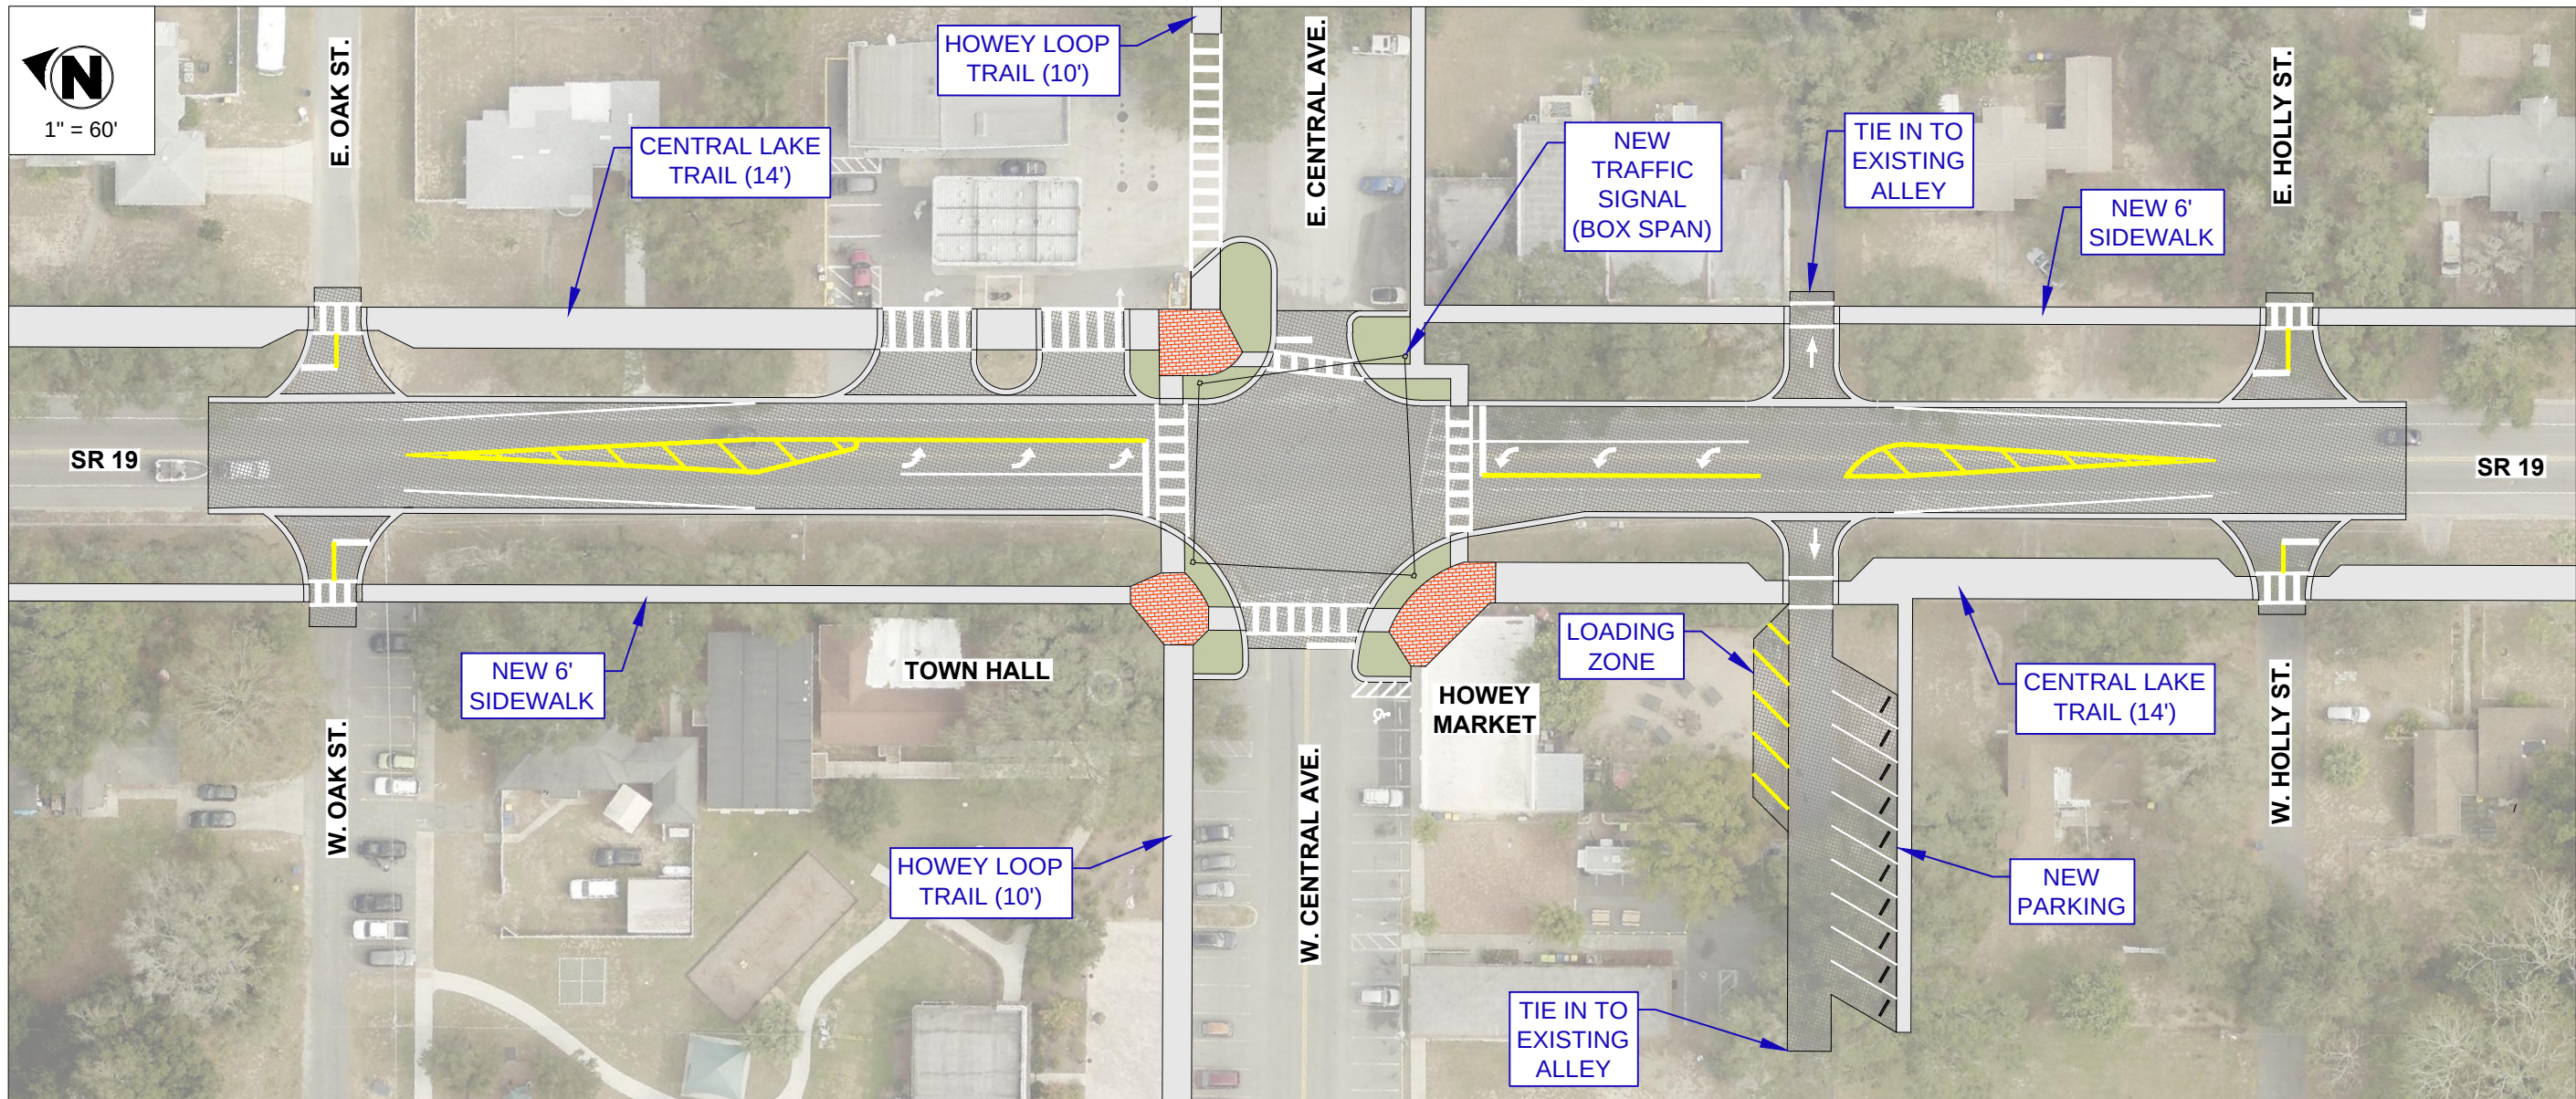

DONALD A. GRIFFEY
FLORIDA 036799

GRIFFEY ENGINEERING, INC.
36202 East Eldorado Lake Dr.
EUSTIS, FLORIDA 32736
(352) 409-0640

TOWN OF
HOWEY-IN-THE-HILLS
101 N. PALM AVENUE
P.O. BOX 126
HOWEY-IN-THE-HILLS, FL 34737
(352) 324-2290

SR 19 & CENTRAL AVENUE
INTERSECTION IMPROVEMENT

CONCEPTUAL PLAN

Date	Drawn By:
	DAG
	Drawing #:
	SR19 & CA - CP
	Project #:
	15028
03/17/2025	Scale:
02/18/2022	AS NOTED



1" = 120'

SR 19 & REVELS ROAD ROUNDBOUT CONCEPT PLAN

CENTRAL LAKE
TRAIL (14')

MISSION
RISE
TRAIL
(12')

HILLSIDE
GROVES

CONTOURS
LANDSCAPE
SOLUTIONS

HOWEY
LOOP
TRAIL
(10')

WATERMARK


CENTRAL LAKE
TRAIL (14')

MISSION RISE

TRAILHEAD

ESCH
VET
CLINIC

GRIFFEY ENGINEERING

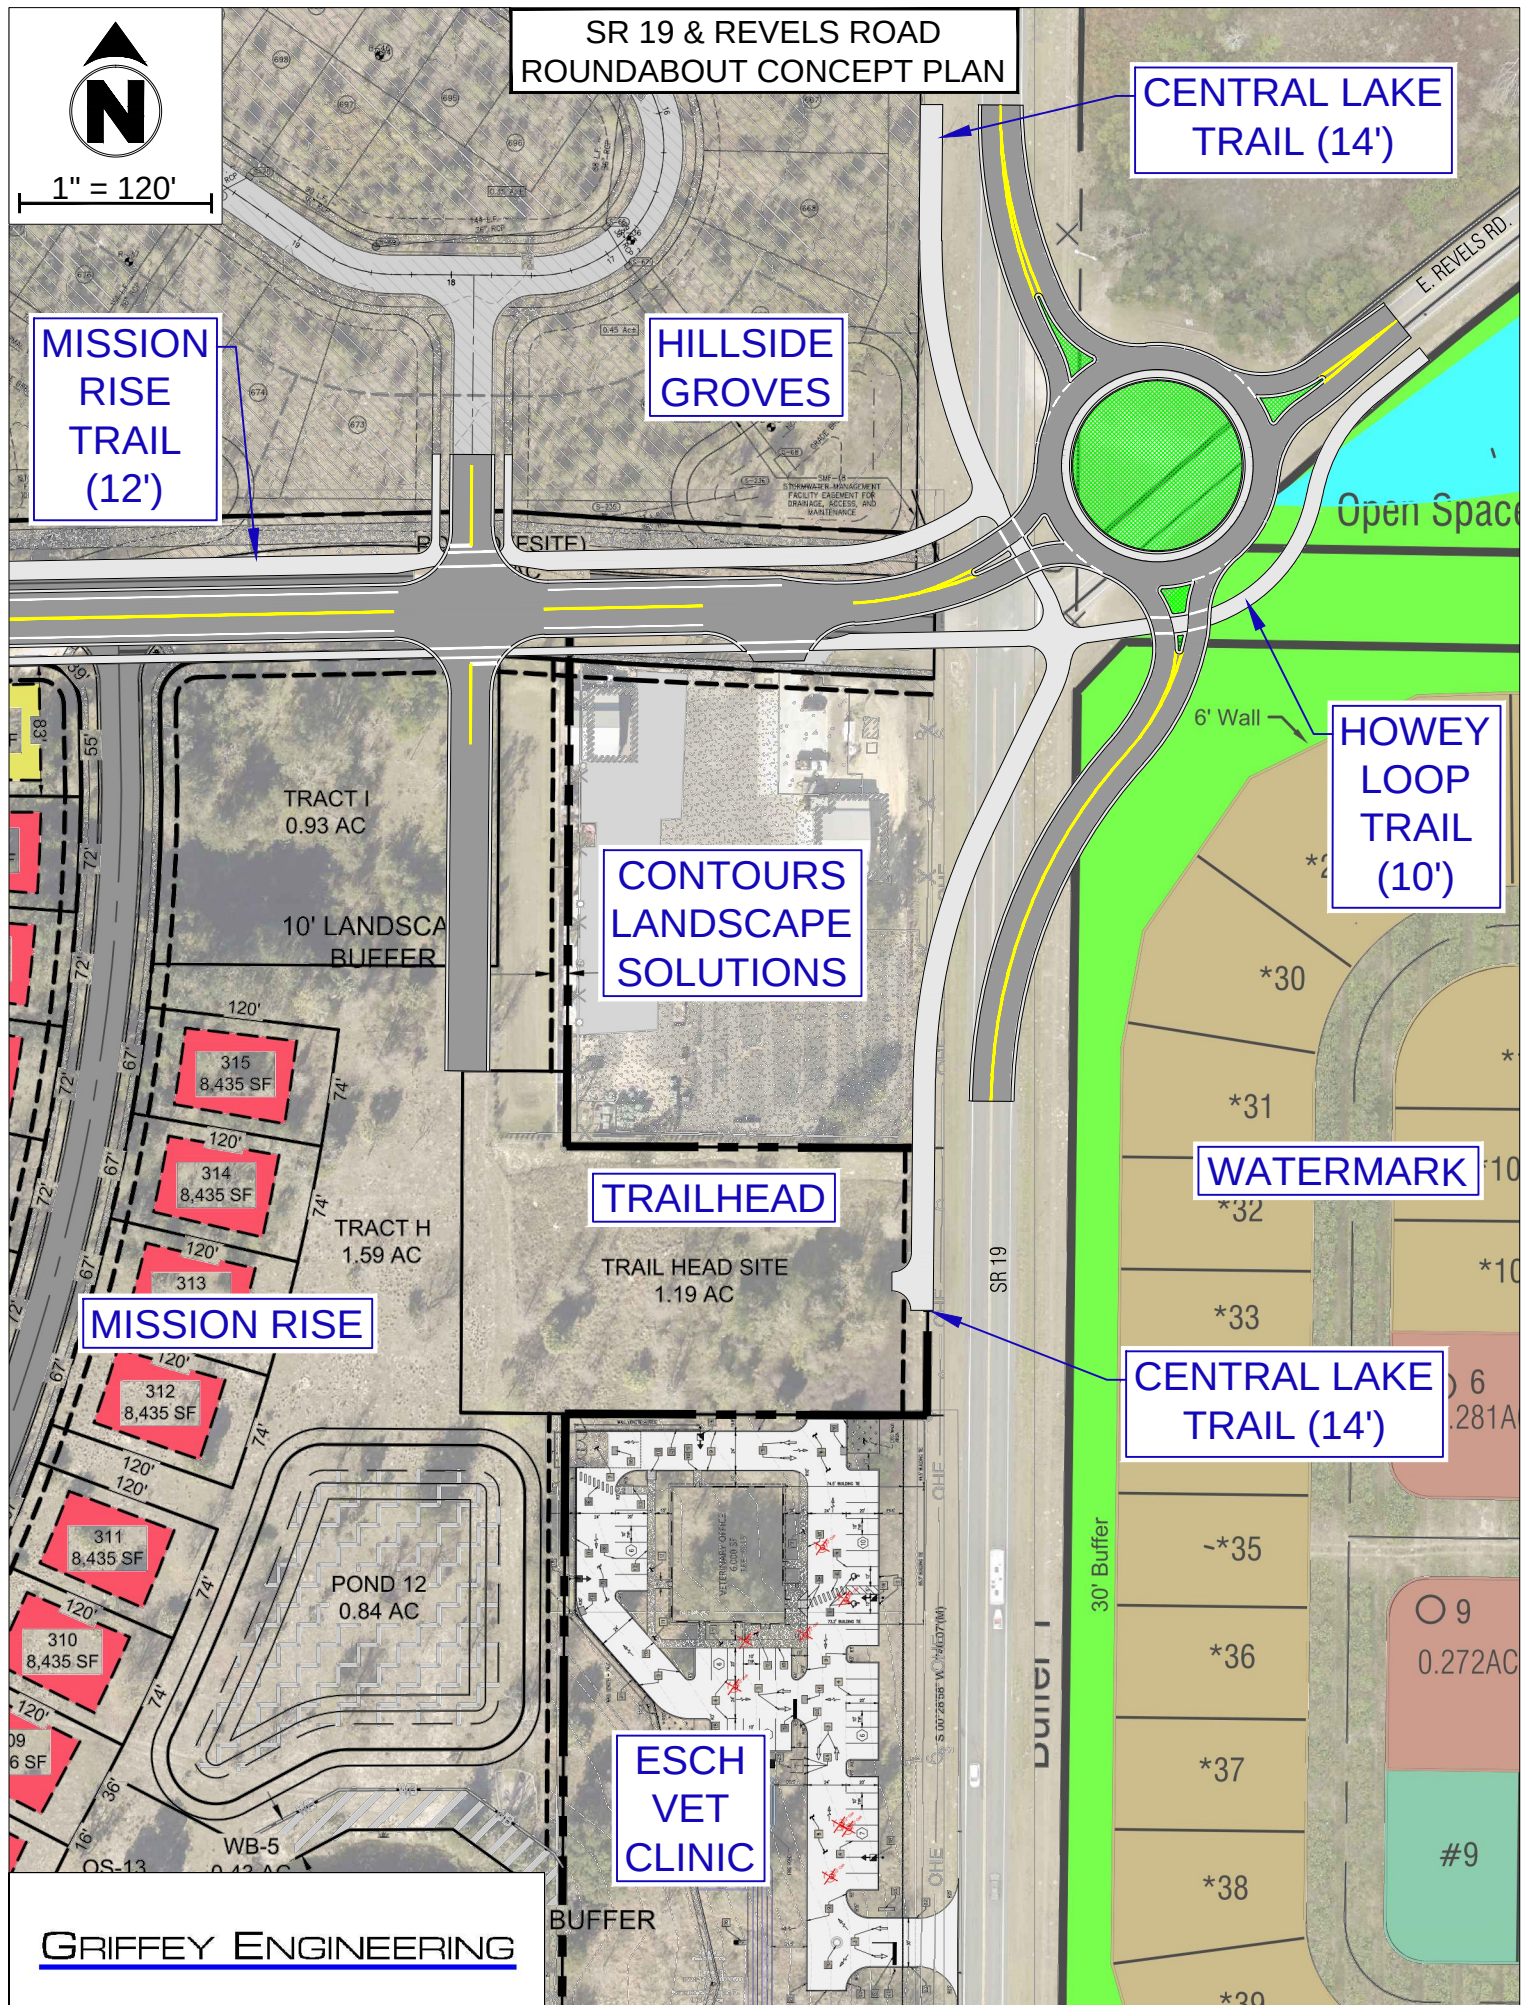

HOWEY-IN-THE-HILLS TRAILS MAP

