


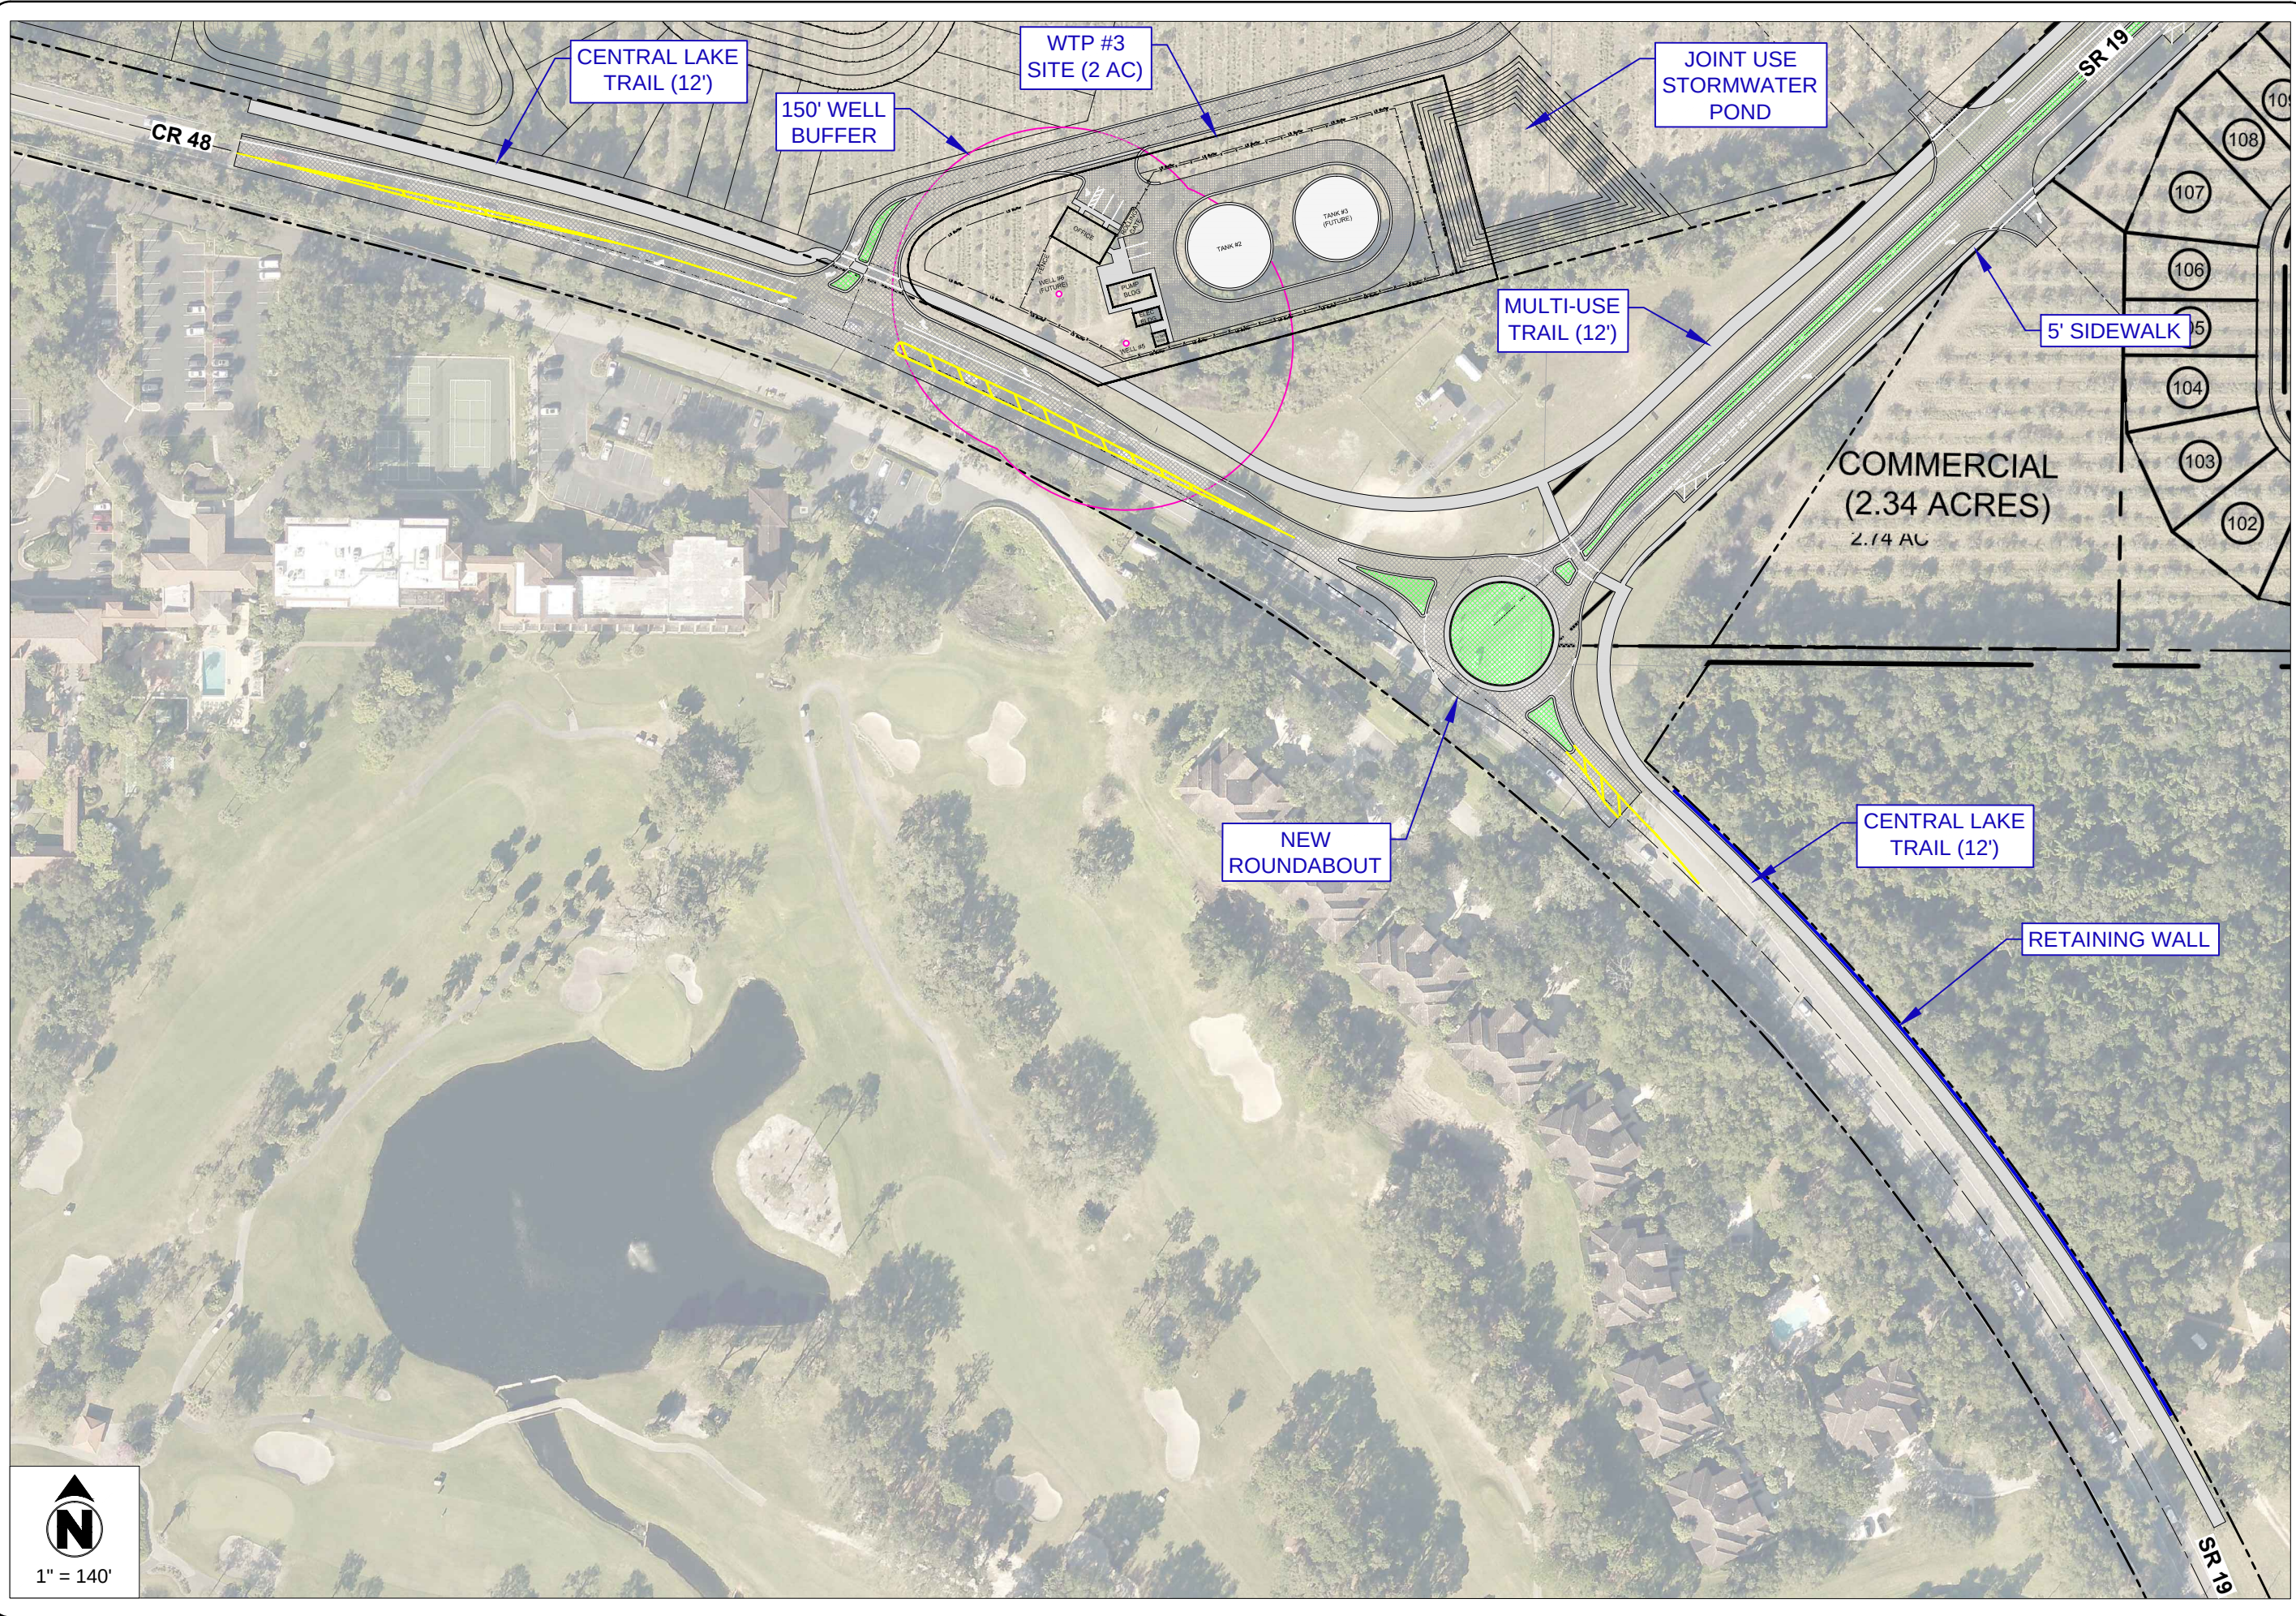

1" = 140'

DONALD A. GRIFFEY
FLORIDA 036799

GRIFFEY ENGINEERING, INC.
36202 East Eldorado Lake Dr.
EUSTIS, FLORIDA 32736
(352) 589-2368


TOWN OF
HOWEY-IN-THE-HILLS
101 N. PALM AVENUE
P.O. BOX 128
HOWEY-IN-THE-HILLS, FL 34737
(352) 324-2290

SR 19 & CR 48
INTERSECTION IMPROVEMENT

CONCEPTUAL PLAN

Date	Drawn By:
	DAG
	Drawing #:
	Intersections
10/10/2022	Project #:
09/08/2022	15028
07/06/2022	Scale:
03/22/2022	AS NOTED

SHEET 1 of 2

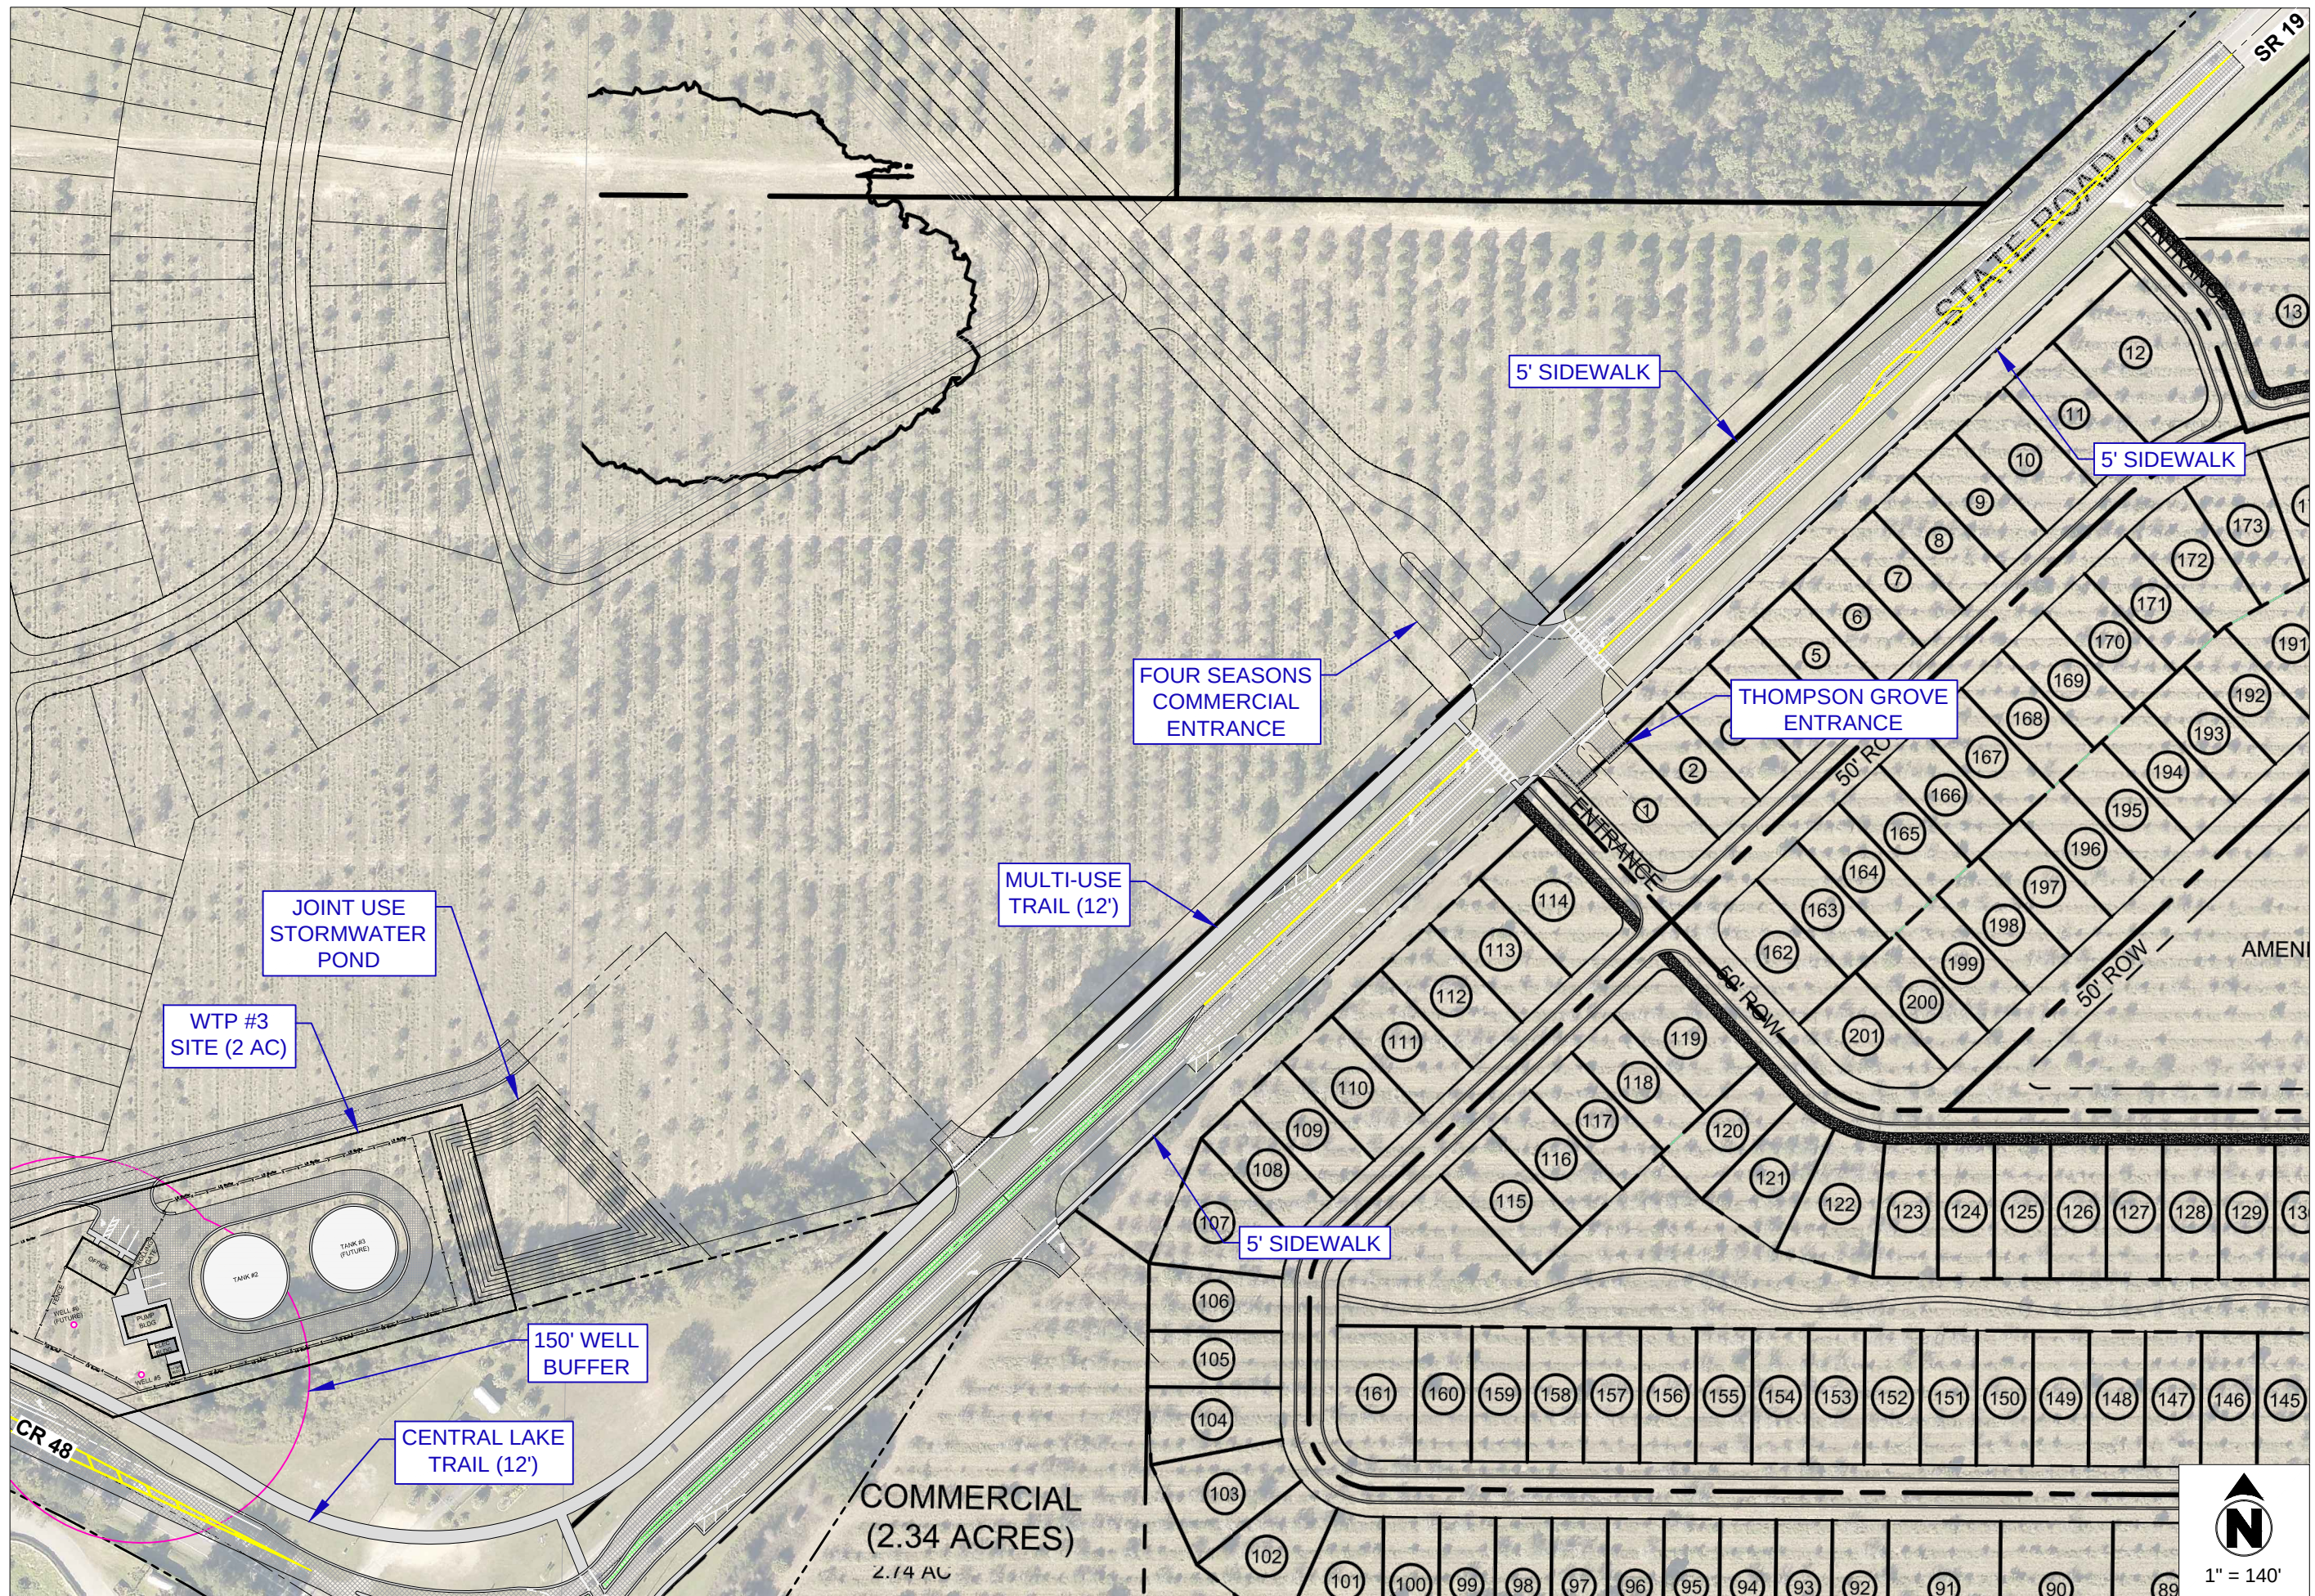

DONALD A. GRIFFEY
FLORIDA 036799

GRIFFEY ENGINEERING, INC.
36202 East Eldorado Lake Dr.
EUSTIS, FLORIDA 32736
(352) 589-2368

TOWN OF
HOWEY-IN-THE-HILLS
101 N. PALM AVENUE
P.O. BOX 128
HOWEY-IN-THE-HILLS, FL 34737
(352) 324-2290

SR 19 & CR 48
INTERSECTION IMPROVEMENT

CONCEPTUAL PLAN

Date	Drawn By:
	DAG
	Drawing #:
	Intersections
	Project #:
10/10/2022	15028
09/08/2022	Scale:
03/22/2022	AS NOTED