


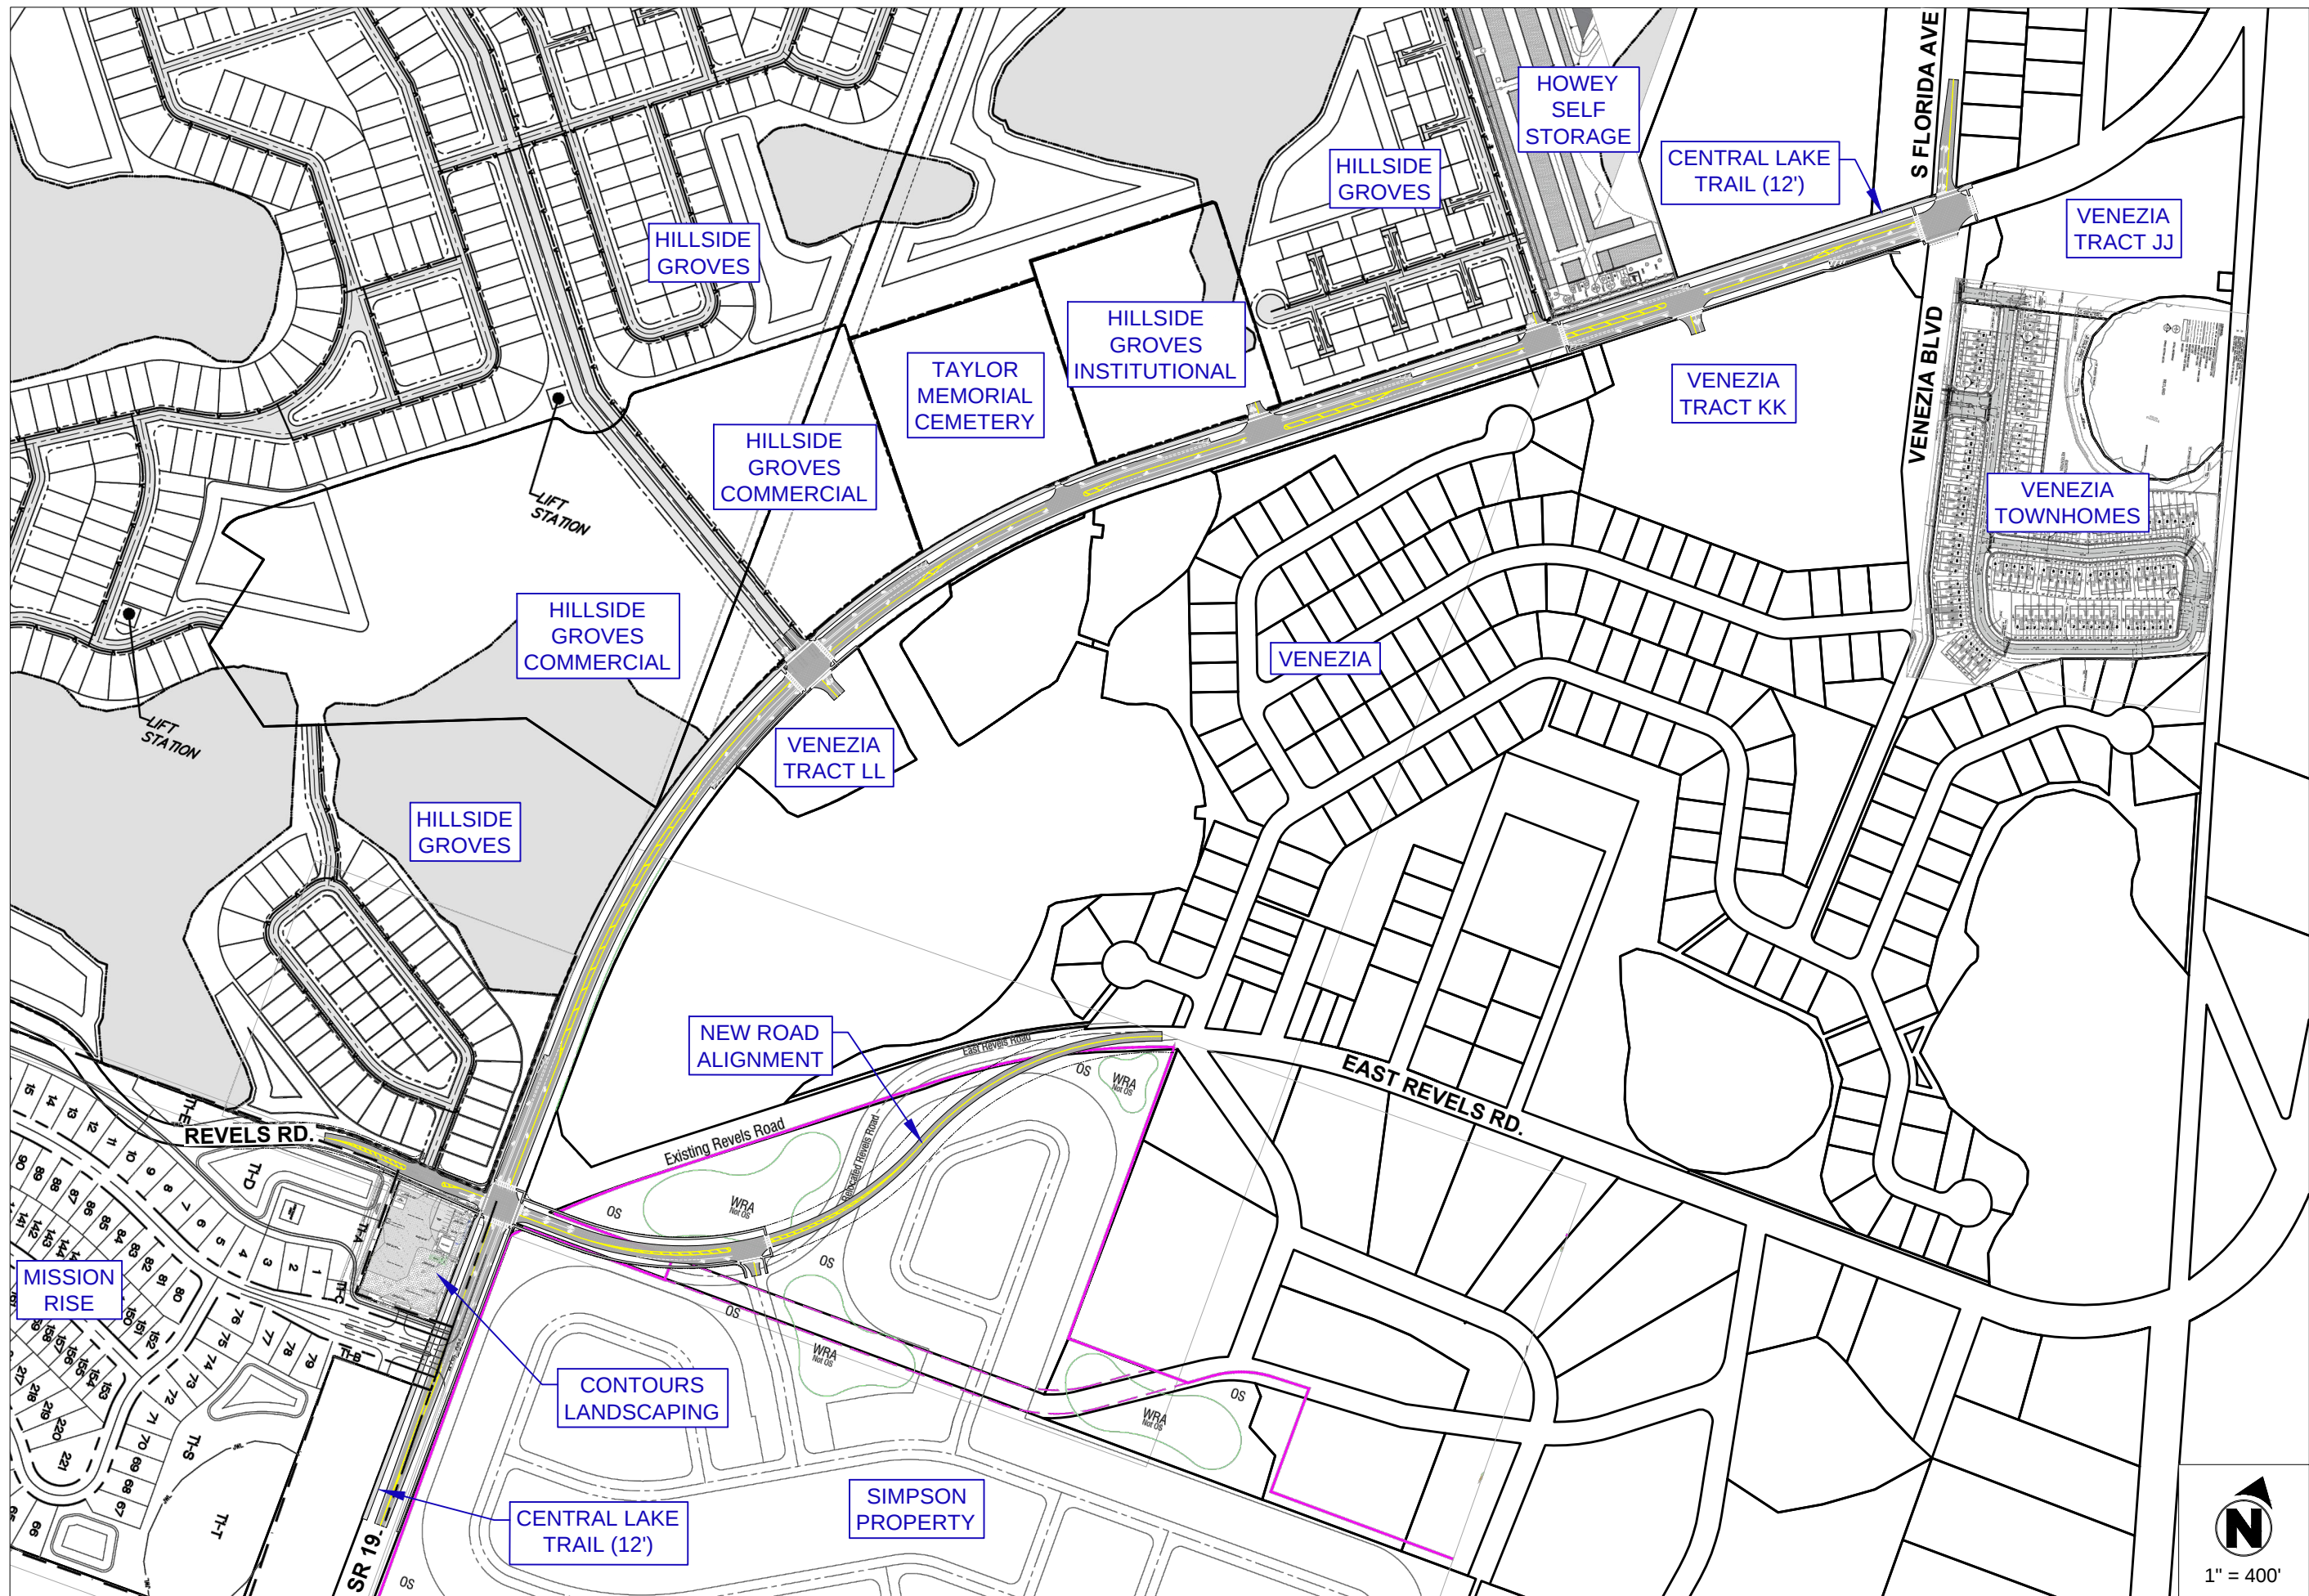

DONALD A. GRIFFEY
FLORIDA 036799

GRIFFEY ENGINEERING, INC.
36202 East Eldorado Lake Dr.
EUSTIS, FLORIDA 32736
(352) 589-2368

TOWN OF
HOWEY-IN-THE-HILLS
101 N. PALM AVENUE
P.O. BOX 128
HOWEY-IN-THE-HILLS, FL 34737
(352) 324-2290

SR 19
REVELS RD. TO FLORIDA AVE.
INTERSECTION IMPROVEMENTS

OVERALL
CONCEPTUAL
PLAN

Date	Drawn By:
	DAG
	Drawing #:
	Intersections
	Project #:
	15028
	Scale:
04/13/2022	AS NOTED