


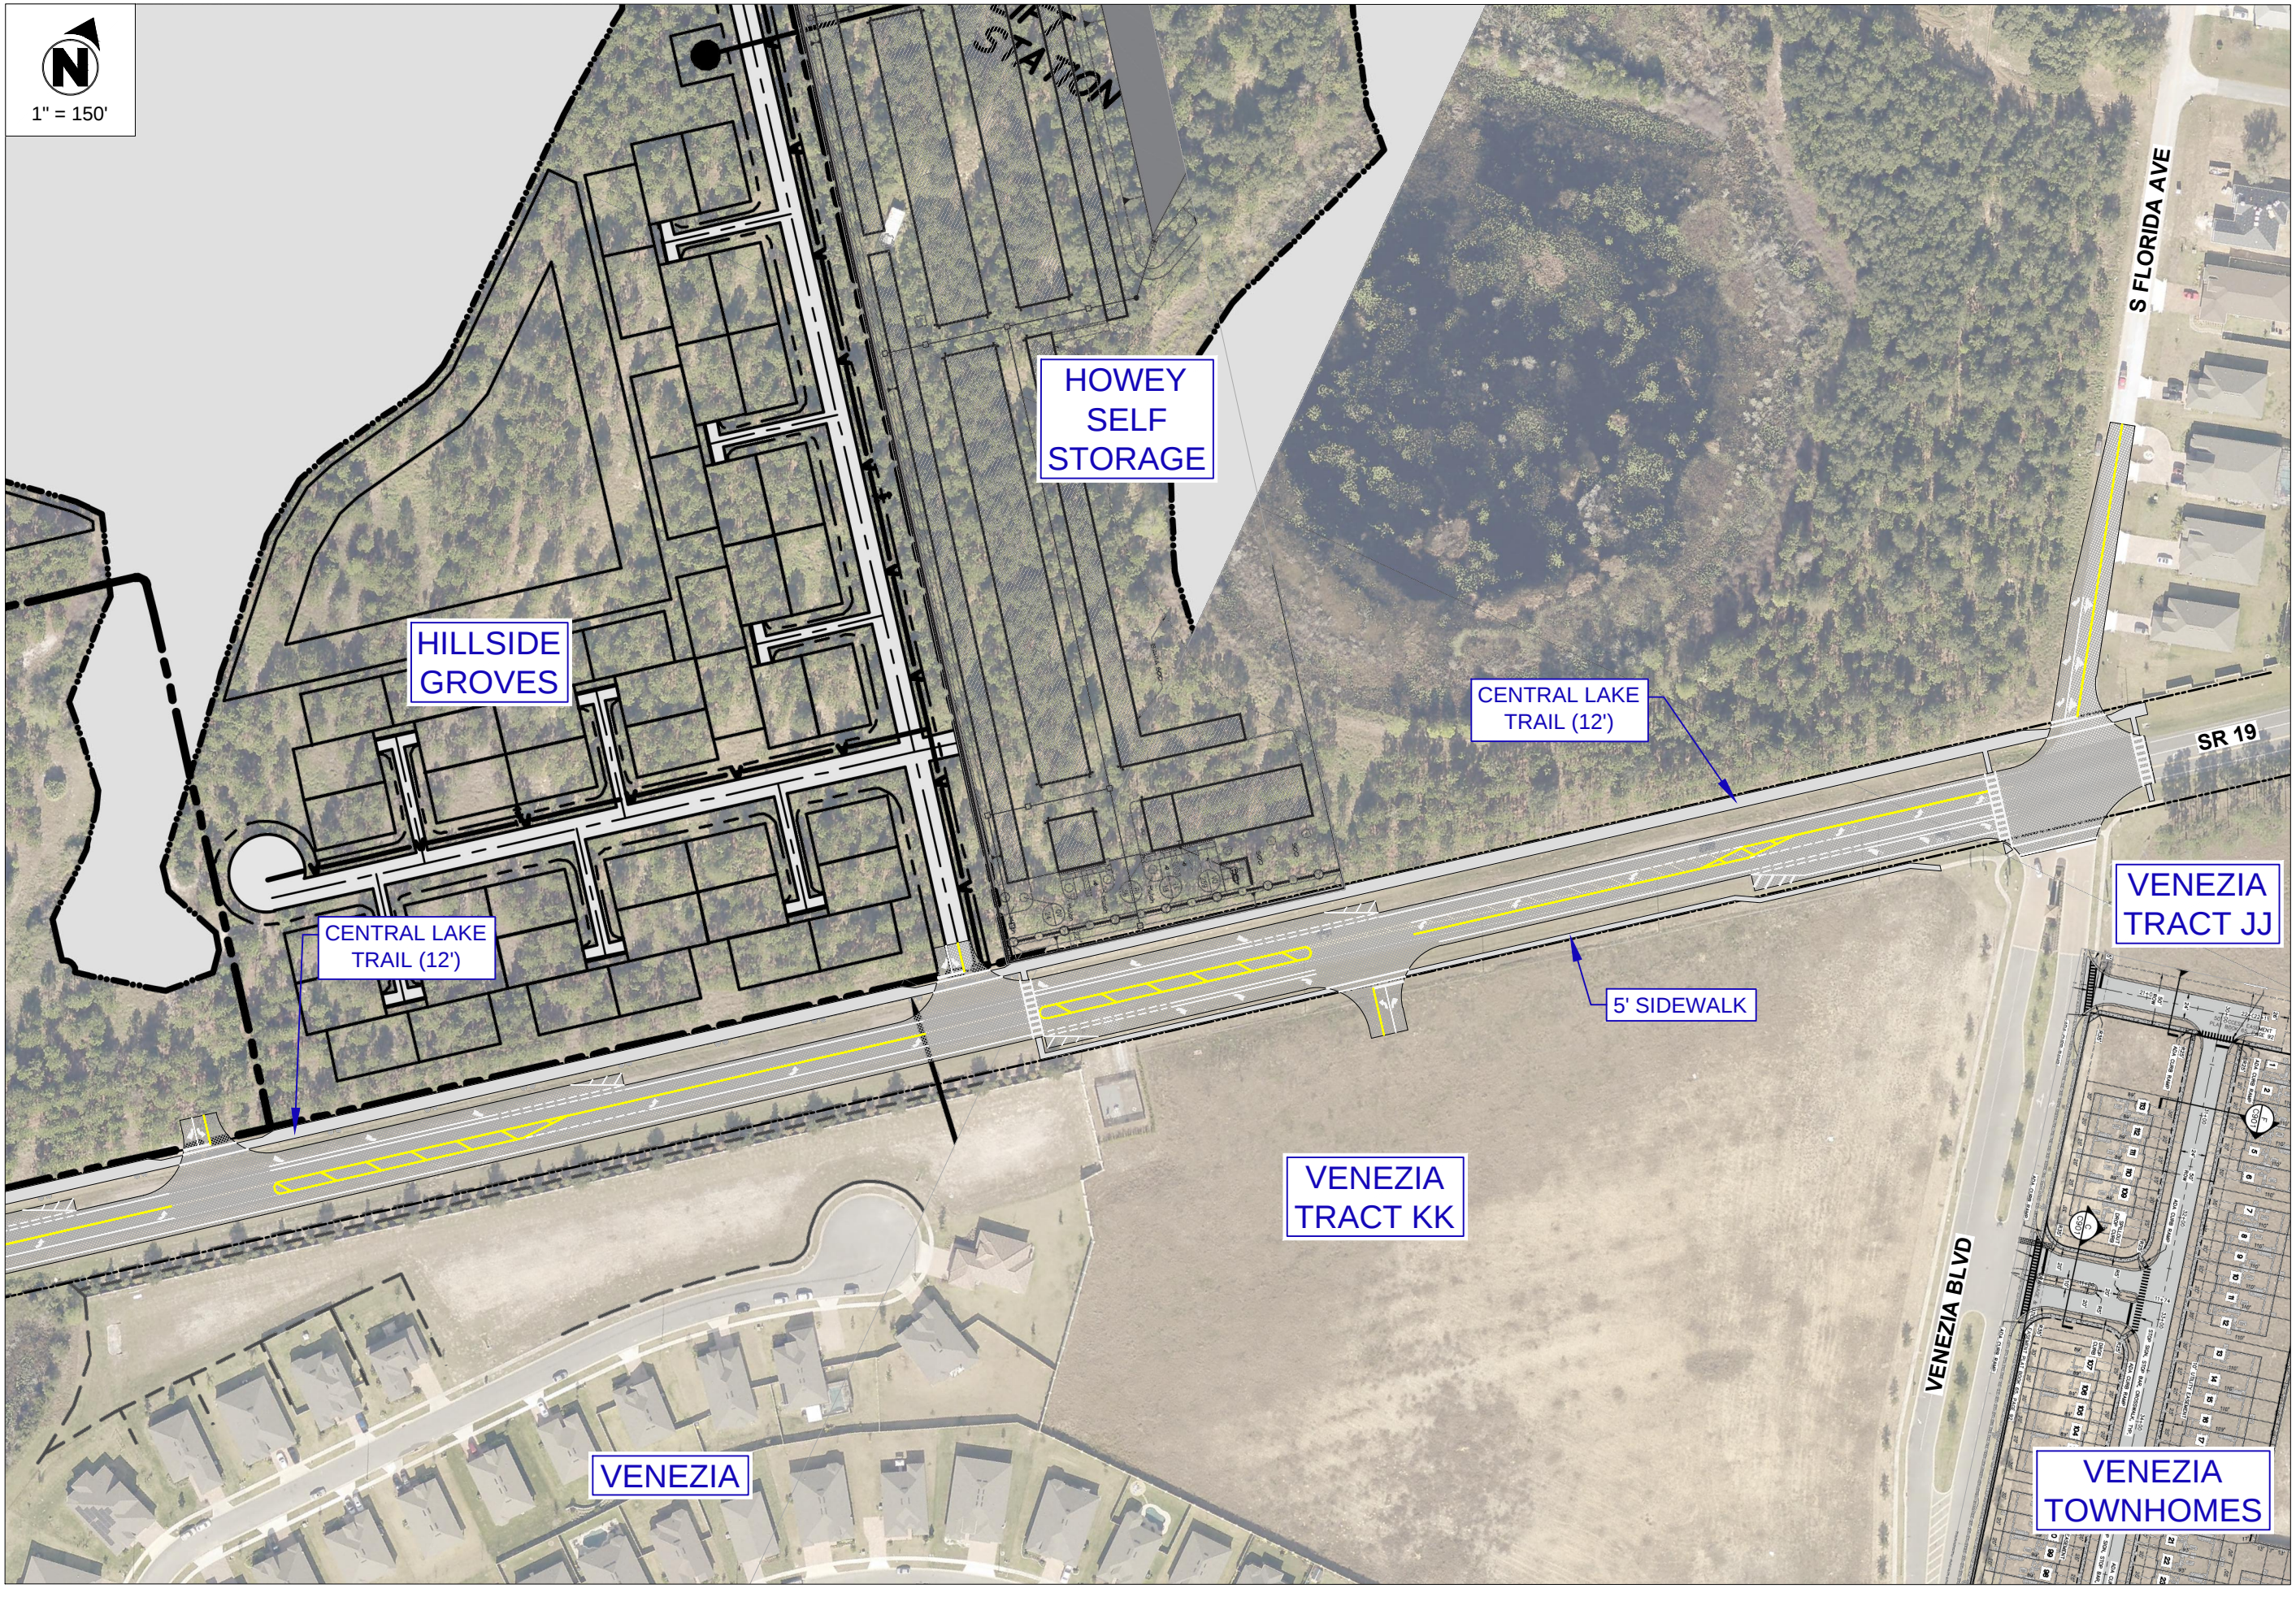

  
1" = 150'

DONALD A. GRIFFEY  
FLORIDA 036799

GRIFFEY ENGINEERING, INC.  
36202 East Eldorado Lake Dr.  
EUSTIS, FLORIDA 32736  
(352) 589-2368

TOWN OF  
HOWEY-IN-THE-HILLS  
101 N. PALM AVENUE  
P.O. BOX 128  
HOWEY-IN-THE-HILLS, FL 34737  
(352) 324-2290

SR 19  
REVIEWS RD. TO FLORIDA AVE.  
INTERSECTION IMPROVEMENTS

CONCEPTUAL PLAN

|            |               |
|------------|---------------|
| Date       | Drawn By:     |
|            | DAG           |
|            | Drawing #:    |
|            | Intersections |
|            | Project #:    |
|            | 15028         |
|            | Scale:        |
| 04/13/2022 | AS NOTED      |