

Construction Legend

- Autofill
- Air Line
- Bubbler
- Bypass Return
- Commercial Floor Return
- Channel Main Drain (Pool Floor)
- 10" Main Drain (SPA Floor / Sidewall)
- Deck Jet
- A&A ECO Floor Nozzle
- Wall Return
- Pool Cleaner Line
- Leaf Canister
- Over Flow Line
- Parascope
- Light Pool / SPA
- LED Light Pool / SPA
- Nichless Light Pool / SPA
- Skimmer
- Therapy Jet
- Umbrella Sleeve
- Volleyball Sleeve


Plumbing Sizes:

- Pool & SPA
- Pool & Spa Main
- Branch Lines 3" Pipe
- Pool Main Drain & Spa Main Drain Trunk Lines Are 2.5" Pipe
- Pool Return & Spa Therapy Trunk Lines Are 2" Pipe

ORIGINAL: 6-6-24




**Pre-Plumb SPA
6" Bond Beam on SPA**

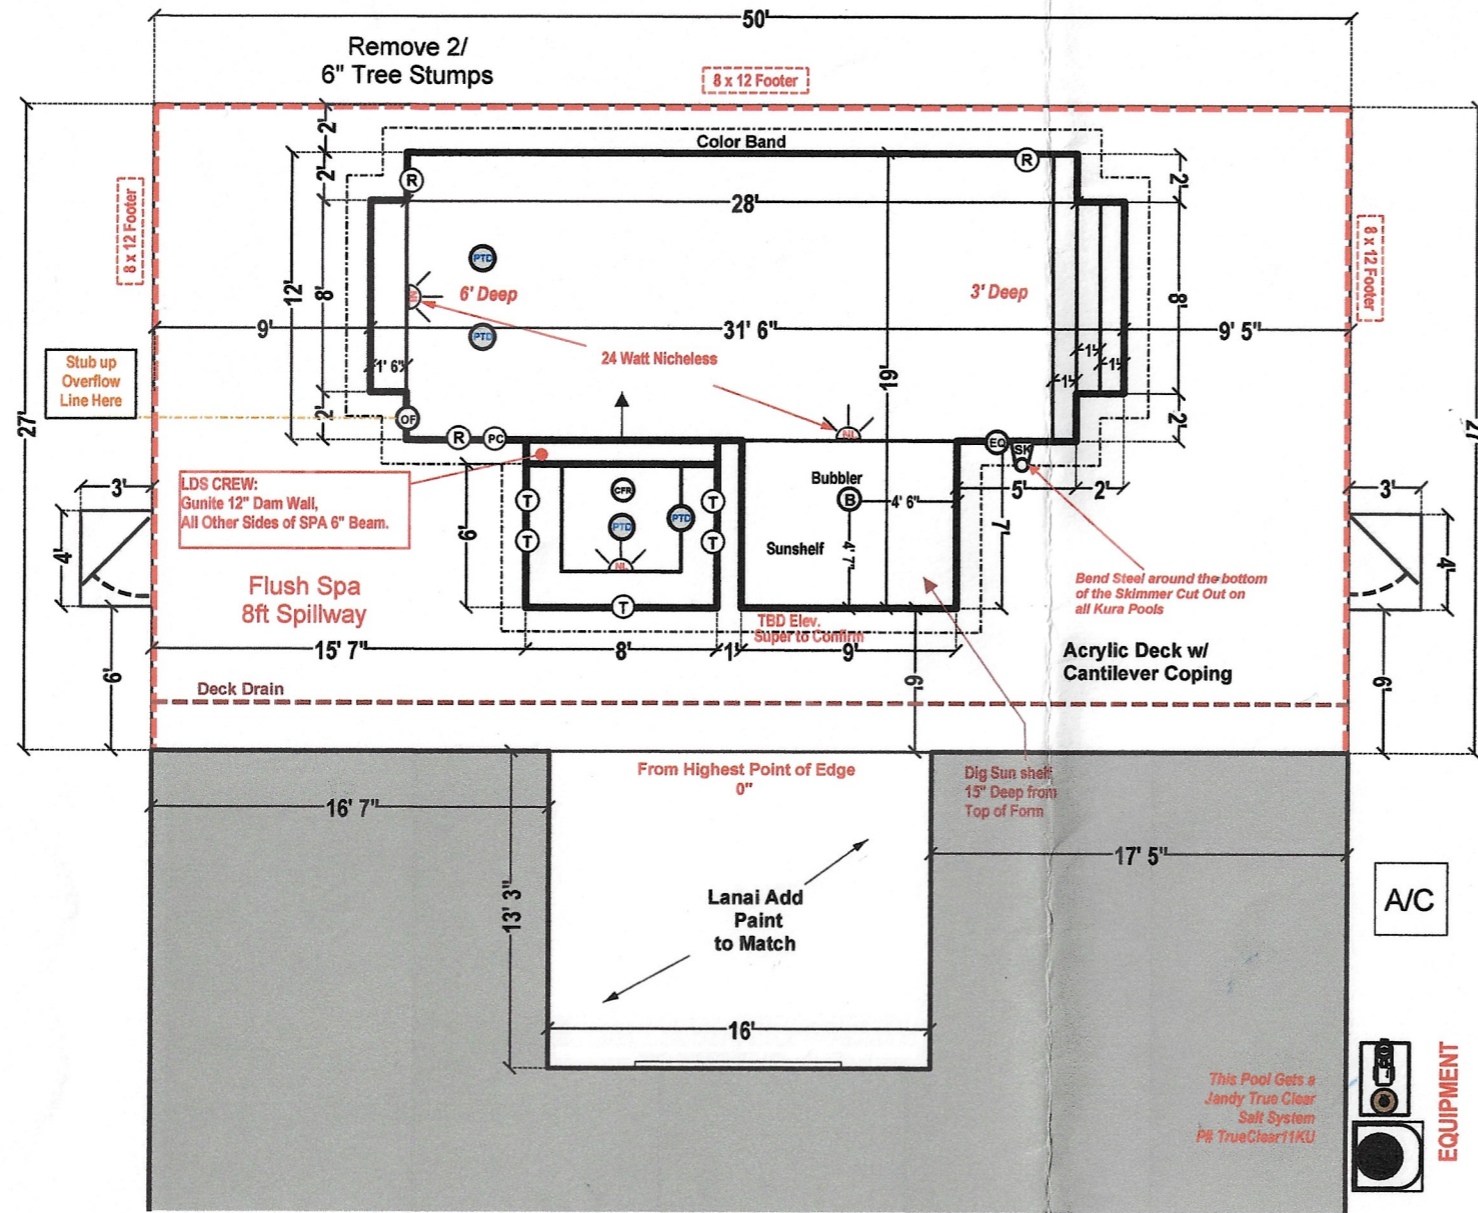

1 Construction Plan

Scale: 1/8" = 1' - 0"

Finish Pool Depth Profile

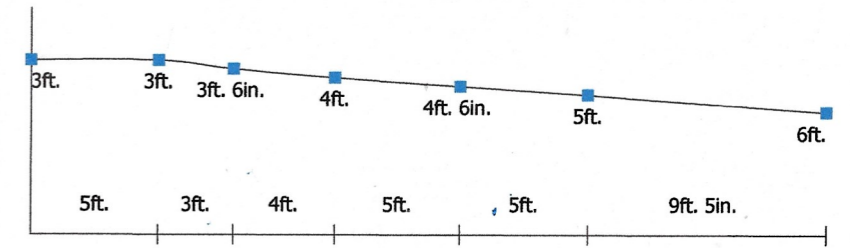

Customer Int. _____

Pool Specifications

STYLE: Rectangle
 PERIMETER: 101' AREA: 427 sqft
 WIDTH: 19' LENGTH: 31' 6"
 DEPTH: 3' 0" X 6' 0"
 M.D: 2 - 3" RTNS: 3 Wall
 SKIM: 1 - 2.5" LIGHT: 2 - 24w
 DOUBLE STEEL: N/A P.C.: Plumb In
 WELL WATER: N/A GALLONS: 9906
 NOTES: _____

SPA Specifications

STYLE: Rectangle
 AREA: 48 sqft PERM: 28"
 T-JETS: 4 RTNS: 1 - CFR
 LIGHT: 1 - 12w M.D: 2 - 3"
 SPILLWAY: 8" TYPE: Tile
 HEIGHT: Level BLOWER: 1 - HP
 NOTES: _____

Tile Specifications

+6" --- +12" --- +18" ---
 +24" --- +30" --- +36" ---
 DECK JETS: --- BUBBLER: 1
 SHEERS: ---
 WATER BOWL: ---
 FACE TILE: 129 Inft
 STEP TILE: _____

Misc. Options

OUTLETS: _____ GAS LINE: _____
 CHASE PIPE: _____ HOSE BIBB: _____
 SUMMER KIT: _____
 STUCCO: _____ COLOR: _____
 STONE: _____ COLOR: _____
 COUNTERTOP: _____
 APPLIANCES: _____

Screen / Fence

ROOF SQ: 1350 TYPE: dome
 WALL SQ: 988 WALL HGT: 9' 6"
 ELITE ROOF: --- FAN BEAM: ---
 SCREEN COLOR: BRONZE
 KICKPLATE: ---
 FENCE TYPE: --- HGT: ---
 LENGTH: --- COLOR: ---
 GATES: ---

Deck Specifications

TYPE: Acrylic Deck w/ Cantilever Coping
 DIMENSIONS: 27' x 50' AREA: 867 sqft
 FOOTER: 102' COPING: 115'
 DRAIN: 40' CONCRETE RISER: ---
 PATIO: 58 sqft Paint FENCE: ---
 TURN DOWN DECK EDGE:
 +6" --- +12" --- +18" ---
 +24" --- +30" --- +36" ---
 NOTES: _____

Equipment

PUMP: VS FHP HP: 1.85
 FILTER: CS SQ: 250
 PUMP 2: --- HP: ---
 CHLOR: TC 11 KU OZONE: ---
 POOL SWEEP: ---
 HEAT PUMP: JRT 3000R
 GAS HEATER: --- TYPE: ---
 CONTROLS: IQ904 PS

AUTOFILL & DRAIN: N/A
 NOTES: 5 - Window / Door Alarms

Color Selections

POOL: W.E. Picasso Blue
 TILE: Noble NS60 695 6x6 Porcelain
 TILE GROUT: 09 Grey
 STEP TILE: ---
 STEP TILE PTRN: ---
 DECK COLOR: Fog 5173
 DECK PTRN: Acrylic Texture
 COPING: Cantilever-
 COLOR BAND: Billowing Clouds 5493
 FLOORHEAD: TBD
 DECK DRAIN COLOR: White Painted

Site Specifications

DIG TYPE: Dig & Haul / Shuttle
 ELEVATION: TBD YARDS: 26
 NOTES: _____

Designer

DESIGNER: John P
 CONTRACT DATE: 6-1-24
 APPROVED BY: JW
 DATE: 6-6-24



LIC# CPC1457614

Builder / Customer: Ryan & Alyssa True Job Address: _____
 Street: 558 Via Bella CT County: _____ City: _____ Zip: _____
 City: Howey in The Hills State: FL Block: _____ Lot #: _____
 Zip: 34737 Home #: _____ PB: _____ PG: _____
 Cell # 509-768-2801 Work #: _____
 Email: ryontrue12@outlook.com Subdivision: _____
 Job # _____

**Building Memories
One Pool at a Time**

2751 Old Winter Garden Road,
 Ocoee FL 32732
 407-337-7007
 www.KuraDesignPools.com