



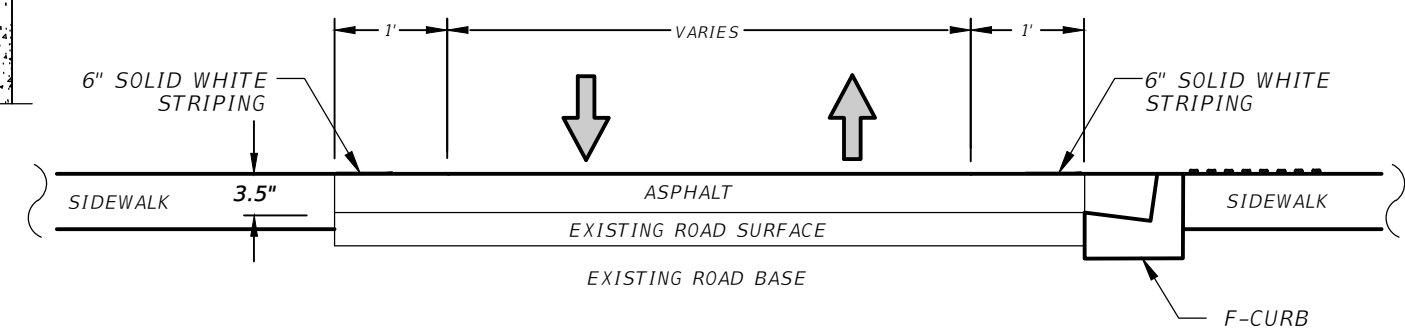


SECTION A-A (TYPICAL SPEED TABLE CROSS SECTION)

NOT TO SCALE

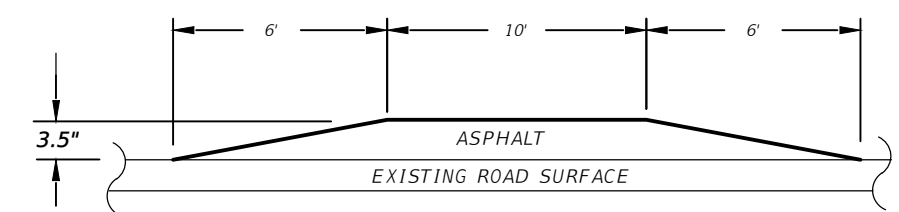

TYPICAL SPEED TABLE PROFILE ALONG ROADWAY CENTERLINE

NOT TO SCALE

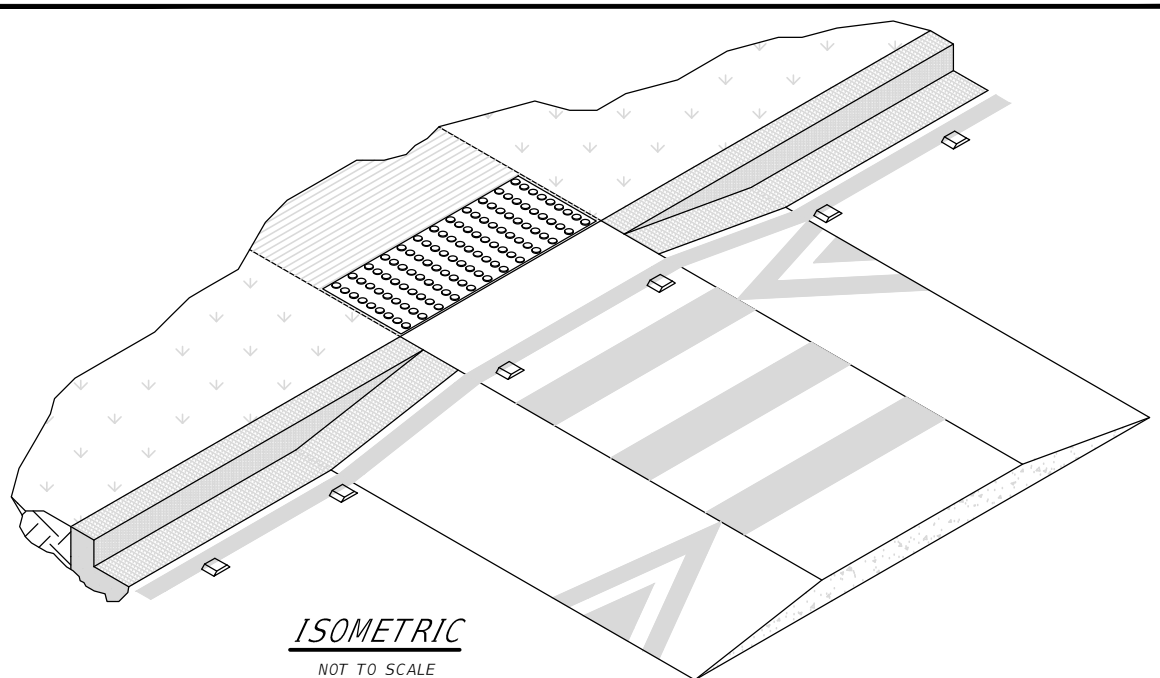

ISOMETRIC
NOT TO SCALE

RAISED CROSSWALK DETAILS
NOT TO SCALE

REVISION: _____ DATE _____		SECTION 00	TOWNSHIP 00 S	RANGE 00 E	 LAKE COUNTY FLORIDA	DEPARTMENT OF PUBLIC WORKS ENGINEERING DIVISION 350 N. SINCLAIR AVE. TAVARES, FLORIDA 32778	LAKE COUNTY RAISED CROSSWALK DETAILS	<u>CAD FILE</u> RAISED XWALK	
								SIGNATURE _____	
								DATE _____	
								P.E. - FL. REG. NO. _____	
DESIGNED: _____ DATE: _____									
DRAWN: _____ KN DATE: _____ MAY 2018									
APPROVED: _____ WKW DATE: _____ MAY 2018									