


PRELIMINARY

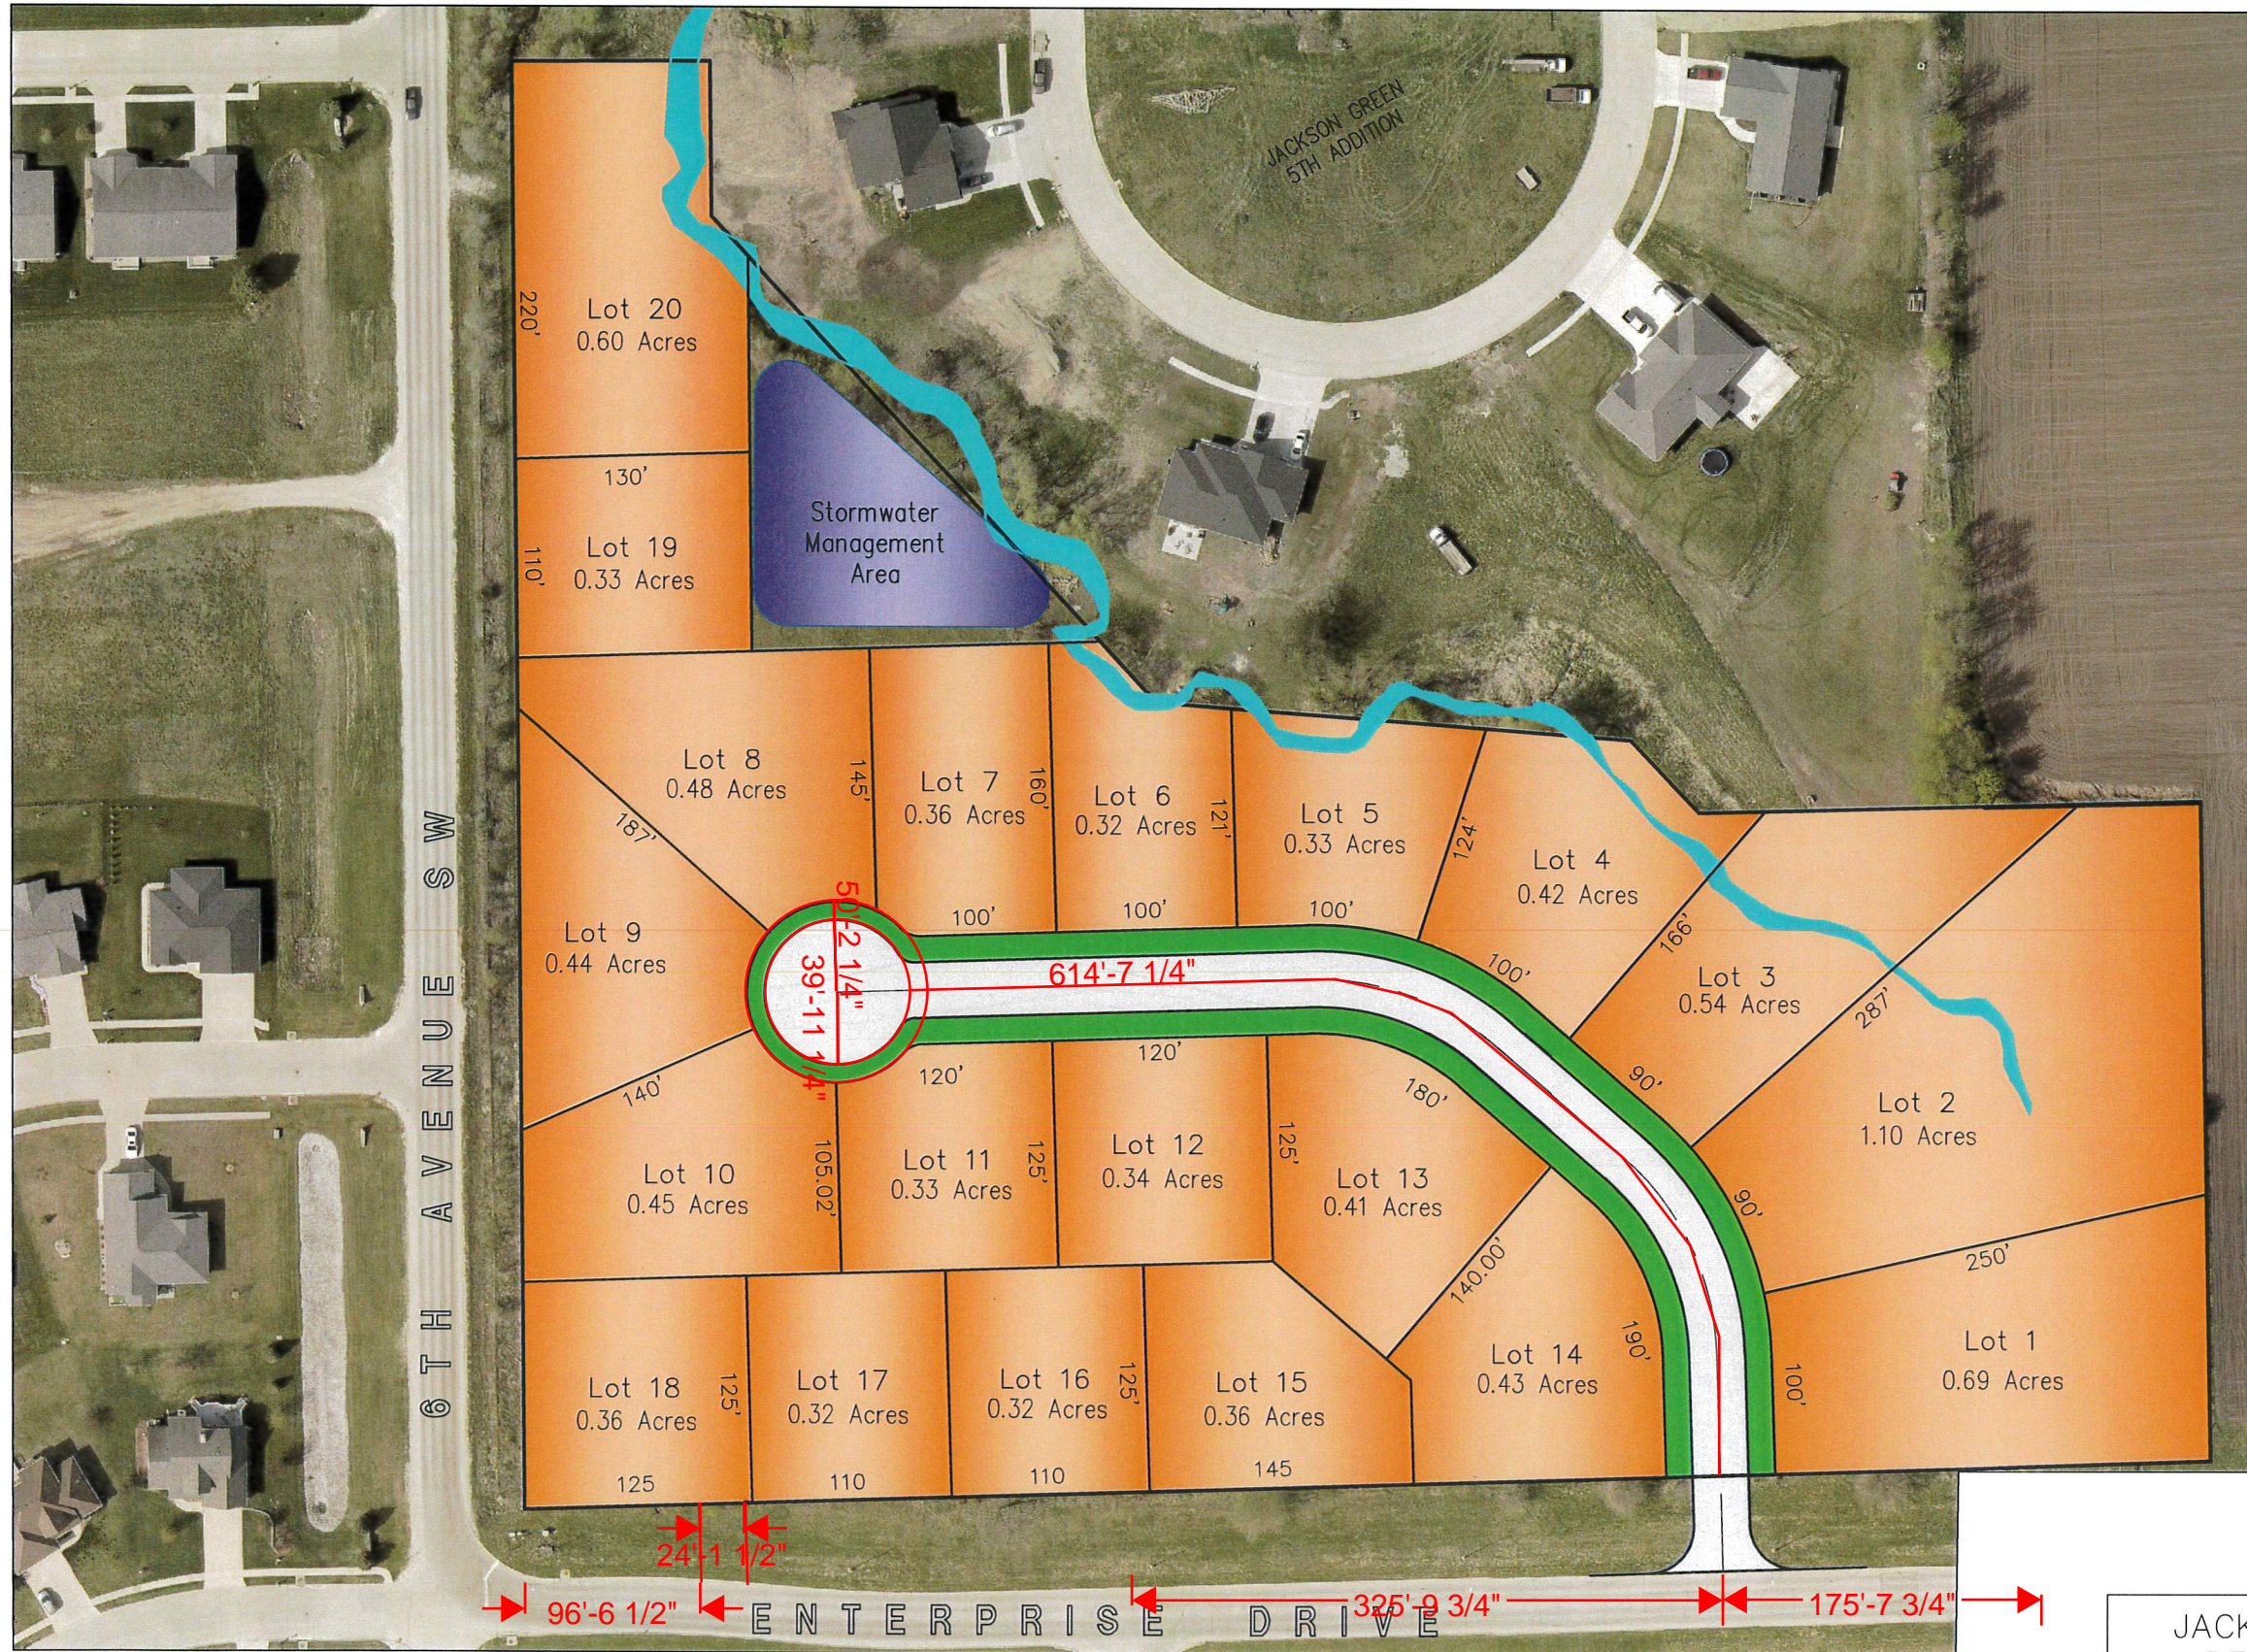

OWNER/DEVELOPER:

Ron and Janice Ohl
2867 Michel Ave
Rowley, Iowa 52329
Contact: Ron Ohl
(563) 920-0530

PREPARED BY:

Crawford Engineering & Surveying Inc.
118 3rd Avenue NE
Independence, Iowa 50644
Contact: Brian M. Crawford
Ph: (319) 334-7077

May, 2025

JACKSON GREEN 7TH ADDITION
DEVELOPMENT CONCEPT #6
INDEPENDENCE CONSTRUCTION INC.

DRAWN	BMC
CHECKED	LGC
PROJ NO	18305
CADD FILE	

CRAWFORD ENGINEERING & SURVEYING, INC.
205 2nd Ave NE Independence, Iowa 50644

JACKSON GREEN 7th ADDITION DEVELOPMENT CONCEPT #6

INDEPENDENCE, IOWA



0 50 100
Scale: 1" = 100'