

Monday, November 3, 2025

Mayor Wil Kennedy
City Council
City of Iowa Colony
12003 Iowa Colony Blvd.
Iowa Colony, TX 77553

Re: Sterling Lakes North Section 6 – Water, Sanitary, Drainage and Paving Facilities
Recommendation for Final Acceptance Facilities
City of Iowa Colony Project No. 3007 (WSD), 3254 (Paving)
Adico, LLC Project No. 16007-4-462 (WSD), 16007-4-479 (Paving)

Dear Mayor and City Council:

On behalf of the City of Iowa Colony, Adico, LLC reviewed the request for final acceptance of Sterling Lakes North Section 6 – Water, Sanitary, Drainage and Paving Facilities.


City Council approved the project into the One Year Maintenance Period on April 8, 2024. Adico attended a final reinspection on April 23, 2025, with all outstanding punch list items addressed on October 15, 2025. Therefore, Adico, LLC recommends final acceptance of facilities, effective November 17, 2025, if approved by City Council.

In compliance with the City of Iowa Colony Public Works and Engineering Subdivision Acceptance Checklist, please find included in the following items:

1. Letter of Recommendation for Placement into the One Year Maintenance Period
2. Engineer of Record Certification Letter
3. Maintenance Bond
4. As-Builts (cover only)

Should you have any questions, please do not hesitate to call our office.

Sincerely,
Adico, LLC

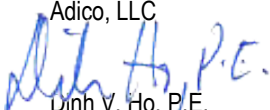

Dinh V. Ho, P.E.
TBPE Firm No. 16423

Cc: Kayleen Rosser
Natasha Brooks
File: 16007-4-462, 479



October 15, 2025

Mr. Dinh Ho, P.E
City of Iowa Colony
c/o Adico, LLC
205 E. Edgewood Drive
Friendswood, Texas 77546

Re: Final Inspection – Punchlist Completion
Construction of Water, Sanitary, Drainage and Paving Facilities for Sterling Lakes North Section 6
for Brazoria County Municipal Utility District No. 31


Mr. Ho,

This letter is to serve as a statement that the above referenced project has completed the one-year maintenance period. A final inspection for the referenced project occurred on April 23, 2025, with the appropriate municipal authority representatives present. The results of this inspection were recorded and are available for your reference upon request.

As of September 16, 2025, the aforementioned results have been addressed, and the project has since been verified as complete after a final walk was held with the appropriate representatives. The referenced project has reached completion per the City of Iowa Colony requirements.

Sincerely,

David L. Doran, P.E., CCM
Partner, Construction Management

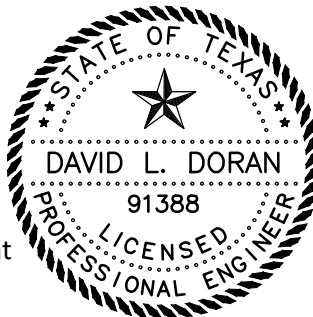

DLD/js

P:\610.002 Sterling Lakes - BCMUD 31\019 Sterling Lakes N. Sec 6\Construction\Acceptance Packages - Folder Template\City of Iowa Colony\1
Year Acceptance\Sterling Lakes North Sec 6 - 1-Year Punchlist Completion Letter.docx

Wednesday, April 3, 2024

Mayor Wil Kennedy
City Council
City of Iowa Colony
12003 Iowa Colony Blvd.
Iowa Colony, TX 77553

Re: Sterling Lakes North Section 6 – Water and Sanitary Facilities
Recommendation for Approval into One-Year Maintenance Period
City of Iowa Colony Project No. 3007 (WSD), 3254 (Paving)
Adico, LLC Project No. 16007-4-462 (WSD), 16007-4-479 (Paving)

Dear Mayor and City Council:

On behalf of the City of Iowa Colony, Adico, LLC has completed its final inspection of the Sterling Lakes North Section 6 – Water and Sanitary Facilities. The final inspection was completed on March 20, 2024, with all outstanding punch list items addressed on March 20, 2024.


Based on our review of the closeout documents provided, Adico, LLC recommends approval of Sterling Lakes North Section 6 – Water and Sanitary Facilities into the One-Year Maintenance Period. The maintenance period shall be effective April 8, 2024, if approved by City Council.

In compliance with the City of Iowa Colony Public Works and Engineering Subdivision Acceptance Checklist, please find included in the One-Year Maintenance acceptance package the following items:

1. Engineer of Record Certification Letter
2. Maintenance Bond
3. As-Builts (cover only)

Should you have any questions, please do not hesitate to call our office.

Sincerely,
Adico, LLC

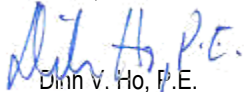

Dinh V. Ho, P.E.
TBPE Firm No. 16423

Cc: Kayleen Rosser
Robert Hemminger
File: 16007-4-462, 479

CITY OF IOWA COLONY Certification of Infrastructure

CERTIFICATION OF INFRASTRUCTURE FOR:

Sterling Lakes North Section 6


(Project Name)

I, David Leonard Doran,

(Name of Licensed Engineer)

a Licensed Professional Engineer in the State of Texas , do hereby certify that all the paving, drainage, sanitary and water infrastructure has been built in compliance with the City of Iowa Colony Engineering Design and Criteria Manual the Engineer of Records Construction Documents. In addition, the infrastructure meets the required specifications based on our field investigation, inspections and evaluation of and approval of testing of infrastructure.

Engineer's Seal

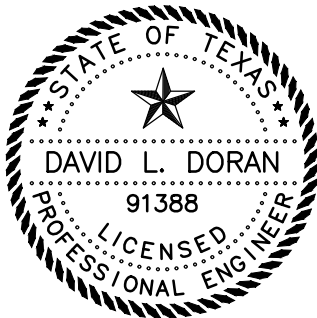

TBPELS Firm Registration No. F-22671

March 20, 2024

David L. Doran

Engineer's Signature

Elevation Land Solutions

Licensed Engineering Firm Name

9709 Lakeside Blvd. Suite 200

Address

The Woodlands, TX 77381

City, State and Zip Code

(832) 823-2200

Phone No.



Engineer's Certificate of Substantial Completion

OWNER: Brazoria County Municipal Utility District No. 31
3200 Southwest Freeway, Suite 2600
Houston, Texas 77027

CONTRACT: Construction of Water, Sanitary, Drainage, and Paving Facilities
for Sterling Lakes North Section 6


CONTRACTOR: Dimas Bros. Construction and Rodriguez Construction Group, LLC
2003 Center St. 2647 Jo Ann St.
Richmond, Texas 77469 Stafford, Texas 77477

ENGINEER: Elevation Land Solutions
9709 Lakeside Boulevard, Suite 200
The Woodlands, Texas 77381

I hereby certify that this project is substantially complete as of March 20, 2024; that the project was under periodic observation during construction; that all observation of the work was performed by or under my supervision; that to the best of my knowledge, the project was in accordance with and includes all items in plans and specifications approved by all authorities having jurisdiction; and "Record Drawings" will be furnished to the Owner.

Sincerely,

David L. Doran, P.E., CCM
Partner, Construction Management

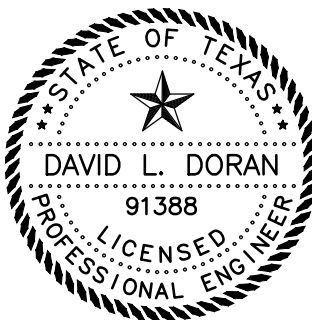

March 20, 2024

**CITY OF IOWA COLONY
MAINTENANCE BOND**

1. The following terms shall have the following meanings in this document:

a. Bond Number: 61BSBJC7807

b. Principal: Dimas Bros. Construction, L.L.C.

c. Surety:

Name: Hartford Casualty Insurance Company

State Where Surety is Incorporated: Connecticut

d. Oblige(e)s: Brazoria County Municipal Utility District No. 31; and the City of Iowa Colony, Texas (If the Principal contracted directly with a general contractor rather than with the City of Iowa Colony, then list that general contractor here. If the Principal contracted directly with the City of Iowa Colony, then the City of Iowa Colony is the only Oblige(e), so leave this line blank.)

If there is more than one Oblige(e), then the terms "Oblige(e)" and "Obligees" shall mean any and all Obligees hereunder, jointly and severally.

e. Contract: The Contract described as follows:

Date: _____

Parties: Principal and Brazoria County Municipal Utility District No. 31

Subdivision involved: Sterling Lakes North Section 6

General subject matter (e.g. drainage, excavation, grading, paving, utilities, etc.): Water, Sanitary and Drainage Facilities

This description of the subject matter is intended only to identify the Contract and shall not be construed to restrict the scope of the Contract.

f. Bond Amount: \$ \$404,202.95

g. Maintenance Period:

Starting Date of Maintenance Period: _____

(Fill in date of completion and acceptance of the work performed or required to be performed under the Contract.)

Ending Date of Maintenance Period: one year after the Starting Date

- h. Covered Defect: Any defect in the work or materials provided or required to be provided by Contractor under the Contract, provided that such defect develops during or before the Maintenance Period, and provided that such defect is caused by defective or inferior materials or workmanship.
2. Principal has entered into the Contract.
3. Principal, as Principal, and Surety, a corporation duly licensed to do business in the State of Texas, as Surety, are held and firmly bound unto Obligee, in the penal sum of the Bond Amount, and we hereby bind ourselves and our heirs, executors, administrators, and assigns, jointly and severally, to the payment of such Bond Amount.
4. The condition of this obligation is that if the Principal shall remedy without cost to the Obligee any Covered Defect, then this obligation shall be null and void; otherwise, this obligation shall be and remain in full force and effect.
5. However, any suit under this bond must be commenced no later than one year after the expiration date of the Maintenance Period.
6. If there is more than Obligee under this bond, then the Bond Amount applies to the Surety's aggregate liability to all Obligees.

DATED: _____

SURETY: Hartford Casualty Insurance Company

PRINCIPAL: Dimas Bros. Construction, L.L.C.

By: _____

Signature

Rebecca Garza

Print or Type Signer's Name

Attorney-In-Fact

Signer's Title

By: _____

Signature

Ion Dimas

Print or Type Signer's Name

Vice President

Signer's Title

ATTACH POWER OF ATTORNEY

POWER OF ATTORNEY

Direct Inquiries/Claims to:

THE HARTFORD

BOND, T-11

One Hartford Plaza

Hartford, Connecticut 06155

Bond.Claims@thehartford.com

call: 888-266-3488 or fax: 860-757-5835

KNOW ALL PERSONS BY THESE PRESENTS THAT:

Agency Name: BOWEN MICLETTE & BRITT INS AGY LLC

Agency Code: 61-615323

- | | |
|-------------------------------------|--|
| <input checked="" type="checkbox"/> | Hartford Fire Insurance Company, a corporation duly organized under the laws of the State of Connecticut |
| <input checked="" type="checkbox"/> | Hartford Casualty Insurance Company, a corporation duly organized under the laws of the State of Indiana |
| <input type="checkbox"/> | Hartford Accident and Indemnity Company, a corporation duly organized under the laws of the State of Connecticut |
| <input type="checkbox"/> | Hartford Underwriters Insurance Company, a corporation duly organized under the laws of the State of Connecticut |
| <input type="checkbox"/> | Twin City Fire Insurance Company, a corporation duly organized under the laws of the State of Indiana |
| <input type="checkbox"/> | Hartford Insurance Company of Illinois, a corporation duly organized under the laws of the State of Illinois |
| <input type="checkbox"/> | Hartford Insurance Company of the Midwest, a corporation duly organized under the laws of the State of Indiana |
| <input type="checkbox"/> | Hartford Insurance Company of the Southeast, a corporation duly organized under the laws of the State of Florida |

having their home office in Hartford, Connecticut, (hereinafter collectively referred to as the "Companies") do hereby make, constitute and appoint, **up to the amount of Unlimited :**

Philip Baker, Rebecca Garza, Edward Arens, Michele Bonnin, Erica Anne Cox, Hannah Montagne, Jillian O'Neal of THE WOODLANDS, Texas

their true and lawful Attorney(s)-in-Fact, each in their separate capacity if more than one is named above, to sign its name as surety(ies) only as delineated above by ☒, and to execute, seal and acknowledge any and all bonds, undertakings, contracts and other written instruments in the nature thereof, on behalf of the Companies in their business of guaranteeing the fidelity of persons, guaranteeing the performance of contracts and executing or guaranteeing bonds and undertakings required or permitted in any actions or proceedings allowed by law.

In Witness Whereof, and as authorized by a Resolution of the Board of Directors of the Companies on May 23, 2016 the Companies have caused these presents to be signed by its Assistant Vice President and its corporate seals to be hereto affixed, duly attested by its Assistant Secretary. Further, pursuant to Resolution of the Board of Directors of the Companies, the Companies hereby unambiguously affirm that they are and will be bound by any mechanically applied signatures applied to this Power of Attorney.



Shelby Wiggins

Shelby Wiggins, Assistant Secretary

Joelle L. LaPierre

Joelle L. LaPierre, Assistant Vice President

STATE OF FLORIDA

COUNTY OF SEMINOLE

ss. Lake Mary

On this 20th day of May, 2021, before me personally came Joelle LaPierre, to me known, who being by me duly sworn, did depose and say: that (s)he resides in Seminole County, State of Florida; that (s)he is the Assistant Vice President of the Companies, the corporations described in and which executed the above instrument; that (s)he knows the seals of the said corporations; that the seals affixed to the said instrument are such corporate seals; that they were so affixed by authority of the Boards of Directors of said corporations and that (s)he signed his/her name thereto by like authority.



Jessica Ciccone

Jessica Ciccone
My Commission HH 122280
Expires June 20, 2025

I, the undersigned, Assistant Vice President of the Companies, DO HEREBY CERTIFY that the above and foregoing is a true and correct copy of the Power of Attorney executed by said Companies, which is still in full force effective as of _____

Signed and sealed in Lake Mary, Florida.



Keith D. Dozois

Keith D. Dozois, Assistant Vice President

IMPORTANT NOTICE

To obtain information or make a complaint:

You may contact your Agent.

You may call The Hartford's Consumer Affairs toll-free telephone number for information or to make a complaint at:

1-800-451-6944

You may contact the Texas Department of Insurance to obtain information on companies, coverages, rights, or complaints at:

1-800-252-3439

You may write the Texas Department of Insurance:

P.O. Box 149104

Austin, TX 78714-9104

Fax: (512) 490-1007

Web: www.tdi.texas.gov

E-mail: ConsumerProtection@tdi.texas.gov

PREMIUM OR CLAIM DISPUTES:

Should you have a dispute concerning your premium or about a claim, you should contact the (agent) (company) (agent or the company) first. If the dispute is not resolved, you may contact the Texas Department of Insurance.

ATTACH THIS NOTICE TO YOUR POLICY:

This notice is for information only and does not become a part or condition of the attached document.

AVISO IMPORTANTE

Para obtener información o para presentar una queja:

Usted puede comunicarse con su Agente.

Usted puede llamar al número de teléfono gratuito de The Hartford's Consumer Affairs para obtener información o para presentar una queja al:

1-800-451-6944

Usted puede comunicarse con el Departamento de Seguros de Texas para obtener información sobre compañías, coberturas, derechos, o quejas al:

1-800-252-3439

Usted puede escribir al Departamento de Seguros de Texas a:

P.O. Box 149104

Austin, TX 78714-9104

Fax: (512) 490-1007

Sitio web: www.tdi.texas.gov

E-mail: ConsumerProtection@tdi.texas.gov

DISPUTAS POR PRIMAS DE SEGUROS O RECLAMACIONES:

Si tiene una disputa relacionada con su prima de seguro o con una reclamación, usted debe comunicarse con (el agente) (la compañía) (el agente o la compañía) primero. Si la disputa no es resuelta, usted puede comunicarse con el Departamento de Seguros de Texas.

ADJUNTE ESTE AVISO A SU PÓLIZA: Este aviso es solamente para propósitos informativos y no se convierte en parte o en condición del documento adjunto.

SHEET 1 OF 30

Wednesday, April 3, 2024

Mayor Wil Kennedy
City Council
City of Iowa Colony
12003 Iowa Colony Blvd.
Iowa Colony, TX 77553

Re: Sterling Lakes North Section 6 – Storm and Paving Facilities
Recommendation for Acceptance into One-Year Maintenance Period
City of Iowa Colony Project No. 3007 (WSD), 3254 (Paving)
Adico, LLC Project No. 16007-4-462 (WSD), 16007-4-479 (Paving)

Dear Mayor and City Council:

On behalf of the City of Iowa Colony, Adico, LLC has completed its final inspection of the Sterling Lakes North Section 6 – Storm and Paving Facilities. The final inspection was completed on March 20, 2024, with all outstanding punch list items addressed on March 20, 2024.


Based on our review of the closeout documents provided, Adico, LLC recommends acceptance of Sterling Lakes North Section 6 – Storm and Paving Facilities into the One-Year Maintenance Period. The maintenance period shall be effective April 8, 2024, if approved by City Council.

In compliance with the City of Iowa Colony Public Works and Engineering Subdivision Acceptance Checklist, please find included in the One-Year Maintenance acceptance package the following items:

1. Engineer of Record Certification Letter
2. Maintenance Bond
3. As-Builts (cover only)

Should you have any questions, please do not hesitate to call our office.

Sincerely,
Adico, LLC


Dinh V. Ho, P.E.
TBPE Firm No. 16423

Cc: Kayleen Rosser
Robert Hemminger
File: 16007-4-462, 479

CITY OF IOWA COLONY Certification of Infrastructure

CERTIFICATION OF INFRASTRUCTURE FOR:

Sterling Lakes North Section 6


(Project Name)

I, David Leonard Doran,

(Name of Licensed Engineer)

a Licensed Professional Engineer in the State of Texas , do hereby certify that all the paving, drainage, sanitary and water infrastructure has been built in compliance with the City of Iowa Colony Engineering Design and Criteria Manual the Engineer of Records Construction Documents. In addition, the infrastructure meets the required specifications based on our field investigation, inspections and evaluation of and approval of testing of infrastructure.

Engineer's Seal

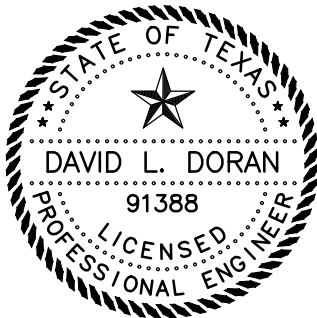

TBPELS Firm Registration No. F-22671

March 20, 2024

David L. Doran

Engineer's Signature

Elevation Land Solutions

Licensed Engineering Firm Name

9709 Lakeside Blvd. Suite 200

Address

The Woodlands, TX 77381

City, State and Zip Code

(832) 823-2200

Phone No.



Engineer's Certificate of Substantial Completion

OWNER: Brazoria County Municipal Utility District No. 31
3200 Southwest Freeway, Suite 2600
Houston, Texas 77027

CONTRACT: Construction of Water, Sanitary, Drainage, and Paving Facilities
for Sterling Lakes North Section 6


CONTRACTOR: Dimas Bros. Construction and Rodriguez Construction Group, LLC
2003 Center St. 2647 Jo Ann St.
Richmond, Texas 77469 Stafford, Texas 77477

ENGINEER: Elevation Land Solutions
9709 Lakeside Boulevard, Suite 200
The Woodlands, Texas 77381

I hereby certify that this project is substantially complete as of March 20, 2024; that the project was under periodic observation during construction; that all observation of the work was performed by or under my supervision; that to the best of my knowledge, the project was in accordance with and includes all items in plans and specifications approved by all authorities having jurisdiction; and "Record Drawings" will be furnished to the Owner.

Sincerely,

David L. Doran, P.E., CCM
Partner, Construction Management

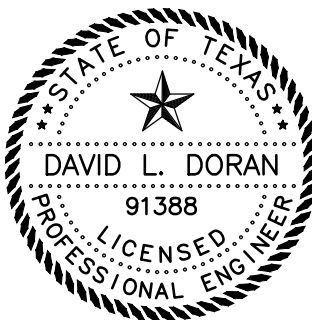

March 20, 2024

**CITY OF IOWA COLONY
MAINTENANCE BOND**

1. The following terms shall have the following meanings in this document:

a. Bond Number: GS24800077

b. Principal: Rodriguez Construction Group, LLC

c. Surety:

Name: The Gray Casualty & Surety Company

State Where Surety is Incorporated: Louisiana

Astro Sterling Lakes North, LP obo

d. Oblige(e)s: Brazoria County Municipal Utility District No. 31; and the City of Iowa Colony, Texas (If the Principal contracted directly with a general contractor rather than with the City of Iowa Colony, then list that general contractor here. If the Principal contracted directly with the City of Iowa Colony, then the City of Iowa Colony is the only Obligee, so leave this line blank.)

If there is more than one Obligee, then the terms "Obligee" and "Obligees" shall mean any and all Obligees hereunder, jointly and severally.

e. Contract: The Contract described as follows:

Date: _____

Parties: Principal and Astro Sterling Lakes North, LP obo Brazoria County Municipal Utility District No. 31

Subdivision involved: Sterling Lakes North Section 6

General subject matter (e.g. drainage, excavation, grading, paving, utilities, etc.): Paving Facilities

This description of the subject matter is intended only to identify the Contract and shall not be construed to restrict the scope of the Contract.

f. Bond Amount: \$ 318,375.00

g. Maintenance Period:

Starting Date of Maintenance Period: _____

(Fill in date of completion and acceptance of the work performed or required to be performed under the Contract.)

Ending Date of Maintenance Period: one year after the Starting Date

- h. Covered Defect: Any defect in the work or materials provided or required to be provided by Contractor under the Contract, provided that such defect develops during or before the Maintenance Period, and provided that such defect is caused by defective or inferior materials or workmanship.
2. Principal has entered into the Contract.
3. Principal, as Principal, and Surety, a corporation duly licensed to do business in the State of Texas, as Surety, are held and firmly bound unto Obligee, in the penal sum of the Bond Amount, and we hereby bind ourselves and our heirs, executors, administrators, and assigns, jointly and severally, to the payment of such Bond Amount.
4. The condition of this obligation is that if the Principal shall remedy without cost to the Obligee any Covered Defect, then this obligation shall be null and void; otherwise, this obligation shall be and remain in full force and effect.
5. However, any suit under this bond must be commenced no later than one year after the expiration date of the Maintenance Period.
6. If there is more than Obligee under this bond, then the Bond Amount applies to the Surety's aggregate liability to all Obligees.

DATED: _____

SURETY:

By: _____

Signature

Jillian O'Neal

Print or Type Signer's Name

Attorney-in-Fact

Signer's Title

PRINCIPAL:

By: _____

Signature

Roy Rodriguez

Print or Type Signer's Name

President

Signer's Title



ATTACH POWER OF ATTORNEY

**THE GRAY INSURANCE COMPANY
THE GRAY CASUALTY & SURETY COMPANY**

GENERAL POWER OF ATTORNEY

Bond Number: GS24800077 **Principal:** Rodriguez Construction Group, LLC

Project: One Year Maintenance Bond for Construction of Paving Facilities for Sterling Lakes North Section 6 for Astro Sterling Lakes North, LP on behalf of Brazoria County Municipal Utility District No. 31, Brazoria County, Texas

KNOW ALL BY THESE PRESENTS, THAT The Gray Insurance Company and The Gray Casualty & Surety Company, corporations duly organized and existing under the laws of Louisiana, and having their principal offices in Metairie, Louisiana, do hereby make, constitute, and appoint: **Edward Arens, Phillip Baker, Hannah Montagne, Michele Bonnin, Rebecca Garza, Jillian O'Neal, and Erica Anne Cox of The Woodlands, Texas jointly and severally** on behalf of each of the Companies named above its true and lawful Attorney(s)-in-Fact, to make, execute, seal and deliver, for and on its behalf and as its deed, bonds, or other writings obligatory in the nature of a bond, as surety, contracts of suretyship as are or may be required or permitted by law, regulation, contract or otherwise, provided that no bond or undertaking or contract of suretyship executed under this authority shall exceed the amount of \$25,000,000.00.

This Power of Attorney is granted and is signed by facsimile under and by the authority of the following Resolutions adopted by the Boards of Directors of both The Gray Insurance Company and The Gray Casualty & Surety Company at meetings duly called and held on the 26th day of June, 2003.

"RESOLVED, that the President, Executive Vice President, any Vice President, or the Secretary be and each or any of them hereby is authorized to execute a power of Attorney qualifying the attorney named in the given Power of Attorney to execute on behalf of the Company bonds, undertakings, and all contracts of surety, and that each or any of them is hereby authorized to attest to the execution of such Power of Attorney, and to attach the seal of the Company; and it is

FURTHER RESOLVED, that the signature of such officers and the seal of the Company may be affixed to any such Power of Attorney or to any certificate relating thereto by facsimile, and any such Power of Attorney or certificate bearing such facsimile signature or facsimile seal shall be binding upon the Company now and in the future when so affixed with regard to any bond, undertaking or contract of surety to which it is attached.

IN WITNESS WHEREOF, The Gray Insurance Company and The Gray Casualty & Surety Company have caused their official seals to be hereinto affixed, and these presents to be signed by their authorized officers this 4th day of November, 2022.



By:

Michael T. Gray

Michael T. Gray
President
The Gray Insurance Company

Cullen S. Piske

Cullen S. Piske
President
The Gray Casualty & Surety Company



State of Louisiana

ss:

Parish of Jefferson

On this 4th day of November, 2022, before me, a Notary Public, personally appeared Michael T. Gray, President of The Gray Insurance Company, and Cullen S. Piske, President of The Gray Casualty & Surety Company, personally known to me, being duly sworn, acknowledged that they signed the above Power of Attorney and affixed the seals of the companies as officers of, and acknowledged said instrument to be the voluntary act and deed, of their companies.



Leigh Anne Henican
Notary Public
Notary ID No. 92653
Orleans Parish, Louisiana

Leigh Anne Henican

Leigh Anne Henican
Notary Public, Parish of Orleans State of Louisiana
My Commission is for Life

I, Mark S. Manguno, Secretary of The Gray Insurance Company, do hereby certify that the above and forgoing is a true and correct copy of a Power of Attorney given by the companies, which is still in full force and effect. IN WITNESS WHEREOF, I have set my hand and affixed the seals of the Company this 22nd day of February, 2024

Mark S. Manguno

I, Leigh Anne Henican, Secretary of The Gray Casualty & Surety Company, do hereby certify that the above and forgoing is a true and correct copy of a Power of Attorney given by the companies, which is still in full force and effect. IN WITNESS WHEREOF, I have set my hand and affixed the seals of the Company this 22nd day of February, 2024

Leigh Anne Henican





The Gray Insurance Company
The Gray Casualty & Surety Company

Statutory Complaint Notice

To obtain information or to make a complaint:

You may contact the Surety via telephone for information or to make a complaint at: 1-504-754-6711.

You may also write to the Surety at:

Gray Surety
P.O. Box 6202
Metairie, LA 70009-6202

You may also contact the Texas Department of Insurance to obtain information on companies, coverage, rights or complaints at 1-800-252-3439. You may write to the Texas Department of Insurance at:

P.O. Box 149104
Austin, TX 78714-9104
Fax: 512-475-1771

PREMIUM OR CLAIM DISPUTES: Should you have a dispute concerning your premium or about a claim, you should contact the Surety first. If the dispute is not resolved, you may contact the Texas Department of Insurance.

ATTACH THIS NOTICE TO YOUR POLICY: This notice is for information only and does not become part of condition of the attached document. This notice is written under a complete reservation of rights. Nothing herein shall be deemed to be an estoppel, waiver or modification of any of Gray's rights or defenses, and Gray hereby reserves all of its rights and defenses under any general agreement of indemnity, contracts, agreements, bonds, or applicable law.

DEVELOPER: ASTRO
STERLING LAKES NORTH, L.P.
2450 FONDREN ROAD, SUITE 210
HOUSTON, TEXAS 77063
(713)783-6702

CONSTRUCTION OF WATER, SANITARY, DRAINAGE, AND PAVING FACILITIES
FOR

STERLING LAKES NORTH SEC. 6


BRAZORIA COUNTY, TX M.U.D. NO. 31

BRAZORIA COUNTY, TX

PROJECT NO. 610.002.019.00


SHEET LIST TABLE

SHEET NO.	SHEET TITLE
1	TITLE SHEET
2	GENERAL NOTES
3	WATER & SANITARY OVERALL
4	DRAINAGE SERVICE AREA MAP
5	DRAINAGE OVERALL
6	DRAINAGE CALCULATIONS
7	GRADING OVERALL
8	STORM WATER POLLUTION PREVENTION PLAN
9	TRAFFIC SIGNAGE & PAVEMENT MARKINGS
10	VALLEY OPAL DRIVE & AQUAMARINE LANE
11	TEMPEST STONE DRIVE STA (0+00 TO 7+50)
12	PHANTOM QUARTZ LANE STA (7+50 TO 11+50)
13	INDIAN JADE LANE
14	OUTFALL 1
15	WATERLINE DETAILS - 1
16	WATERLINE DETAILS - 2
17	SANITARY SEWER DETAILS - 1
18	SANITARY SEWER DETAILS - 2
19	SANITARY SEWER DETAILS - 3
20	STORM SEWER DETAILS - 1
21	STORM SEWER DETAILS - 2
22	STORM SEWER DETAILS - 3
23	STORM SEWER DETAILS - 4
24	STORM WATER POLLUTION PREVENTION DETAILS - 1
25	STORM WATER POLLUTION PREVENTION DETAILS - 2
26	PAVING DETAILS - 1
27	PAVING DETAILS - 2
28	PAVING DETAILS - 3
29	PAVING DETAILS - 4
30	SLOPE PAVING DETAIL

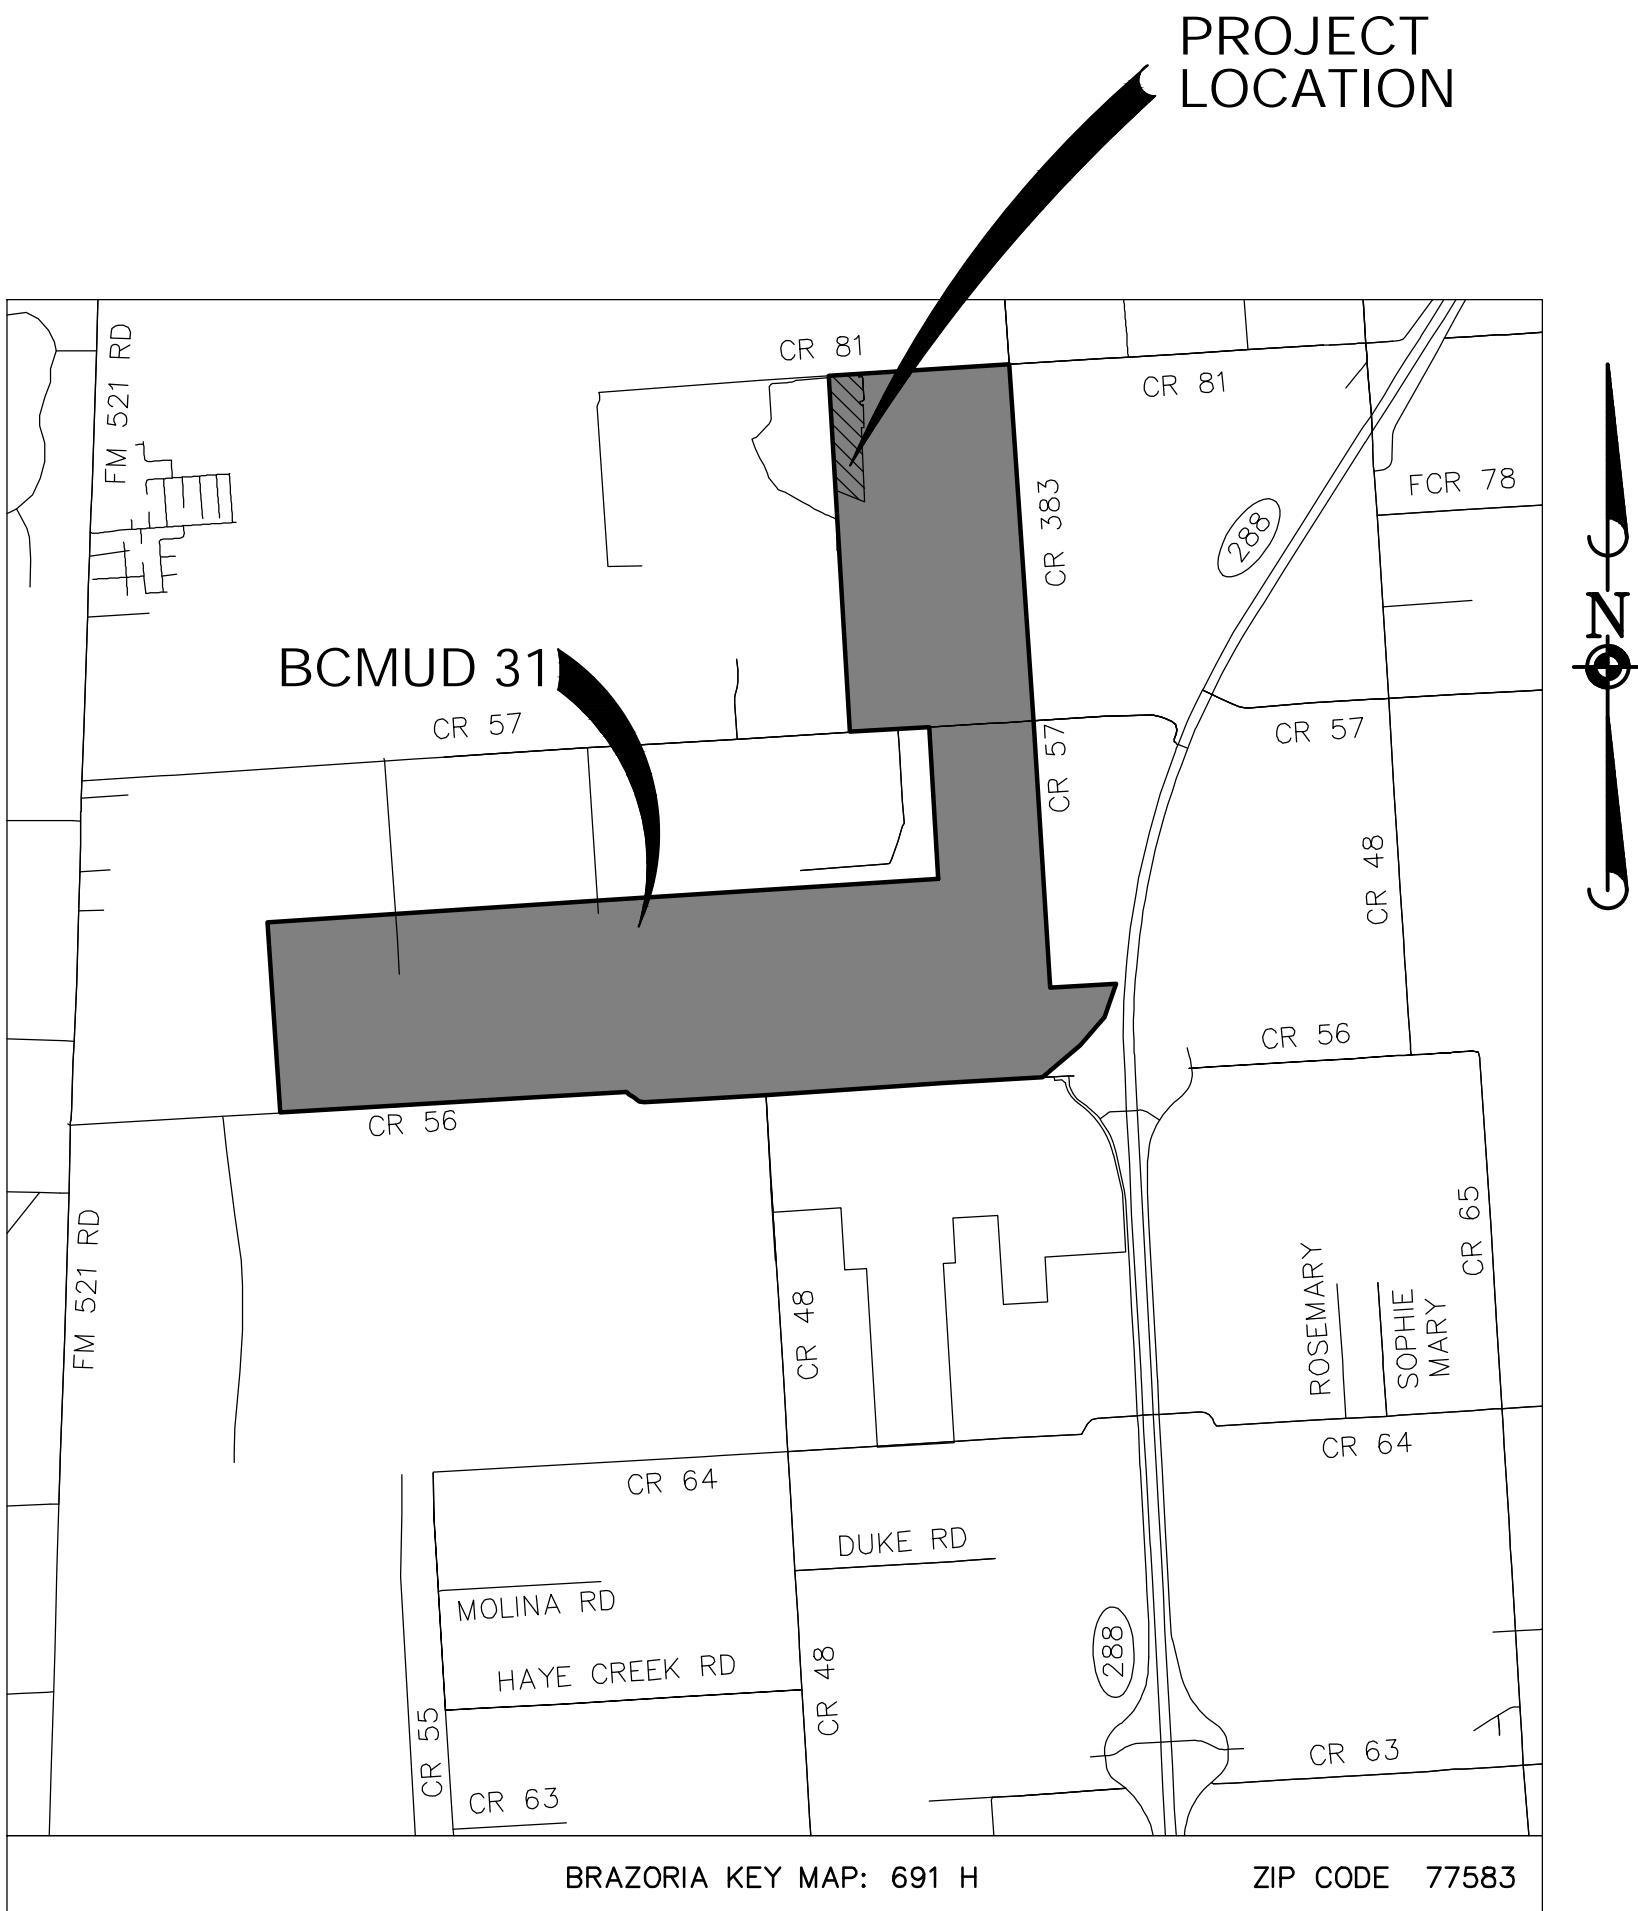


LOCATION MAP

1"=1/4 mile

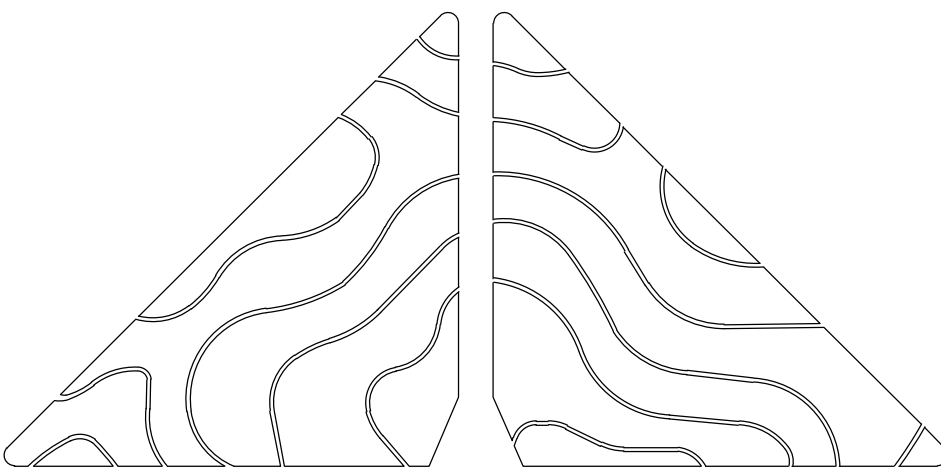

ELEVATION
land solutions

TBPE REGISTRATION NUMBER F-22671

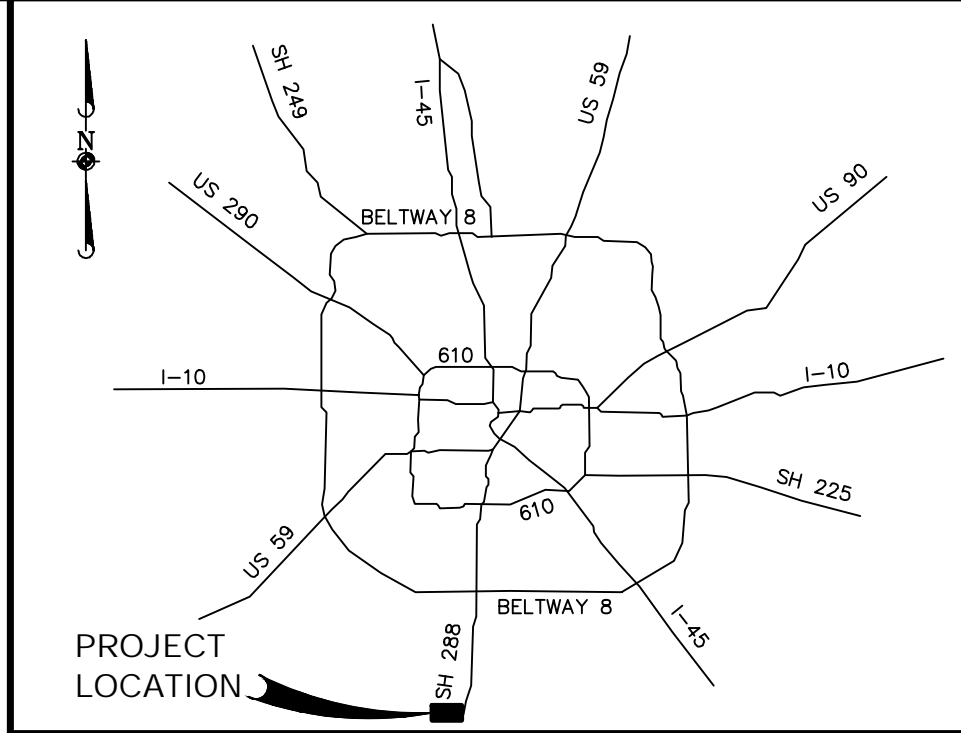

HOUSTON AREA VICINITY MAP

N.T.S.

BENCHMARKS:

SOURCE BENCHMARK:

ELEVATIONS SHOWN HEREON ARE BASED ON TXDOT MONUMENT HV-79C LOCATED IN THE MEDIAN OF S.H. 288 APPROXIMATELY 125 FEET +/- SOUTH OF C.R. 56 WITH A PUBLISHED ELEVATION OF 49.31 FEET, NAVD 88, 1991 ADJUSTMENT.

TEMPORARY BENCHMARK:

T.B.M. "A" BEING A 3/4" IRON ROD WITH CAP SET ON THE EAST SIDE OF COUNTY ROAD 383, LOCATED APPROXIMATELY 0.4 MILES NORTH OF THE INTERSECTION OF COUNTY ROAD 57 AND COUNTY 393.

ELEVATION = 55.05 FEET, NAVD 88 (1991 ADJUSTMENT)

FLOODPLAIN INFORMATION:


SUBDIVISION IS LOCATED PARTIALLY IN ZONE "X" WITH NO BASE FLOOD BASE ELEVATION REQUIRED AND PARTIALLY LOCATED IN "AE" WITH A BASE FLOOD ELEVATION OF 53.0. THIS INFORMATION IS BASED ON BRAZORIA COUNTY MAP 48039, PANEL 110K, DATED DECEMBER 30, 2020.

THIS FLOOD STATEMENT DOES NOT IMPLY THAT THE PROPERTY OR STRUCTURES THEREON WILL BE FREE FROM FLOODING OR FLOOD DAMAGE. ON RARE OCCASIONS FLOODS CAN AND WILL OCCUR AND FLOOD HEIGHTS MAY BE INCREASED BY MAN-MADE OR NATURAL CAUSES. THIS FLOOD STATEMENT SHALL NOT CREATE LIABILITY ON THE PART OF THE SURVEYOR.

DATE	REVISION	APP.
9/20/2023	REVISED LOT GRADING	NB

TITLE SHEET

ENGINEER'S SEAL
DE H. NGUYEN, P.E.
9709 LAKESIDE BLVD.
SUITE 200
THE WOODLANDS, TX 77381
(832) 823-2200

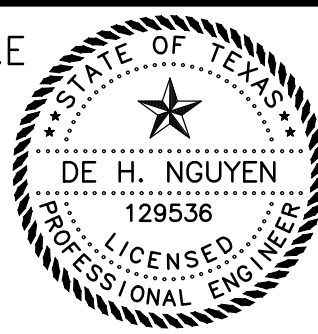

8/9/2023


TBPE NO. F-22671

CITY OF IOWA COLONY

DEPARTMENT OF PUBLIC WORKS AND ENGINEERING

THIS IS TO CERTIFY THAT THESE PLANS HAVE BEEN FOUND TO BE IN GENERAL COMPLIANCE WITH THE CURRENT REQUIREMENT ESTABLISHED BY THE CITY OF IOWA COLONY.

ROBERT HEMMINGER, CITY MANAGER
DATE 9/13/2023
DATE 09132023
DATE

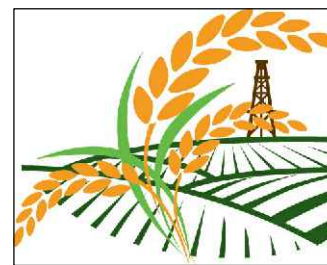

CITY OF
IOWA
COLONY

NOTE: CITY APPROVAL VALID FOR ONE YEAR AFTER DATE OF SIGNATURES

PM: DHN DFT: BNJ

DSN: JSL DATE: 8/9/23

SHEET 1 OF 30

RECORD DRAWING
03/15/2024

THIS PROJECT WAS CONSTRUCTED IN GENERAL CONFORMANCE WITH THESE PLANS, AND ELEVATIONS ON THESE DRAWINGS REPRESENT WHAT WAS CONSTRUCTED WITHIN ENGINEERING TOLERANCES.

THOMAS HANSON

ISSUED FOR
CONSTRUCTION

Issue Date - 09/13/2023

ONE-CALL NOTIFICATION SYSTEM
CALL BEFORE YOU DIG!!!

(713) 223-4567 (In Houston)
(New Statewide Number Outside Houston)
1-800-545-6005

CONTRACTOR SHALL NOTIFY THE CITY OF IOWA COLONY
C/O ADICO, LLC (DINH HO, P.E. AT 832-895-1093,
INSPECTIONS@ADICO-LLC.COM)
48 HOURS BEFORE COMMENCING WORK.

ELEVATION LAND SOLUTIONS IS NOT RESPONSIBLE FOR THE SAFETY OF ANY PARTY AT OR ON THE CONSTRUCTION SITE. SAFETY IS THE SOLE RESPONSIBILITY OF THE CONTRACTOR AND ANY OTHER PERSON OR ENTITY PERFORMING WORK OR SERVICES. NEITHER THE OWNER NOR ENGINEER ASSUMES ANY RESPONSIBILITY FOR THE JOB SITE SAFETY OF PERSONS ENGAGED IN THE WORK OR THE MEANS OR METHODS OF CONSTRUCTION.