

APT. MIX.

- (41) TYPICAL 2-BR APTS.
- (3) ACCESSIBLE 2-BR APTS.

PARKING


- (56) PARKING SPACES
- (51) TYPICAL
- (5) ACCESSIBLE

BLDG. MIX

- (2) 4-PLEX
- (2) 6-PLEX
- (3) 8-PLEX
- (1) COMMUNITY BUILDING

FUTURE DEVELOPMENT

- (30) 2-BR APTS
- (36) PARKING SPACES

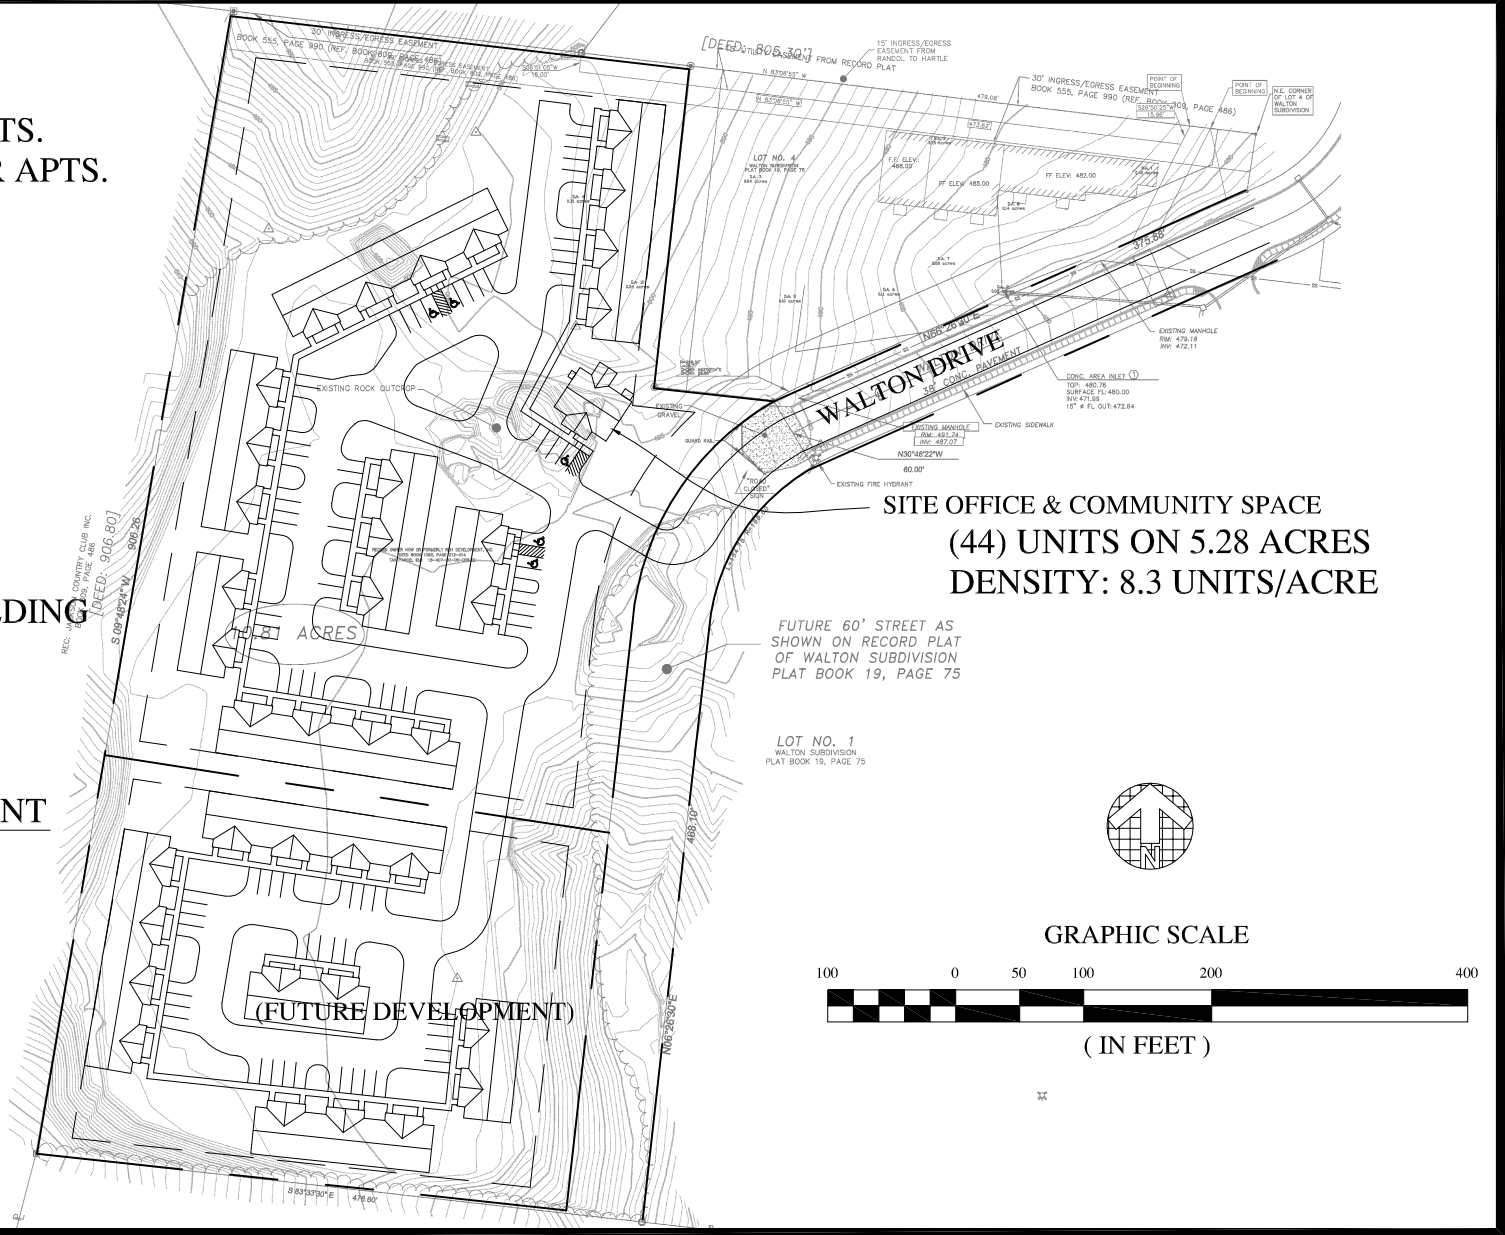

PROPOSED SITE PLAN 6

JACKSON SENIOR GARDENS

Jackson, Missouri
August, 2008

Wallace
ARCHITECTS L.L.C.
COPYRIGHT © 2008