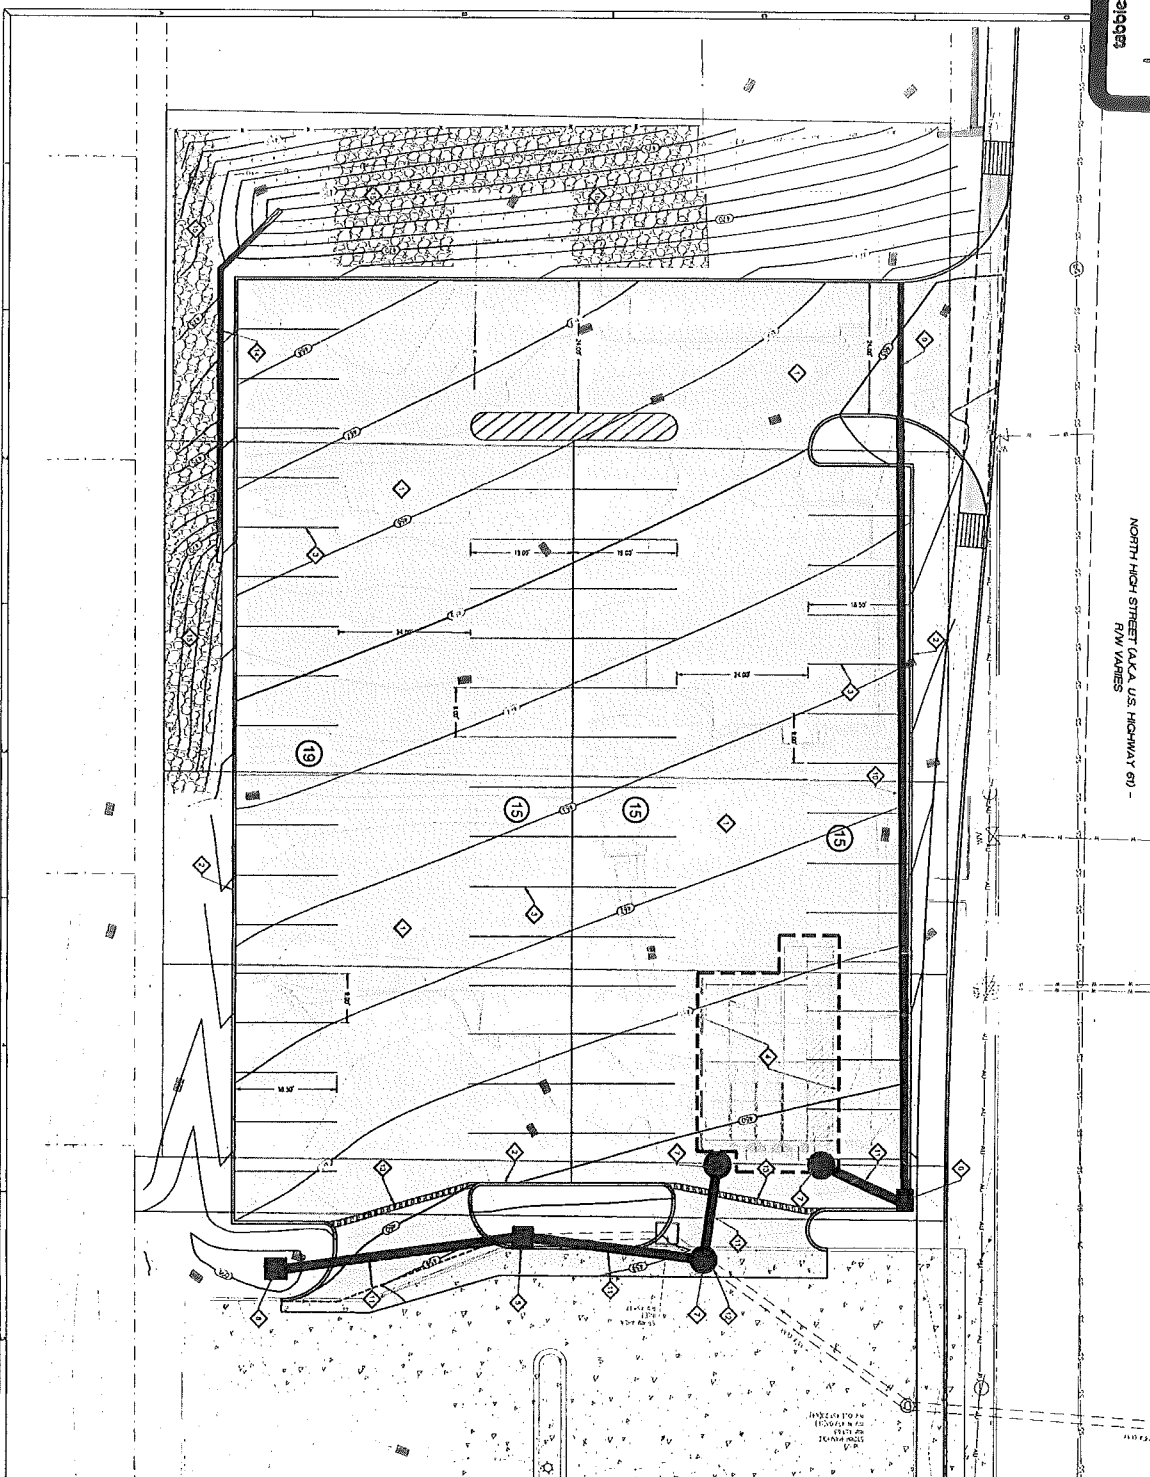


[illegible]

**PROPOSED 6 WEEK STANDARD DUTY CONDUCT PAMPHLET WITH 4 INK
A4/02/03 PAGE**

ITEM	NOTE
1	PROPOSED 6" THICK STRENGTH DUTY CONCRETE PAVEMENT WITH 4" HVC AGGREGATE BASE.

[illegible][illegible]

PREPARED BY DATE C1.0	PROJECT SHEET NO.	SCALE DATE	DESCRIPTION DATE	CHECKED BY DATE	APPROVED BY DATE
-----------------------------	----------------------	---------------	---------------------	--------------------	---------------------

PARKING LOT IMPROVEMENT PLANS FOR THE
CAPE GIRARDEAU COUNTY COMMISSION
 318-328 N. HIGH STREET, JACKSON, MISSOURI, 63765
 C/O: MR. PAUL KOEPER, 2ND DIST. COMMISSIONER
 1 BARTON SQUARE, JACKSON, MISSOURI 63765



402 LB CD4-18 000572 MS ENGINEERING CO. 02/20/16/31
 Civil Engineering and Surveying Services
 194 Collet Lane, Cape Girardeau, Missouri 63701
 Phone: 873.335.3028 • www.AerMapEngineering.com