

1ST FLOOR LOBBY AND ARTISAN CO-OP

DESIGNED BY: STEVE KNOWLTON  
 SCALE: 1/8" = 1'  
 DATE: 06/10/2023

PROJECT NAME: HOTEL JEROME  
 ADDRESS: JEROME, ARIZONA

RESIDENTIAL  
 &  
 COMMERCIAL  
 DESIGNS

Knowlton's Construction  
 446 CLARK STREET  
 JEROME, AZ 86331  
 PHONE: 603-355-7410

PAGE:  
 LOBBY



PAGE:  
*RENDERING*

**Knowlton's Construction**  
446 CLARK STREET  
JEROME, AZ 86331  
PHONE: 603-355-7410

**RESIDENTIAL  
&  
COMMERCIAL  
DESIGNS**

PROJECT NAME: HOTEL JEROME  
ADDRESS: JEROME, ARIZONA

DESIGNED BY: STEVE KNOWLTON  
SCALE: NA  
DATE: 06/10/2023





**RESIDENTIAL  
&  
COMMERCIAL  
DESIGNS**

**Knowlton's Construction**  
446 CLARK STREET  
JEROME, AZ 86331  
PHONE: 603-355-7410

PAGE:  
*RENDERING*

PROJECT NAME: HOTEL JEROME  
ADDRESS: JEROME, ARIZONA

DESIGNED BY: STEVE KNOWLTON  
SCALE: NA  
DATE: 06/10/2023





PAGE:

RENDERING

**Knowlton's Construction**

446 CLARK STREET  
JEROME, AZ 86331  
PHONE: 603-355-7410

**RESIDENTIAL  
&  
COMMERCIAL  
DESIGNS**

PROJECT NAME: HOTEL JEROME

ADDRESS:  
JEROME, ARIZONA

DESIGNED BY: STEVE KNOWLTON

SCALE: NA

DATE: 06/10/2023



DESIGNED BY: STEVE KNOWLTON  
SCALE: NA  
DATE: 06/10/2023

PROJECT NAME: HOTEL JEROME  
ADDRESS: JEROME, ARIZONA

**RESIDENTIAL  
&  
COMMERCIAL  
DESIGNS**

**Knowlton's Construction**  
446 CLARK STREET  
JEROME, AZ 86331  
PHONE: 603-355-7410

PAGE:  
RENDERING





PAGE:

RENDERING

**Knowlton's Construction**  
446 CLARK STREET  
JEROME, AZ 86331  
PHONE: 603-355-7410

**RESIDENTIAL  
&  
COMMERCIAL  
DESIGNS**

PROJECT NAME: HOTEL JEROME  
ADDRESS: JEROME, ARIZONA

DESIGNED BY: STEVE KNOWLTON  
SCALE: NA  
DATE: 06/10/2023





DESIGNED BY: STEVE KNOWLTON

SCALE: NA

DATE: 06/10/2023

PROJECT NAME: HOTEL JEROME

ADDRESS: JEROME, ARIZONA

**RESIDENTIAL  
&  
COMMERCIAL  
DESIGNS**

**Knowlton's Construction**  
446 CLARK STREET  
JEROME, AZ 86331  
PHONE: 603-355-7410

PAGE:

RENDERING





PAGE:

RENDERING

**Knowlton's Construction**  
446 CLARK STREET  
JEROME, AZ 86331  
PHONE: 603-355-7410

**RESIDENTIAL  
&  
COMMERCIAL  
DESIGNS**

PROJECT NAME: HOTEL JEROME  
ADDRESS: JEROME, ARIZONA

DESIGNED BY: STEVE KNOWLTON  
SCALE: NA  
DATE: 06/10/2023





DESIGNED BY: *STEVE KNOWLTON*  
 SCALE: NA  
 DATE: 06/10/2023

PROJECT NAME: HOTEL JEROME  
 ADDRESS: JEROME, ARIZONA

**RESIDENTIAL  
 &  
 COMMERCIAL  
 DESIGNS**

**Knowlton's Construction**  
 446 CLARK STREET  
 JEROME, AZ 86331  
 PHONE: 603-355-7410





PAGE:

RENDERING

**Knowlton's Construction**  
446 CLARK STREET  
JEROME, AZ 86331  
PHONE: 603-355-7410

**RESIDENTIAL  
&  
COMMERCIAL  
DESIGNS**

PROJECT NAME: HOTEL JEROME  
ADDRESS: JEROME, ARIZONA

DESIGNED BY: STEVE KNOWLTON  
SCALE: NA  
DATE: 06/10/2023





PAGE:

RENDERING

**Knowlton's Construction**

446 CLARK STREET  
JEROME, AZ 86331  
PHONE: 603-355-7410

**RESIDENTIAL  
&  
COMMERCIAL  
DESIGNS**

PROJECT NAME: HOTEL JEROME

ADDRESS:  
JEROME, ARIZONA

DESIGNED BY: STEVE KNOWLTON

SCALE: NA

DATE: 06/10/2023





PAGE:

RENDERING

**Knowlton's Construction**

446 CLARK STREET  
JEROME, AZ 86331  
PHONE: 603-355-7410

**RESIDENTIAL  
&  
COMMERCIAL  
DESIGNS**

PROJECT NAME: HOTEL JEROME


ADDRESS:  
JEROME, ARIZONA

DESIGNED BY: STEVE KNOWLTON

SCALE: NA

DATE: 06/10/2023



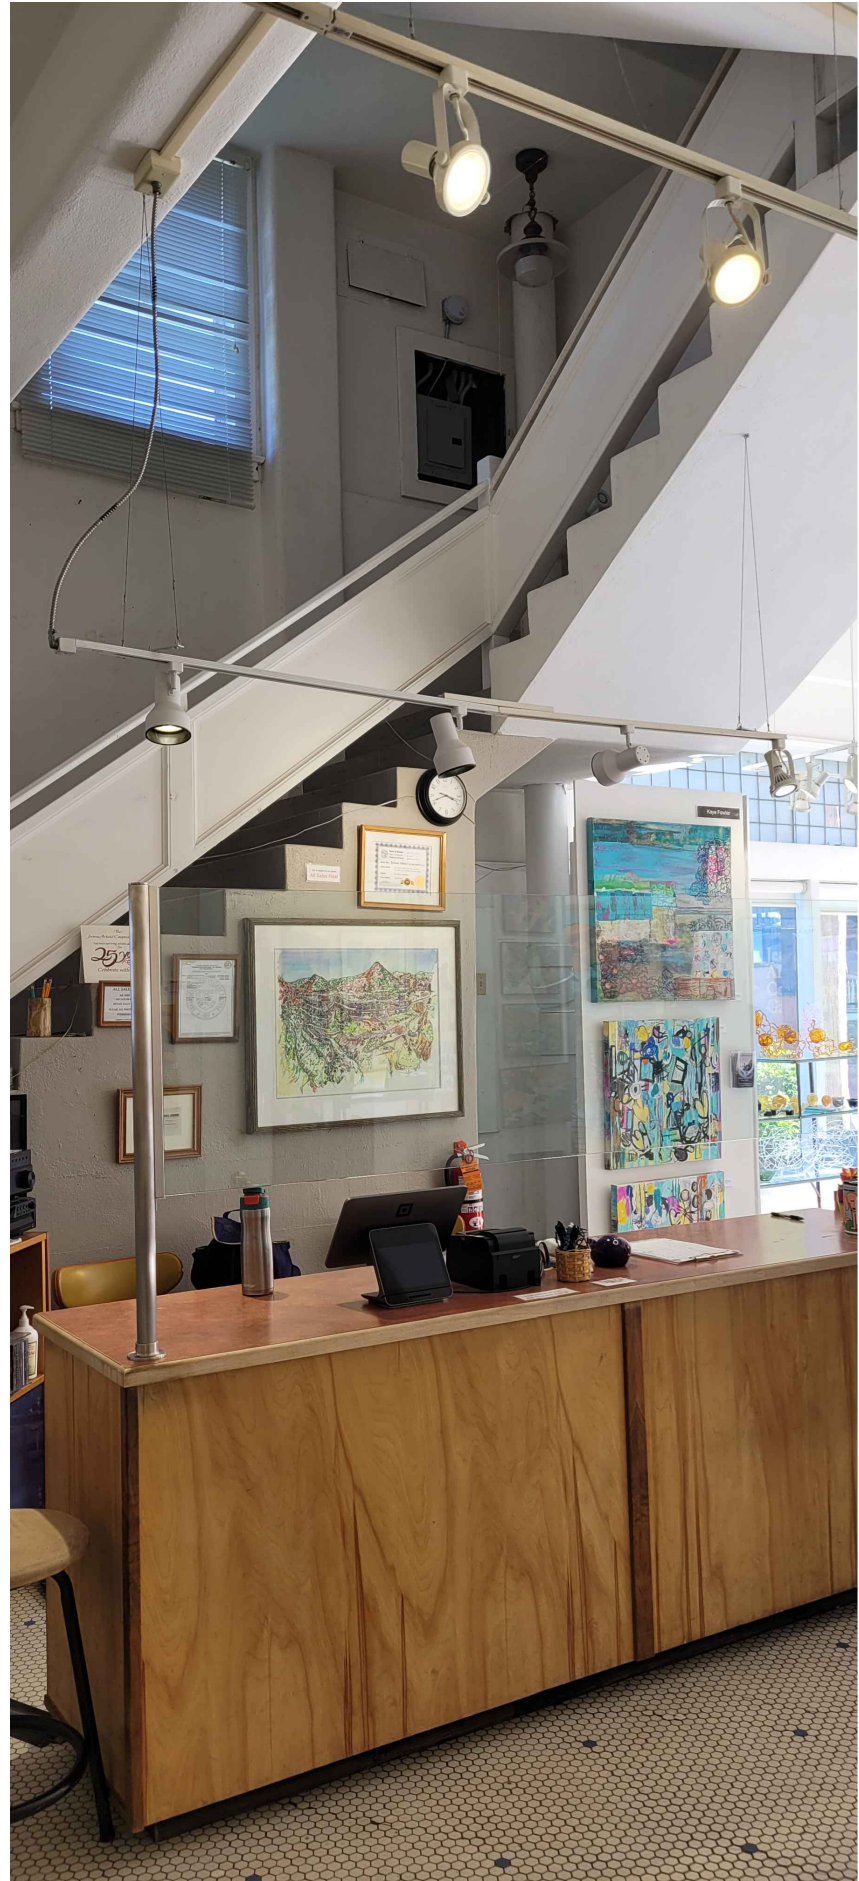

PAGE:

EXISTING  
PHOTOS

**Knowlton's Construction**  
446 CLARK STREET  
JEROME, AZ 86331  
PHONE: 603-355-7410

**RESIDENTIAL  
&  
COMMERCIAL  
DESIGNS**

PROJECT NAME: HOTEL JEROME  
ADDRESS: JEROME, ARIZONA

DESIGNED BY: STEVE KNOWLTON  
SCALE:  
DATE: 06/10/2023





PAGE:

EXISTING  
TIN  
CEILING

**Knowlton's Construction**  
446 CLARK STREET  
JEROME, AZ 86331  
PHONE: 603-355-7410

**RESIDENTIAL  
&  
COMMERCIAL  
DESIGNS**

PROJECT NAME: HOTEL JEROME  
ADDRESS: JEROME, ARIZONA

DESIGNED BY: STEVE KNOWLTON  
SCALE:  
DATE: 06/10/2023