


NOTE:
THIS PLAN IS FOR REPRESENTATION ONLY,
CONTRACTOR TO REFER TO STRUCTURAL
DRAWINGS BY OTHERS/ FLOOR & ROOF
FRAMING, SLAB/BEAM REINF & COL LOCATION

NOTE:
ANY PENETRATIONS OF VENTS THRU ROOF ARE
NOT TO BE VIEWED BY FRONT OR REAR TYPICAL

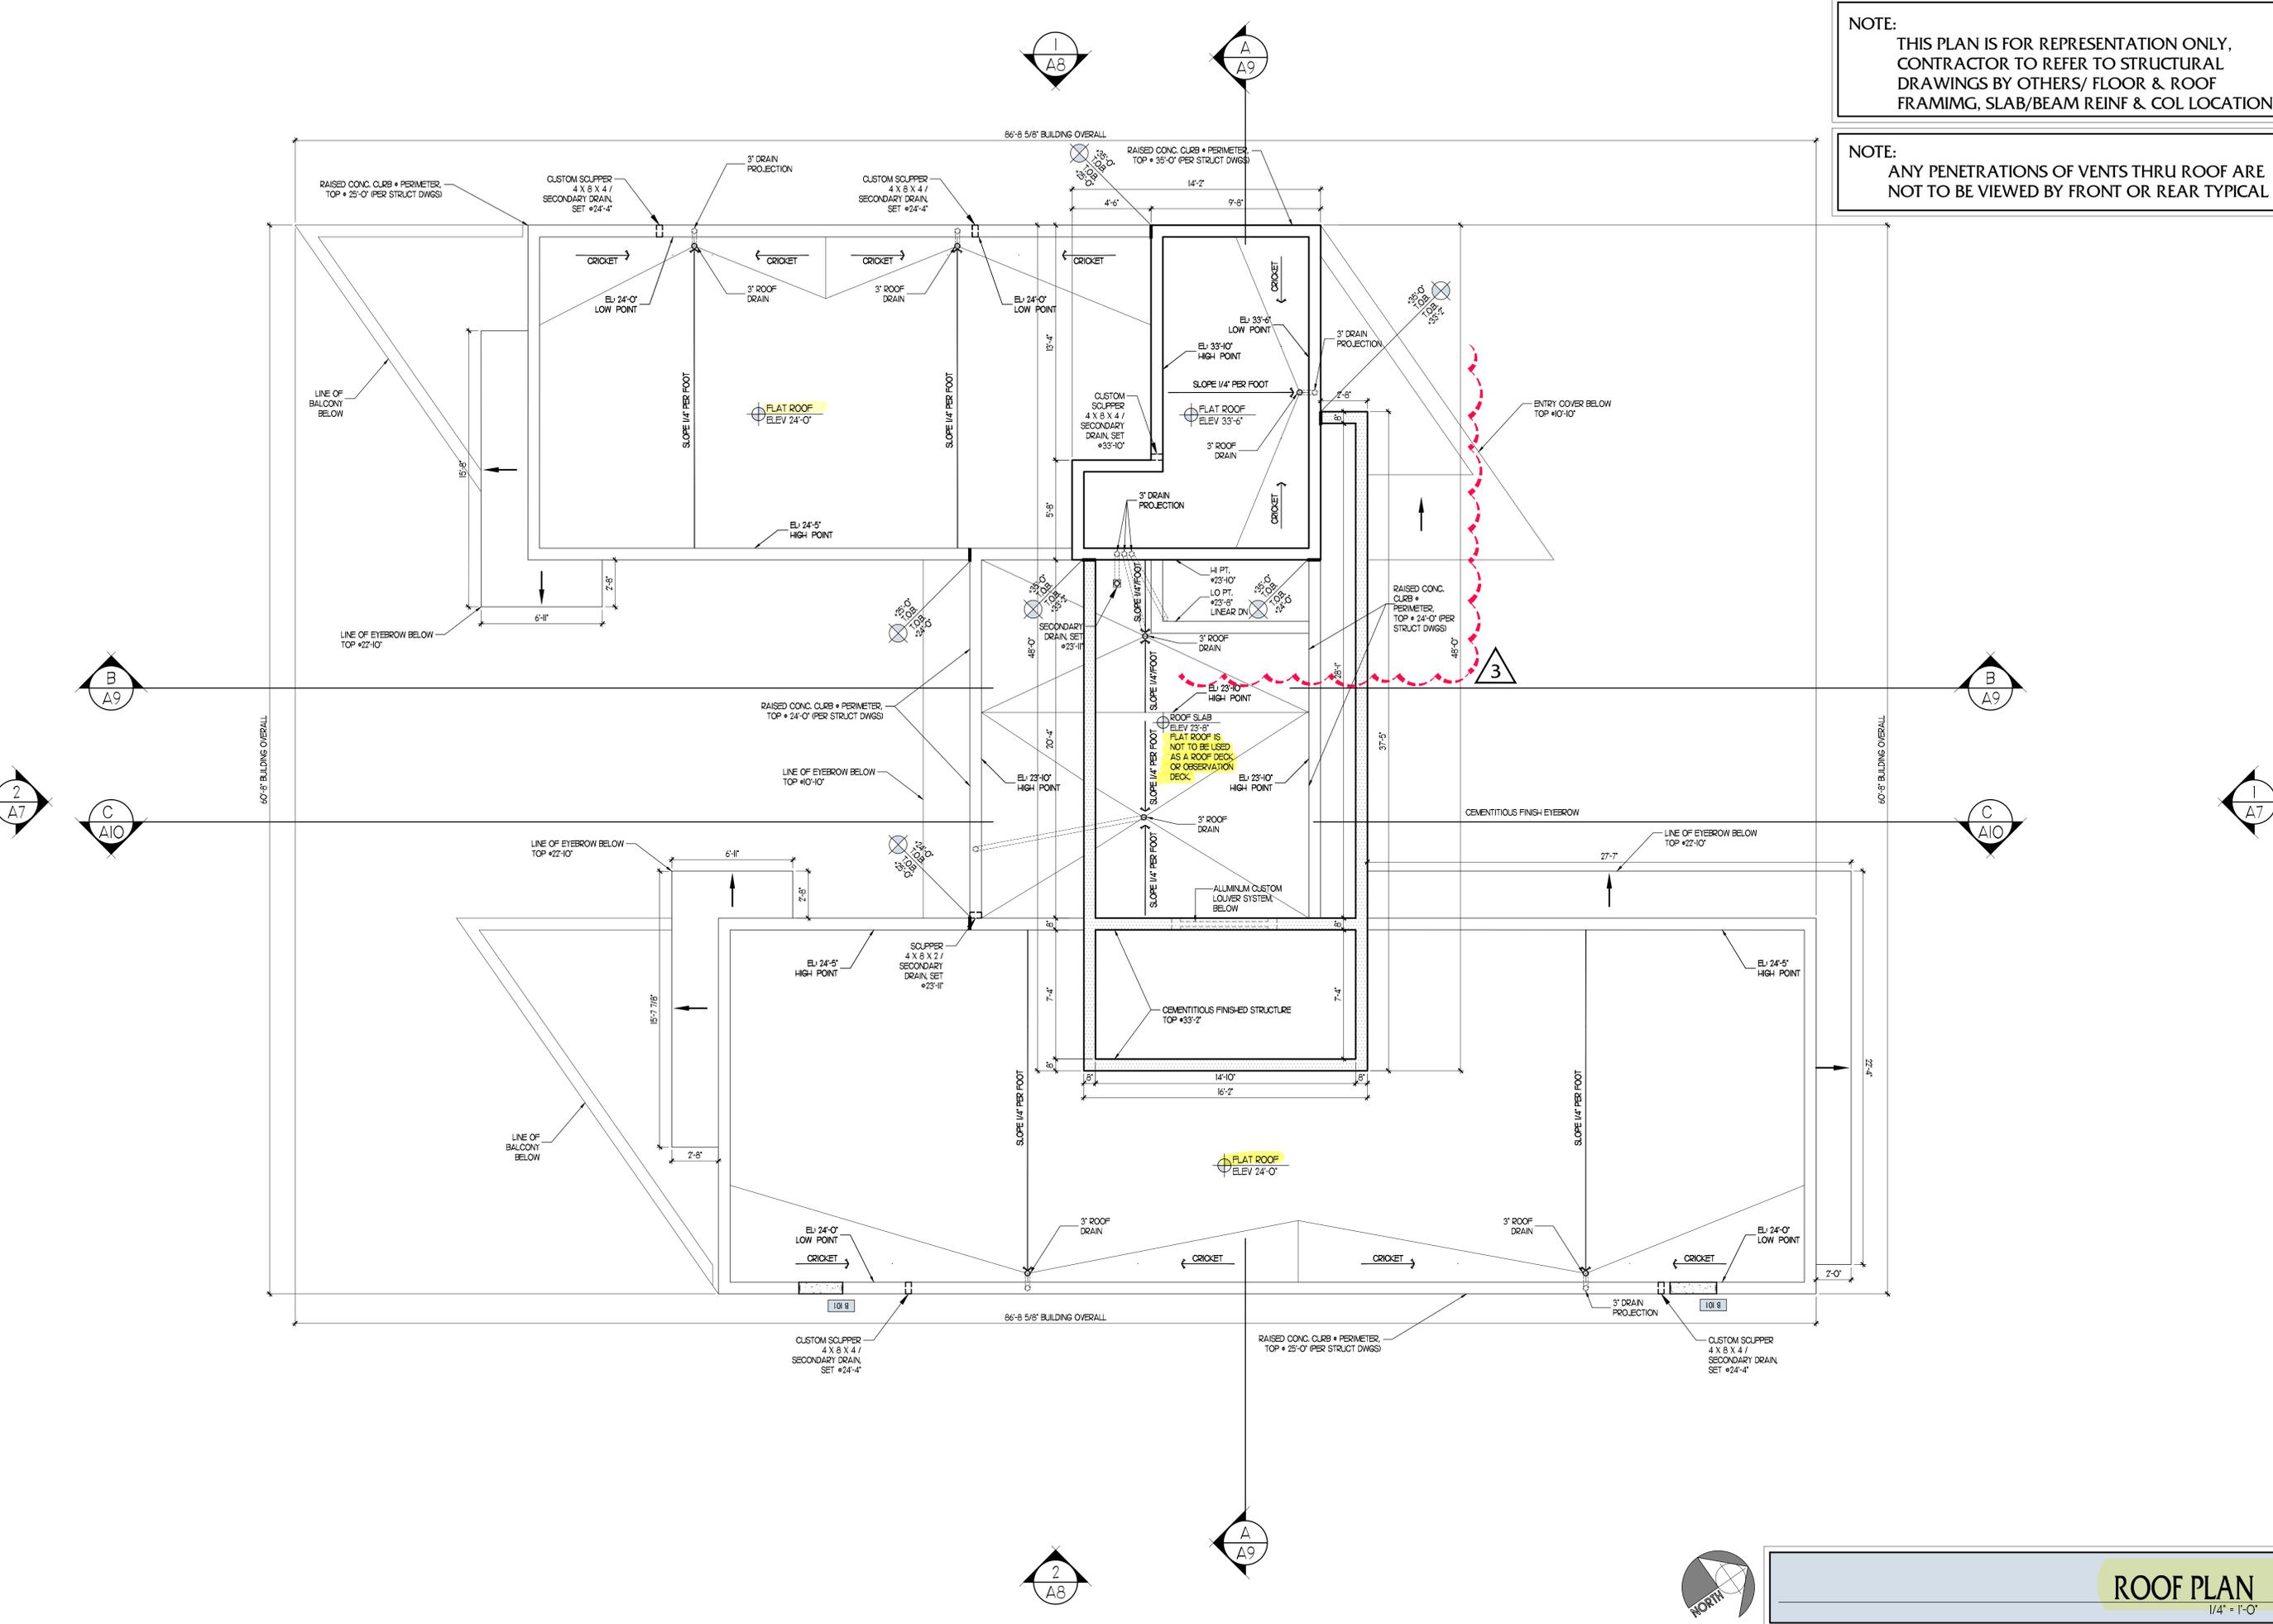

Revisions

| | | |
|---|----------|---------------|
| 3 | 07-23-24 | CITY COMMENTS |
|---|----------|---------------|

| | |
|---------------------|-----------|
| Date | 2/01/2023 |
| Drawn Checked | pm LR |
| Date Approval | - |
| Date Permit | - |
| Date Construction | - |

Seal:

AA0002340 © 2024