


REV #	DATE	DESCRIPTION	REQUESTED BY

2550 HERITAGE COURT, STE 250  
ATLANTA, GA 30339  
TEL 770.951.2495, FAX 770.951.2496  
www.oneatlas.com

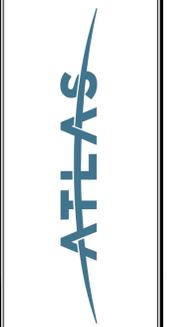


ESTORIA MULTIFAMILY  
294 S MAIN ST  
JONESBORO, GA 30236  
DISTRICTS 5, 6  
EXISTING CONDITIONS  
GEORGIA

REGISTERED PROFESSIONAL ENGINEER  
DAVID G.R. MCVEINNEY  
08/15/2025  
No. PE046874

DATE: 08/15/2025  
DESIGN QC: DW  
CADD QC: AW  
DESIGNED BY: BFL  
DRAWN BY: ZFL

SHEET  
**CX100**

NOT ISSUED FOR CONSTRUCTION  
ATLAS #20512

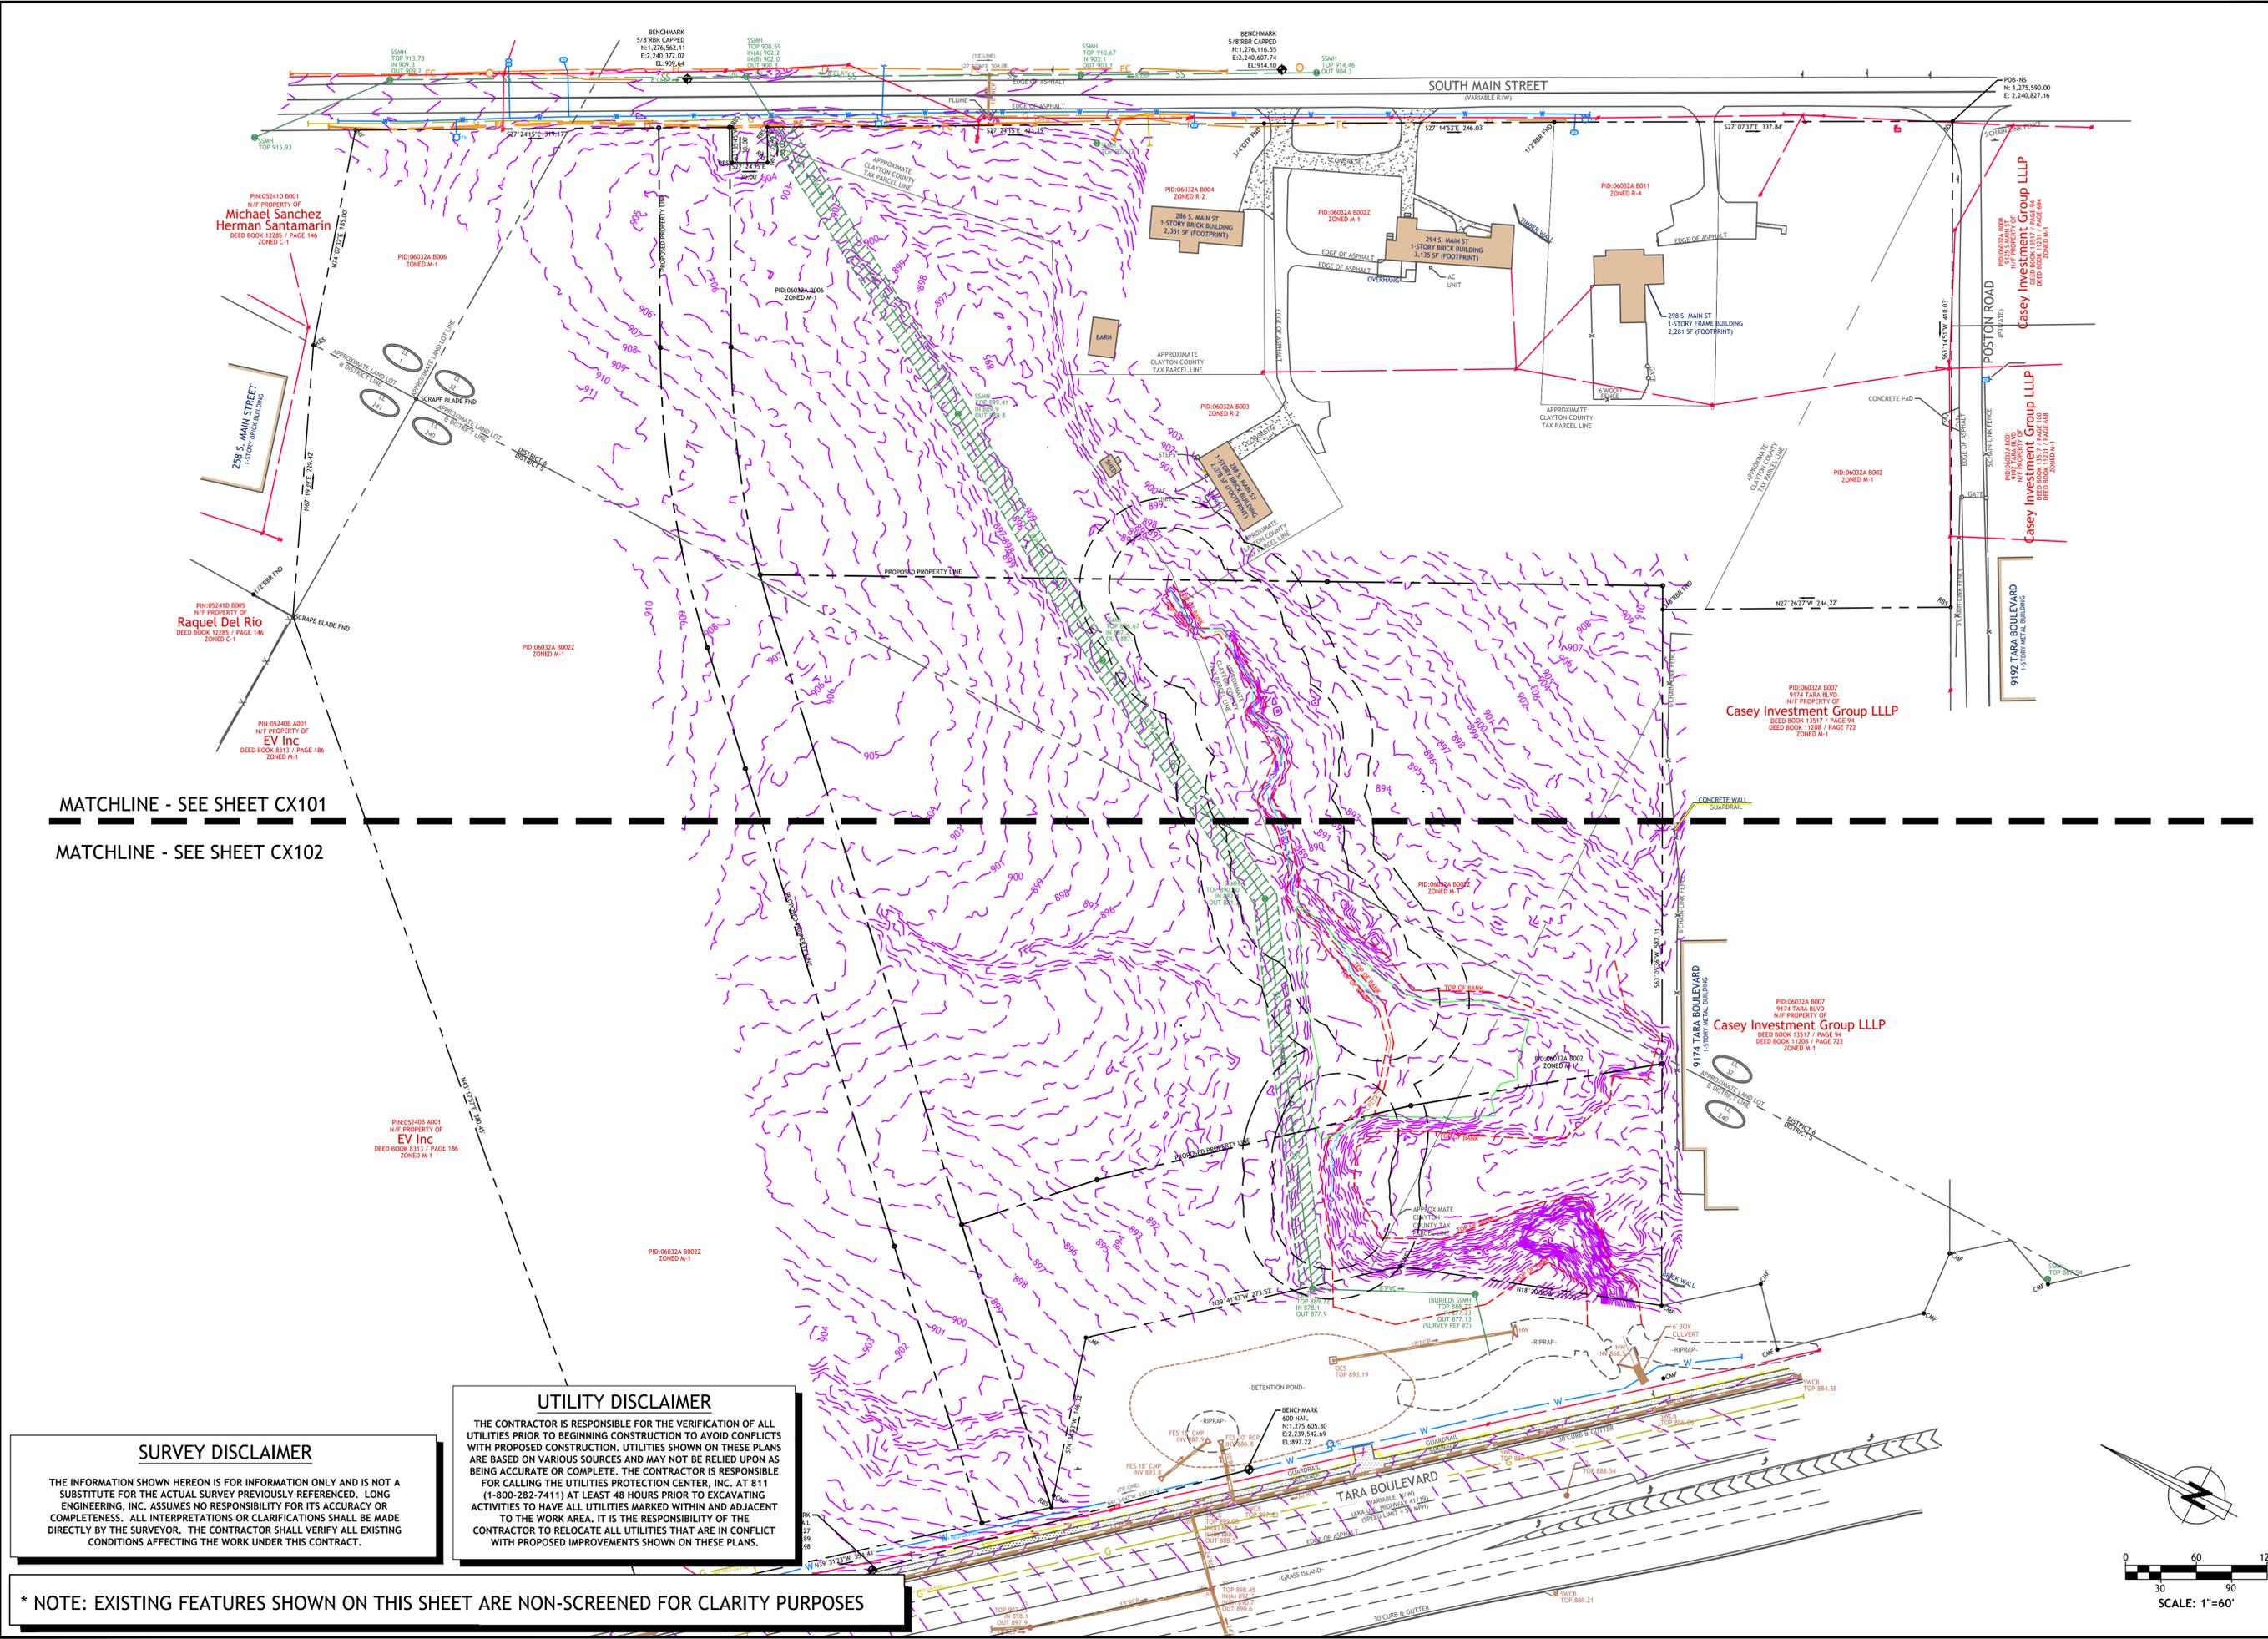

MATCHLINE - SEE SHEET CX101

MATCHLINE - SEE SHEET CX102


**SURVEY DISCLAIMER**


THE INFORMATION SHOWN HEREON IS FOR INFORMATION ONLY AND IS NOT A SUBSTITUTE FOR THE ACTUAL SURVEY PREVIOUSLY REFERENCED. LONG ENGINEERING, INC. ASSUMES NO RESPONSIBILITY FOR ITS ACCURACY OR COMPLETENESS. ALL INTERPRETATIONS OR CLARIFICATIONS SHALL BE MADE DIRECTLY BY THE SURVEYOR. THE CONTRACTOR SHALL VERIFY ALL EXISTING CONDITIONS AFFECTING THE WORK UNDER THIS CONTRACT.

**UTILITY DISCLAIMER**

THE CONTRACTOR IS RESPONSIBLE FOR THE VERIFICATION OF ALL UTILITIES PRIOR TO BEGINNING CONSTRUCTION TO AVOID CONFLICTS WITH PROPOSED CONSTRUCTION. UTILITIES SHOWN ON THESE PLANS ARE BASED ON VARIOUS SOURCES AND MAY NOT BE RELIED UPON AS BEING ACCURATE OR COMPLETE. THE CONTRACTOR IS RESPONSIBLE FOR CALLING THE UTILITIES PROTECTION CENTER, INC. AT 811 (1-800-282-7411) AT LEAST 48 HOURS PRIOR TO EXCAVATING ACTIVITIES TO HAVE ALL UTILITIES MARKED WITHIN AND ADJACENT TO THE WORK AREA. IT IS THE RESPONSIBILITY OF THE CONTRACTOR TO RELOCATE ALL UTILITIES THAT ARE IN CONFLICT WITH PROPOSED IMPROVEMENTS SHOWN ON THESE PLANS.

\* NOTE: EXISTING FEATURES SHOWN ON THIS SHEET ARE NON-SCREENED FOR CLARITY PURPOSES

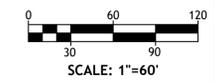

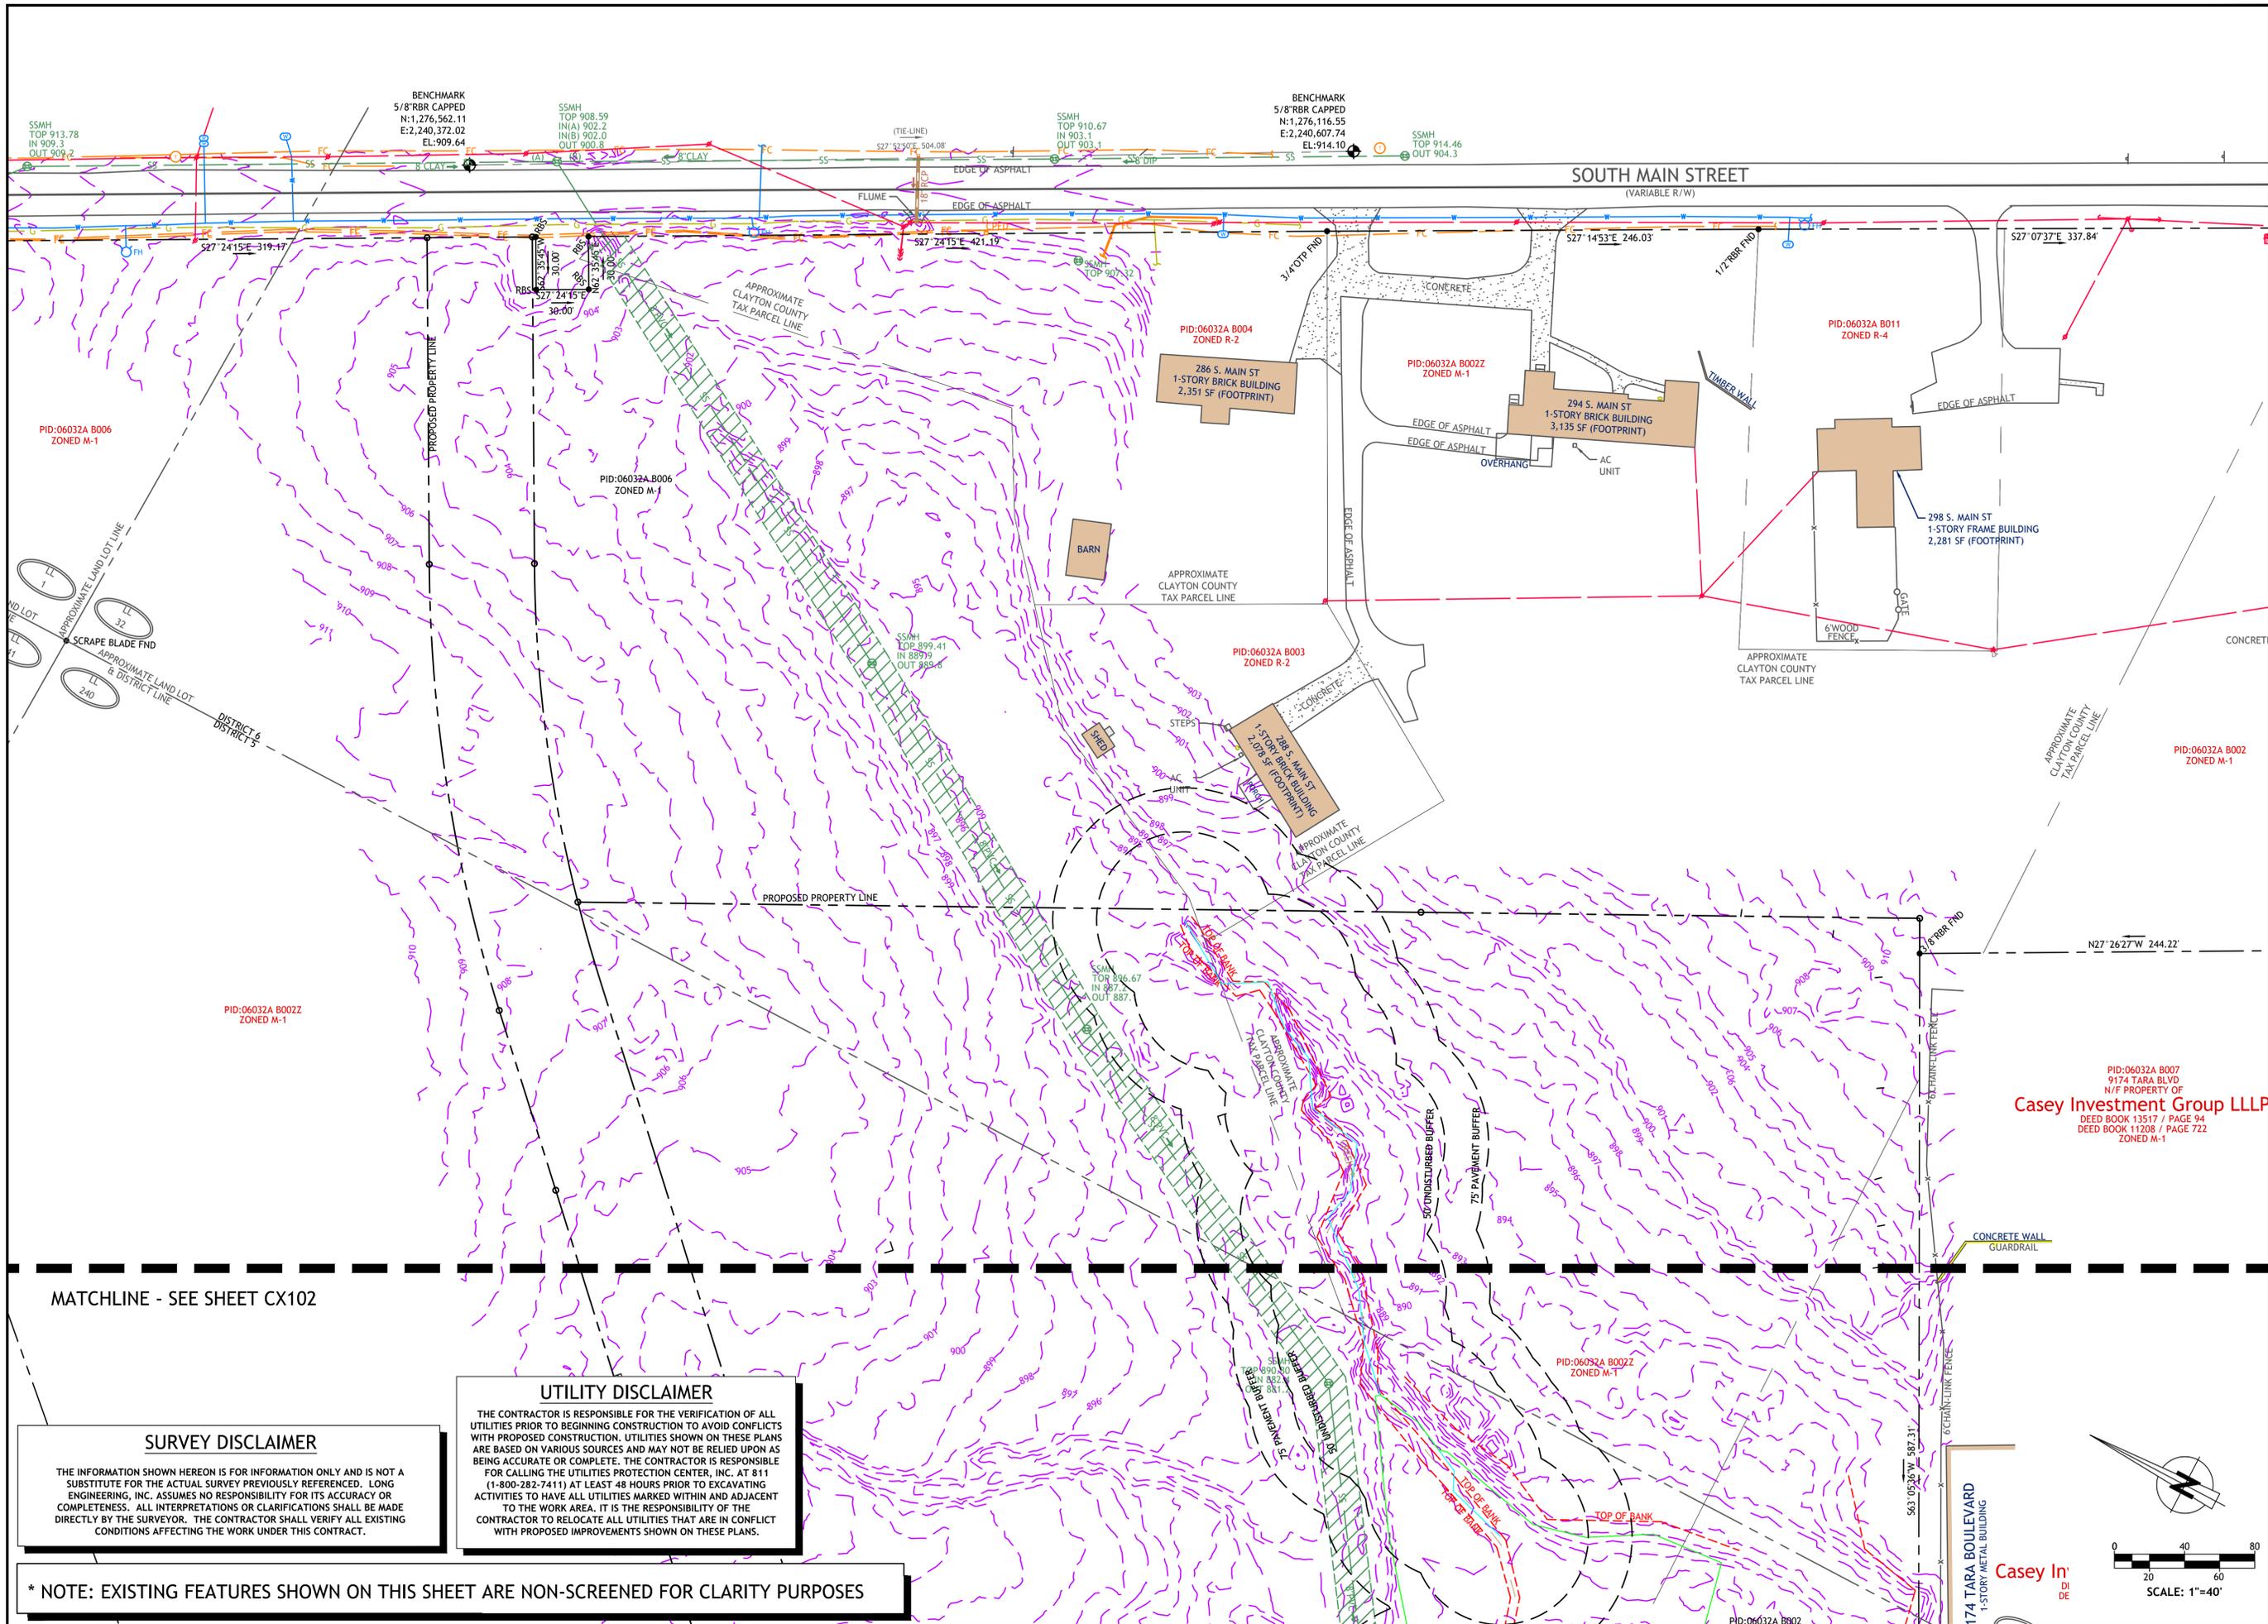

REV #	DATE	DESCRIPTION	REQUESTED BY

2550 HERITAGE COURT, STE 250  
 ATLANTA, GA 30339  
 TEL 770.951.2495, FAX 770.951.2496  
 www.oneatlas.com

ESTORIA MULTIFAMILY  
 294 S MAIN ST  
 JONESBORO, GA 30236

EXISTING CONDITIONS  
 DISTRICTS 5, 6

REGISTERED PROFESSIONAL ENGINEER  
 DAVID G.R. MCVEENNEY  
 No. PE046874

DATE: 08/15/2023  
 DESIGN QC: DW  
 CAD QC: DW  
 DESIGNED BY: DW  
 DRAWN BY: DW

SHEET  
**CX101**

MATCHLINE - SEE SHEET CX102

**SURVEY DISCLAIMER**

THE INFORMATION SHOWN HEREON IS FOR INFORMATION ONLY AND IS NOT A SUBSTITUTE FOR THE ACTUAL SURVEY PREVIOUSLY REFERENCED. LONG ENGINEERING, INC. ASSUMES NO RESPONSIBILITY FOR ITS ACCURACY OR COMPLETENESS. ALL INTERPRETATIONS OR CLARIFICATIONS SHALL BE MADE DIRECTLY BY THE SURVEYOR. THE CONTRACTOR SHALL VERIFY ALL EXISTING CONDITIONS AFFECTING THE WORK UNDER THIS CONTRACT.

**UTILITY DISCLAIMER**

THE CONTRACTOR IS RESPONSIBLE FOR THE VERIFICATION OF ALL UTILITIES PRIOR TO BEGINNING CONSTRUCTION TO AVOID CONFLICTS WITH PROPOSED CONSTRUCTION. UTILITIES SHOWN ON THESE PLANS ARE BASED ON VARIOUS SOURCES AND MAY NOT BE RELIED UPON AS BEING ACCURATE OR COMPLETE. THE CONTRACTOR IS RESPONSIBLE FOR CALLING THE UTILITIES PROTECTION CENTER, INC. AT 811 (1-800-282-7411) AT LEAST 48 HOURS PRIOR TO EXCAVATING ACTIVITIES TO HAVE ALL UTILITIES MARKED WITHIN AND ADJACENT TO THE WORK AREA. IT IS THE RESPONSIBILITY OF THE CONTRACTOR TO RELOCATE ALL UTILITIES THAT ARE IN CONFLICT WITH PROPOSED IMPROVEMENTS SHOWN ON THESE PLANS.

\* NOTE: EXISTING FEATURES SHOWN ON THIS SHEET ARE NON-SCREENED FOR CLARITY PURPOSES

PID:06032A B007  
 9174 TARA BLVD  
 N/F PROPERTY OF  
**Casey Investment Group LLLP**  
 DEED BOOK 13517 / PAGE 94  
 DEED BOOK 11208 / PAGE 722  
 ZONED M-1

