
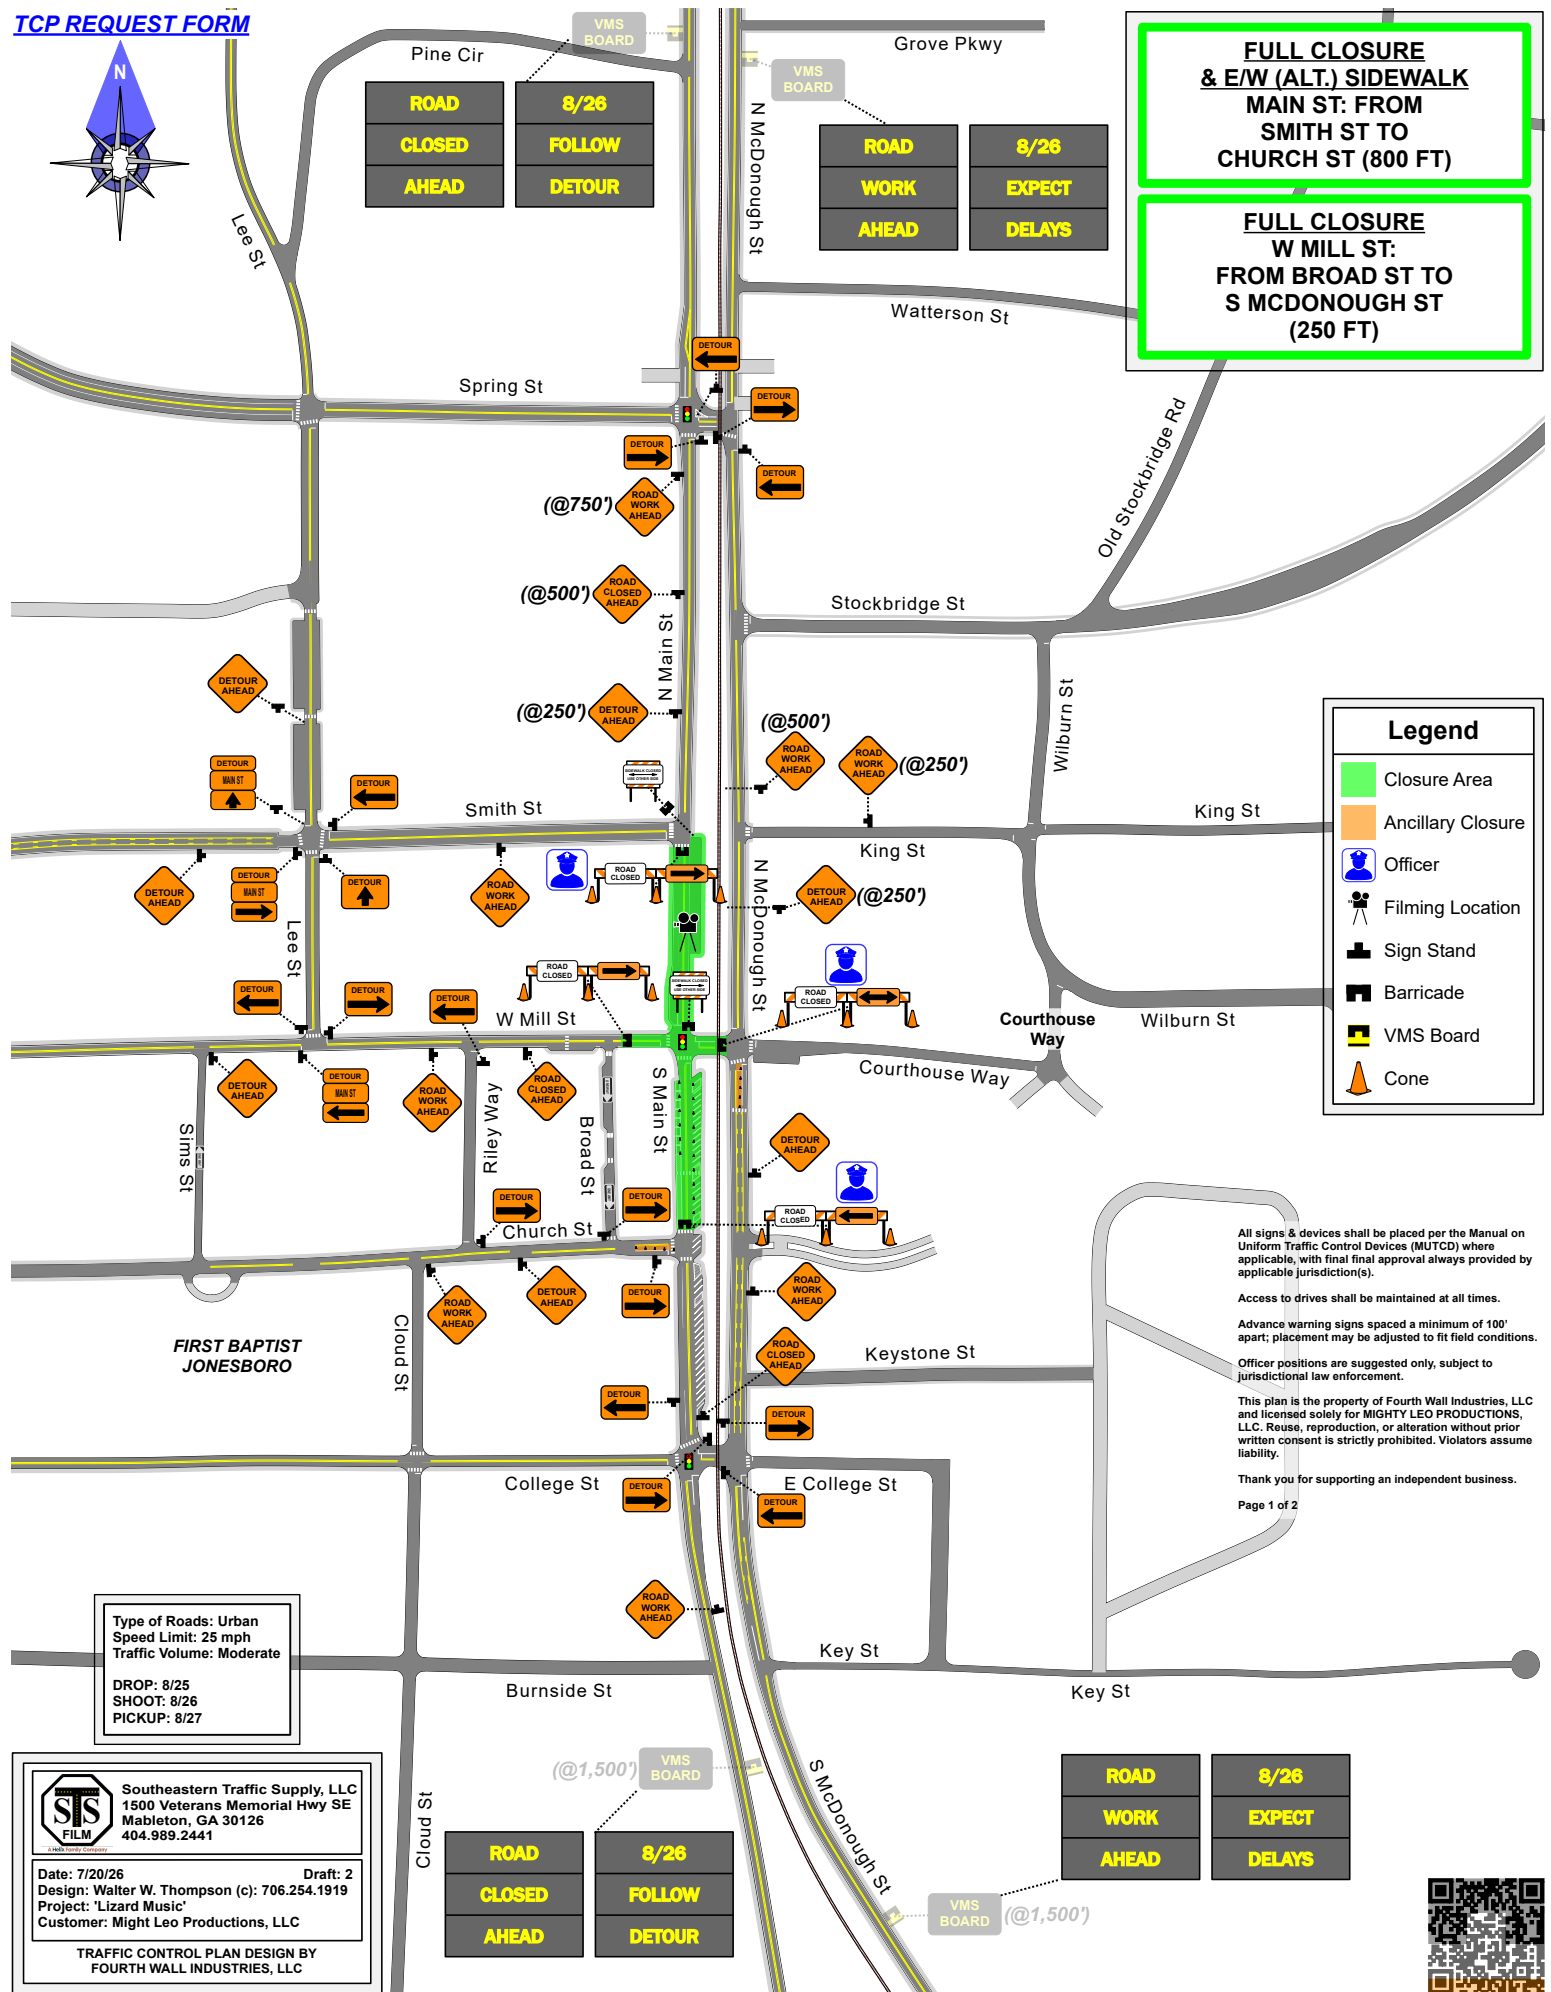


TCP REQUEST FORM

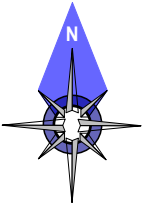

**FULL CLOSURE
& E/W (ALT.) SIDEWALK
MAIN ST: FROM
SMITH ST TO
CHURCH ST (800 FT)**

**FULL CLOSURE
W MILL ST:
FROM BROAD ST TO
S MCDONOUGH ST
(250 FT)**

Legend

- Closure Area
- Ancillary Closure
- Officer
- Filming Location
- Sign Stand
- Barricade
- VMS Board
- Cone

All signs & devices shall be placed per the Manual on Uniform Traffic Control Devices (MUTCD) where applicable, with final final approval always provided by applicable jurisdiction(s).

Access to drives shall be maintained at all times.

Advance warning signs spaced a minimum of 100' apart; placement may be adjusted to fit field conditions.

Officer positions are suggested only, subject to jurisdictional law enforcement.

This plan is the property of Fourth Wall Industries, LLC and licensed solely for MIGHTY LEO PRODUCTIONS, LLC. Reuse, reproduction, or alteration without prior written consent is strictly prohibited. Violators assume liability.

Thank you for supporting an independent business.

Page 1 of 2

Type of Roads: Urban
Speed Limit: 25 mph
Traffic Volume: Moderate

DROP: 8/25
SHOOT: 8/26
PICKUP: 8/27

Southeastern Traffic Supply, LLC
1500 Veterans Memorial Hwy SE
Mableton, GA 30126
404.989.2441

Date: 7/20/26

Draft: 2

Design: Walter W. Thompson (c): 706.254.1919
Project: 'Lizard Music'
Customer: Might Leo Productions, LLC

TRAFFIC CONTROL PLAN DESIGN BY
FOURTH WALL INDUSTRIES, LLC

ROAD

CLOSED

AHEAD

8/26

FOLLOW

DETOUR

ROAD

WORK

AHEAD



8/26

EXPECT

DELAYS



TCP REQUEST FORM

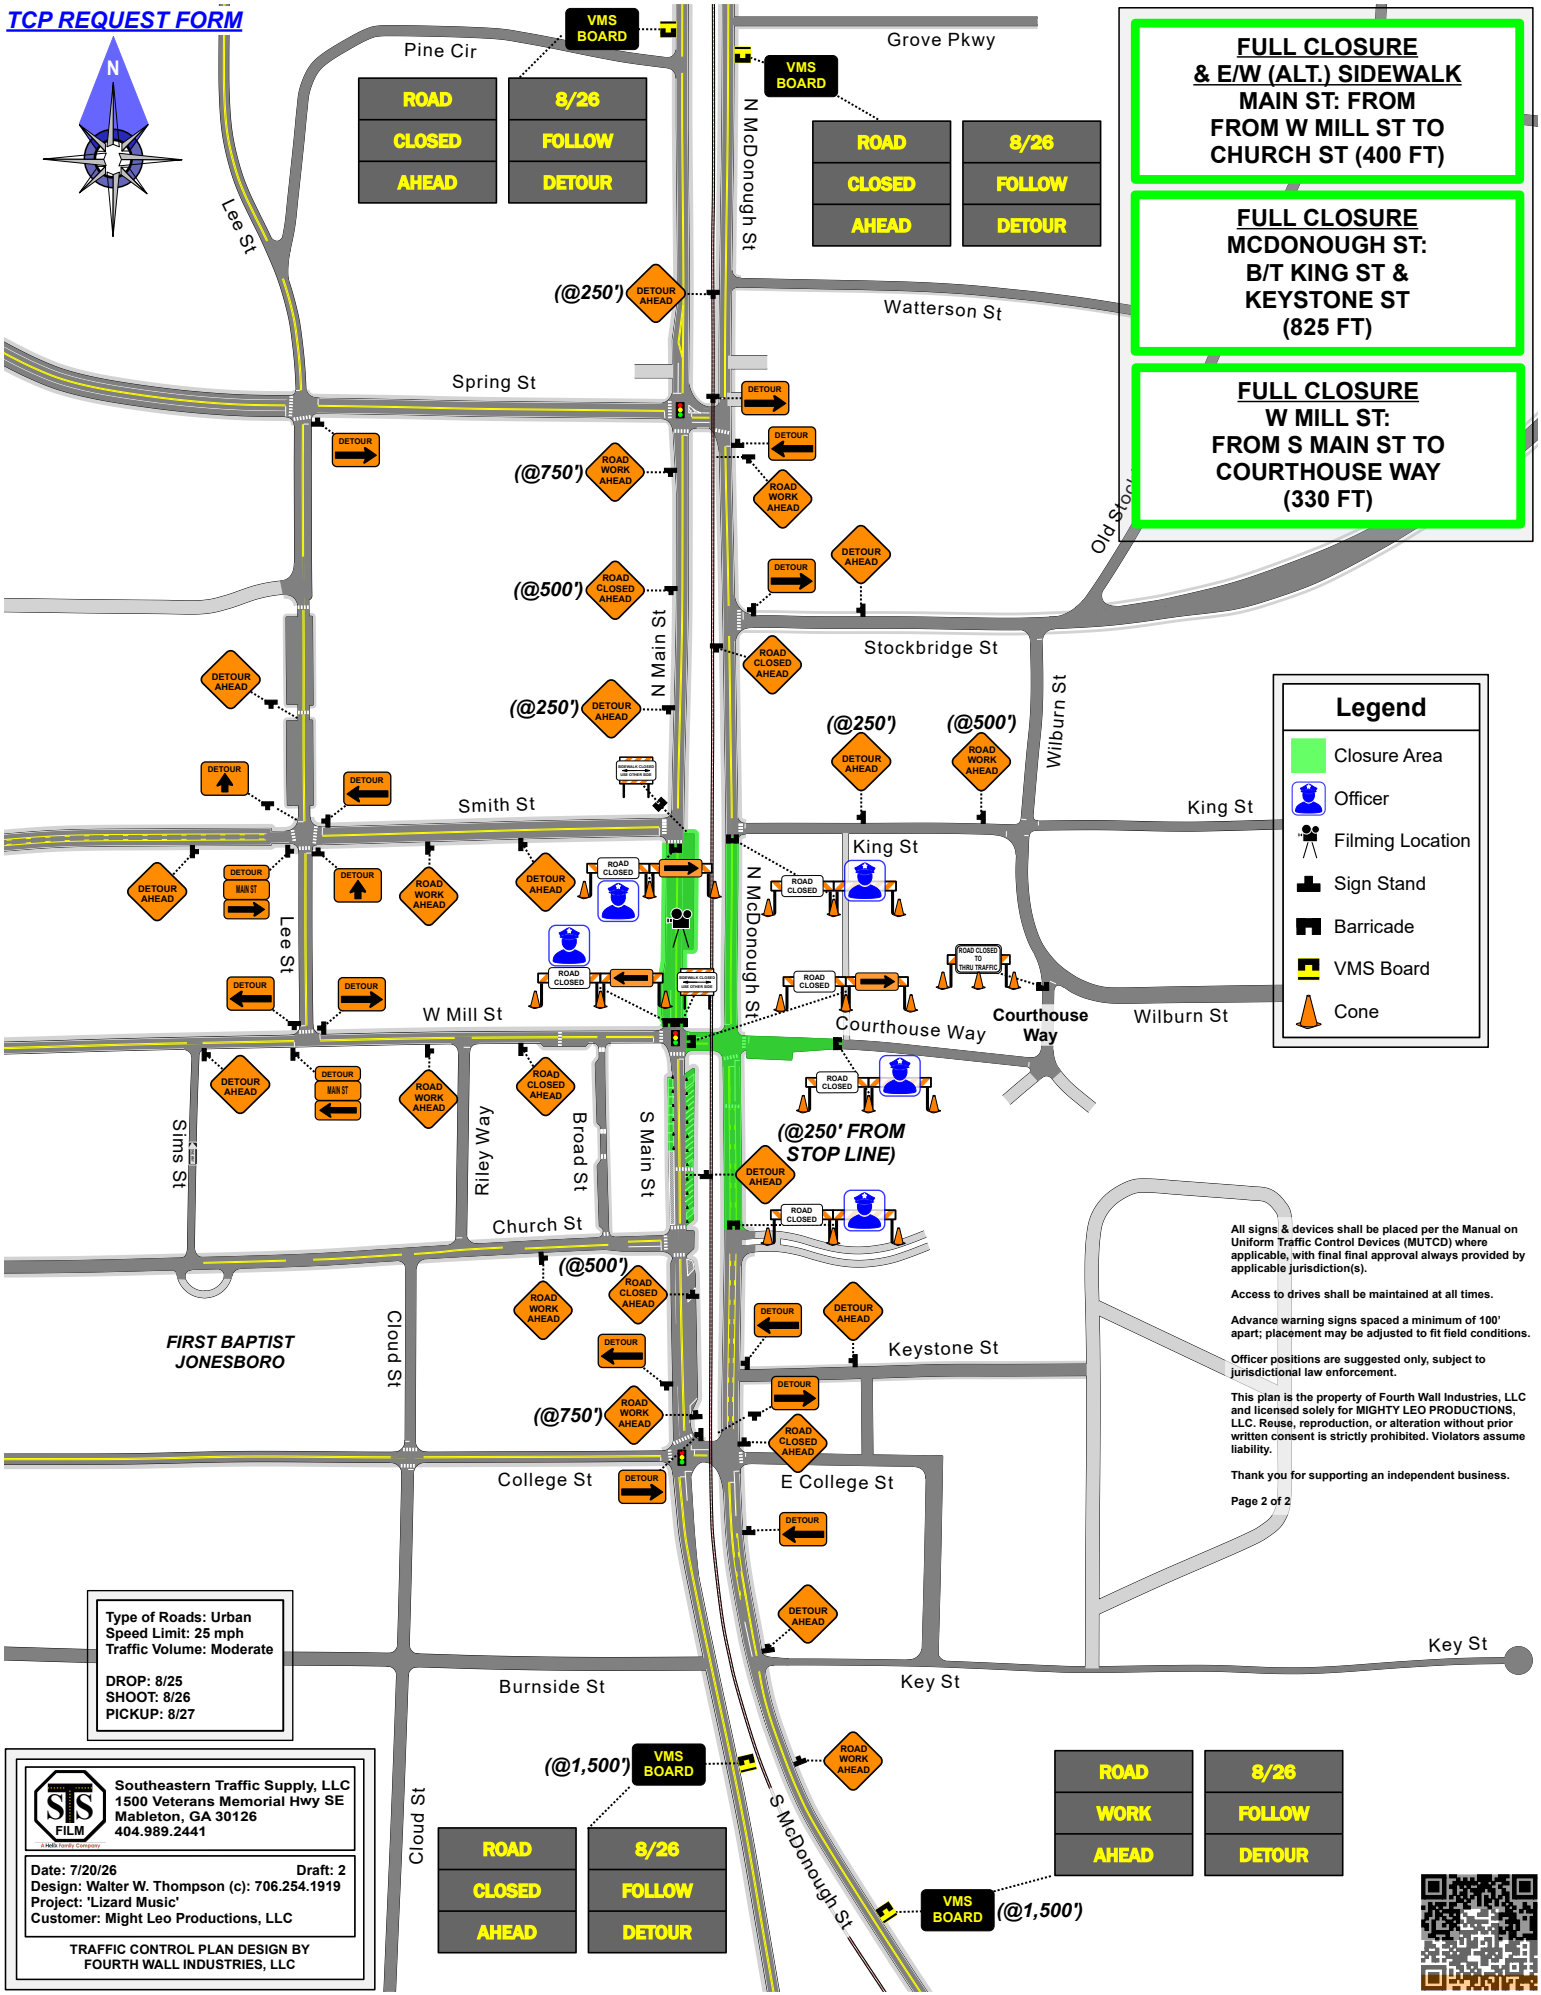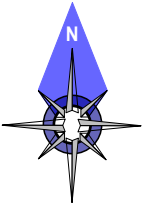

- FULL CLOSURE & E/W (ALT.) SIDEWALK MAIN ST: FROM FROM W MILL ST TO CHURCH ST (400 FT)**
- FULL CLOSURE MCDONOUGH ST: B/T KING ST & KEYSTONE ST (825 FT)**
- FULL CLOSURE W MILL ST: FROM S MAIN ST TO COURTHOUSE WAY (330 FT)**

Legend

- Closure Area
- Officer
- Filming Location
- Sign Stand
- Barricade
- VMS Board
- Cone

All signs & devices shall be placed per the Manual on Uniform Traffic Control Devices (MUTCD) where applicable, with final approval always provided by applicable jurisdiction(s).

Access to drives shall be maintained at all times.

Advance warning signs spaced a minimum of 100' apart; placement may be adjusted to fit field conditions.

Officer positions are suggested only, subject to jurisdictional law enforcement.

This plan is the property of Fourth Wall Industries, LLC and licensed solely for MIGHTY LEO PRODUCTIONS, LLC. Reuse, reproduction, or alteration without prior written consent is strictly prohibited. Violators assume liability.

Thank you for supporting an independent business.

Page 2 of 2

Type of Roads: Urban
 Speed Limit: 25 mph
 Traffic Volume: Moderate

DROP: 8/25
 SHOOT: 8/26
 PICKUP: 8/27

Southeastern Traffic Supply, LLC
 1500 Veterans Memorial Hwy SE
 Mableton, GA 30126
 404.989.2441

Date: 7/20/26 Draft: 2
 Design: Walter W. Thompson (c): 706.254.1919
 Project: 'Lizard Music'
 Customer: Might Leo Productions, LLC

TRAFFIC CONTROL PLAN DESIGN BY
 FOURTH WALL INDUSTRIES, LLC

ROAD	8/26
CLOSED	FOLLOW
AHEAD	DETOUR



ROAD	8/26
CLOSED	FOLLOW
AHEAD	DETOUR

VMS BOARD (@1,500')

VMS BOARD (@1,500')



TCP REQUEST FORM

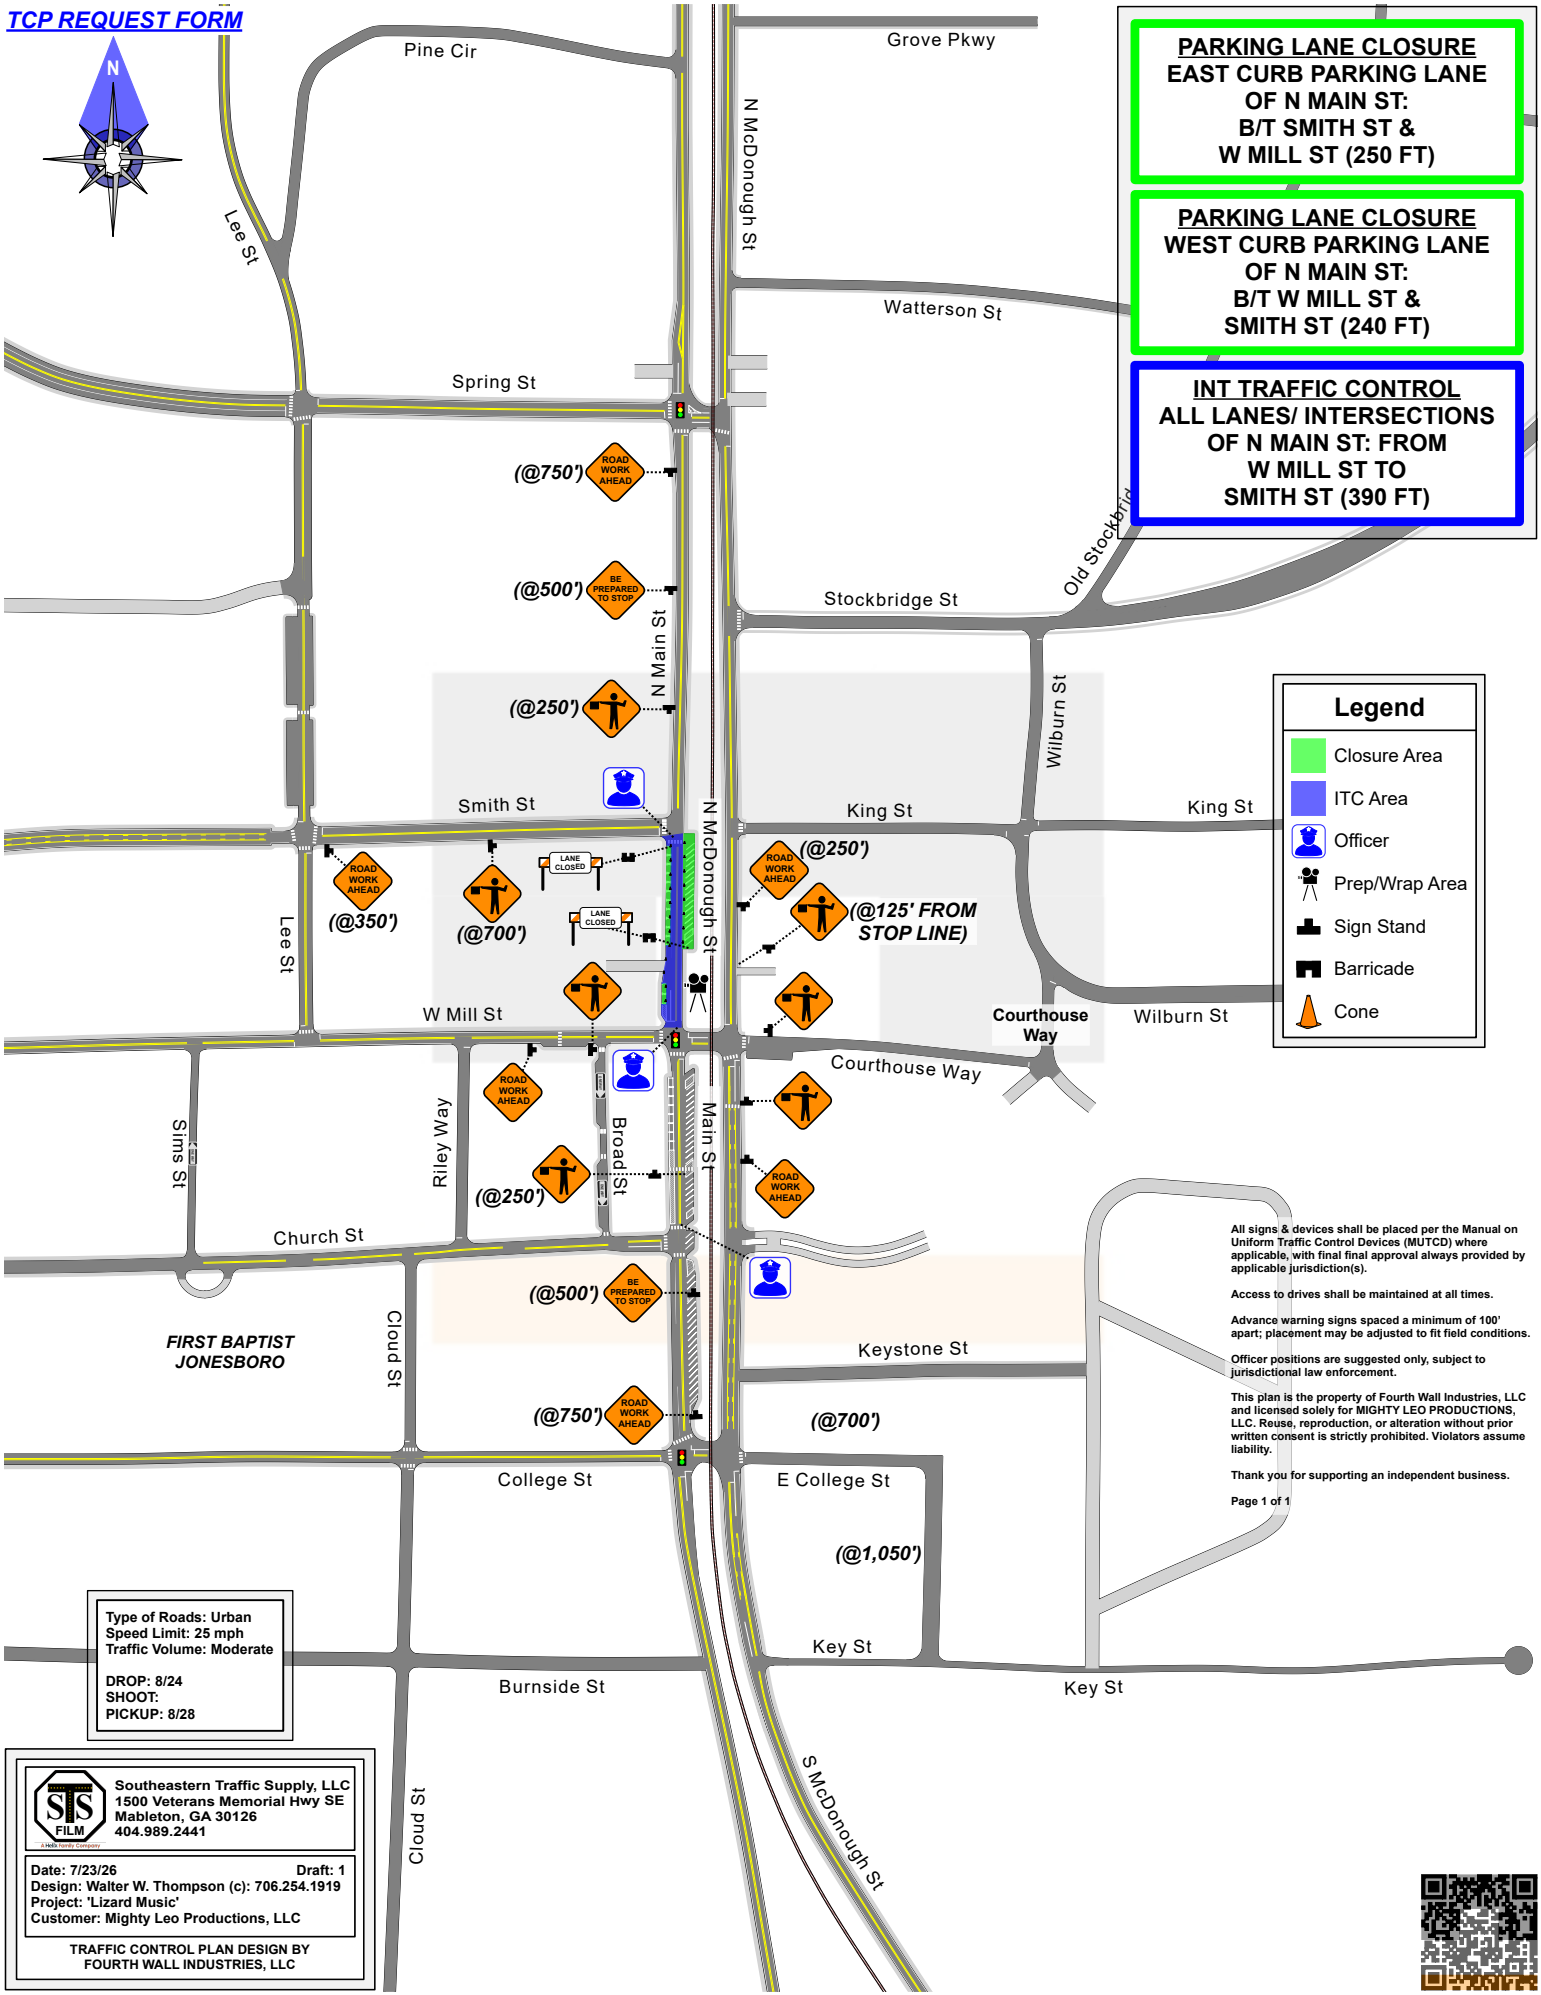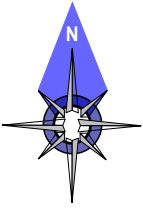

PARKING LANE CLOSURE
EAST CURB PARKING LANE
OF N MAIN ST:
B/T SMITH ST &
W MILL ST (250 FT)

PARKING LANE CLOSURE
WEST CURB PARKING LANE
OF N MAIN ST:
B/T W MILL ST &
SMITH ST (240 FT)

INT TRAFFIC CONTROL
ALL LANES/ INTERSECTIONS
OF N MAIN ST: FROM
W MILL ST TO
SMITH ST (390 FT)

Legend

- Closure Area
- ITC Area
- Officer
- Prep/Wrap Area
- Sign Stand
- Barricade
- Cone

All signs & devices shall be placed per the Manual on Uniform Traffic Control Devices (MUTCD) where applicable, with final approval always provided by applicable jurisdiction(s).

Access to drives shall be maintained at all times.

Advance warning signs spaced a minimum of 100' apart; placement may be adjusted to fit field conditions.

Officer positions are suggested only, subject to jurisdictional law enforcement.

This plan is the property of Fourth Wall Industries, LLC and licensed solely for MIGHTY LEO PRODUCTIONS, LLC. Reuse, reproduction, or alteration without prior written consent is strictly prohibited. Violators assume liability.

Thank you for supporting an independent business.

Page 1 of 1

Type of Roads: Urban
 Speed Limit: 25 mph
 Traffic Volume: Moderate
 DROP: 8/24
 SHOOT: 8/28
 PICKUP: 8/28



Southeastern Traffic Supply, LLC
 1500 Veterans Memorial Hwy SE
 Mableton, GA 30126
 404.989.2441

Date: 7/23/26 Draft: 1
 Design: Walter W. Thompson (c): 706.254.1919
 Project: 'Lizard Music'
 Customer: Mighty Leo Productions, LLC

TRAFFIC CONTROL PLAN DESIGN BY
 FOURTH WALL INDUSTRIES, LLC

