



88 Inverness Circle East,
Bldg. J, Suite 101
Englewood, Colorado 80112
T 303.734.1777

Planning & Entitlements
Landscape Architecture
Architecture | Visual Media
Real Estate Advisory
www.LAIdesigngroup.com

OWNER/CLIENT

CLAYTON PROPERTIES
GROUP II, INC
4908 TOWER ROAD
DENVER, COLORADO
303-460-8800

THOMPSON RIVER RANCH
JOHNSTOWN, COLORADO
FILING 13 - FINAL DEVELOPMENT PLAN
CIRCULATION PLAN

PROFESSIONAL STAMP

PROJECT INFORMATION


PROJECT #: 201024
DRAWN BY: TH
CHECKED BY: RH

ISSUE RECORD

1ST SUBMITTAL	10/20/2020
2ND SUBMITTAL	06/02/2022
3RD SUBMITTAL	08/01/2022
4TH SUBMITTAL	10/12/2022
5TH SUBMITTAL	01/05/2023

SHEET NUMBER

L0.3

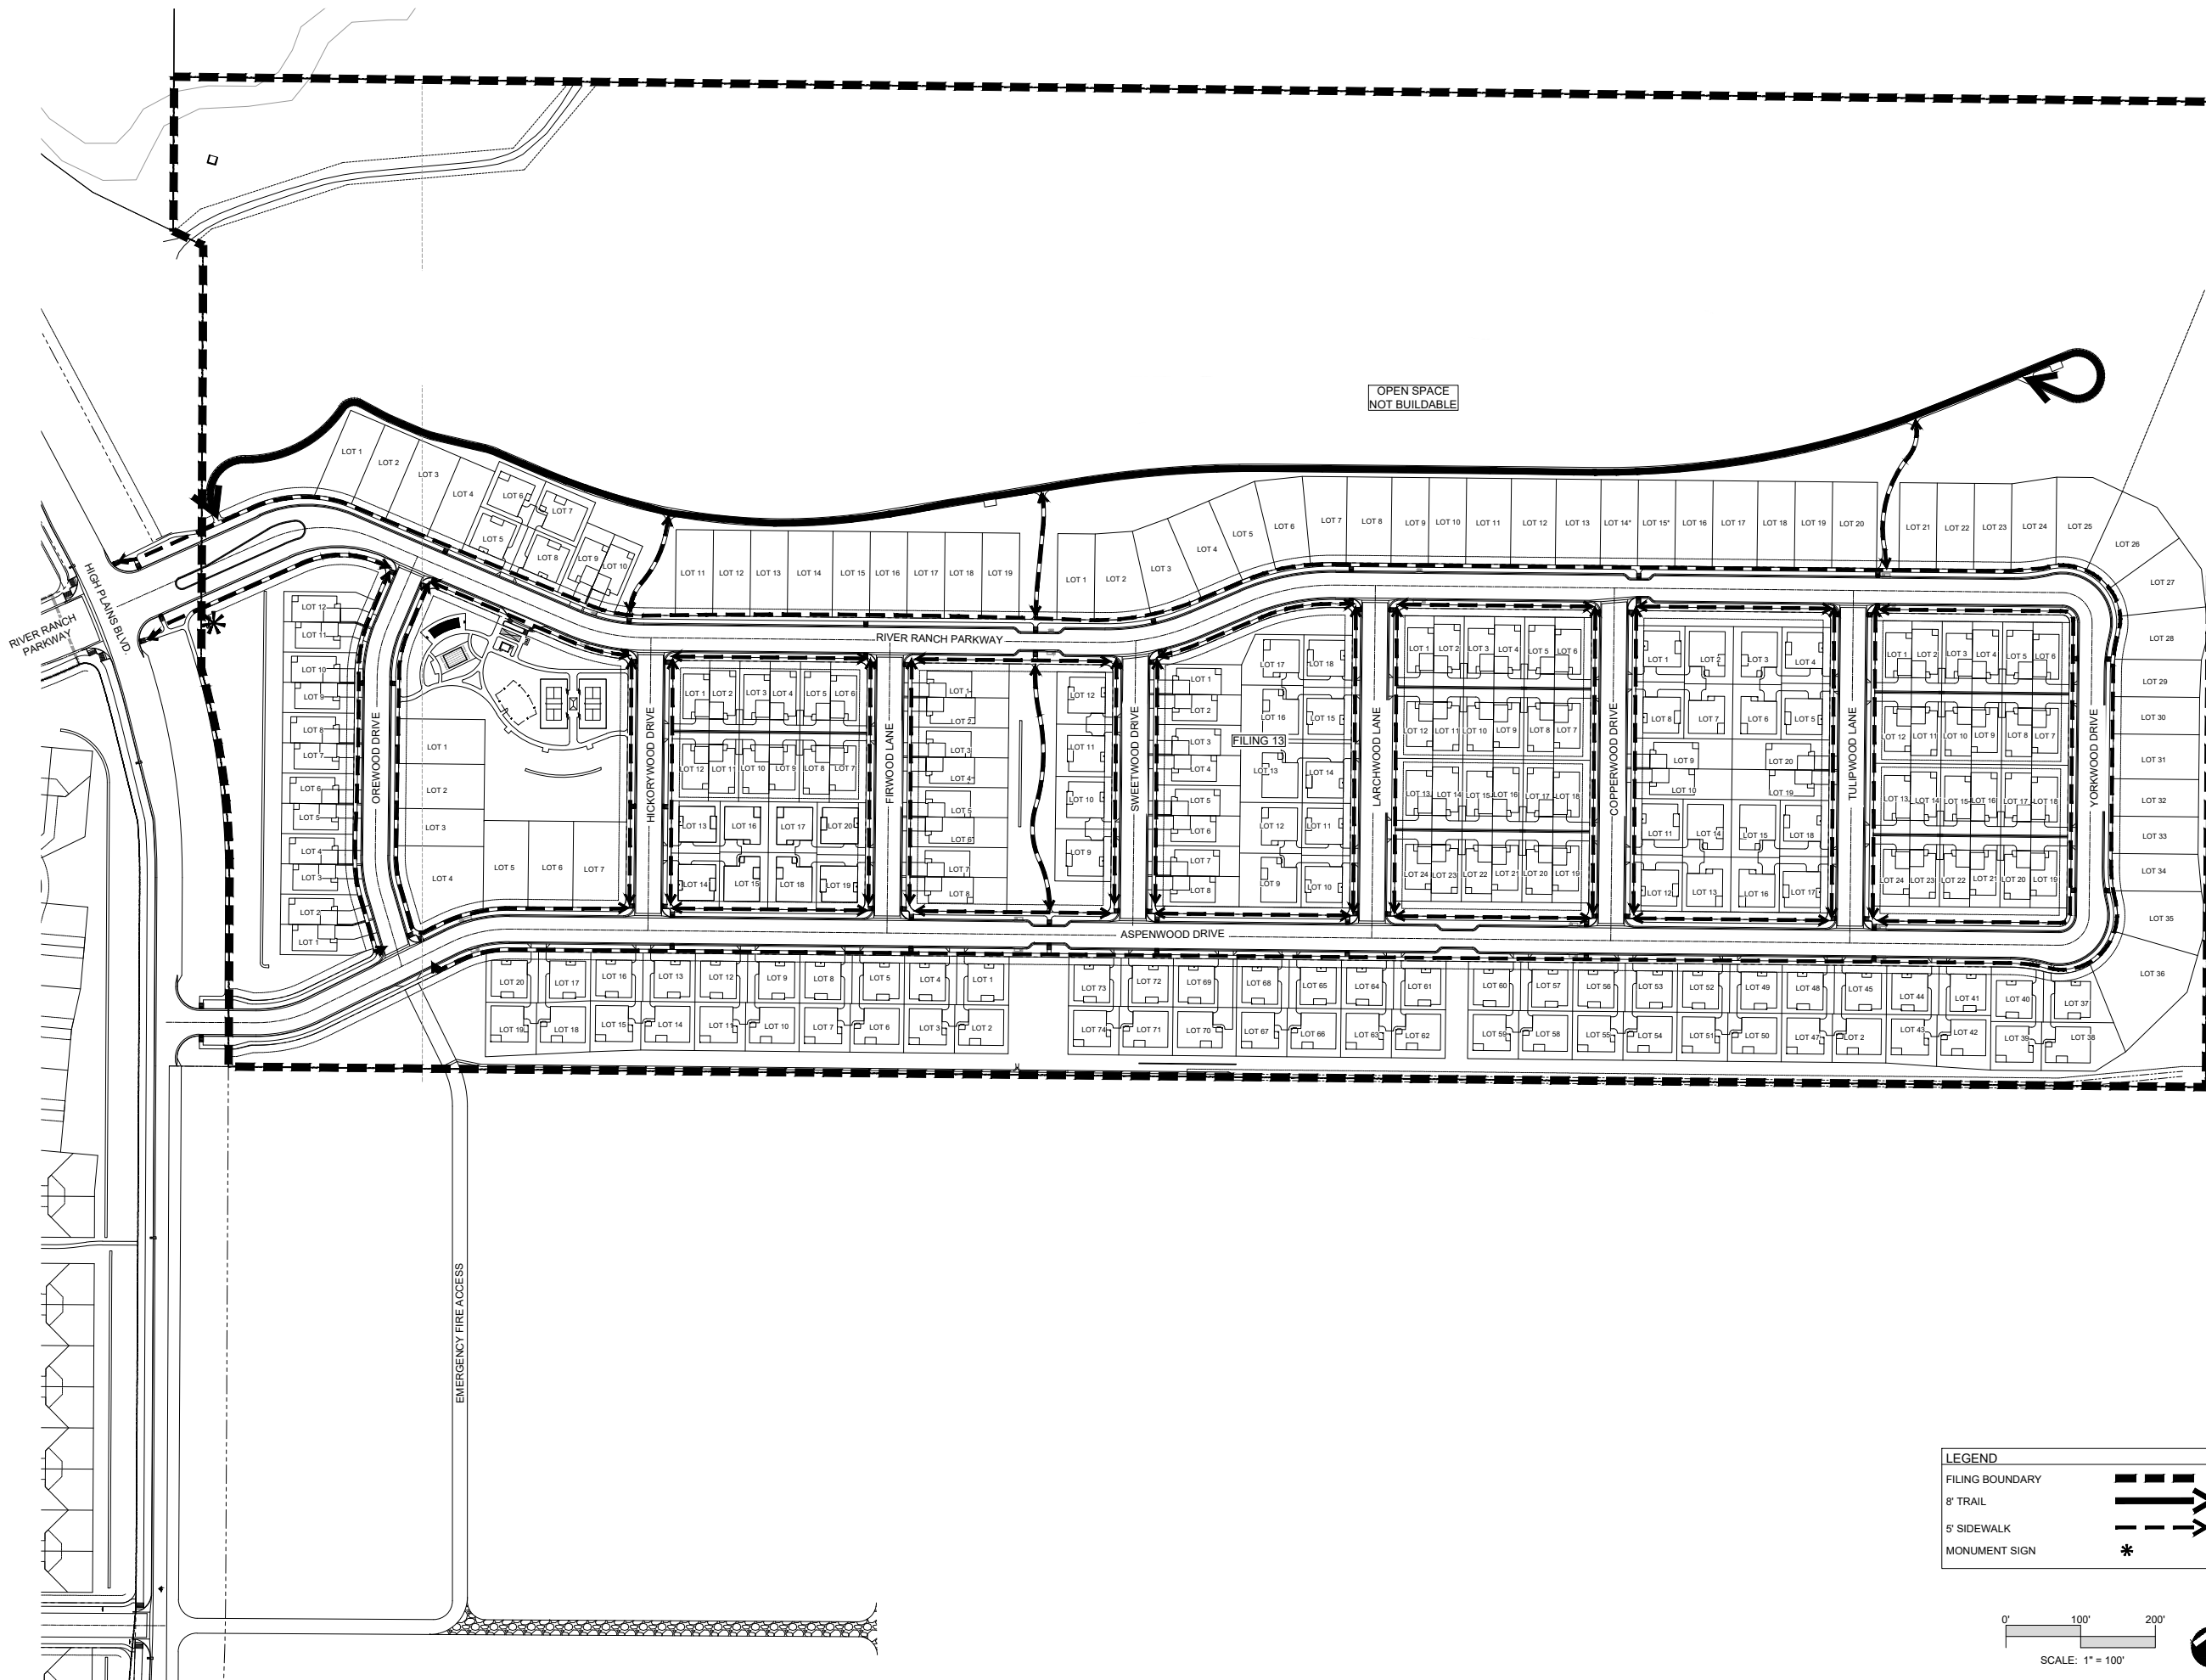

p:\0200201024_river_filing_13\13\drawings\planning\sheet\01024_r0113_fdp.dwg / 10/20/23 11:59 AM