



jstahr 2:53:38 PM p:\benesch-pw\benesch.com\benesch-pw-01\Documents\152161.05\Eng_Docs\Exhibits\152161.05\EXHIBIT-C060&C0Blvd_Alternatives.dgn

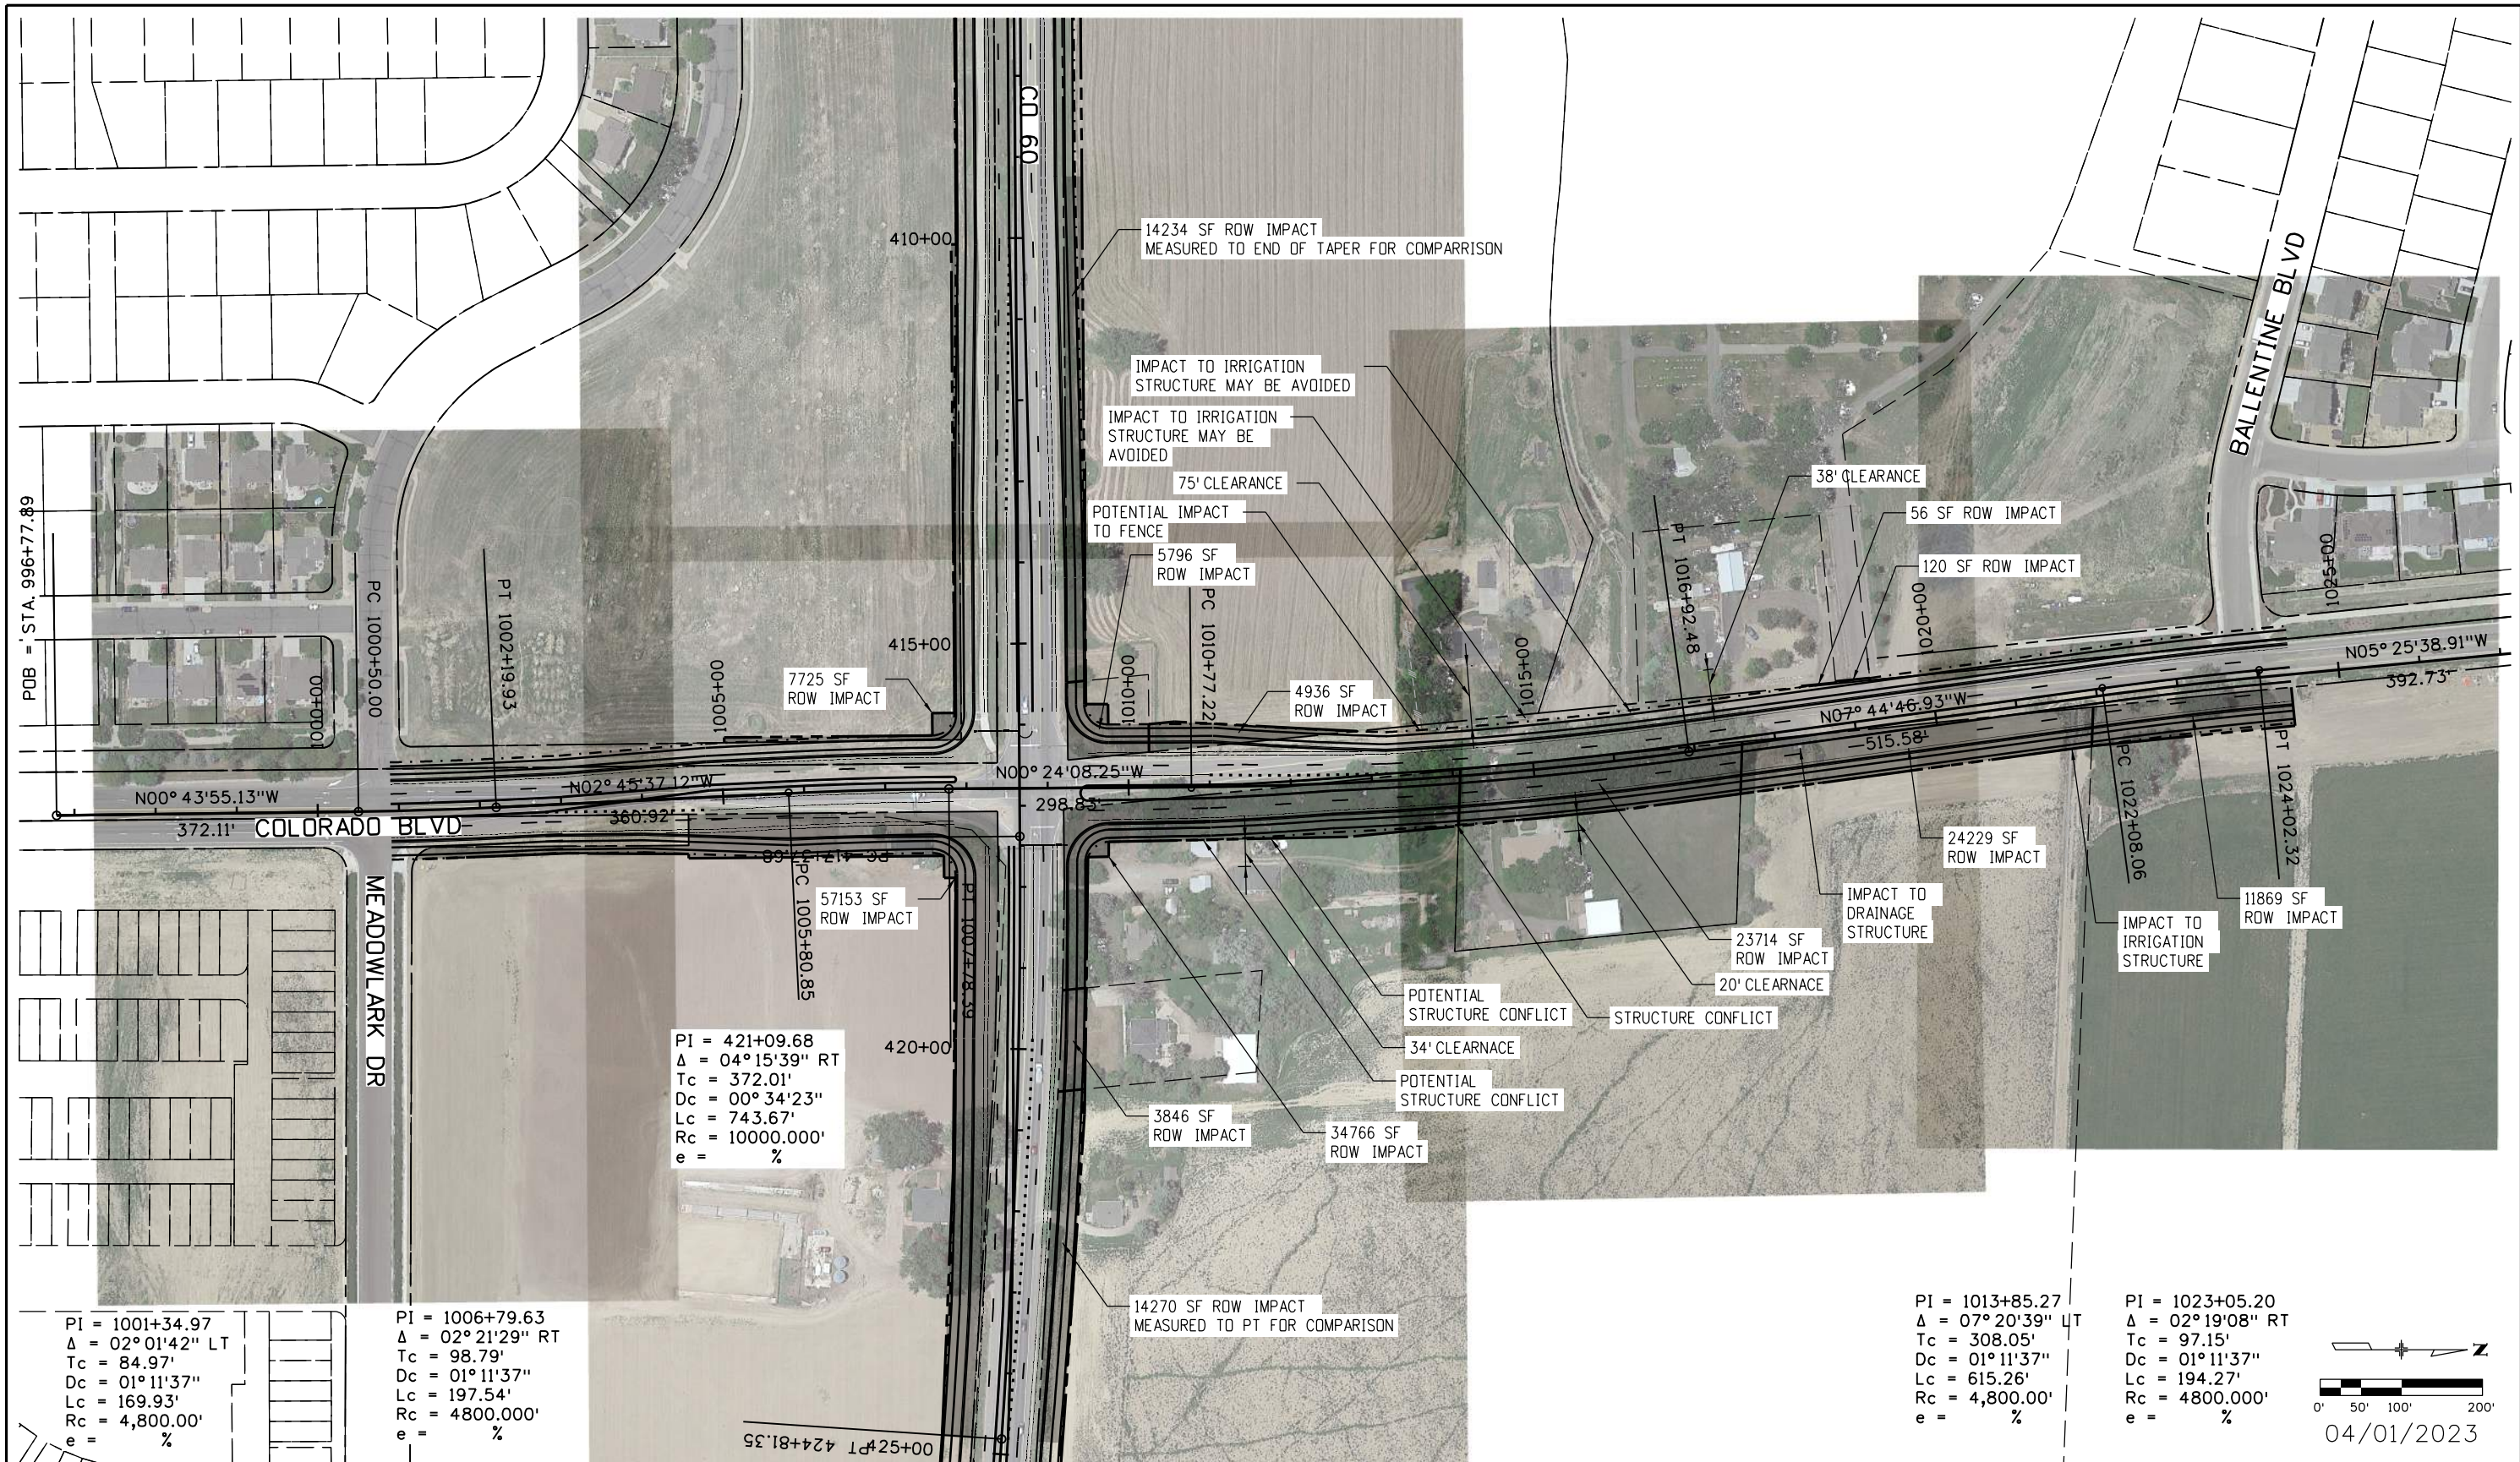


Print Date: 3/29/2023		 Alfred Benesch & Company 7979 E Tufts Ave, Suite 800 Denver, Colorado 80237 303-771-6868 Proj. 152161.05	Sheet Revisions			 Town of Johnstown Johnstown, Colorado 450 S. Parish Ave. Johnstown, CO 80534 Phone: 970-587-4664 FAX: 970-587-0141	As Constructed		CD 60 & COLORADO BLVD INT. IMP. ALTERNATE 01 CENTERED ALIGNMENT			Project No./Code	
File Name: 152161.05EXHIBIT-C060&C0Blvd_Alternatives.dgn			Date:	Comments	Init.		No Revisions:		Project No.				
Horiz. Scale: 1:200							Revised:		Designer: JTS	Structure Numbers	Code		
Vert. Scale: As Noted							Void:		Detailer: JTS	Subset Sheets: ALT01 of 03	Sheet Number		
									Sheet Subset: OPTIONS				


jstahr 2:53:45 PM p:\benesch-pw\benesch-pw-01\Documents\152161.05\Eng_Docs\Exhibits\152161.05EXHIBIT-C060&C0Blvd_Alternatives.dgn

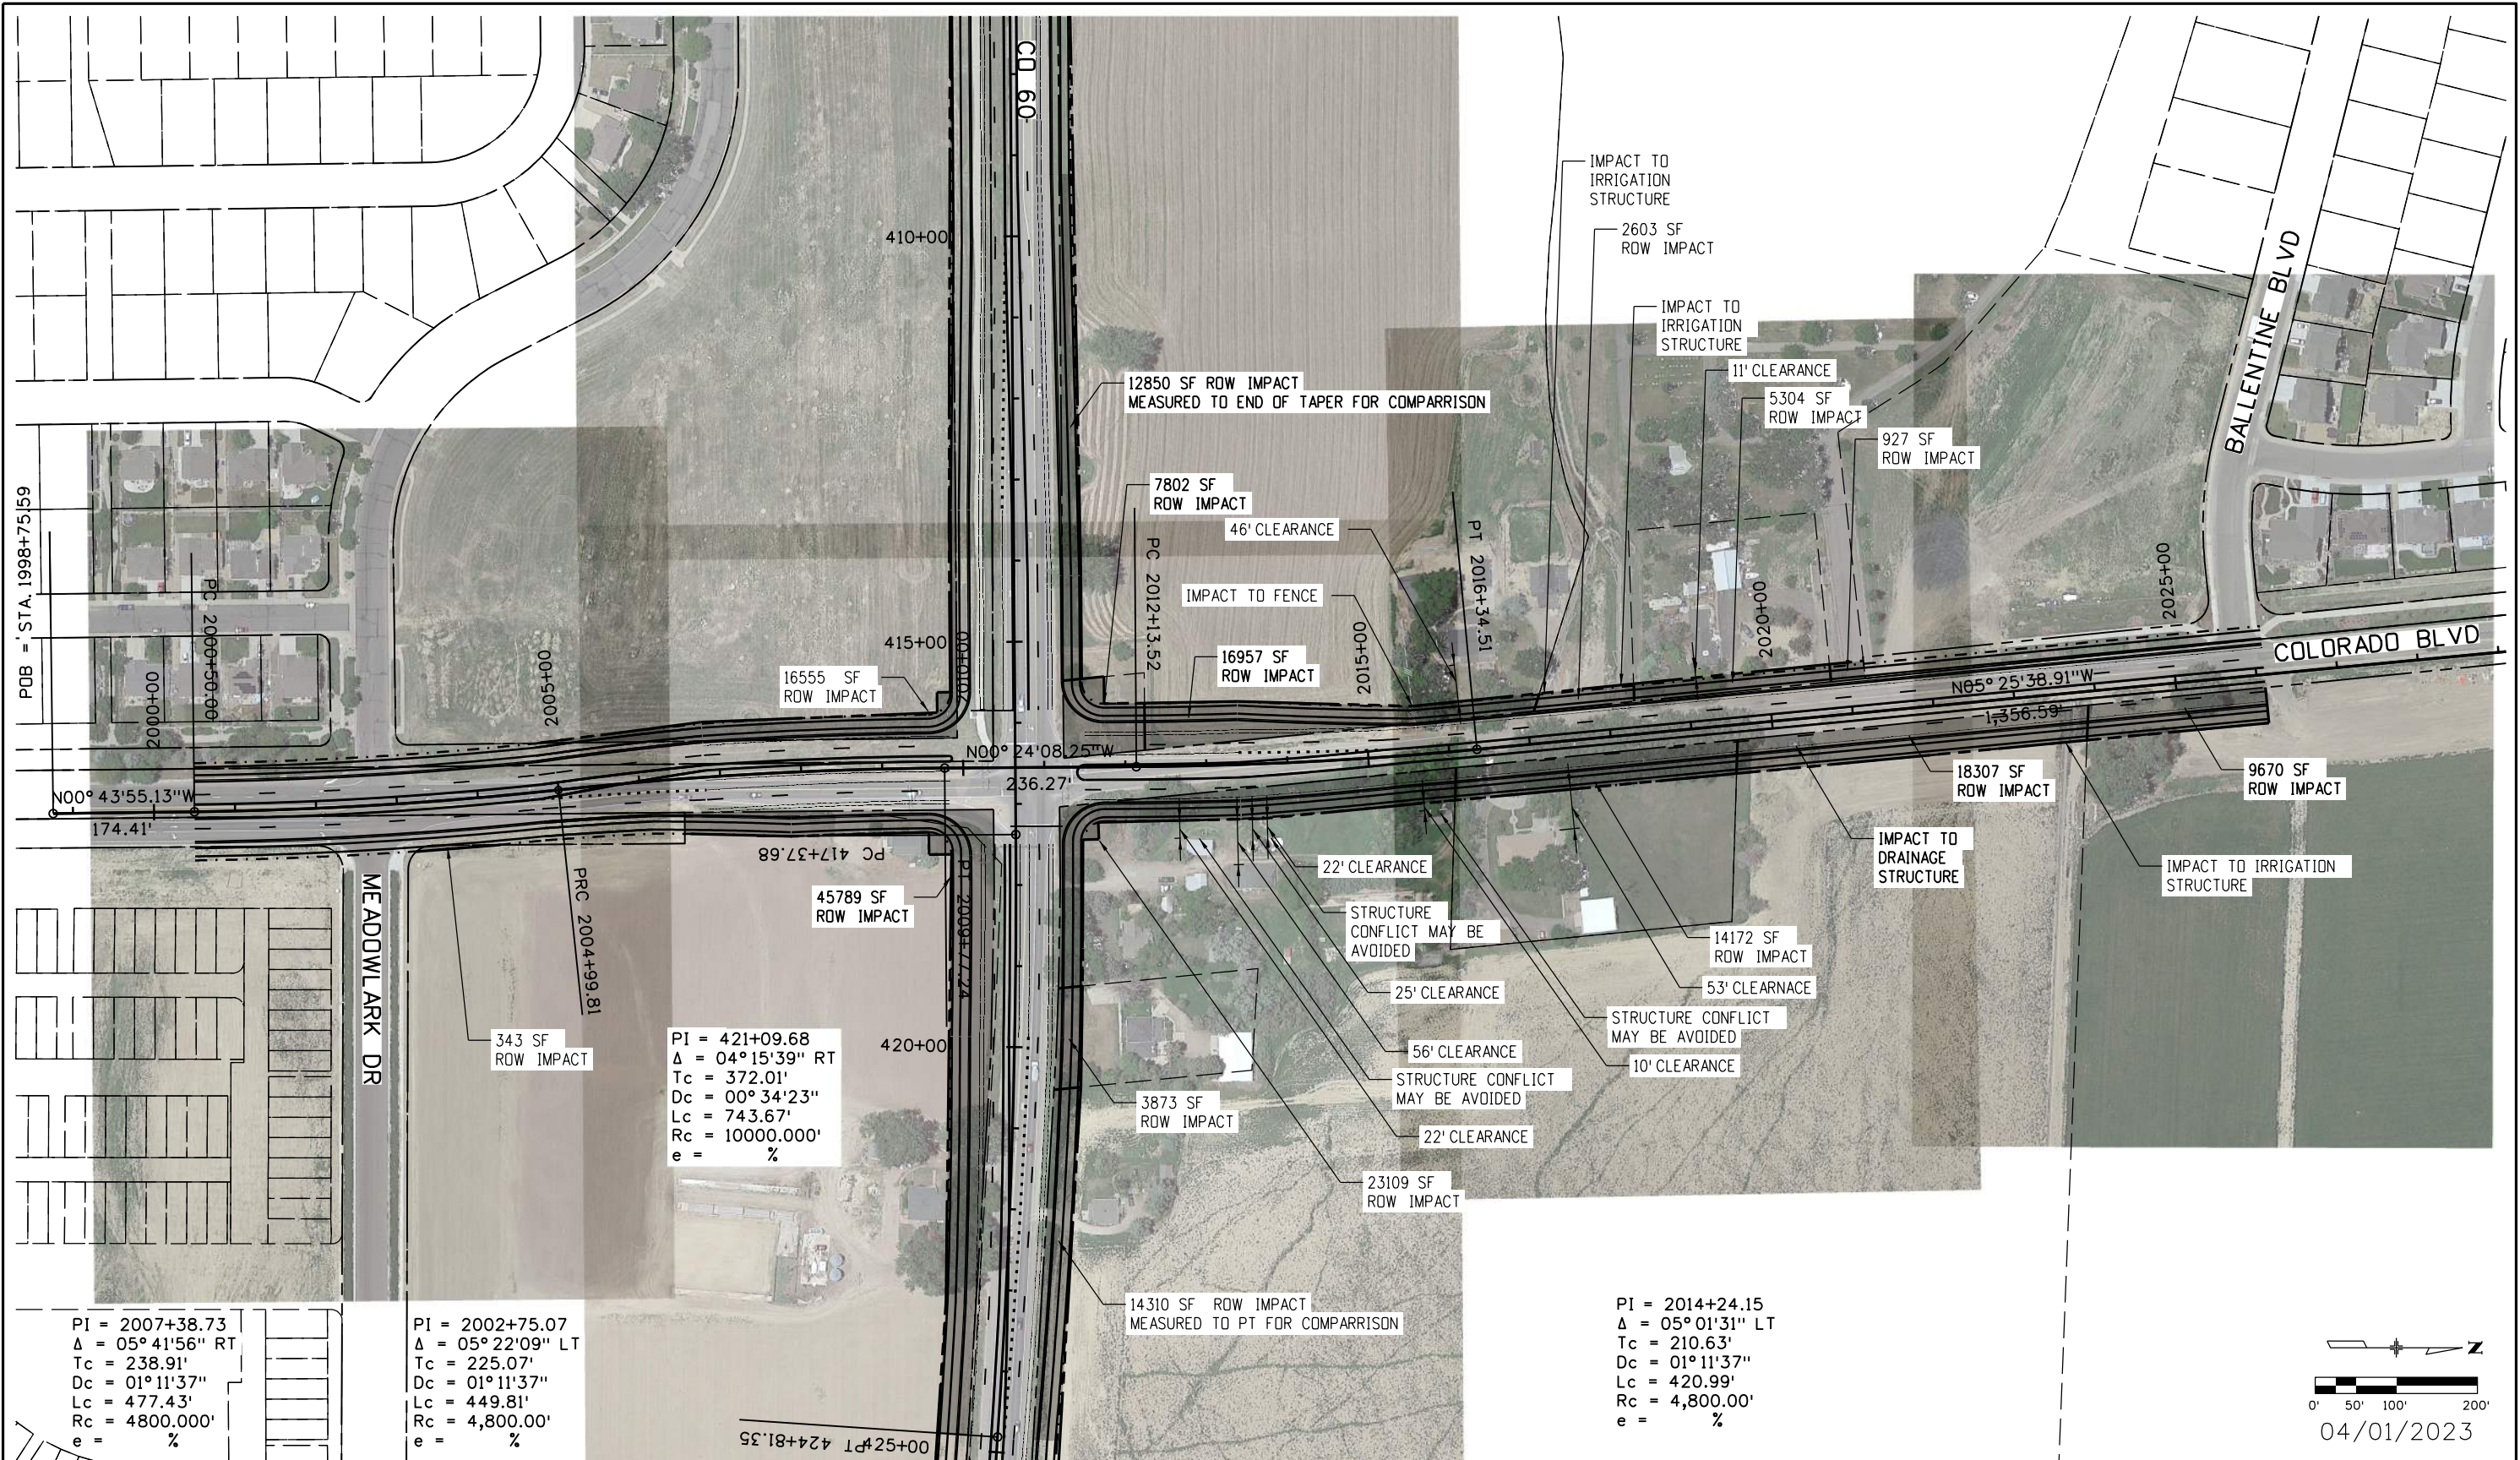

Print Date: 3/29/2023			Sheet Revisions			Town of Johnstown 450 S. Parish Ave. Johnstown, CO 80534 Phone: 970-587-4664 FAX: 970-587-0141	As Constructed		CD 60 & COLORADO BLVD INT. IMP. ALTERNATE 02 WEST SHIFT			Project No./Code		
File Name: 152161.05EXHIBIT-C060&C0Blvd_Alternatives.dgn			Date:	Comments	Init.		No Revisions:					Project No.		
Horiz. Scale: 1:200							Revised:		Designer: JTS		Structure		Code	
Vert. Scale: As Noted							Void:		Detailer: JTS		Numbers			
benesch Alfred Benesch & Company 7979 E Tufts Ave, Suite 800 Denver, Colorado 80237 303-771-6868 Proj. 152161.05									Sheet Subset: OPTIONS		Subset Sheets:ALT02 of 03		Sheet Number	

jstahr 2:53:50 PM pw:\\\\benesch-pw.bentley.com\\benesch-pw-01\\Documents\\152161.05\\Eng_Docs\\Exhibits\\152161.05EXHIBIT-C060&C0Blvd_Alternatives.dgn

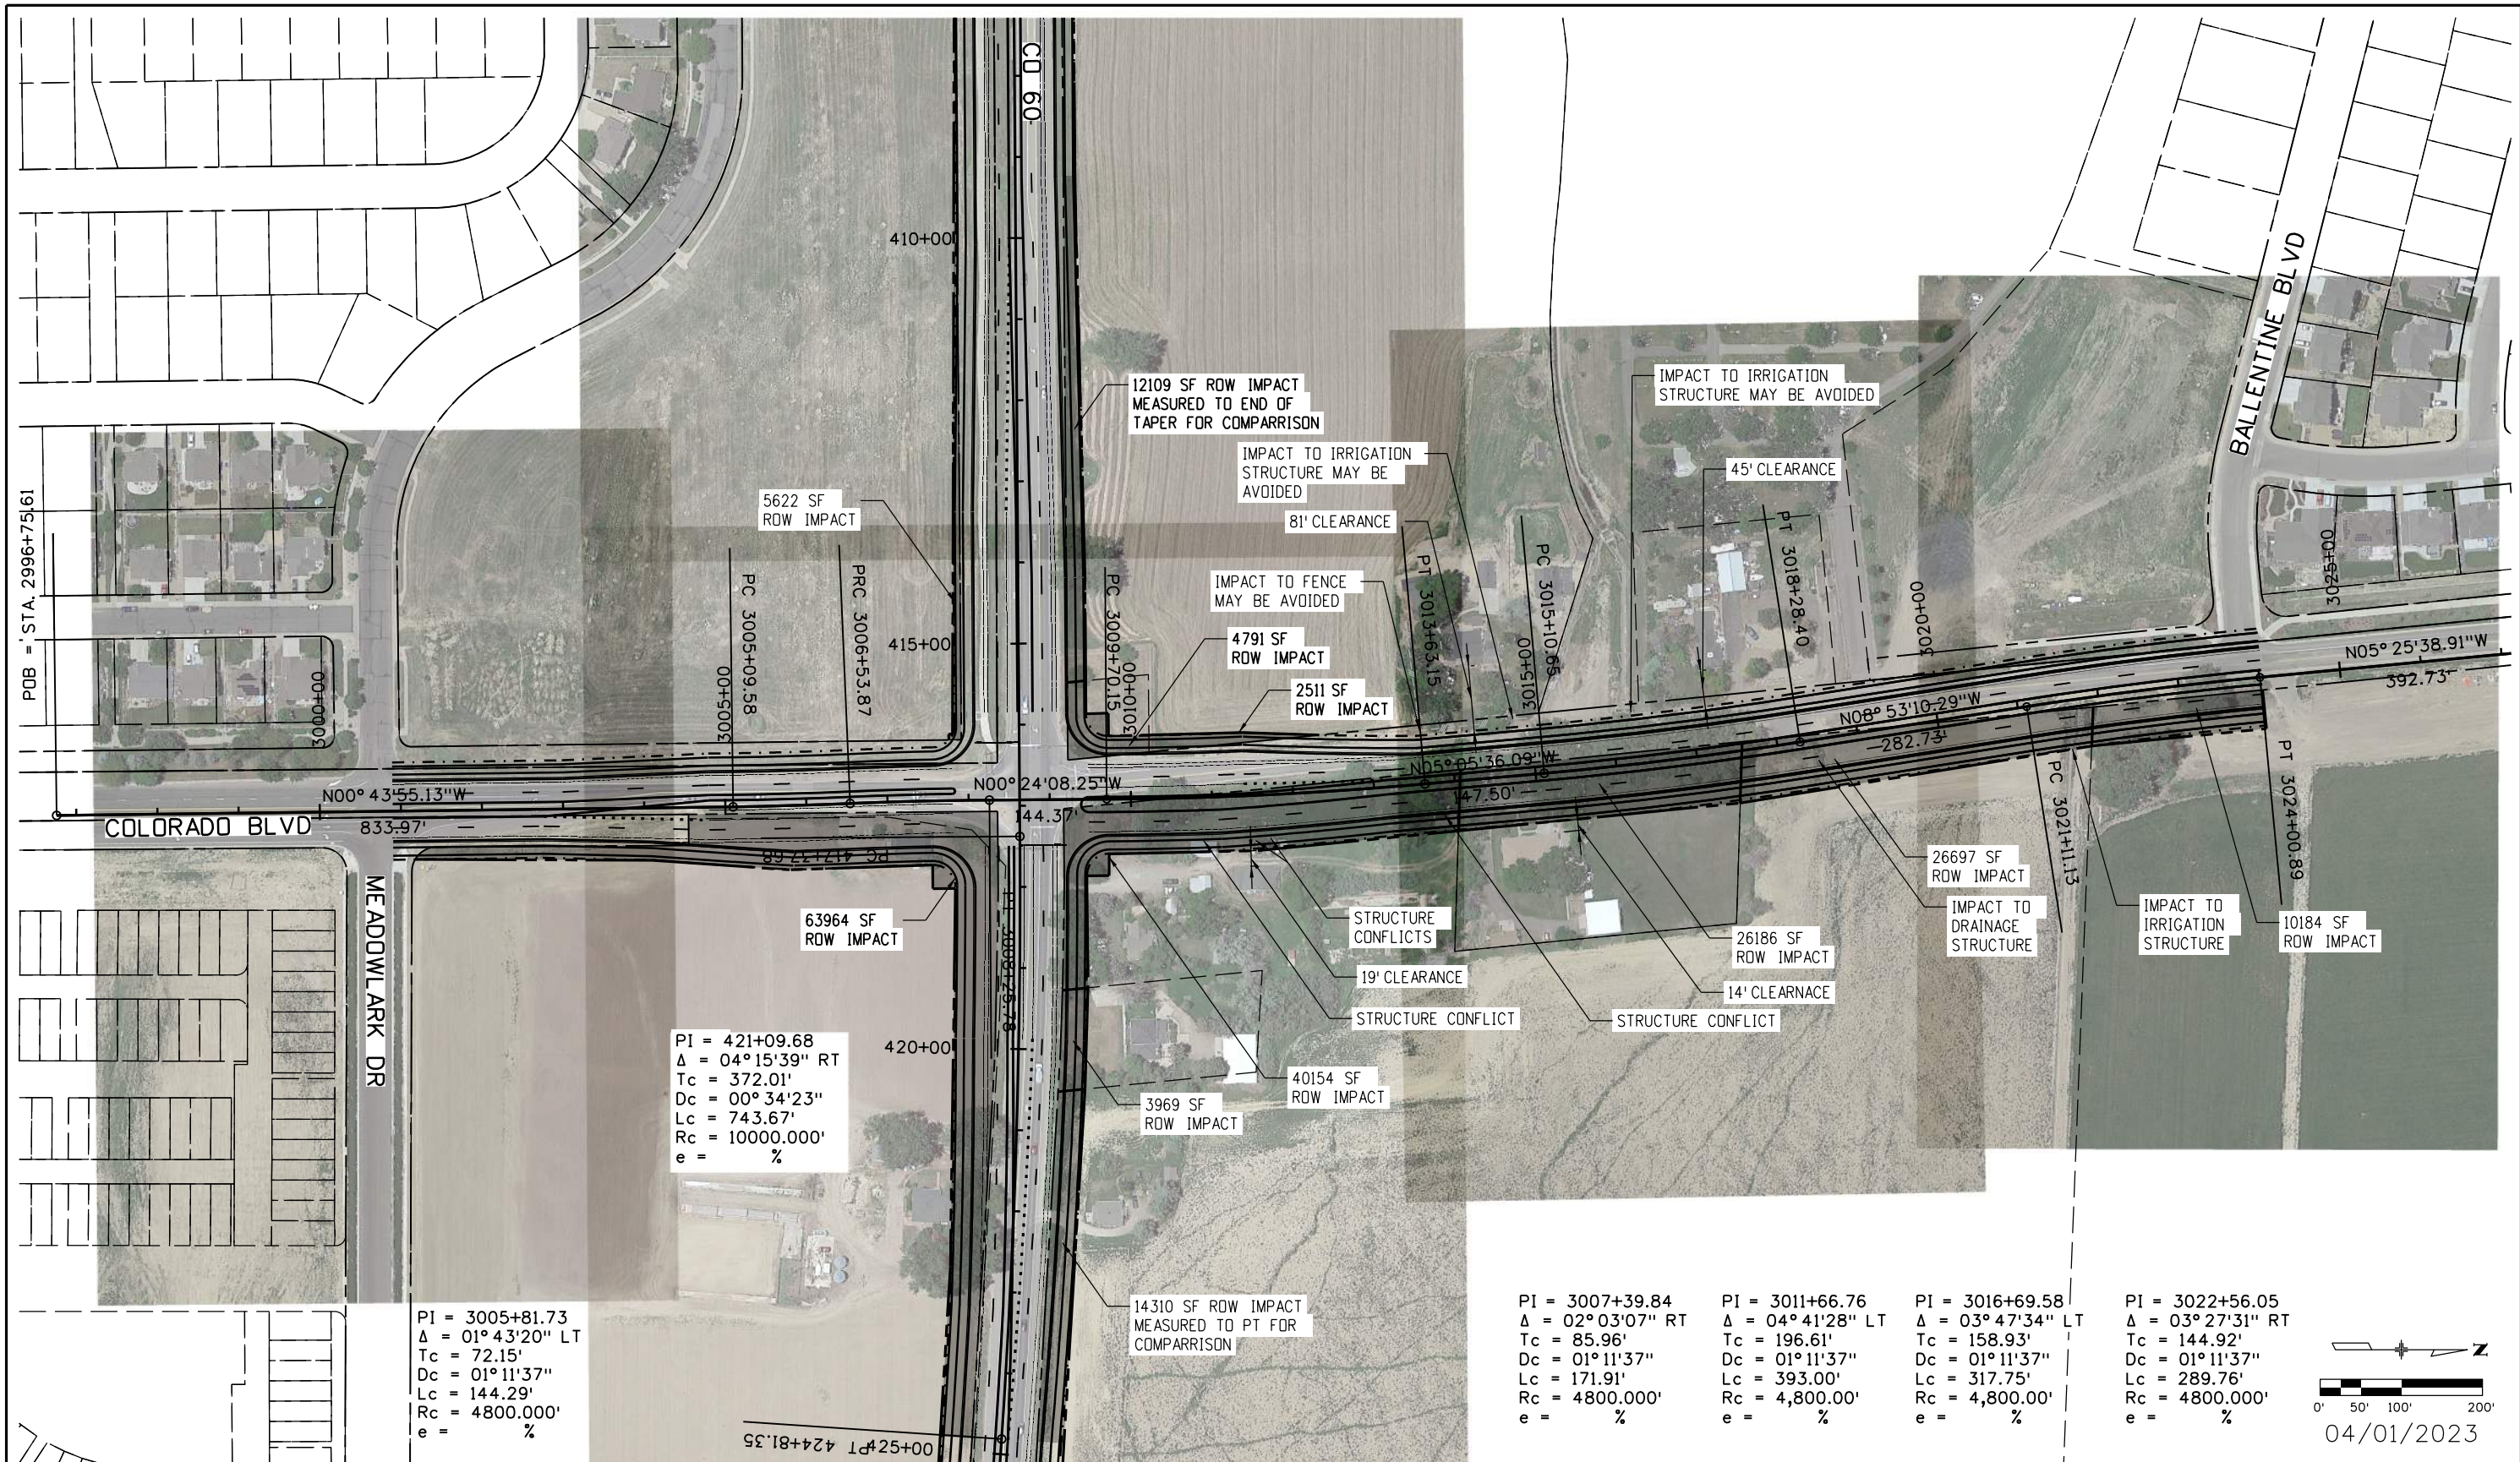

 Print Date: 3/29/2023		 Johnstown Colorado 450 S. Parish Ave. Johnstown, CO 80534 Phone: 970-587-4664 FAX: 970-587-0141	As Constructed		CD 60 & COLORADO BLVD INT. IMP. ALTERNATE 03 EAST SHIFT			Project No./Code		
File Name: 152161.05EXHIBIT-C060&C0Blvd_Alternatives.dgn			No Revisions:					Project No.		
Horiz. Scale: 1:200 Vert. Scale: As Noted			Date:		Comments		Init.		Code	
 Alfred Benesch & Company 7979 E Tufts Ave, Suite 800 Denver, Colorado 80237 303-771-6868 Proj. 152161.05								Sheet Number		
			</							