




1 EAST BUILDING ELEVATION
SCALE: 1/8" = 1'-0"

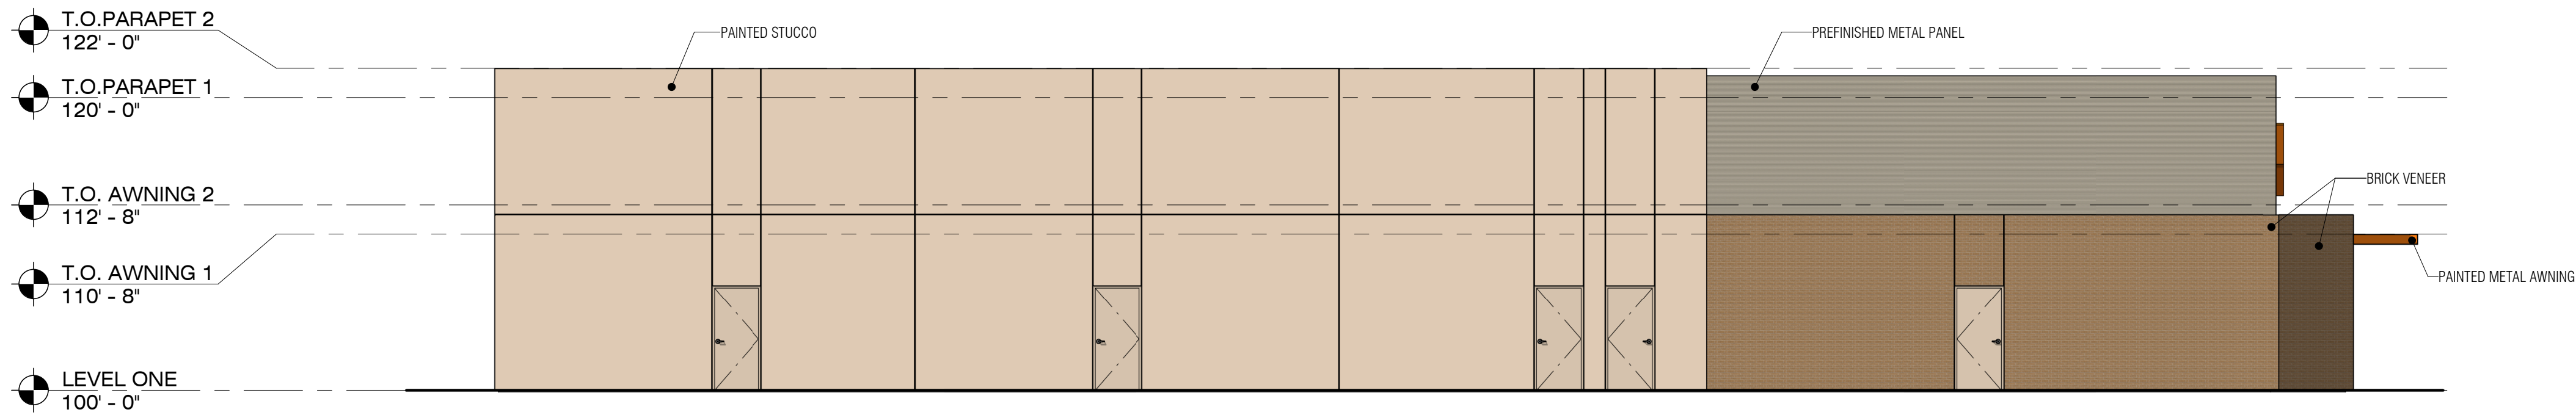

2 WEST BUILDING ELEVATION
SCALE: 1/8" = 1'-0"

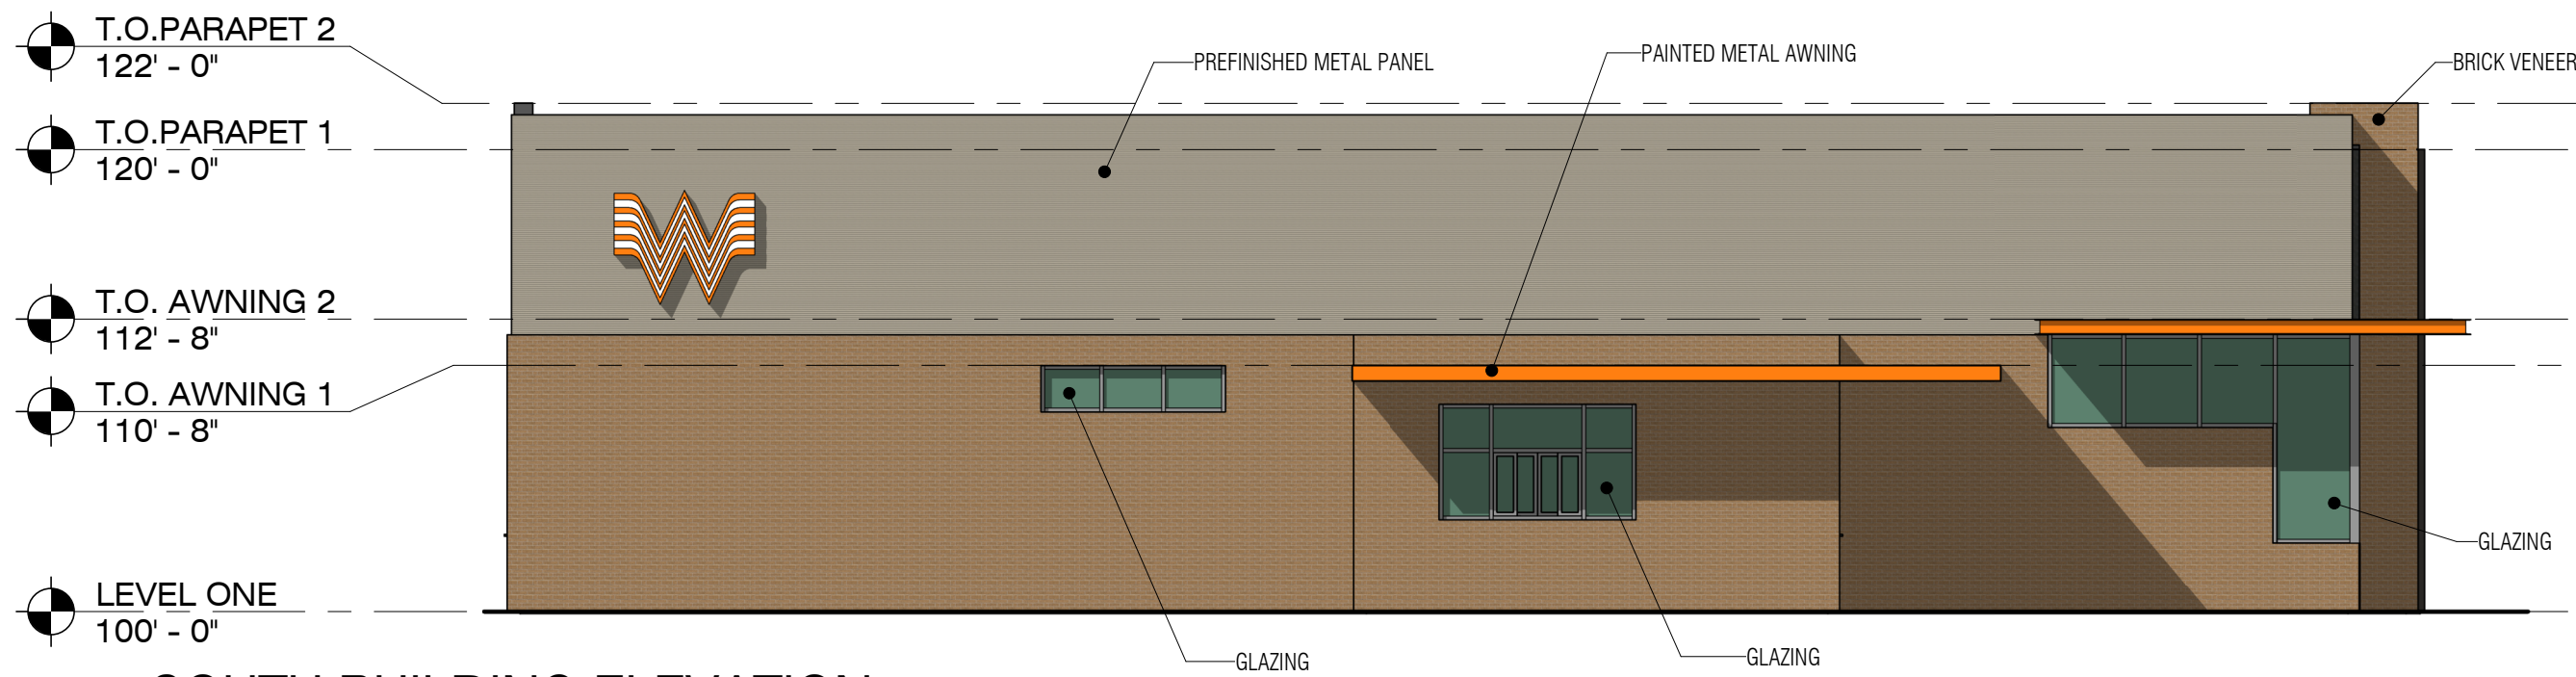

3 SOUTH BUILDING ELEVATION
SCALE: 1/8" = 1'-0"

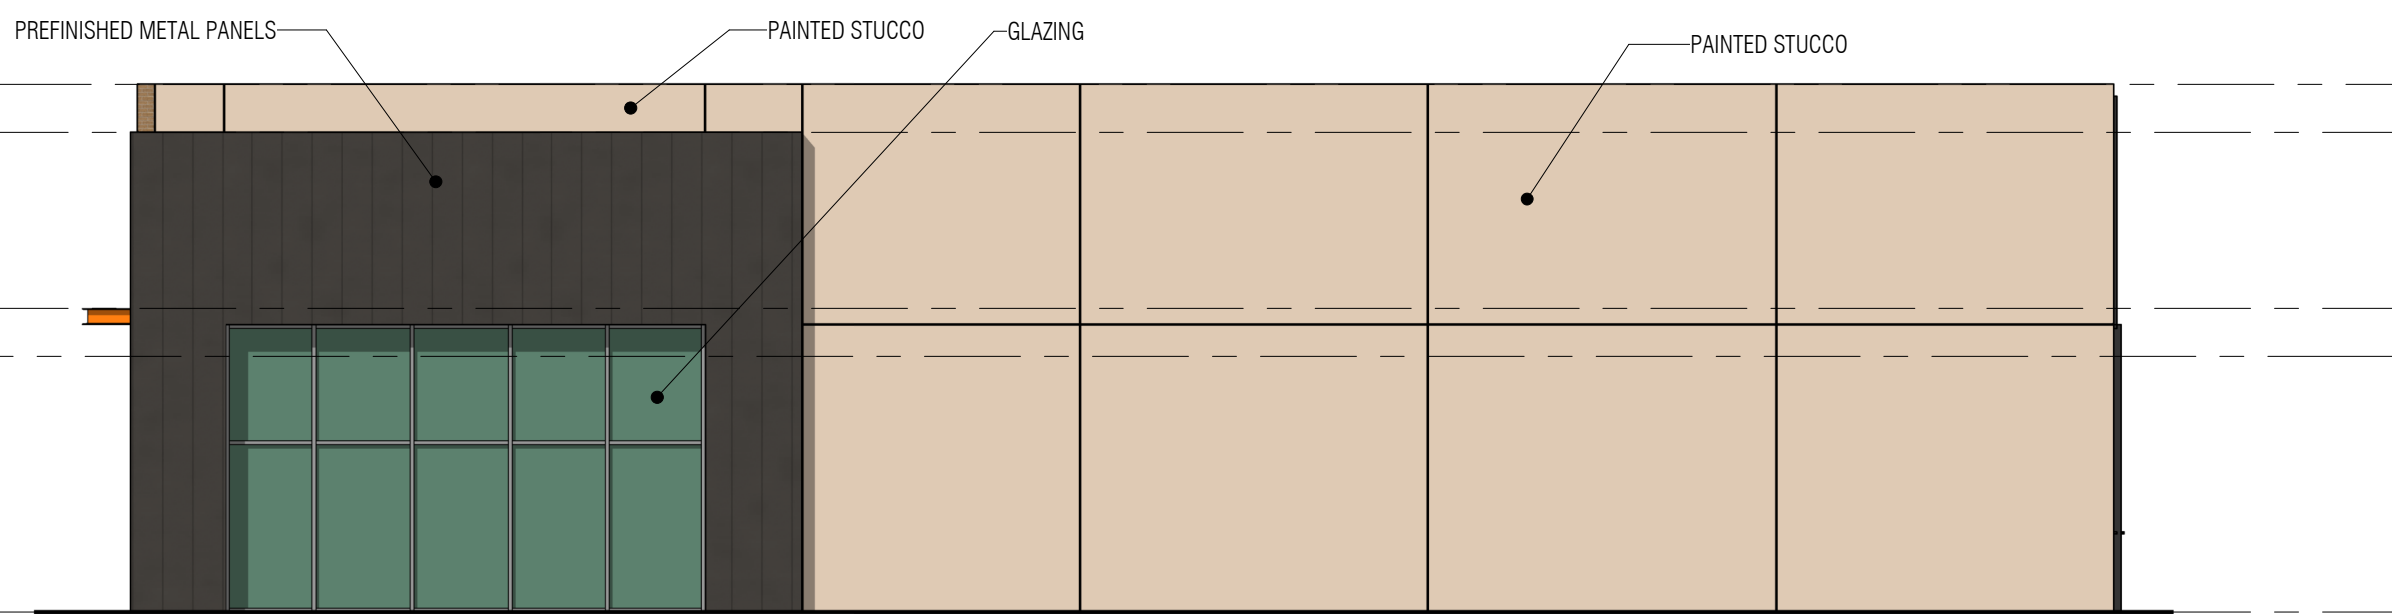

4 NORTH BUILDING ELEVATION
SCALE: 1/8" = 1'-0"