

An aerial photograph of Mayflower Island, showing a harbor area with several rows of boat slips. A road, Savikko Road, runs along the edge of the harbor. To the left of the road is a large, open area labeled Treadwell Arena. The island is surrounded by water, and there are some buildings and structures on the land.

Mayflower Island

Douglas Harbor

Savikko Road

Treadwell
Arena




Mayflower Island







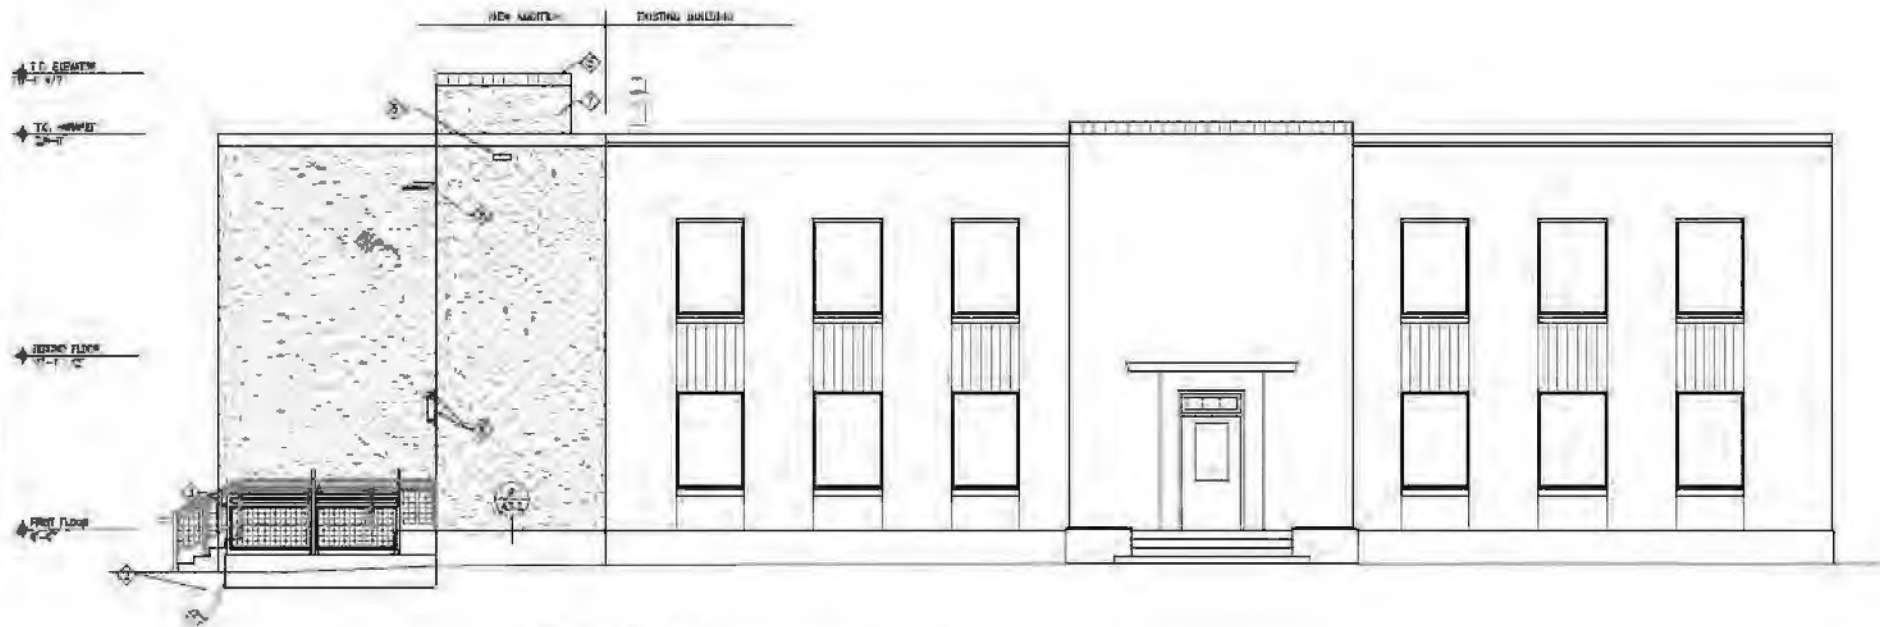

1 SOUTH ELEVATION
SCALE 1/8" = 1'-0"

ALTERNATE NO. 1 NOTES:

1. PART ELEVATION OF COMPONENTS OF EXISTING BUILDING.
2. PAINT LOCATED ON EXISTING ALUM. LITE. & FRAMES CONTAIN LEAD. GRINDING OR SANDING THESE COMPONENTS IS PROHIBITED. PAINT CHIPS AND LEADS LIBERATED FROM THE REMOVAL OF EXISTING SURFACES MUST BE COLLECTED, PACKAGED, TRANSPORTED AND DISPOSED OF IN ACCORDANCE WITH SPECIFICATIONS.

KEYNOTES

- 1 NEW CONCRETE RAMP
- 2 NEW CONCRETE STAIR
- 3 ALUMINUM PIPE CORNER RAIL/HANDRAIL
- 4 SMOOTH FACE NATURAL COLORED CONCRETE WALL WITH CUT GROOVES. SEE 2/A3.2
- 5 PREFINISHED HANDBAY CAP
- 6 SQUATCH 4" X 1/2"
- 7 ELEVATOR ENCLOSURE
- 8 NEW LIGHT FIXTURE, SEE ELECTRICAL



2 TYPICAL CUT GROOVE
SCALE: HALF

