


MARIE DRAKE OPTION 2 – CLASSROOM WING DEMO WITH PARKING

- 8.5' x 17' STANDARD PARKING SPACES @45: 89
- 13' x 17' ADA PARKING SPACES @ 90: 4
- TOTAL PARKING SPACES: 93
- NEW ADDITION: 2,593 SF.

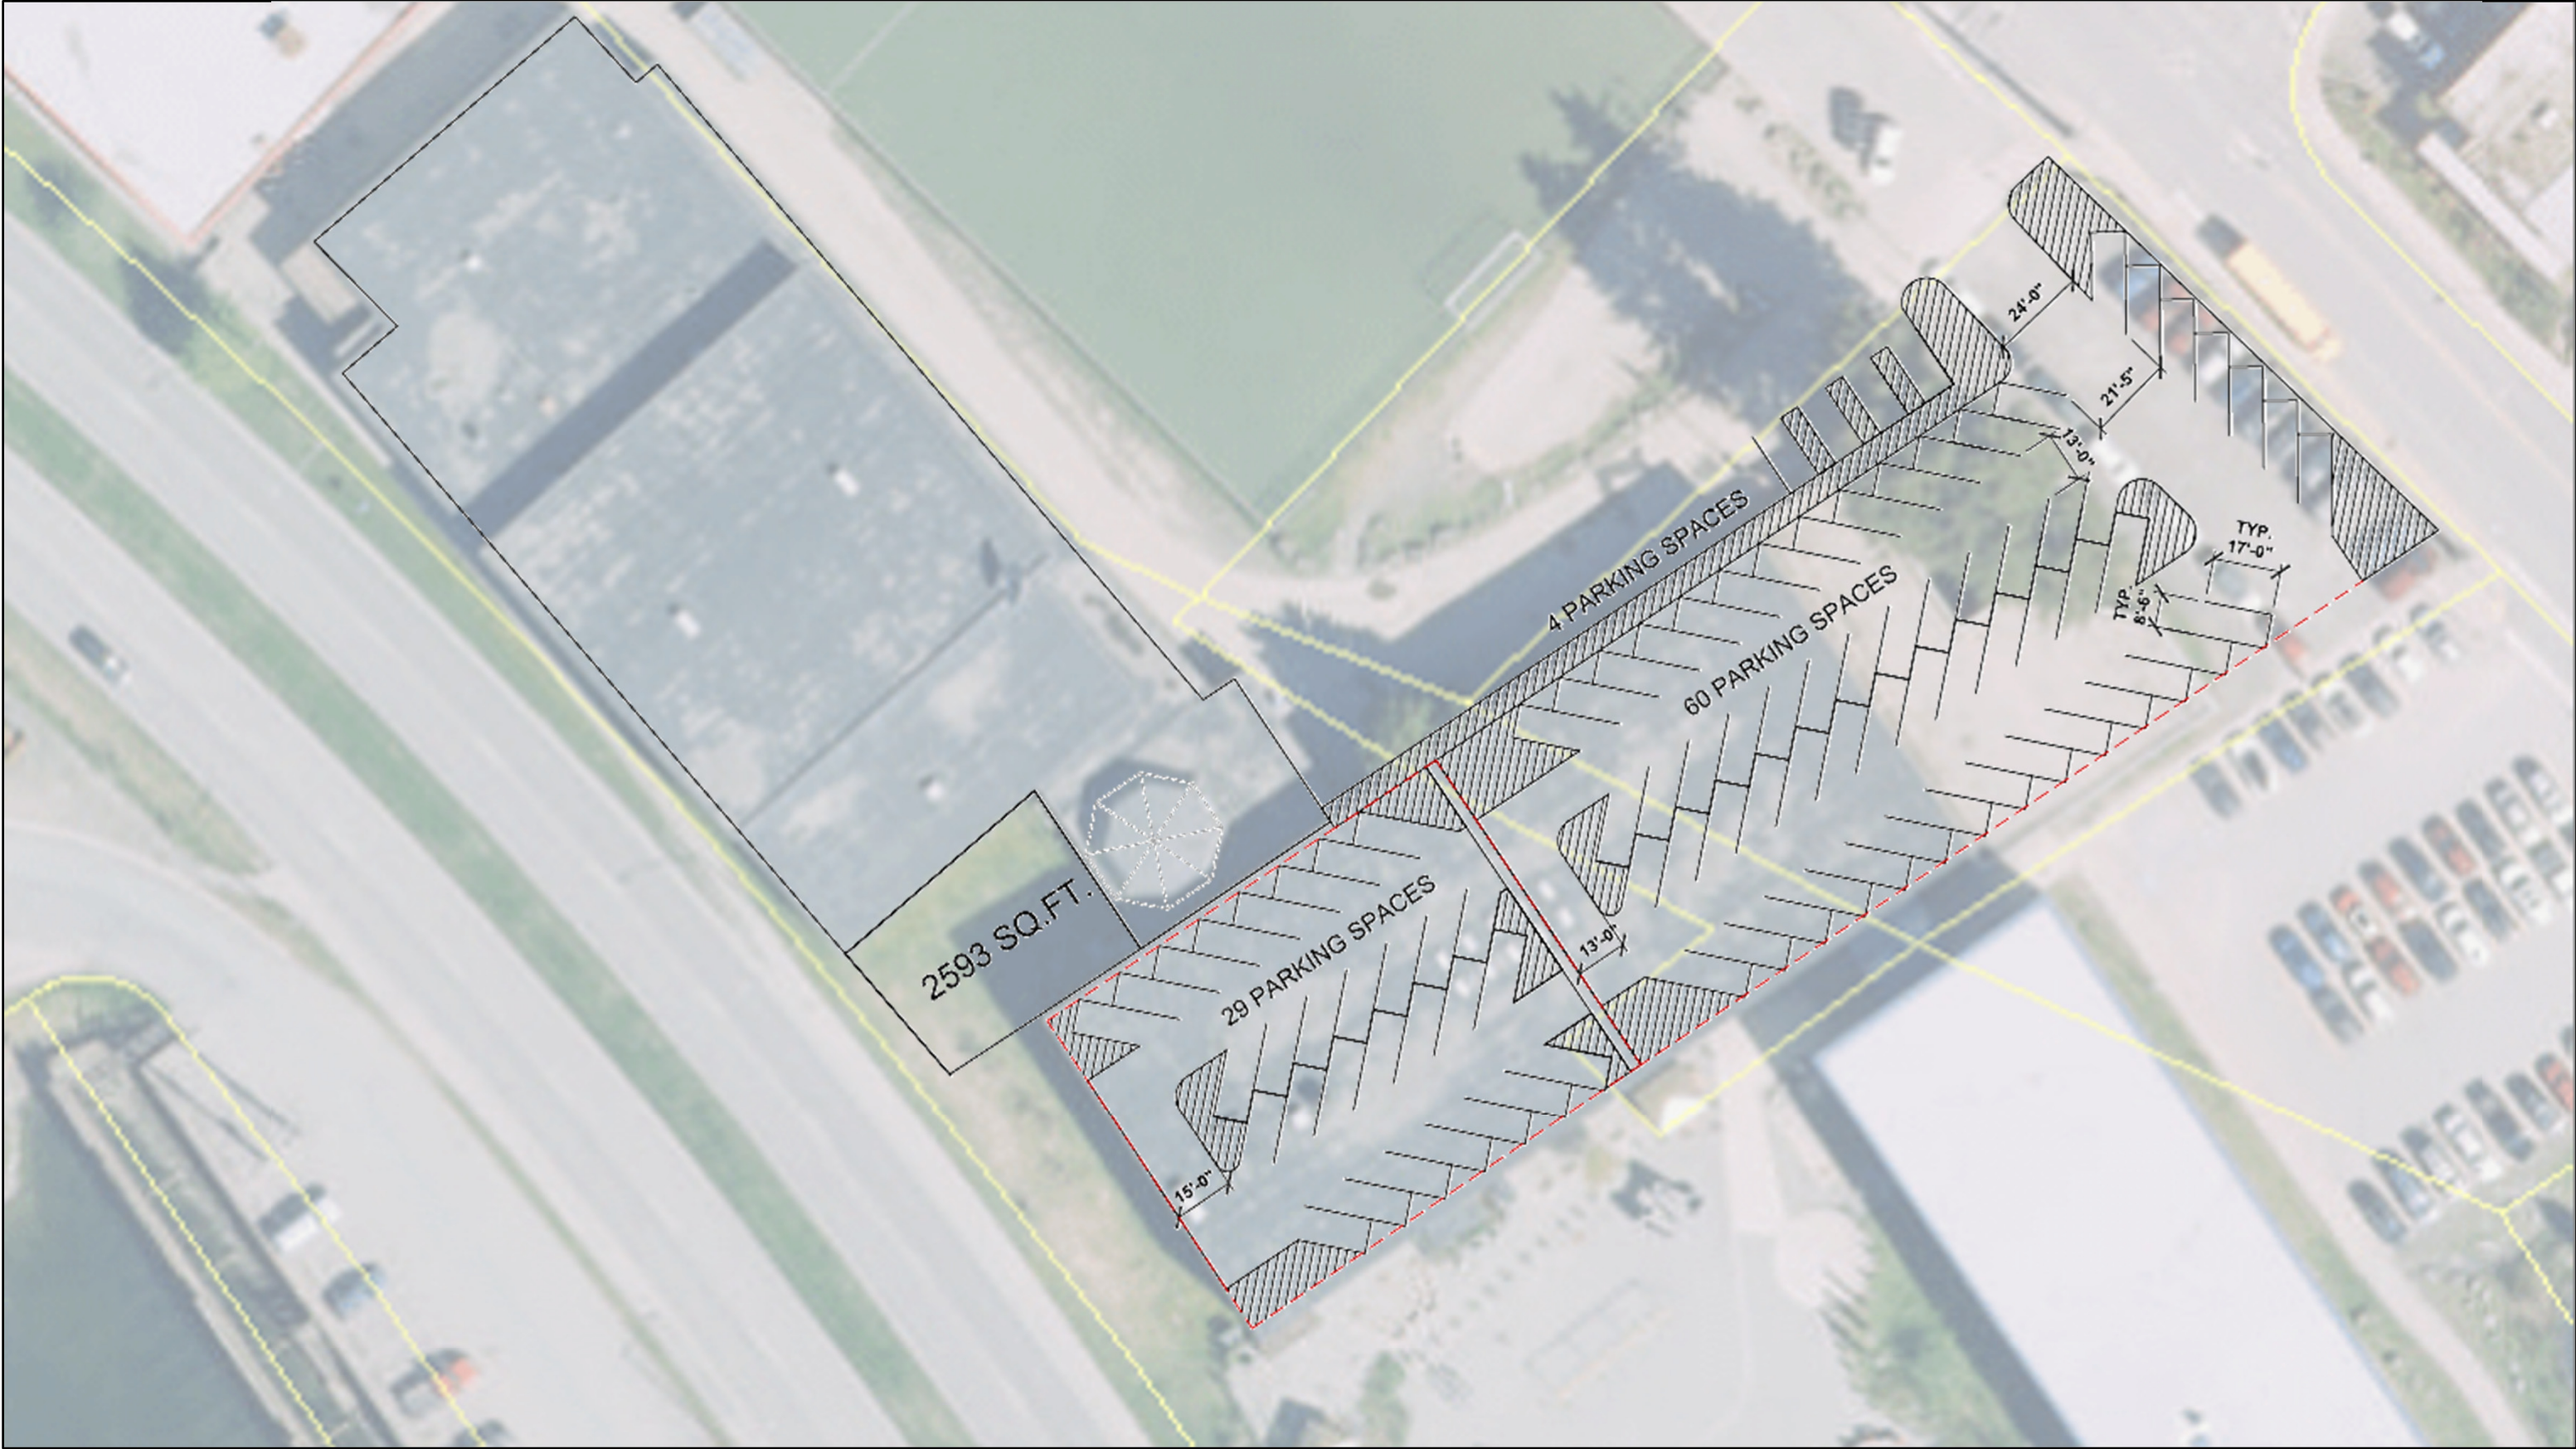

NOTE: THIS DRAWING IS NOT TO SCALE AND IS INTENDED FOR REFERENCE ONLY. DO NOT USE FOR CONSTRUCTION.