


MARIE DRAKE PARKING OPTION 1 – BUILDING DEMO WITH PARKING

- 8.5' x 17' STANDARD PARKING SPACES: 205
 - 13' x 17' ADA PARKING SPACES: 7
 - TOTAL PARKING SPACES: 212
- FENCED AREA

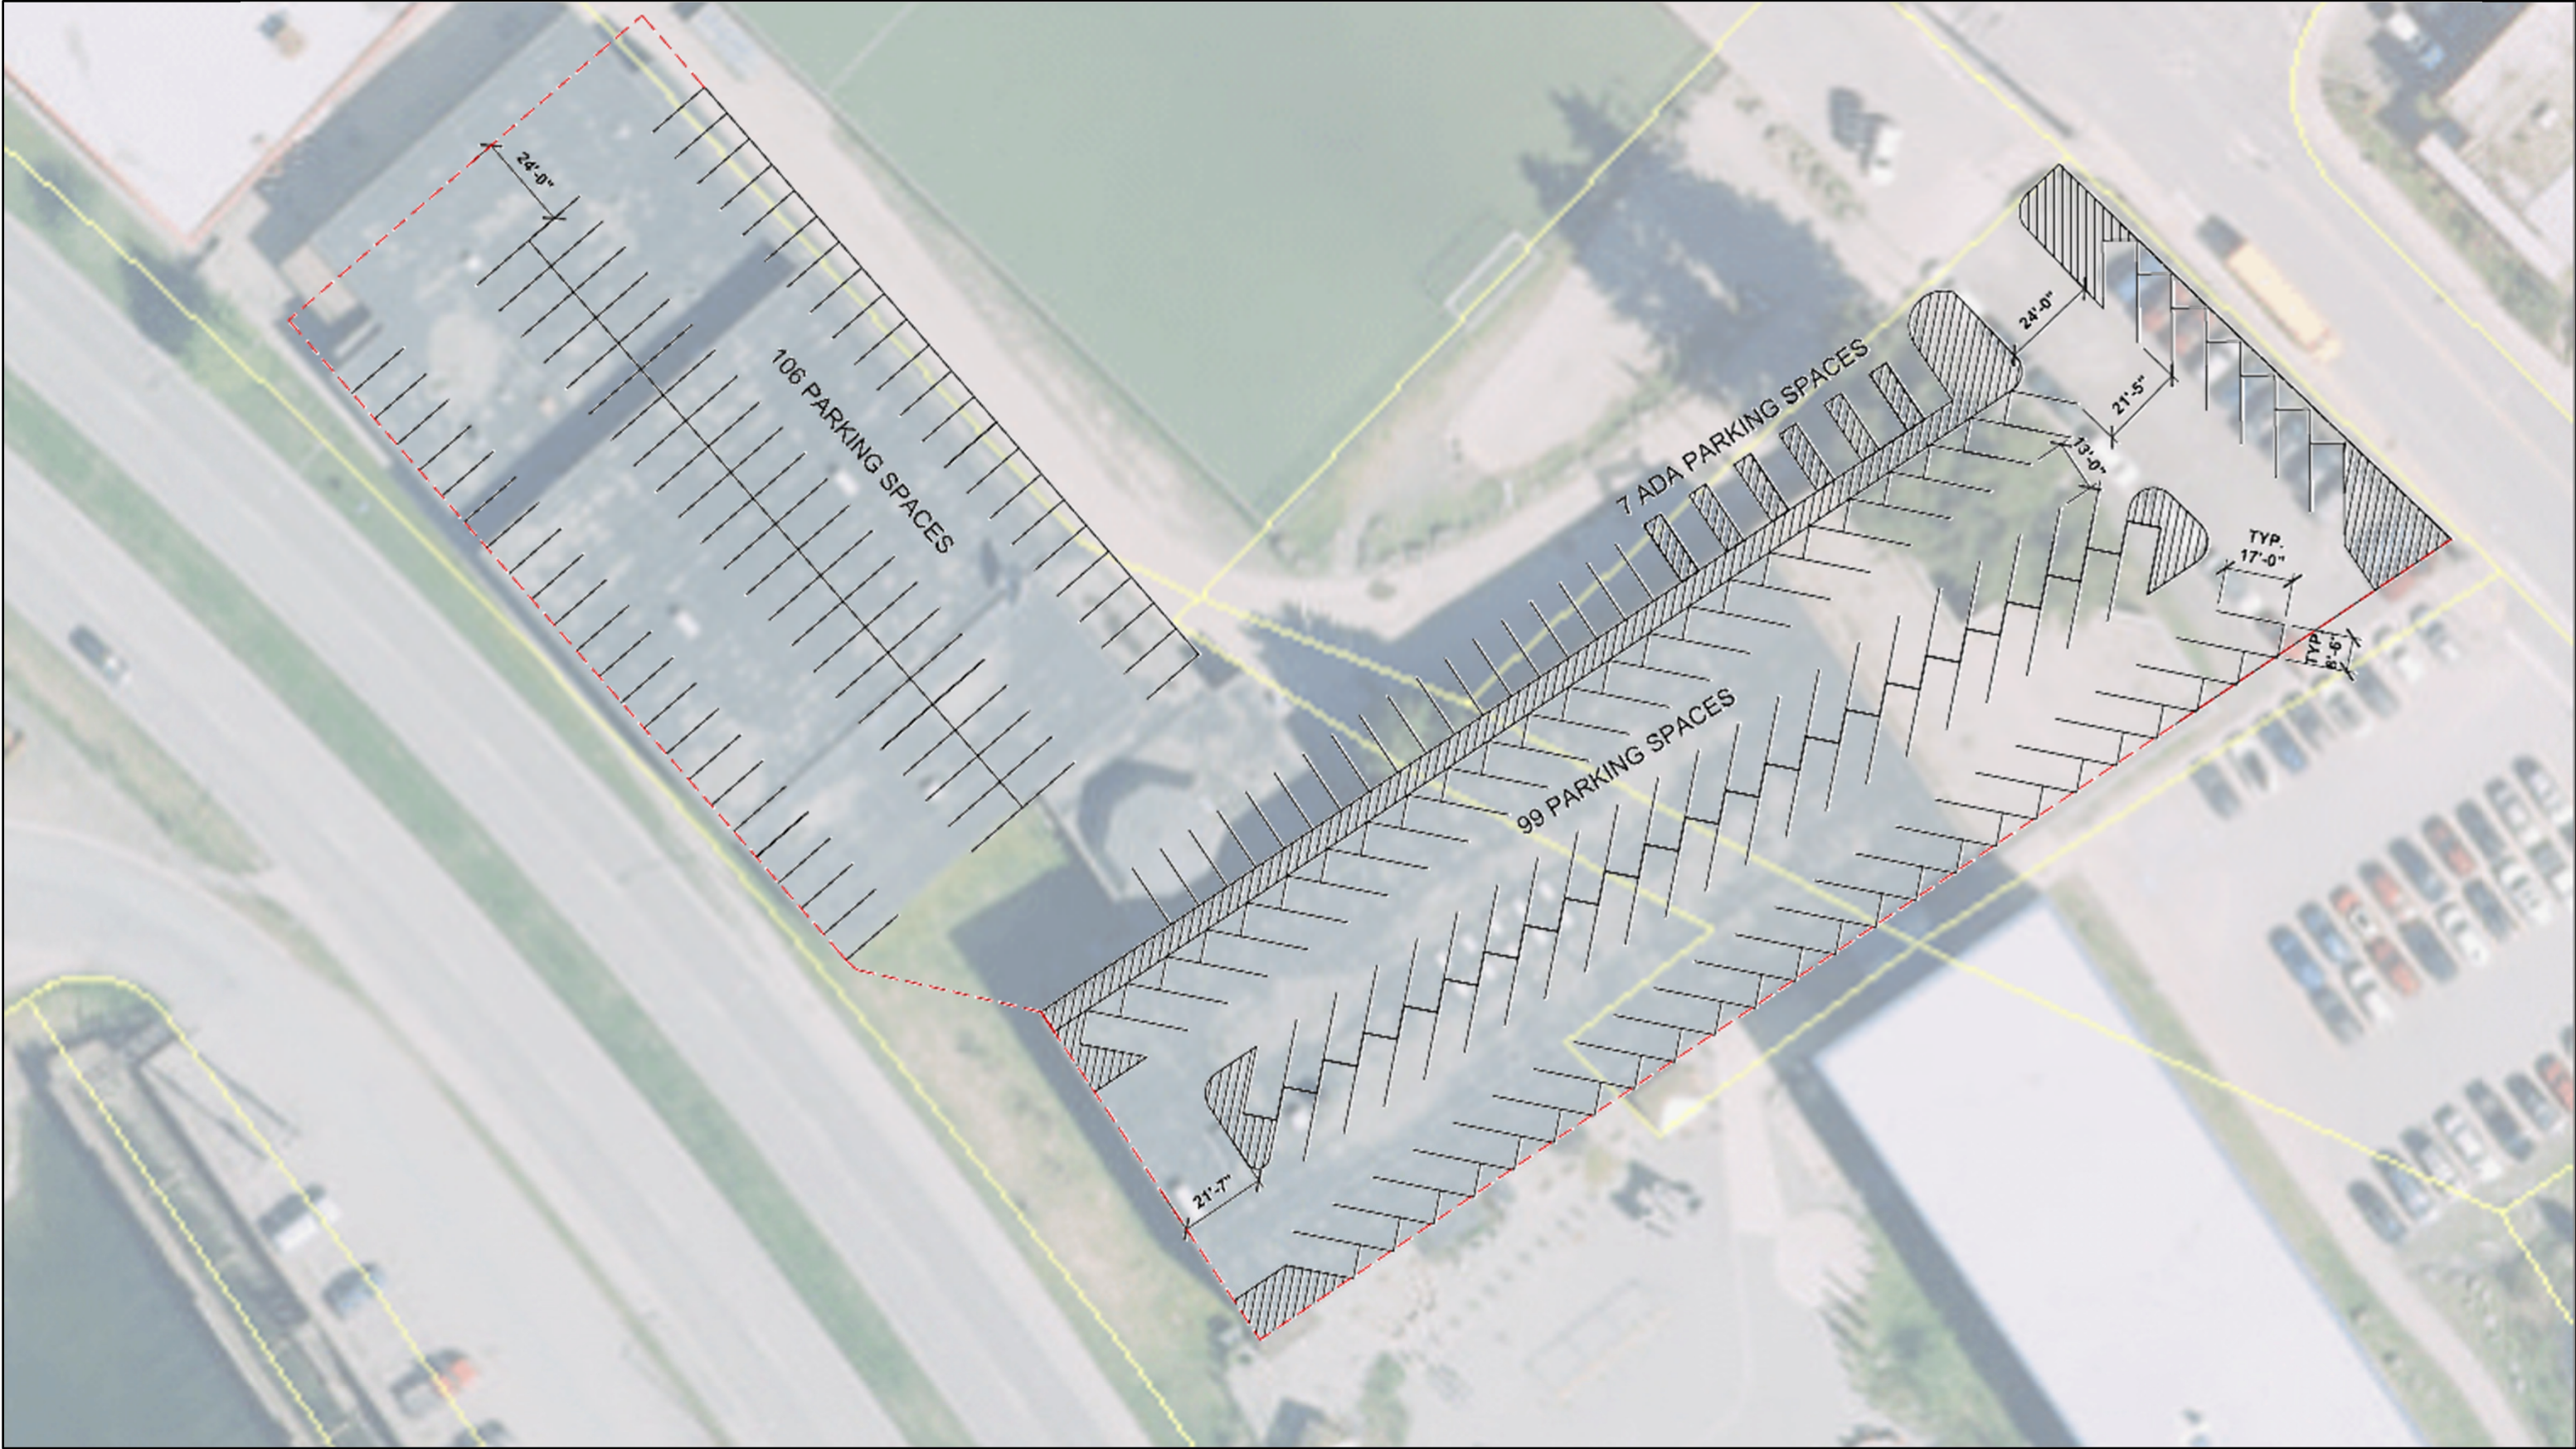

NOTE: THIS DRAWING IS NOT TO SCALE AND IS INTENDED FOR REFERENCE ONLY. DO NOT USE FOR CONSTRUCTION.