

Concept No 1




REVISIONS					
REV	DATE	DESCRIPTION	DWN	CHK	APP

CITY AND BOROUGH OF JUNEAU
DOCKS & HARBORS
155 SOUTH SEWARD STREET
JUNEAU, ALASKA 99801
PHONE: 907-586-0292

**EXISTING CONDITIONS AND
DEMOLITION PLAN**
AURORA HARBOR DRIVE DOWN FLOAT

DESIGN:	BMI	DATE:	APRIL 4, 2023
CHECKED:	CRS	CONTRACT NO.:	DH24-0XX
APPROVED:		FILE NO.	232029
		SHEET:	1 of 2

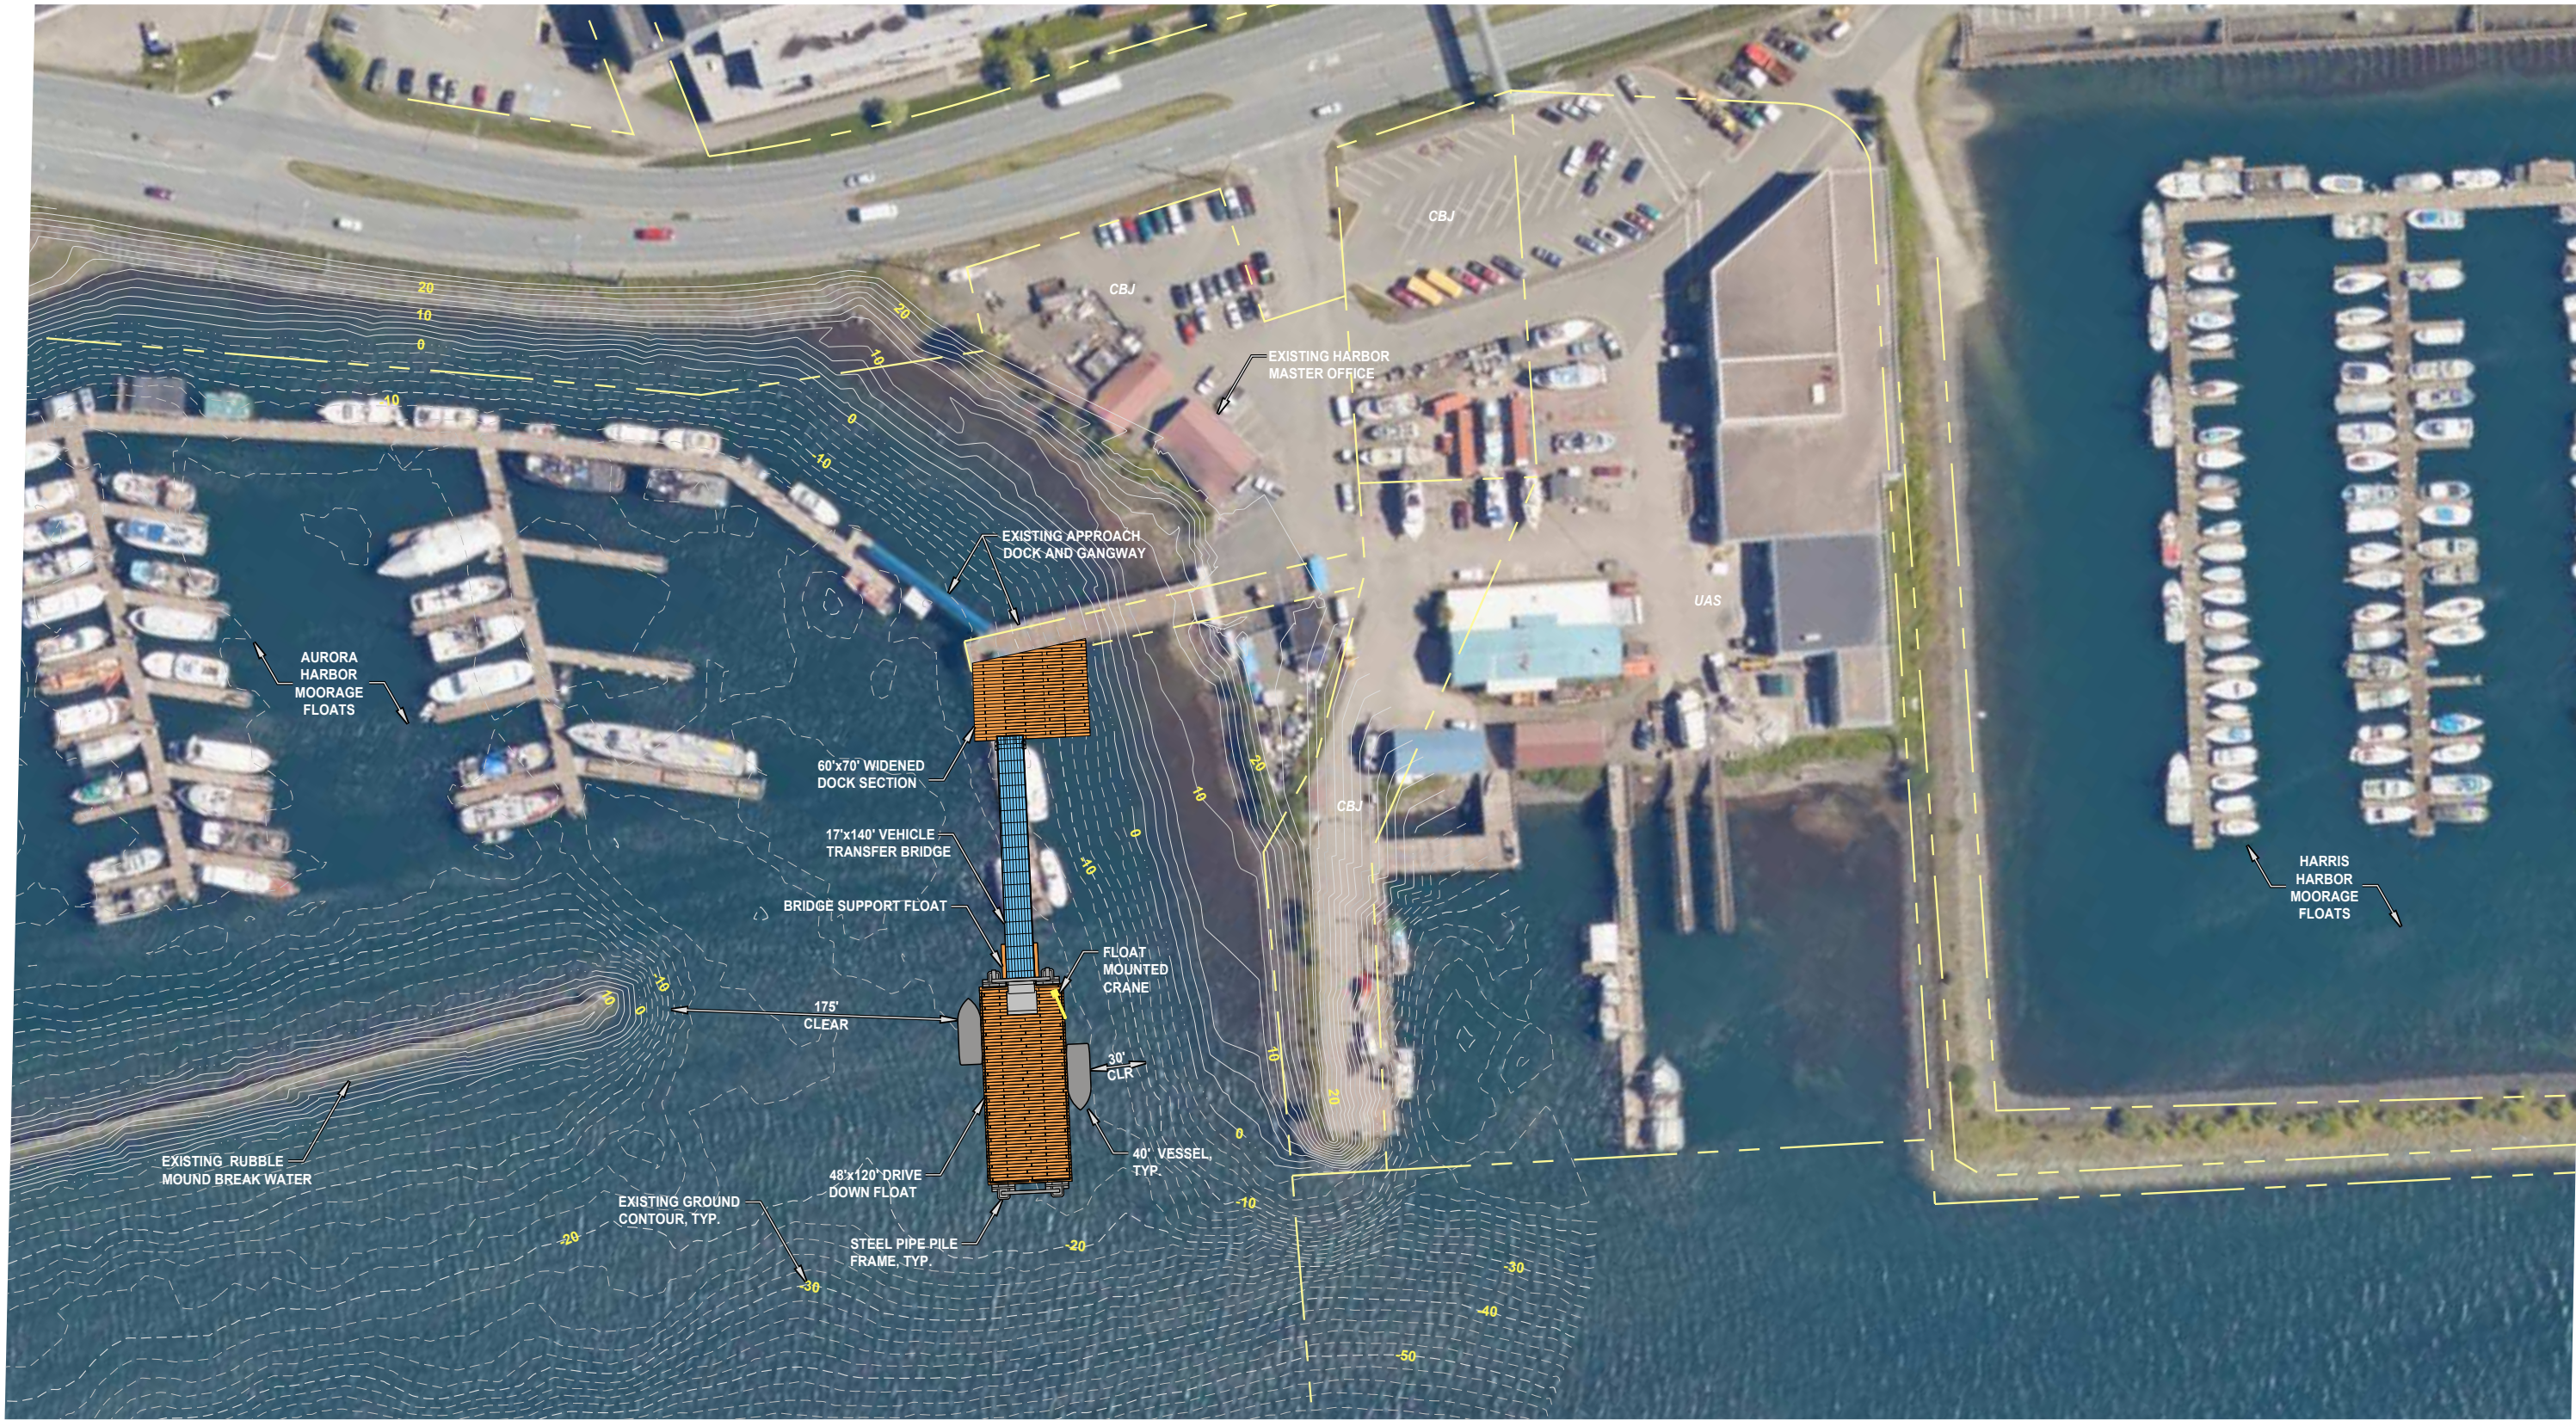

SCALE IN FEET
0 50 100 FT.

Concept No 1



REVISIONS					
REV	DATE	DESCRIPTION	DWN	CHK	APP

CITY AND BOROUGH OF JUNEAU
DOCKS & HARBORS
155 SOUTH SEWARD STREET
JUNEAU, ALASKA 99801
PHONE: 907-586-0292

CONCEPT NO. 1

AURORA HARBOR DRIVE DOWN FLOAT

DESIGN:	BMI	DATE:	APRIL 4, 2023
CHECKED:	CRS	CONTRACT NO.:	DH24-0XX
APPROVED:		FILE NO.	232029 SHEET: 2 of 2