



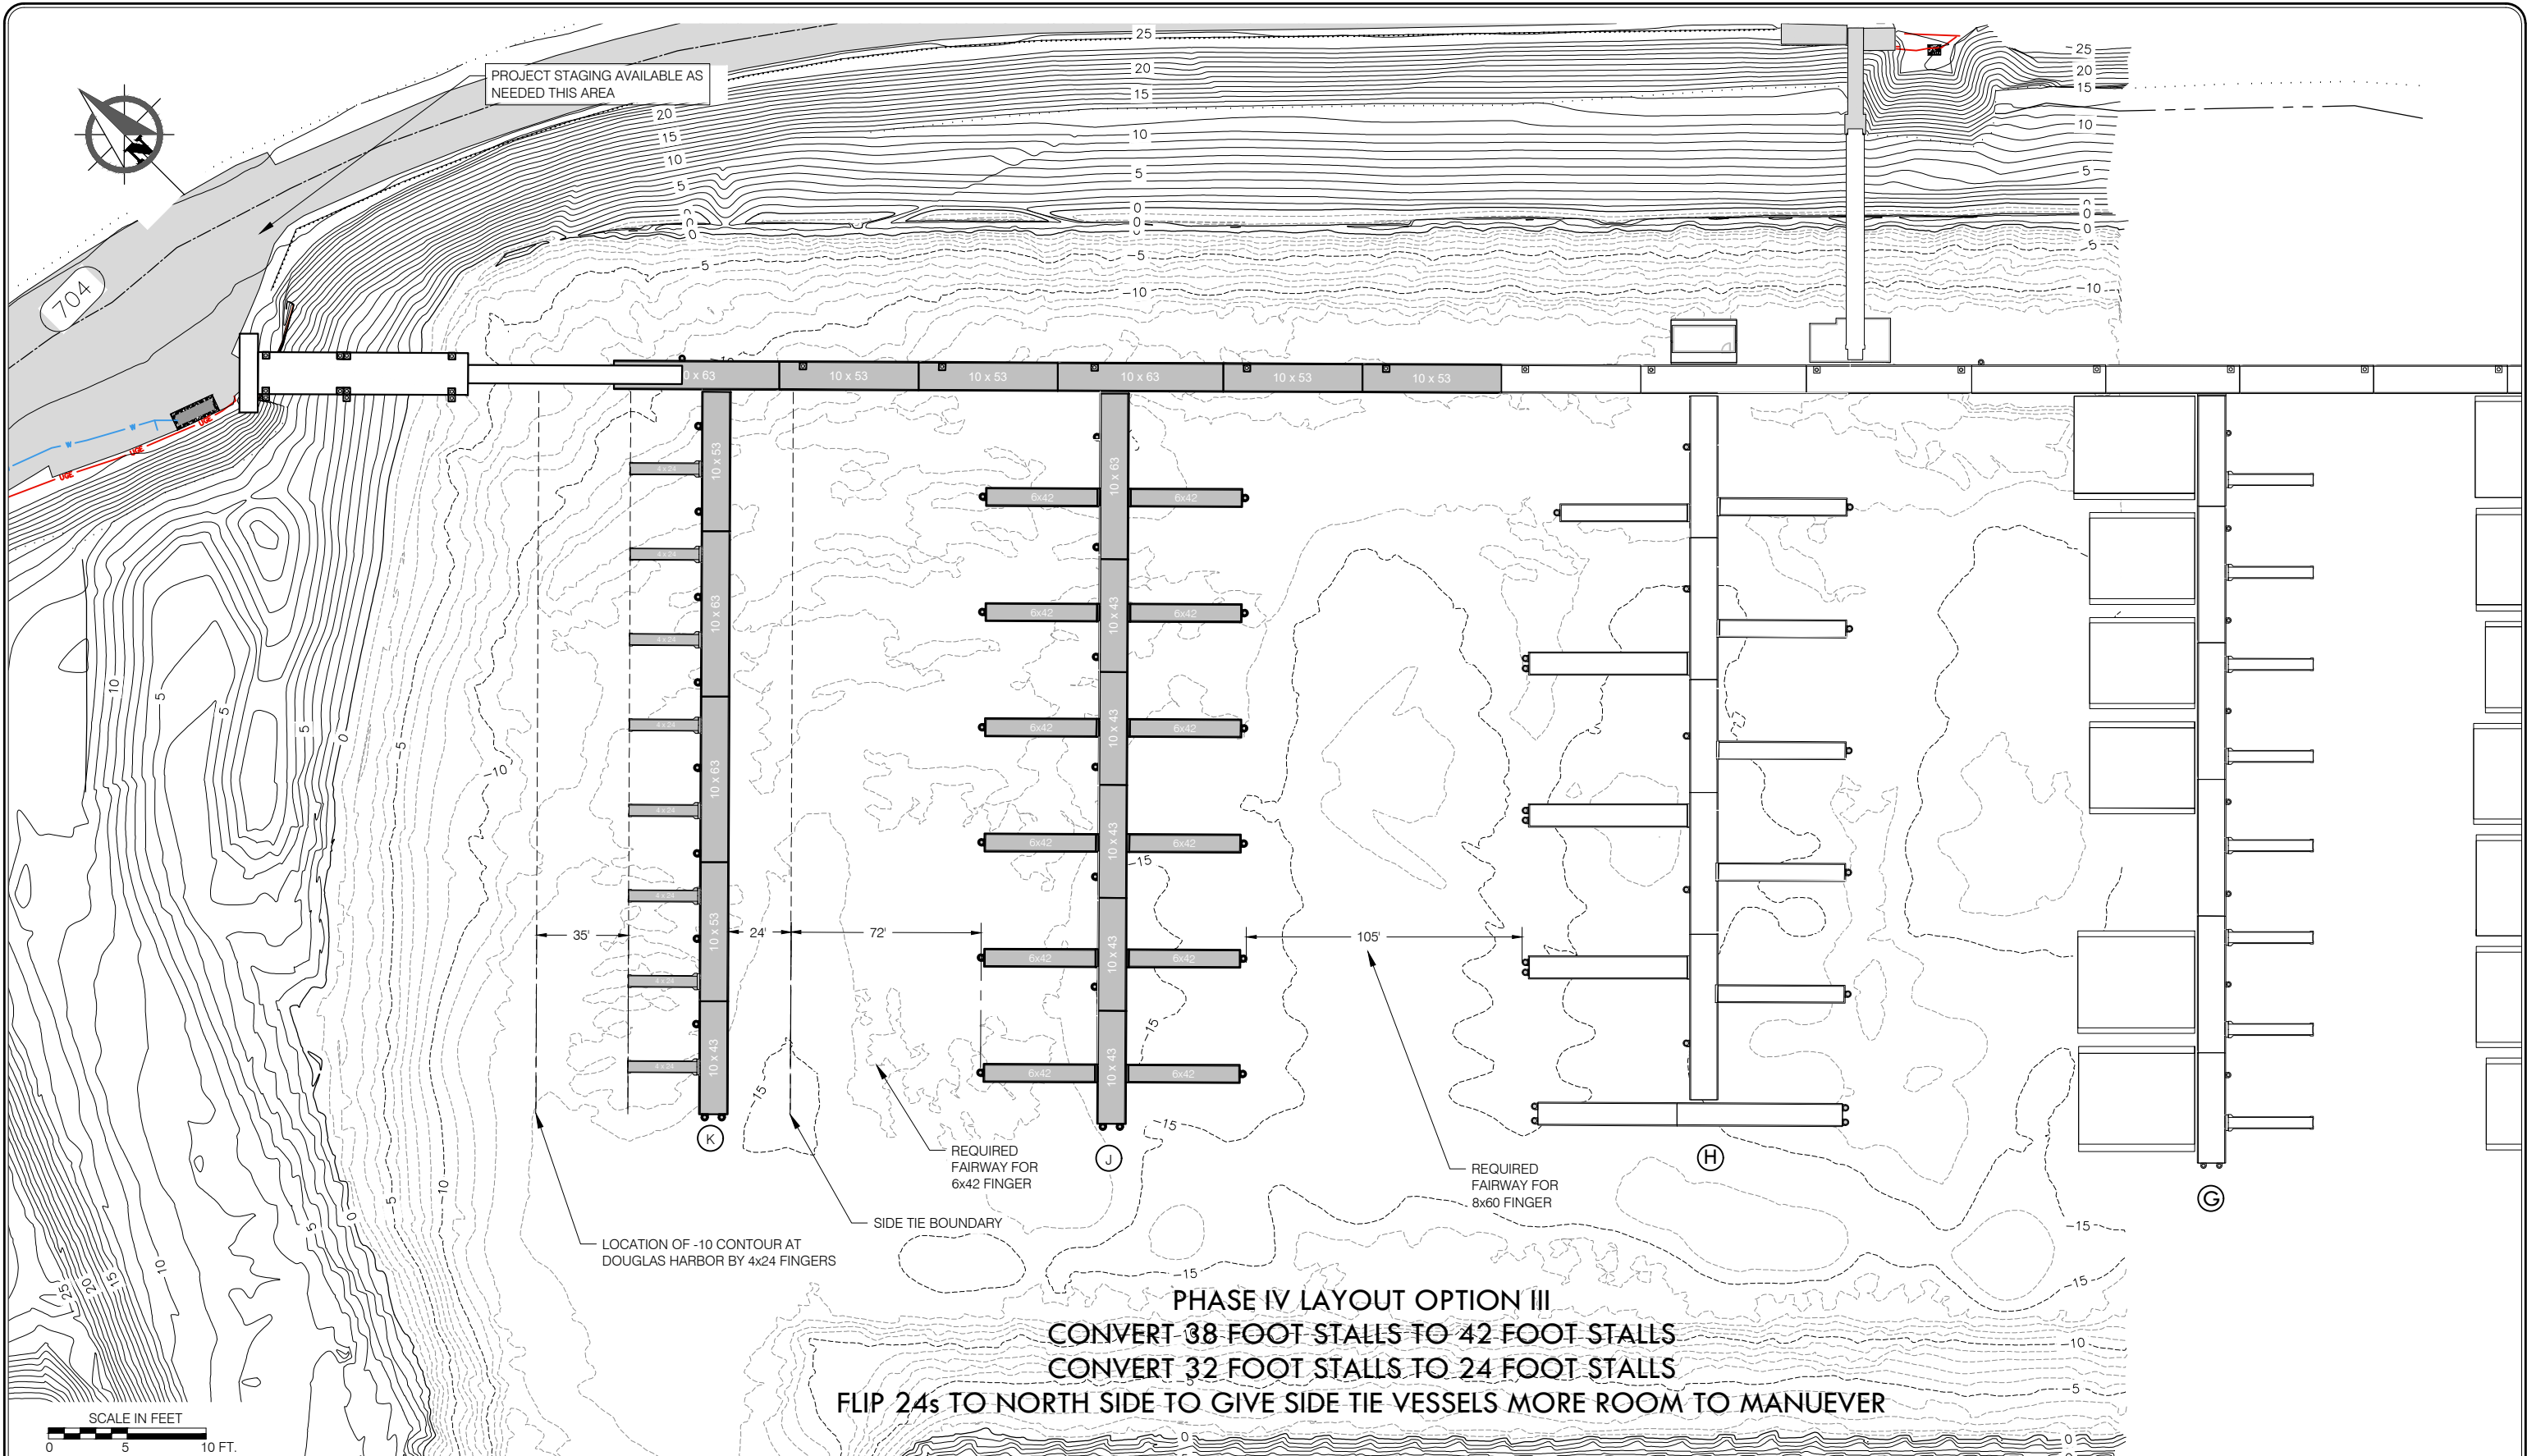

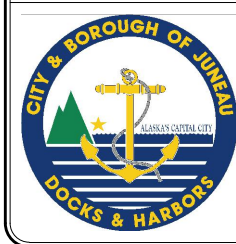

REVISIONS					
REV	DATE	DESCRIPTION	DWN	CHK	APP

CITY AND BOROUGH OF JUNEAU
DOCKS & HARBORS
155 HERITAGE WAY
JUNEAU, ALASKA 99801
PHONE: 907-586-0292

GENERAL SITE PLAN
AURORA HARBOR REBUILD - PHASE IV

DESIGN:	MS	DATE:	SEPTEMBER 30, 2024
CHECKED:	CU	CONTRACT NO.:	DH24-0XX
APPROVED:	CU	FILE NO.	SHEET: 4 of 72

G4