


Drawing C:\Users\littl\Desktop\Working Away\Projects\CBJ-24-06 Adair Kennedy Sports Courts2 - CAD\Corvus-Sheets.dwg last saved on 11/12/2024 1:45 PM was plotted by Bradley Little on 11/1/2024 1:50 PM

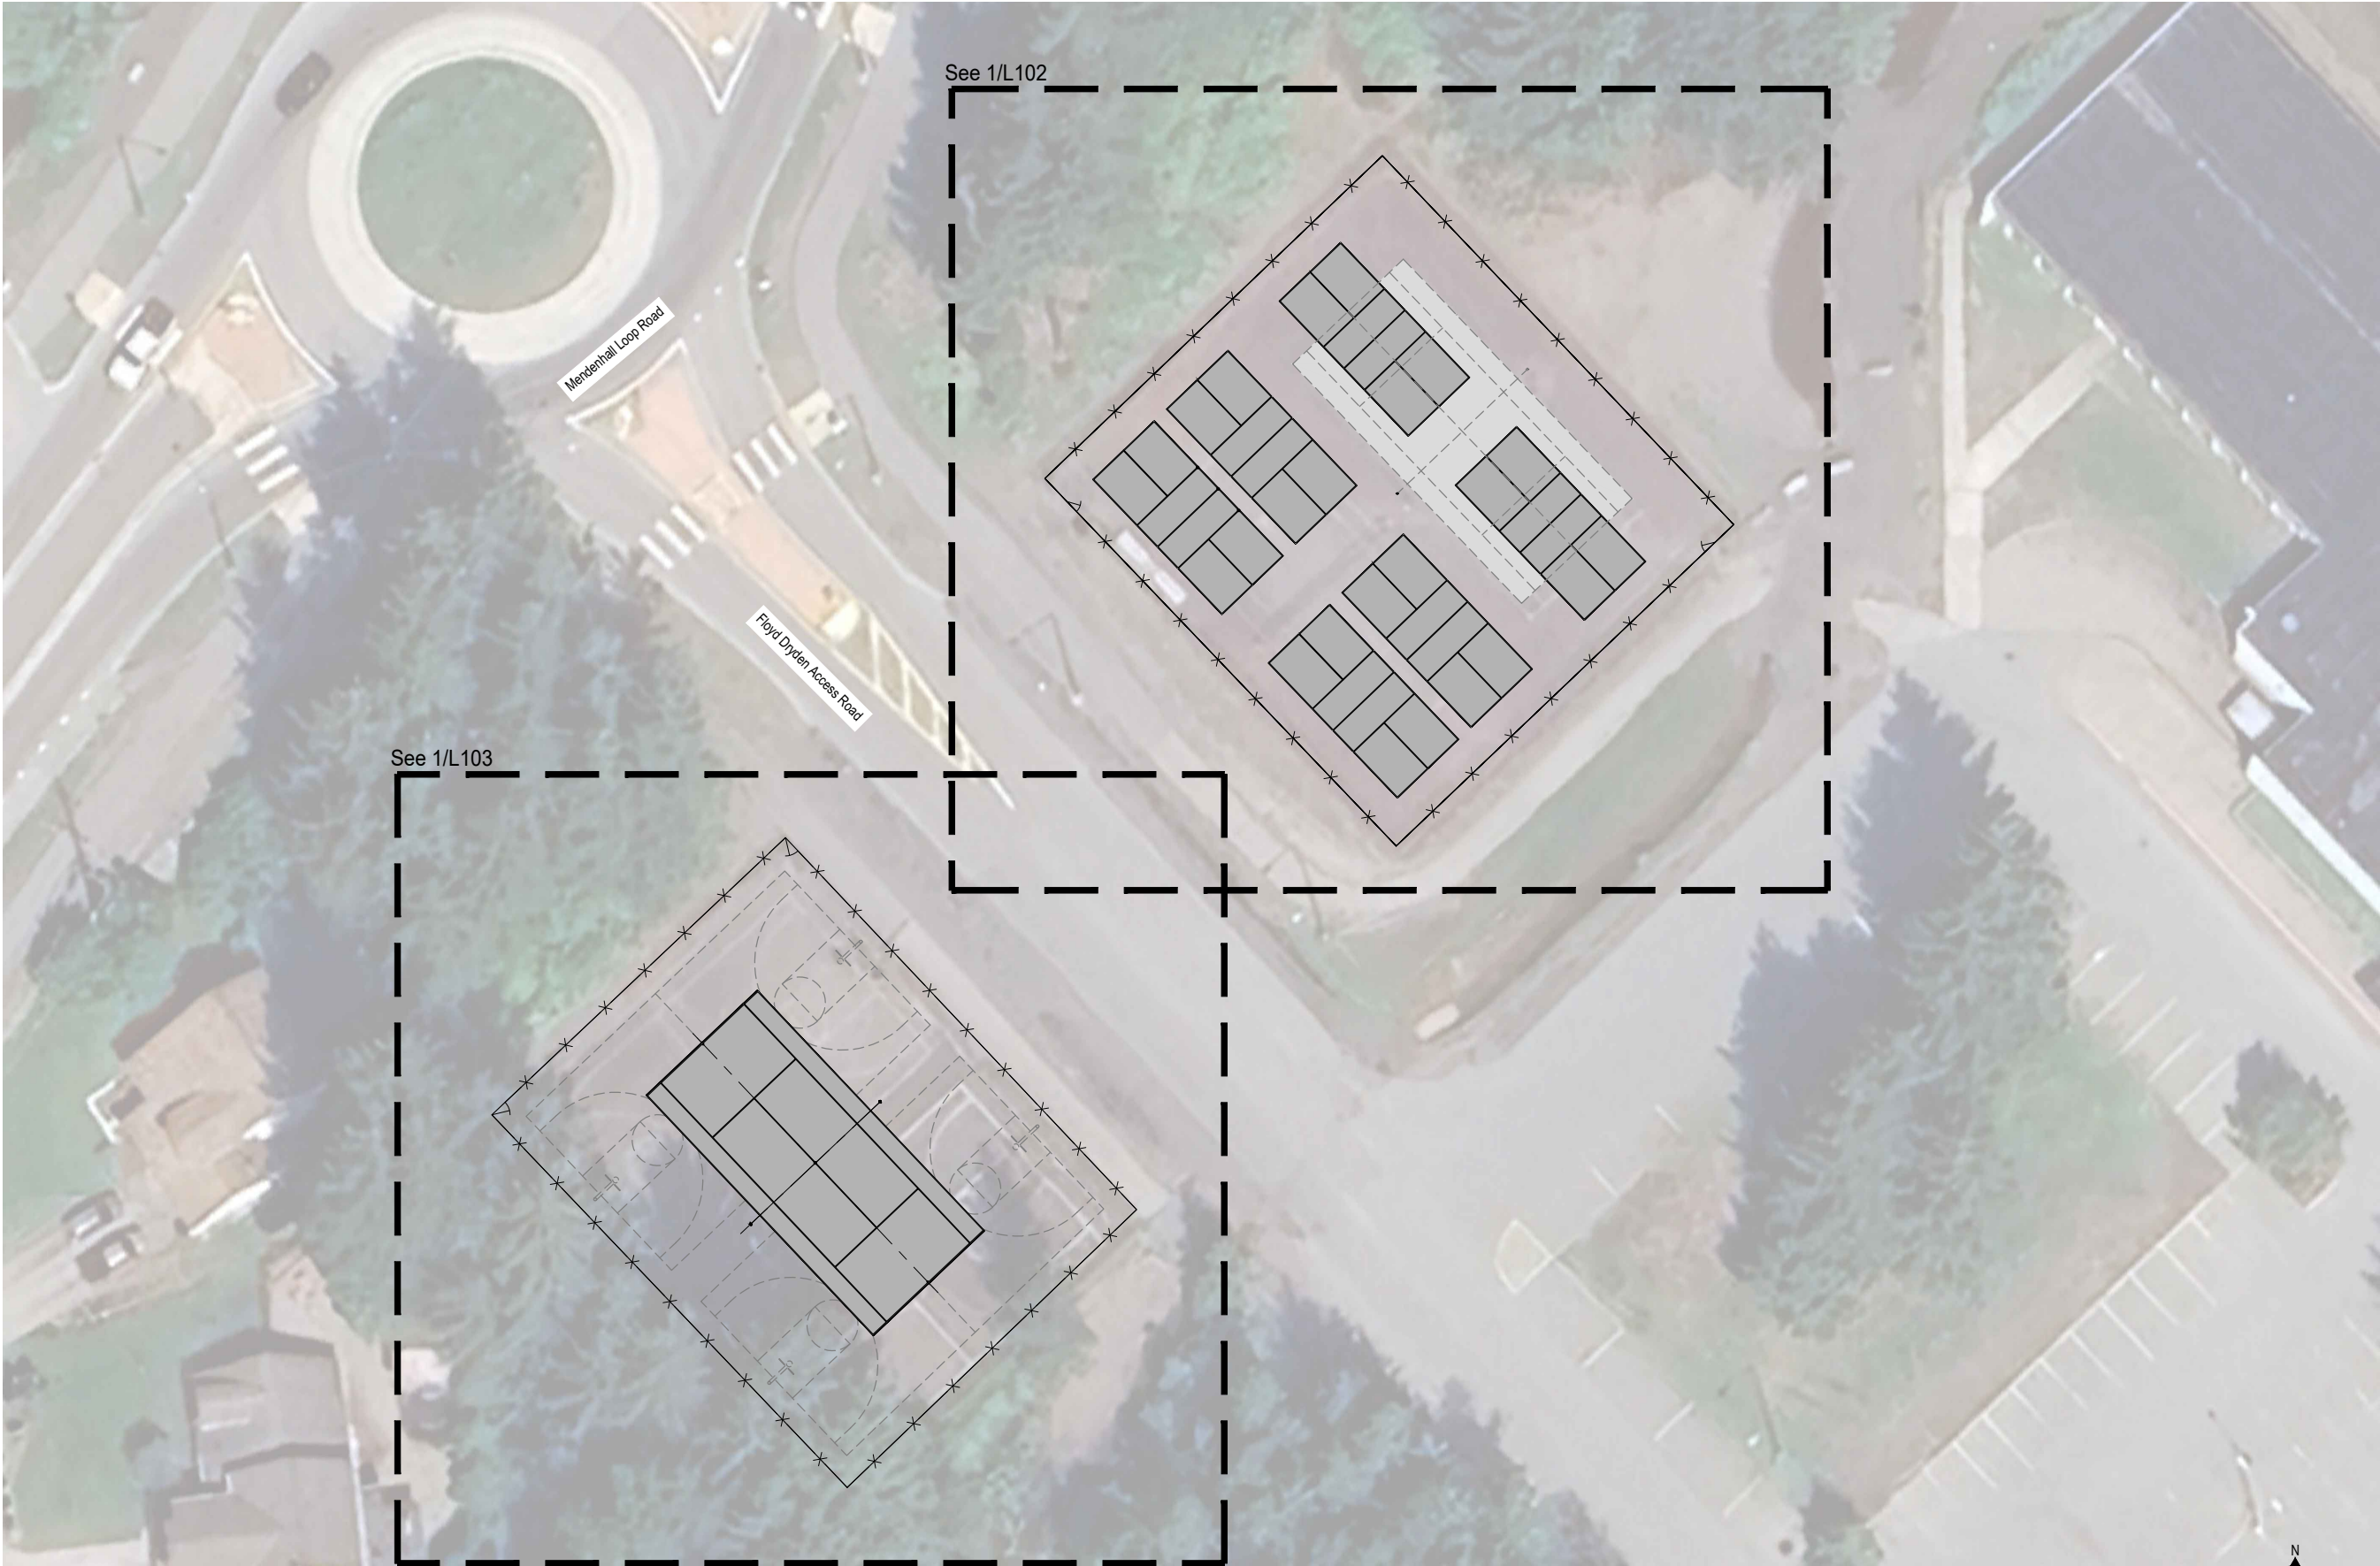

1
L101 **Site and Key Plan**
SCALE: 1" = 20'-0" @22x34



 **Corvus Design**
Landscape Architecture
www.corvus-design.com
Anchorage - 907.222.2859
2506-B Fairbanks St. 99503
Juneau - 907.988.9000
119 Seward St. 99801
AECC #1195



SEAL:

CITY AND BOROUGH OF JUNEAU
ADAIR KENNEDY SPORTS
COURTS IMPROVEMENTS
STRIPING PLAN
JUNEAU, AK

1" ACTUAL
If the above dimension does not measure exactly 1", this drawing has been enlarged or reduced, affecting all scales.

DATE: 11/01/2024
JOB NUMBER: CBJ-24-06
DRAWN BY: BL
CHECKED BY: CM

SITE & KEY PLAN
SHEET #:
L101

Drawing C:\Users\blittle\Desktop\Working Away\Projects\CBJ-24-06 Adair Kennedy Sports Courts2 - CAD\Corvus-Sheets.dwg last saved on 11/1/2024 1:45 PM was plotted by Bradley Little on 11/1/2024 1:50 PM



1
L102

Layout Plan - North
SCALE: 1" = 10'-0" @ 22x34

- NOTES:
1. Remove lines from southern tennis court on north courts prior to striping 4 pickleball courts. Protect lines for northern tennis court.
 2. All striping to be 2" wide with striping paint and color approved by Owner.
 2. All dimension are to outside edge of the playing lines, with the exception of the center lines which are measured on center.
 3. Notify Owner of any discrepancies in dimensions.



SEAL:


**CITY AND BOROUGH OF JUNEAU
ADAIR KENNEDY SPORTS
COURTS IMPROVEMENTS
STRIPING PLAN
JUNEAU, AK**

1" ACTUAL
If the above dimension does not measure exactly 1", this drawing has been enlarged or reduced, affecting all scales.

DATE: 11/01/2024
JOB NUMBER: CBJ-24-06
DRAWN BY: BL
CHECKED BY: CM

LAYOUT PLAN - NORTH
SHEET #:
L102

Drawing C:\Users\blittle\Desktop\Working Away\Projects\CBJ-24-06 Adair Kennedy Sports Courts2 - CAD\Corvus-Sheets.dwg last saved on 11/1/2024 1:45 PM was plotted by Bradley Little on 11/1/2024 1:50 PM

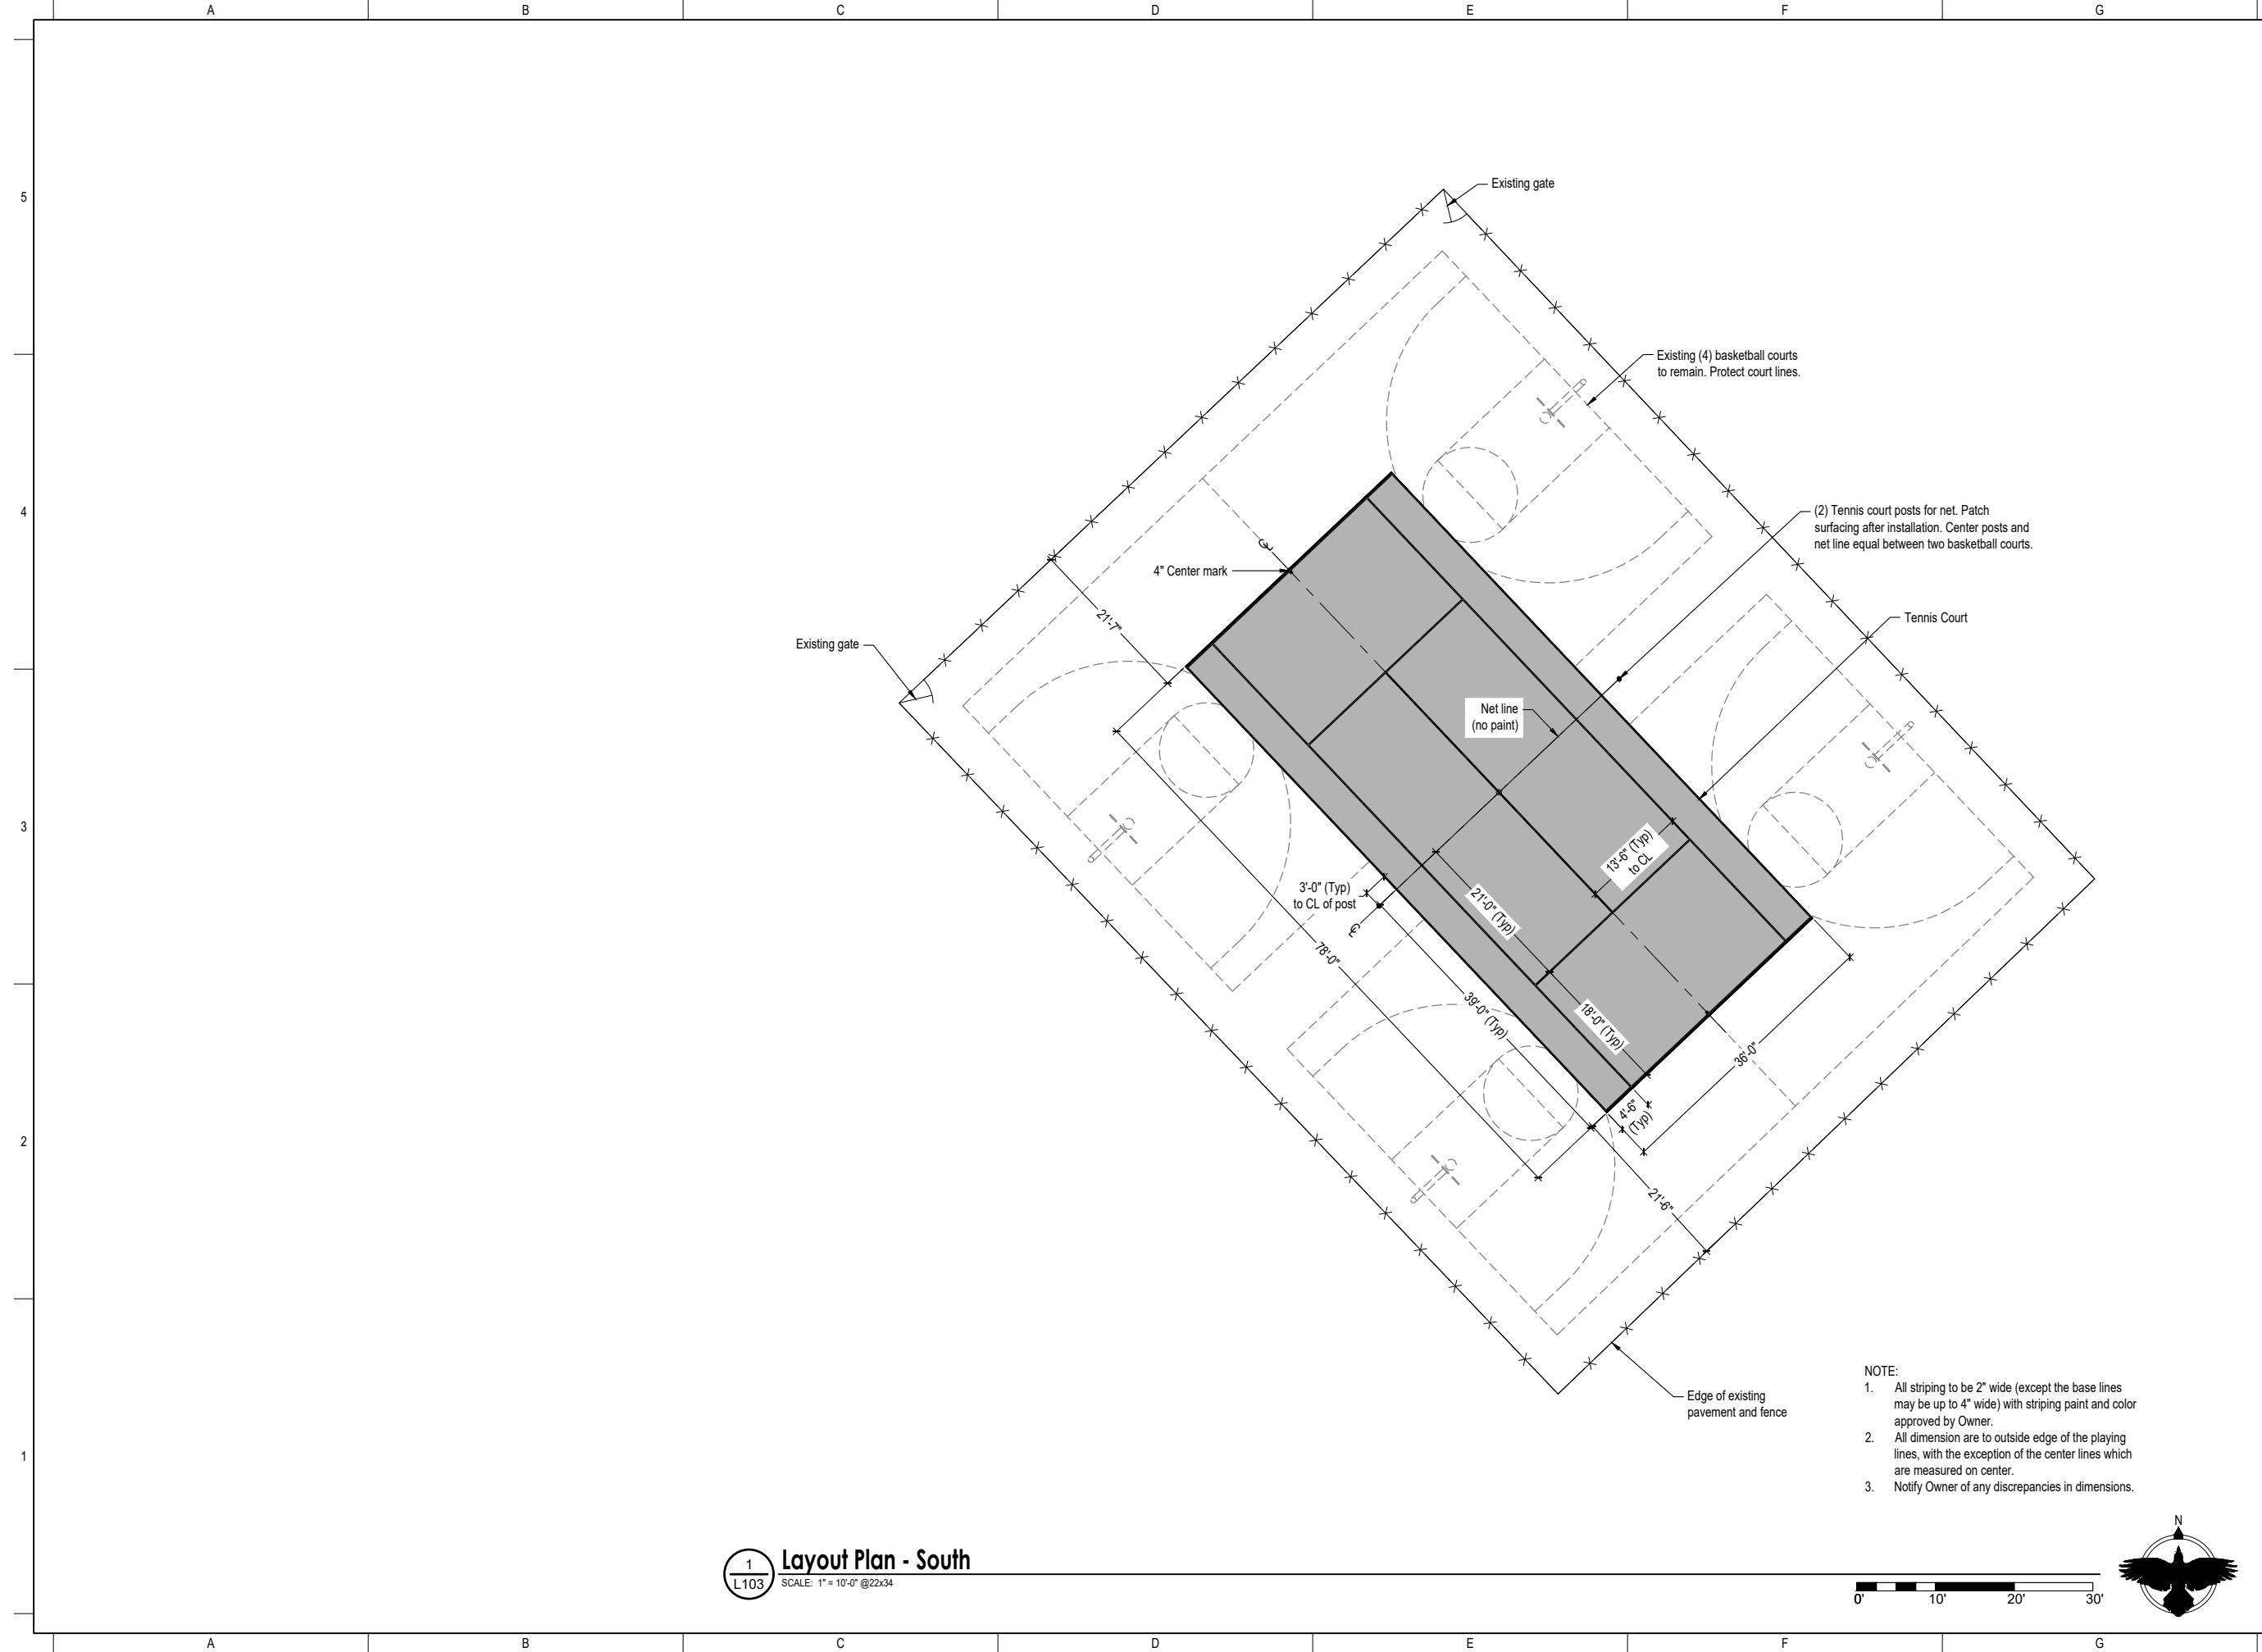

1
L103

Layout Plan - South
SCALE: 1" = 10'-0" @ 22x34



- NOTE:
1. All striping to be 2" wide (except the base lines may be up to 4" wide) with striping paint and color approved by Owner.
 2. All dimension are to outside edge of the playing lines, with the exception of the center lines which are measured on center.
 3. Notify Owner of any discrepancies in dimensions.

SEAL:

**CITY AND BOROUGH OF JUNEAU
ADAIR KENNEDY SPORTS
COURTS IMPROVEMENTS
STRIPING PLAN
JUNEAU, AK**


If the above dimension does not measure exactly 1", this drawing has been enlarged or reduced, affecting all scales.

DATE: 11/01/2024
JOB NUMBER: CBJ-24-06
DRAWN BY: BL
CHECKED BY: CM

LAYOUT PLAN - SOUTH
SHEET #:
L103