


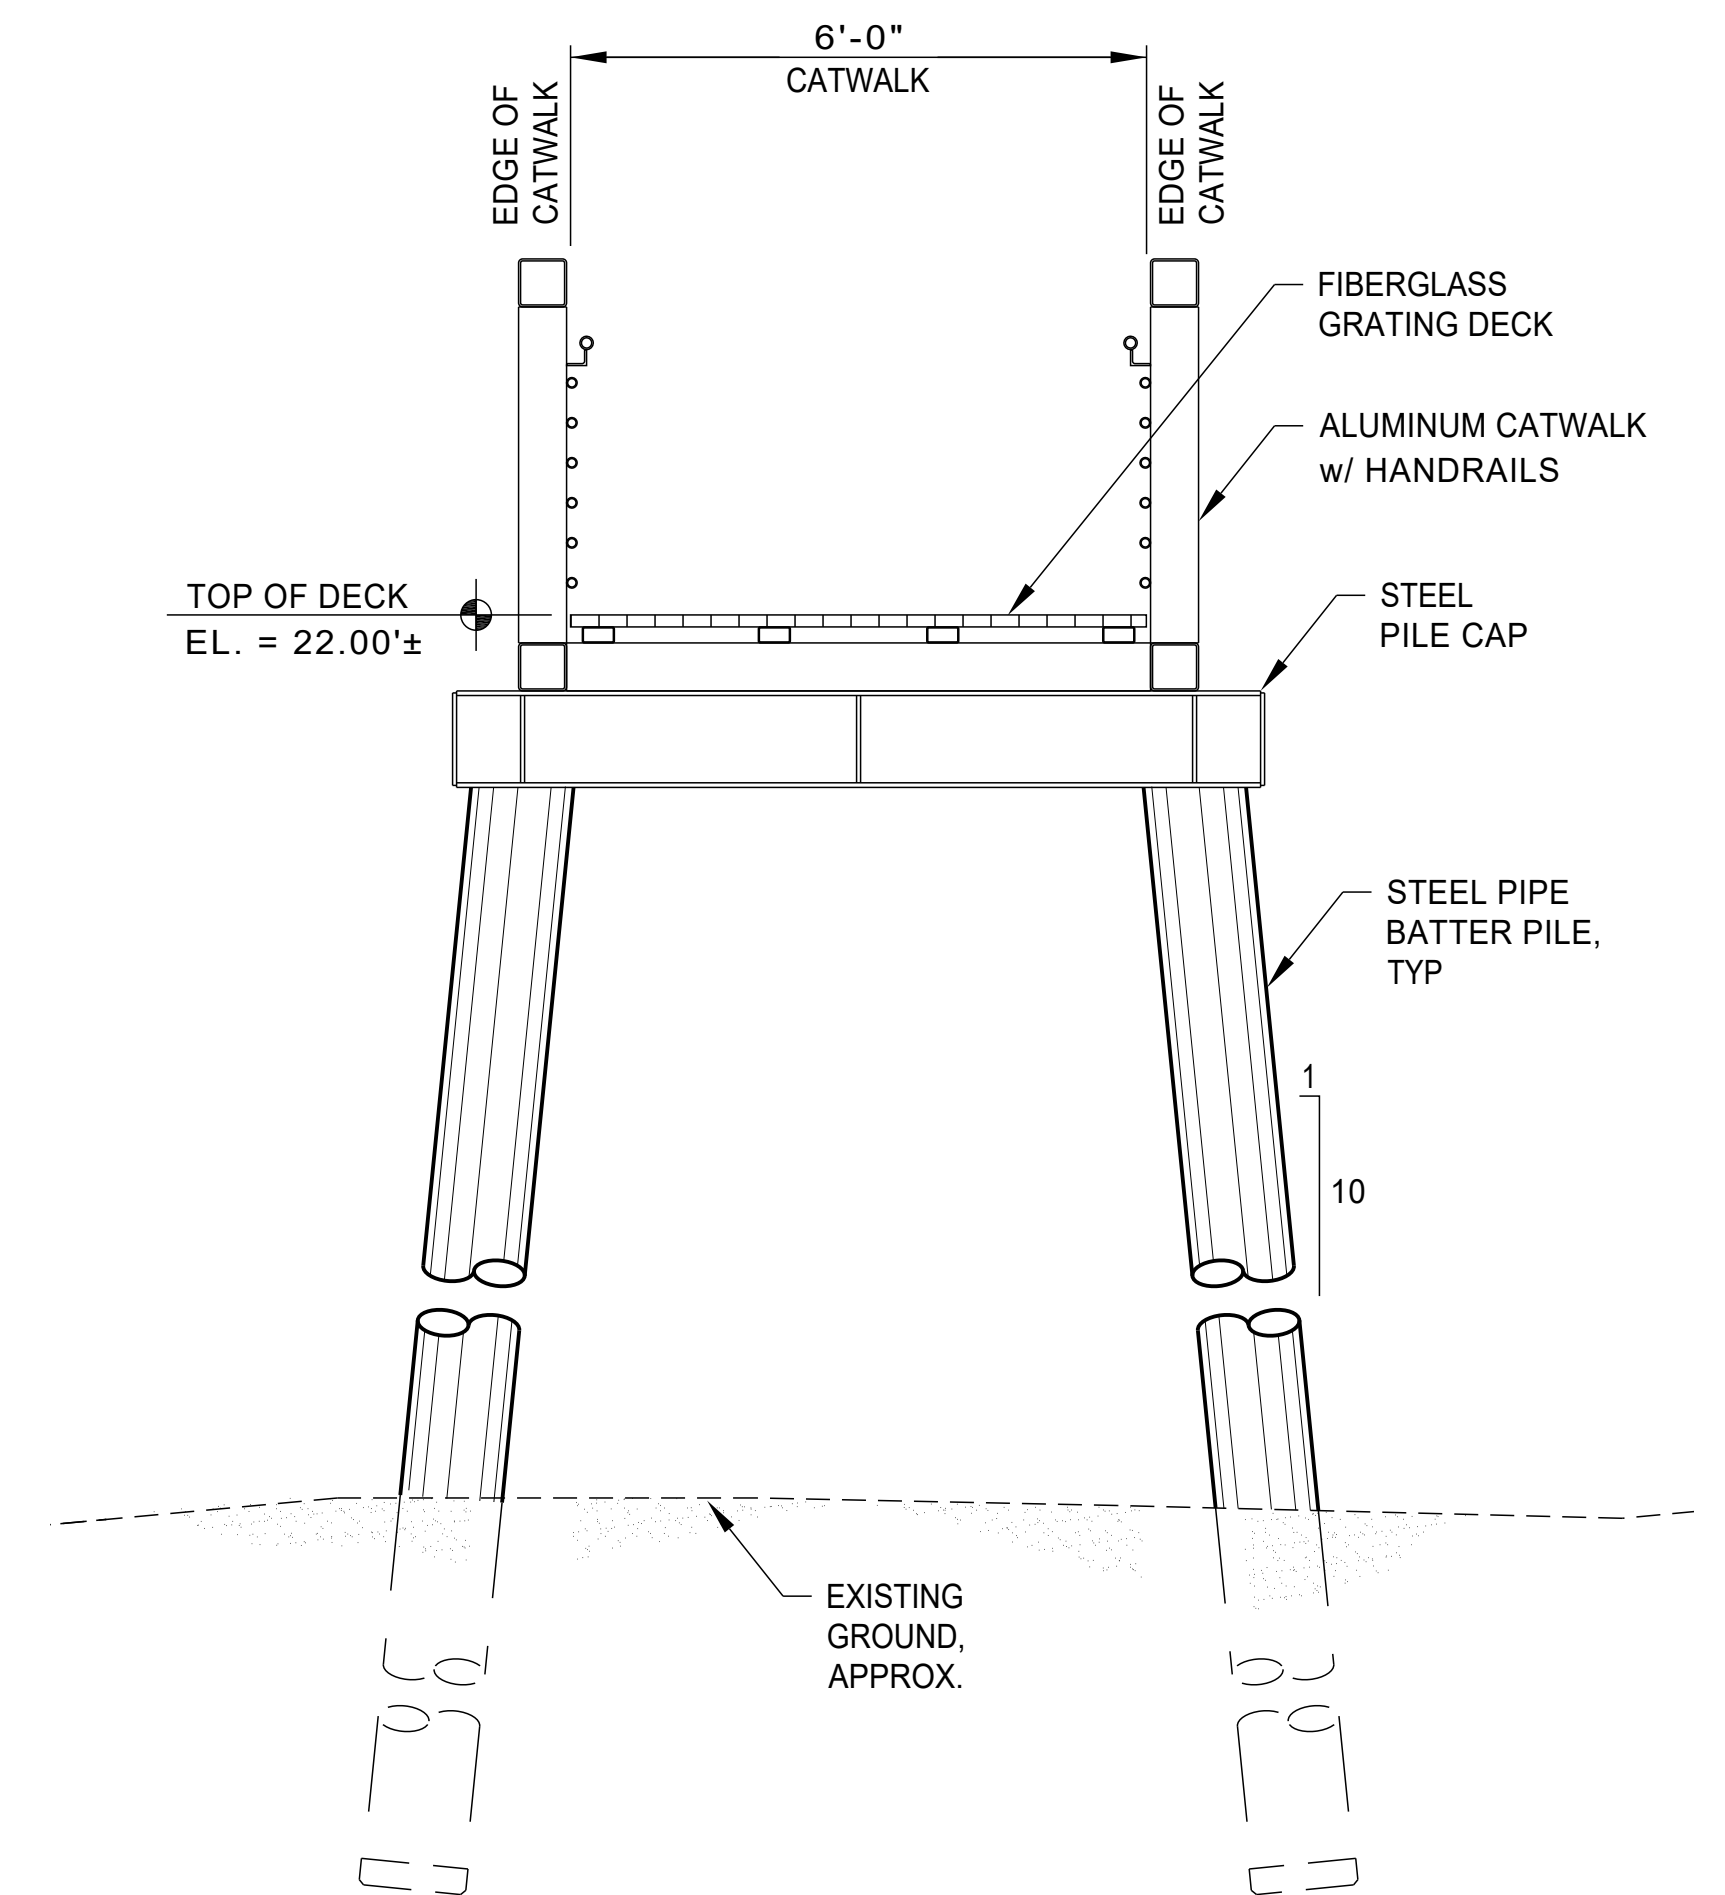


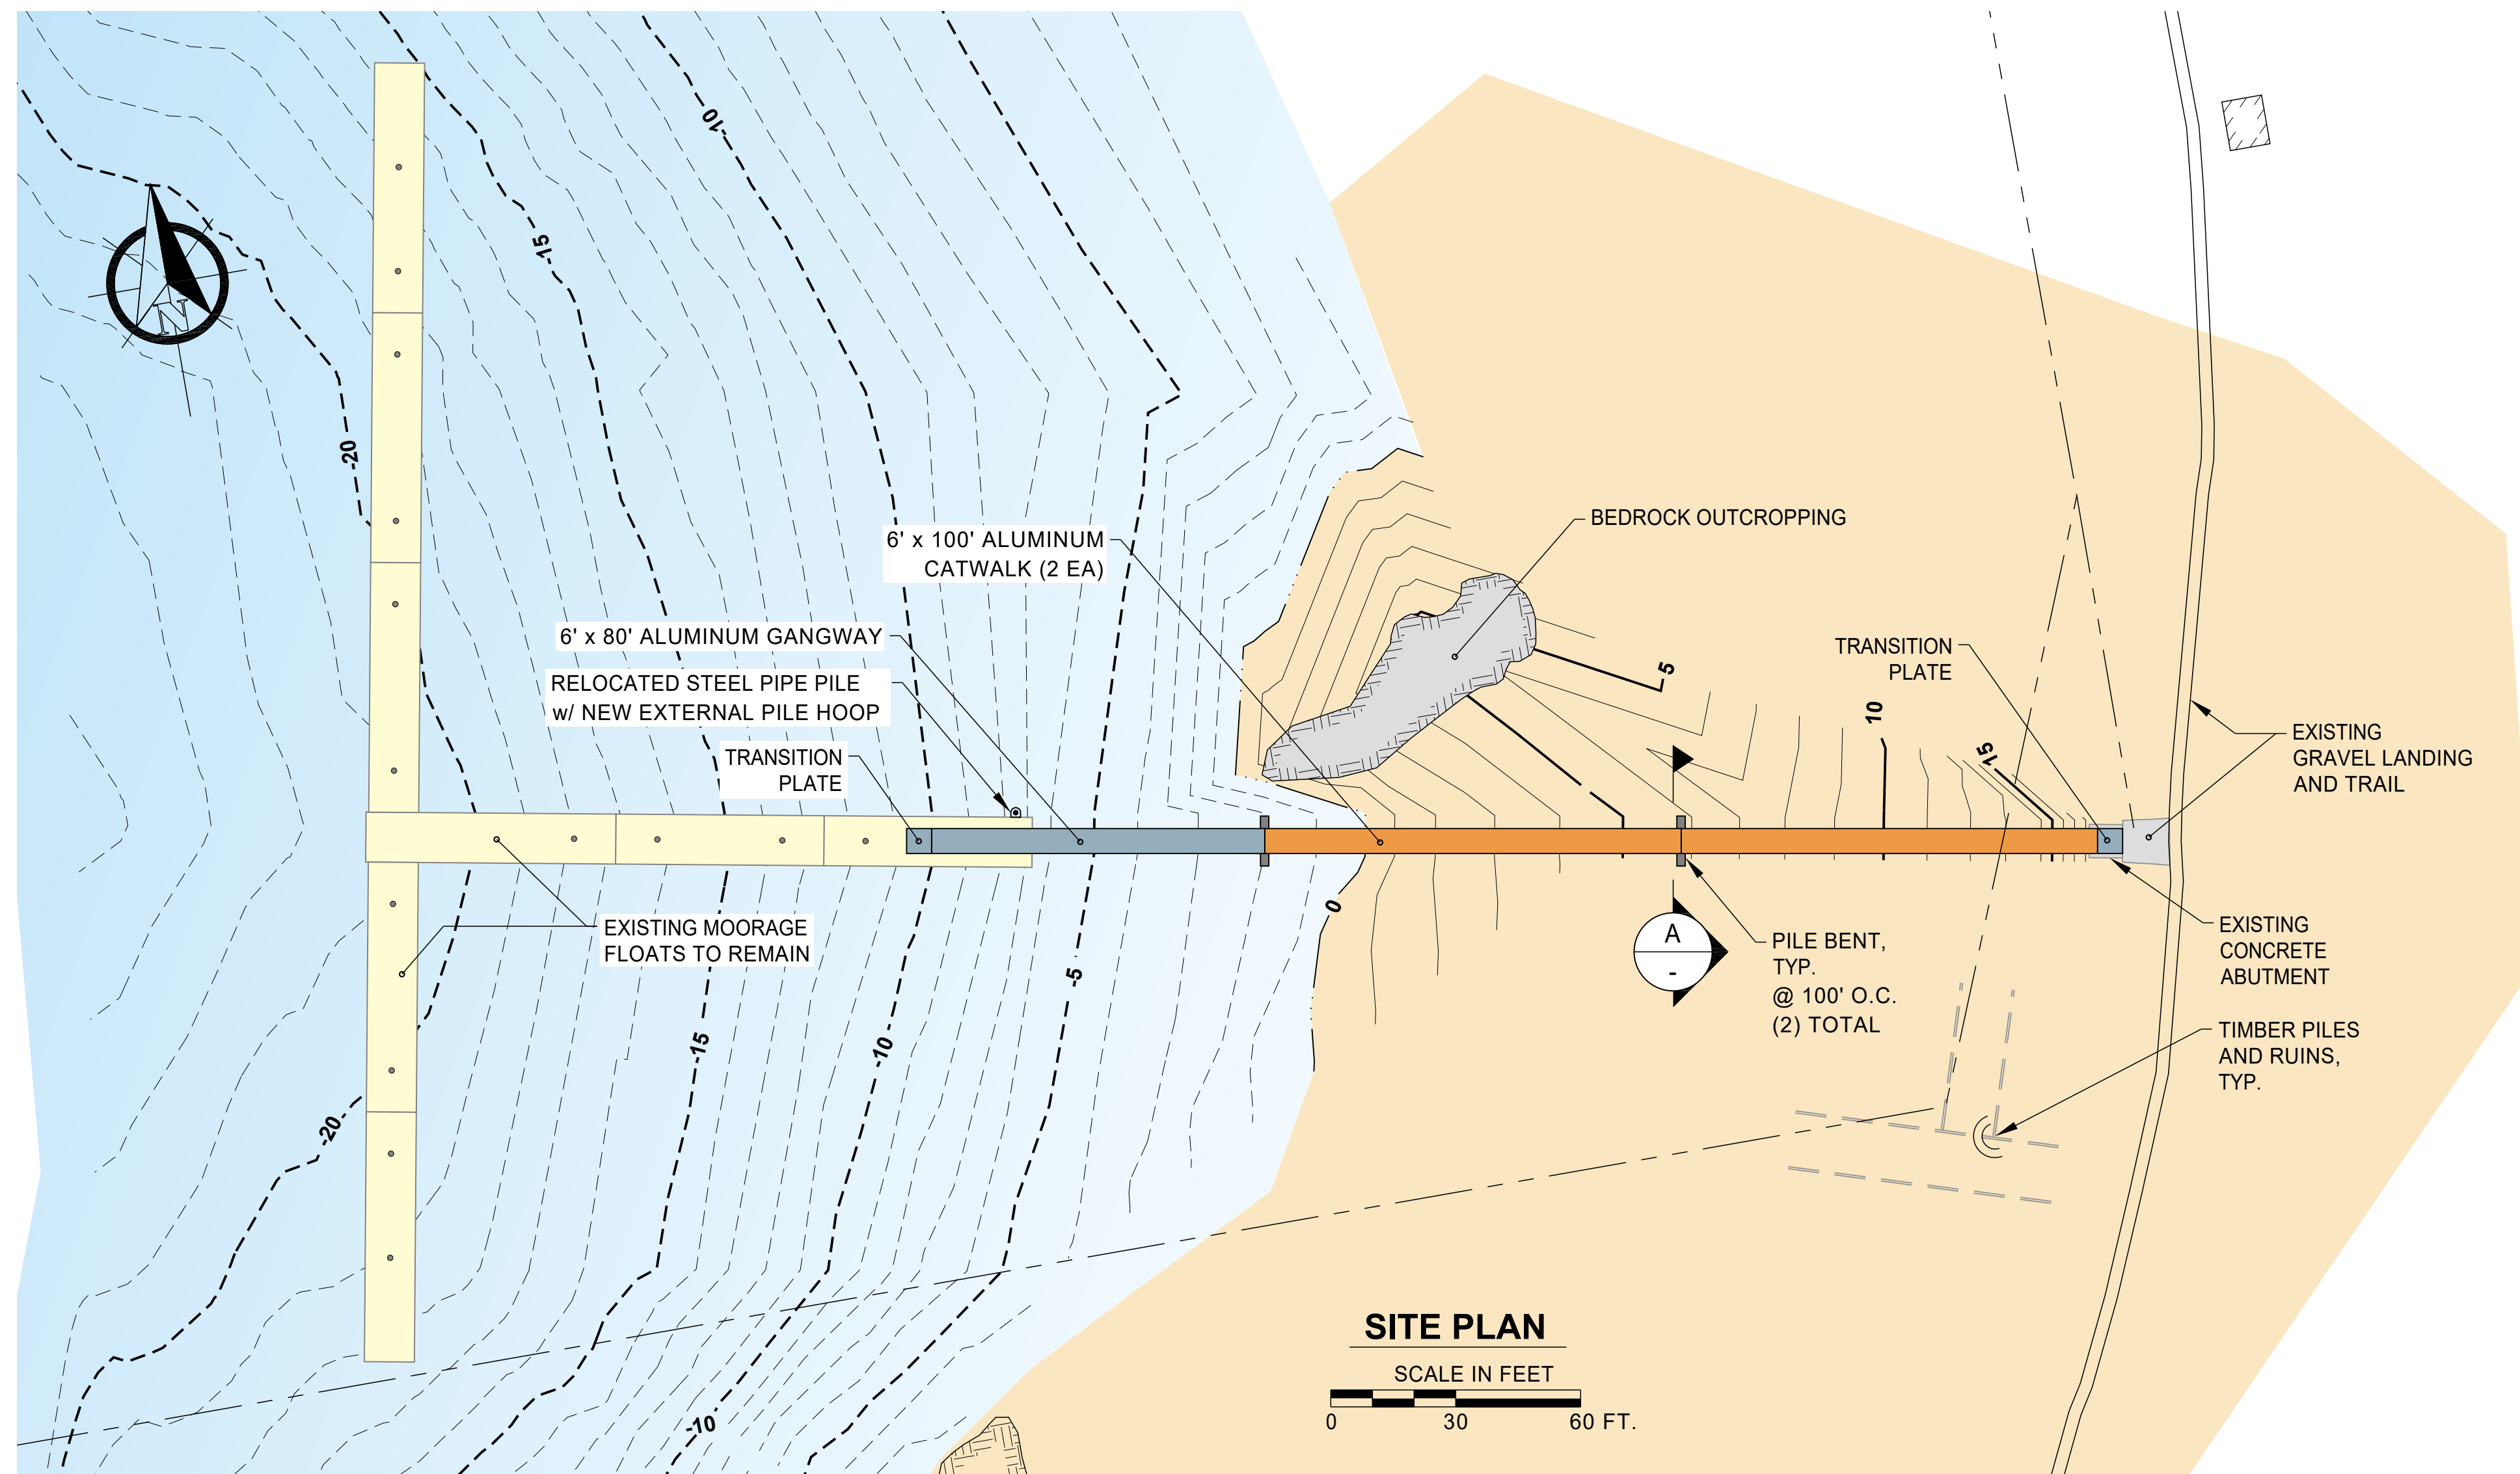

A TYPICAL CATWALK SECTION

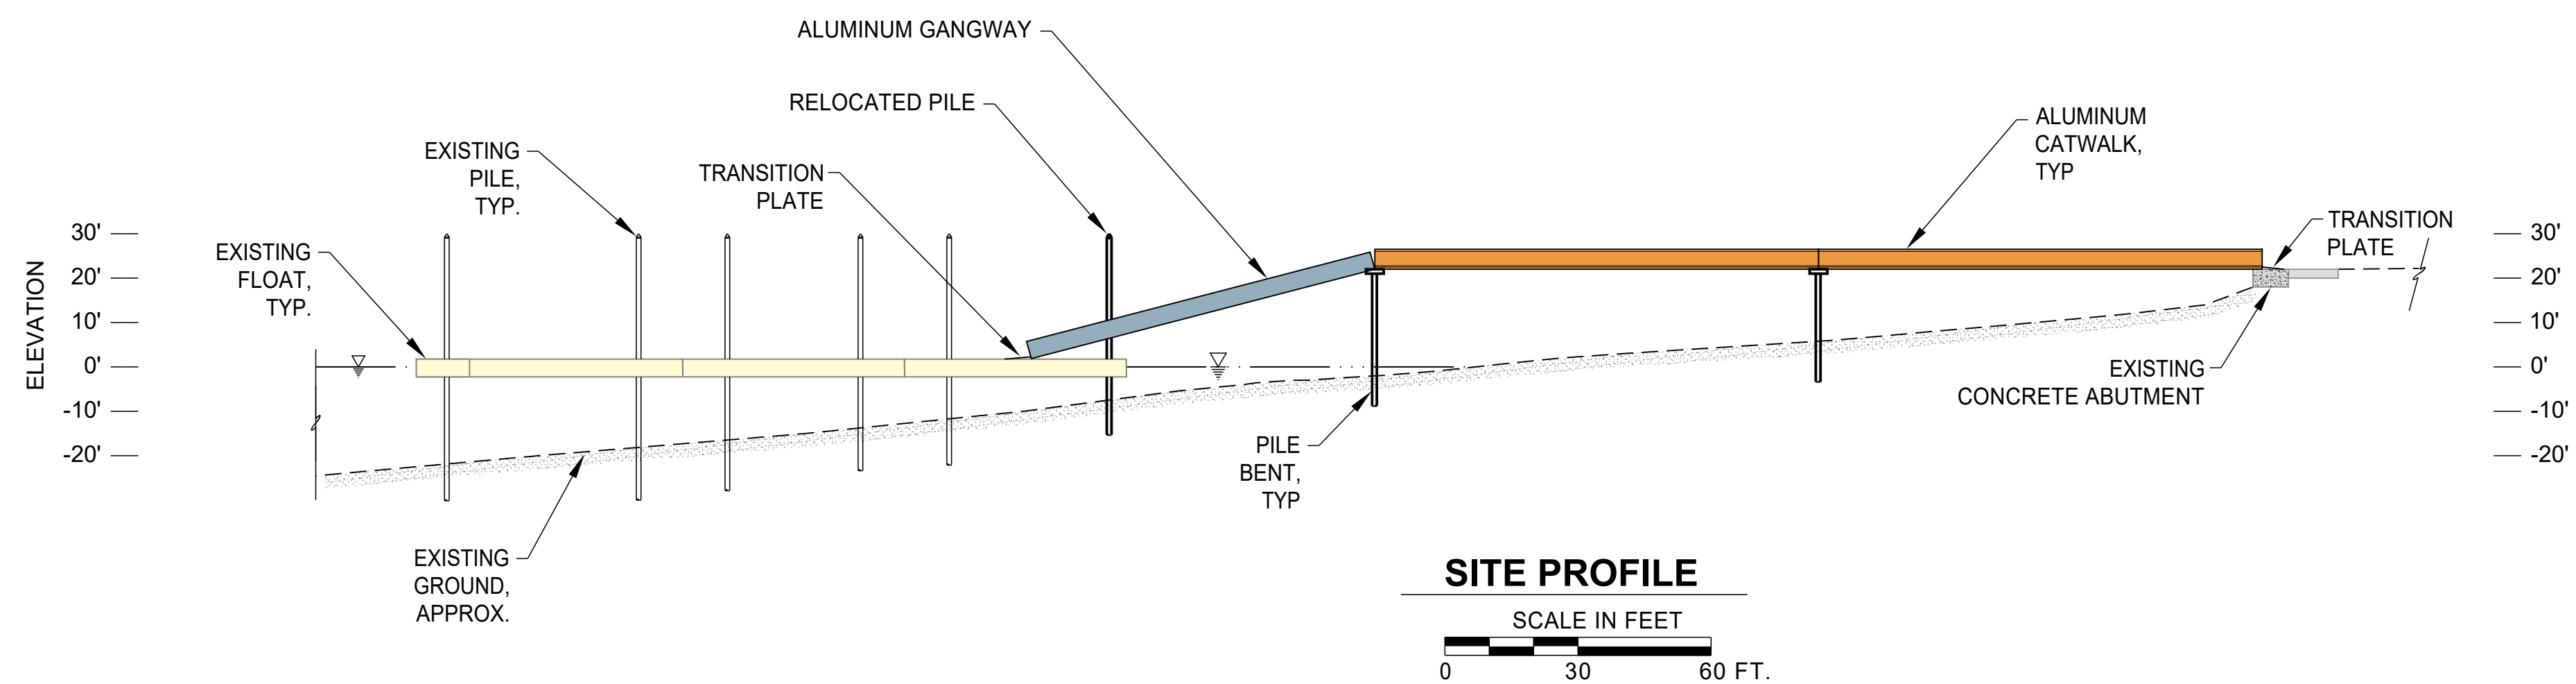

SITE PROFILE

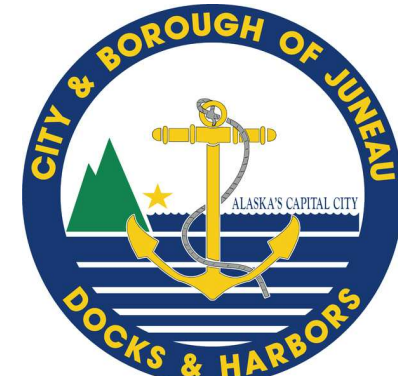

REVISIONS					
REV.	DATE	DESCRIPTION	DWN.	CKD.	APP.



CONSULTING ENGINEERS

3220 Hospital Drive Ste 200
Juneau, Alaska 99801
Phone: 907-586-2093
Fax: 907-586-2099
www.pnd-anc.com

DESIGN: BMI CHECKED: JLD
DRAWN: PJD APPROVED: -

SCALE:



DATE: AUG. 2024

**CITY & BOROUGH OF JUNEAU DOCKS & HARBORS
TAKU HARBOR IMPROVEMENTS
CONTRACT NO. XX-XXX-X**


SHEET TITLE: **CONCEPT NO.1
CATWALK APPROACH w/ GANGWAY**

PND PROJECT NO.: 242067


DWG. FILE:

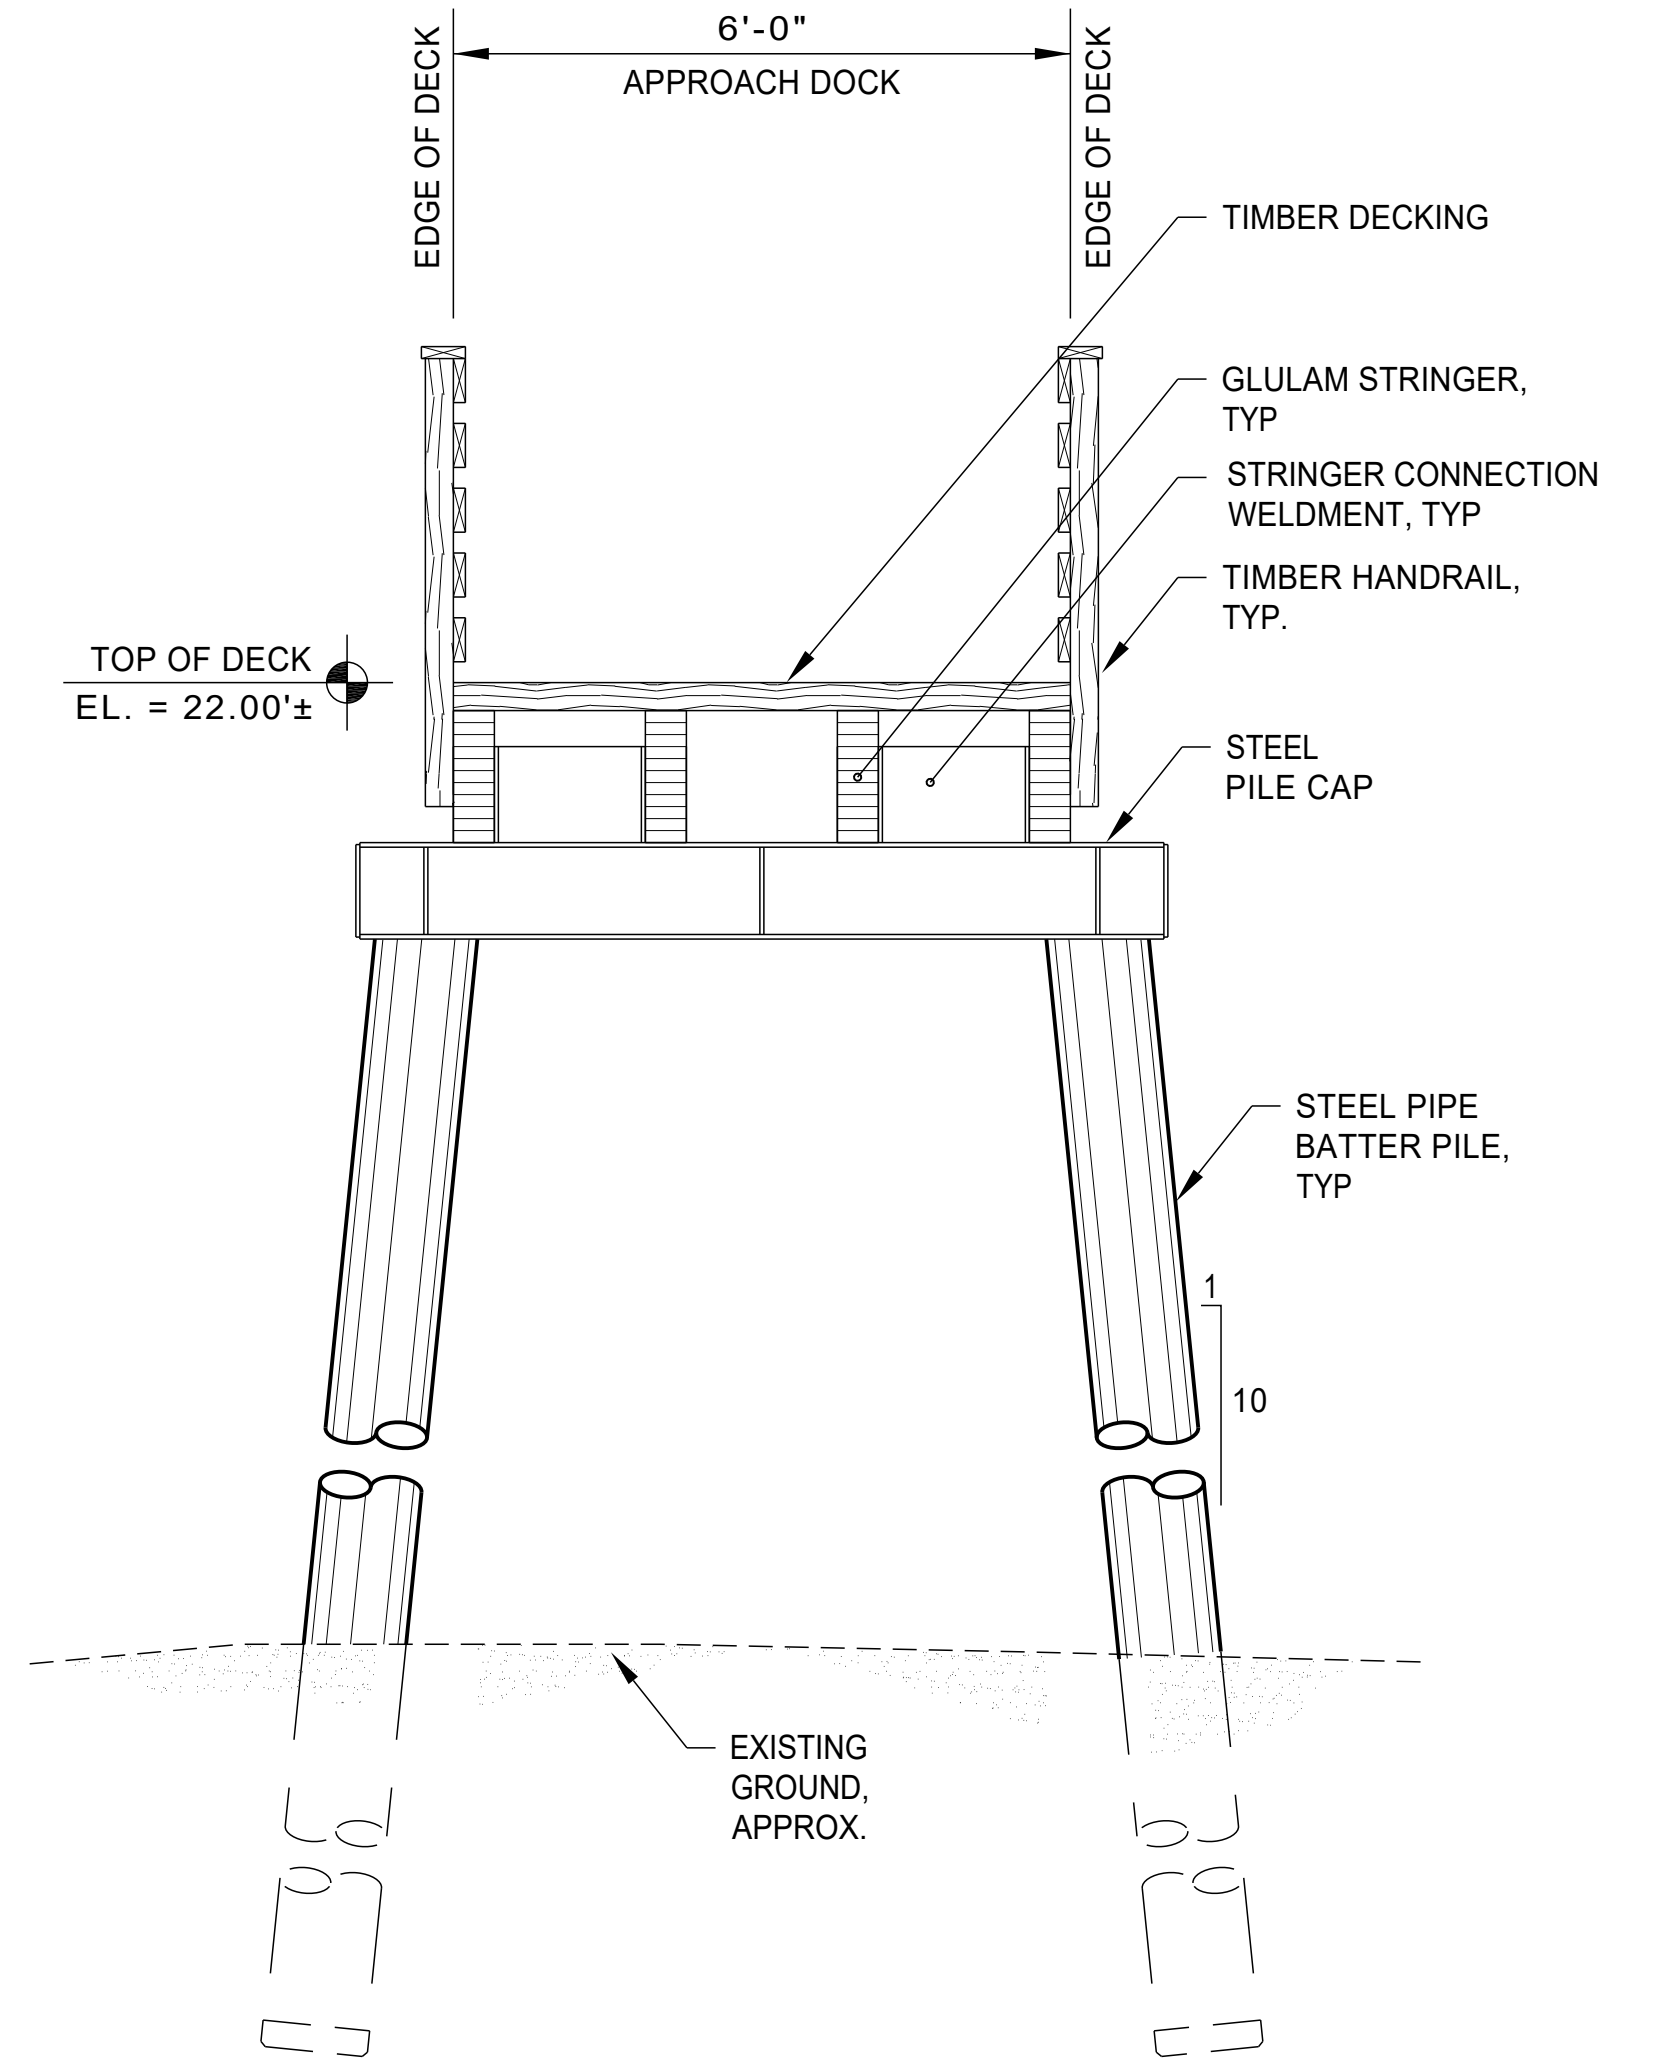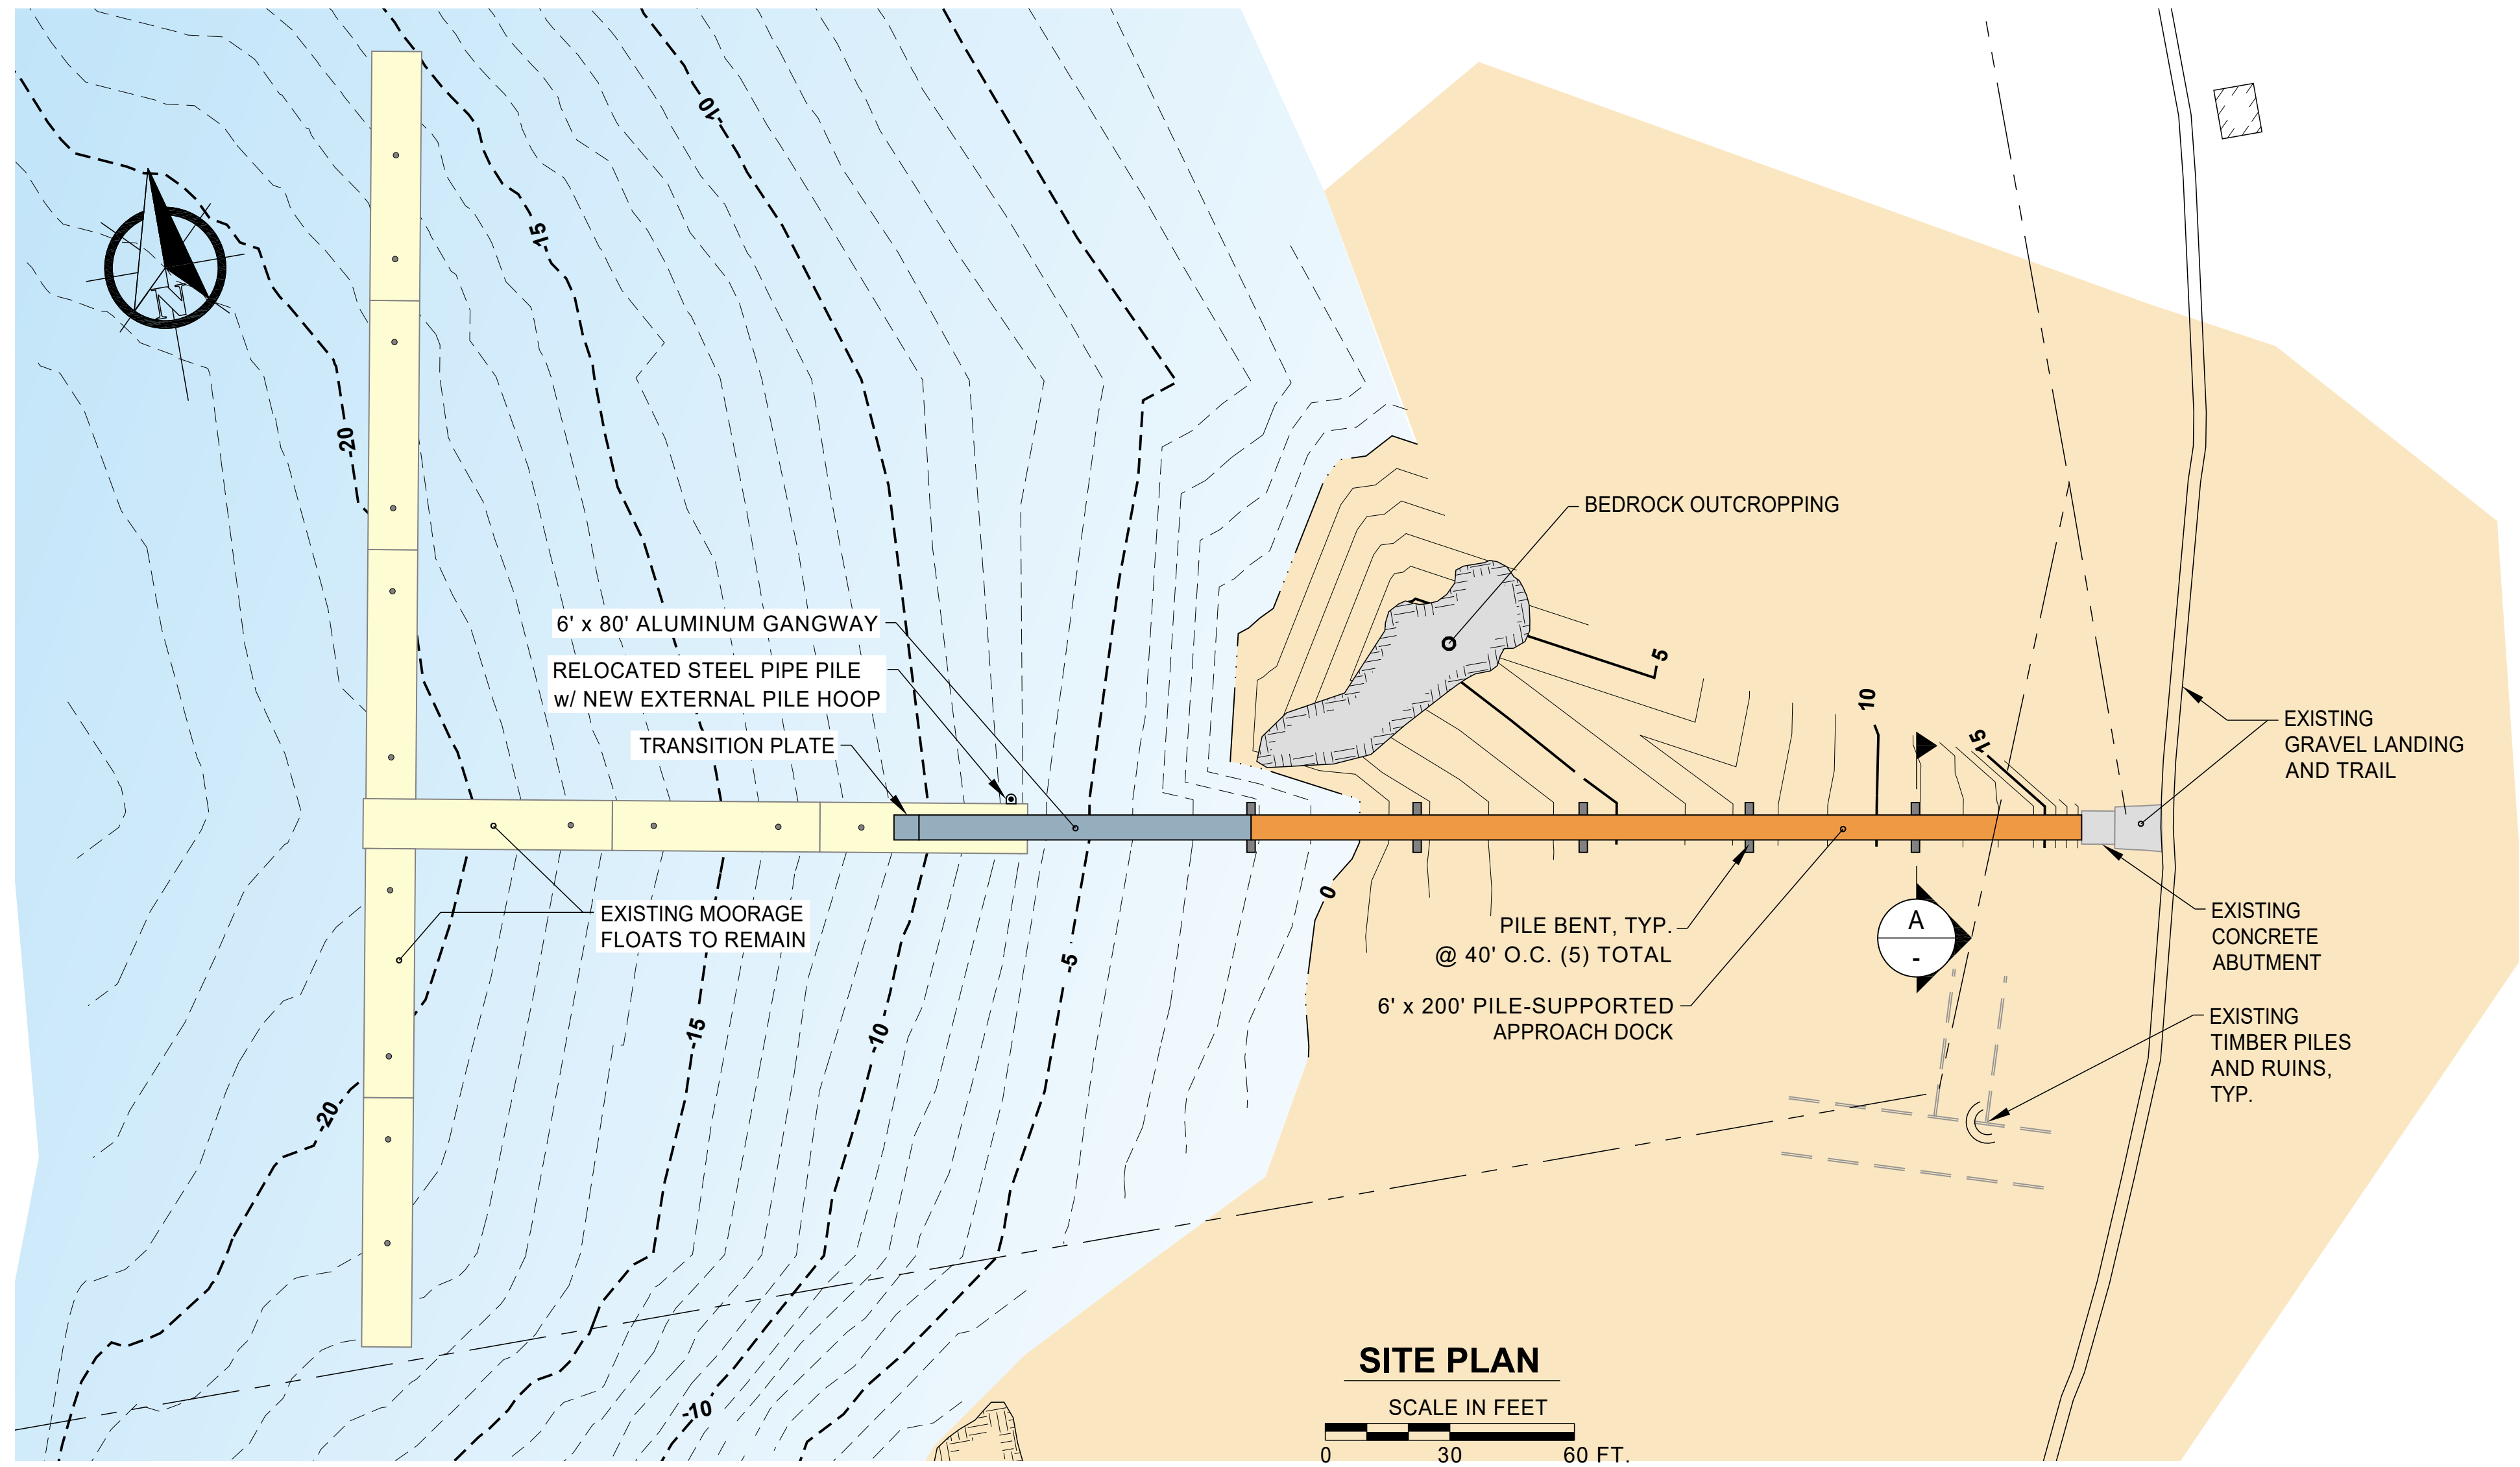


A TYPICAL CATWALK SECTION

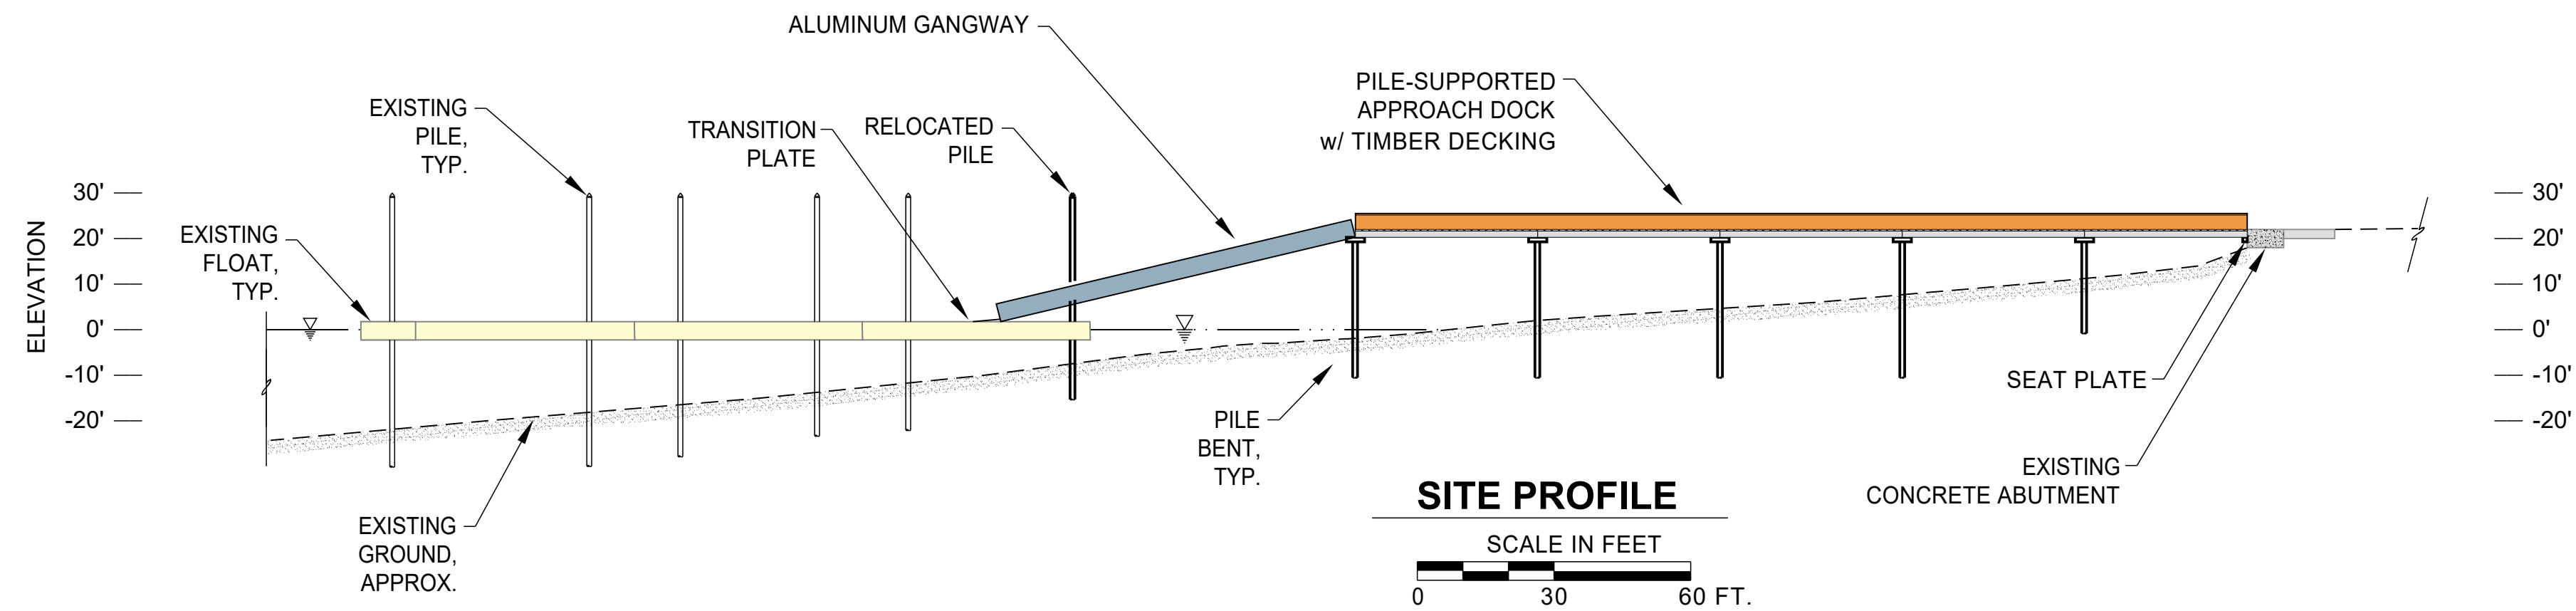

SITE PROFILE

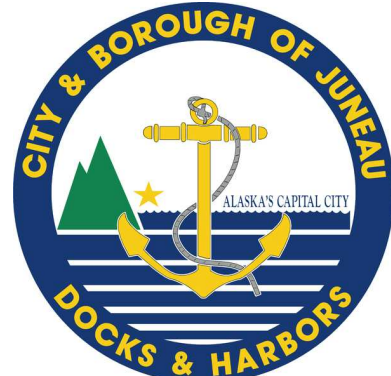

REVISIONS					
REV.	DATE	DESCRIPTION	DWN.	CKD.	APP.

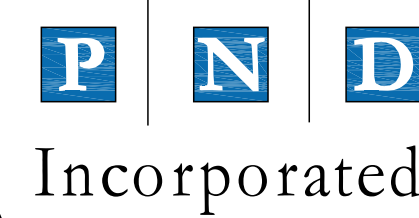

CONSULTING
ENGINEERS

3220 Hospital Drive Ste 200
Juneau, Alaska 99801
Phone: 907-586-2093
Fax: 907-586-2099
www.pnd-anc.com

DESIGN: BMI CHECKED: JLD
DRAWN: PJD APPROVED: -

SCALE:





DATE: AUG. 2024

CITY & BOROUGH OF JUNEAU DOCKS & HARBORS
TAKU HARBOR IMPROVEMENTS
CONTRACT NO. XX-XXX-X

SHEET TITLE: **CONCEPT NO.2**
APPROACH DOCK w/ GANGWAY

PND PROJECT NO.: 242067

DWG. FILE:

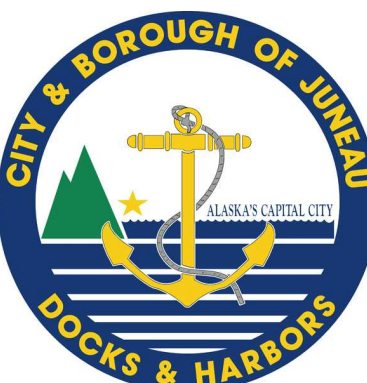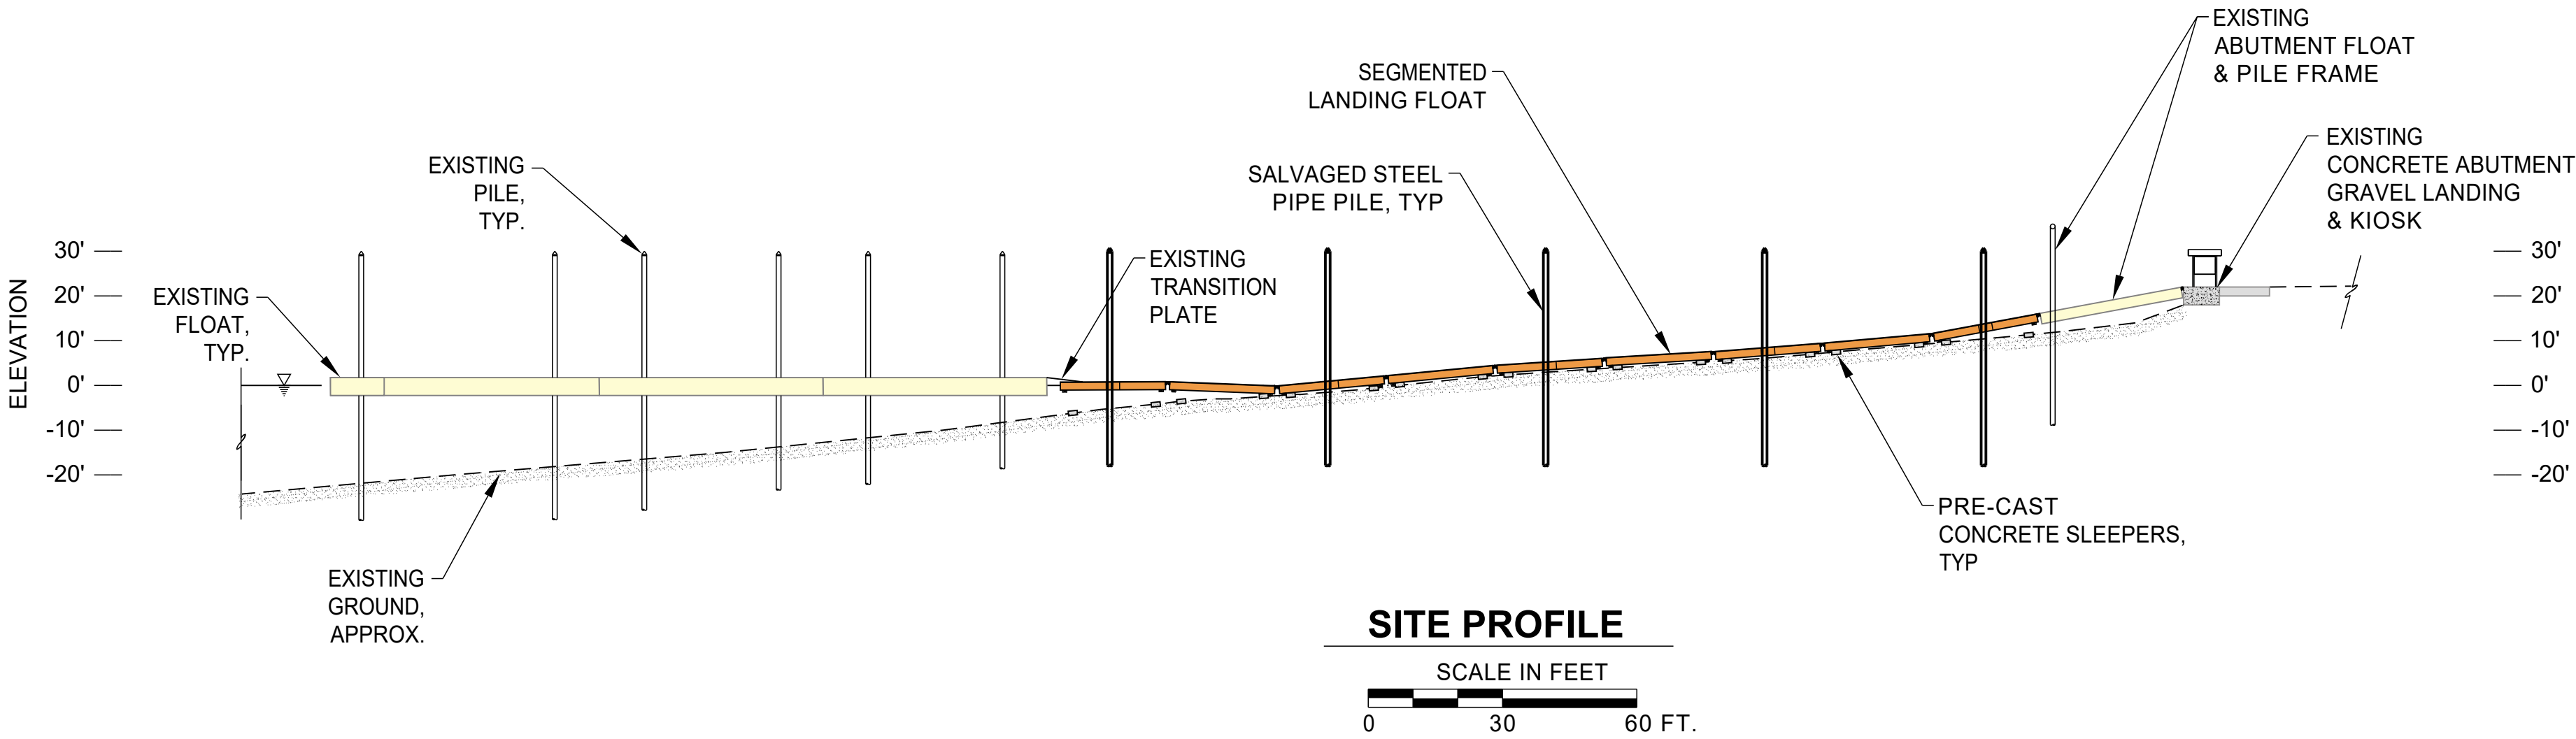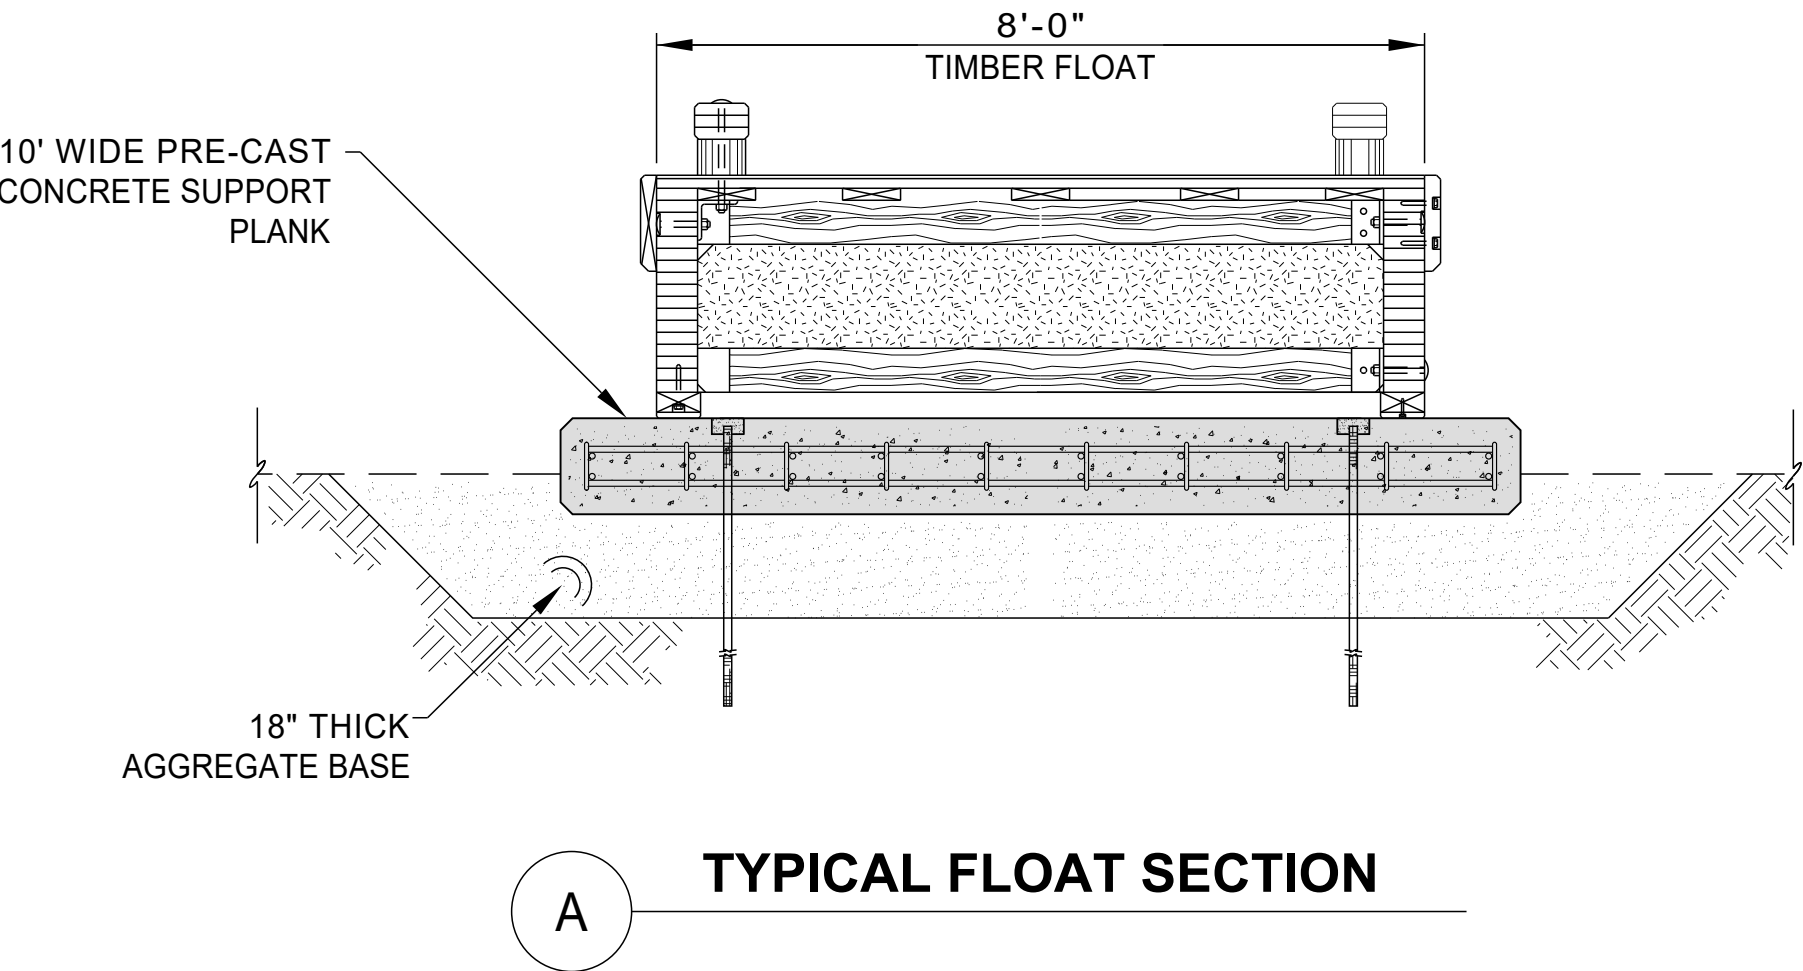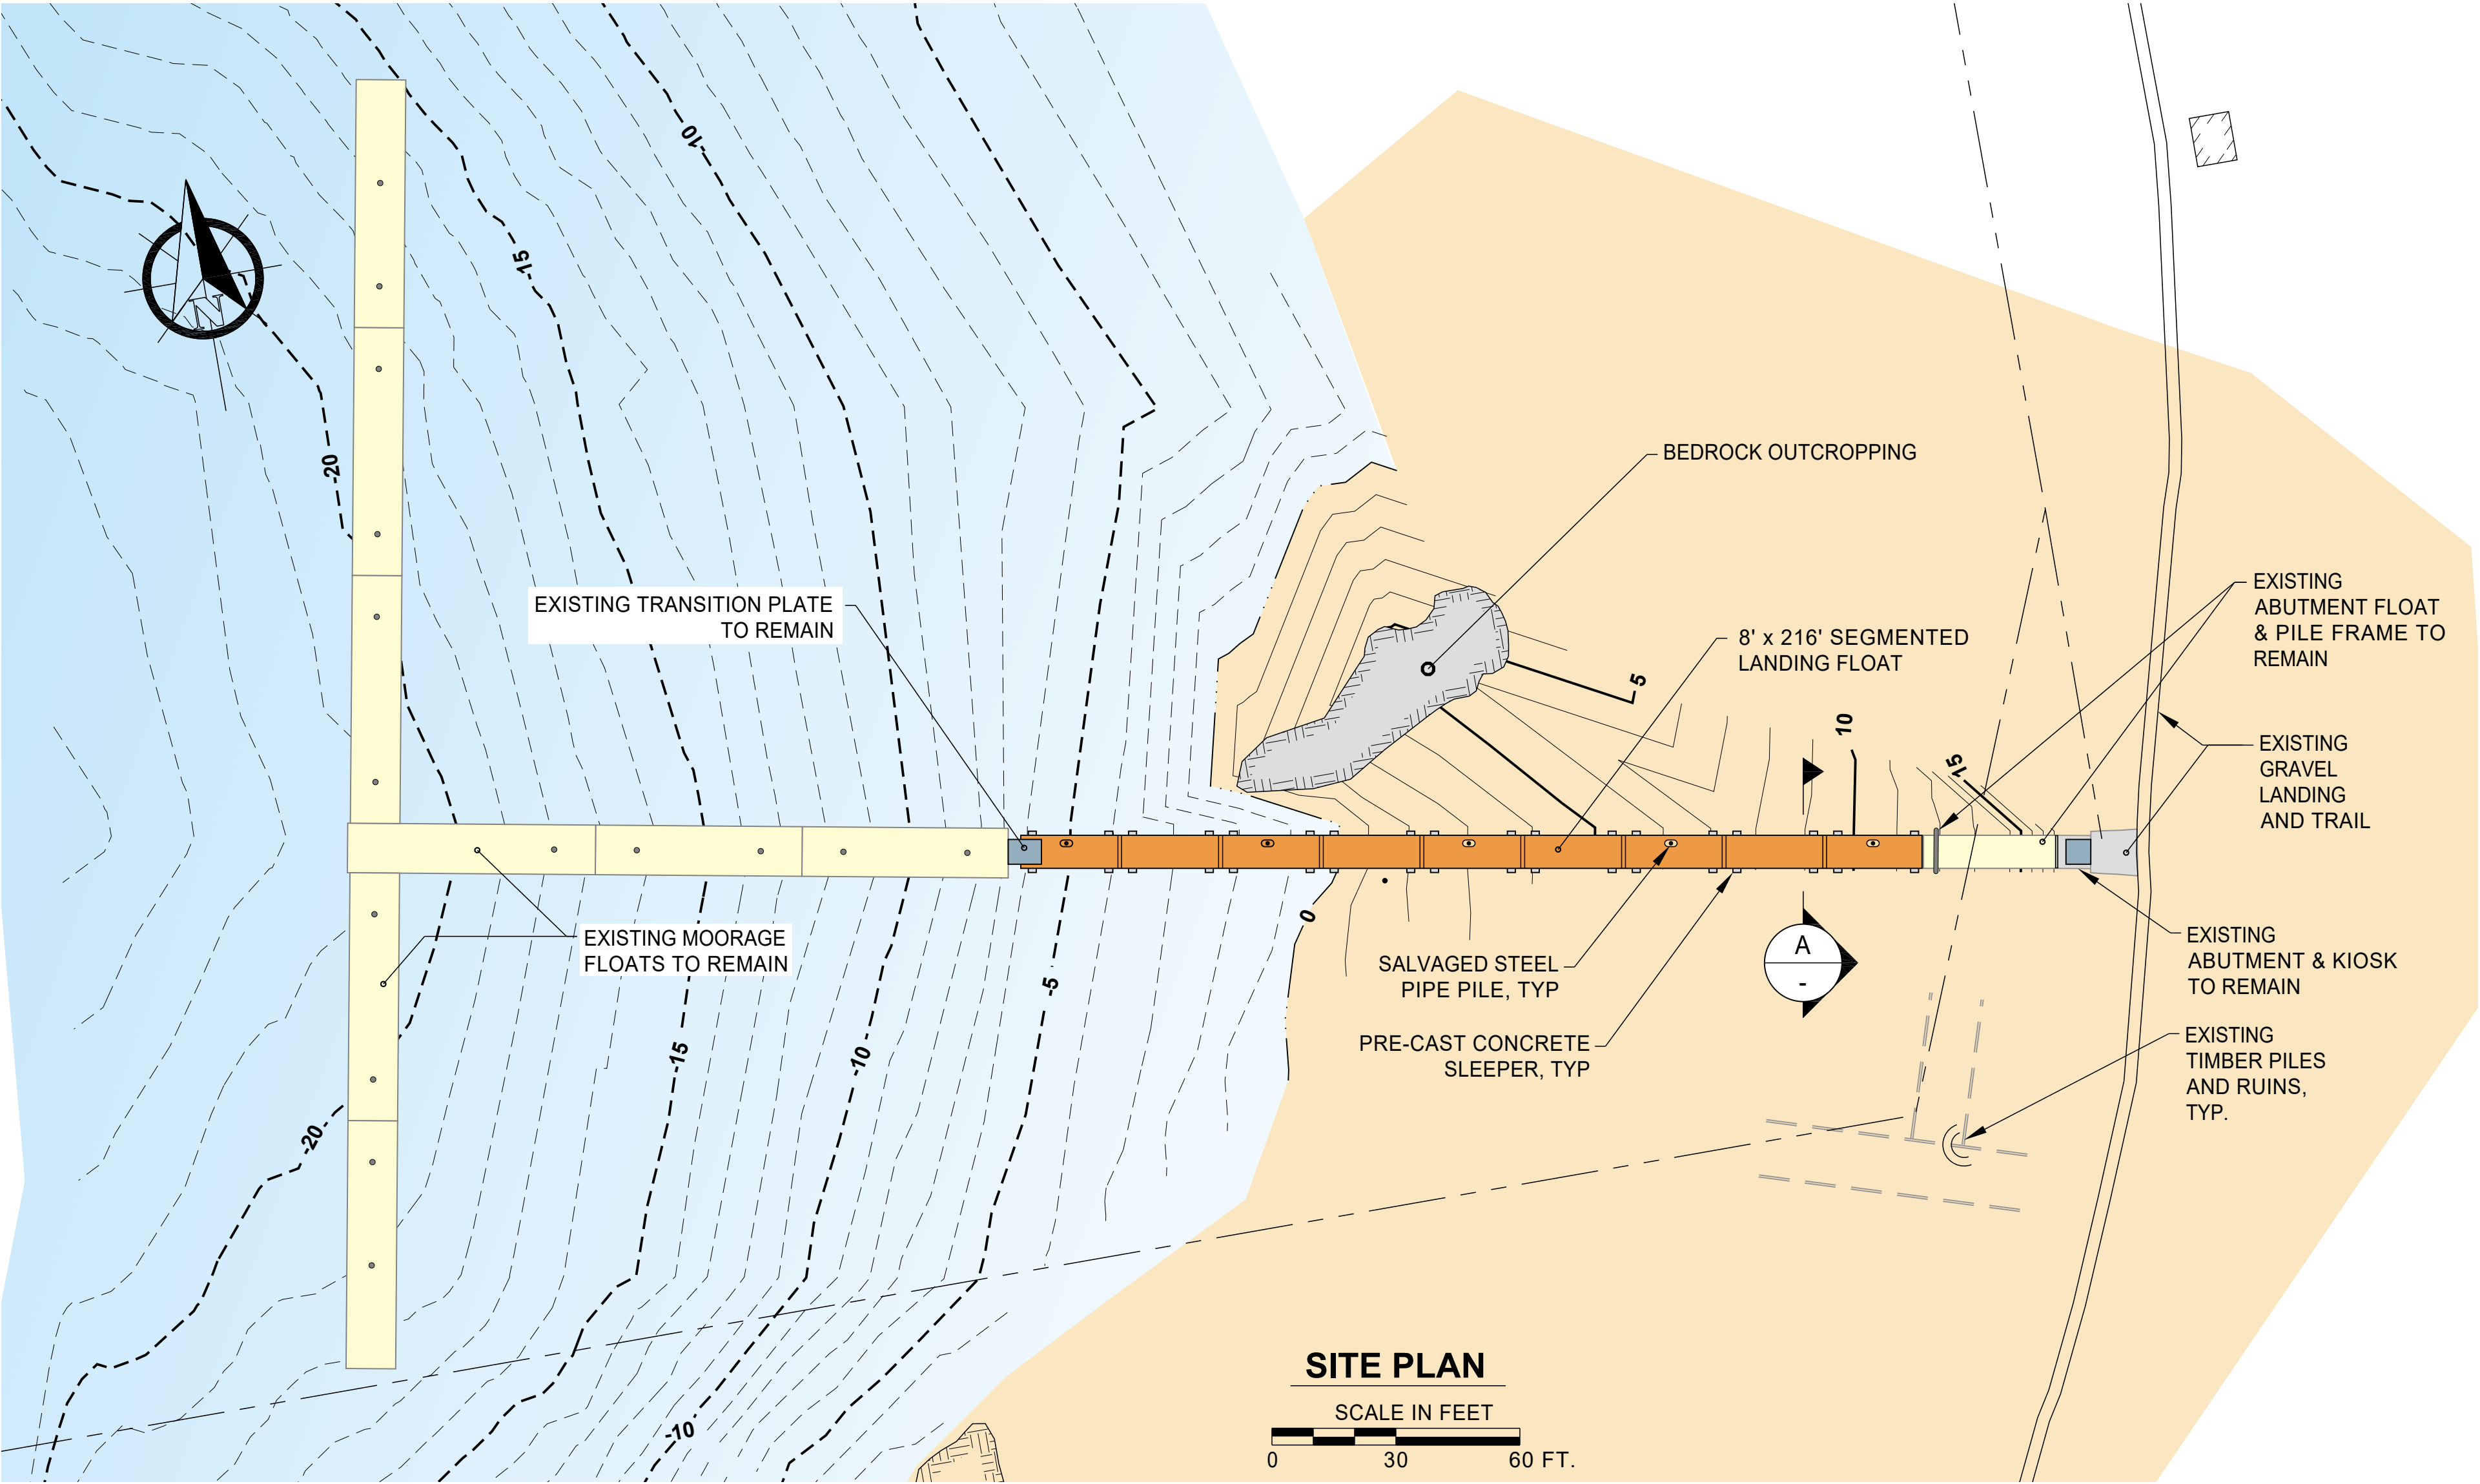

REVISIONS					
REV.	DATE	DESCRIPTION	DWN.	CKD.	APP.

PND

Incorporated

CONSULTING ENGINEERS

3220 Hospital Drive Ste 200
Juneau, Alaska 99801
Phone: 907-586-2093
Fax: 907-586-2099
www.pnd-anc.com

DESIGN: BMI CHECKED: JLD
DRAWN: PJD APPROVED: -

SCALE:

DATE: AUG. 2024

CITY & BOROUGH OF JUNEAU DOCKS & HARBORS
TAKU HARBOR IMPROVEMENTS
CONTRACT NO. XX-XXX-X

SHEET TITLE: CONCEPT NO.3
SEGMENTED LANDING FLOAT

PND PROJECT NO.: 242067 DWG. FILE:

3