
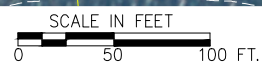


REVISIONS					
REV	DATE	DESCRIPTION	DWN	CHK	APP

CITY AND BOROUGH OF JUNEAU
DOCKS & HARBORS
 155 SOUTH SEWARD STREET
 JUNEAU, ALASKA 99801
 PHONE: 907-586-0292

EXISTING CONDITIONS AND DEMOLITION PLAN AURORA HARBOR DRIVE DOWN FLOAT			
DESIGN:	BMI	DATE:	APRIL 2024
CHECKED:	CRS	CONTRACT NO.:	DH24-0XX
APPROVED:		FILE NO.	242027 SHEET: of 2

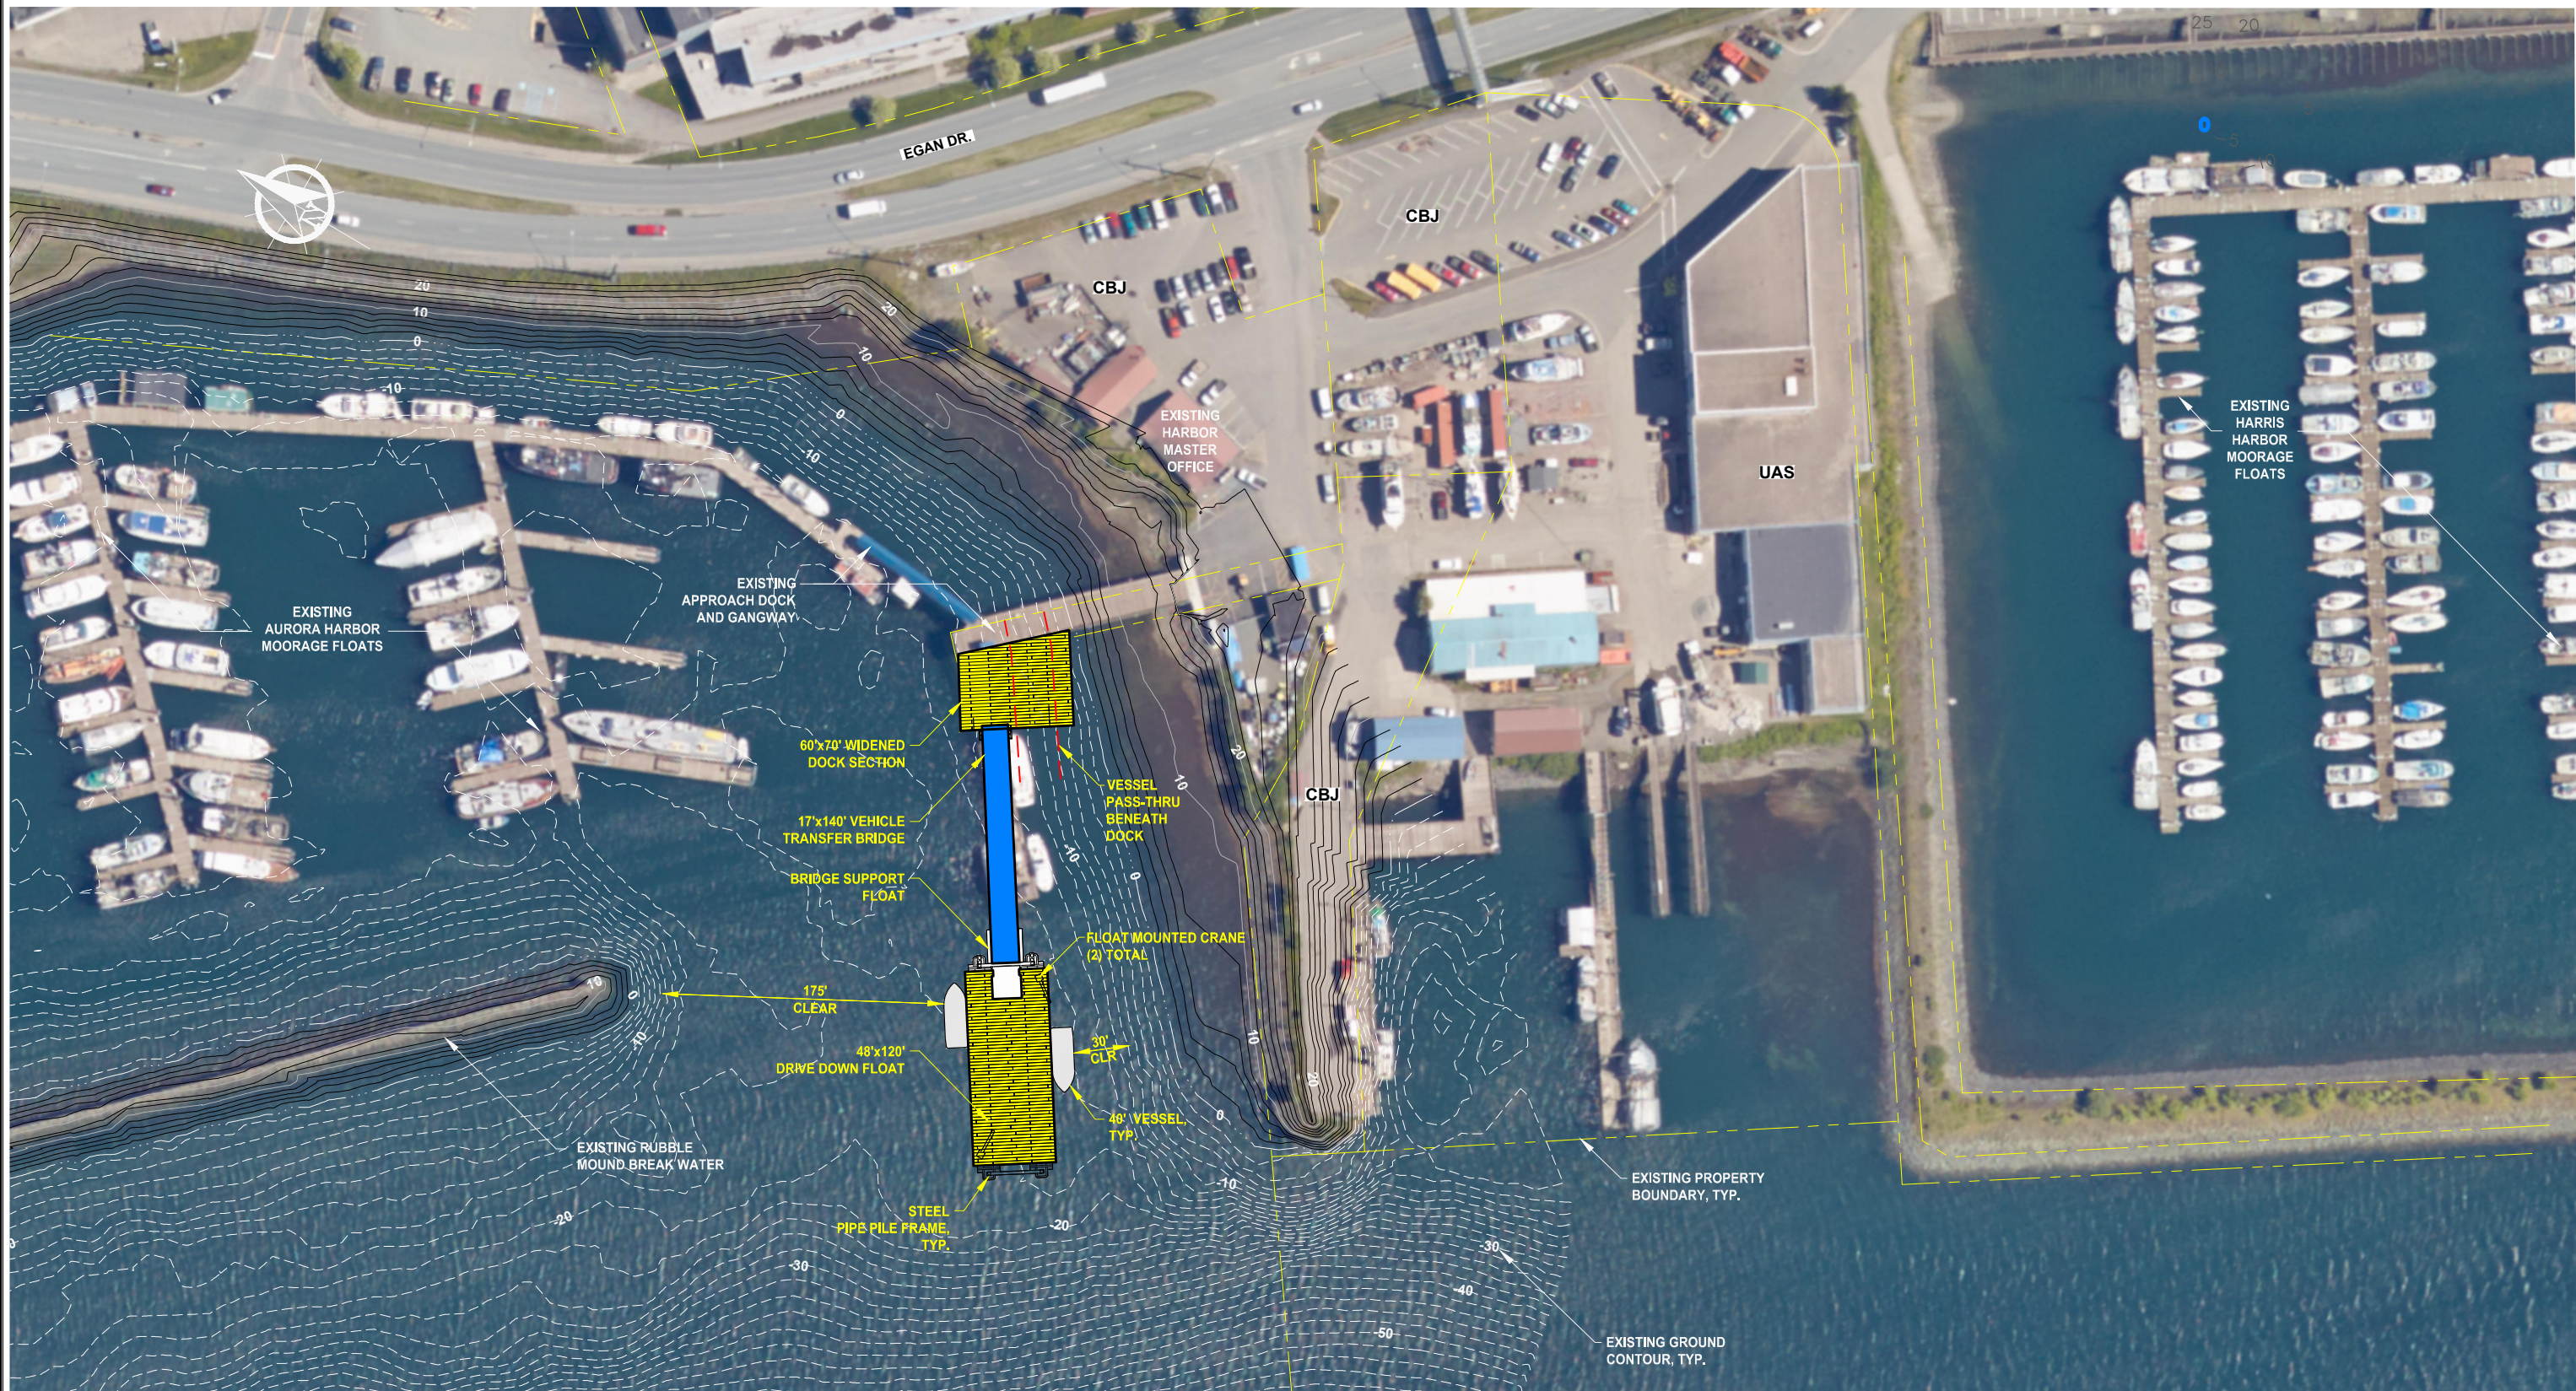

REVISIONS					
REV	DATE	DESCRIPTION	DWN	CHK	APP

CITY AND BOROUGH OF JUNEAU
DOCKS & HARBORS
 155 SOUTH SEWARD STREET
 JUNEAU, ALASKA 99801
 PHONE: 907-586-0292

GENERAL SITE PLAN
AURORA HARBOR DRIVE DOWN FLOAT

DESIGN:	BMI	DATE:	APRIL 2024
CHECKED:	CRS	CONTRACT NO.:	DH24-0XX
APPROVED:		FILE NO.	242027 SHEET: 2 of 2