



Z:\2023\23-087 Miron-Haen Addition and Cold Storage\23-087_Revit\23-087 Haen Meat Packing Addition.rvt


12/7/2023 10:29:03 AM

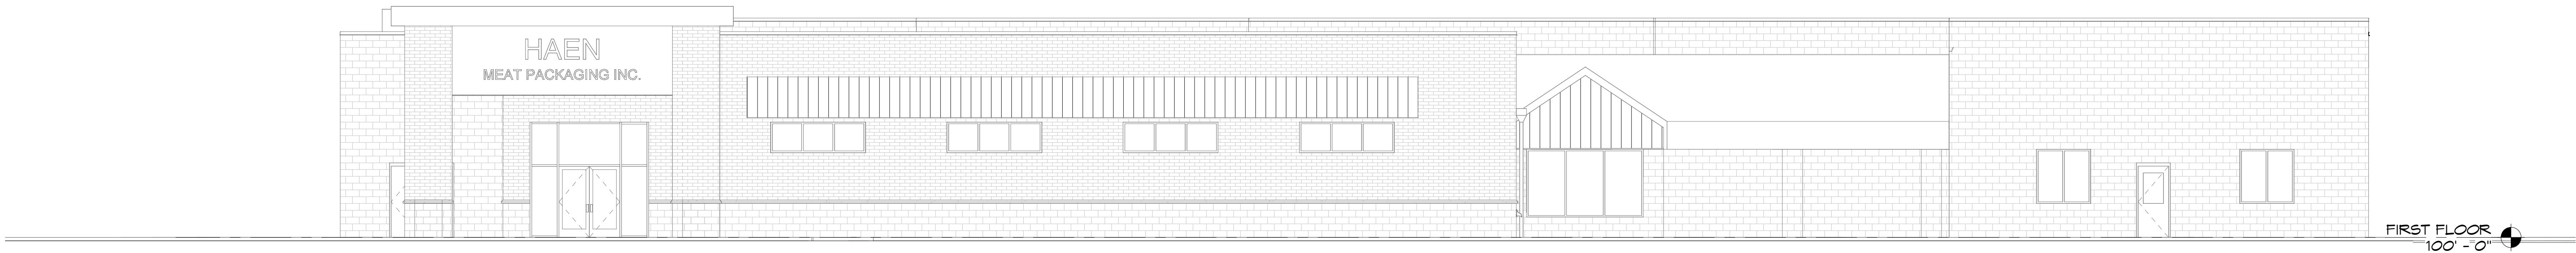


3 SOUTH ELEVATION
A-4.1 1/8" = 1'-0"

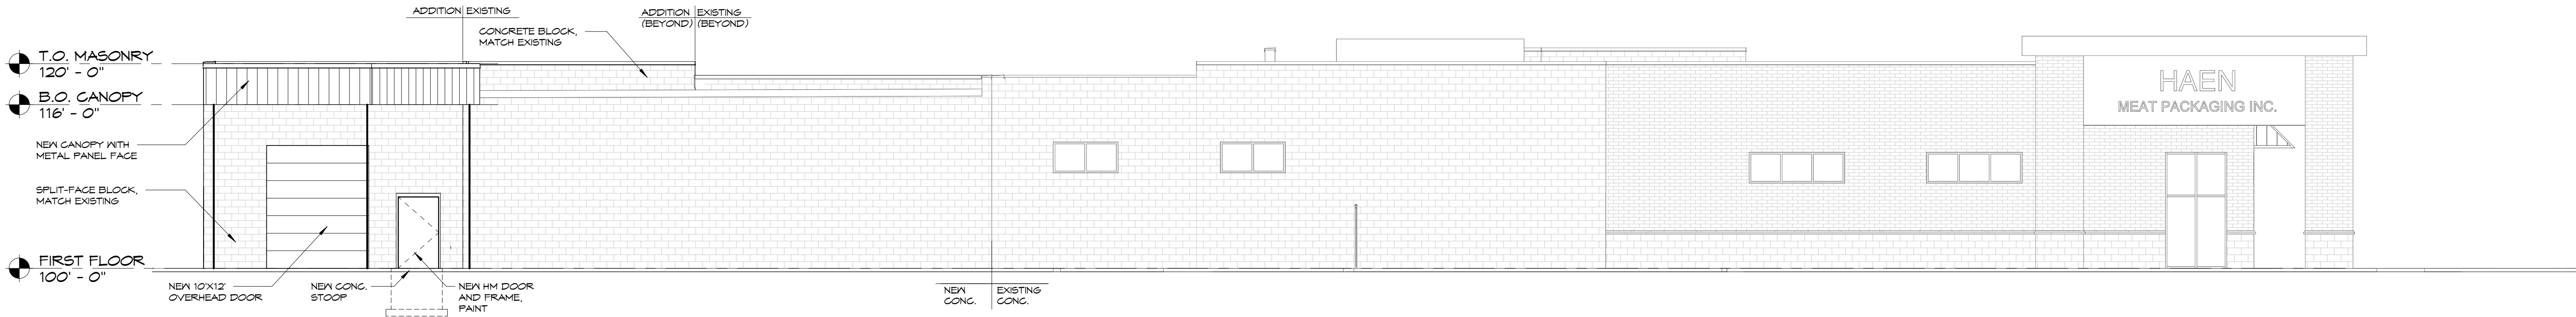

4 WEST ELEVATION
A-4.1 1/8" = 1'-0"

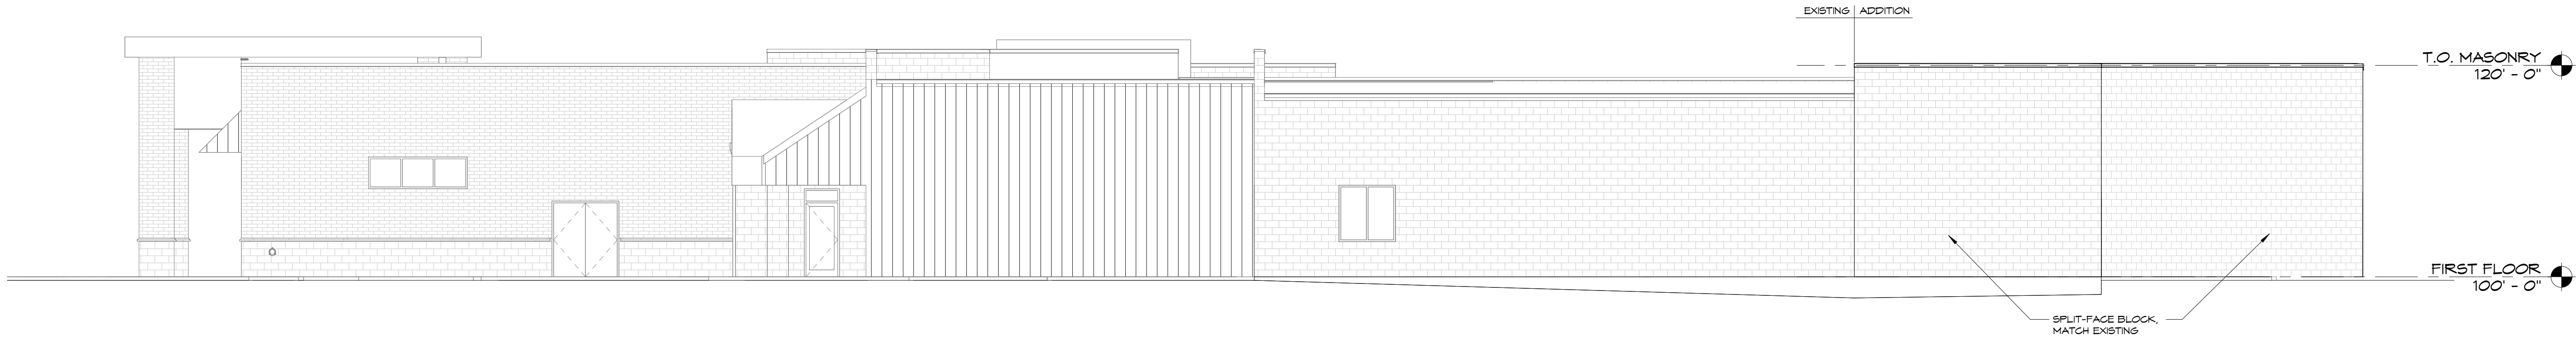

2 EAST ELEVATION
A-4.1 1/8" = 1'-0"

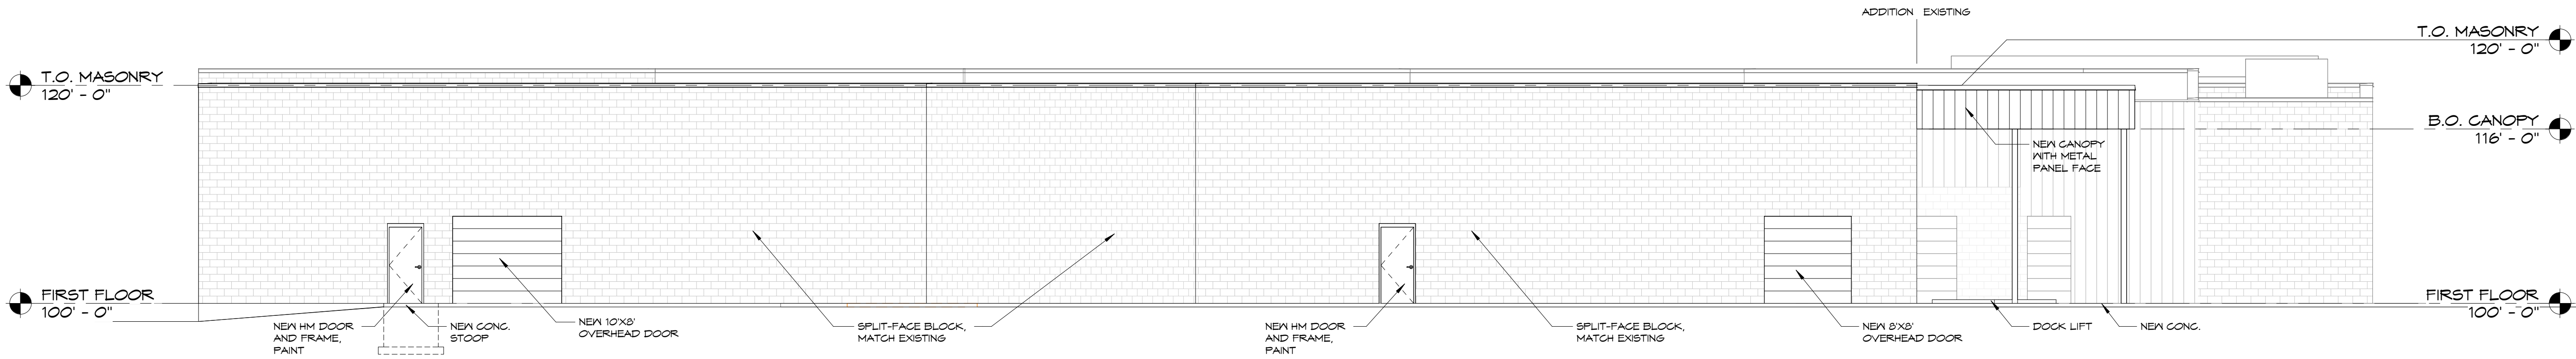

1 NORTH ELEVATION
A-4.1 1/8" = 1'-0"

PRELIMINARY - NOT FOR CONSTRUCTION



©Copyright, This Print Computer File
Is The Exclusive Property Of
Gries Architectural Group, Inc.
Use Only For Purpose Which Lended. Copying Or
Reproducing Is Prohibited. Return Upon Request.



BUILDING ADDITION FOR:
HAEN MEAT PACKING ADDITION
KAUKAUNA, WISCONSIN

date: 12/04/2023
job: 23-087
d. by: LAK
rev.:

A-4.1