


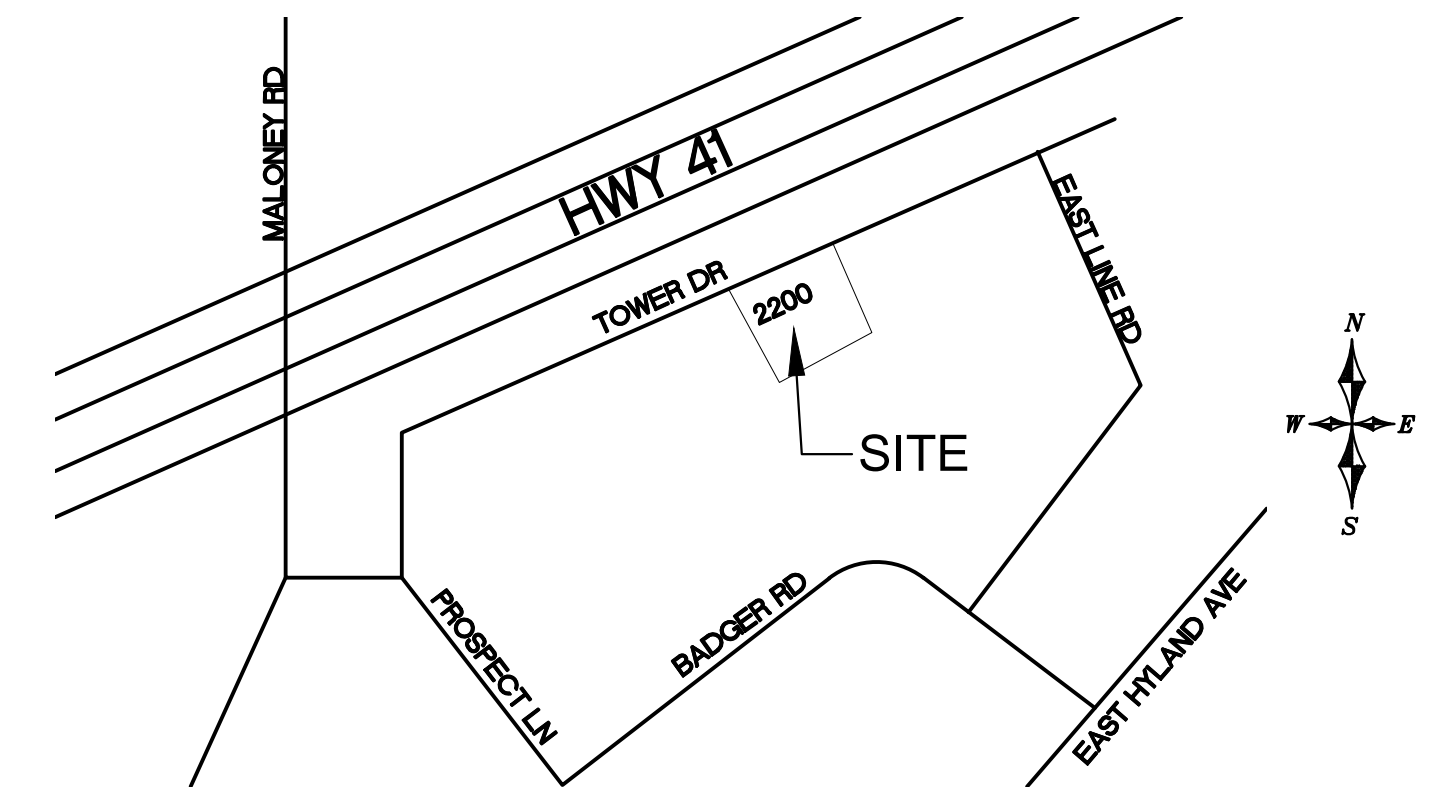


Project Location



PLANT LIST

-  GOLDFLAME SPIREAS
-  MINT JUNIPER
-  NEW 2" Ø DECIDUOUS TREE

ALL DISTURBED AREAS NOT RECEIVING OTHER TREATMENT SHALL BE SEEDED AND MULCHED. LAWN TURF AREAS TO BE SEEDED W/ 35% KENTUCKY BLUE GREASS, 20% RED FESCUE, 20% HARD FESCUE, 25% IMPROVED FINE PERENNIAL RYE GRASS @ MINIMUM APPLICATION RATE OF 2 LBS PER 1,000 S.F. FERTILIZER @ 7 LB PER 1,000 S.F.

ALL SEEDING SHALL BE PER DNR TECHNICAL STANDARD 1059 (SEEDING). ALL MULCHING SHALL BE PER DNR TECHNICAL STANDARD 1058 (MULCHING FOR CONSTRUCTION SITES). STRAW MULCH SHALL BE ANCHORED BY CRIMPING PER DNR TECHNICAL STANDARDS 1058



LANDSCAPING PLAN

SCALE: 1" = 30'-0"

W6483 Design Draw - Unit A
 Date: 04/24/24
 Phone: 920-964-6554
 Toll Free: 800-261-5554
 Fax: 920-682-4859
 www.midwest-prop.com
 paul@midwest-prop.com
 troy@midwest-prop.com



PROPOSED BUILDING FOR:
J&R Enterprises of Kaukauna
 2200 Tower Dr. Kaukauna, WI.

Revision:	Date:	Issue:

Project Number: 202403

Issue Date: 4-2-24

Drawn By: PCG

LS Issue #

Landscaping Plan