



# Exhibit 'A'



ILLUSTRATION

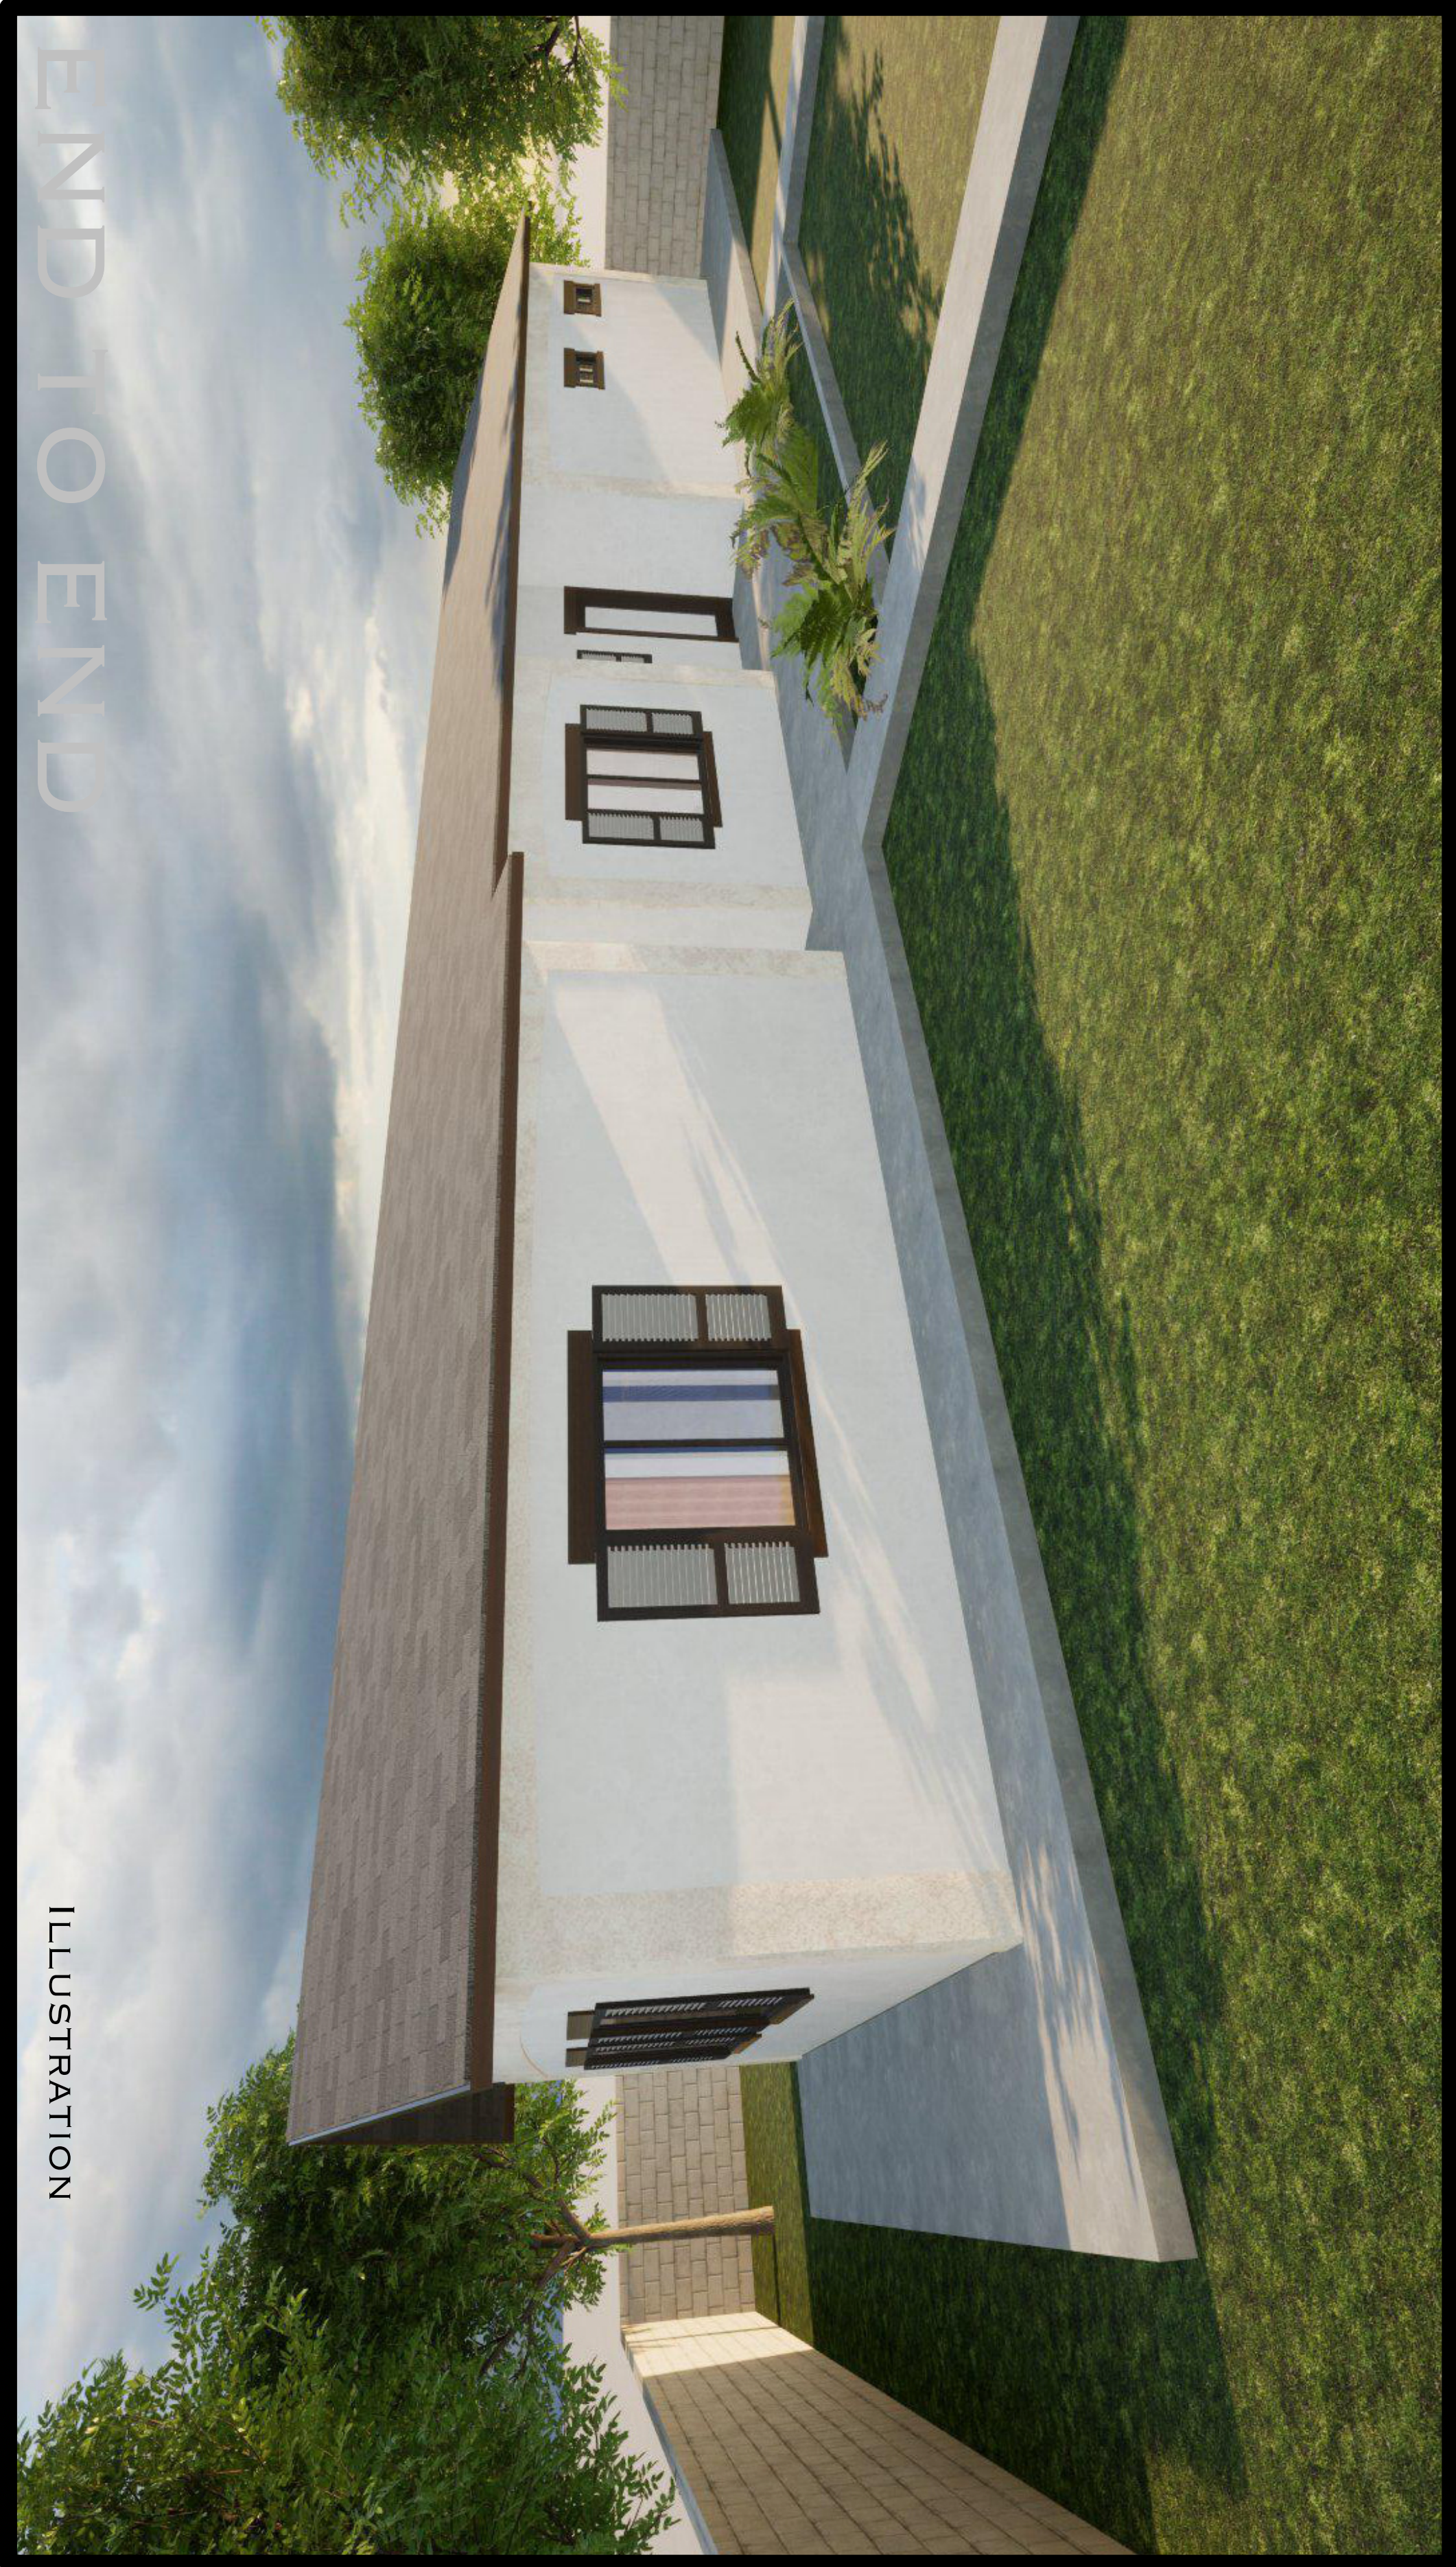


**CITY OF KERMAN**  
**MULTI-FAMILY**  
**CONCEPTUAL DESIGN**  
**PROGRAM**

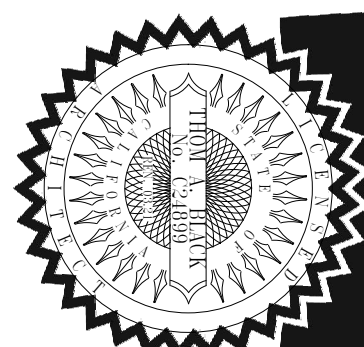


ARCHITECT

*Thom Black*

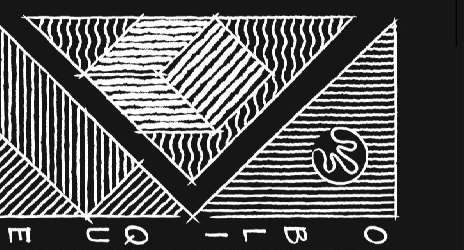

<b>PD.5</b>	Project Number	
	Drawn By	
	Checked By	
	Heckler	
	Thom	


No.	Description	DATE

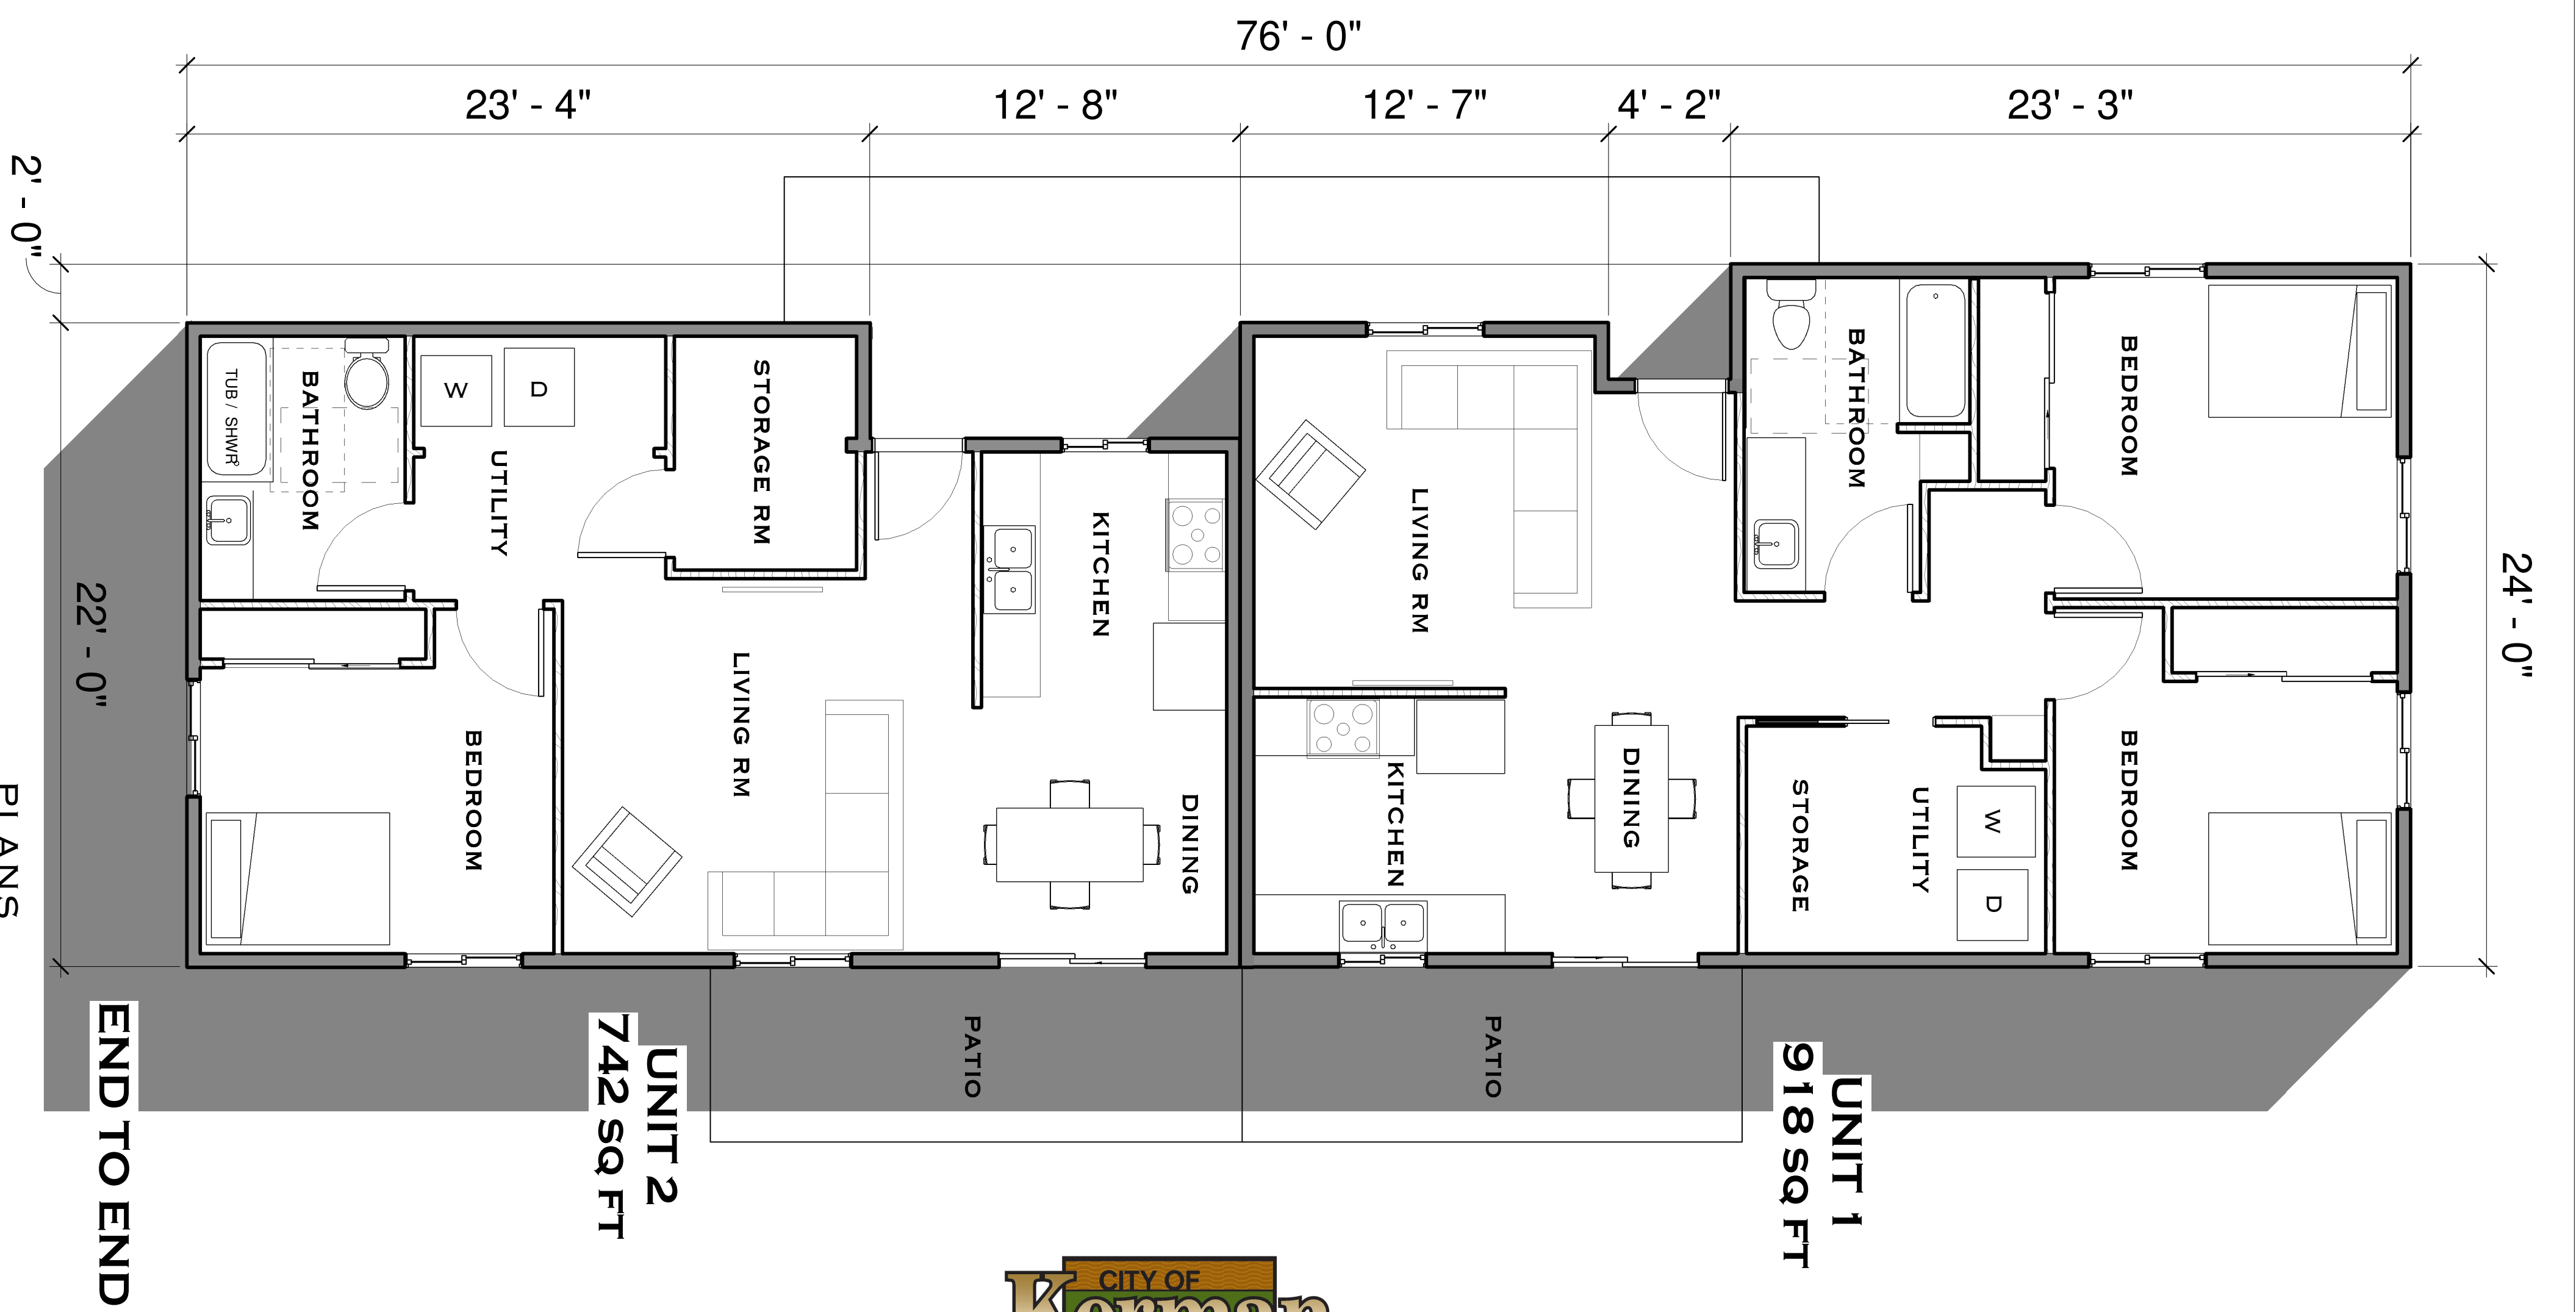

PLANS



**CITY OF KERMAN**  
MULTI-FAMILY  
CONCEPTUAL DESIGN  
PROGRAM

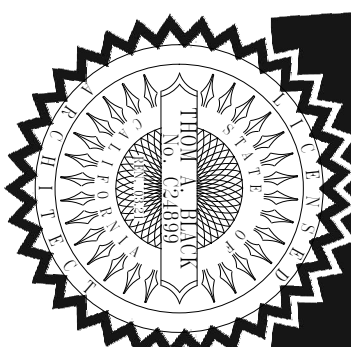

ARCHITECT

*Thom Black*




No.	Description	DATE



Project Number  
Drawn By  
Checked By  
Hector  
Thom

PD.1



02/20/23

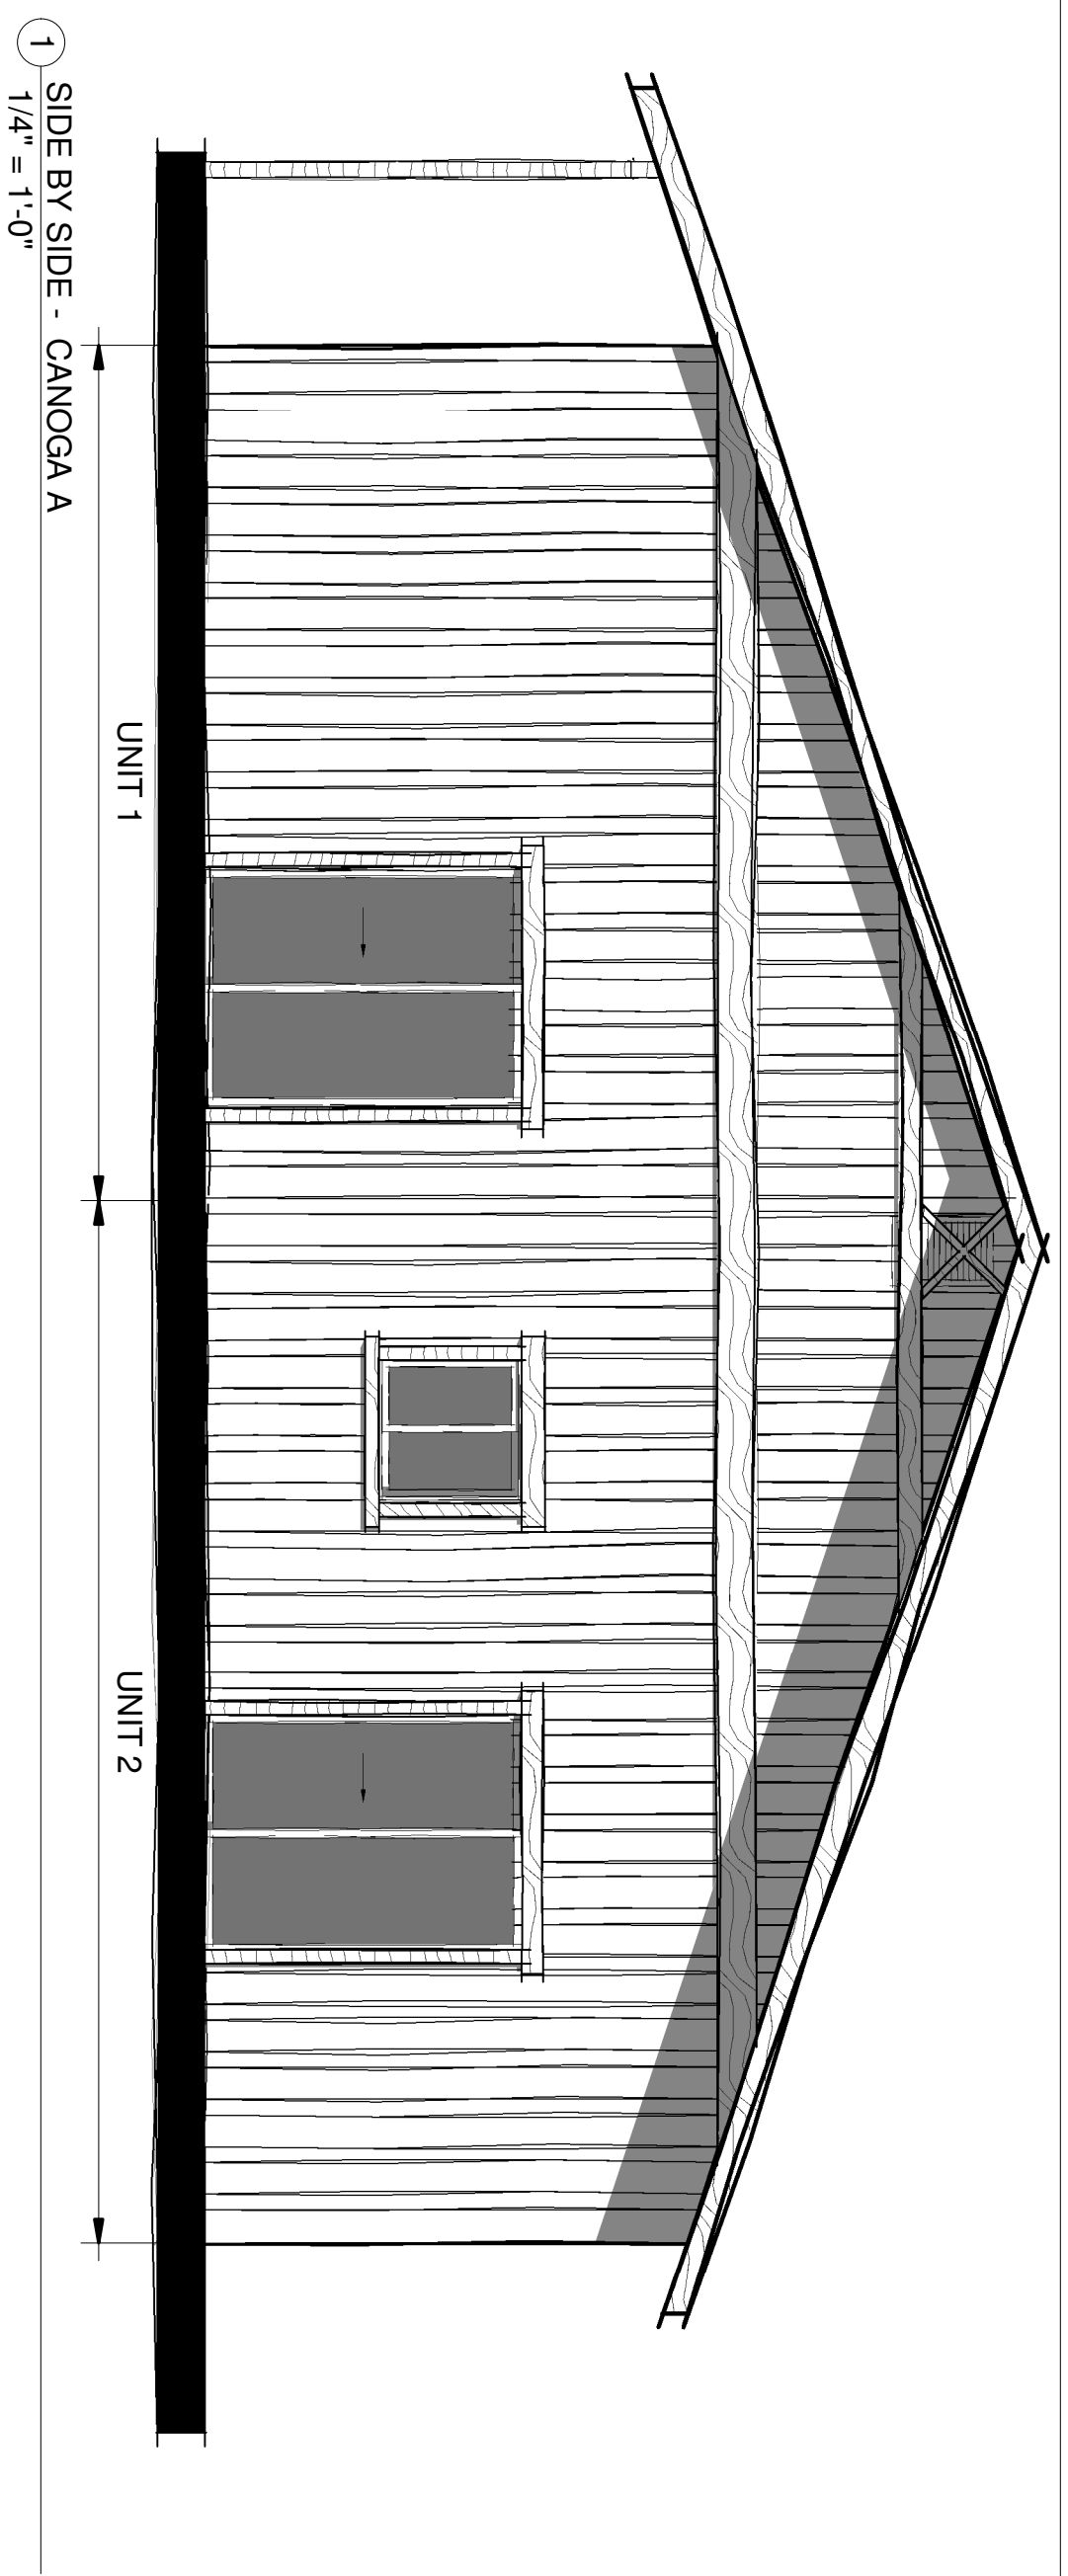



⑤ SIDE BY SIDE - LENA A  
1/4" = 1'-0"

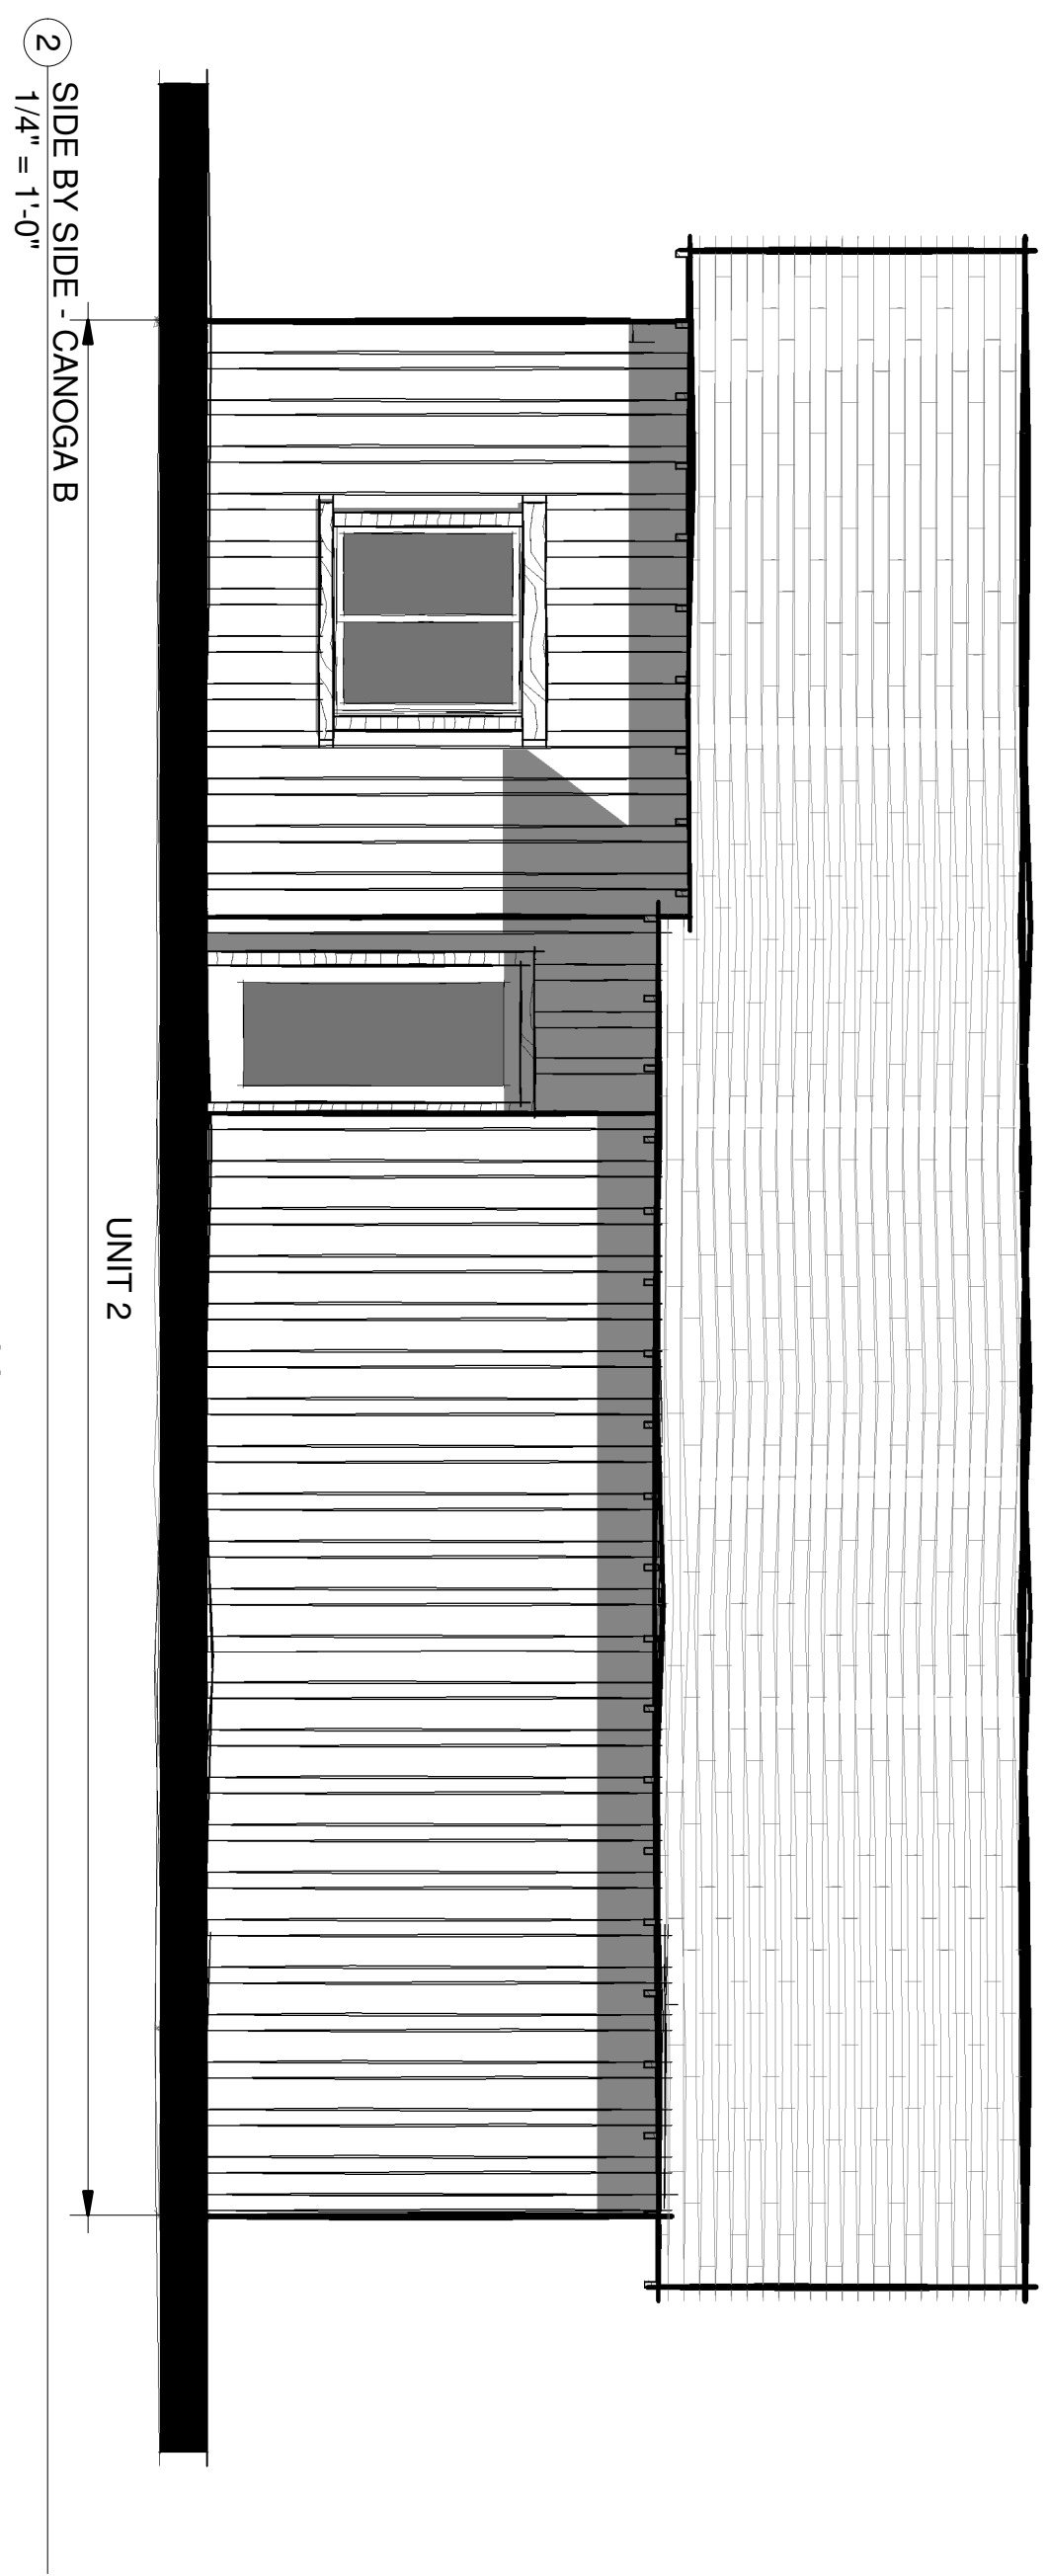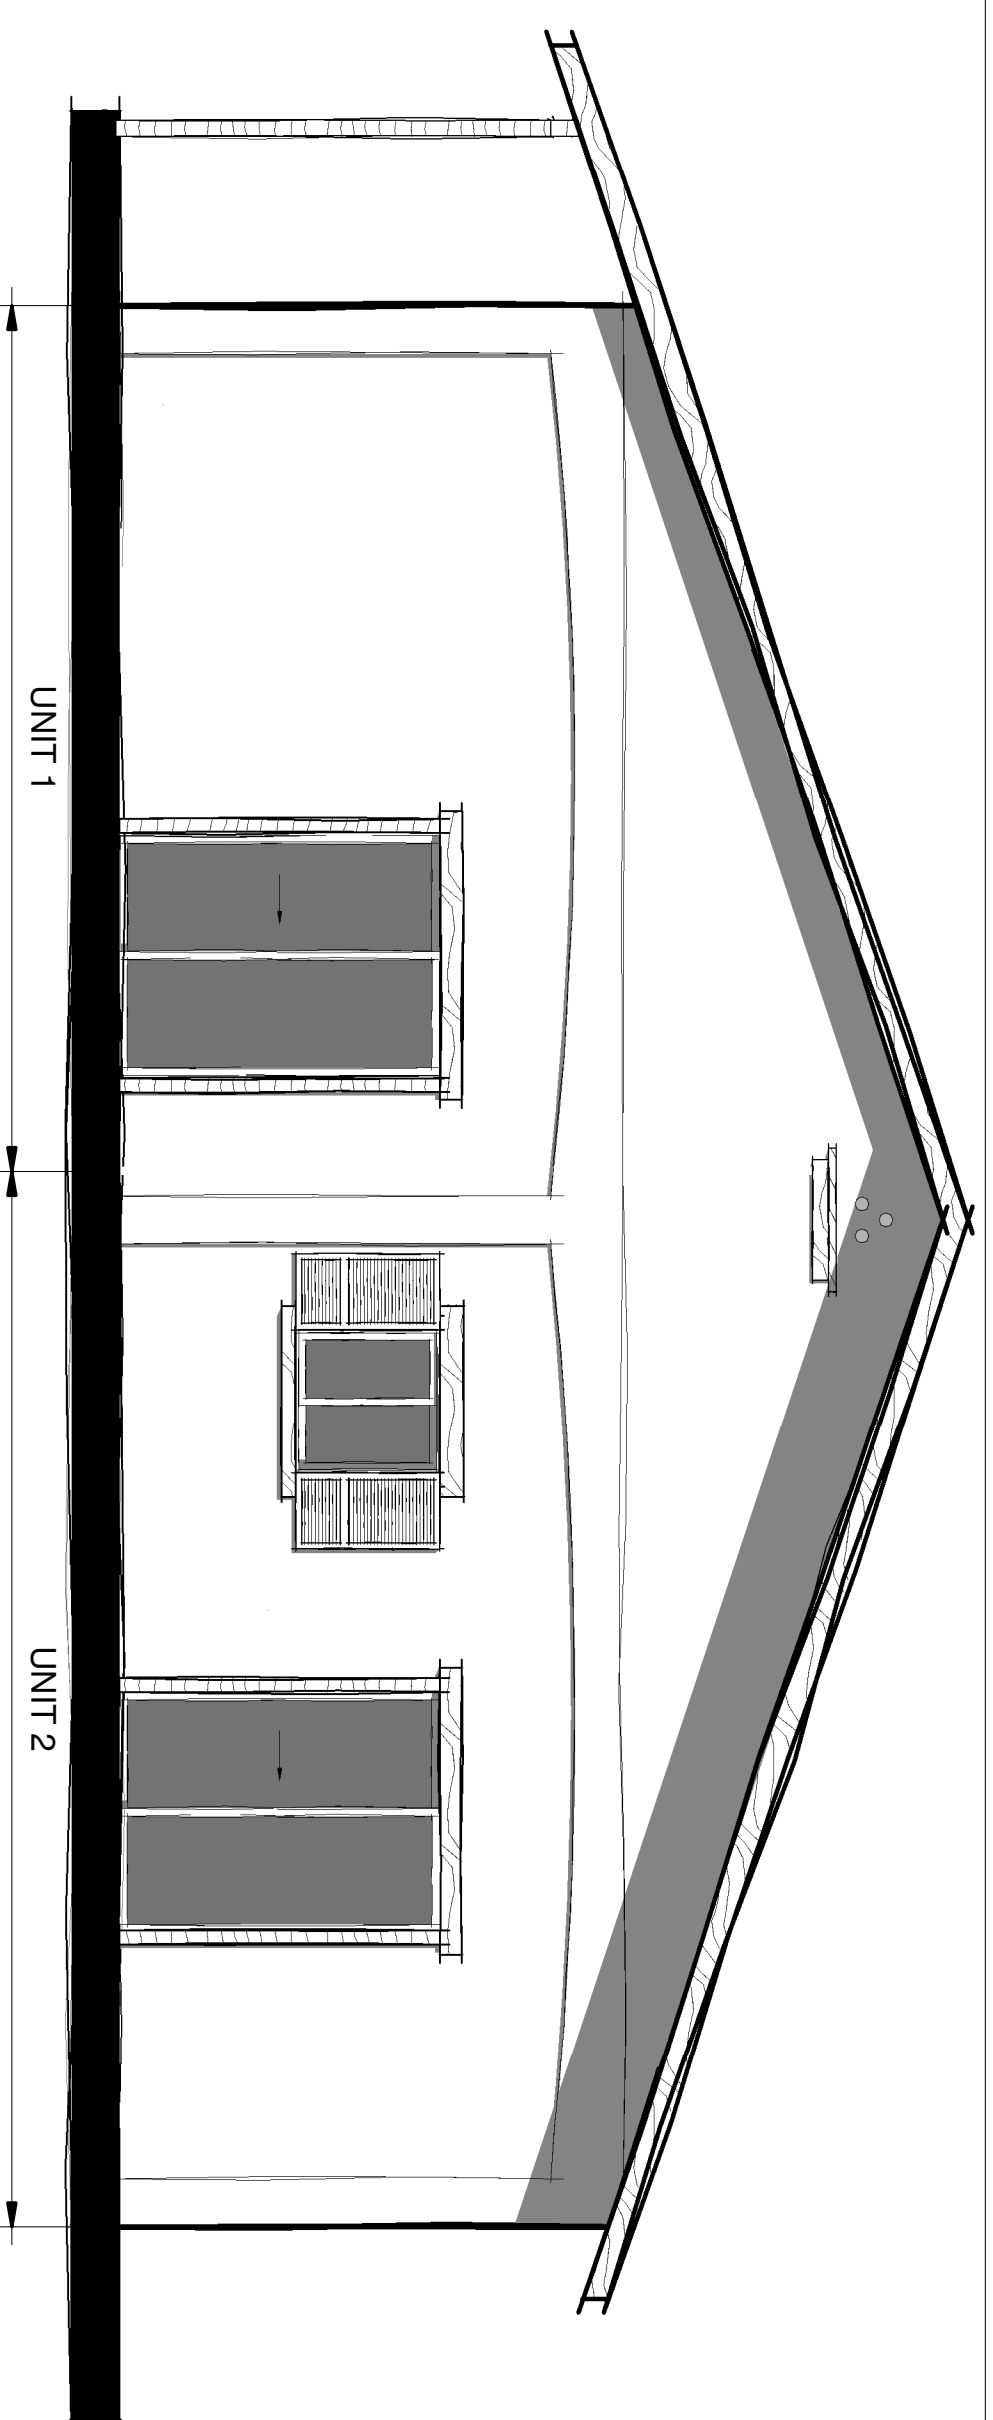

⑥ SIDE BY SIDE - LENA B  
1/4" = 1'-0"

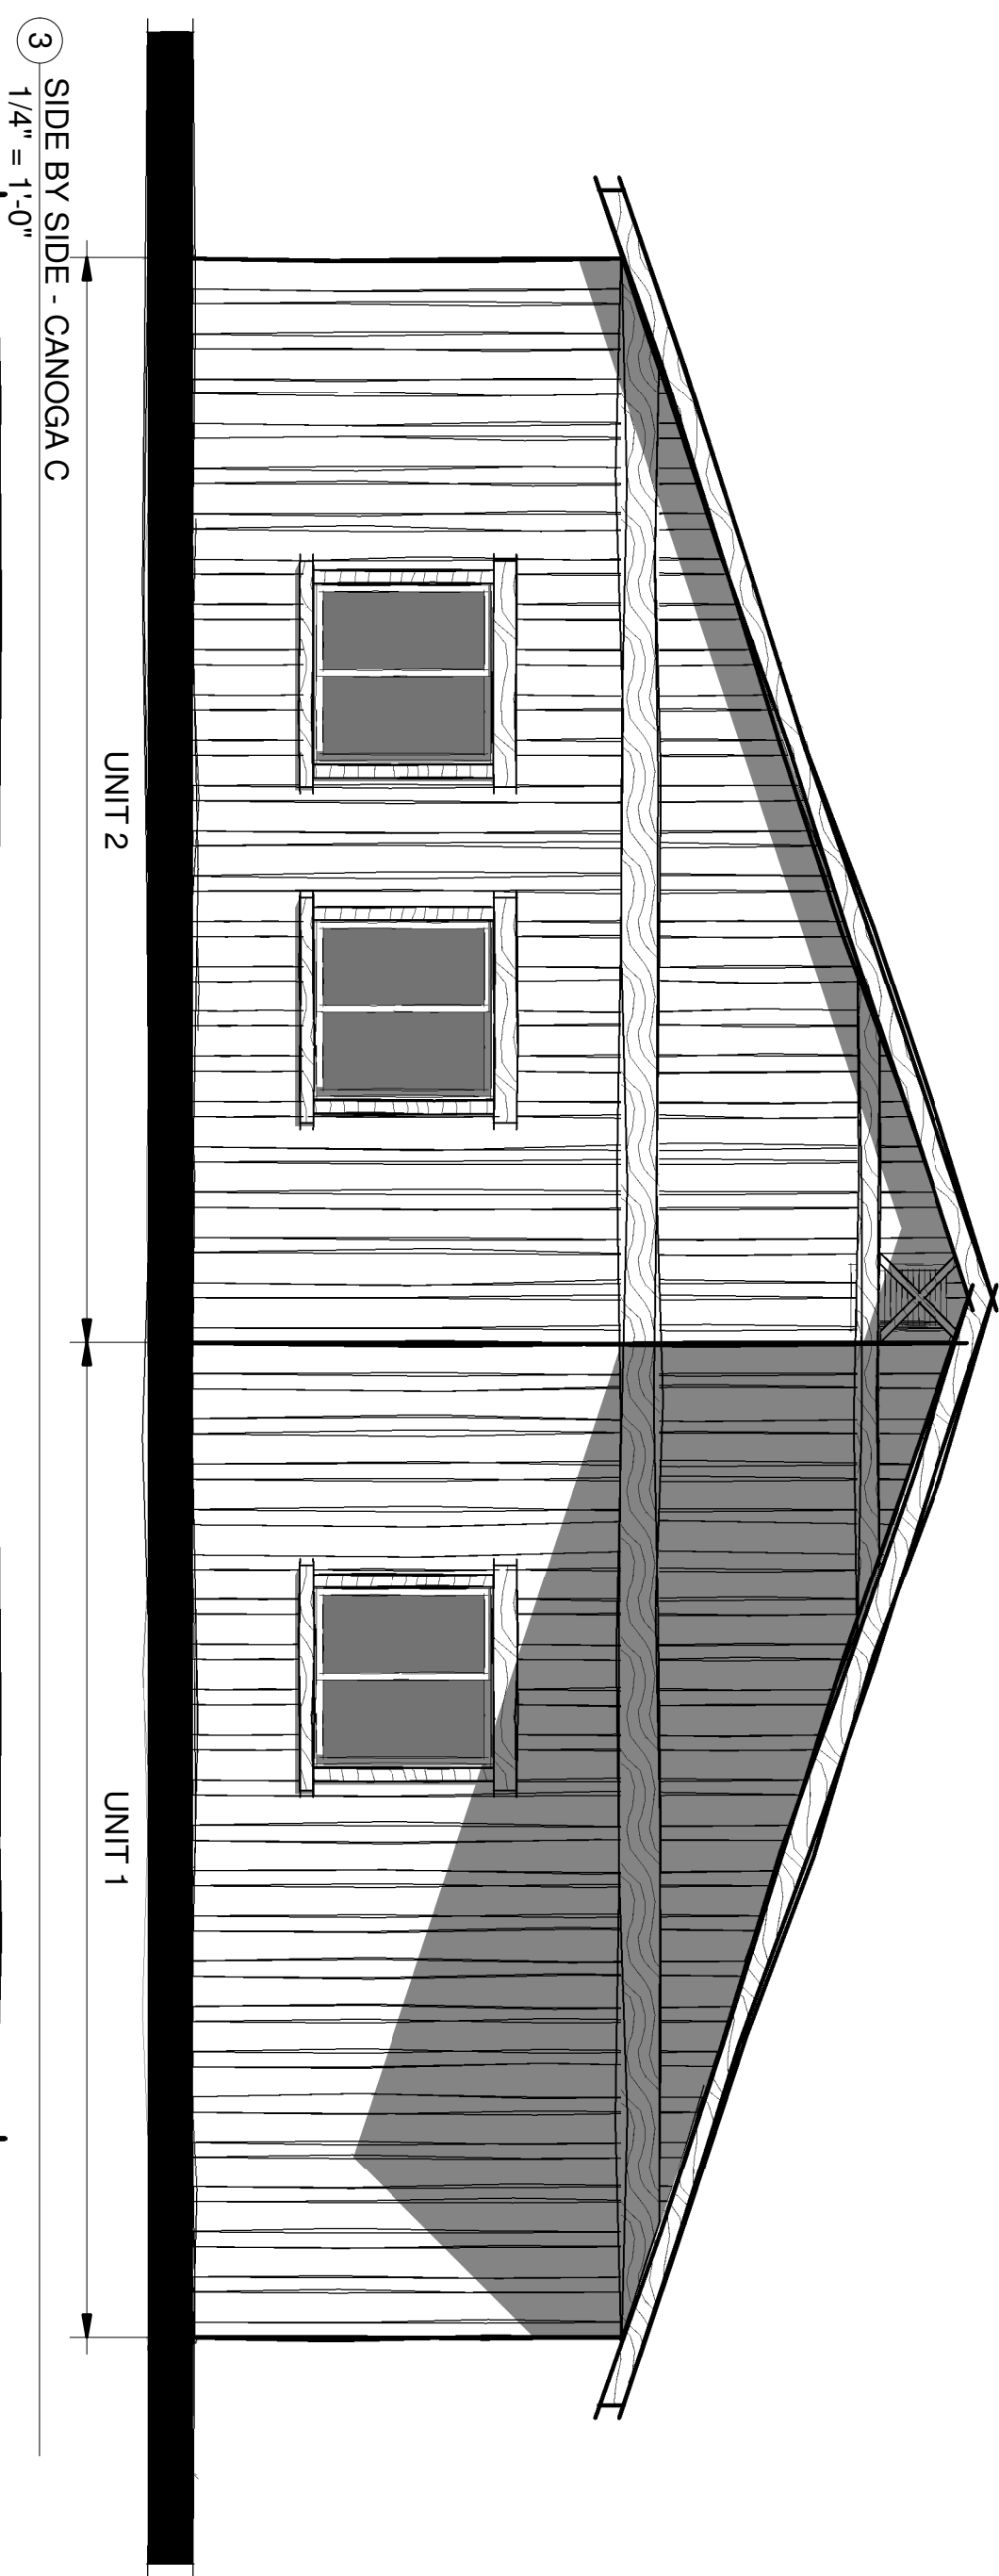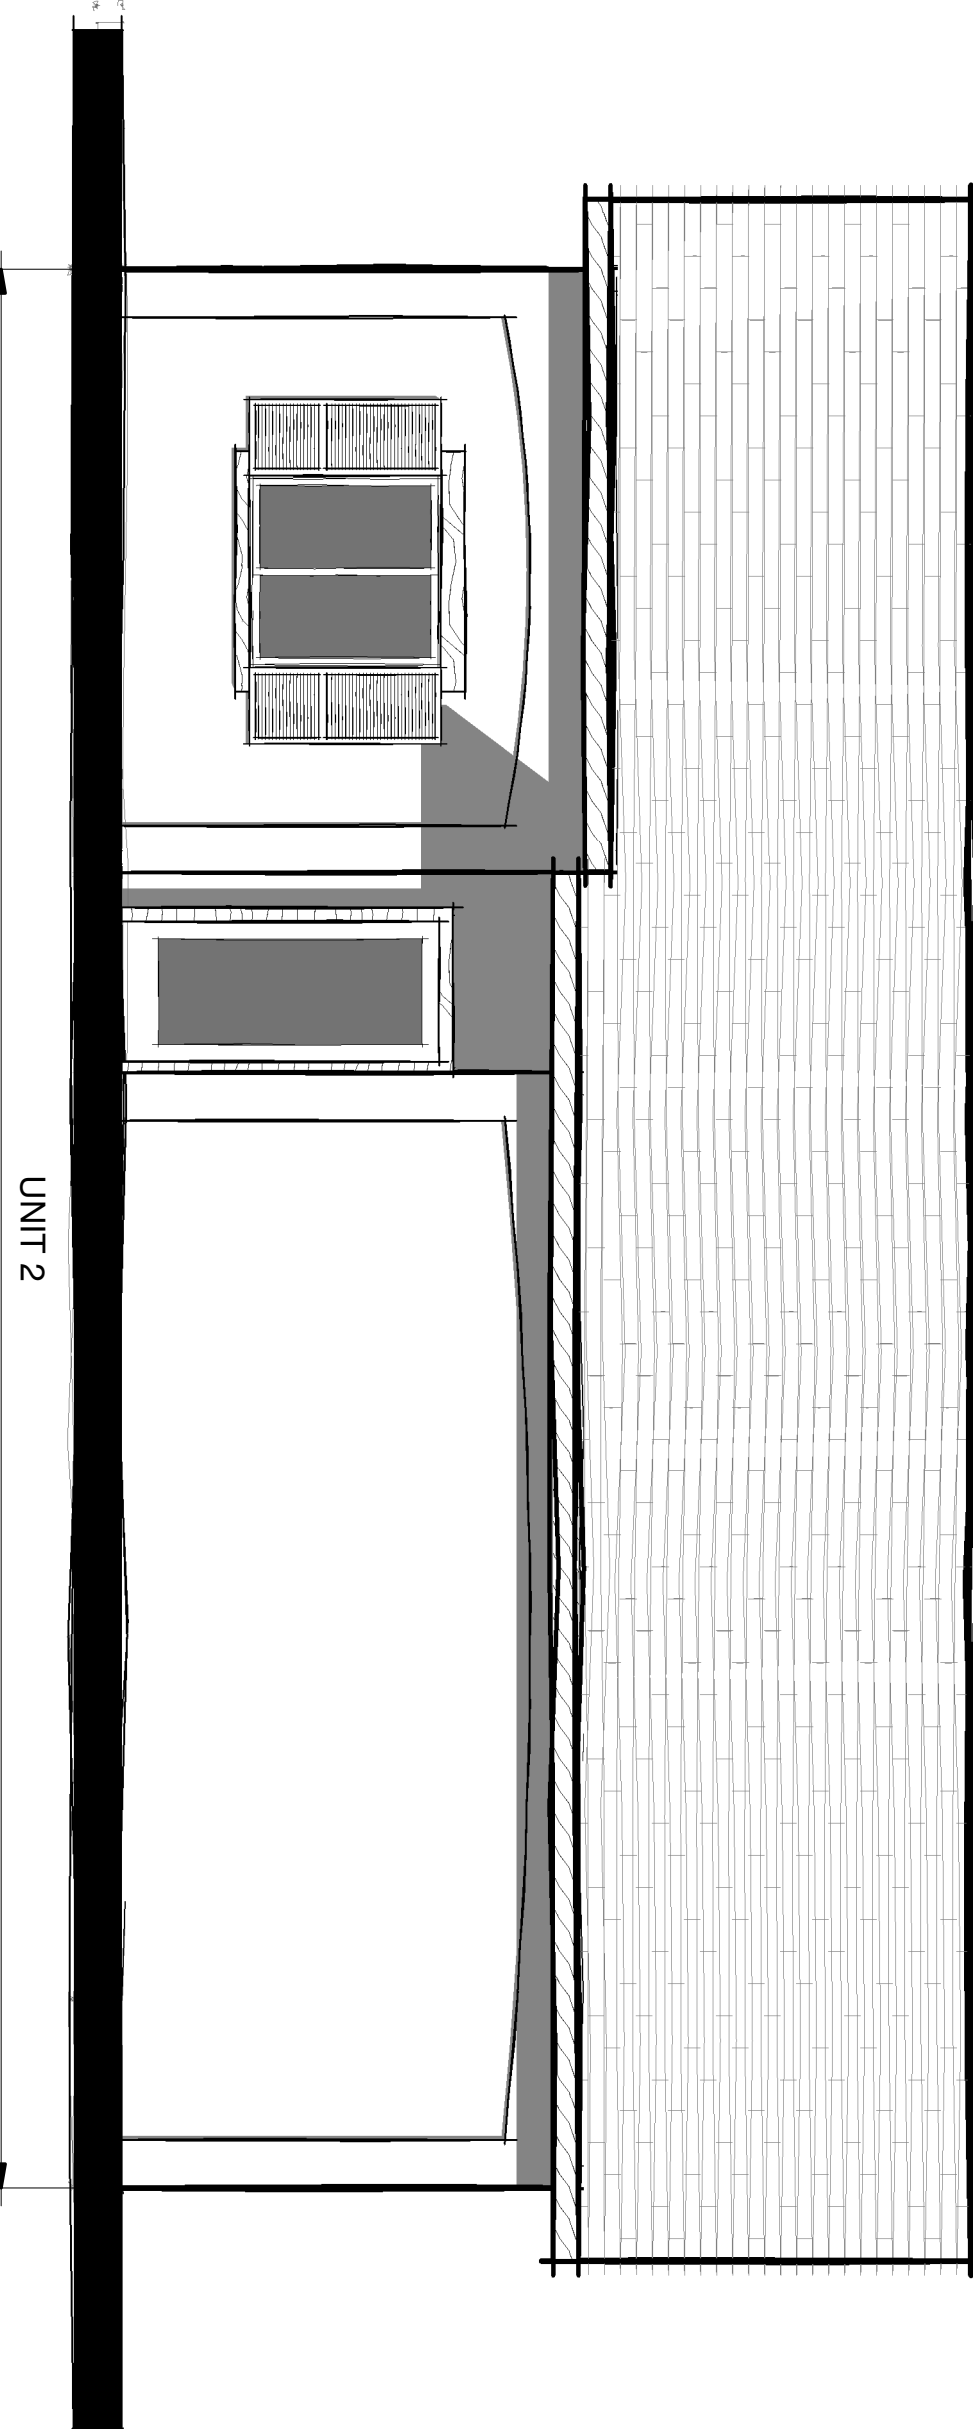

⑦ SIDE BY SIDE - LENA C  
1/4" = 1'-0"

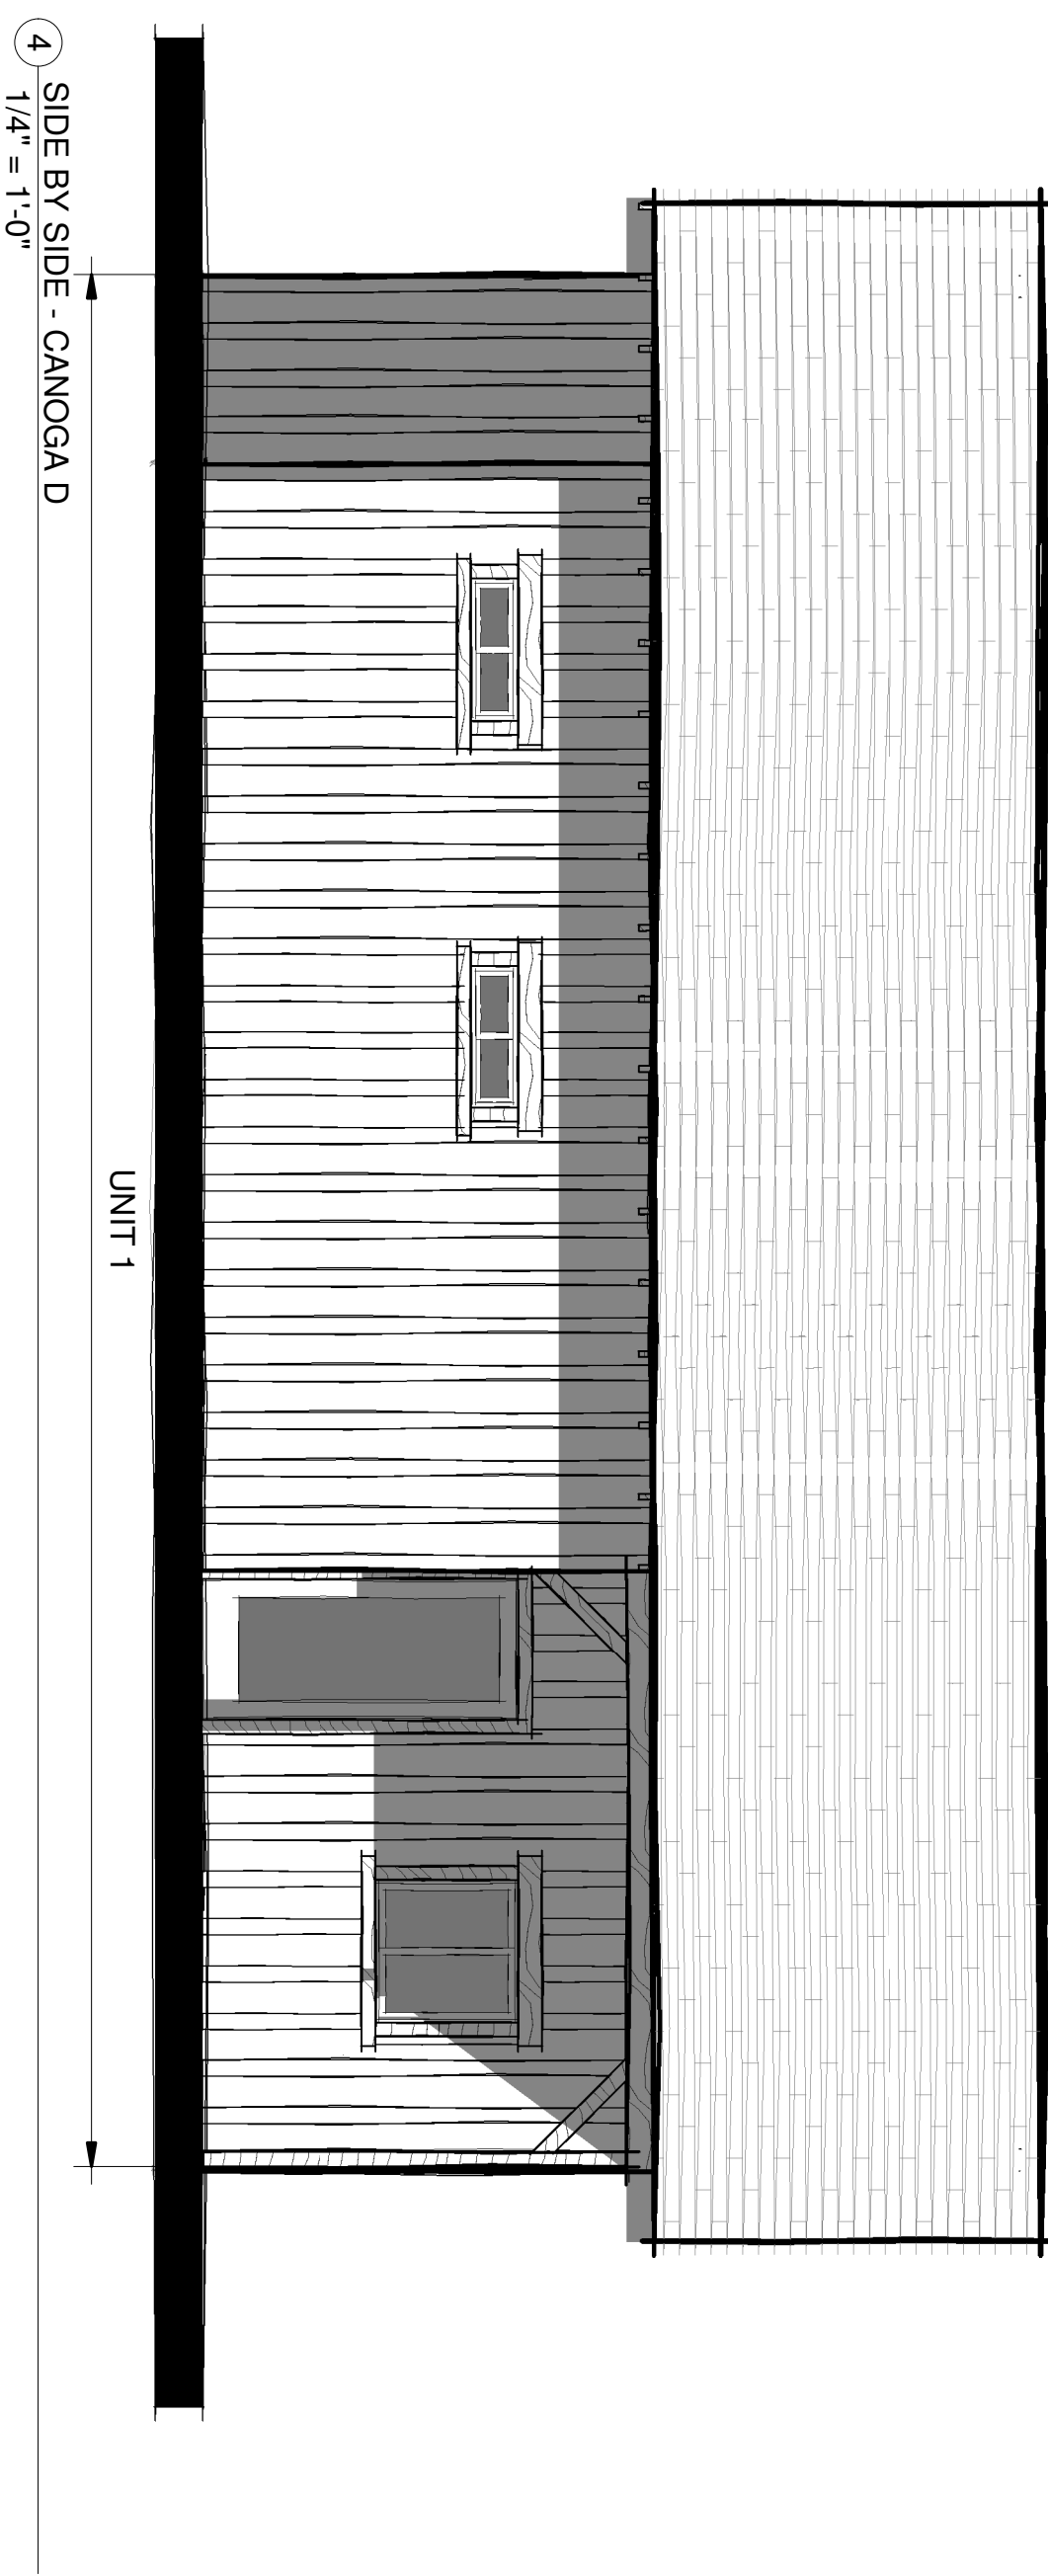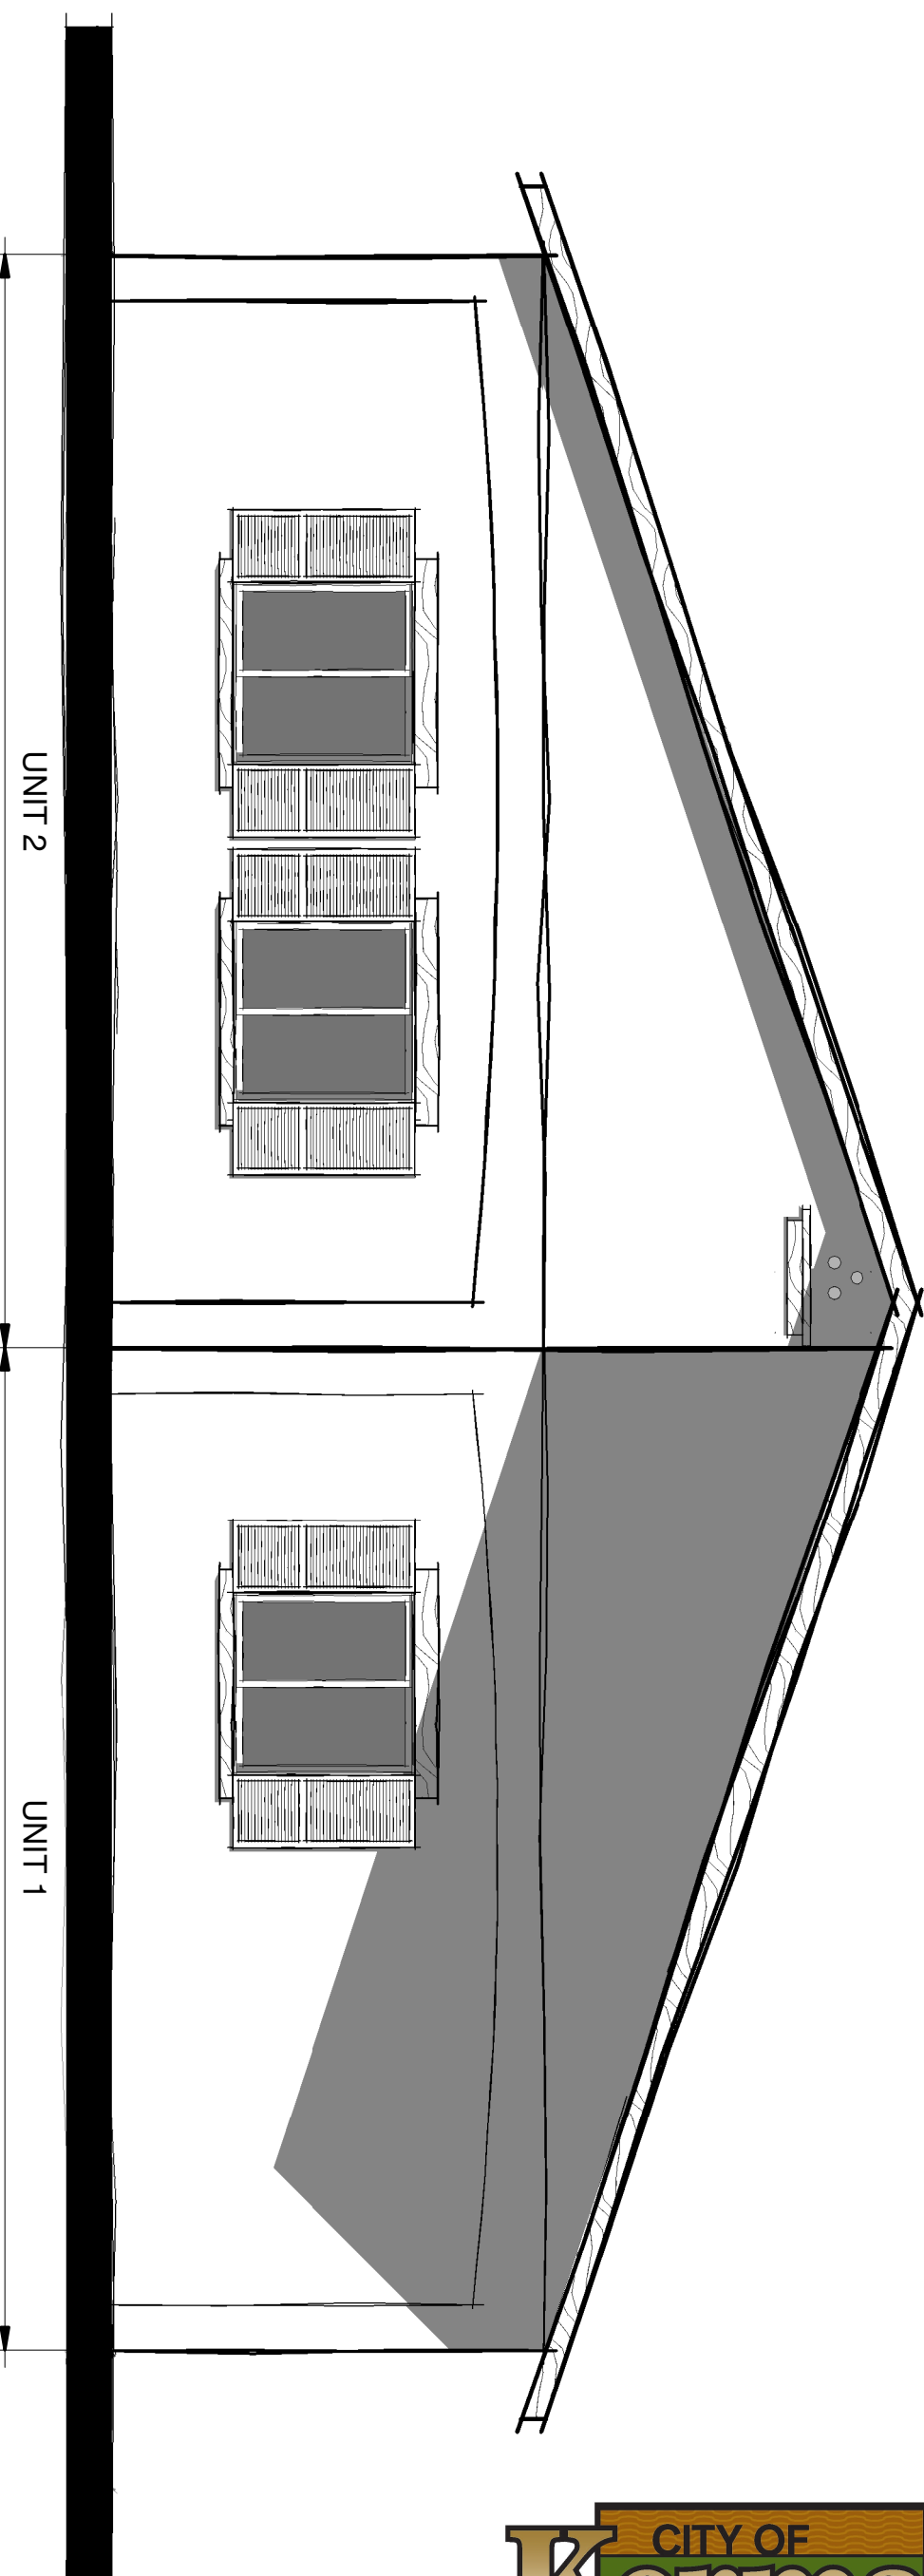


⑧ SIDE BY SIDE - LENA D  
1/4" = 1'-0"



SIDE BY SIDE ELEVATIONS



**CITY OF KERMAN**  
**MULTI-FAMILY**  
**CONCEPTUAL DESIGN**  
**PROGRAM**

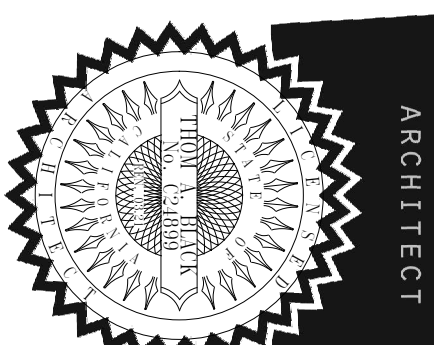

*Thom Black*







No.	Description	DATE

Project Number  
Drawn By  
Hector  
Checked By  
Thom

**PD.2**


04/10/23

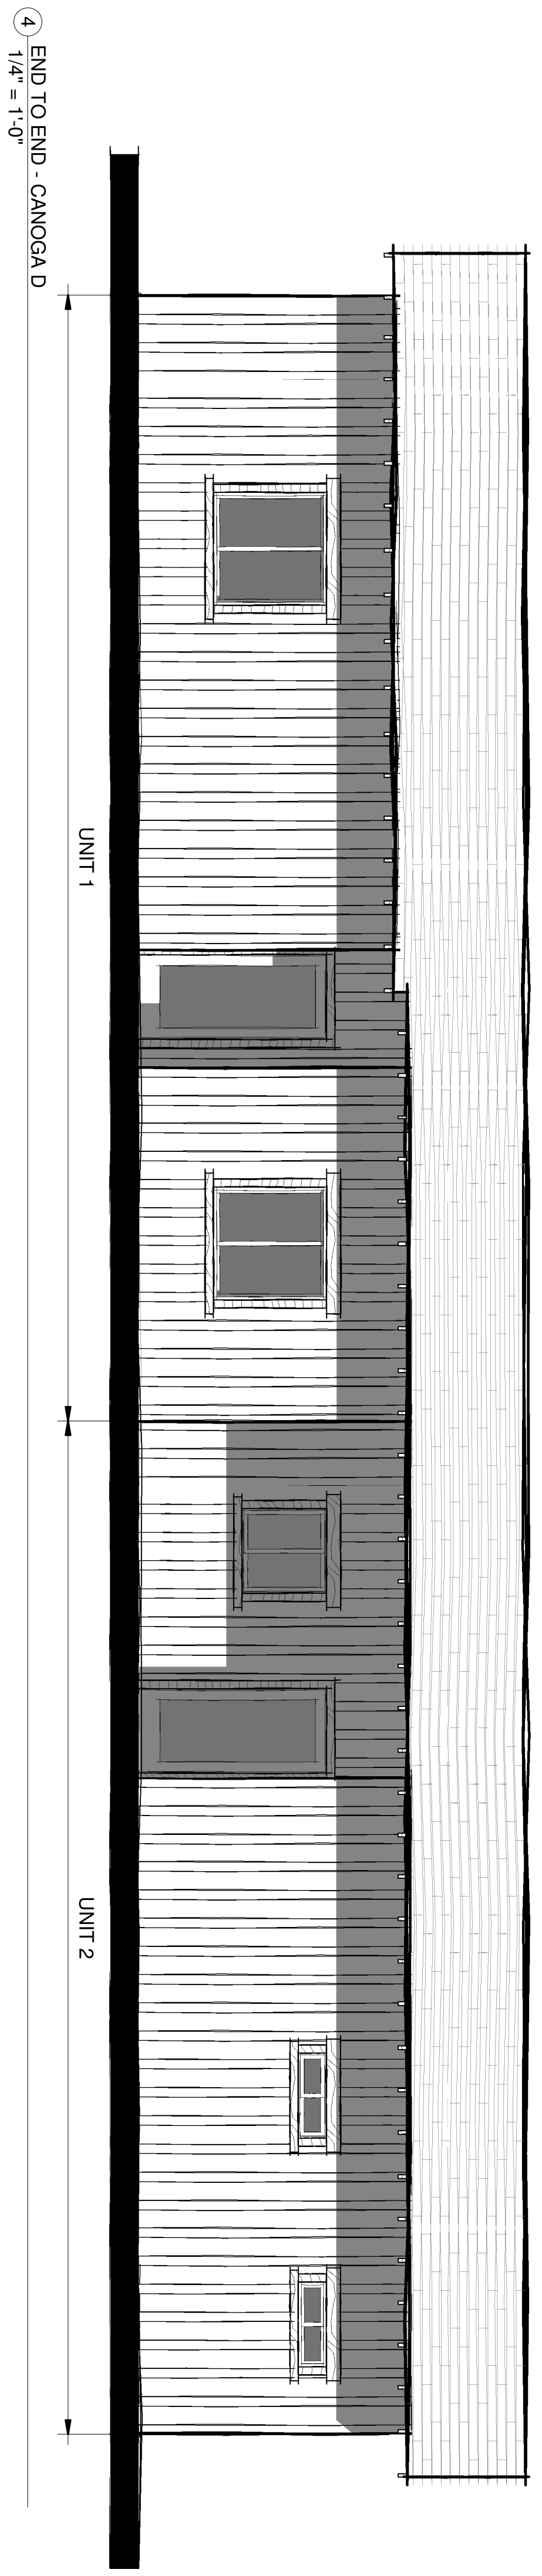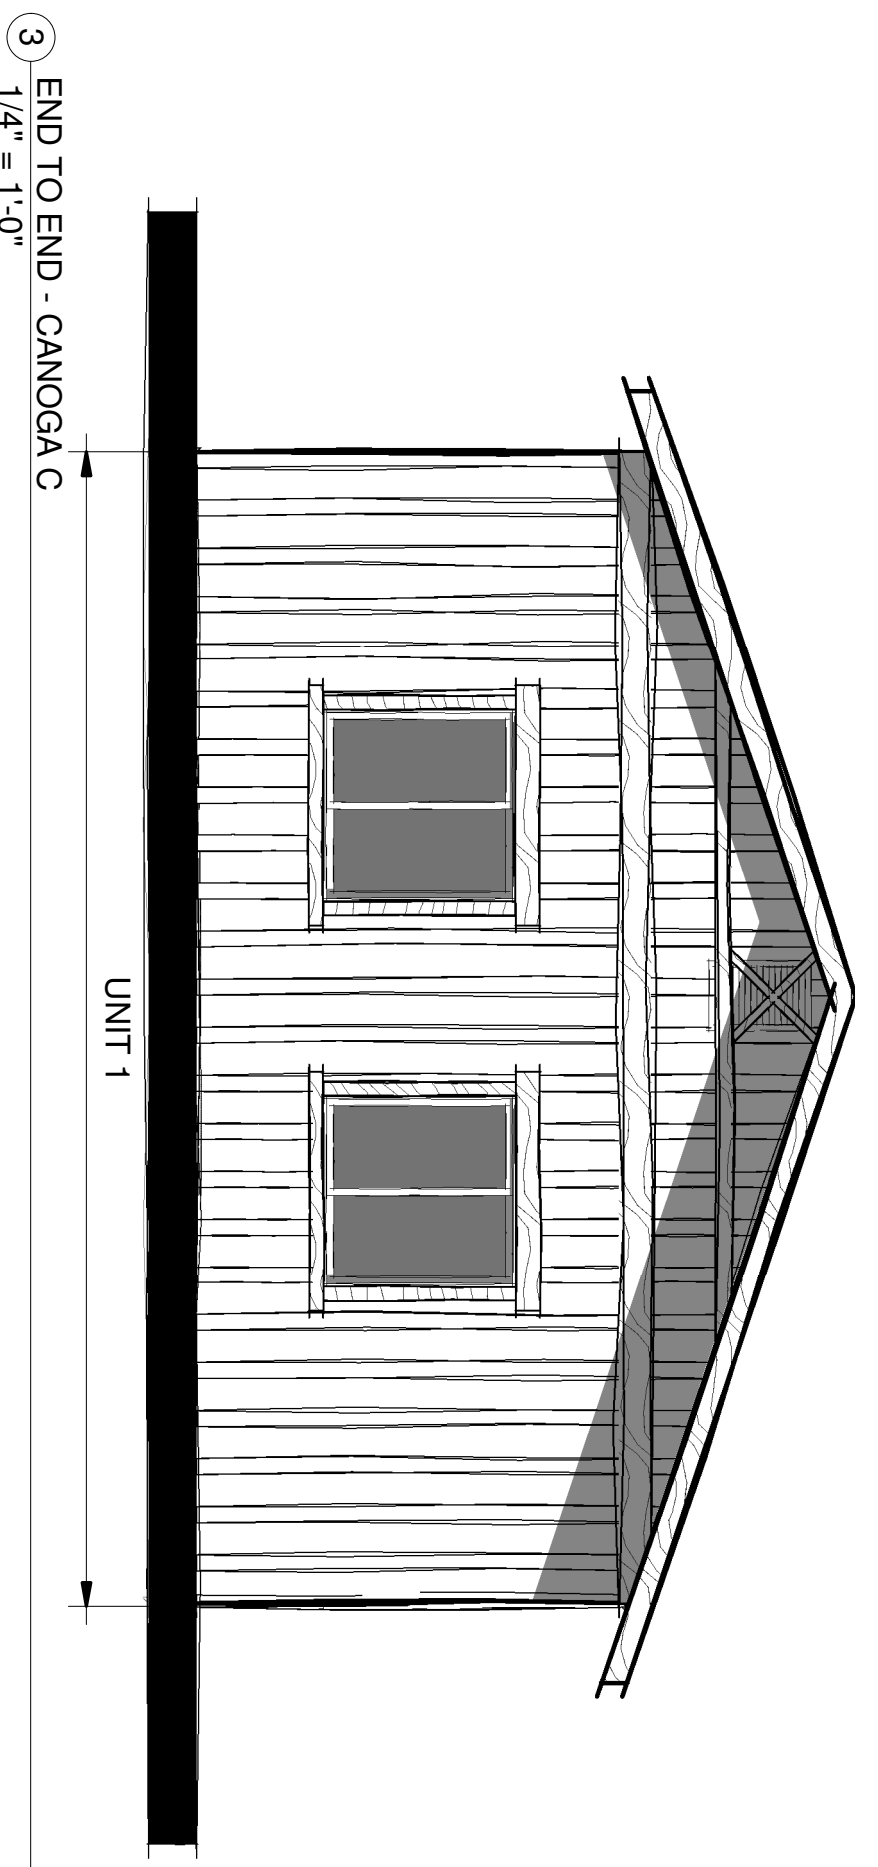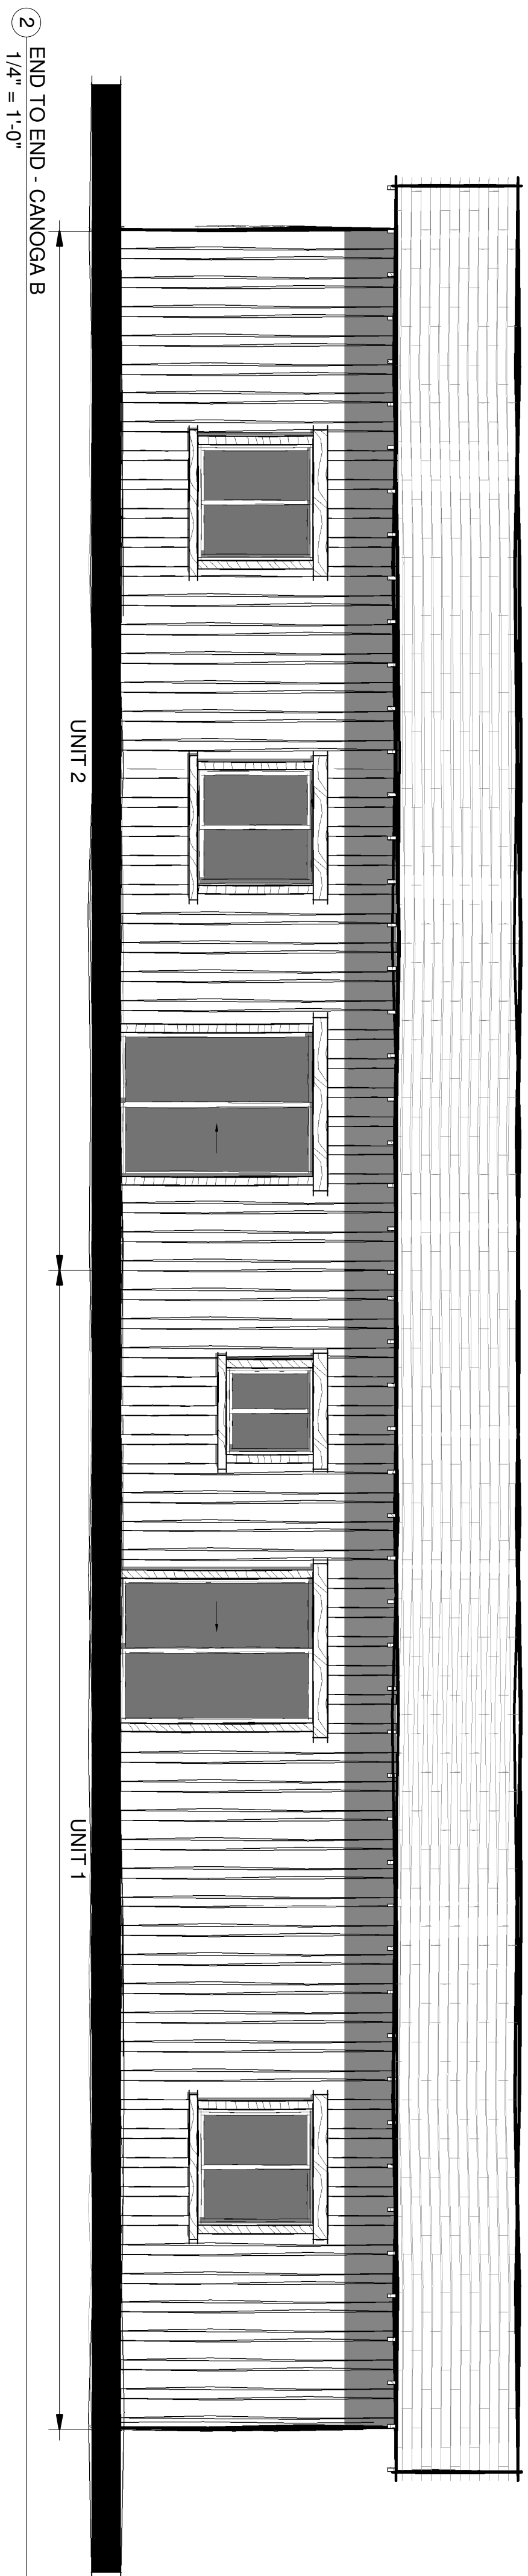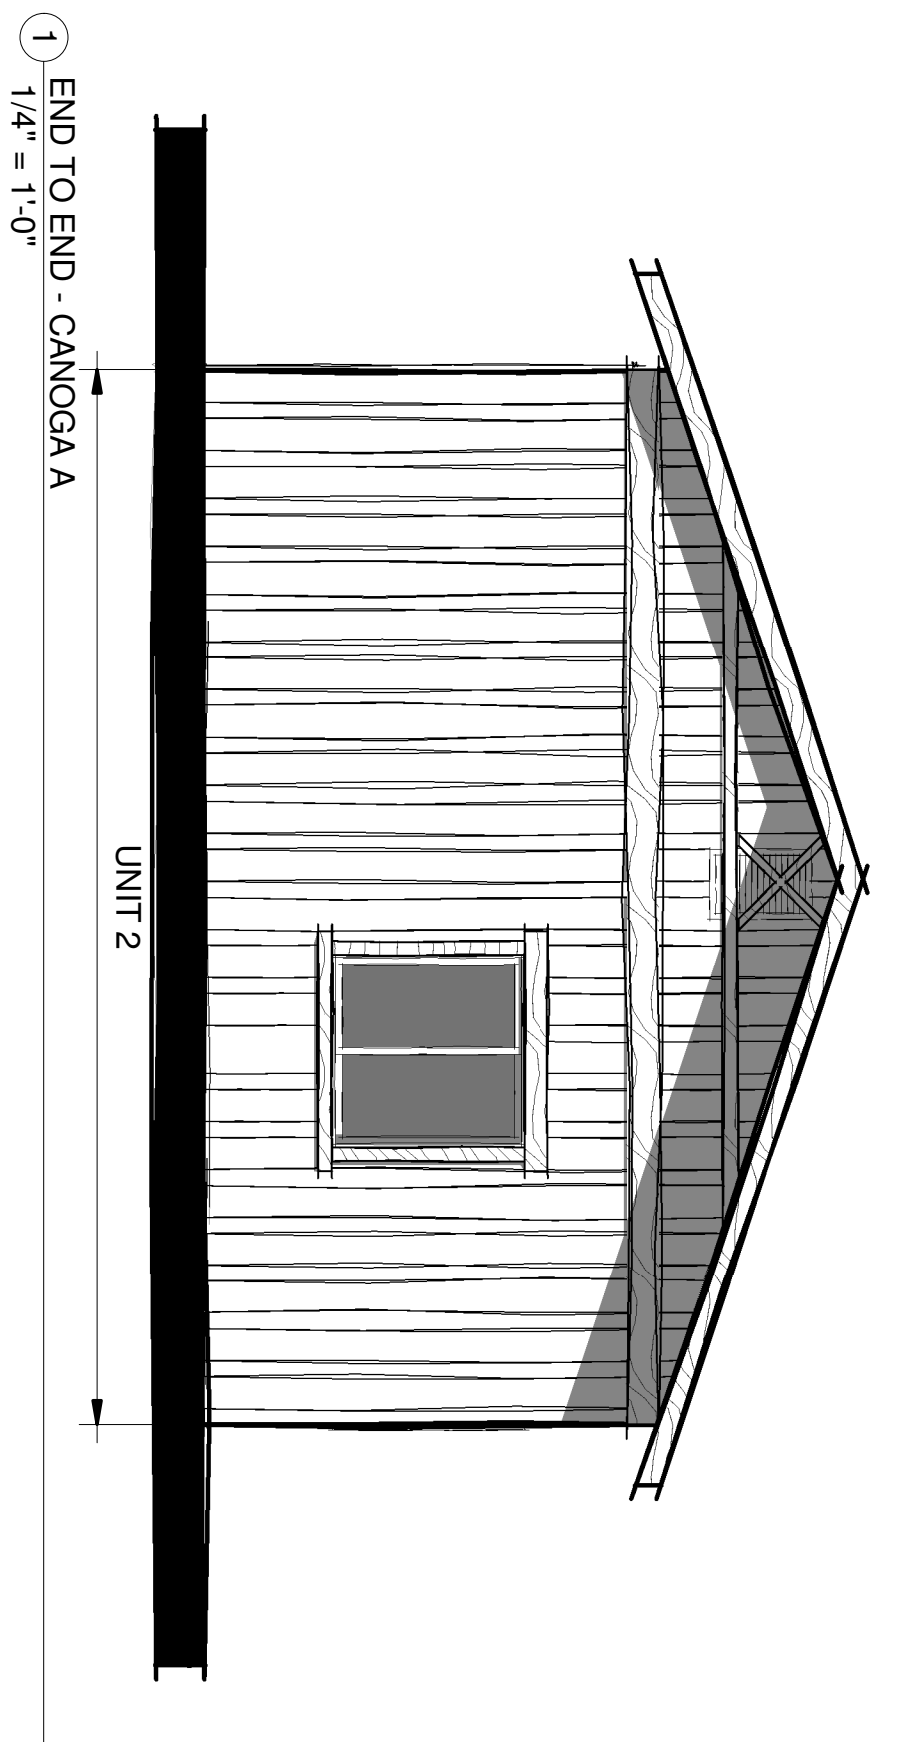

END TO END - CANOGA ELEVATIONS



**CITY OF KERMAN**  
**MULTI-FAMILY**  
**CONCEPTUAL DESIGN**  
**PROGRAM**

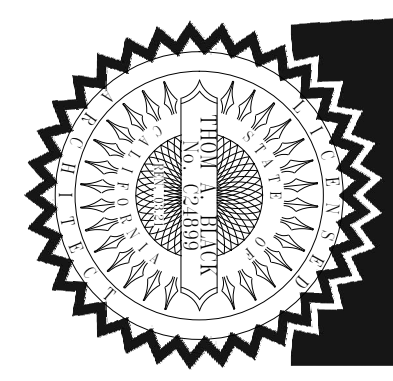

*Thom Black*  
 ARCHITECT







No.	Description	DATE

Project Number  
 Drawn By  
 Hecior  
 Checked By  
 Thom

**PD.3**


04/10/23

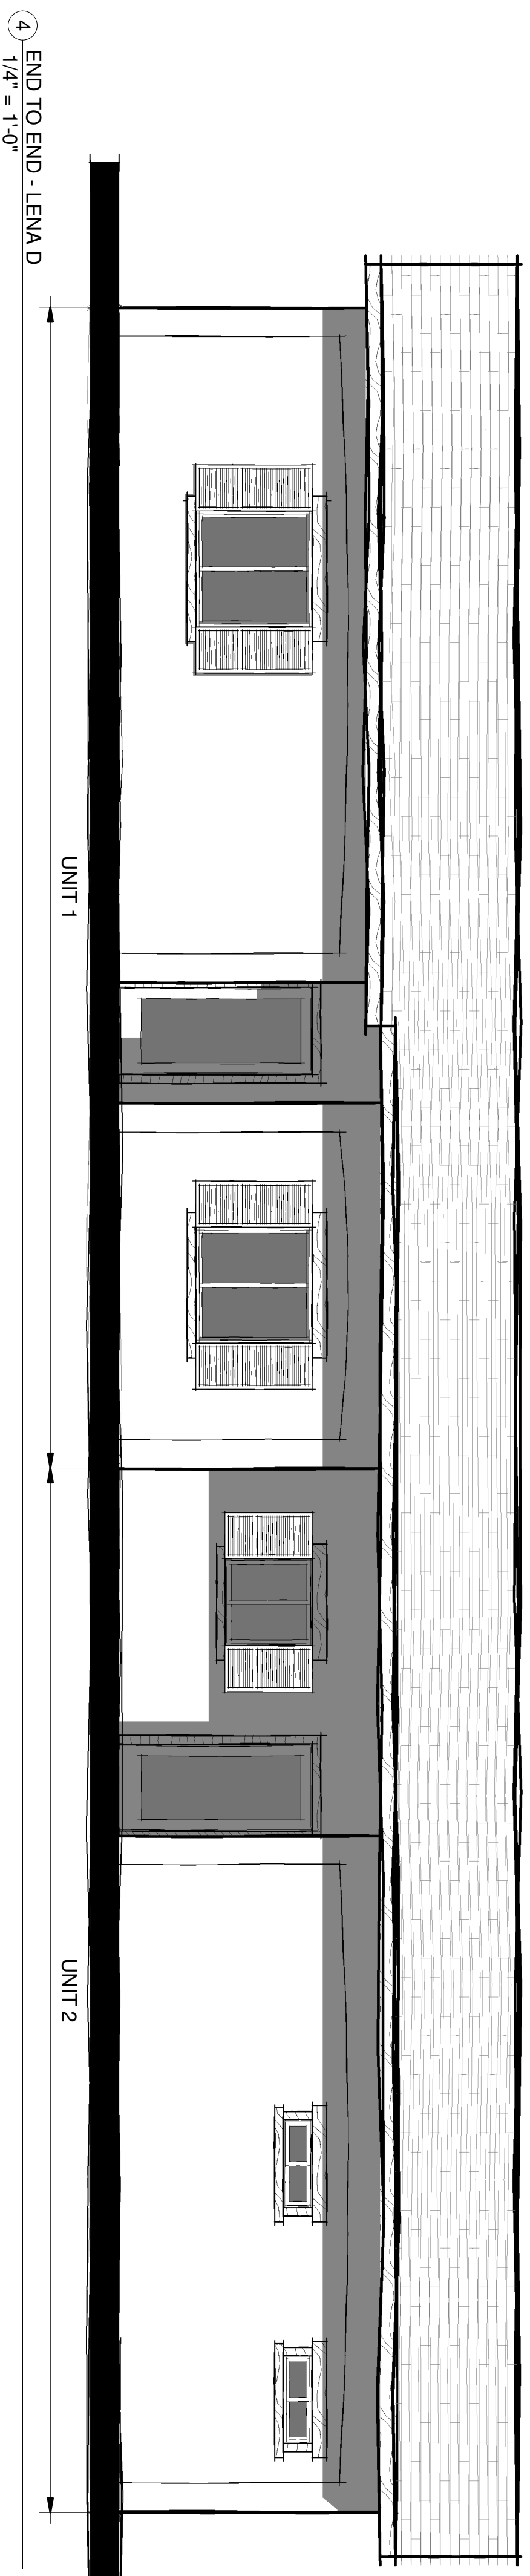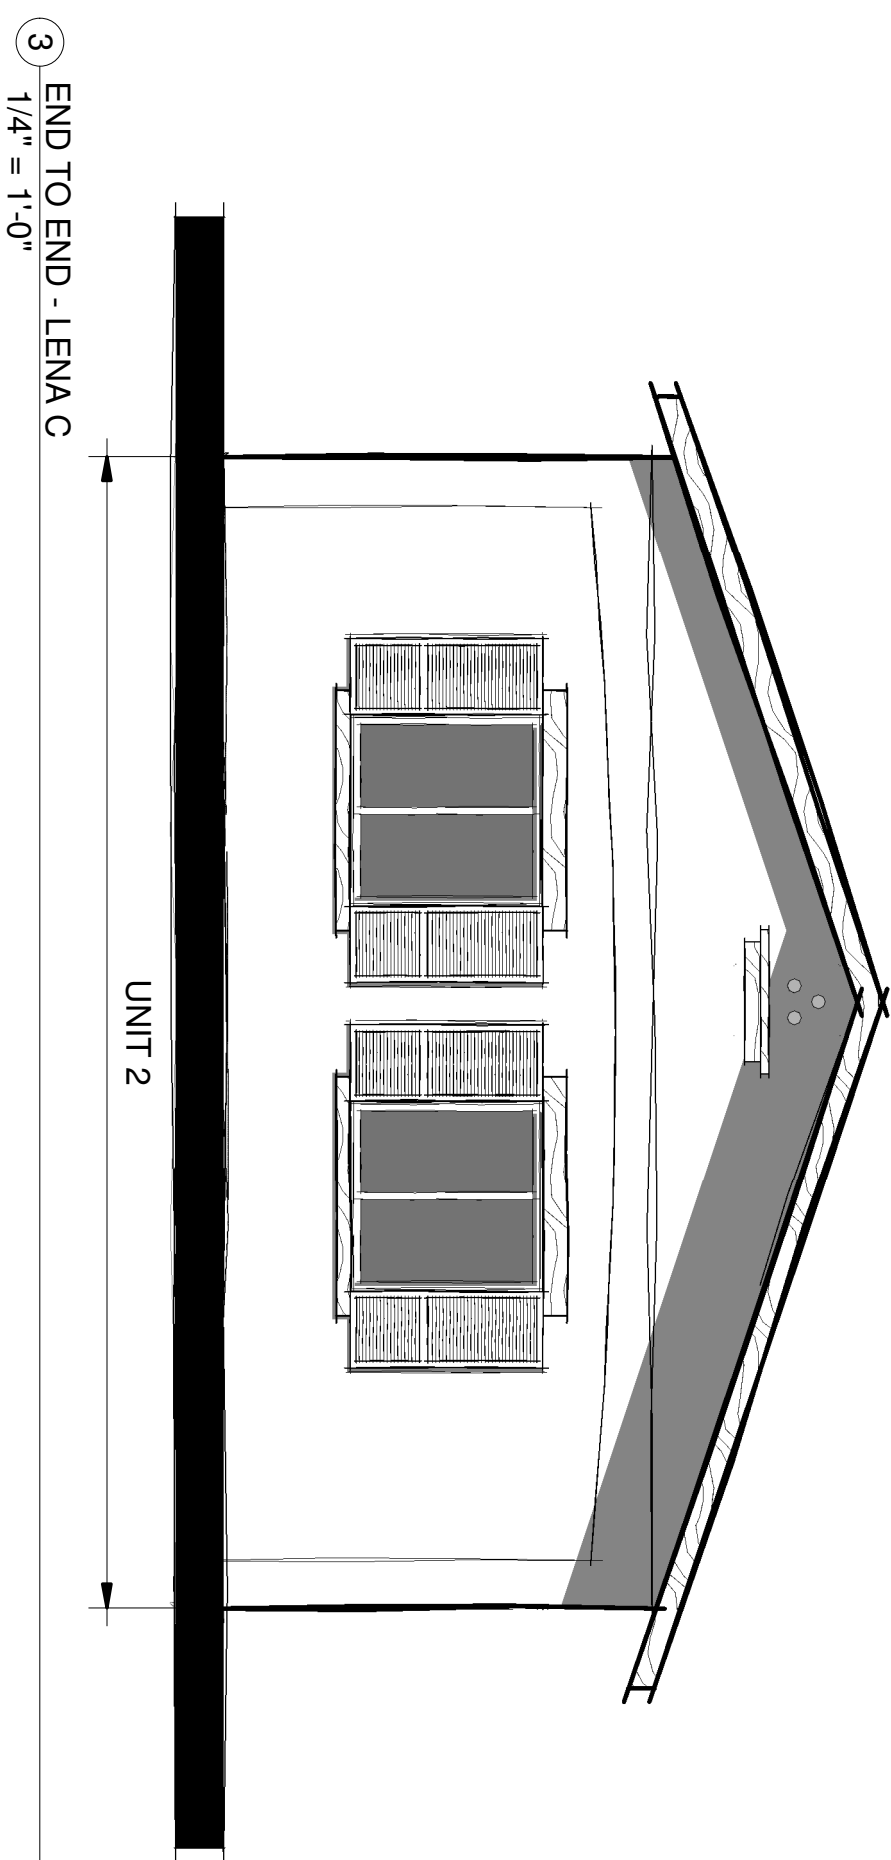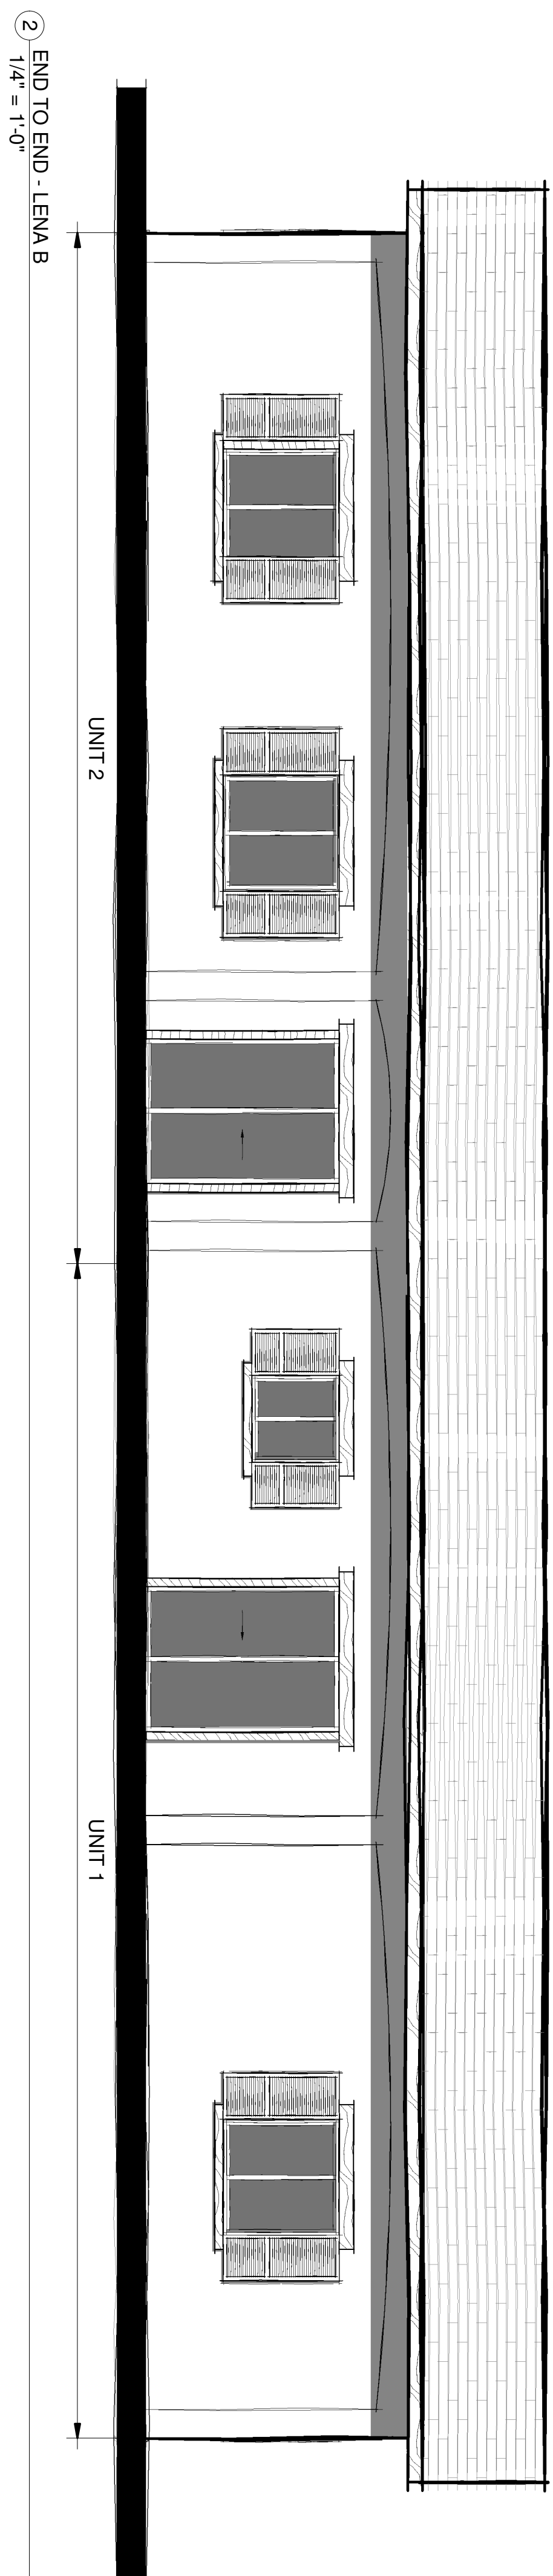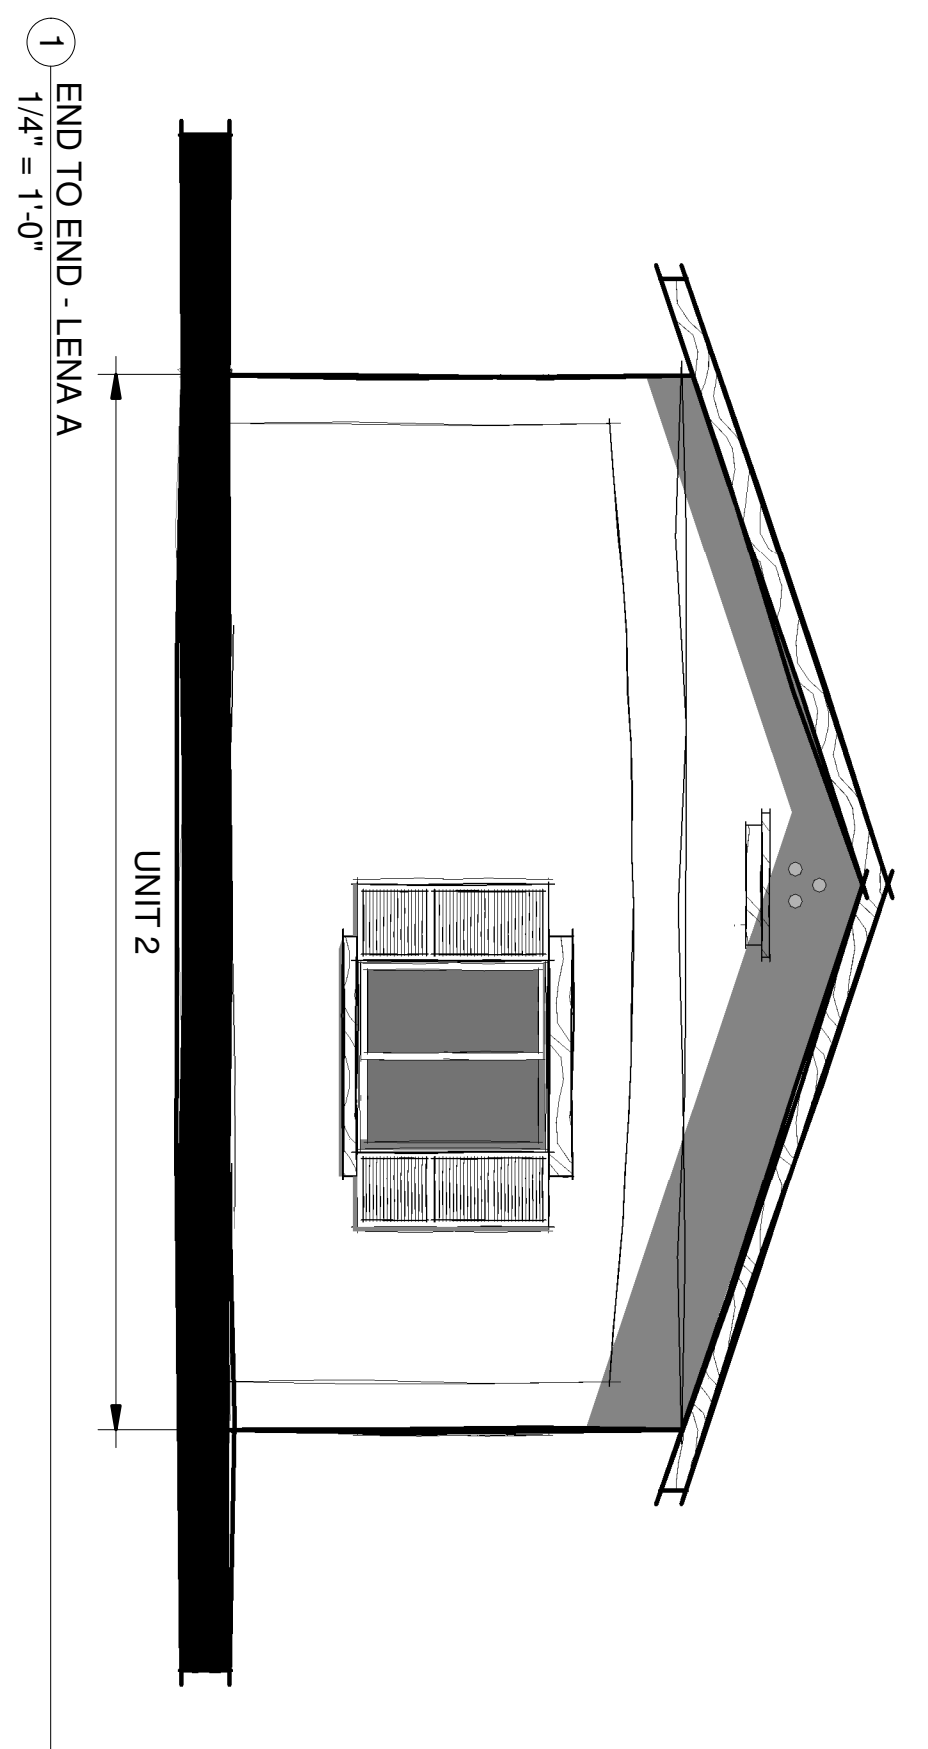

END TO END - CANOGA ELEVATIONS



**CITY OF KERMAM**  
**MULTI-FAMILY**  
**CONCEPTUAL DESIGN**  
**PROGRAM**

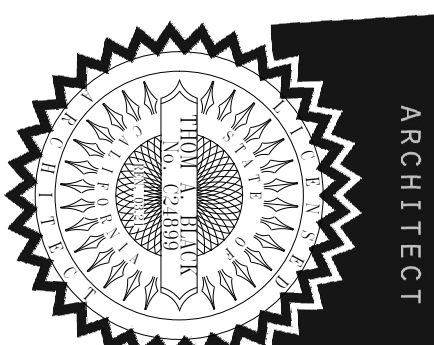

*Thom Black*



No.	Description	DATE

Project Number  
 Drawn By  
 Hector  
 Checked By  
 Thom

**PD.4**

04/11/23