



Attachement 'A'

ALL TRAFFIC CONTROL DEVICES SHALL FOLLOW CATRANDS STANDARD PLAN T9. SEE SHEET 7

ALL SIGNALIZED INTERSECTION SHOWN IN THE PARADE ROUTE SHALL BE PUT ON FLASHING RED OR MODIFIED.

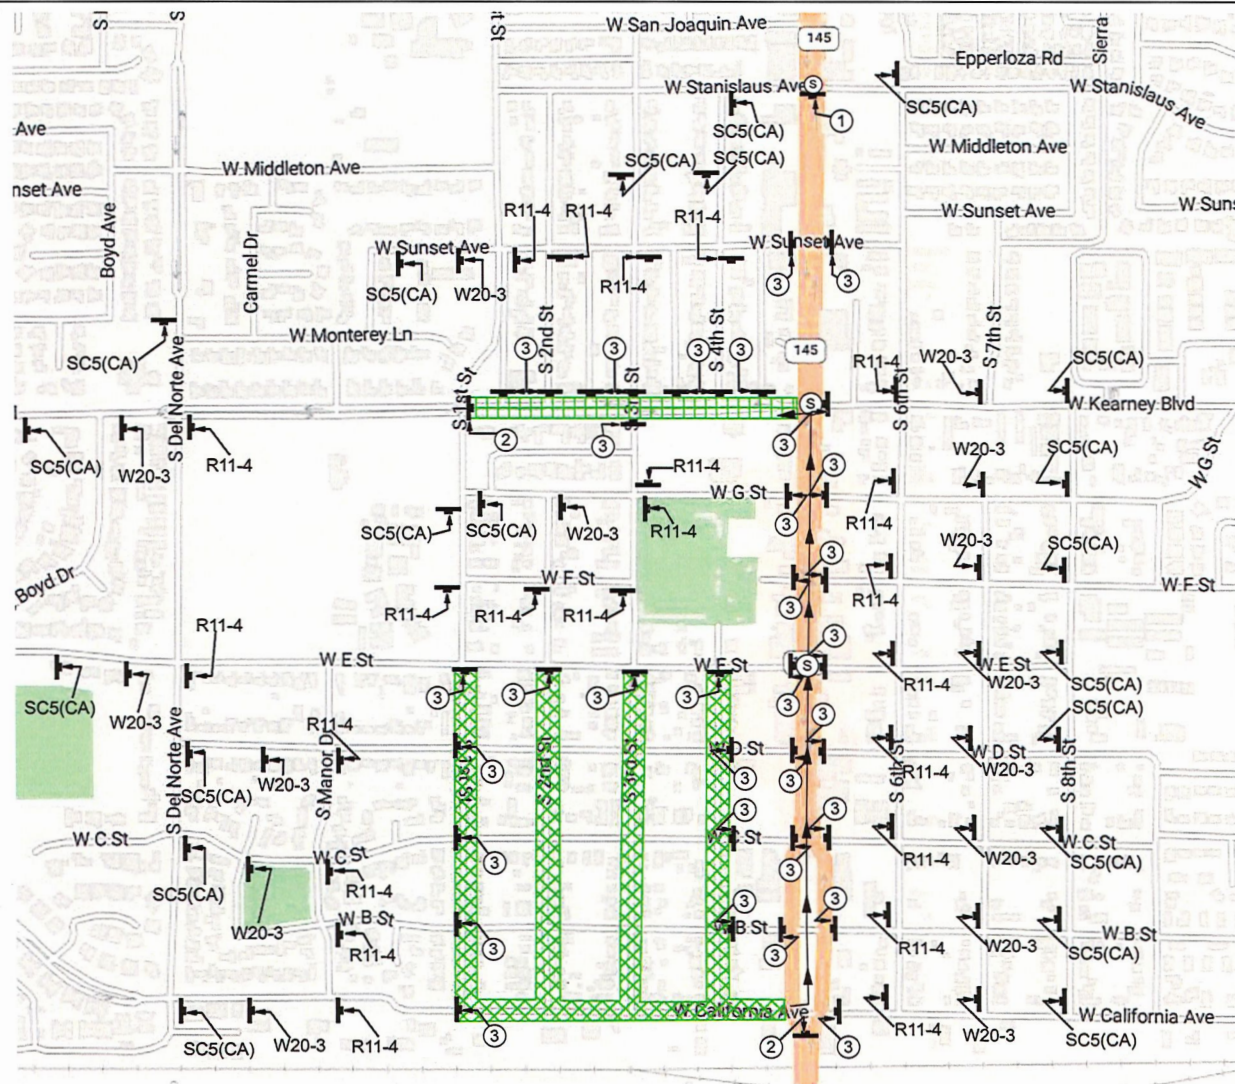

LEGEND

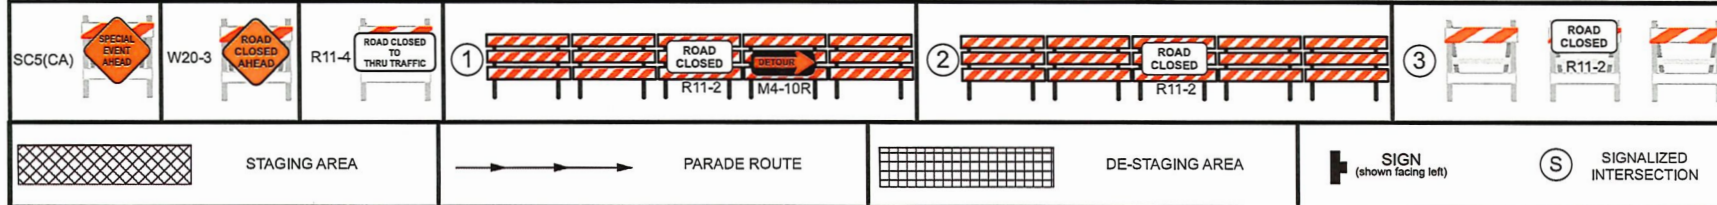

IF KRC SAFETY CO INC IS NOT PERFORMING THE ACTUAL TRAFFIC CONTROL, THEN IT IS THE RESPONSIBILITY OF THE CONTRACTOR OR SUBCONTRACTOR TO ENSURE THAT PROPERLY TRAINED PERSONNEL MAINTAIN AND MAKE NEEDED FIELD ADJUSTMENTS FOR UTMOST VEHICULAR AND PEDESTRIAN SAFETY. IF A TRAFFIC CONTROL SET UP VARIES FROM, AND OR CHANGES ARE MADE TO THE APPROVED TRAFFIC CONTROL PLAN, THE CONTRACTOR SHALL ASSUME ALL RESPONSIBILITY AND RISK ASSOCIATED WITH IMPLEMENTATION, MAINTENANCE AND REMOVAL OF THE TRAFFIC CONTROL.


CONTRACTOR:
KERMAN
PUBLIC WORKS
CONTACT:
JOE CASTRO
559-351-3981
AGENCY/ LOCATION:
KERMAN
MADERA AVE(SR 145)
& KEARNEY BLVD

TD#:
N/A
CIRCUIT:
N/A
SUBSTATION:
N/A
START DATE:
WORK HOURS:
9AM-12PM
DURATION:
1 DAY
DATE SUBMITTED:
5.15.2025
REVISED DATE:


TCP DRAWN BY:
Josh T (josht@krcsafety.com)

TCP 1
SHEET:
2 OF 7

ALL TRAFFIC CONTROL DEVICES SHALL FOLLOW CATRANDS STANDARD PLAN T9. SEE SHEET 7

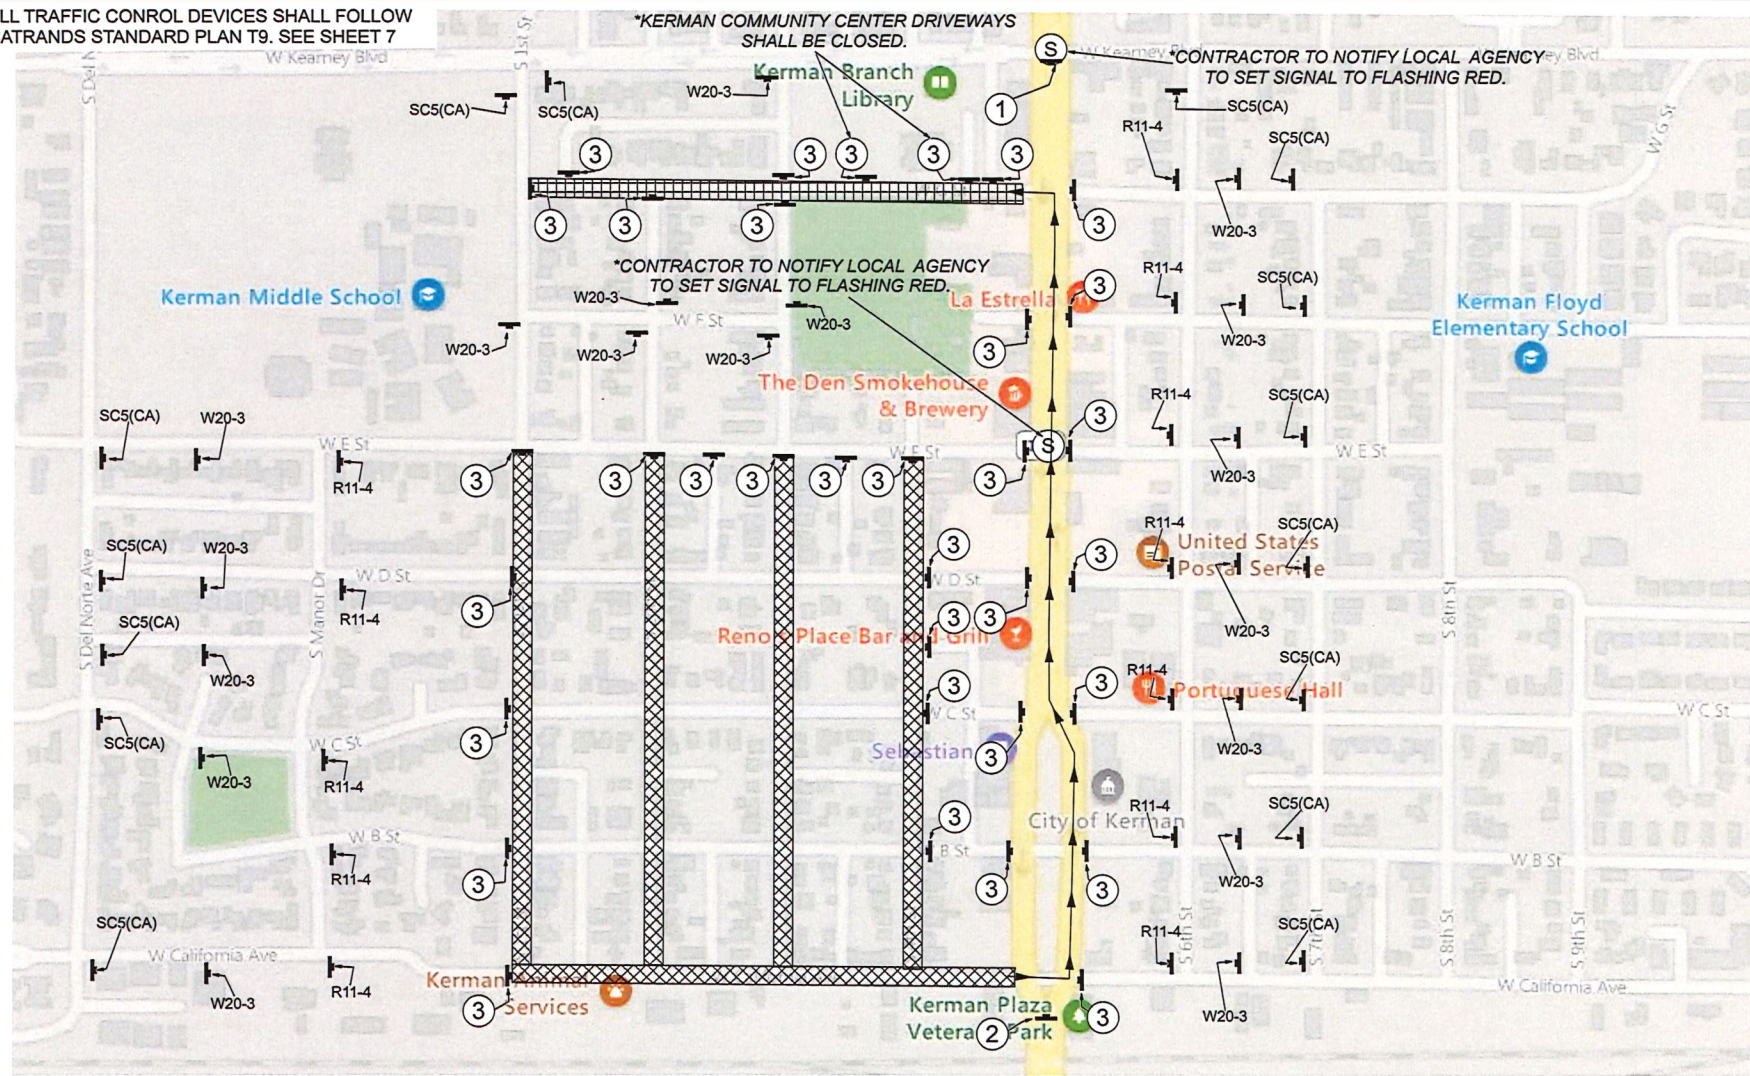

LEGEND

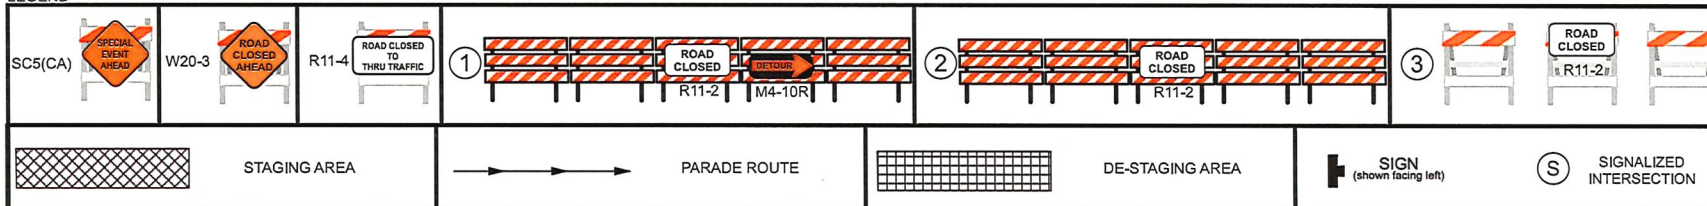

7821 W. SUNNYVIEW AVE
VISALIA, CA 93291
559-732-0393
TRAFFIC CONTROL PLANS
LICENSE # 507950 (A,C31)

IF KRC SAFETY CO INC IS NOT PERFORMING THE ACTUAL TRAFFIC CONTROL, THEN IT IS THE RESPONSIBILITY OF THE CONTRACTOR OR SUBCONTRACTOR TO ENSURE THAT PROPERLY TRAINED PERSONNEL MAINTAIN AND MAKE NEEDED FIELD ADJUSTMENTS FOR UTMOST VEHICULAR AND PEDESTRIAN SAFETY. IF A TRAFFIC CONTROL SET UP VARIES FROM, AND OR CHANGES ARE MADE TO THE APPROVED TRAFFIC CONTROL PLAN, THE CONTRACTOR SHALL ASSUME ALL RESPONSIBILITY AND RISK ASSOCIATED WITH IMPLEMENTATION, MAINTENANCE AND REMOVAL OF THE TRAFFIC CONTROL.

CONTRACTOR:
KERMAN
PUBLIC WORKS
CONTACT:
JOE CASTRO
559-351-3981
AGENCY/ LOCATION:
KERMAN
MADERA AVE(SR 145)
& KEARNEY BLVD

TD#:
N/A

CIRCUIT:
N/A

SUBSTATION:
N/A

START DATE:

WORK HOURS:
9AM-12PM

DURATION:
1 DAY

DATE SUBMITTED:
5.24.20223

REVISED DATE:

TCP DRAWN BY:
Josh T (josht@krcsafety.com)

TCP 1

SHEET:
2 OF 7