

Attachment 'A'




CITY OF KERMAN
MULTI-FAMILY
CONCEPTUAL DESIGN
PROGRAM

No.	Description	DATE
A		
B		
C		
D		
E		
F		

Project Number
2043.3
Drawn By
Hector
Checked By
Thom


PD.5

set date:
04/25/23

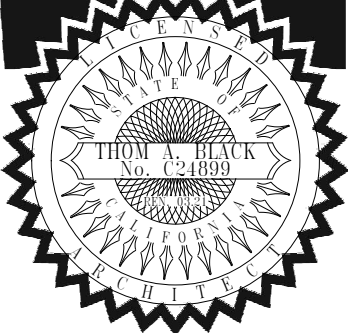

Thom Black
ARCHITECT

559.967.0850 P O BOX 3424 VISALIA 93278 thomabgj@gmail.com www.tbba.studio

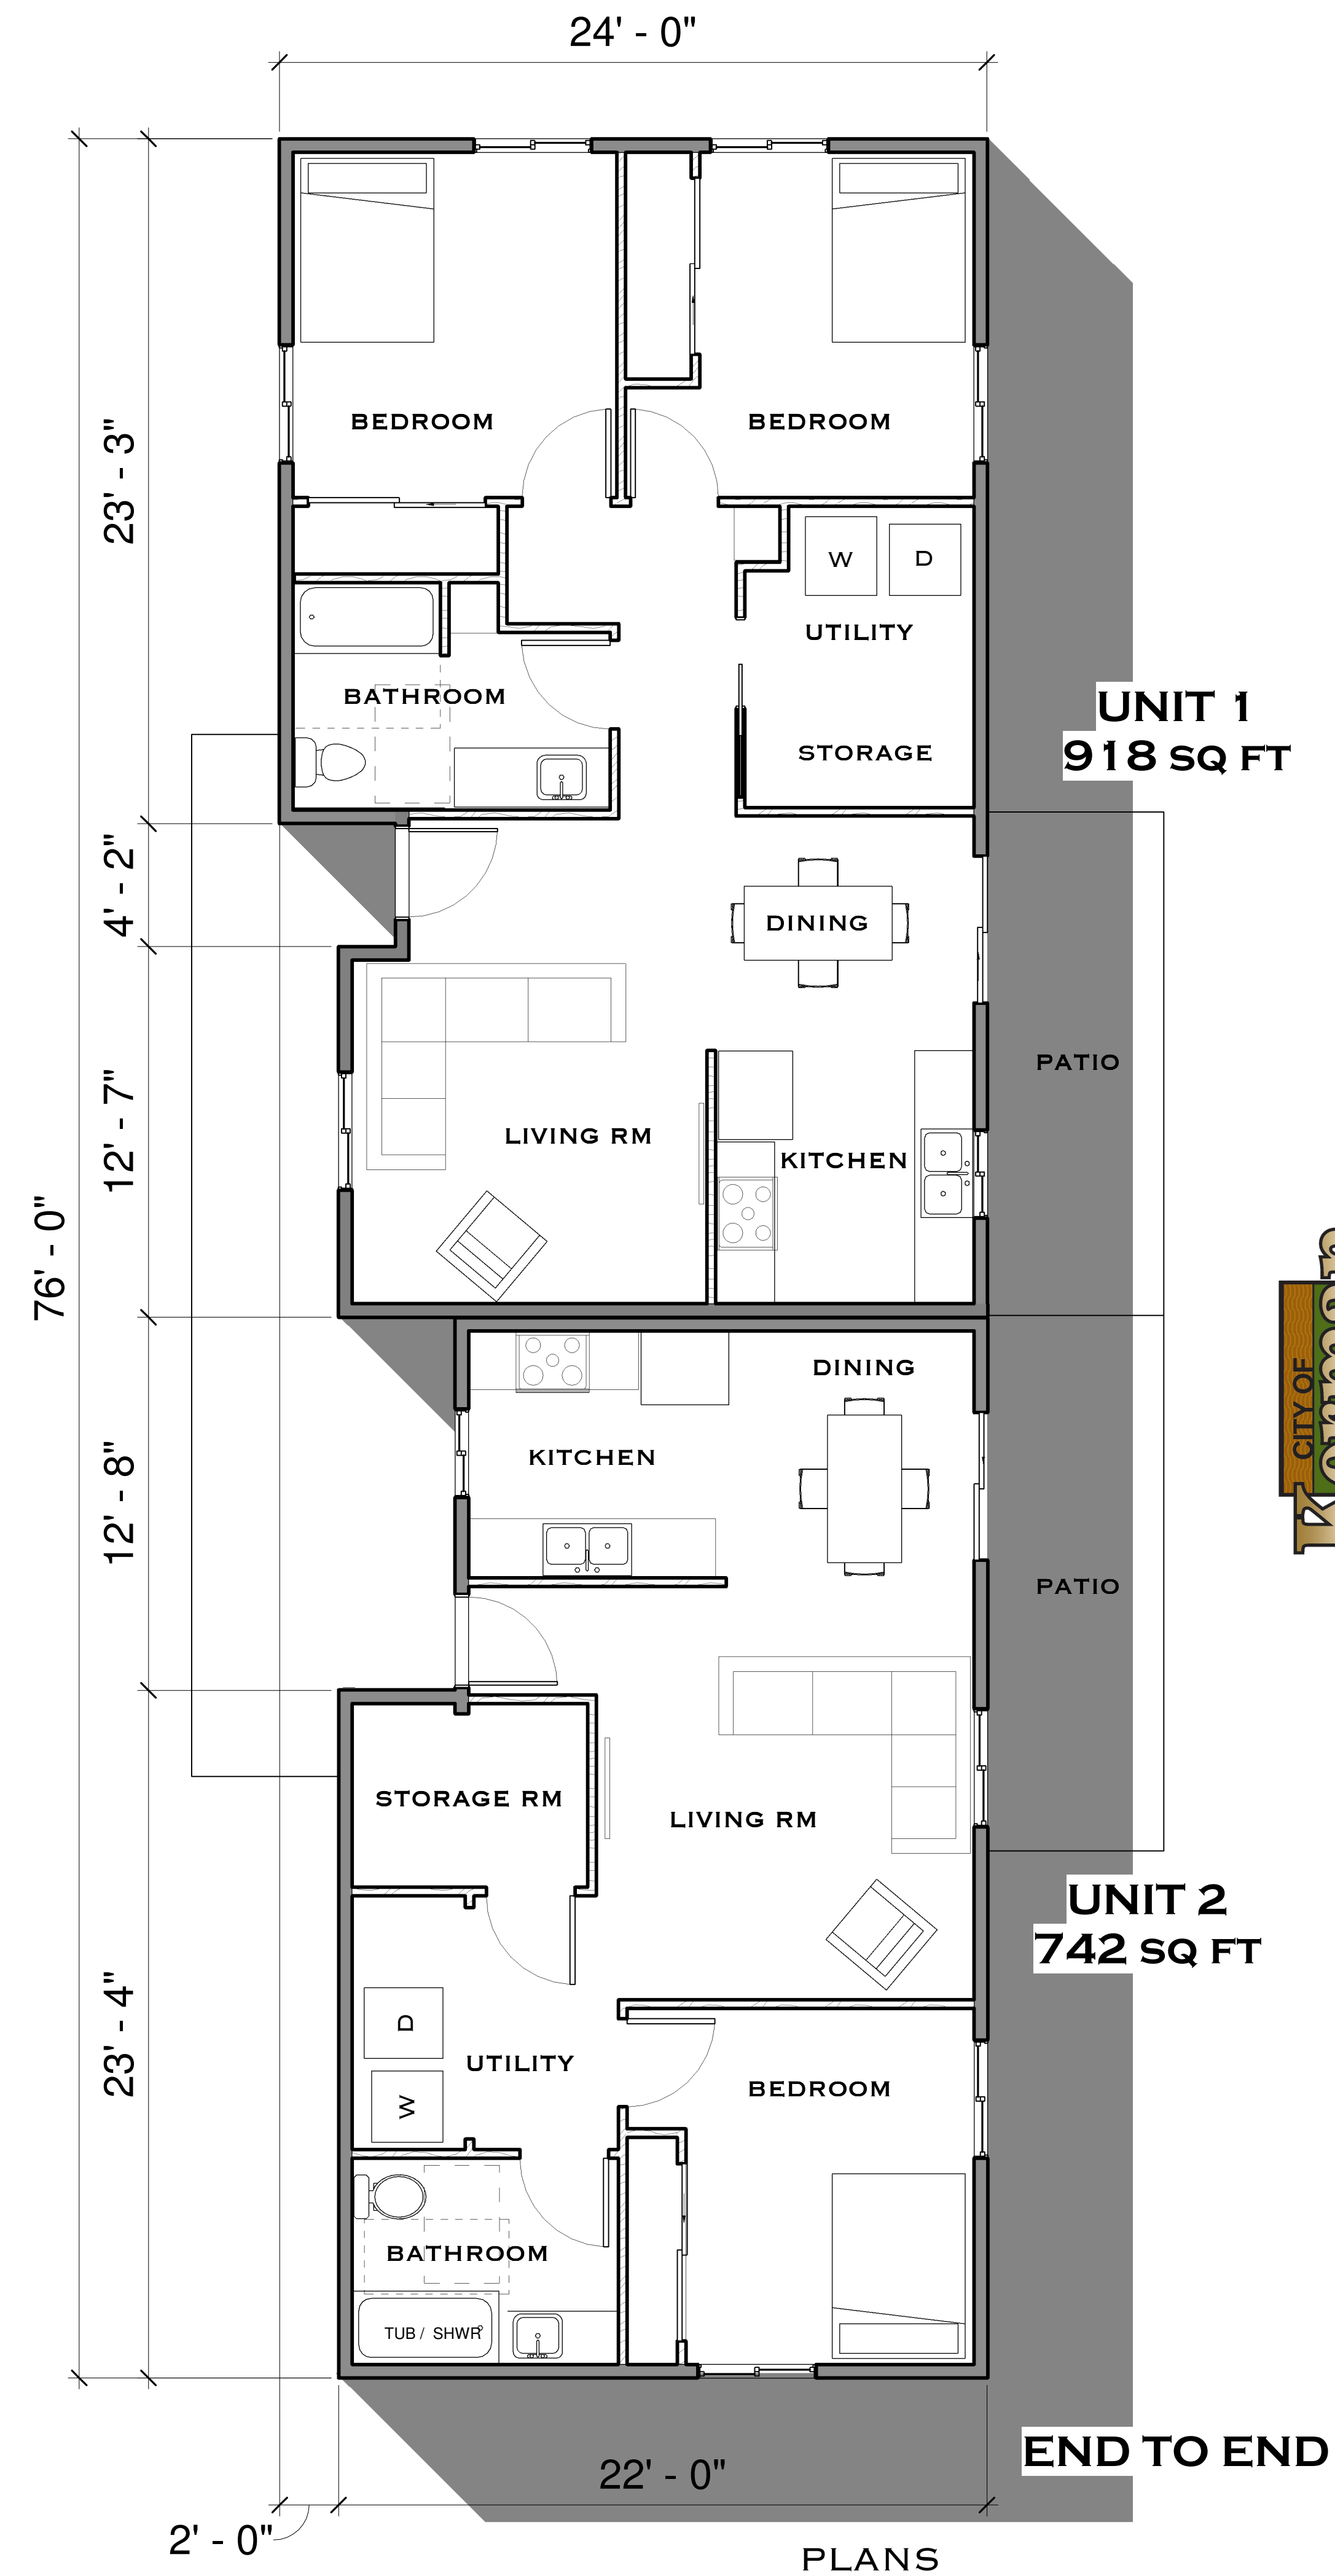

CITY OF KERMAN
MULTI-FAMILY
CONCEPTUAL DESIGN
PROGRAM


No.	Description	DATE
A		
B		
C		
D		
E		
F		

Project Number
2043.3
Drawn By
Hector
Checked By
Thom


PD.1

set date: 02/20/23


Thom Black
ARCHITECT

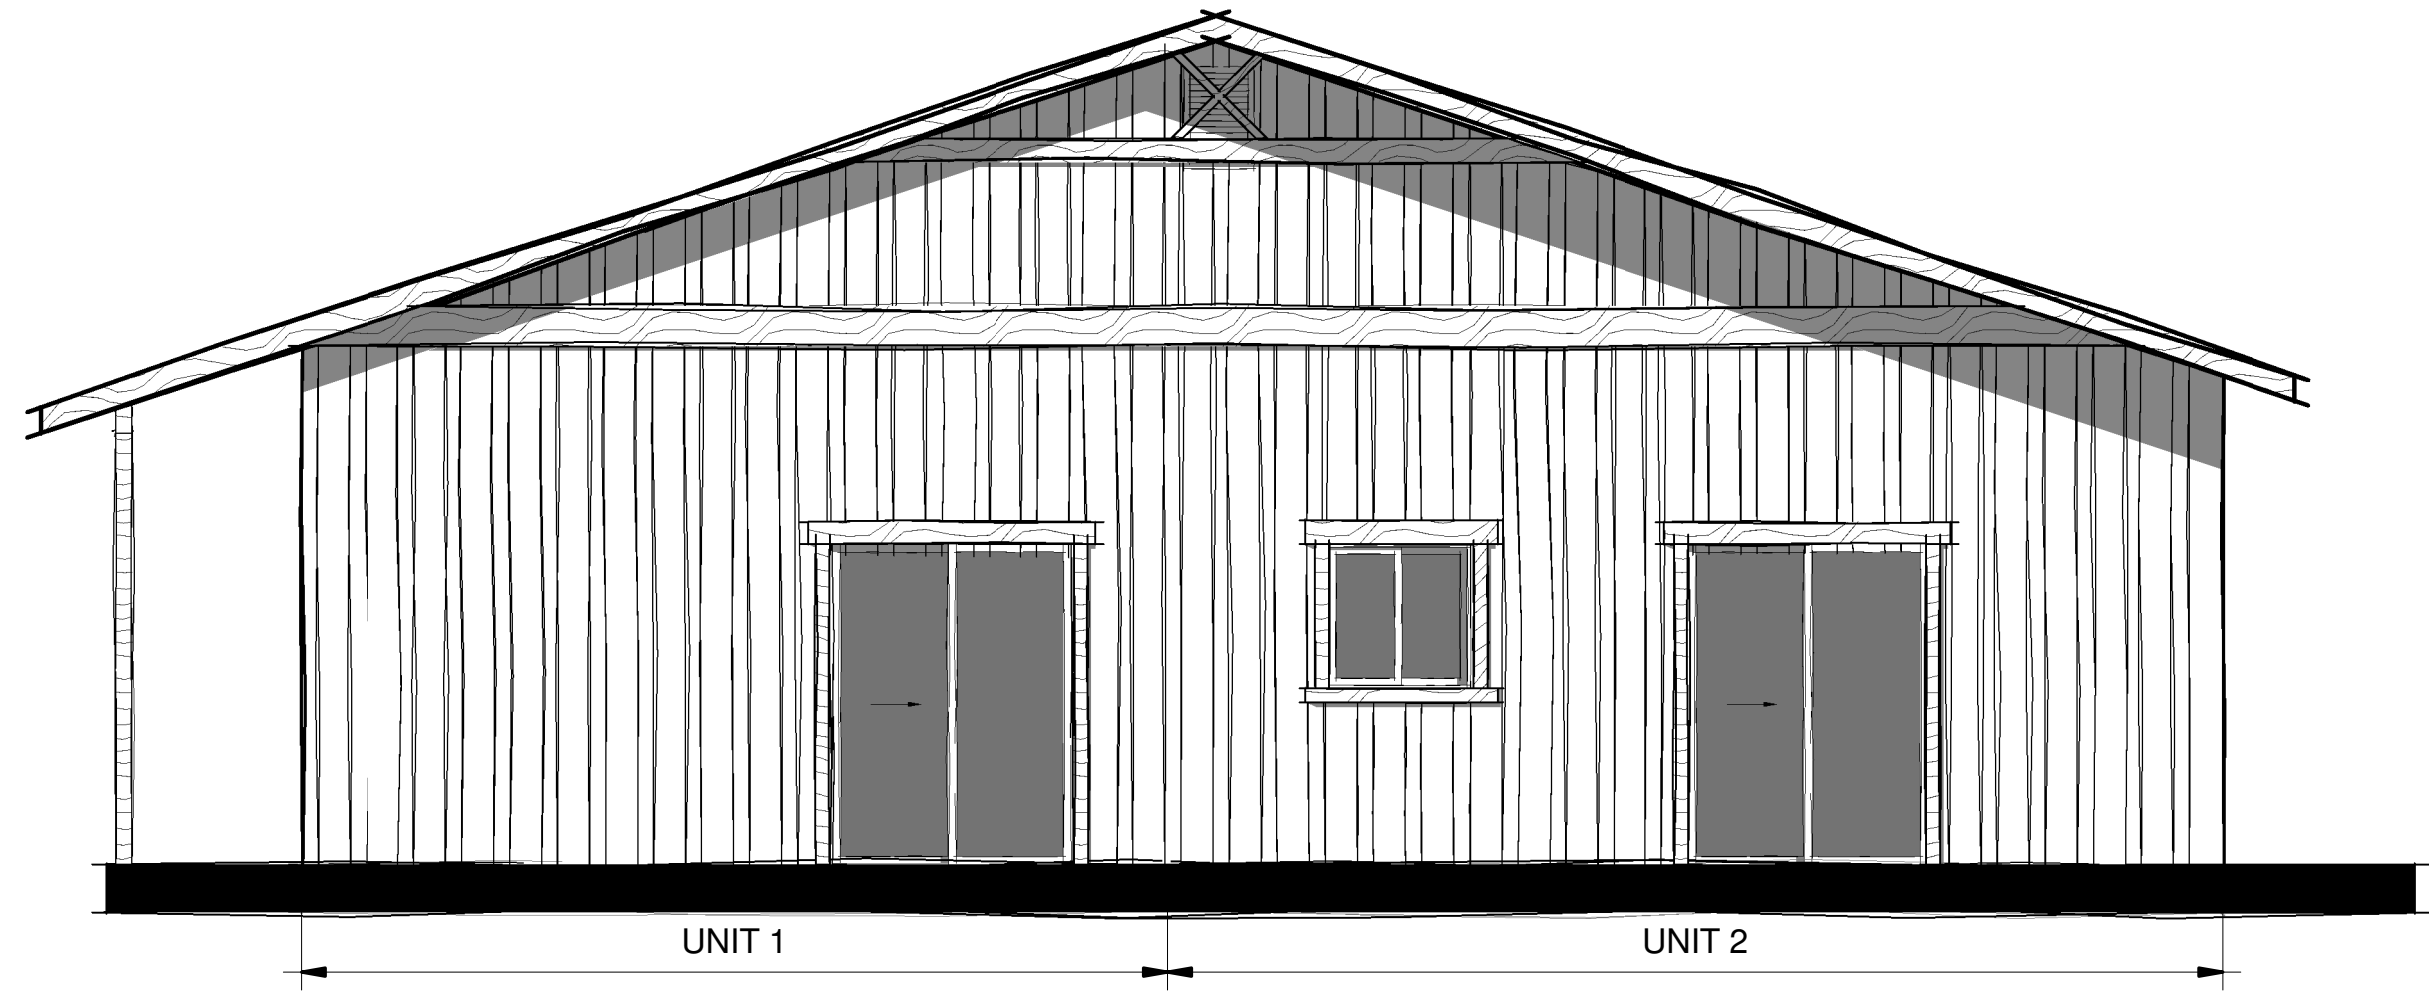

① SIDE BY SIDE - CANOGA A
1/4" = 1'-0"

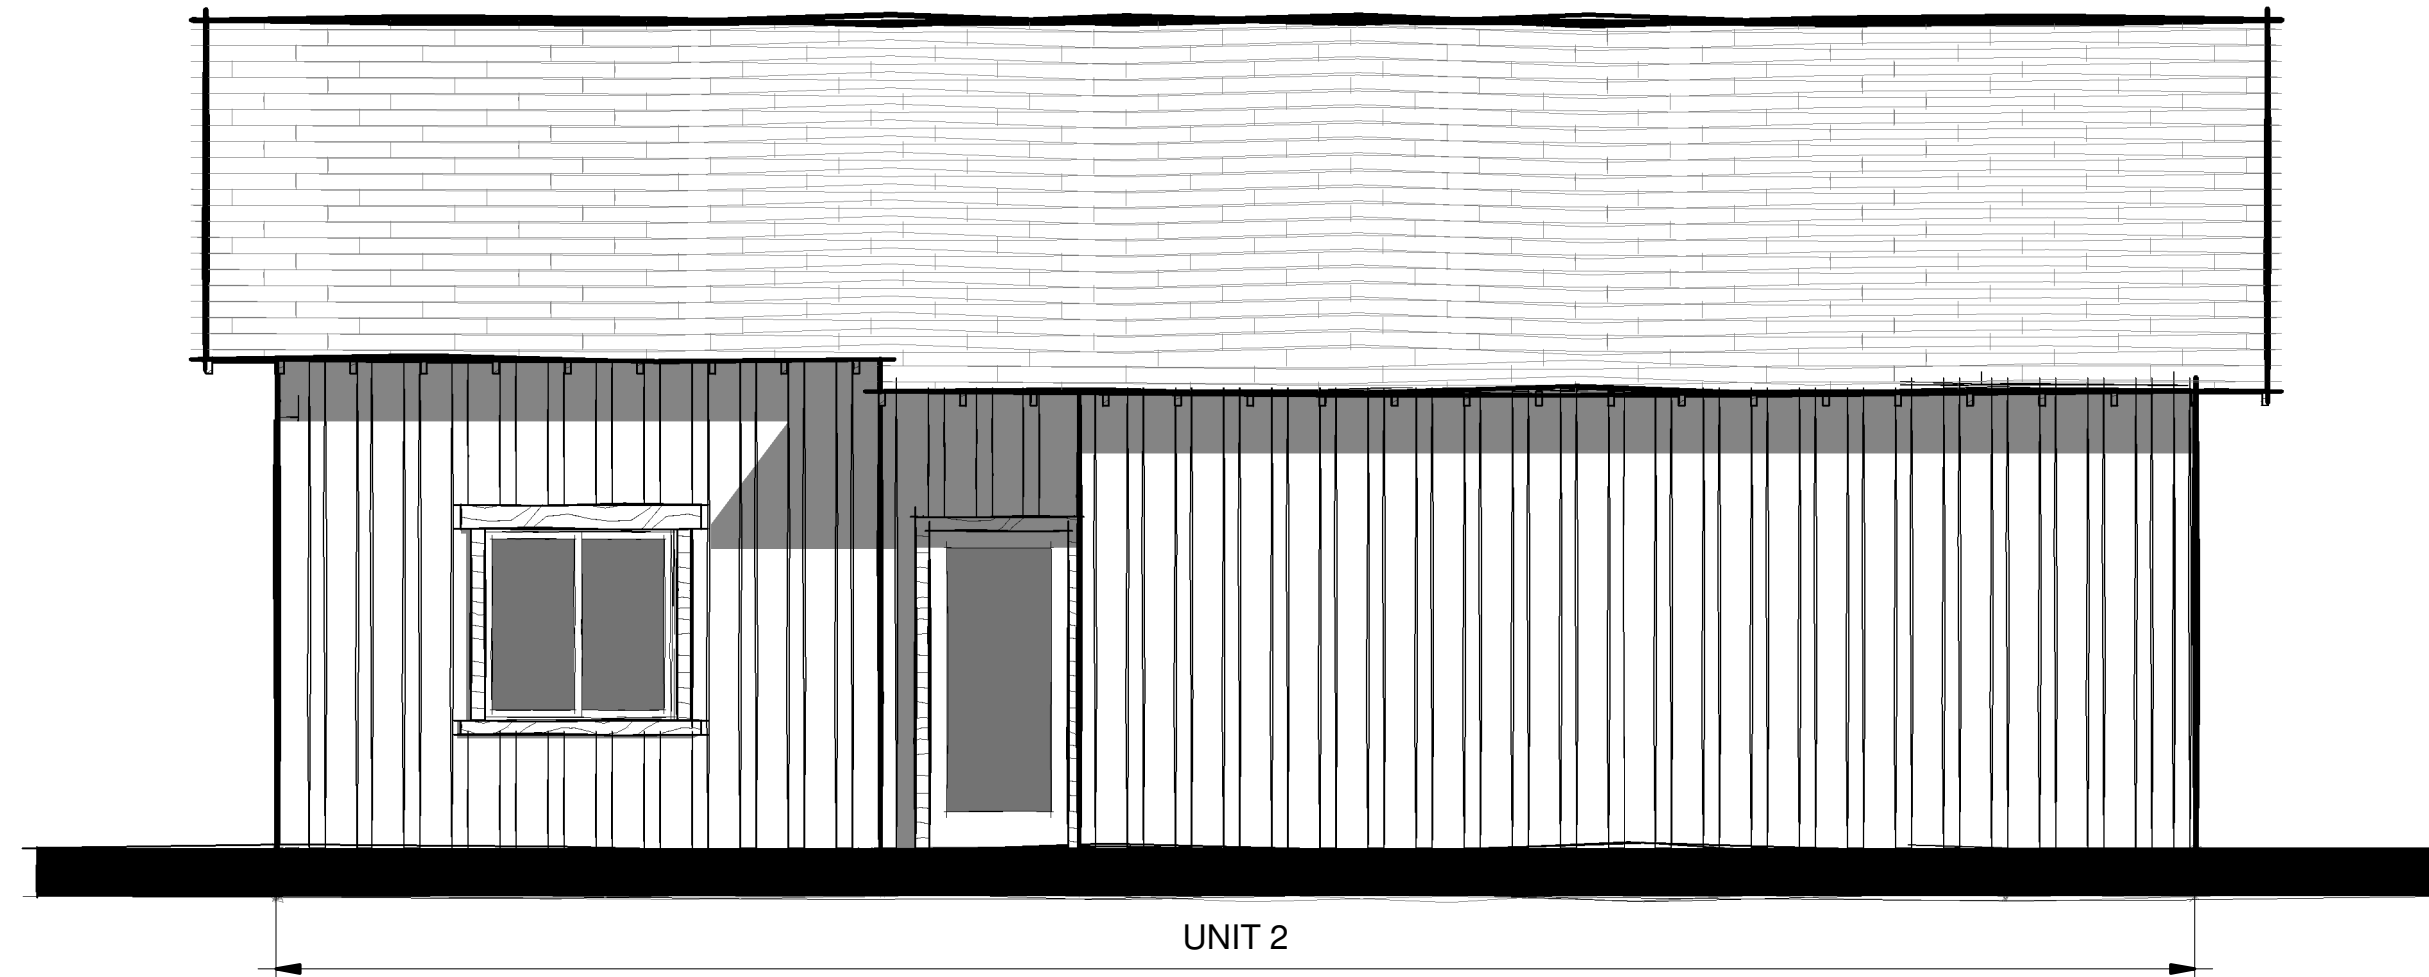


② SIDE BY SIDE - CANOGA B
1/4" = 1'-0"

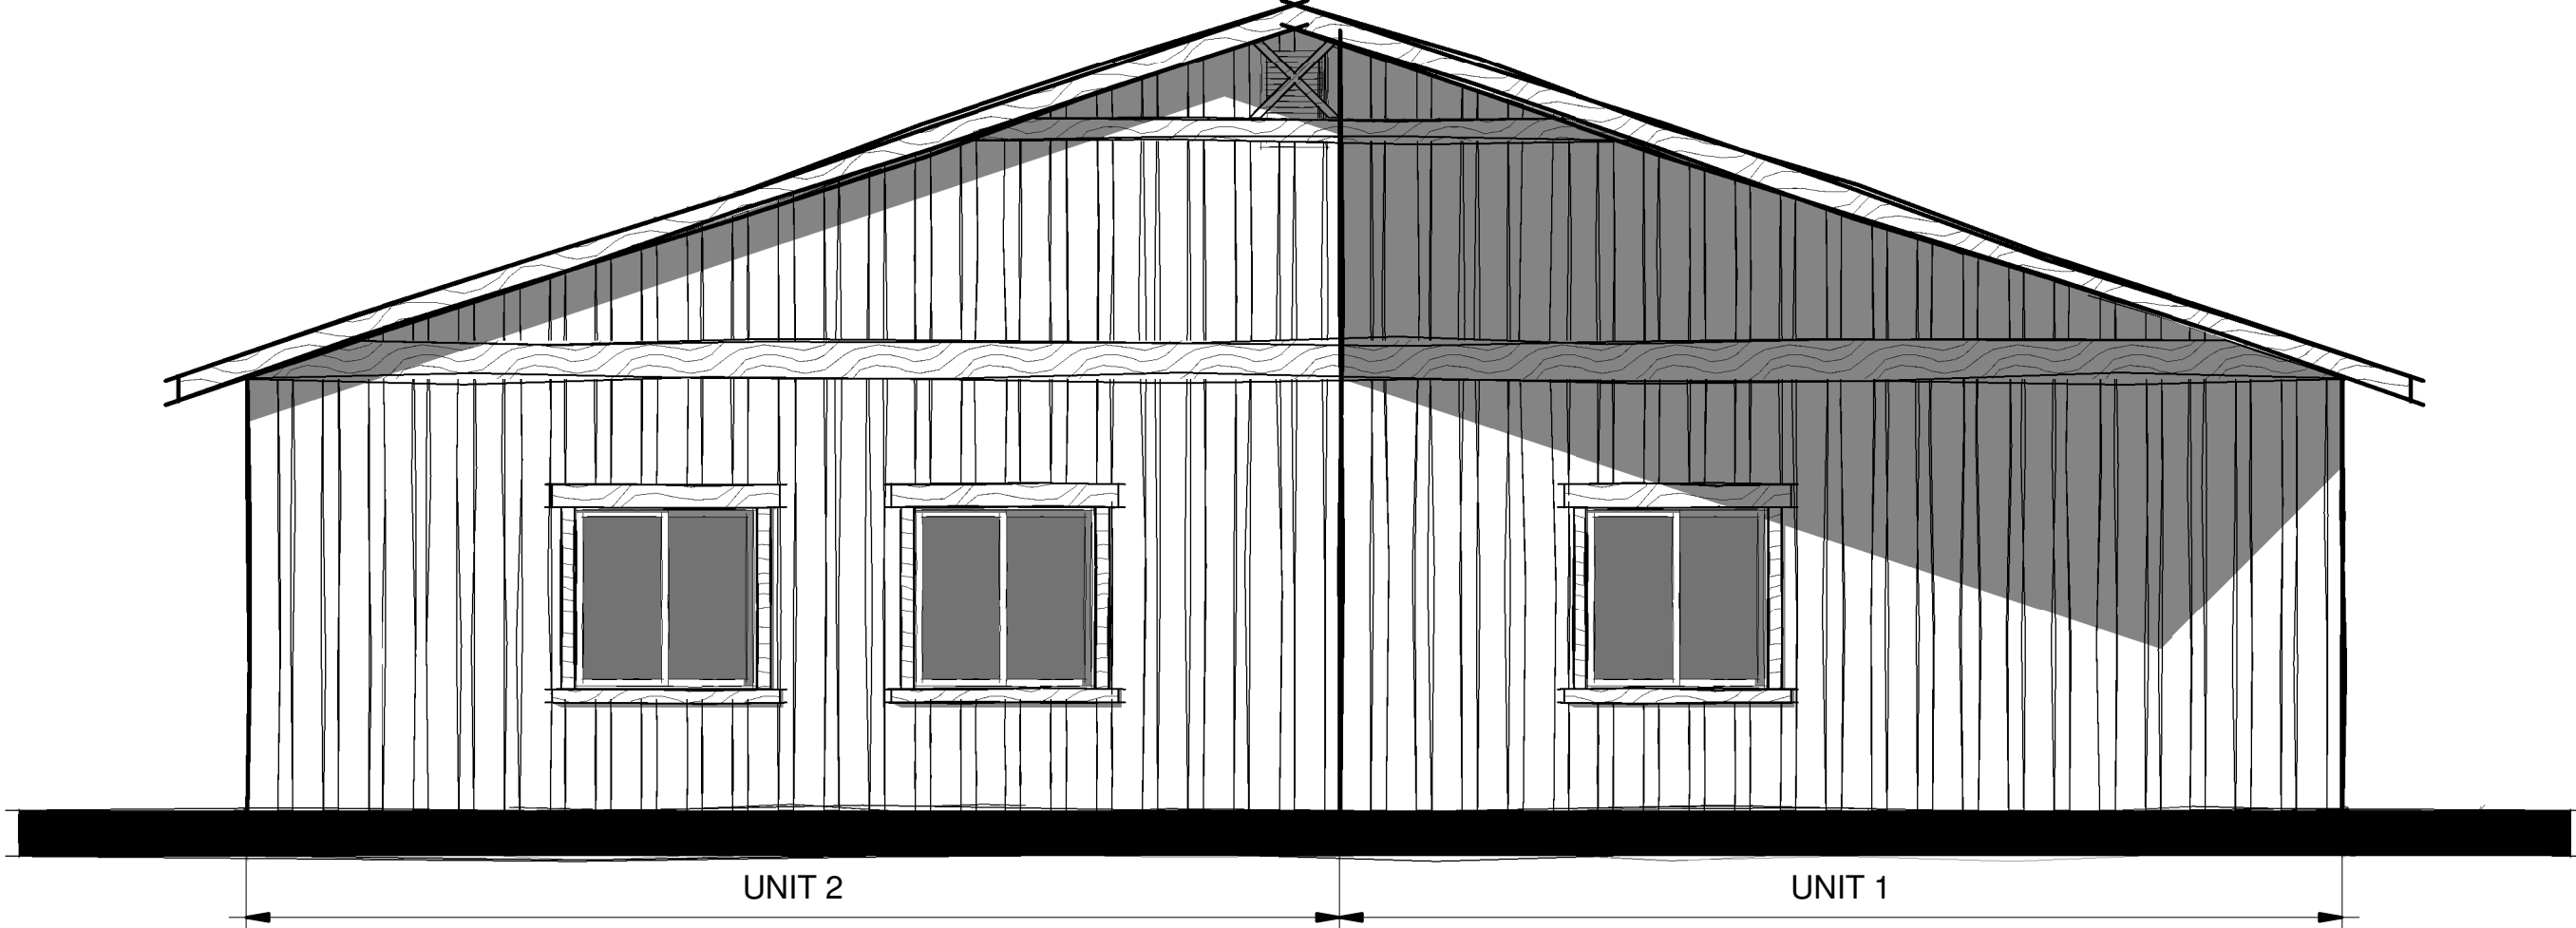


③ SIDE BY SIDE - CANOGA C
1/4" = 1'-0"




④ SIDE BY SIDE - CANOGA D
1/4" = 1'-0"

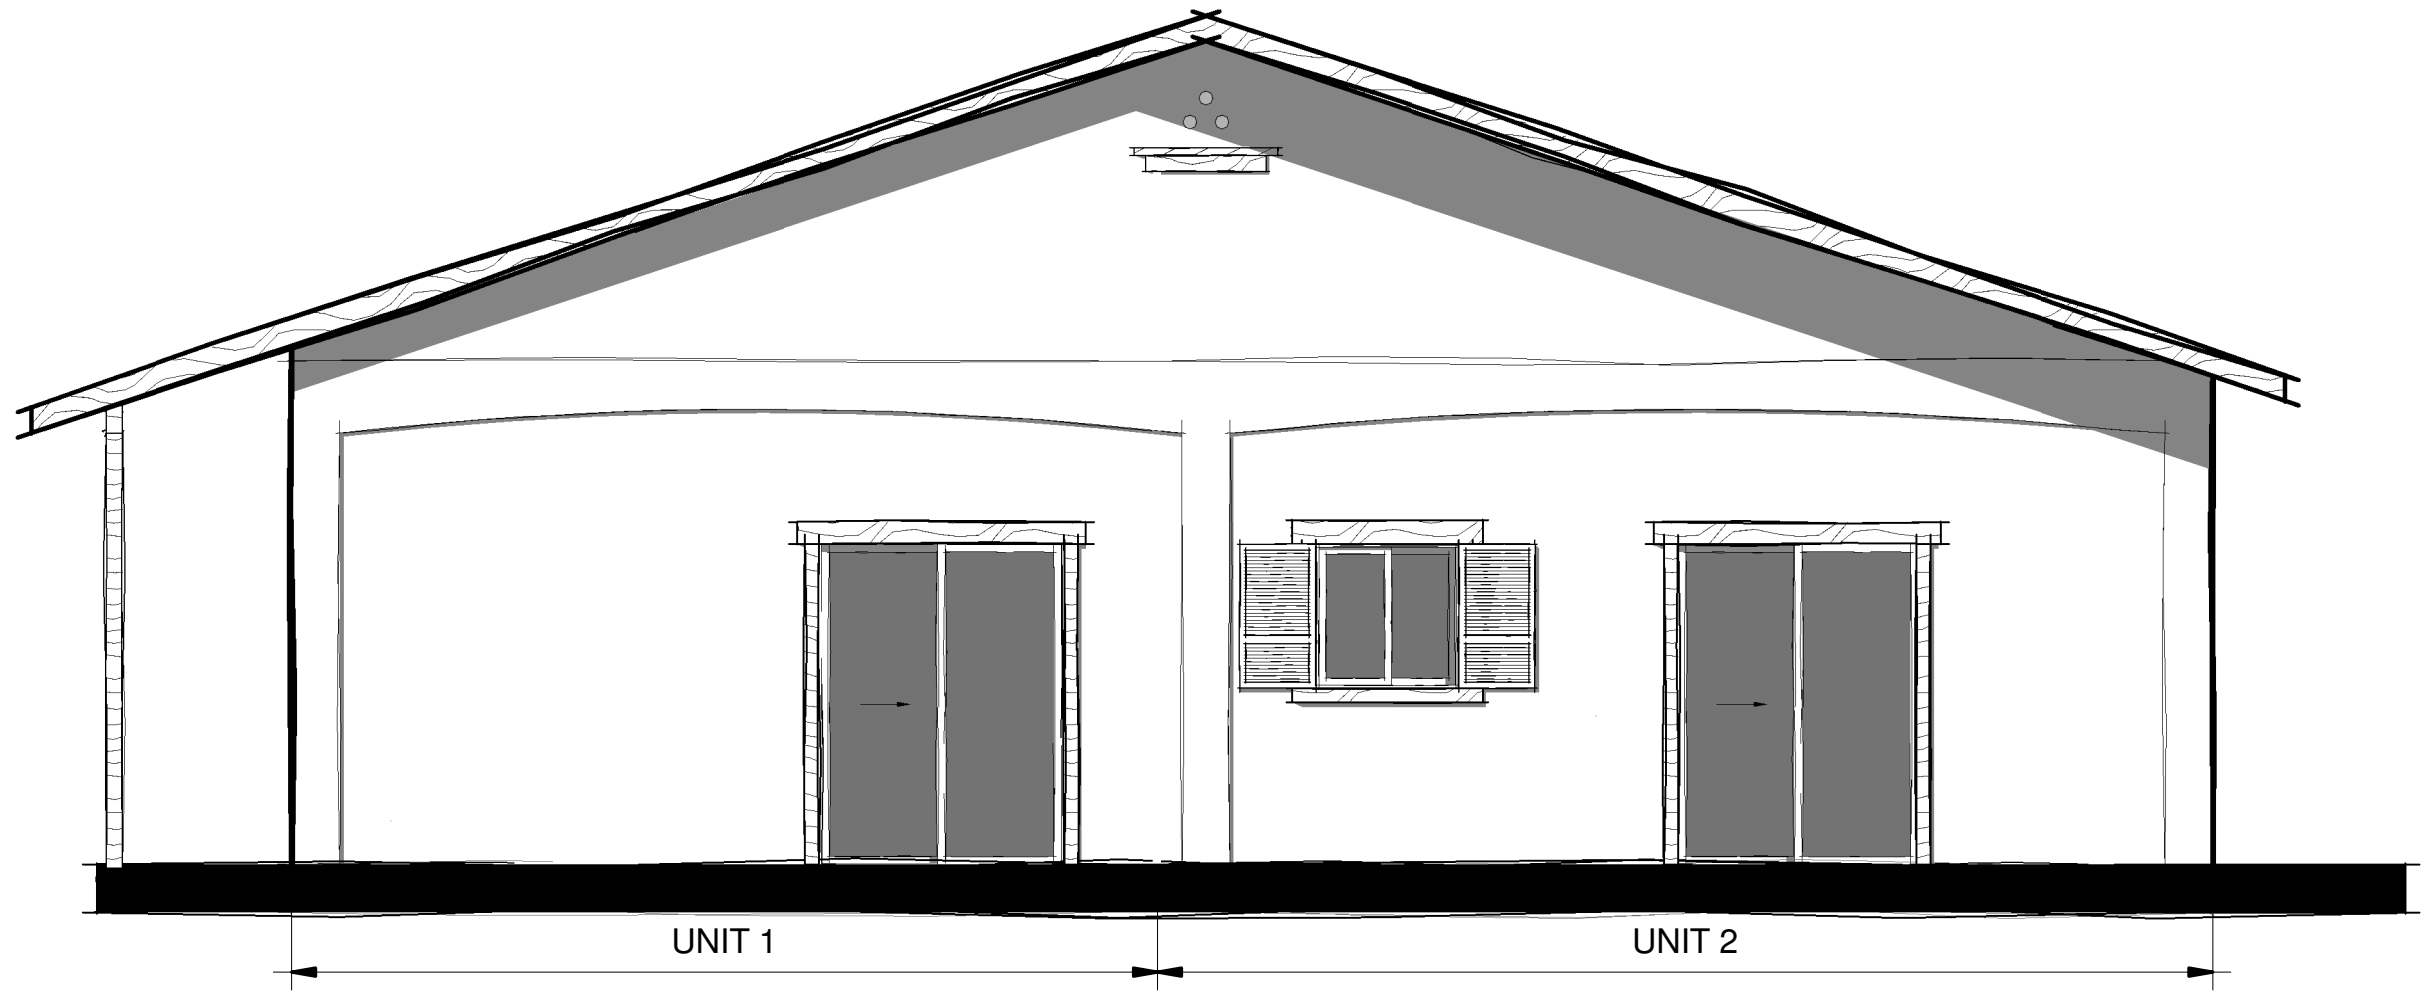


⑤ SIDE BY SIDE - LENA A
1/4" = 1'-0"

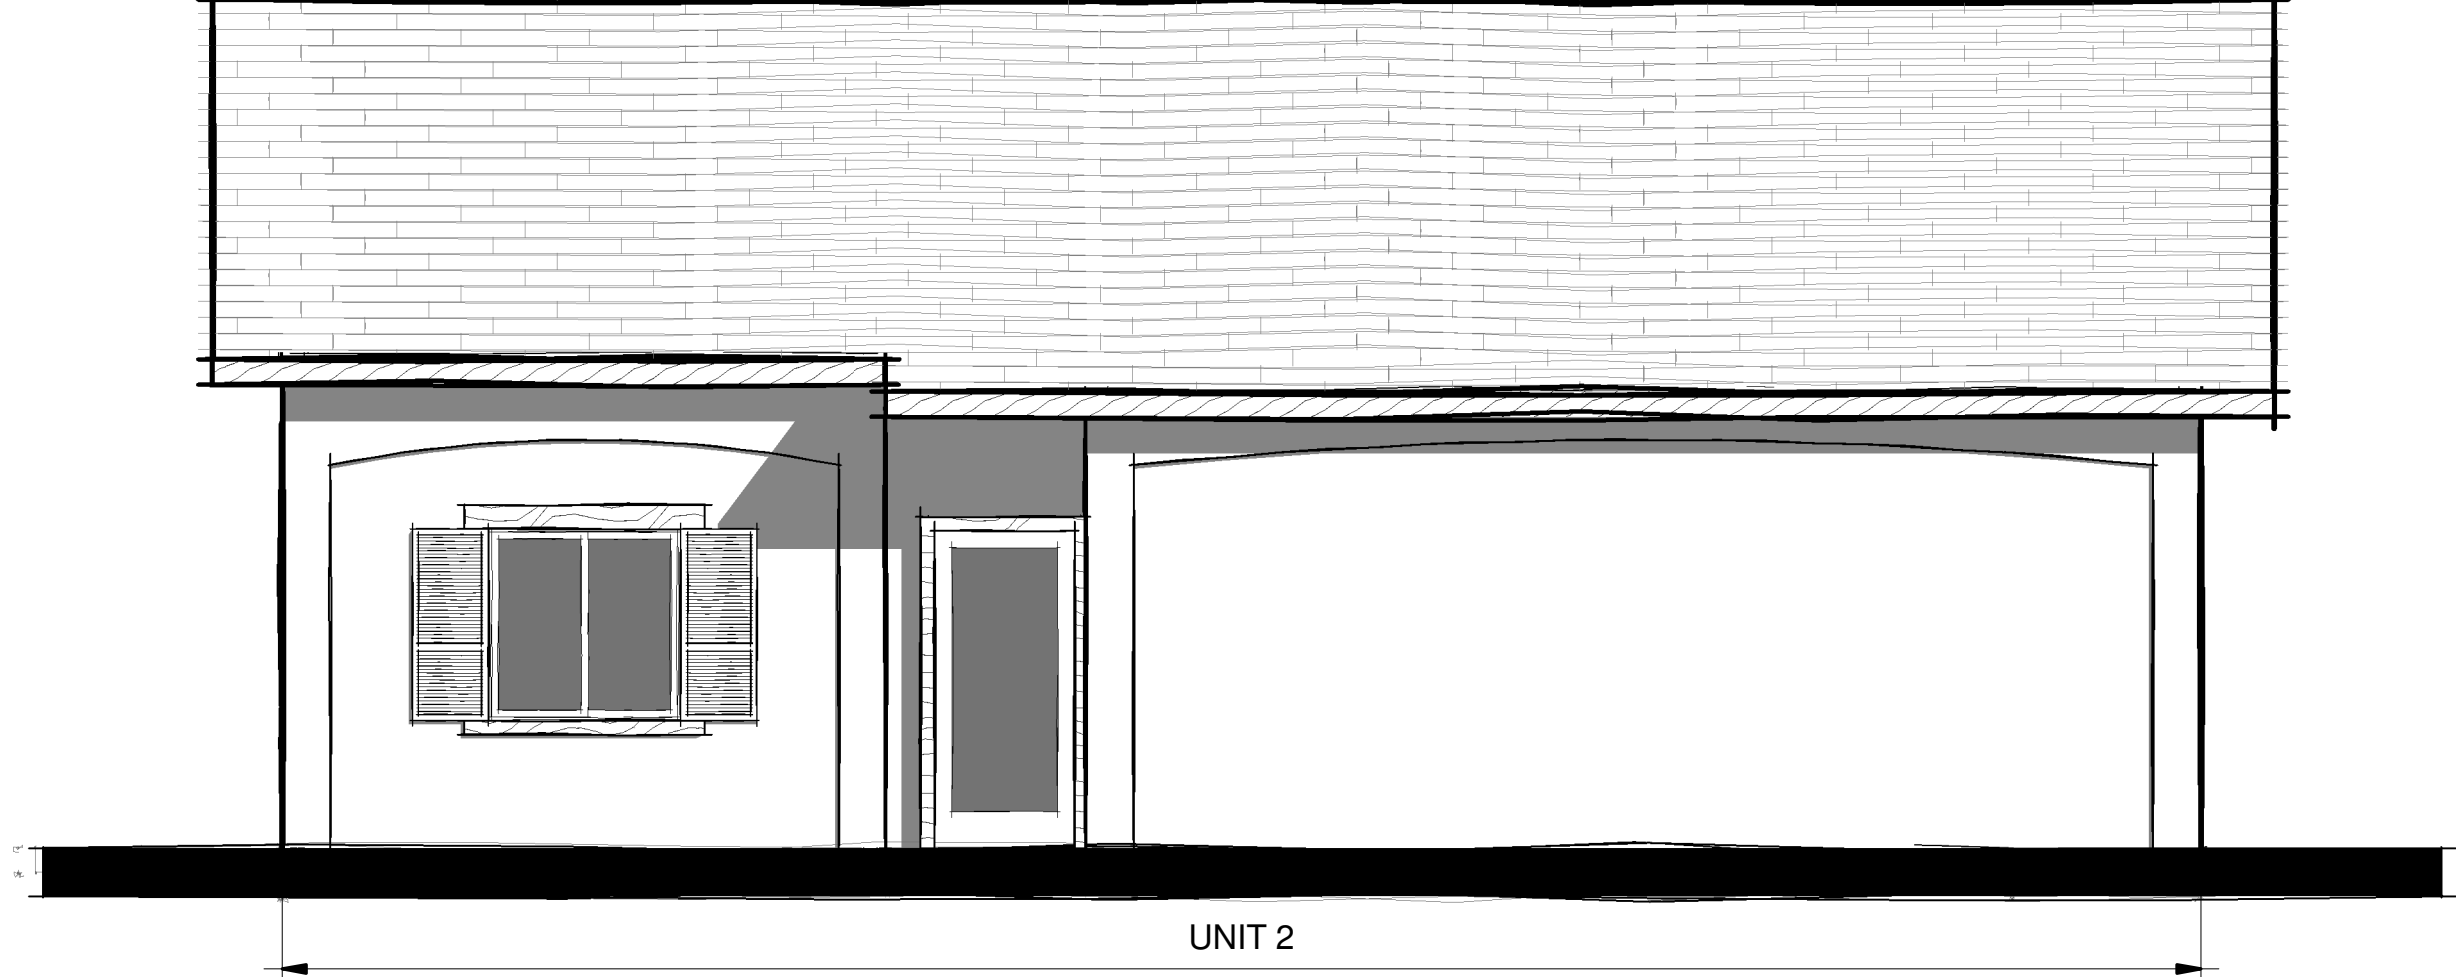

⑥ SIDE BY SIDE - LENA B
1/4" = 1'-0"

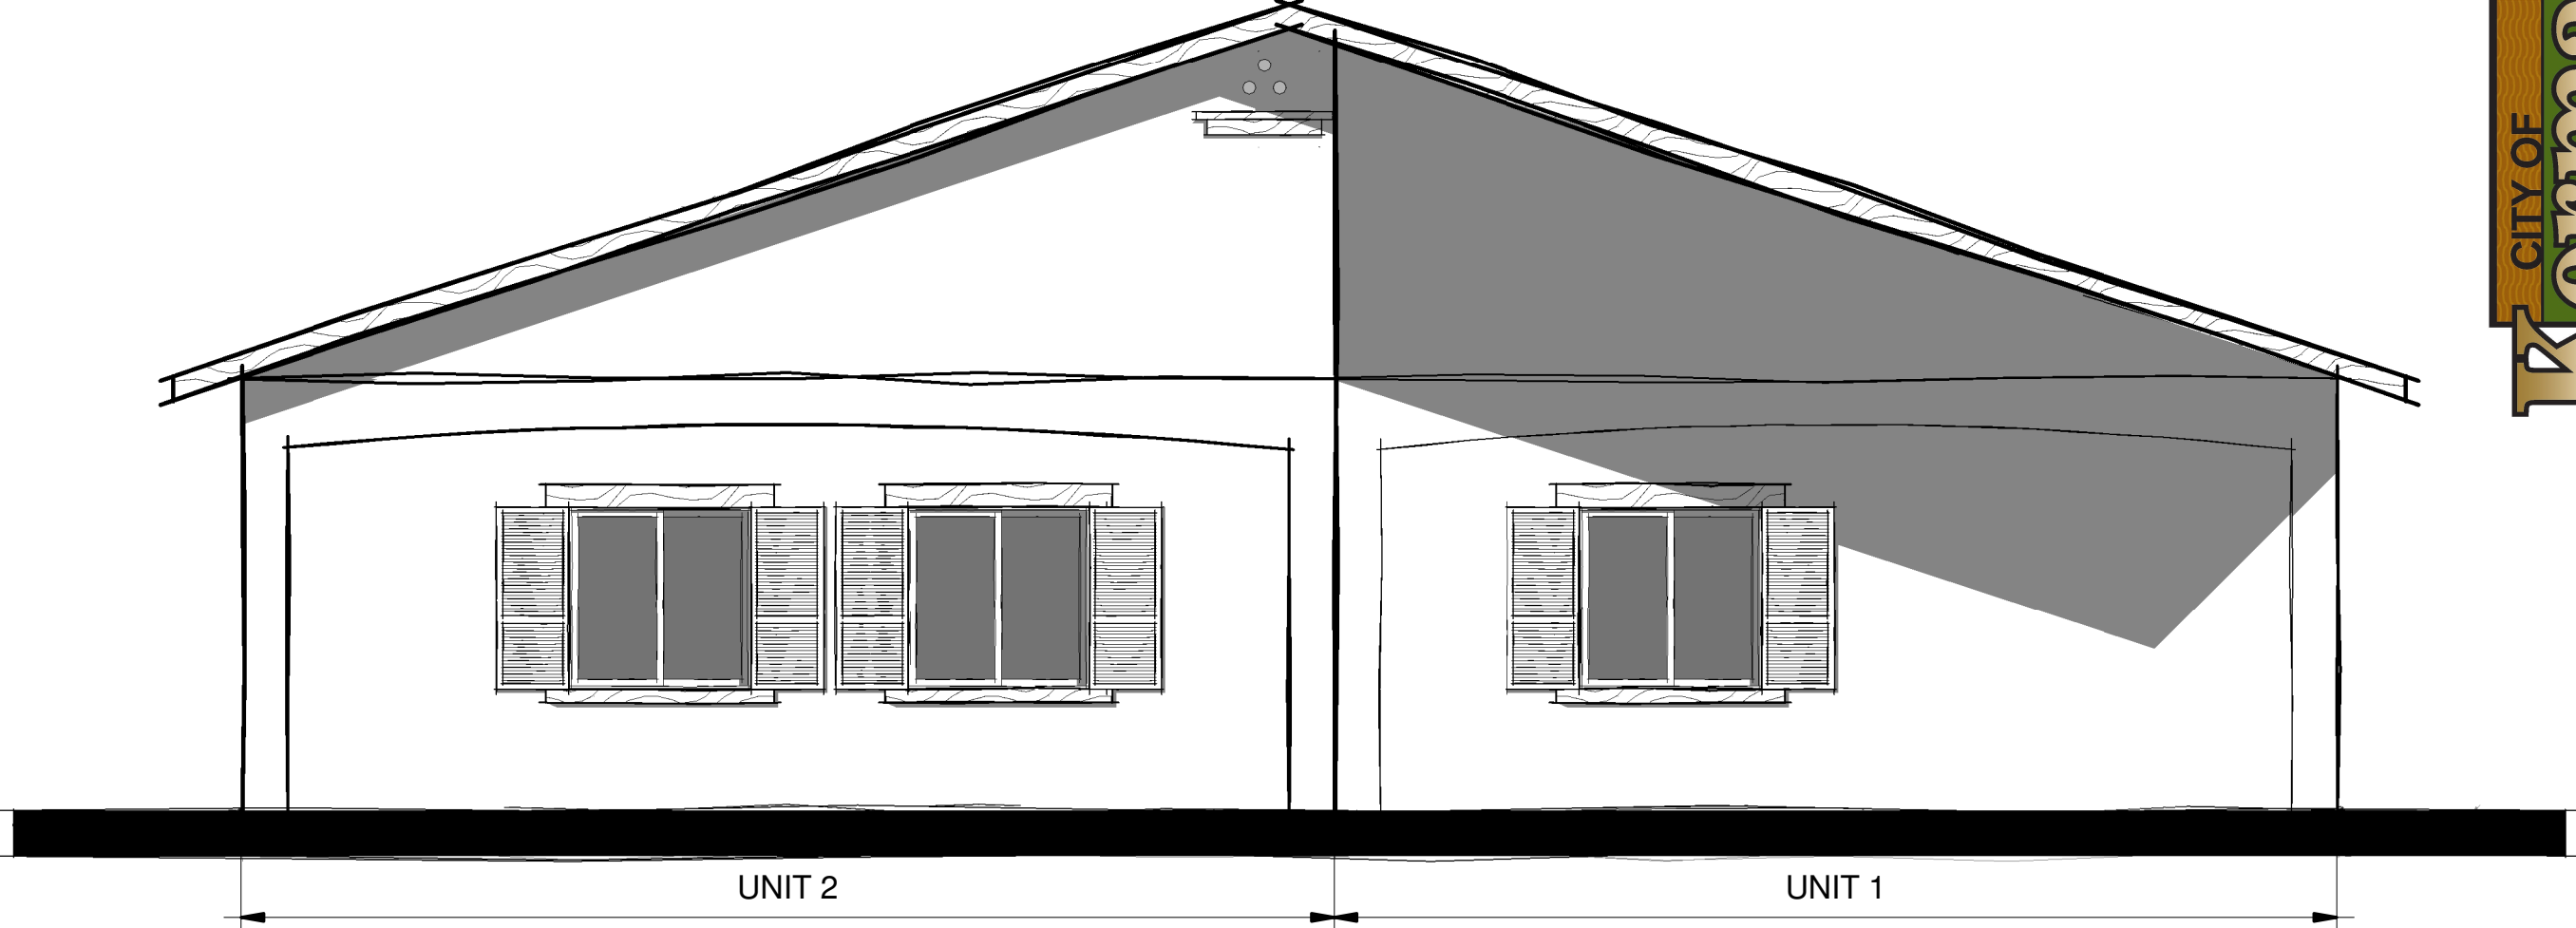

⑦ SIDE BY SIDE - LENA C
1/4" = 1'-0"

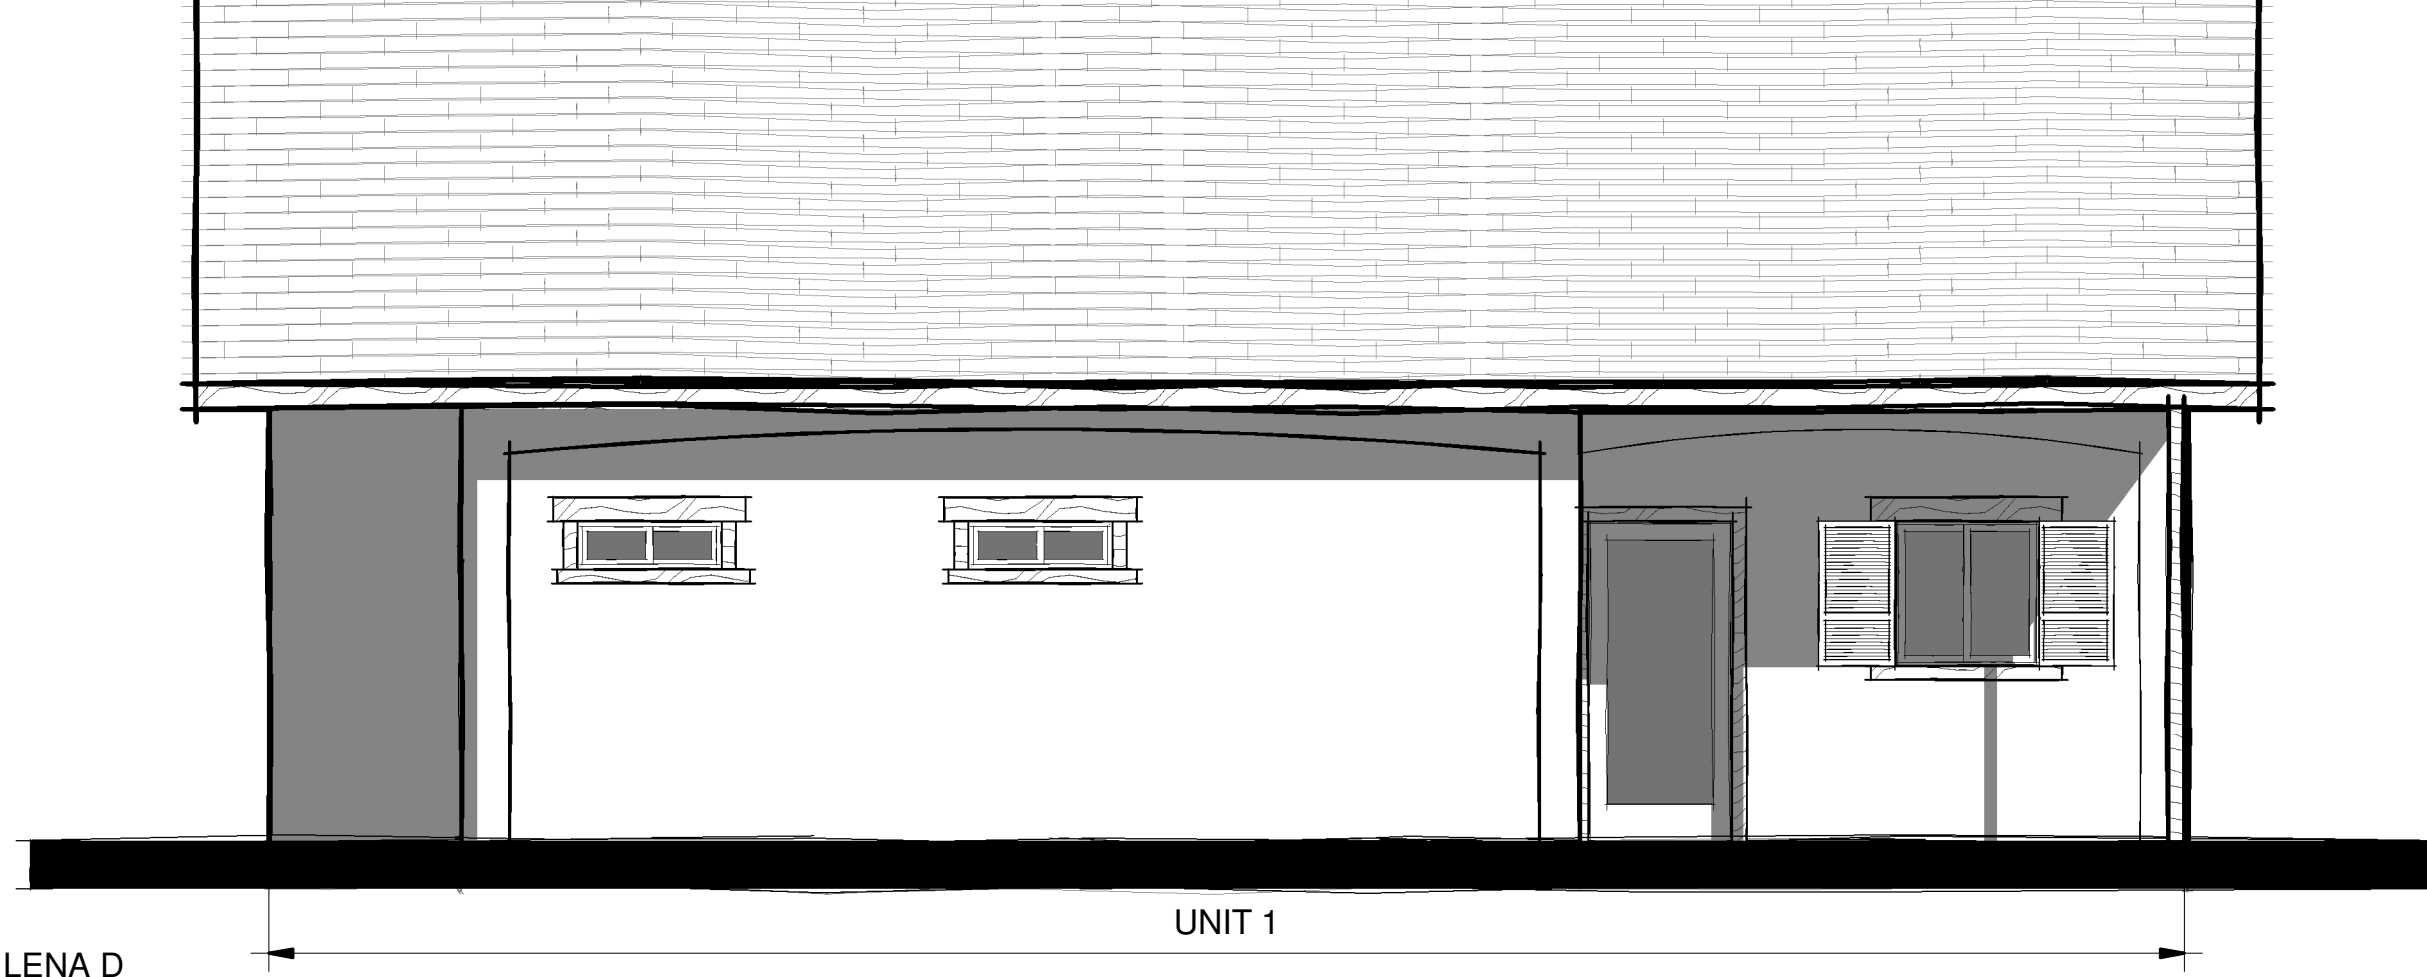

⑧ SIDE BY SIDE - LENA D
1/4" = 1'-0"

SIDE BY SIDE ELEVATIONS

Thom Black

ARCHITECT

559.967.8850 P.O. BOX 3424 VISALIA 93278 thomabg1@gmail.com www.tbba.studio






CITY OF KERMAN
MULTI-FAMILY
CONCEPTUAL DESIGN
PROGRAM

No.	Description	DATE
A		
B		
C		
D		
E		
F		

Project Number
2043.3
Drawn By
Hector
Checked By
Thom

PD.2
set date:
04/10/23

4/26/2023 9:48:56 AM

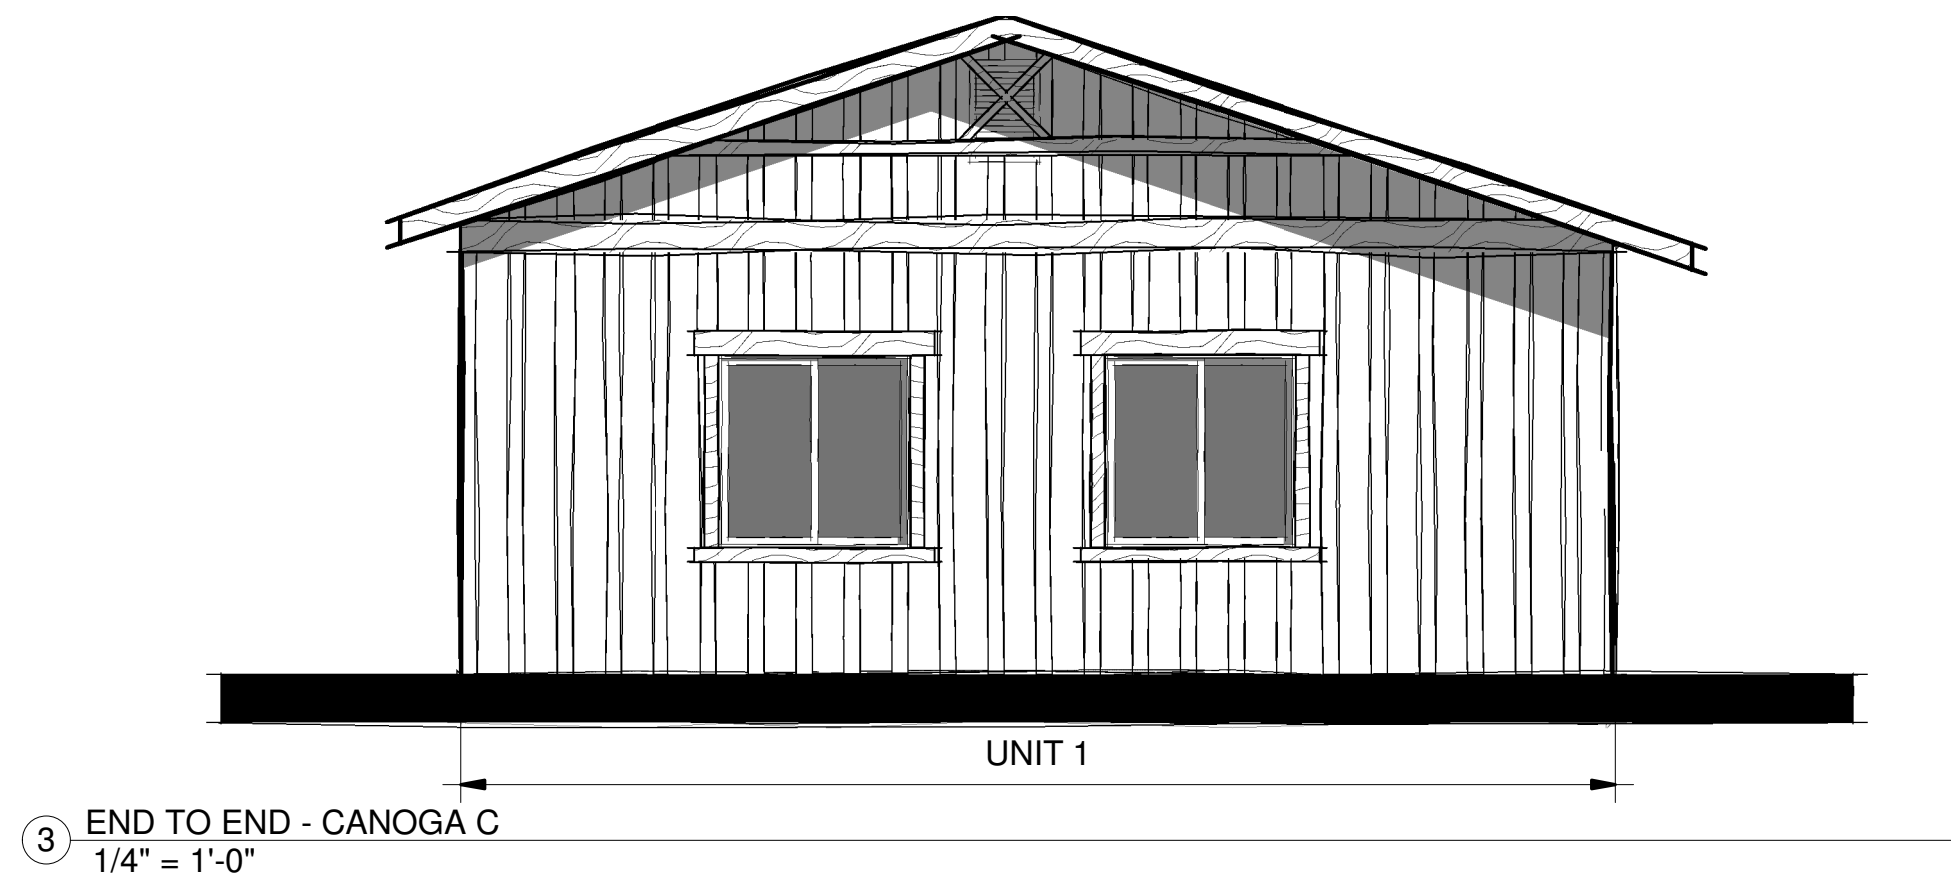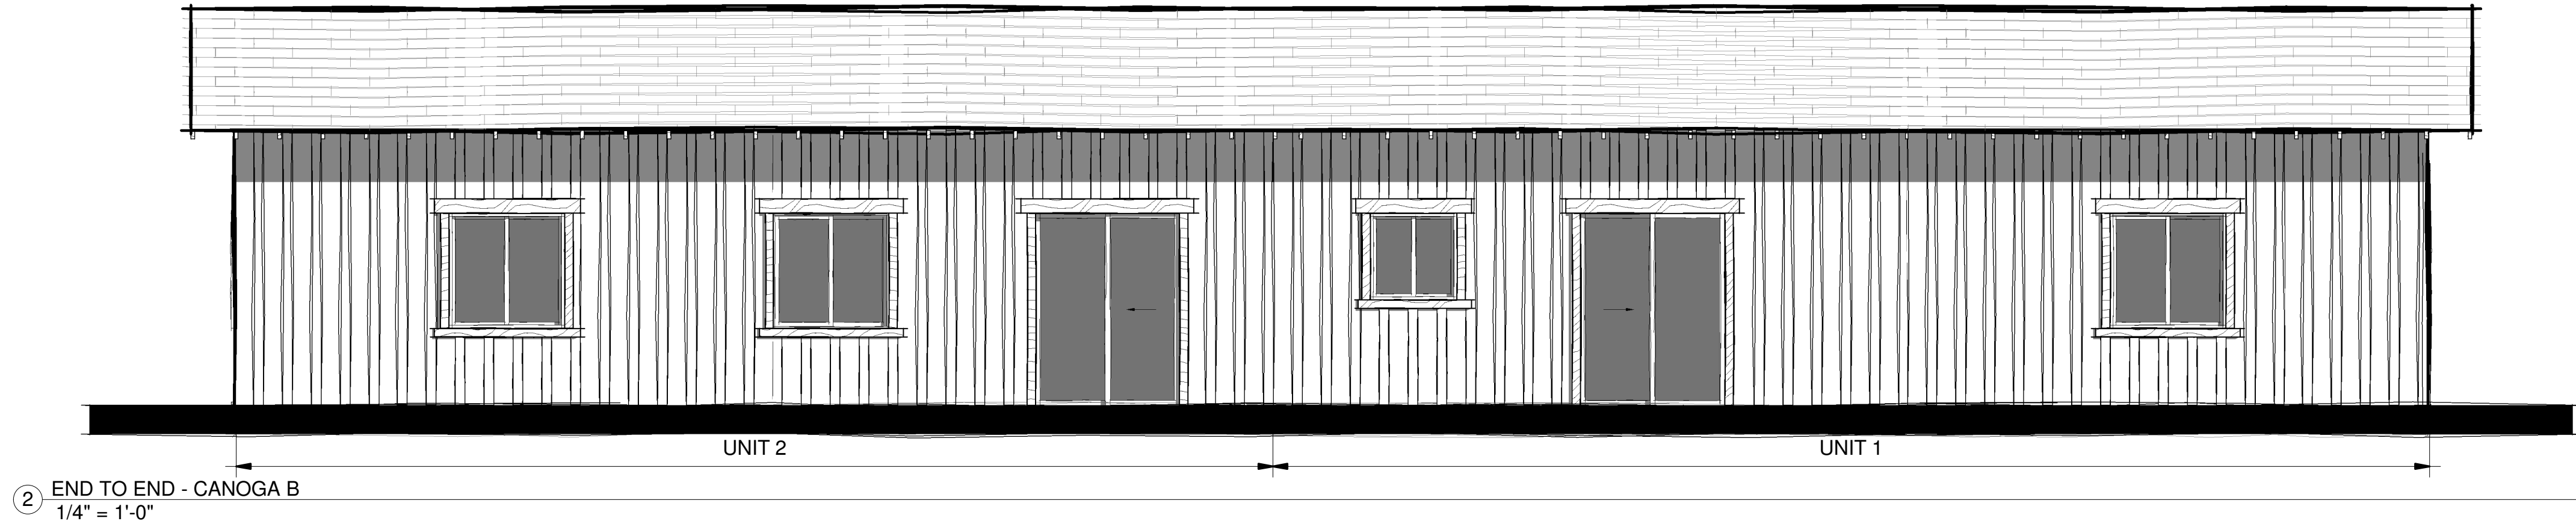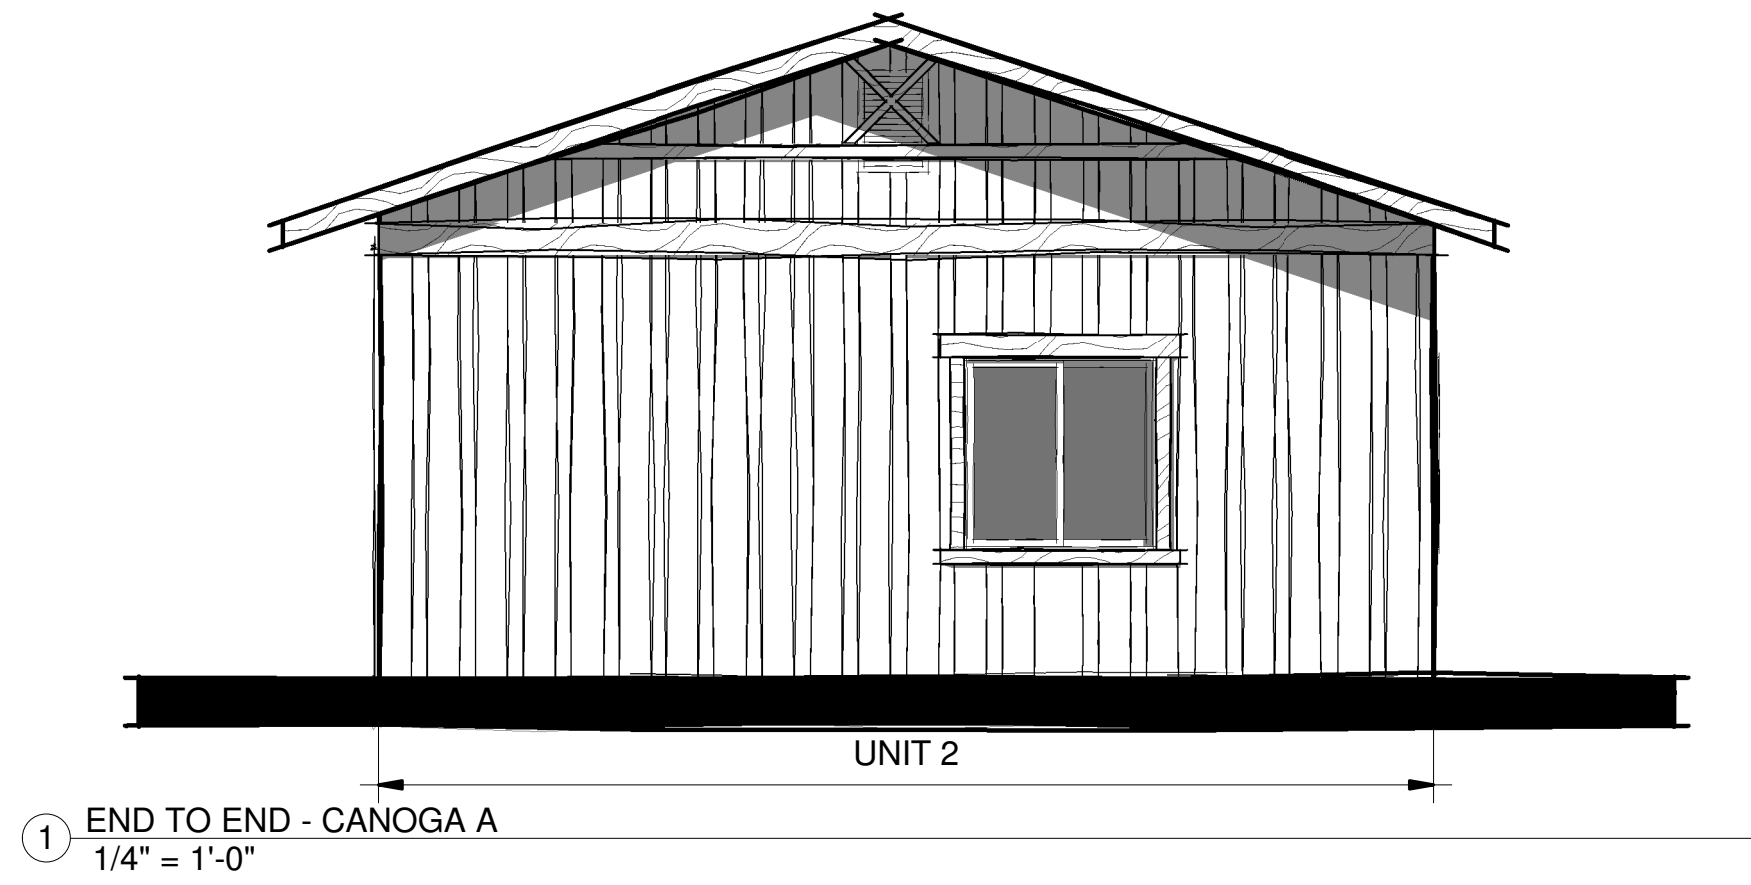

END TO END - CANOGA ELEVATIONS



CITY OF KERMAN
MULTI-FAMILY
CONCEPTUAL DESIGN
PROGRAM

No.	Description	DATE
A		
B		
C		
D		
E		
F		

Project Number
2043.3
Drawn By
Hector
Checked By
Thom


PD.3

set date:
04/10/23





Thom Black

ARCHITECT

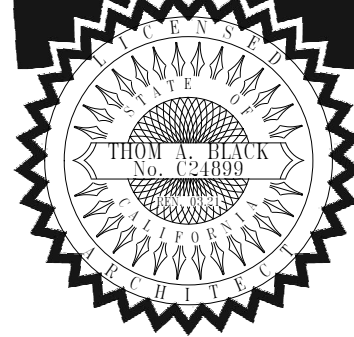

559.967.0850 P O BOX 3424 VISALIA 93278 thomabg1@gmail.com www.tbba.studio

4/26/2023 9:48:59 AM

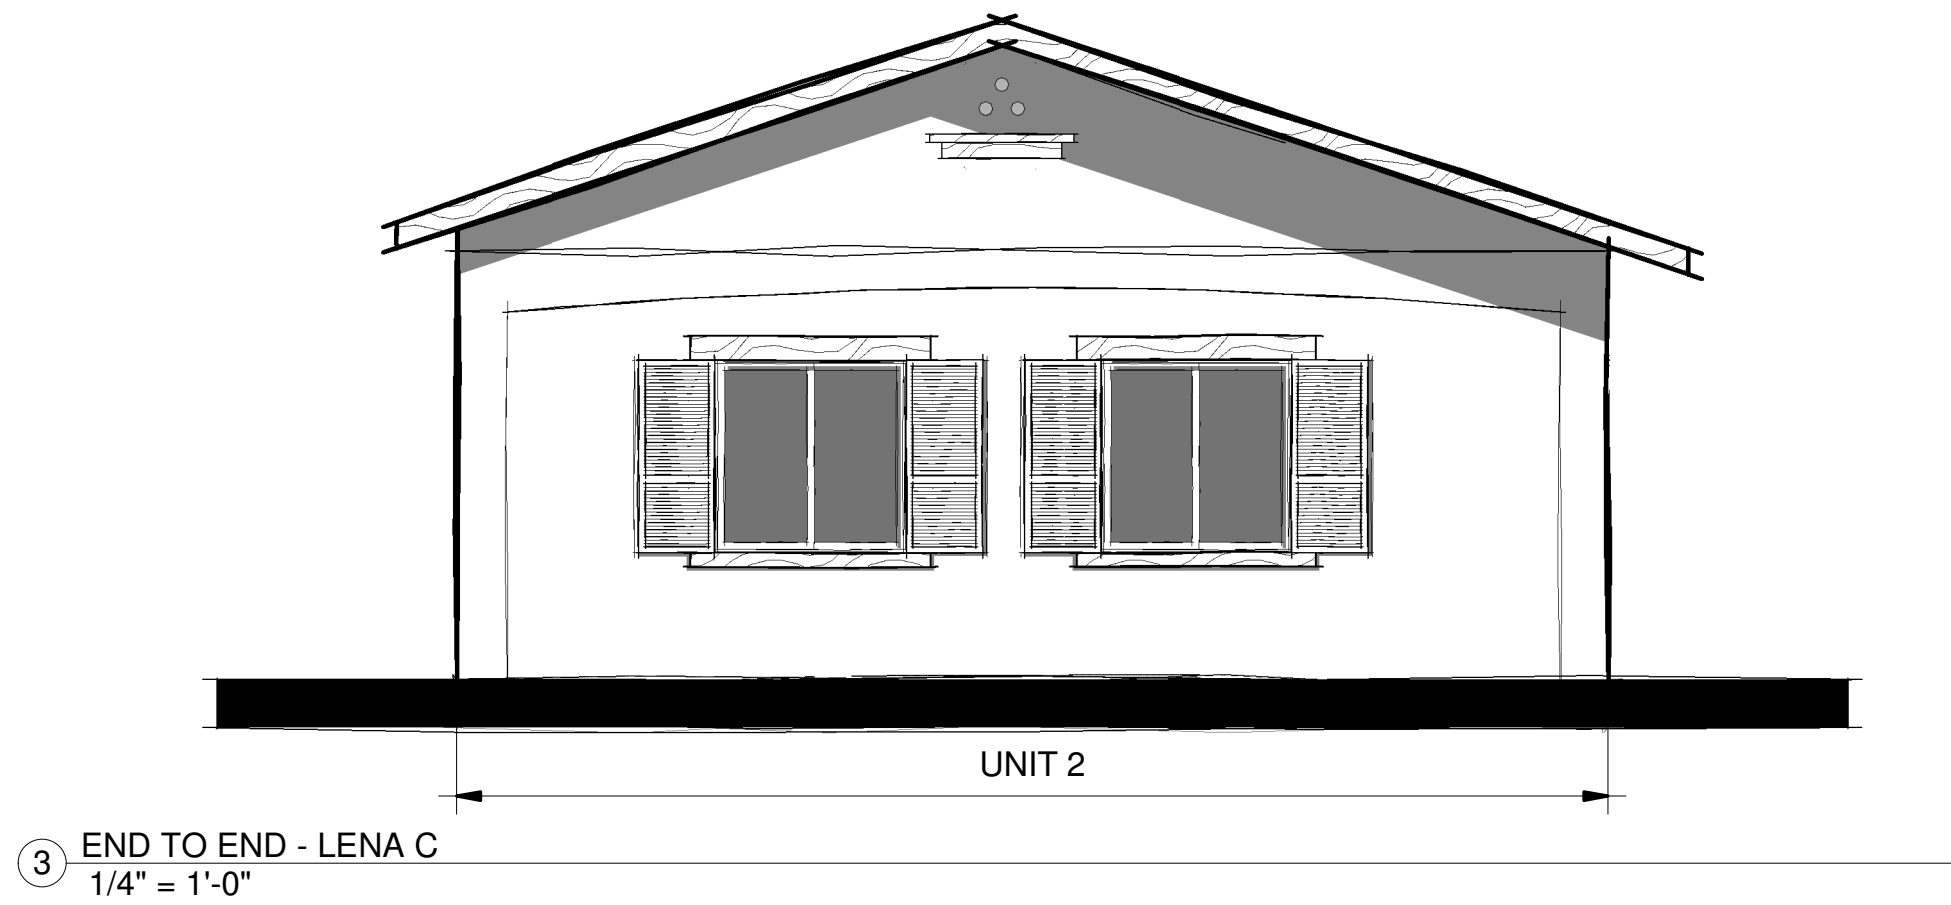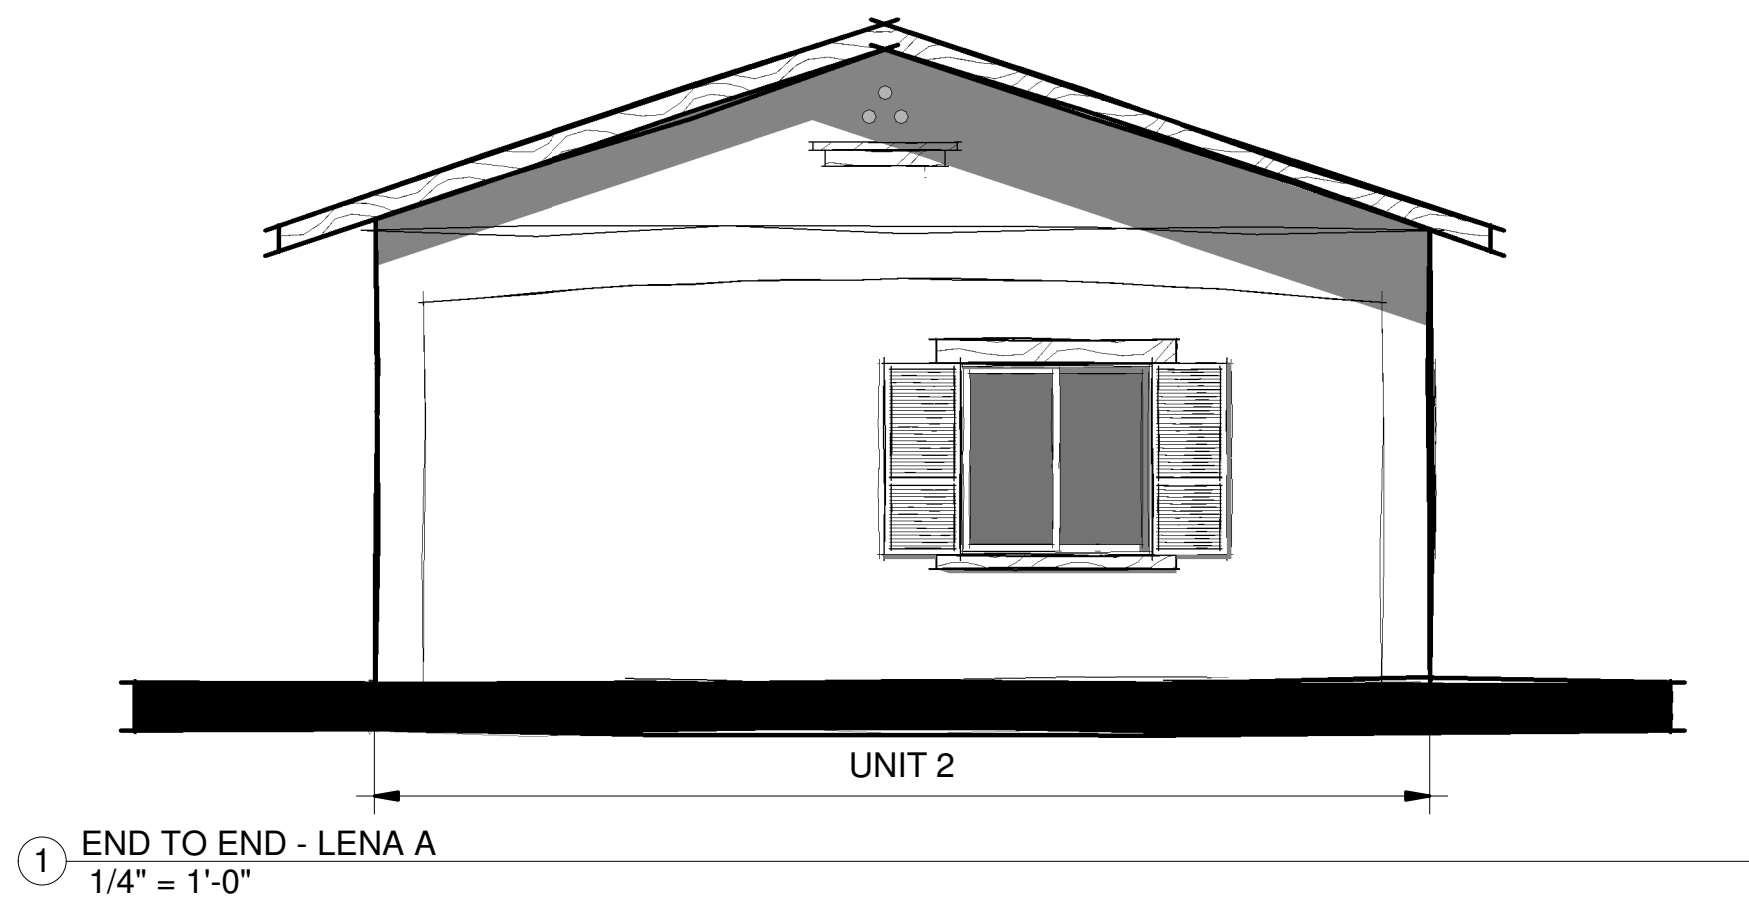

END TO END - CANOGA ELEVATIONS



CITY OF KERMAN
MULTI-FAMILY
CONCEPTUAL DESIGN
PROGRAM

No.	Description	DATE
A		
B		
C		
D		
E		
F		

Project Number
2043.3
Drawn By
Hector
Checked By
Thom

PD.4

set date: 04/11/23

559 967 0850 P O BOX 3424 VISALIA 93278 thomabg1@gmail.com www.tbba.studio