



COVER SHEET


SCALE:

1ST & WASHINGTON

DATE: 06.20.2024

PROJECT ADDRESS: 211 E 1ST ST, KETCHUM, ID 83340

pivot north

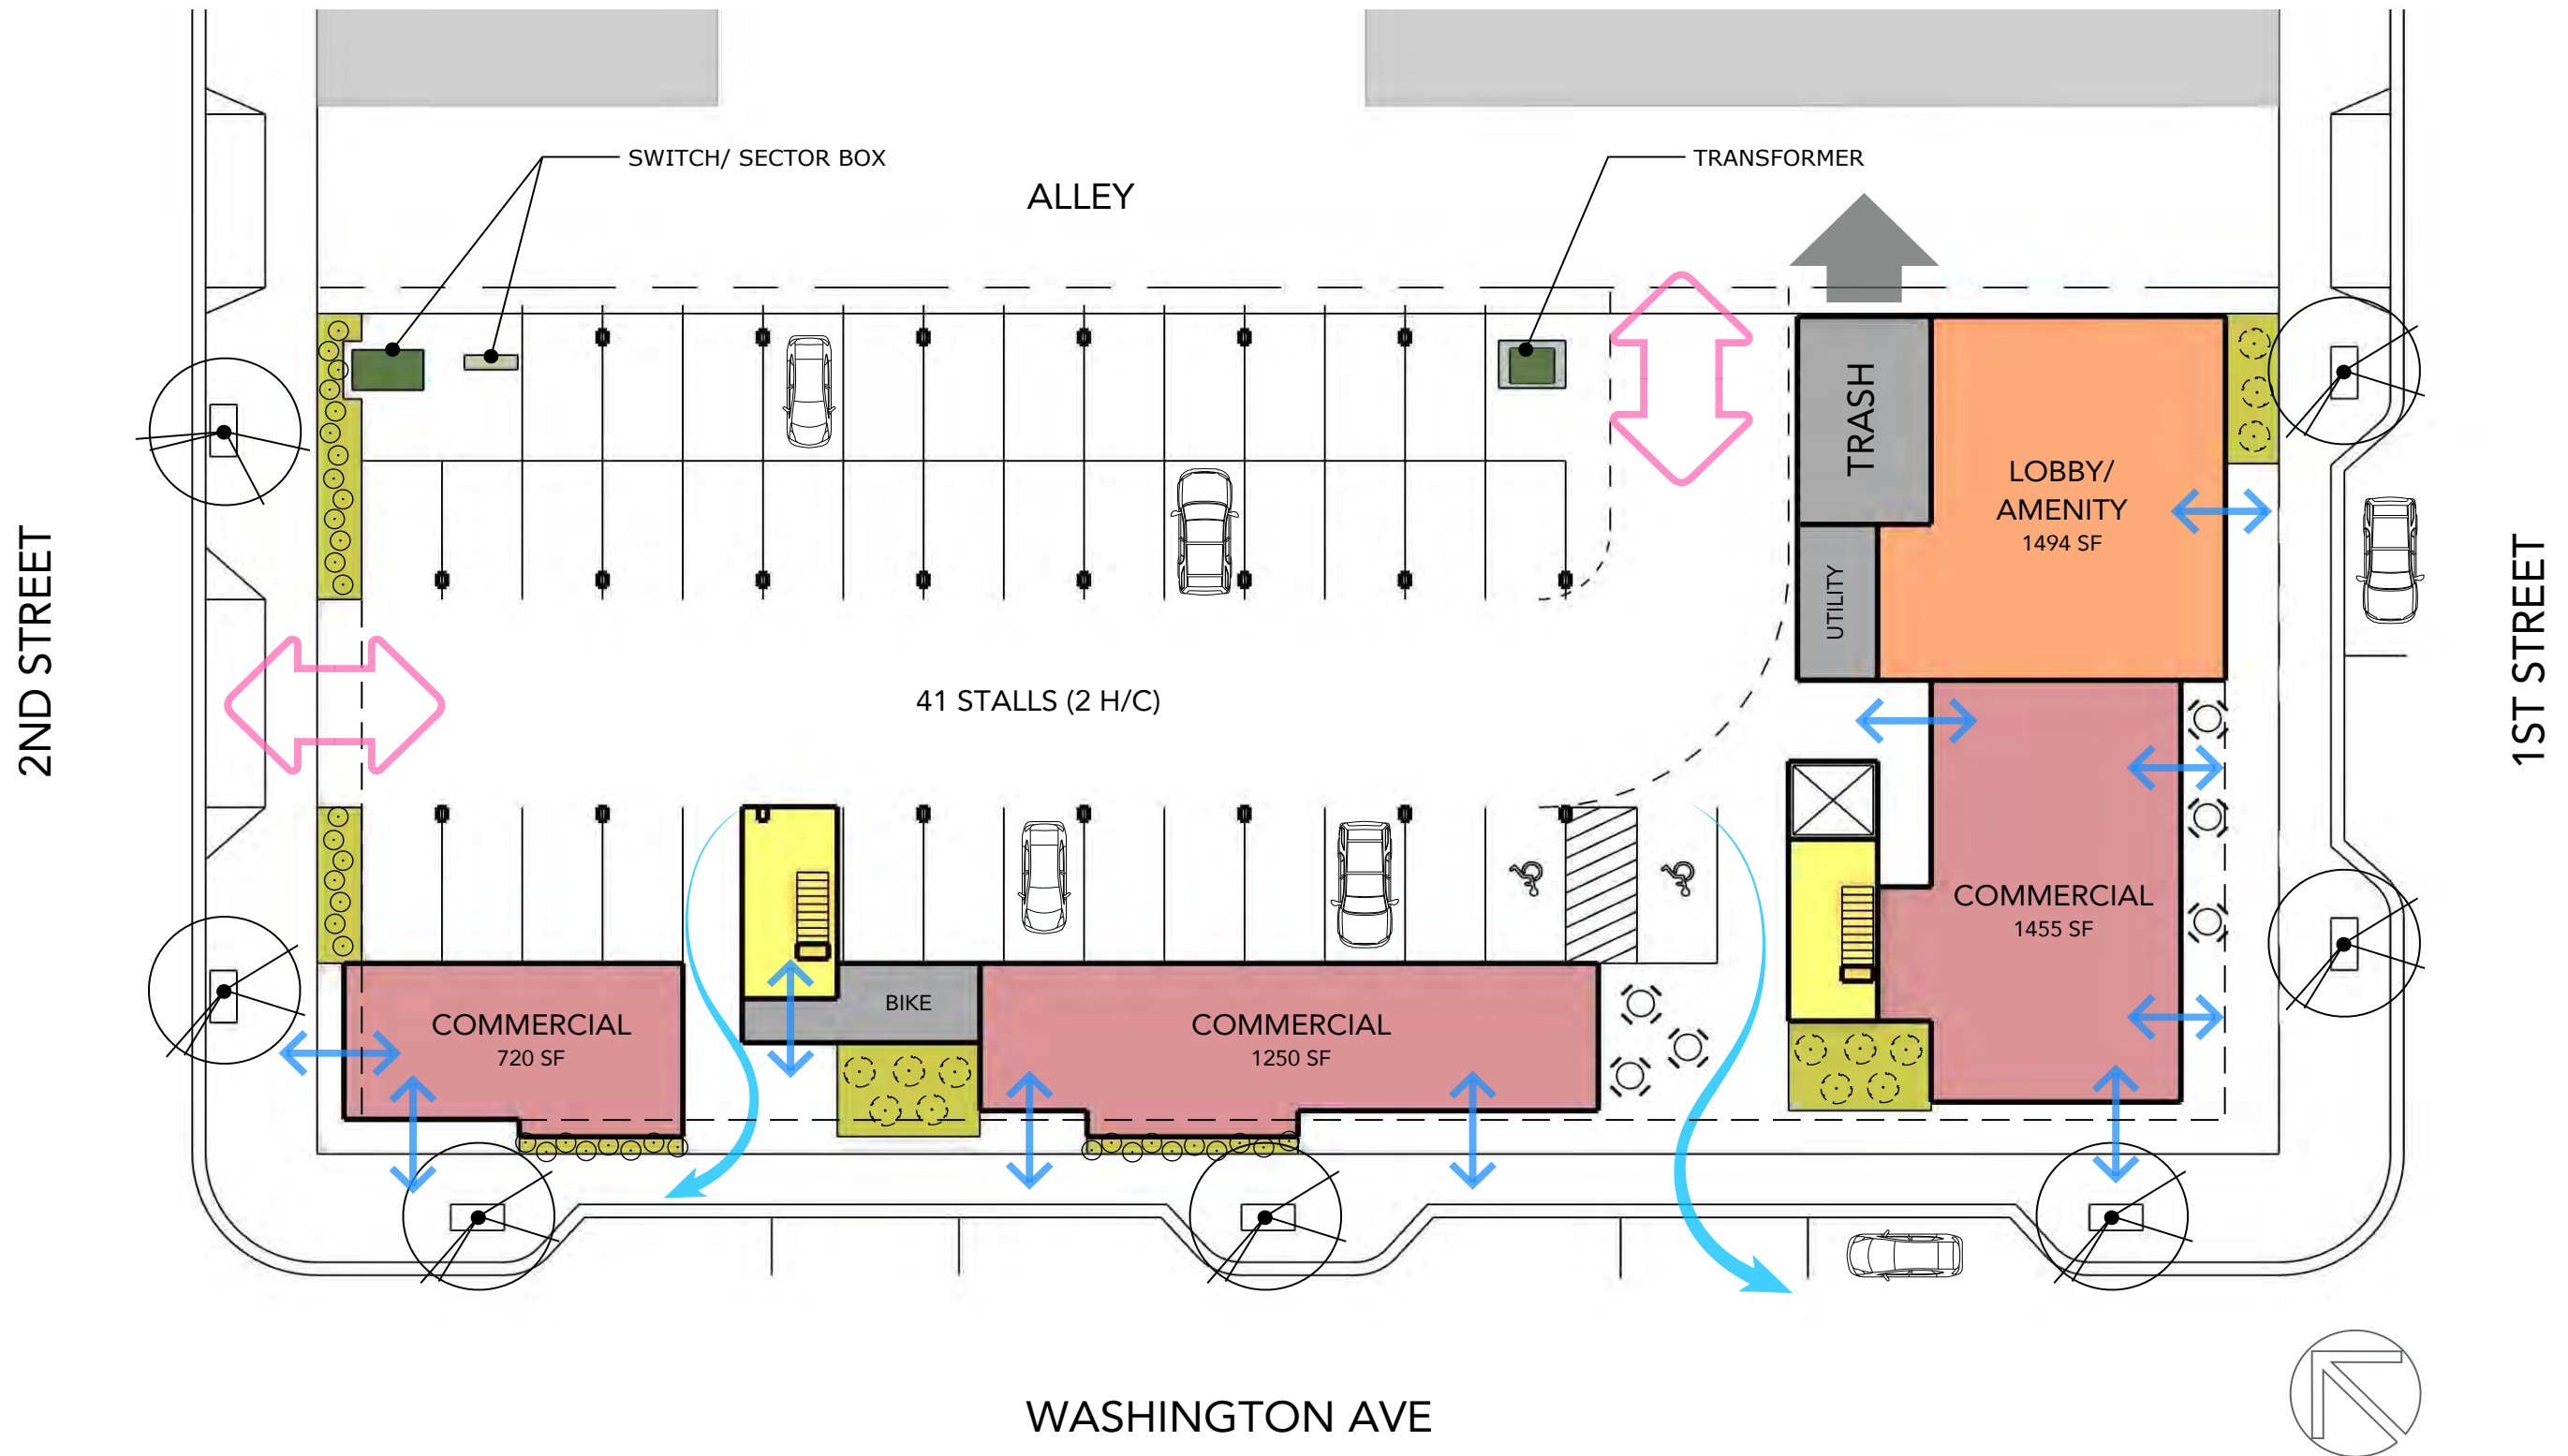

LEVEL 1 - CONCEPT FLOOR PLAN


SCALE: 1" = 20'-0"

1ST & WASHINGTON

DATE: 06.20.2024



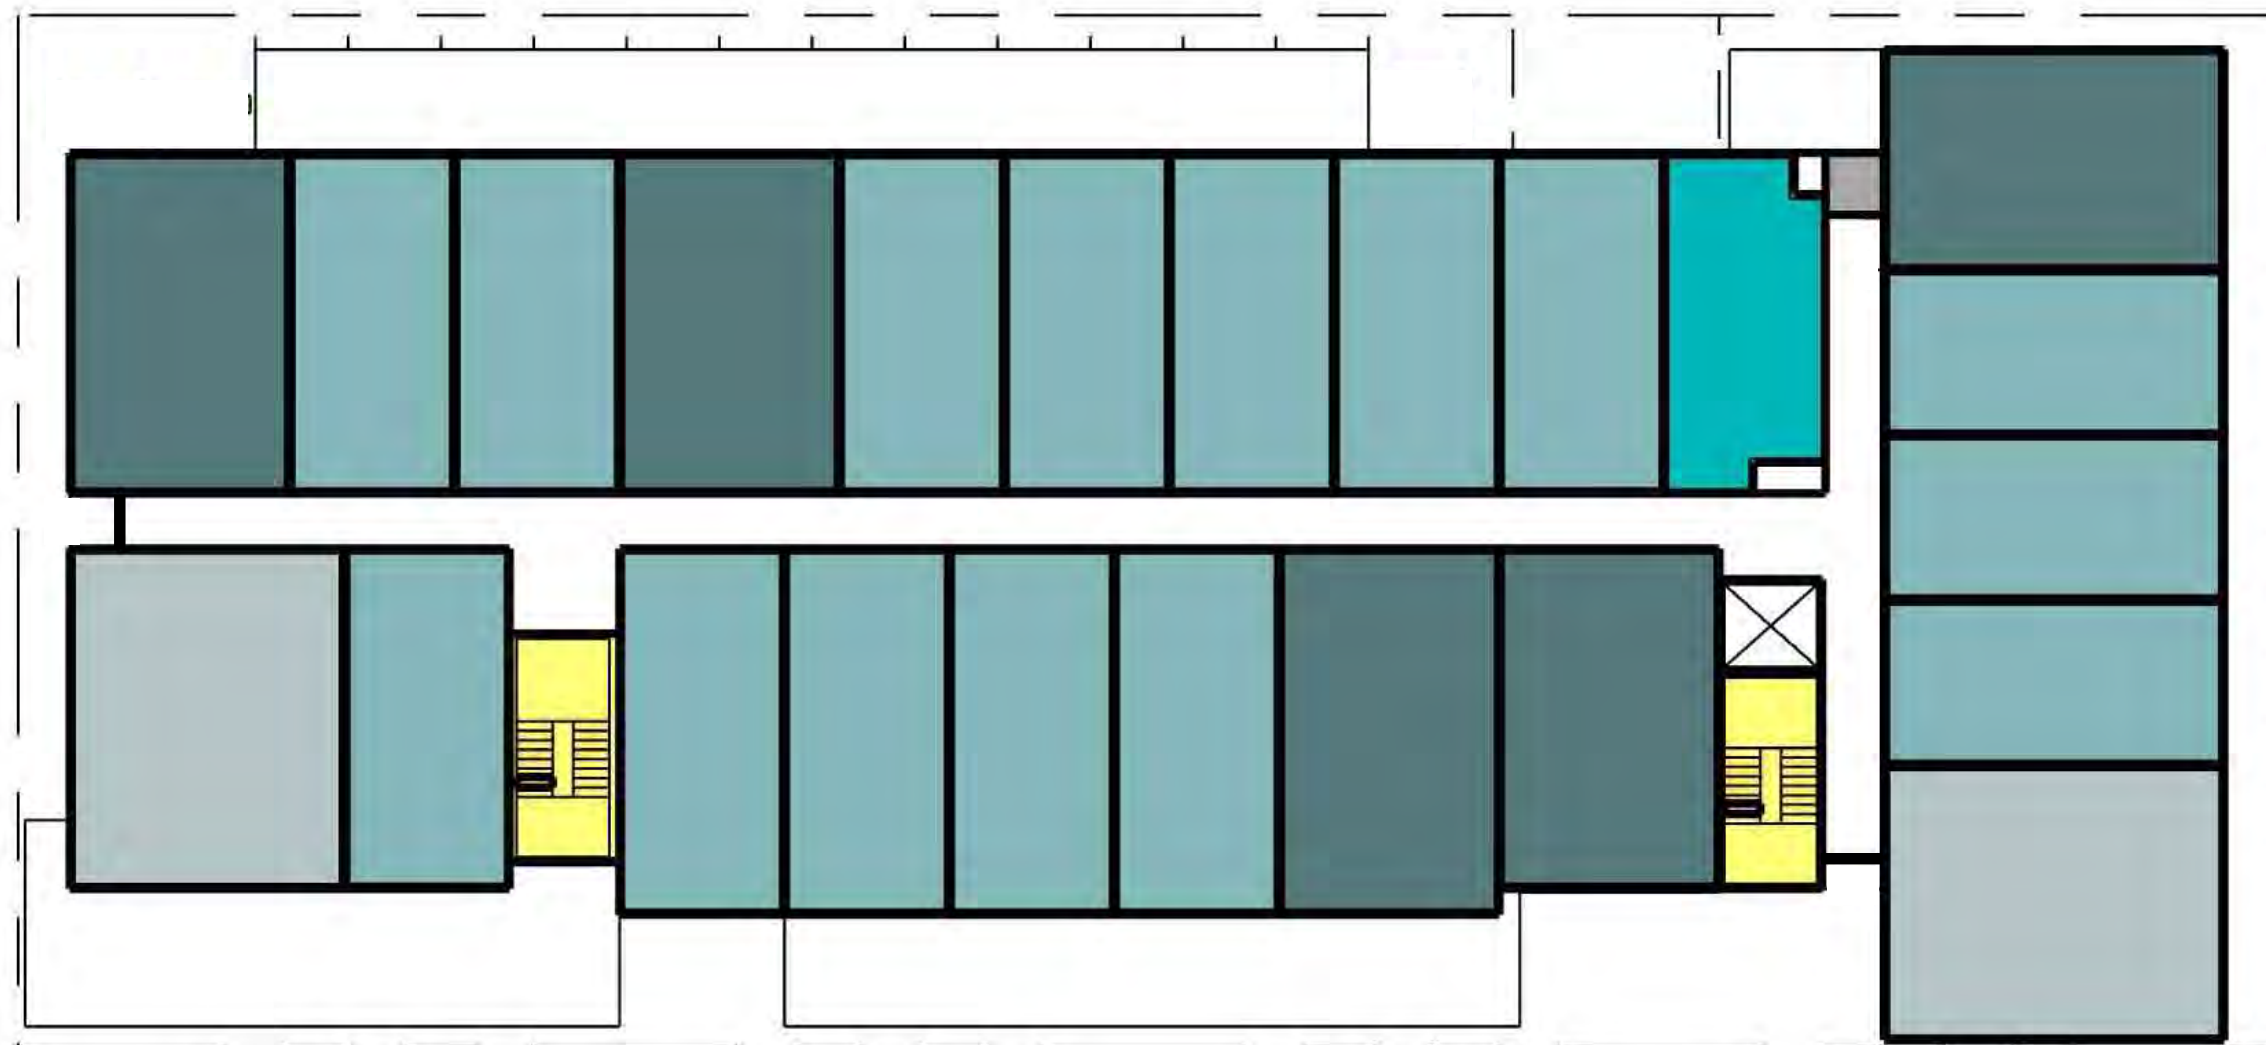

PROJECT ADDRESS: 211 E 1ST ST, KETCHUM, ID 83340

pivot north



15,327 SF



	STUDIO A	3
	STUDIO B	40
	1-BED	13
	2-BED	8
TOTAL		64

LEVEL 2-3 - CONCEPT FLOOR PLAN


SCALE: 1" = 20'-0"





1ST & WASHINGTON

DATE: 06.20.2024

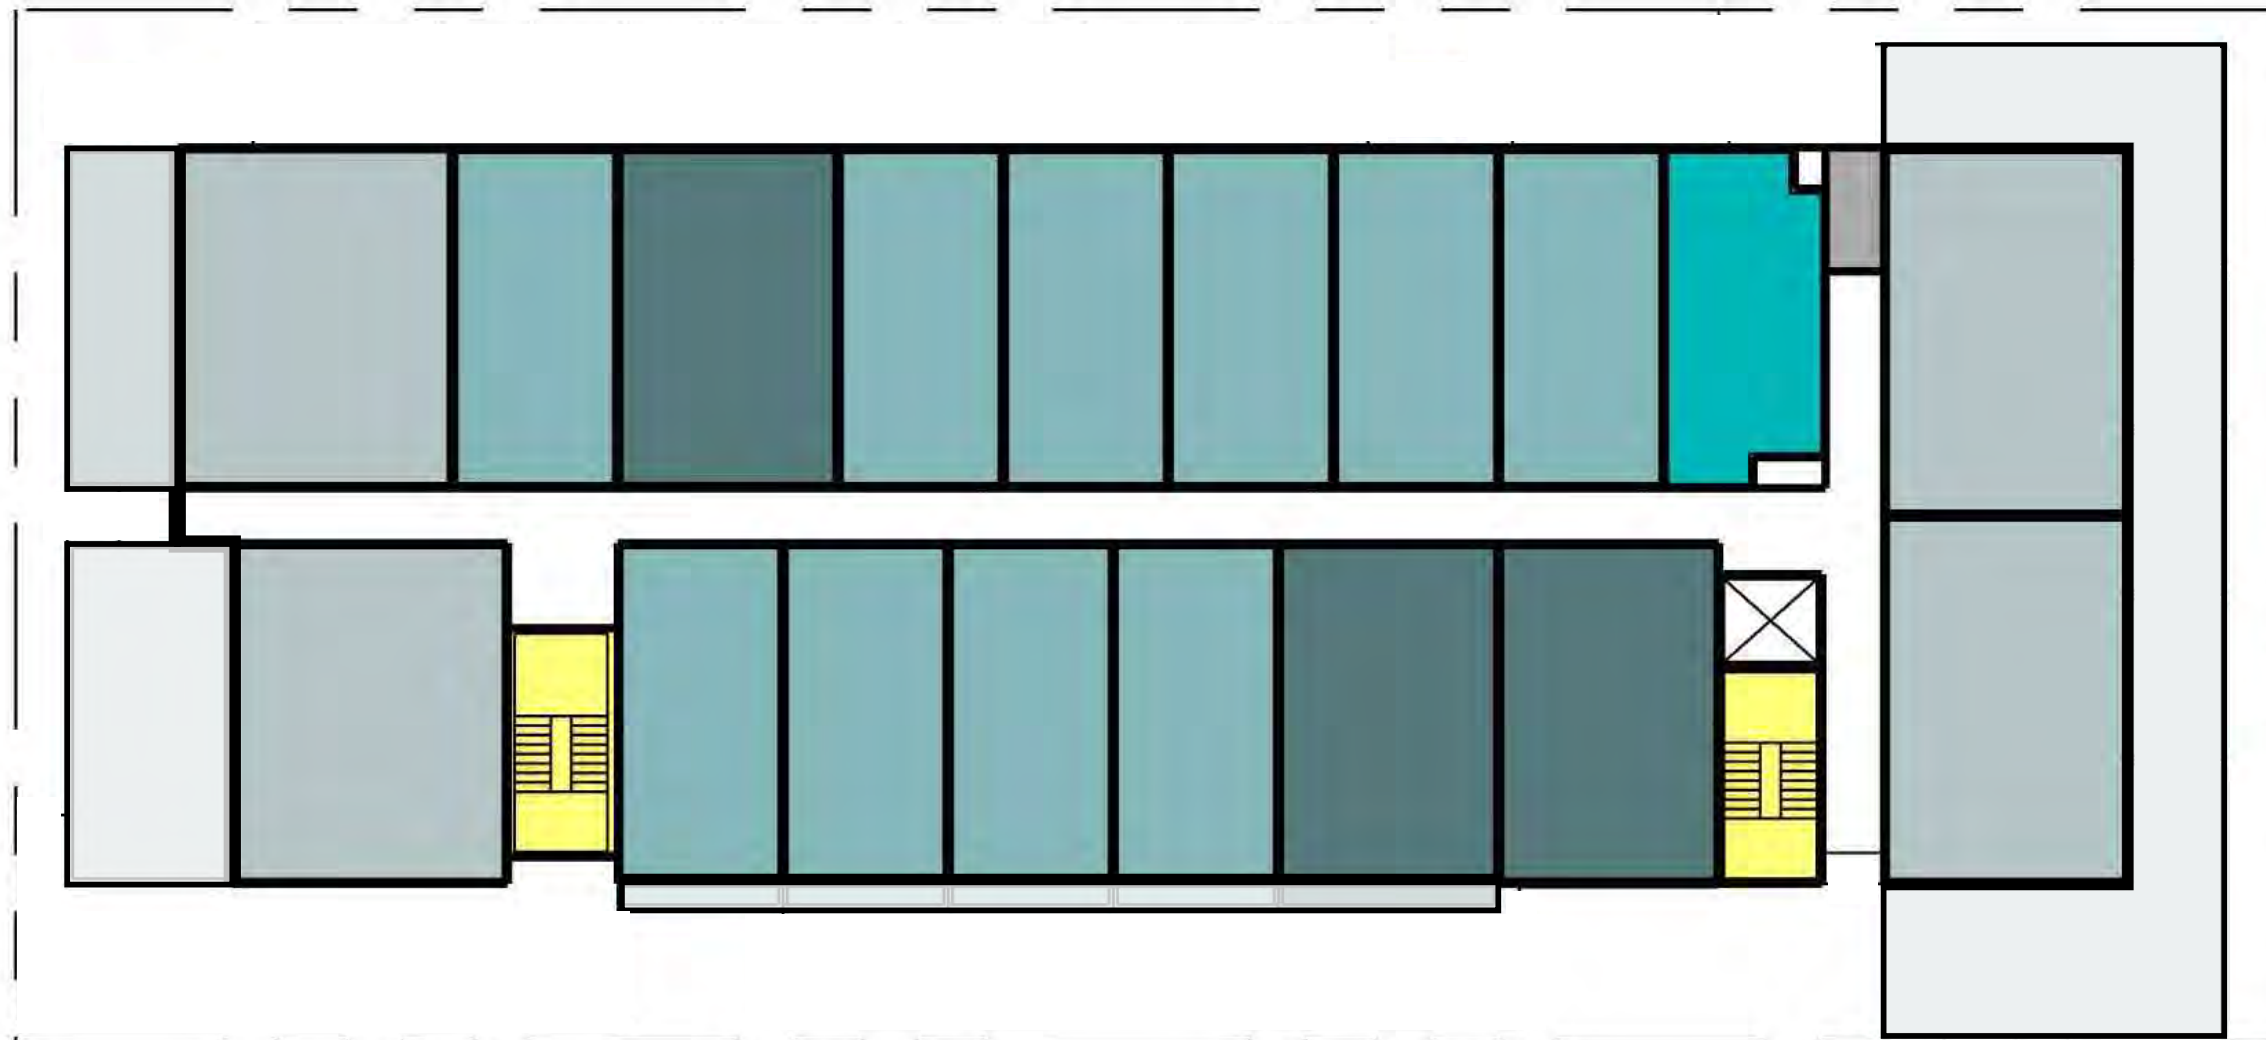PROJECT ADDRESS: 211 E 1ST ST, KETCHUM, ID 83340

pivot north



	STUDIO A	3
	STUDIO B	40
	1-BED	13
	2-BED	8
TOTAL		64

12,726 SF



LEVEL 4 - CONCEPT FLOOR PLAN

SCALE: 1" = 20'-0"

1ST & WASHINGTON

DATE: 06.20.2024

PROJECT ADDRESS: 211 E 1ST ST, KETCHUM, ID 83340

pivot north



FIRST STREET



WASHINGTON AVE

CONCEPT ELEVATIONS

SCALE: 1" = 20'-0"

1ST & WASHINGTON

DATE: 06.20.2024

PROJECT ADDRESS: 211 E 1ST ST, KETCHUM, ID 83340

pivot north



SECOND STREET



ALLEY

CONCEPT ELEVATIONS




SCALE: 1" = 20'-0"

1ST & WASHINGTON

DATE: 06.20.2024

PROJECT ADDRESS: 211 E 1ST ST, KETCHUM, ID 83340

pivot north

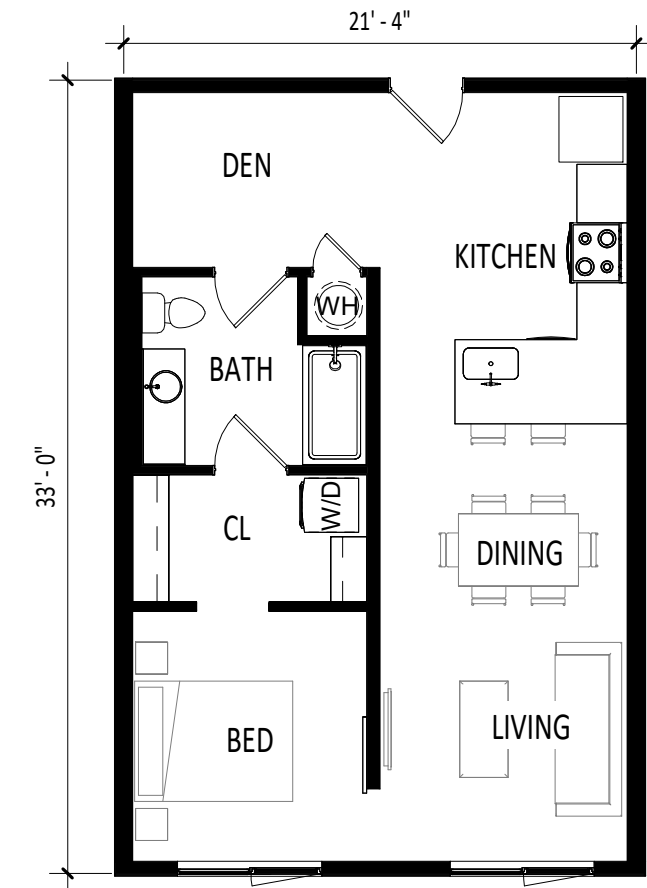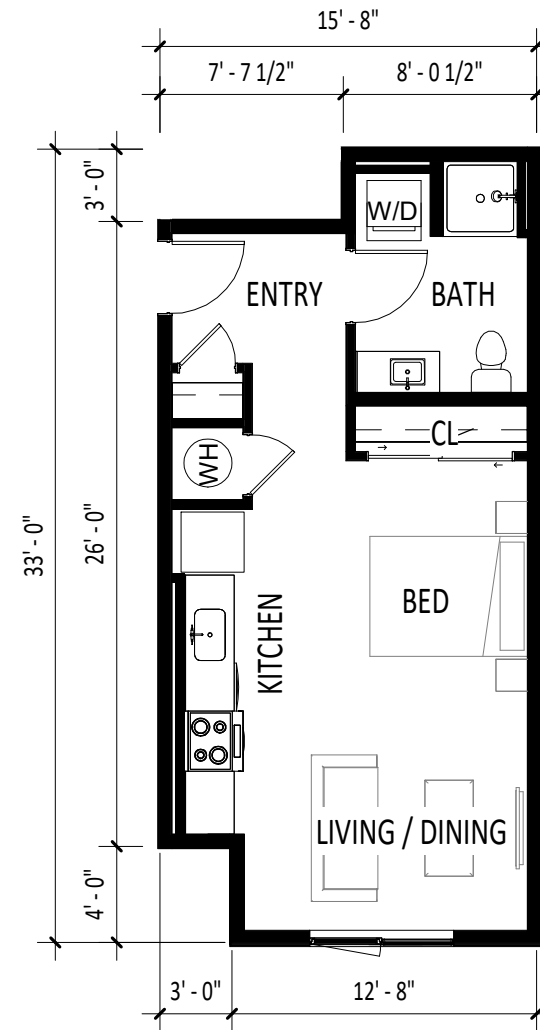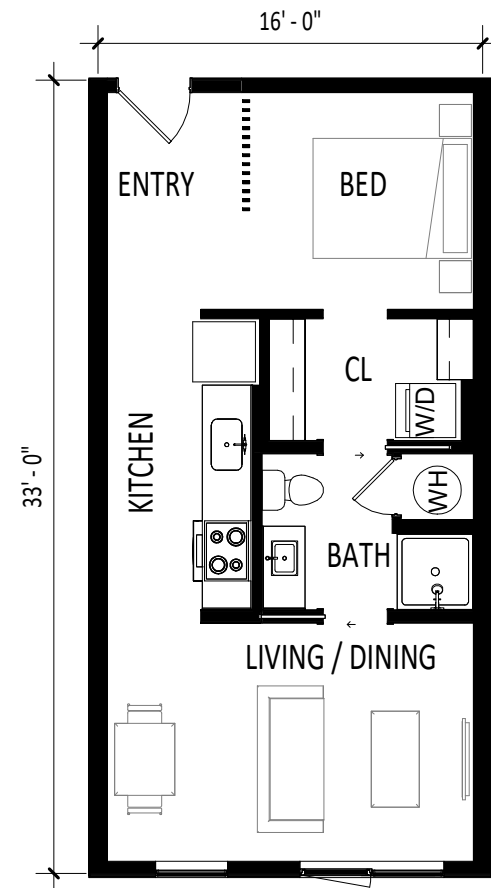

CONCEPT UNIT PLANS



SCALE: 1/8" = 1'-0"

1ST & WASHINGTON

DATE: 06.20.2024

PROJECT ADDRESS: 211 E 1ST ST, KETCHUM, ID 83340

pivot north

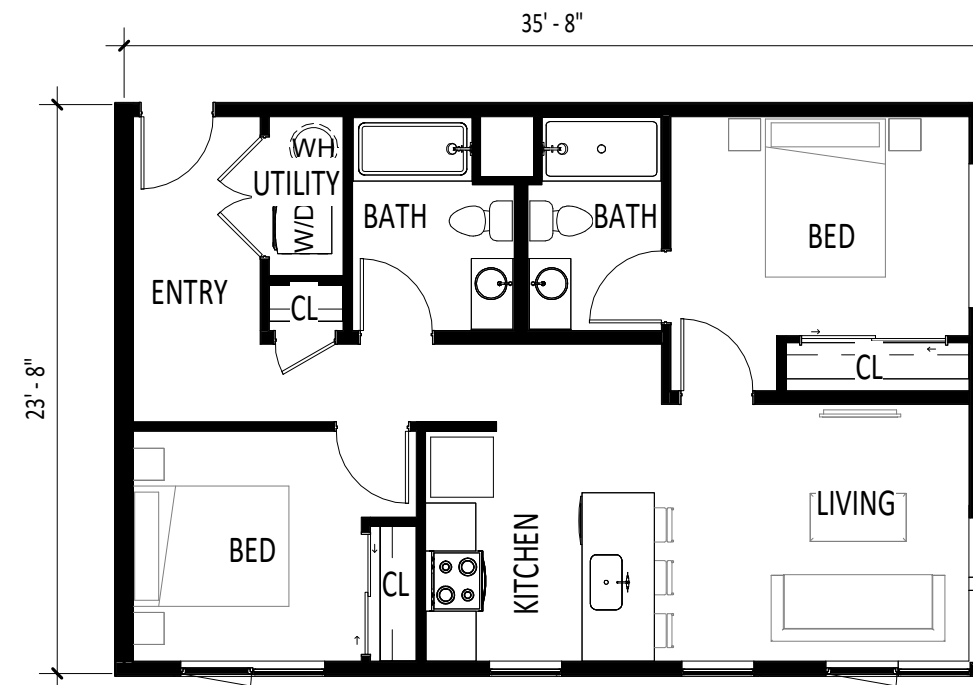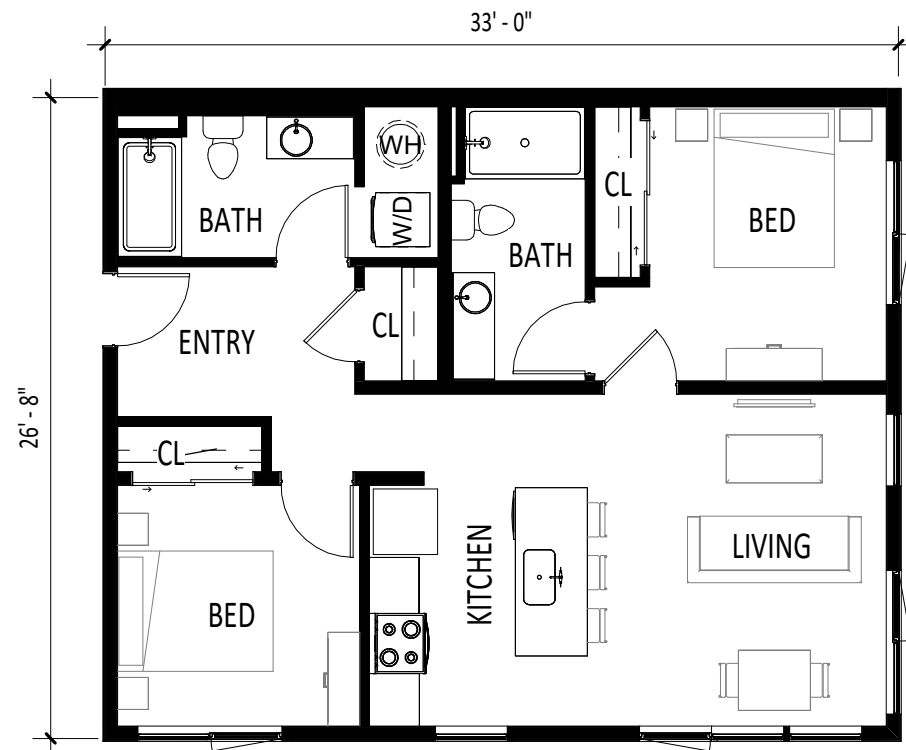

CONCEPT UNIT PLANS

SCALE: 1/8" = 1'-0"

1ST & WASHINGTON

DATE: 06.20.2024

PROJECT ADDRESS: 211 E 1ST ST, KETCHUM, ID 83340

pivot north