

City of Ketchum

CITY COUNCIL MEETING AGENDA MEMO

Meeting Date:	December 16, 2024	Staff Member/Dept:	Robyn Mattison/City Engineer		
Agenda Item:	Recommendation to Approve Right-of-Way Encroachment Agreement 25943 for the placement of pavers in the public right-of-way on Onyx Drive.				

Recommended Motion:

I move to authorize the Mayor to sign Right-of-Way Encroachment Agreement 25943 between the City and the owner of 460 Onyx Drive, Onyx 2020 LLC.

Reasons for Recommendation:

- The improvements will not impact the use or operation of Onyx Drive.
- The improvements will not impact drainage or snow removal within the public right-of-way.
- The project complies with all standards for Right-of-Way Encroachment Permit issuance specified in Ketchum Municipal Code §12.12.060.

Policy Analysis and Background (non-consent items only):

The project proposes to replace an existing asphalt driveway with a paver driveway in the same footprint within the right of way of Onyx Drive.

Pursuant to Ketchum Municipal Code §12.12.040.C, a Right-of-Way Encroachment Permit is required for any permanent encroachment of the public right-of-way where a permanent fixture to the ground or a building will occur. The associated Right-of-Way Encroachment Agreement is intended to help protect the City in the event the proposed encroachments were to ever pose an issue requiring repair, relocation, or removal of the encroachment. The standards for issuance of a Right-of-Way Encroachment Permit are specified in Ketchum Municipal Code §12.12.060. The encroachments proposed for the Onyx Drive project complies with all standards.

Sustainability Impact:

None OR state impact here: None

Financial Impact:

None OR Adequate funds exist in account: None

Attachments:

Right-of-Way Encroachment Agreement 25943
 Exhibit "A"

WHEN RECORDED, PLEASE RETURN TO:

OFFICE OF THE CITY CLERK CITY OF KETCHUM POST OFFICE BOX 2315 KETCHUM, IDAHO 83340

RIGHT-OF-WAY ENCROACHMENT AGREEMENT 25943

THIS AGREEMENT, made and entered into this ____day of ___, 202__, by and between the CITY OF KETCHUM, IDAHO, a municipal corporation ("Ketchum"), whose address is Post Office Box 2315, Ketchum, Idaho and _____, representing Onyx 2020 LLC (collectively referred to as "Owner"), whose address is 35587 Beach Rd Capistrano Beach CA 92624.

RECITALS

WHEREAS, Owner wishes to permit placement of a paver driveway within the right of way on Onyx Drive. These improvements are shown in Exhibit "A" attached hereto and incorporated herein (collectively referred to as the "Improvements"); and,

WHEREAS, Ketchum finds that said Improvements will not impede the use of said public right-of-way at this time subject to the terms and provisions of this Agreement;

WHEREAS, the Owner will restore the sidewalk, street, curb and gutter and any landscaping back to the original condition acceptable to the Streets and Facilities Director;

NOW, THEREFORE, in contemplation of the above stated facts and objectives, it is hereby agreed as follows:

TERMS AND CONDITIONS

1. Ketchum shall permit Owner to replace an asphalt driveway with a paver driveway as identified in Exhibit "A" within the public right-of-way on Onxy Drive, until notified by Ketchum to remove the infrastructure at which time Owner shall remove infrastructure at Owner's expense.

2. Owner shall be responsible for the maintenance of said Improvements and shall repair said improvements within 48 hours upon notice from Ketchum that repairs are needed. Any modification to the improvements identified in Exhibit "A" shall be approved by the City prior to any modifications taking place.

3. Owner shall be responsible for restoring the sidewalk, curb and gutter and landscaping that is altered due to the installation and removal of the Improvements, to the satisfaction of the Director of Streets and Facilities.

4. In consideration of Ketchum allowing Owner to maintain the Improvements in the public right-of-way, Owner agrees to indemnify and hold harmless Ketchum from and against any and all claims of liability for any injury or damage to any person or property arising from the Improvements constructed, installed and maintained in the public right-of-way. Owner shall

further indemnify and hold Ketchum harmless from and against any and all claims arising from any breach or default in the performance of any obligation on Owner's part to be performed under this Agreement, or arising from any negligence of Owner or Owner's agents, contractors or employees and from and against all costs, attorney's fees, expenses and liabilities incurred in the defense of any such action or proceeding brought thereon. In the event any action or proceeding is brought against Ketchum by reason of such claim, Owner, upon notice from Ketchum, shall defend Ketchum at Owner's expense by counsel satisfactory to Ketchum. Owner, as a material part of the consideration to Ketchum, hereby assumes all risk of damages to property or injury to persons in, upon or about the Improvements constructed, installed and maintained in the public right-of-way arising from the construction, installation and maintenance of said Improvements and Owner hereby waives all claims in respect thereof against Ketchum.

5. Ketchum shall not be liable for injury to Owner's business or loss of income therefrom or for damage which may be sustained by the person, goods, wares, merchandise or property of Owner, its tenants, employees, invitees, customers, agents or contractors or any other person in or about the Subject Property caused by or resulting from the Improvements constructed, installed, removed or maintained in the public right-of-way.

6. Owner understands and agrees that by maintaining the Improvements in the public right-of-way pursuant to this Agreement, Owner obtains no claim or interest in said public right-of-way which is adverse to that of Ketchum and that Owner obtains no exclusive right to said public right-of-way nor any other right to use the public right-of-way not specifically described herein.

7. In the event either party hereto retains an attorney to enforce any of the rights, duties and obligations arising out of this Agreement, the prevailing party shall be entitled to recover from the non-prevailing party reasonable attorney's fees at the trial and appellate levels and, whether or not litigation is actually instituted.

8. This Agreement shall be governed by, construed, and enforced in accordance with the laws and decisions of the State of Idaho. Venue shall be in the District Court of the fifth Judicial District of the State of Idaho.

9. This Agreement sets forth the entire understanding of the parties hereto and shall not be changed or terminated orally. It is understood and agreed by the parties hereto that there are no verbal promises or implied promises, agreements, stipulations or other representations of any kind or character pertaining to the Improvements maintained in the public right-of-way other than as set forth in this Agreement.

10. No presumption shall exist in favor of or against any party to this Agreement as the result of the drafting and preparation of this document.

11. This Agreement shall be recorded with the Blaine County Recorder by Ketchum.

12. The parties fully understand all of the provisions of this Agreement, and believe them to be fair, just, adequate, and reasonable, and accordingly accept the provisions of this Agreement freely and voluntarily. OWNER:

 By:

 By:

 Name:

 Neil Bradshaw

 Onyx 2020 LLC
 Its:
 Mayor

STATE OF ______,)
Ss.
County of _____.)

On this _____ day of _____, 202__, before me, the undersigned Notary Public in and for said State, personally appeared ______, known to me to be the person who executed the foregoing instrument and acknowledged to me that he executed the same.

IN WITNESS WHEREOF, I have hereunto set my hand and affixed my official seal the day and year first above written.

Notary Public for	
Residing at	
Commission expires	S


STATE OF IDAHO)) ss. County of Blaine)

On this _____day of ______, 202___, before me, the undersigned Notary Public in and for said State, personally appeared NEIL BRADSHAW, known or identified to me to be the Mayor of the CITY OF KETCHUM, IDAHO, and the person who executed the foregoing instrument on behalf of said municipal corporation and acknowledged to me that said municipal corporation executed the same.

IN WITNESS WHEREOF, I have hereunto set my hand and seal the day and year in this certificate first above written.

Notary Public for	
Residing at	
Commission expires	

EXHIBIT "A"

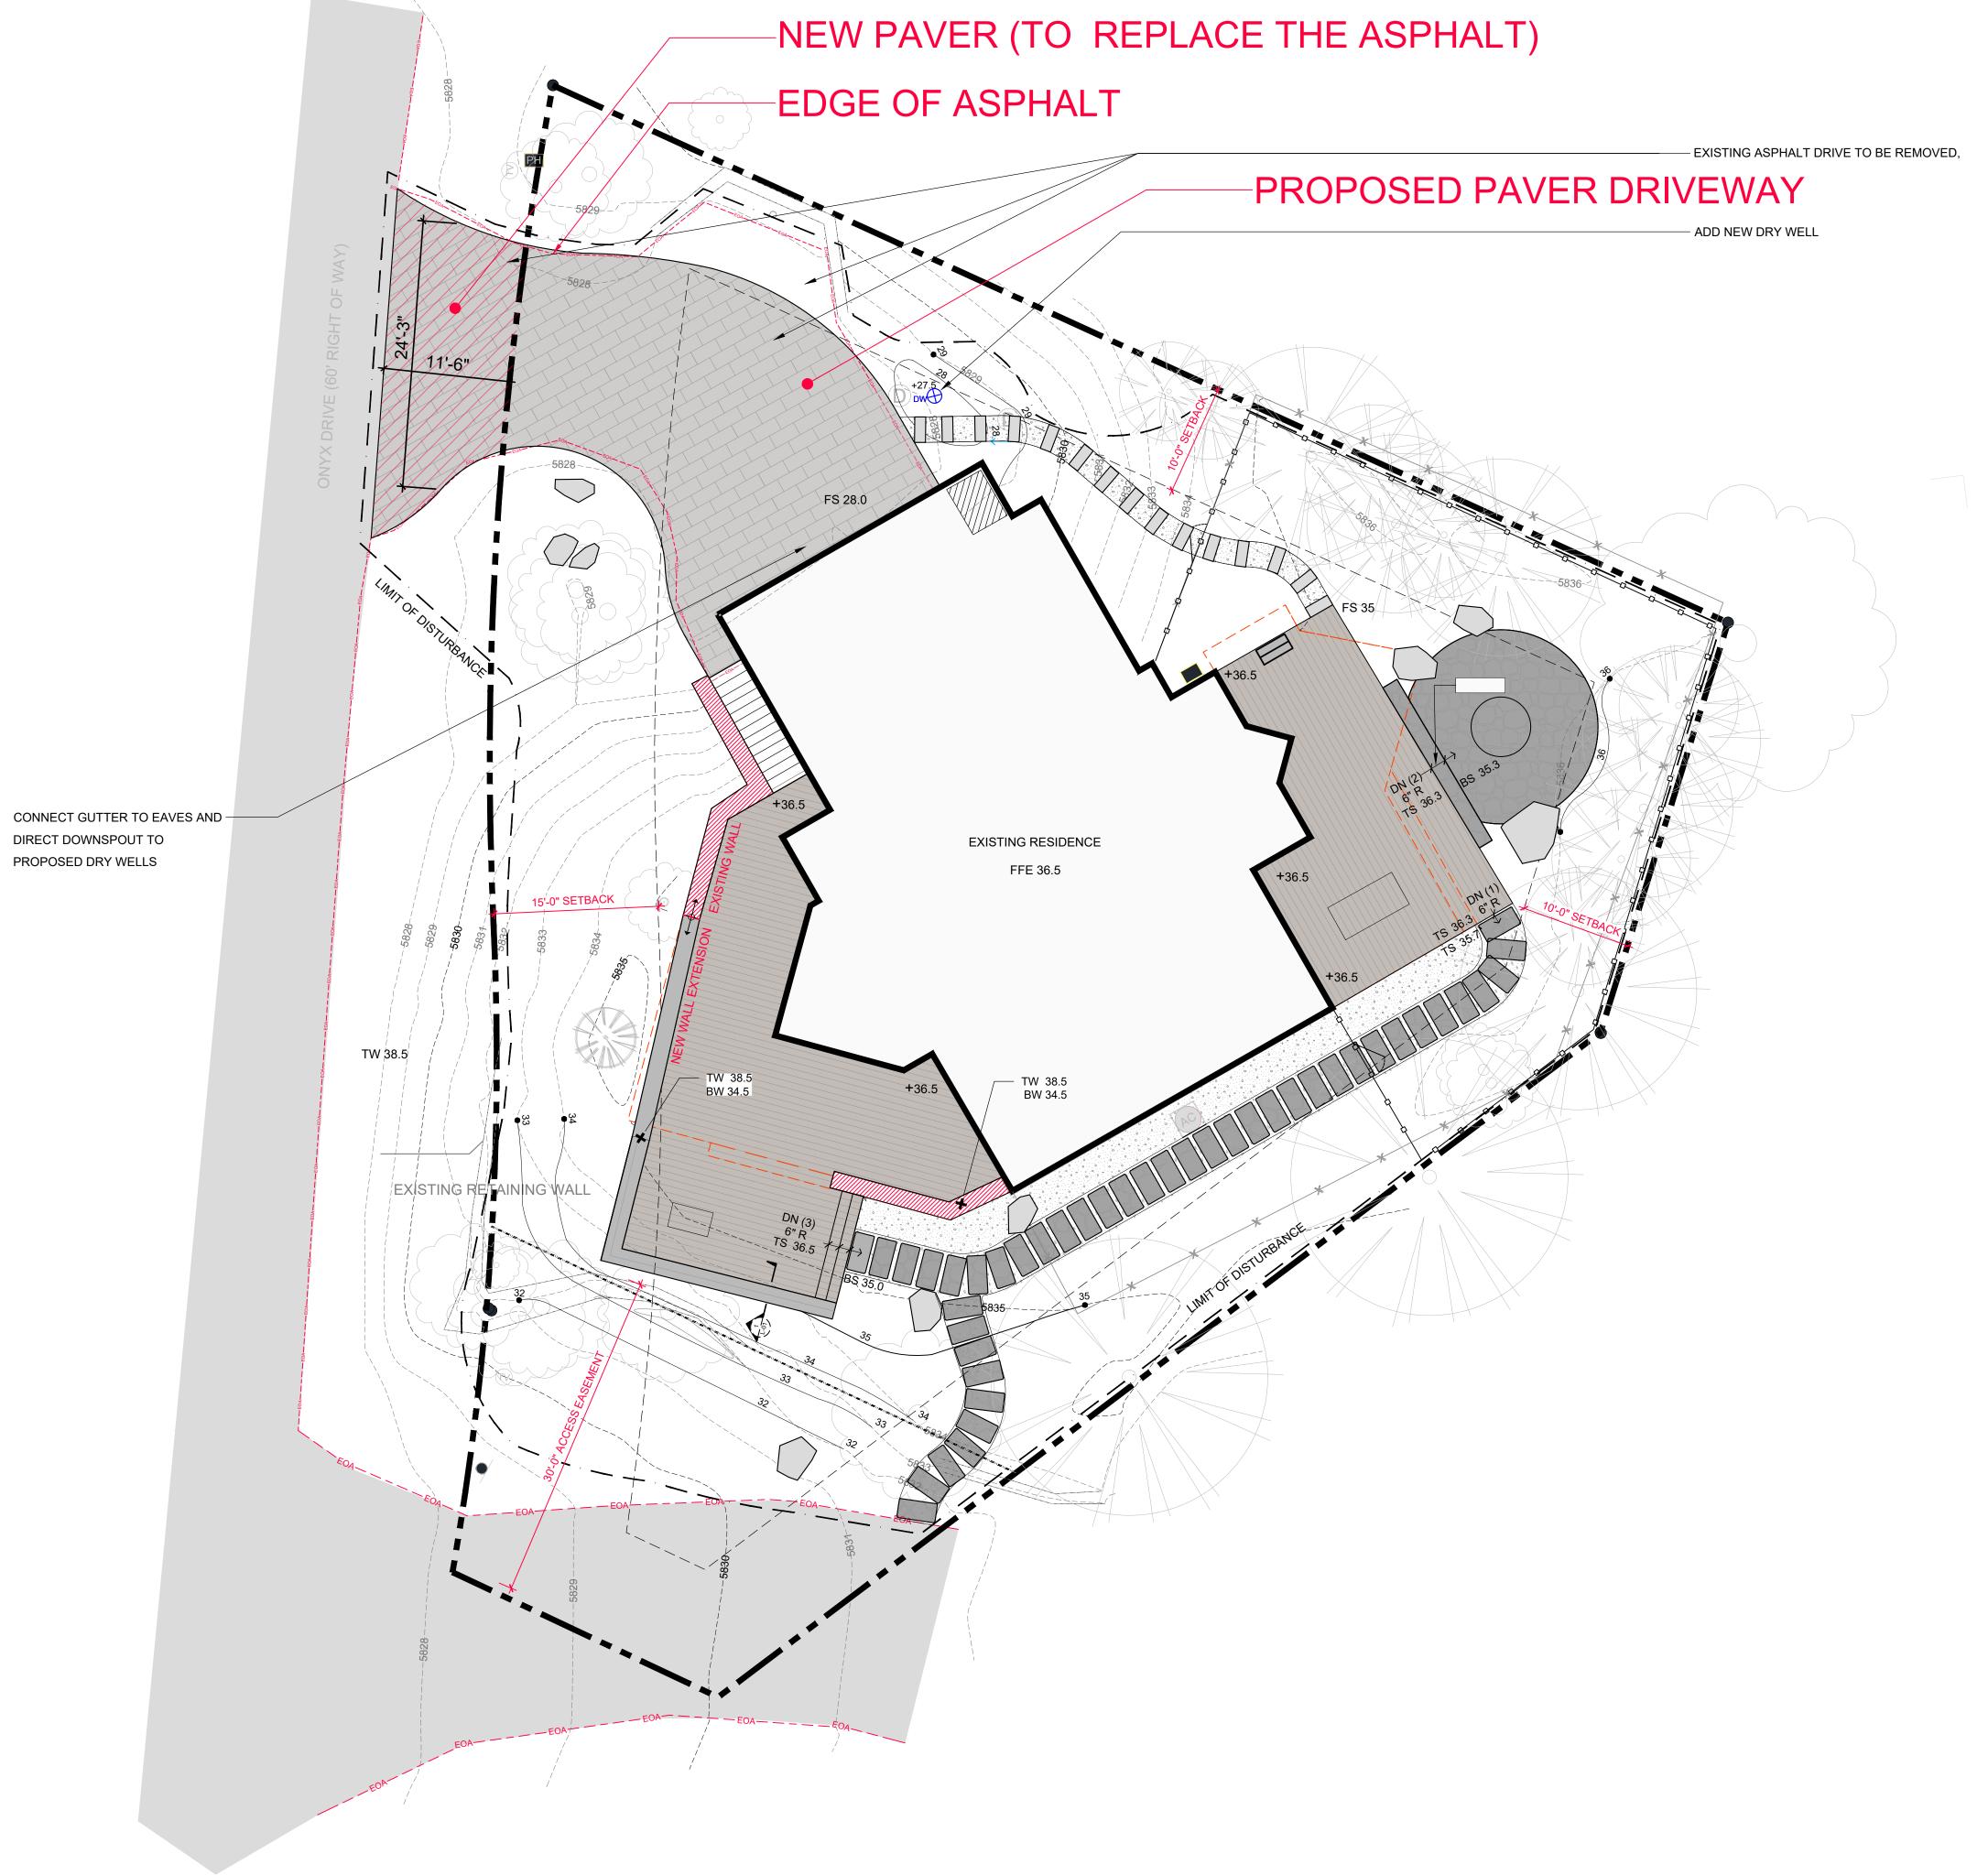

A Z Z Z Z	LANDSCAPE ARCHITECTS	323 Lewis . Ketchum, ID (208) 726 5907 • (208) 720 0215 www.byla.us			
SI SSI © copyright 20	24BYLA Lan	dscape Ard	chitects		
ROJECT MANA TILENAME: PROJECT MANA DRAWN BY:		LOT 6, LEADVILLE SUBDIVISION	EVENTE COUNTY, IDAHO		
ROW ENCROACHMENT					

SHEET NO.



SCALE: 1/8" = 1'