

THIS DESIGN CONCEPT AND DRAWING HAVE BEEN PREPARED EXCLUSIVELY FOR INTERNAL USE OF WORKSPACE INTERIORS AND THE CUSTOMER NAMED. THE DRAWING AND ANY DOCUMENTS RELATED TO IT REMAIN THE EXCLUSIVE PROPERTY OF WORKSPACE INTERIORS. NO PART OF THIS DRAWING OR PROPOSAL MAY BE REPRODUCED AND OR DISTRIBUTED WITHOUT THE WRITTEN CONSENT OF WORKSPACE INTERIORS. THESE DRAWINGS ARE NOT ARCHITECTURAL PLANS. THEY DO NOT CONTAIN DETAILS NECESSARY FOR CONSTRUCTION. SHOULD YOU REQUIRE A COMPLETE SET OF ARCHITECTURAL PLANS, WORKSPACE INTERIORS WILL WORK WITH THE ARCHITECT TO DEVELOP THEM.

**Finance Department - Level 4**


**City of Kingsport**

425 Broad Street  
Kingsport, TN

DRAWN BY	PROJ MGR
LW	RS
ORIGINAL	10.27.23
LAST	11.07.23
SCAL	1/16" = 1'-0"

**FF-1**




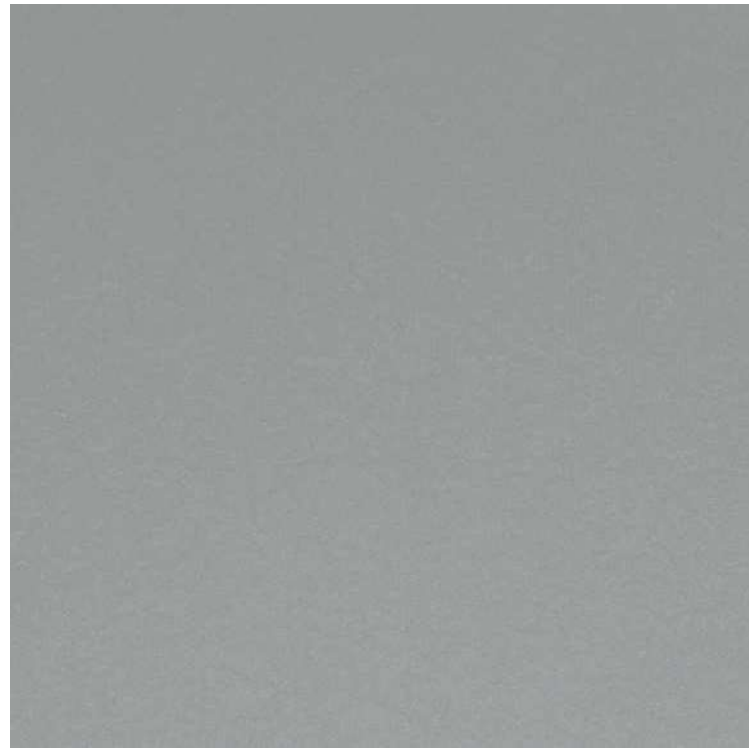

Platinum Metallic Paint  
HA Table Legs and Panel Trim




Clear Walnut Laminate  
Casegood Finish

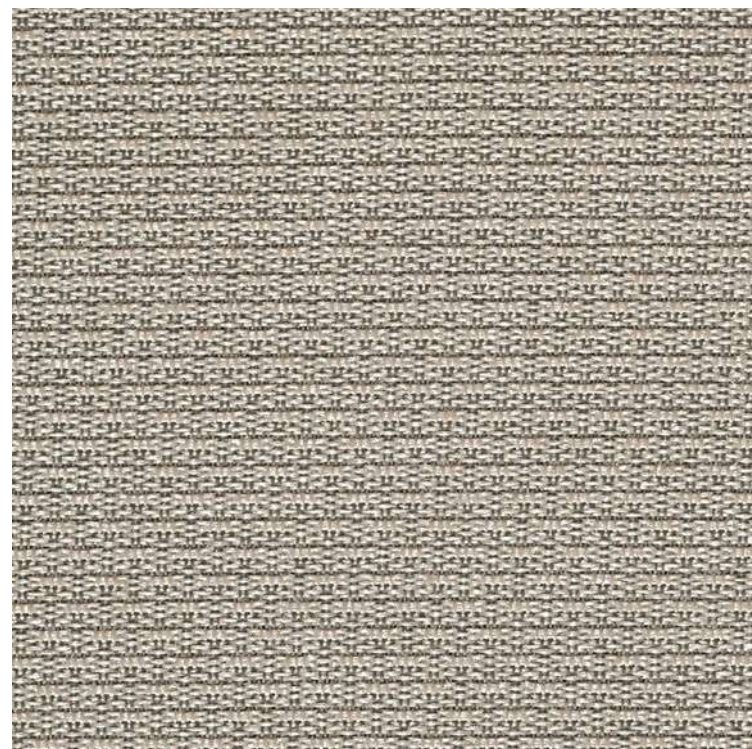

Boccie New Almond  
Panel Fabric



Nickel Metal  
Handle Pull Finish

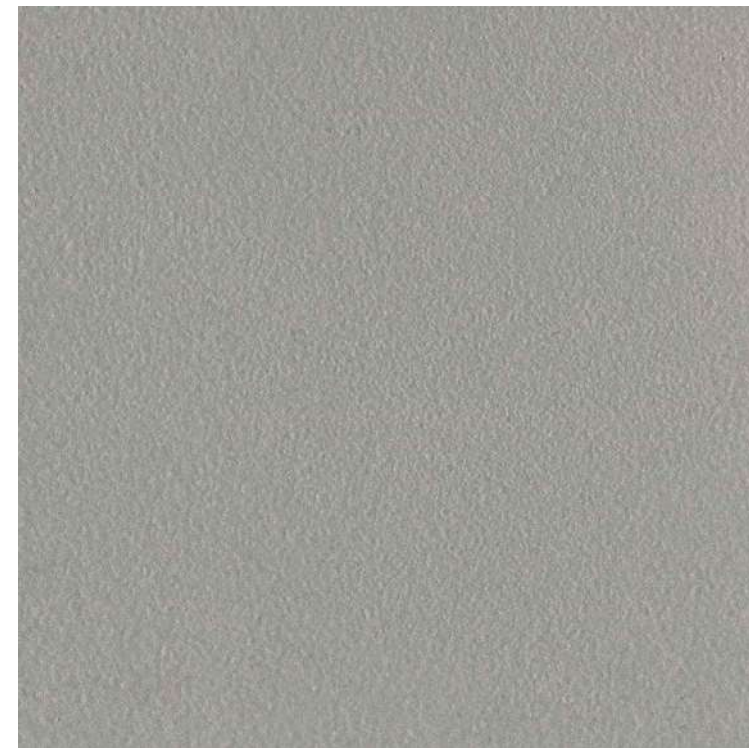

Pewter Paint  
Monitor Arm Finish

THIS DESIGN CONCEPT AND DRAWING HAVE BEEN PREPARED EXCLUSIVELY FOR INTERNAL USE OF WORKSPACE INTERIORS AND THE CUSTOMER NAMED. THE DRAWING AND ANY DOCUMENTS RELATED TO IT REMAIN THE EXCLUSIVE PROPERTY OF WORKSPACE INTERIORS. NO PART OF THIS DRAWING OR PROPOSAL MAY BE REPRODUCED AND OR DISTRIBUTED WITHOUT THE WRITTEN CONSENT OF WORKSPACE INTERIORS. THESE DRAWINGS ARE NOT ARCHITECTURAL PLANS. THEY DO NOT CONTAIN DETAILS NECESSARY FOR CONSTRUCTION. SHOULD YOU REQUIRE A COMPLETE SET OF ARCHITECTURAL PLANS, WORKSPACE INTERIORS WILL WORK WITH THE ARCHITECT TO DEVELOP THEM

DRAWN BY	PROJ MGR
LW	RS
ORIGINAL	10.27.23
LAST	11.07.23
SCAL	1/16" = 1'-0"

**FF-2**

**Finance Department - Level 4**


**City of Kingsport**

425 Broad Street

Kingsport, TN





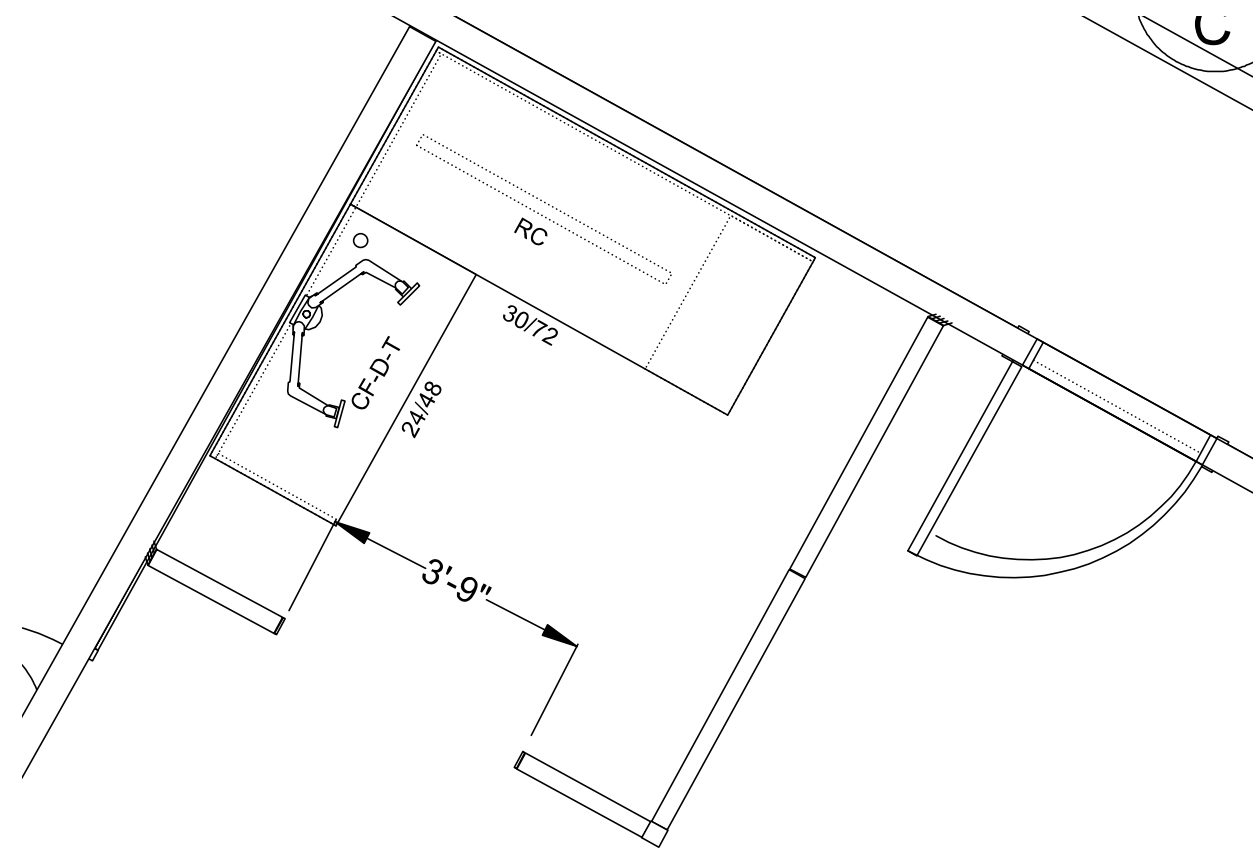

408



Office 408 - Panels



Office 408 - Components

THIS DESIGN CONCEPT AND DRAWING HAVE BEEN PREPARED EXCLUSIVELY FOR INTERNAL USE OF WORKSPACE INTERIORS AND THE CUSTOMER NAMED. THE DRAWING AND ANY DOCUMENTS RELATED TO IT REMAIN THE EXCLUSIVE PROPERTY OF WORKSPACE INTERIORS. NO PART OF THIS DRAWING OR PROPOSAL MAY BE REPRODUCED AND OR DISTRIBUTED WITHOUT THE WRITTEN CONSENT OF WORKSPACE INTERIORS. THESE DRAWINGS ARE NOT ARCHITECTURAL PLANS. THEY DO NOT CONTAIN DETAILS NECESSARY FOR CONSTRUCTION. SHOULD YOU REQUIRE A COMPLETE SET OF ARCHITECTURAL PLANS, WORKSPACE INTERIORS WILL WORK WITH THE ARCHITECT TO DEVELOP THEM.

**Finance Department - Level 4 - Office 408**

**City of Kingsport**


425 Broad Street

Kingsport, TN


DRAWN BY	PROJ MGR
LW	RS
ORIGINAL	10.27.23
LAST	11.07.23
SCAL	3/8"=1'-0"

**FF-3**



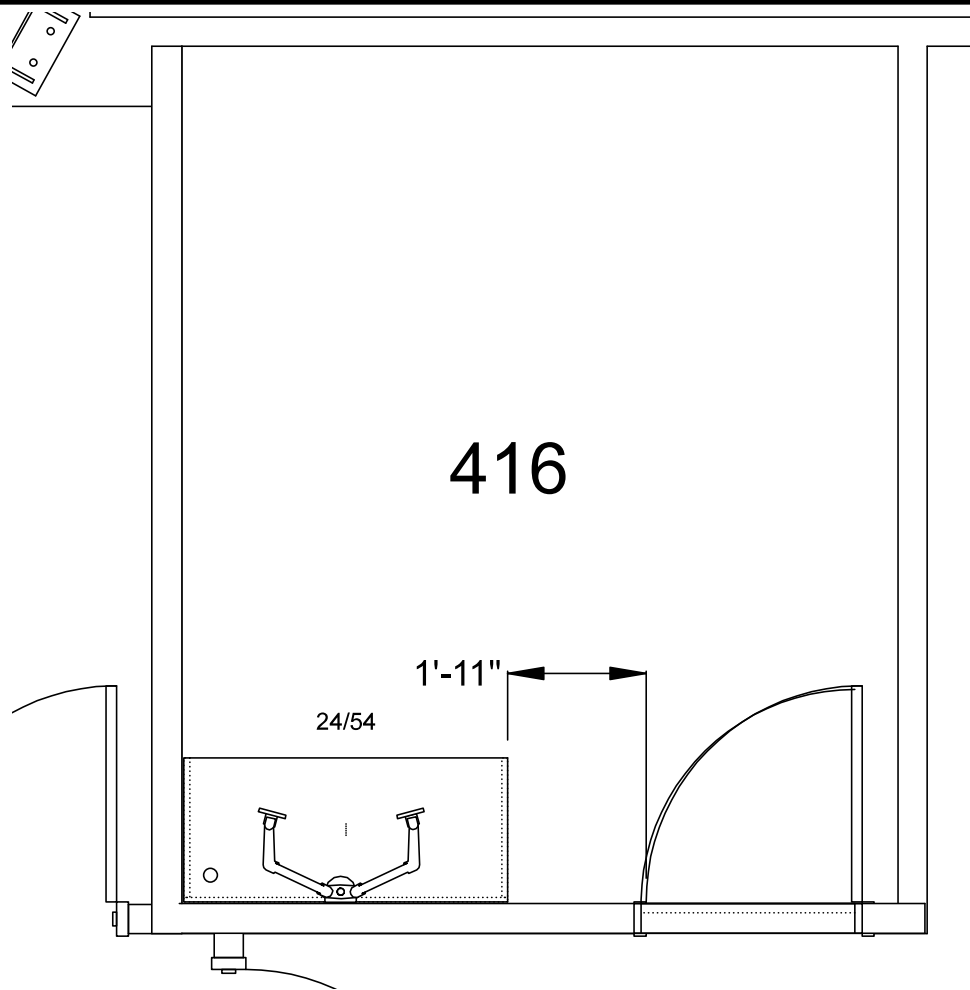

Office 416

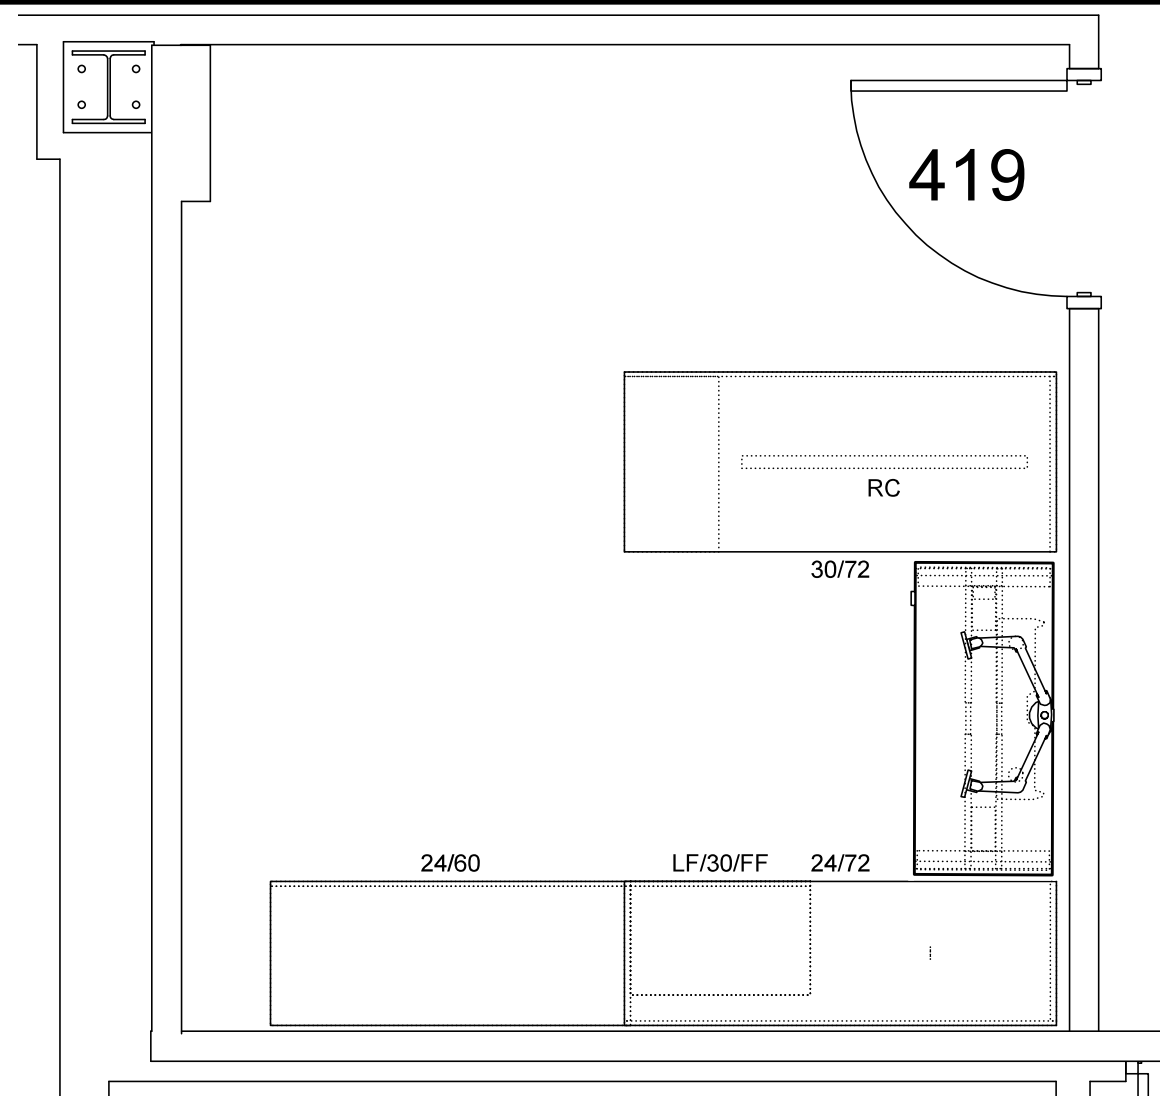

Office 419

THIS DESIGN CONCEPT AND DRAWING HAVE BEEN PREPARED EXCLUSIVELY FOR INTERNAL USE OF WORKSPACE INTERIORS AND THE CUSTOMER NAMED. THE DRAWING AND ANY DOCUMENTS RELATED TO IT REMAIN THE EXCLUSIVE PROPERTY OF WORKSPACE INTERIORS. NO PART OF THIS DRAWING OR PROPOSAL MAY BE REPRODUCED AND OR DISTRIBUTED WITHOUT THE WRITTEN CONSENT OF WORKSPACE INTERIORS. THESE DRAWINGS ARE NOT ARCHITECTURAL PLANS. THEY DO NOT CONTAIN DETAILS NECESSARY FOR CONSTRUCTION. SHOULD YOU REQUIRE A COMPLETE SET OF ARCHITECTURAL PLANS, WORKSPACE INTERIORS WILL WORK WITH THE ARCHITECT TO DEVELOP THEM

**Finance Department - Level 4 - Office 416**


**City of Kingsport**

425 Broad Street  
Kingsport, TN

DRAWN BY	PROJ MGR
LW	RS
ORIGINAL	10.27.23
LAST	11.07.23
SCAL	3/8" = 1'0"

**FF-4**



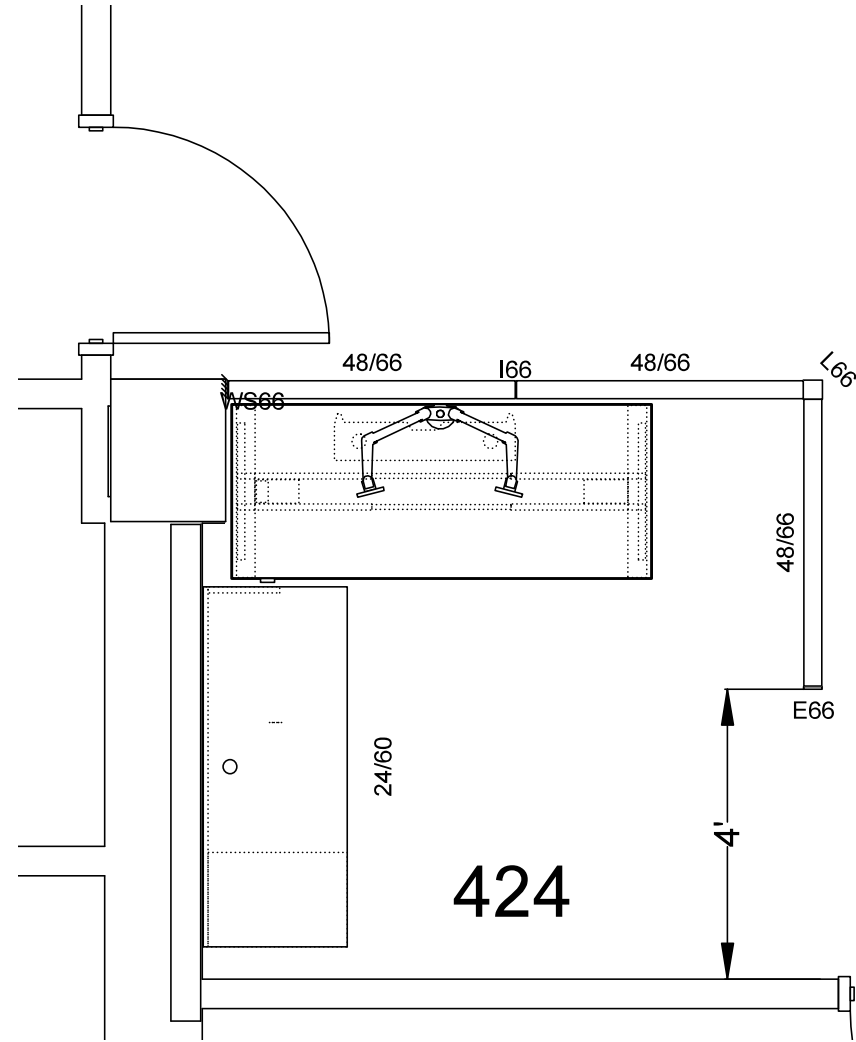

Office 424



THIS DESIGN CONCEPT AND DRAWING HAVE BEEN PREPARED EXCLUSIVELY FOR INTERNAL USE OF WORKSPACE INTERIORS AND THE CUSTOMER NAMED. THE DRAWING AND ANY DOCUMENTS RELATED TO IT REMAIN THE EXCLUSIVE PROPERTY OF WORKSPACE INTERIORS. NO PART OF THIS DRAWING OR PROPOSAL MAY BE REPRODUCED AND OR DISTRIBUTED WITHOUT THE WRITTEN CONSENT OF WORKSPACE INTERIORS. THESE DRAWINGS ARE NOT ARCHITECTURAL PLANS. THEY DO NOT CONTAIN DETAILS NECESSARY FOR CONSTRUCTION. SHOULD YOU REQUIRE A COMPLETE SET OF ARCHITECTURAL PLANS, WORKSPACE INTERIORS WILL WORK WITH THE ARCHITECT TO DEVELOP THEM.

**Finance Department - Level 4 - Office 424**

**City of Kingsport**

425 Broad Street

Kingsport, TN

DRAWN BY	PROJ MGR
LW	RS
ORIGINAL	10.27.23
LAST	
SCAL	3/8" = 1'0"

**FF-5**

