


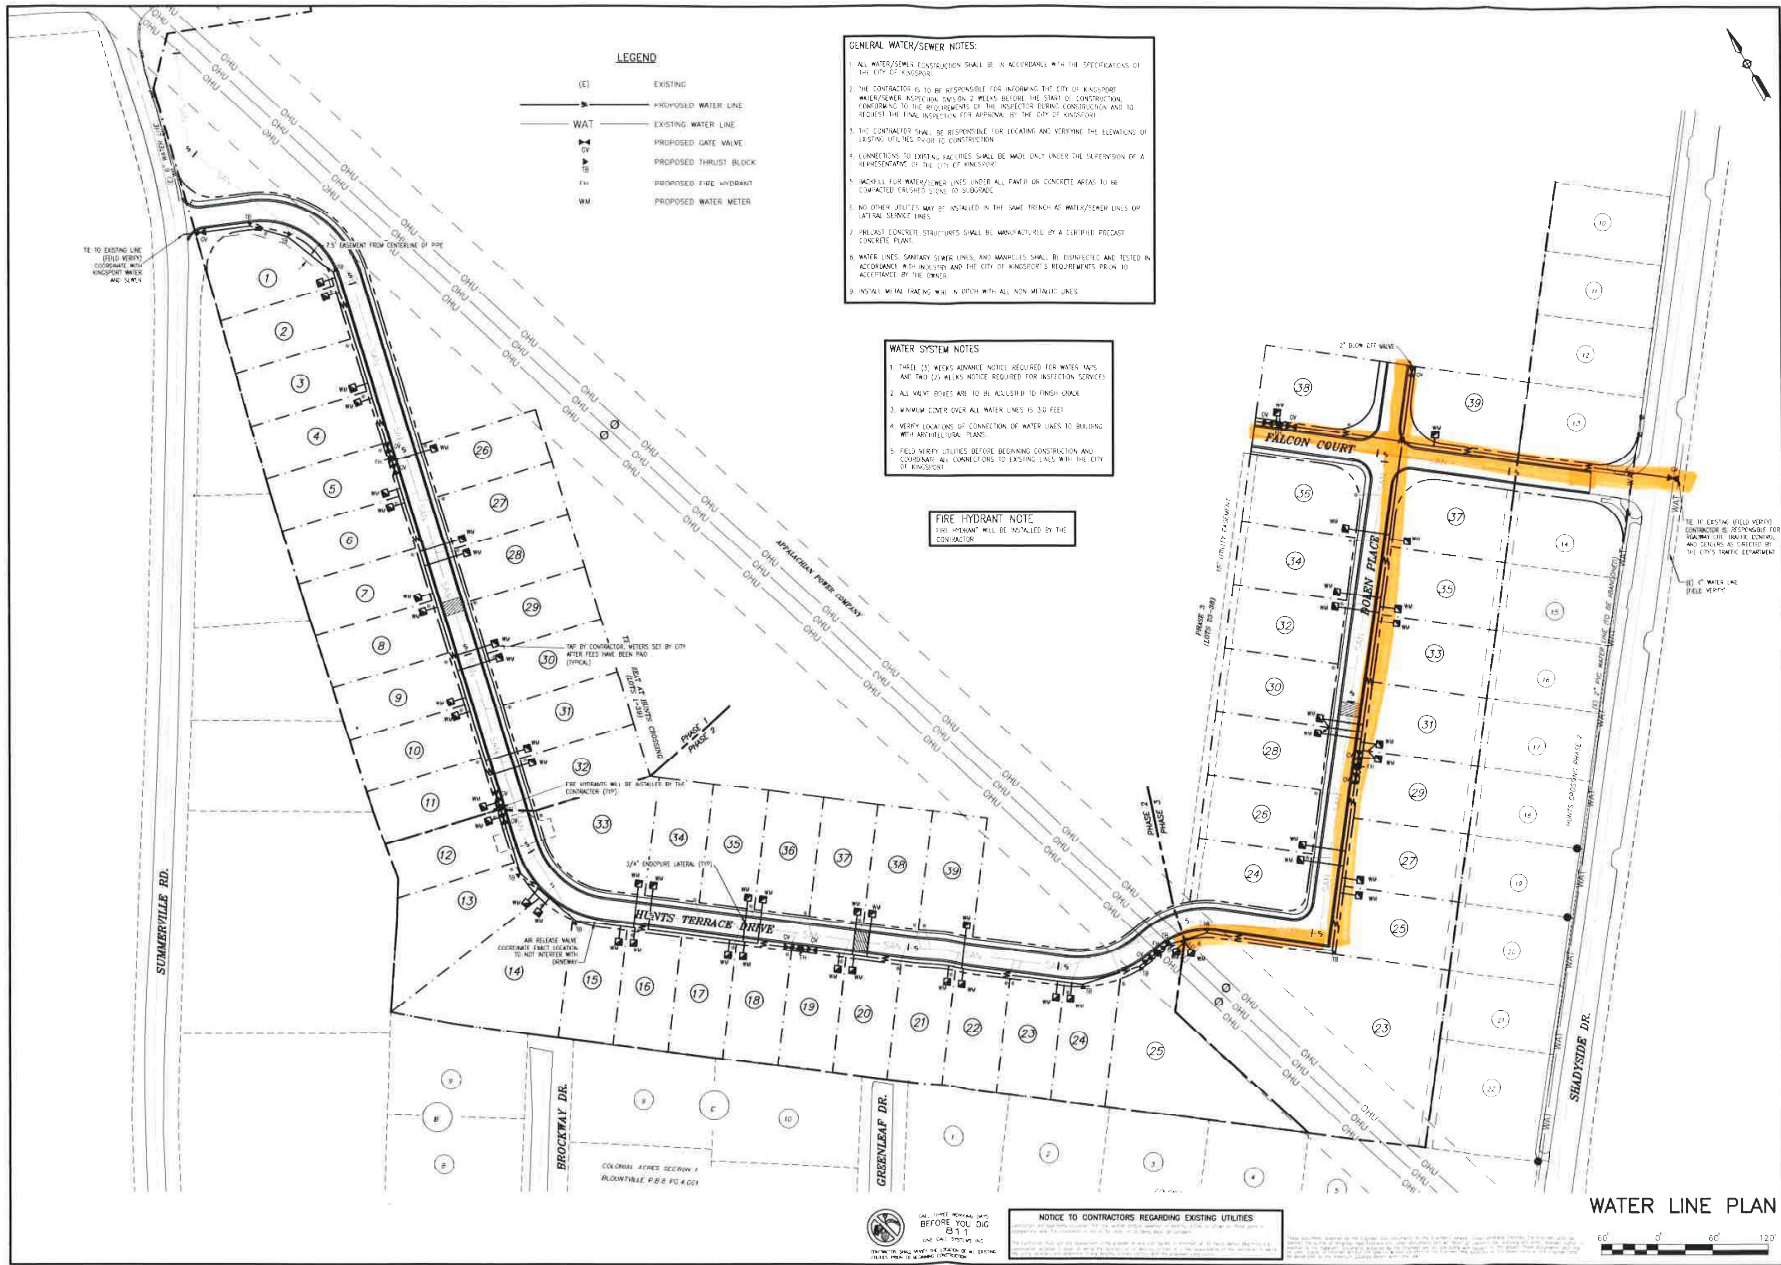


REV.	DATE	BY

PROPOSED CONSTRUCTION PLANS
HUNTS CROSSING SUBDIVISION
KINGSPORT, TENNESSEE
WATER LINE PLAN




DRAWN BY:	J. Smith
CHECKED BY:	J. Smith
DATE:	7-16-23
SCALE:	1" = 40'
DRAWING NAME:	HUNTS CROSSING 12
SHEET NUMBER:	C7
	16
	SHEETS

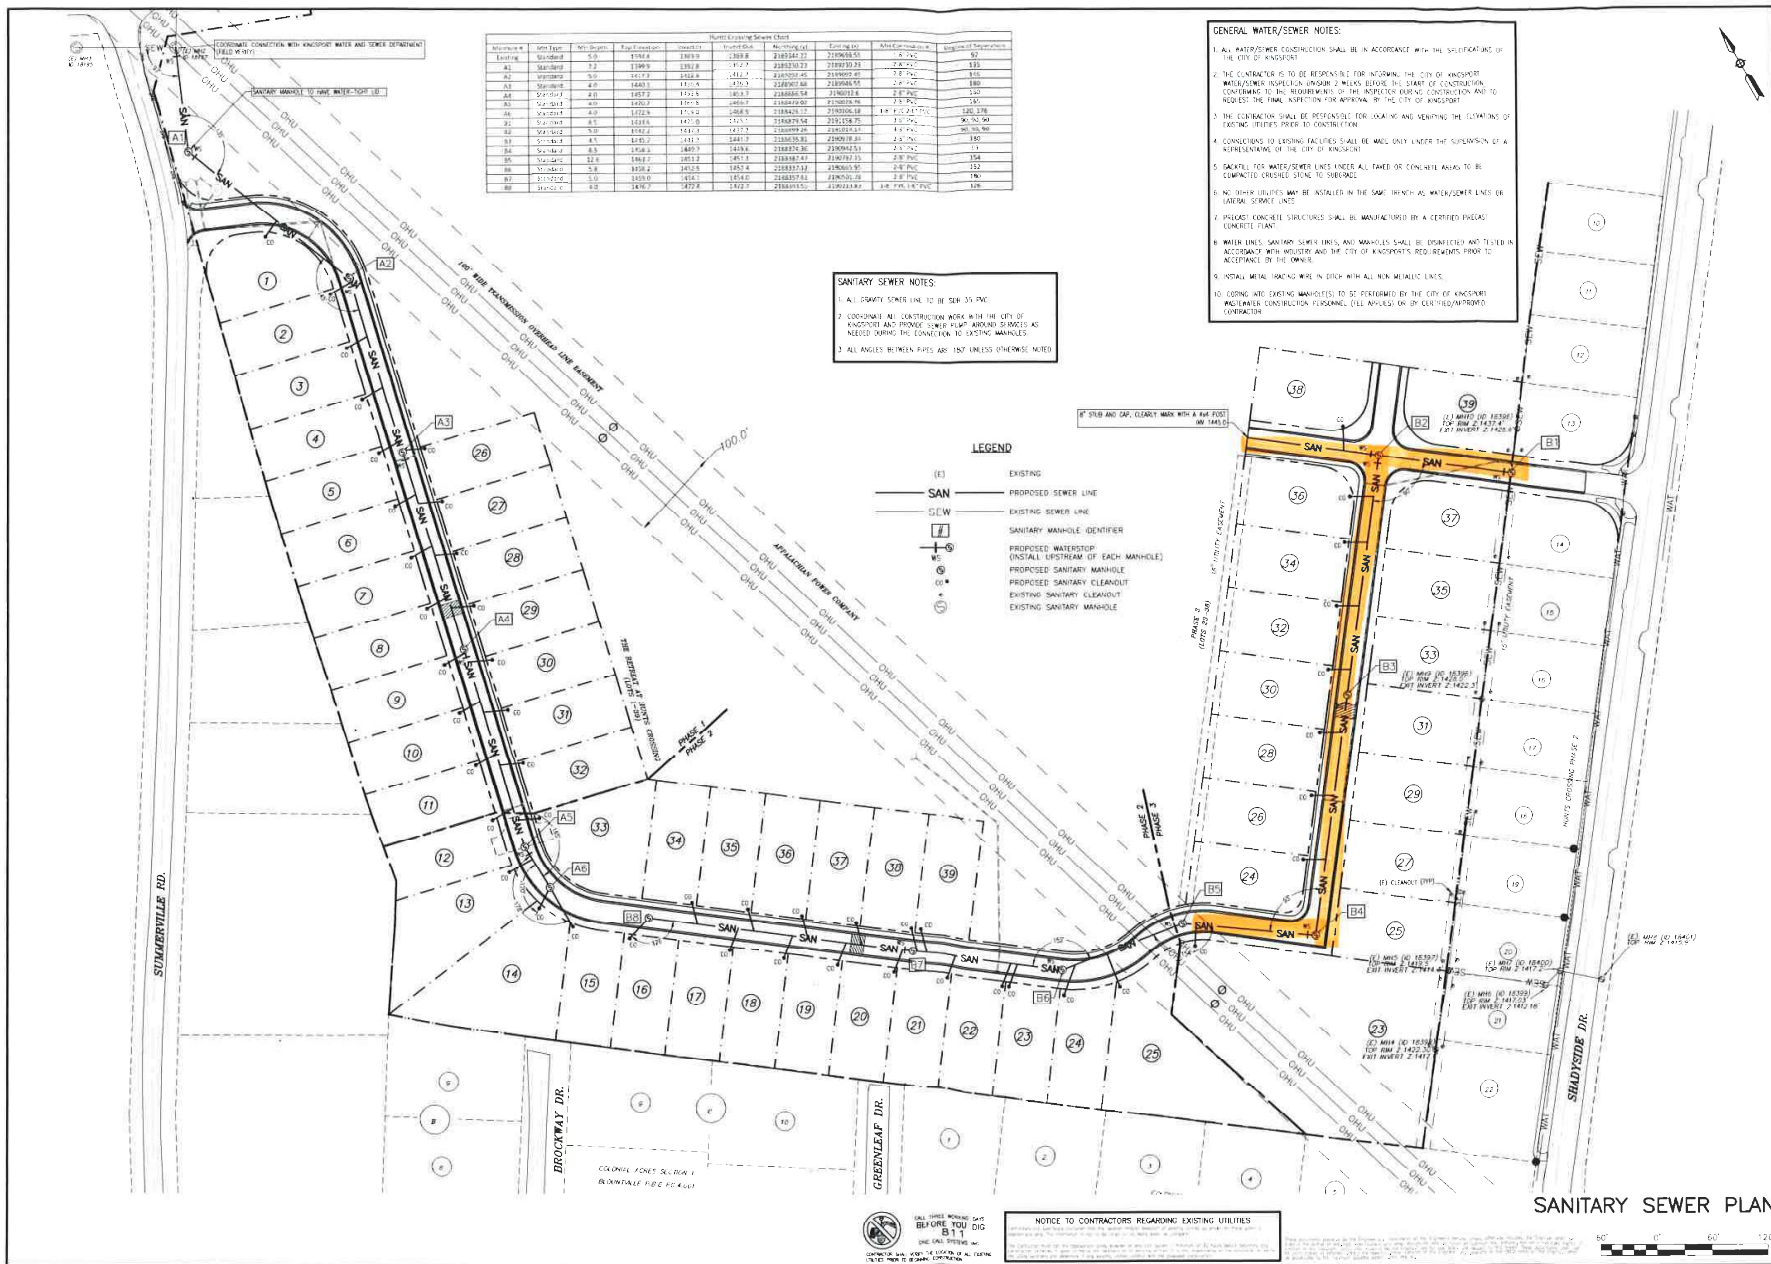

REV.	DATE	BY

PROPOSED CONSTRUCTION PLANS
HUNTS CROSSING SUBDIVISION
KINGSPORT, TENNESSEE
SANITARY SEWER PLAN

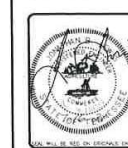

DRAWN BY:	CS
CHECKED BY:	CS
DATE:	7-18-24
SCALE:	1"=60'
DRAWING NAME:	HUNTS CROSSING SUBDIVISION
SHEET NUMBER:	C8
SHEET TOTAL:	16