


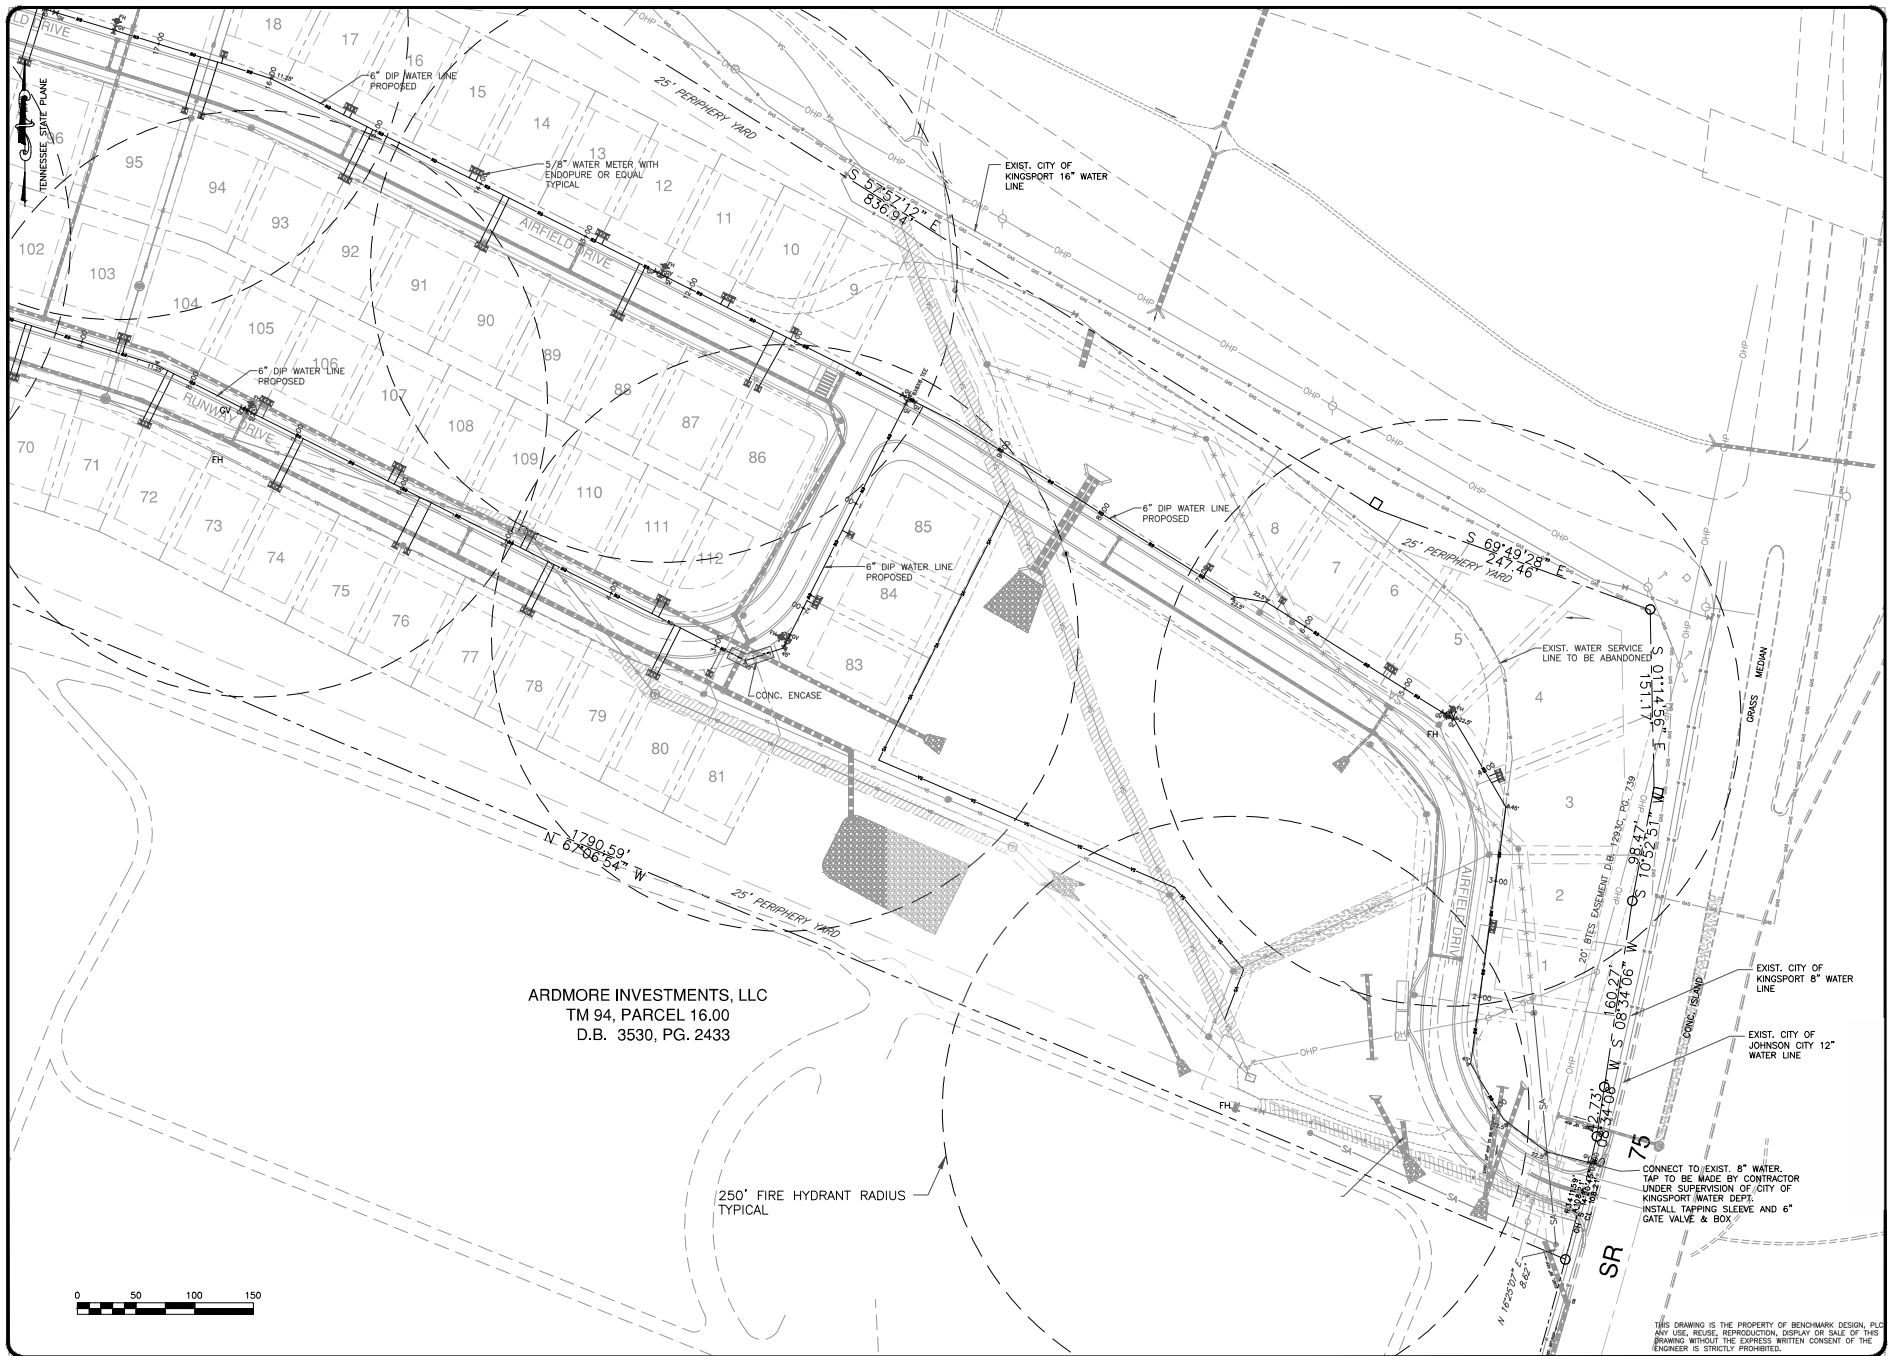

ARDMORE INVESTMENTS, LLC
TM 94, PARCEL 16.00
D.B. 3530, PG. 2433

250' FIRE HYDRANT RADIUS
TYPICAL



Benchmark Design, Inc.
ENGINEERING & SURVEYING
3847 W. Market Street
Johnson City, Tennessee 37604
Phone: 423-222-1107
Fax: 423-222-1107

**SITE UTILITY PLAN
WATER**

**DEVELOPMENT PLANS FOR
AIRPORT PARKWAY
KINGSPORT, TENNESSEE**



DATE	04/22/23
SCALE	1"=50'
FILE NAME	23148 BASE
JOB NUMBER	23148

C5A
of

THIS DRAWING IS THE PROPERTY OF BENCHMARK DESIGN, INC.
ANY USE, REUSE, REPRODUCTION, DISPLAY OR SALE OF THIS
DRAWING WITHOUT THE EXPRESS WRITTEN CONSENT OF THE
ENGINEER IS STRICTLY PROHIBITED.

