

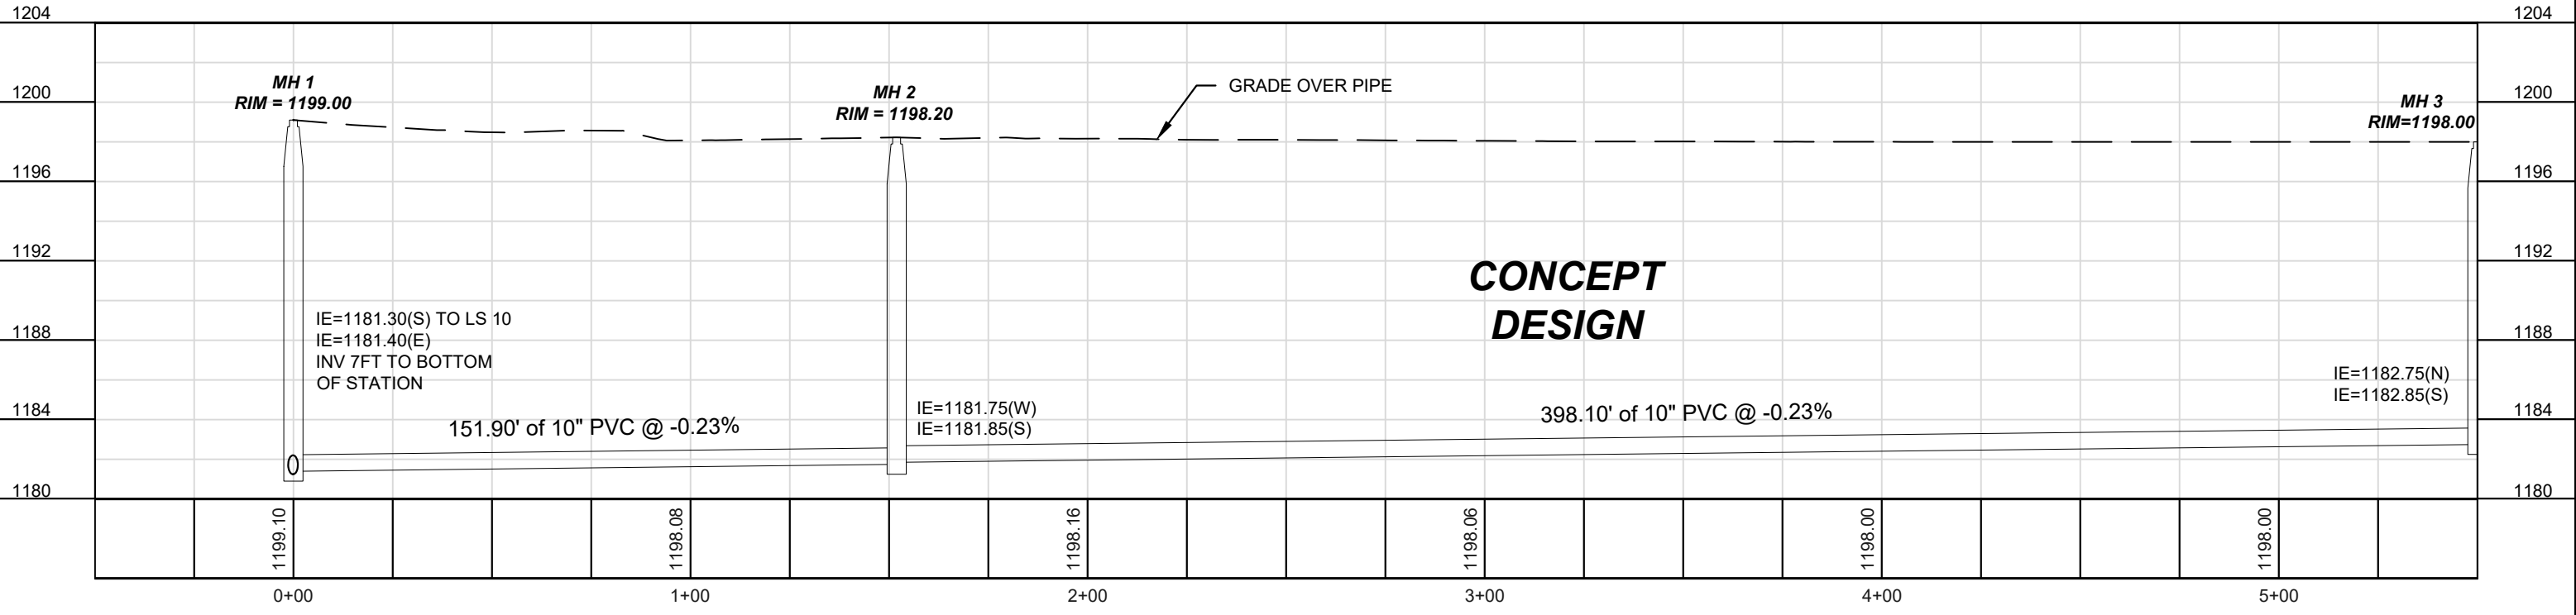
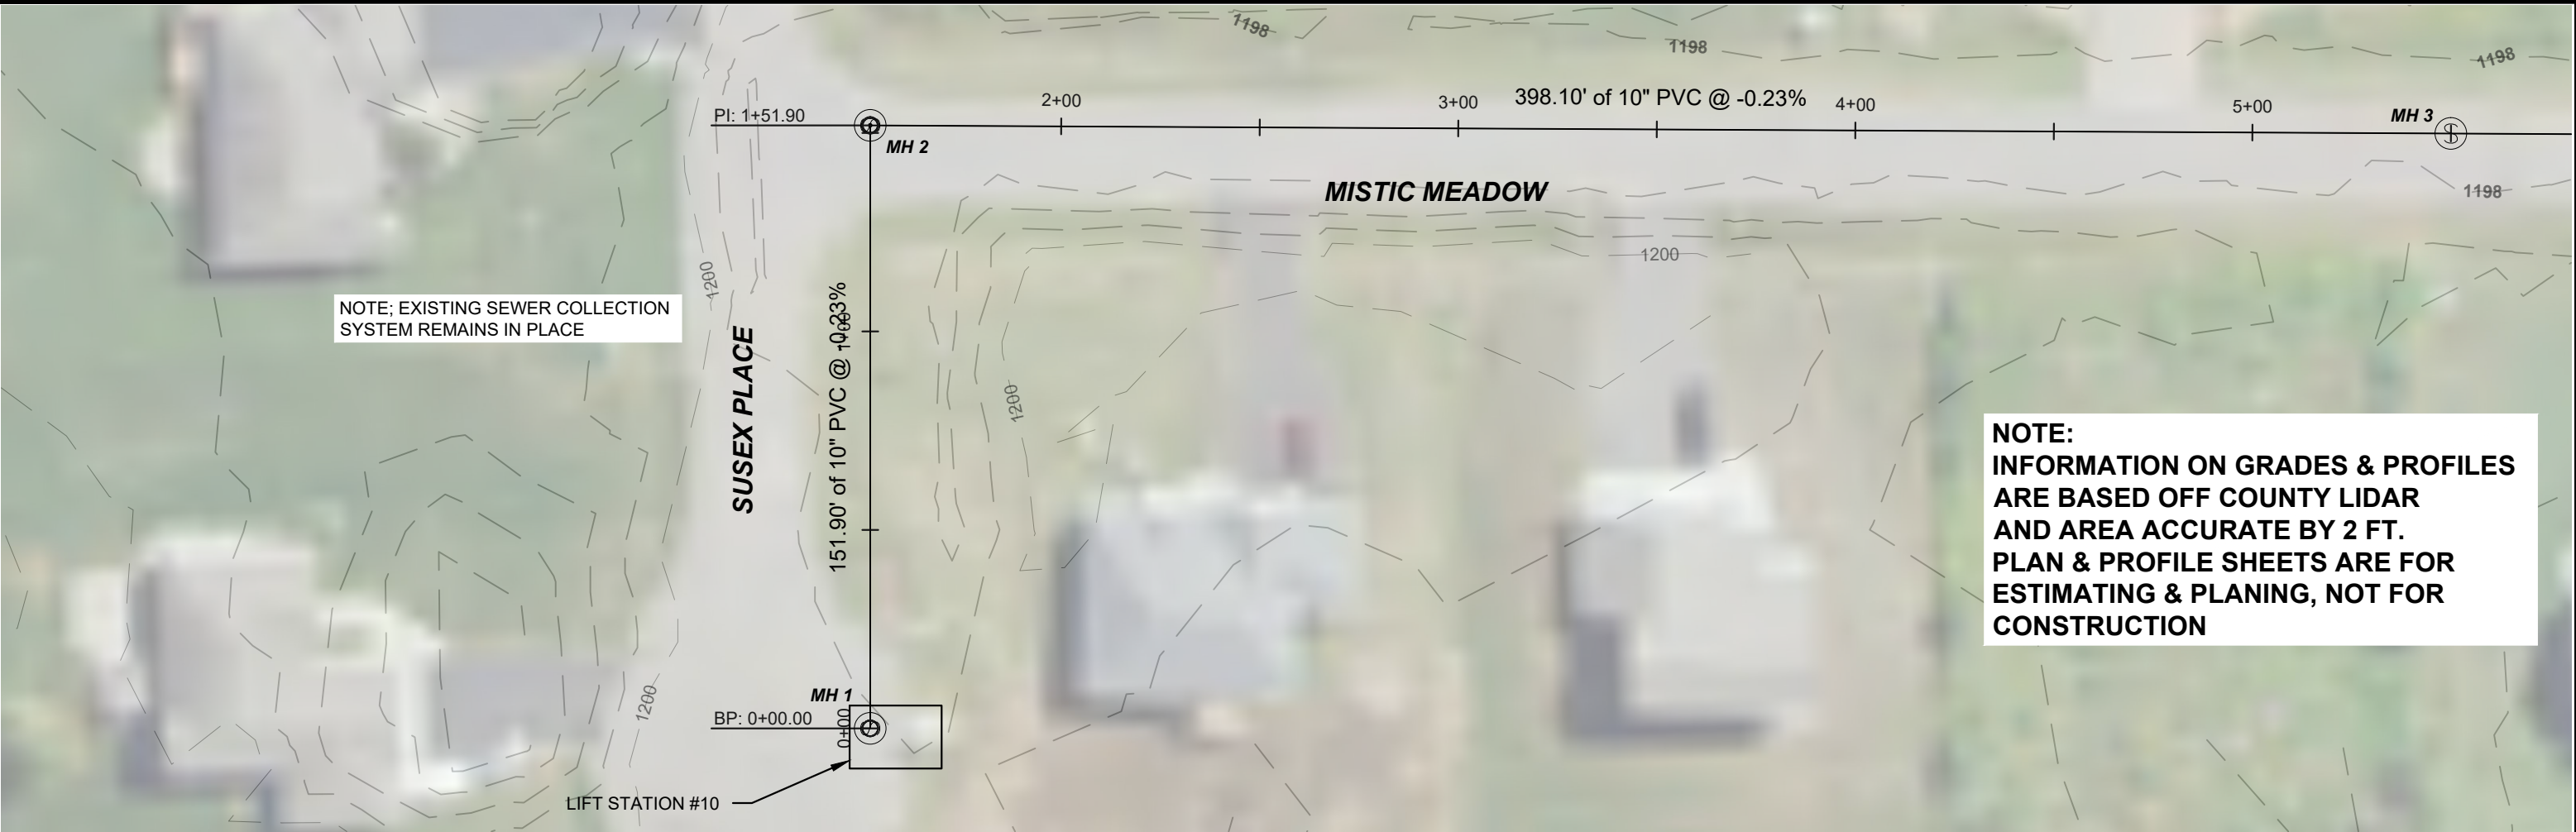


F:\PROJECT FILES 2025\2025-020 VILLAGE OF KRONENWETTER\LIFT STATIONS\KRONENWETTER\LIFT STATIONS\KRONENWETTER\CONTOUR-GLACIER P&P.DWG - Sheet Name: 2, ANSI FULL BLEED 5 (11.00 X 17.00 INCHES), Date: 5/5/2025 1:48 PM, By: Wayne casper

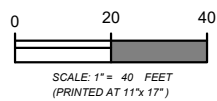


CONCEPT PLAN & PROFILE SHEETS
KRONENWETTER DEVELOPMENT
GLACIER DEVELOPMENT
VILLAGE OF KRONENWETTER, MARATHON COUNTY, WISCONSIN

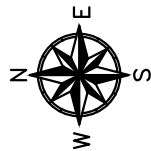




DATE:	5/2/2025
DESIGNED BY:	RJR
DRAWN BY:	WAC/RJR
PROJECT NO:	2024-020
SHEET:	P&P 1

File: F:\PROJECT FILES 2025\2025-020 VILLAGE OF KRONENWETTER\LIFT STATIONS\KRONENWETTER\CONTOUR-GLACIER P&P.DWG - Sheet Name: 2, ANSI FULL BLEED 5 (11.00 X 17.00 INCHES), Date: 5/5/2025 1:47 PM, By: Wayne casper


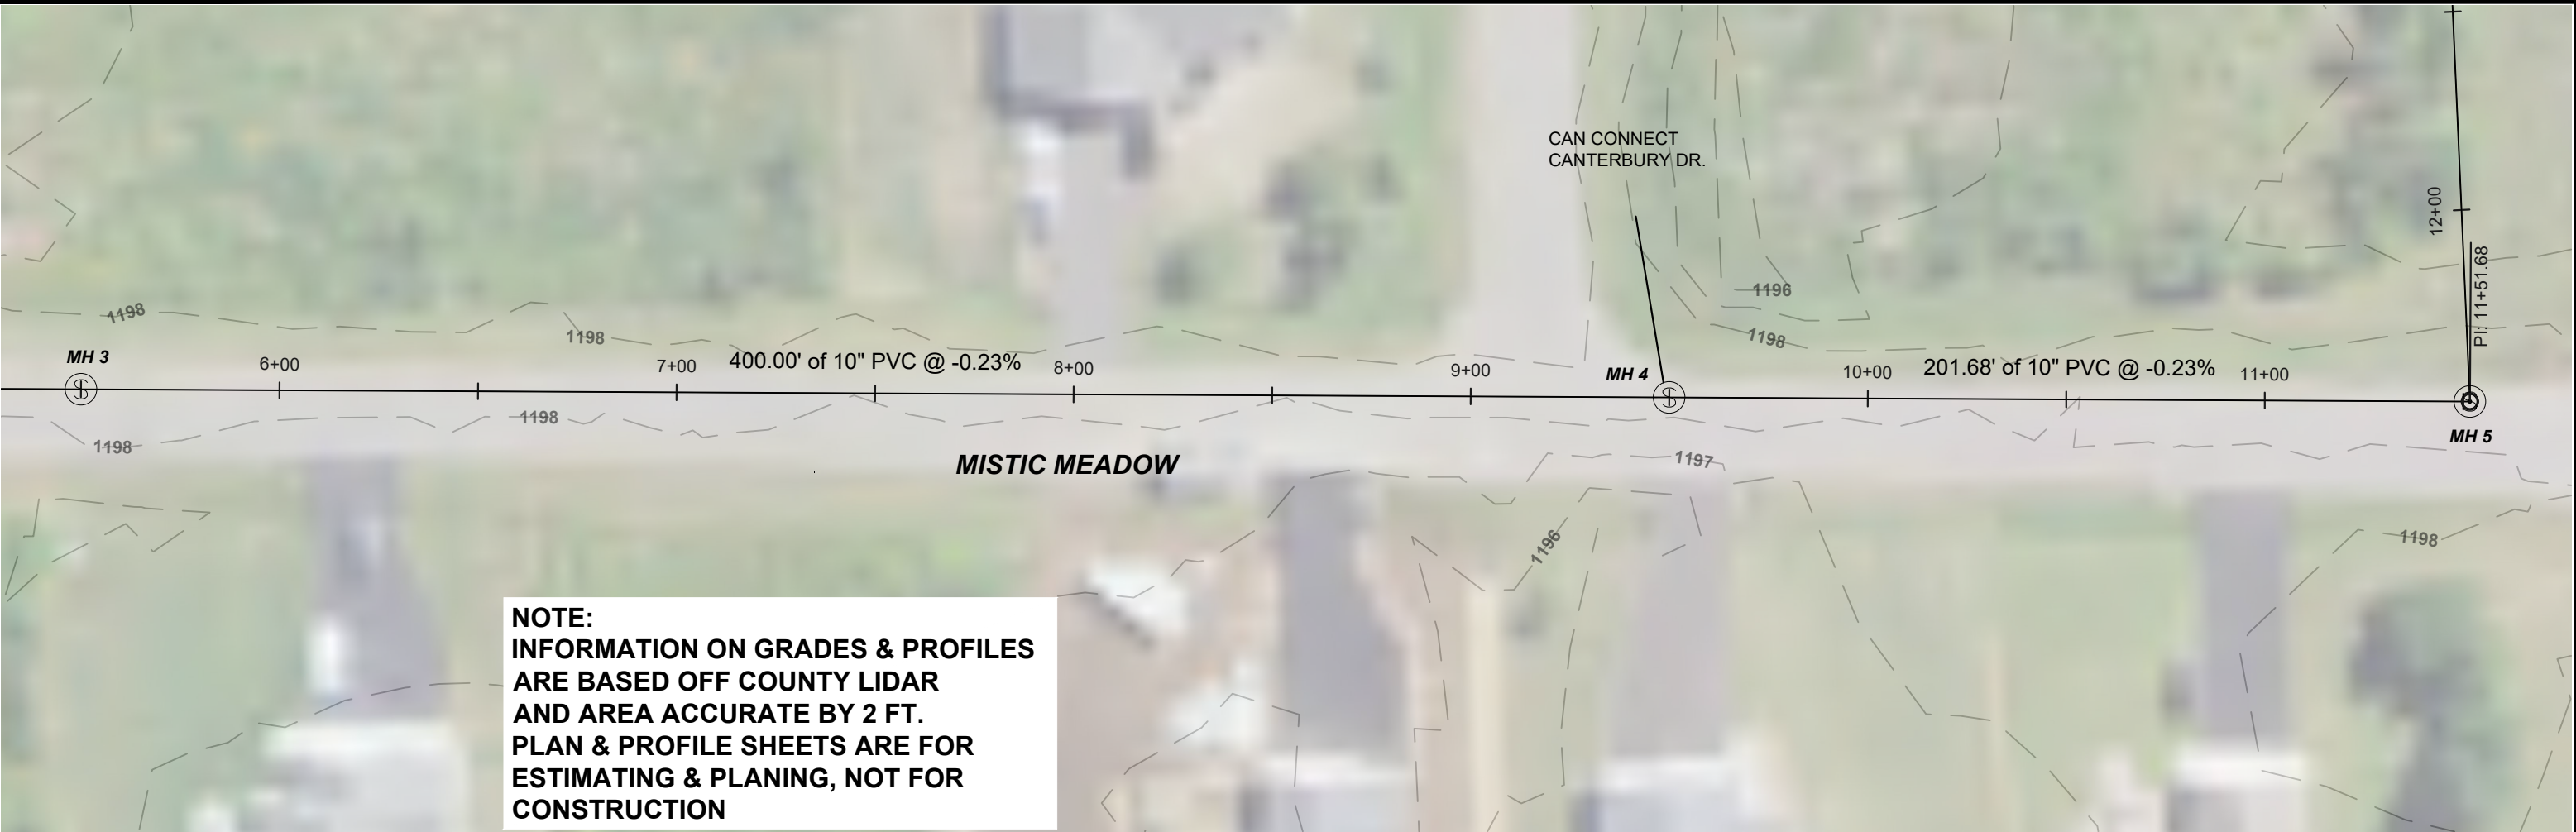


NOTE:
INFORMATION ON GRADES & PROFILES
ARE BASED OFF COUNTY LIDAR
AND AREA ACCURATE BY 2 FT.
PLAN & PROFILE SHEETS ARE FOR
ESTIMATING & PLANING, NOT FOR
CONSTRUCTION

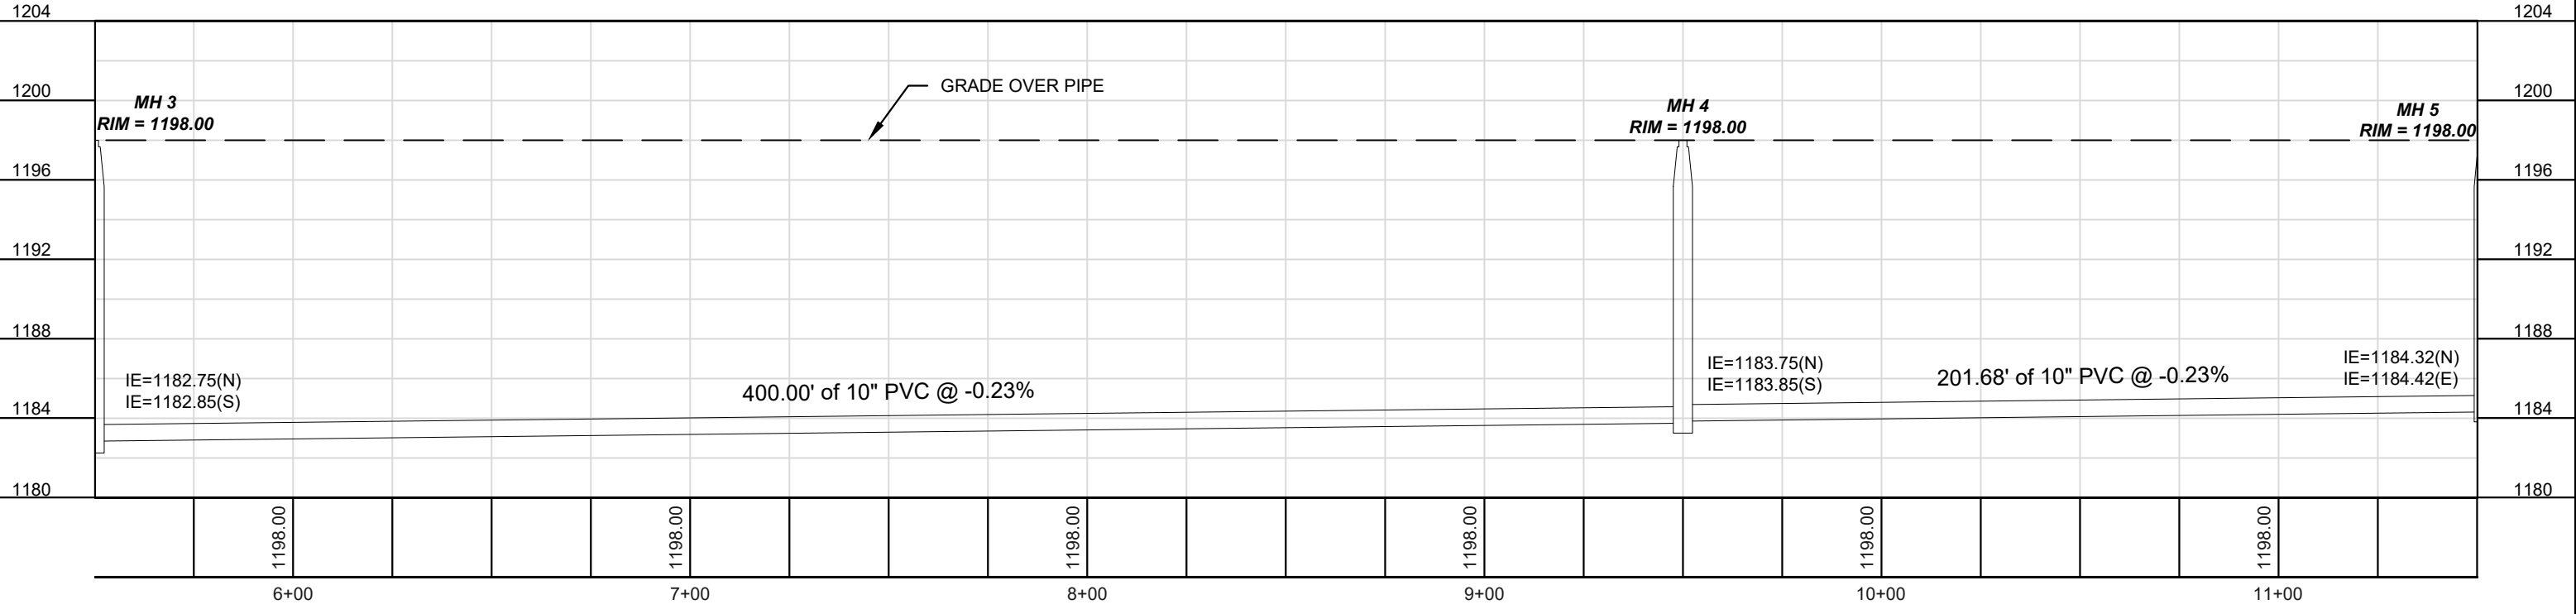

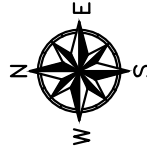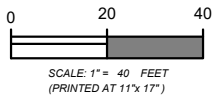 © Copyright Roth Professional Solutions, 2022	CONCEPT PLAN & PROFILE SHEETS KRONENWETTER DEVELOPMENT GLACIER DEVELOPMENT VILLAGE OF KRONENWETTER, MARATHON COUNTY, WISCONSIN				DATE: 5/2/2025
					DESIGNED BY: RJR
					DRAWN BY: WAC/RJR
					PROJECT NO: 2024-020
SHEET: P&P 2					

NOTE:
INFORMATION ON GRADES & PROFILES
ARE BASED OFF COUNTY LIDAR
AND AREA ACCURATE BY 2 FT.
PLAN & PROFILE SHEETS ARE FOR
ESTIMATING & PLANING, NOT FOR
CONSTRUCTION

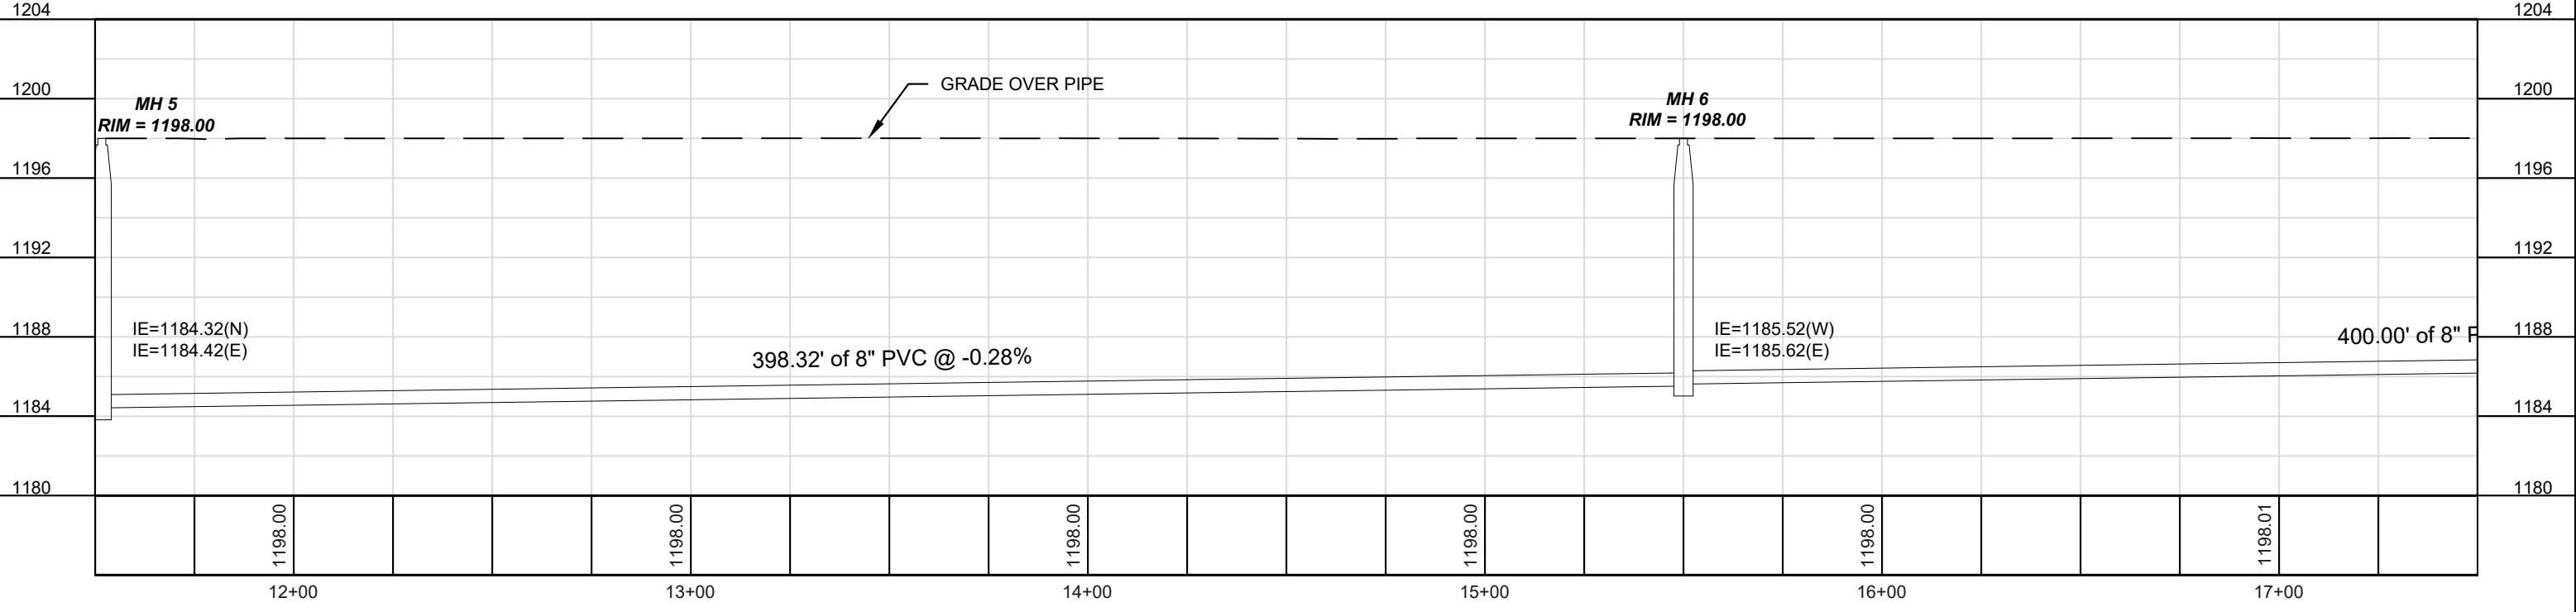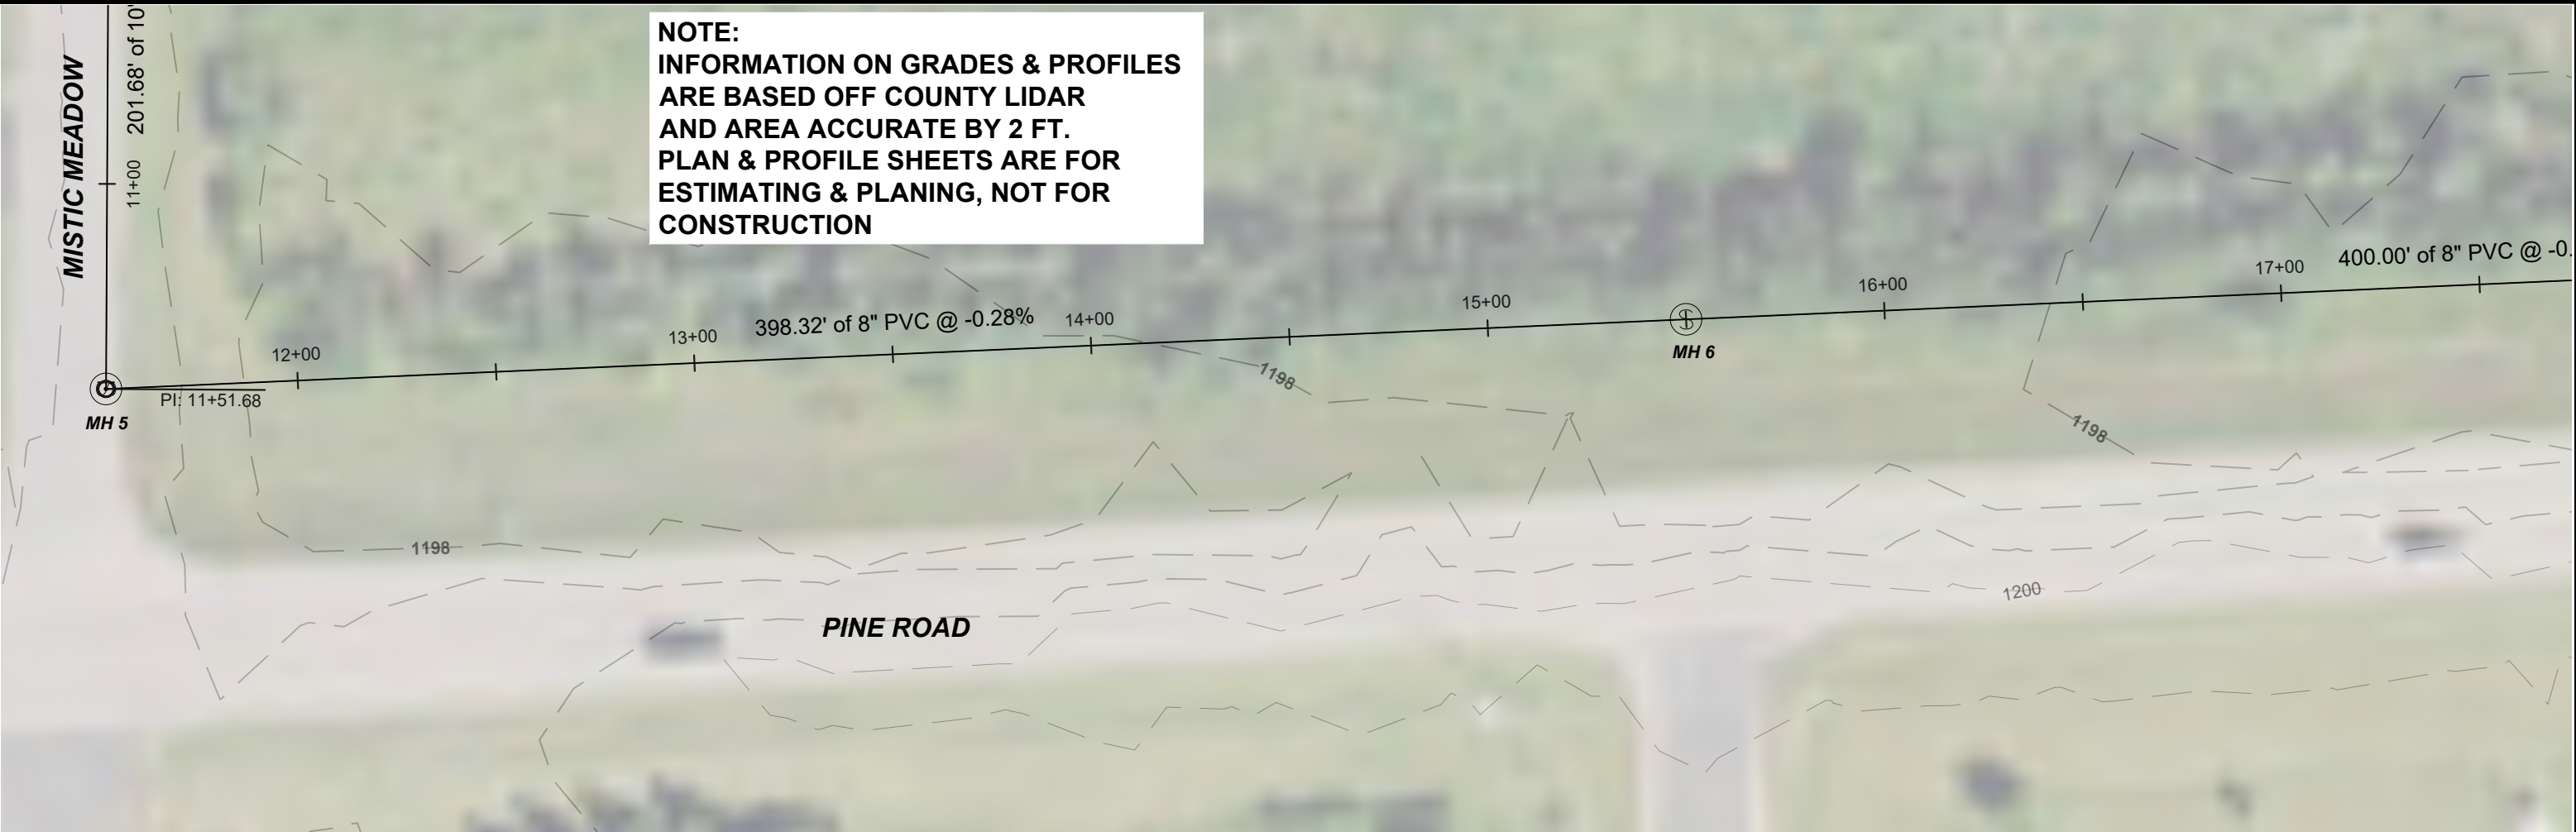



ROTH
PROFESSIONAL
SOLUTIONS



© Copyright Roth Professional Solutions, 2022

CONCEPT PLAN & PROFILE SHEETS

KRONENWETTER DEVELOPMENT

GLACIER DEVELOPMENT

VILLAGE OF KRONENWETTER, MARATHON COUNTY, WISCONSIN

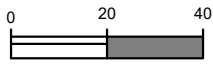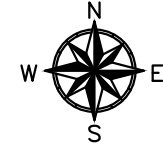

SCALE: 1" = 40 FEET
(PRINTED AT 11"x17")

DATE: 5/2/2025

DESIGNED BY: RJR



DRAWN BY: WAC/RJR

PROJECT NO: 2024-020



SHEET: P&P 3

F:\PROJECT FILES 2025\2025-020 VILLAGE OF KRONENWETTER\LIFT STATIONS\KRONENWETTER\CONTOUR-GLACIER P&P.DWG - Sheet Name: 2, ANSI FULL BLEED 5 (11.00 X 17.00 INCHES), Date: 5/2/2025 1:52 PM, By: Wayne casper



File: F:\PROJECT FILES 2025\2025-020 VILLAGE OF KRONENWETTER\LIFT STATIONS\KRONENWETTER\GLACIER P&P.DWG - Sheet Name: 2, ANSI FULL BLEED 5 (11.00 X 17.00 INCHES), Date: 5/2/2025 7:58 PM, By: Wayne casper

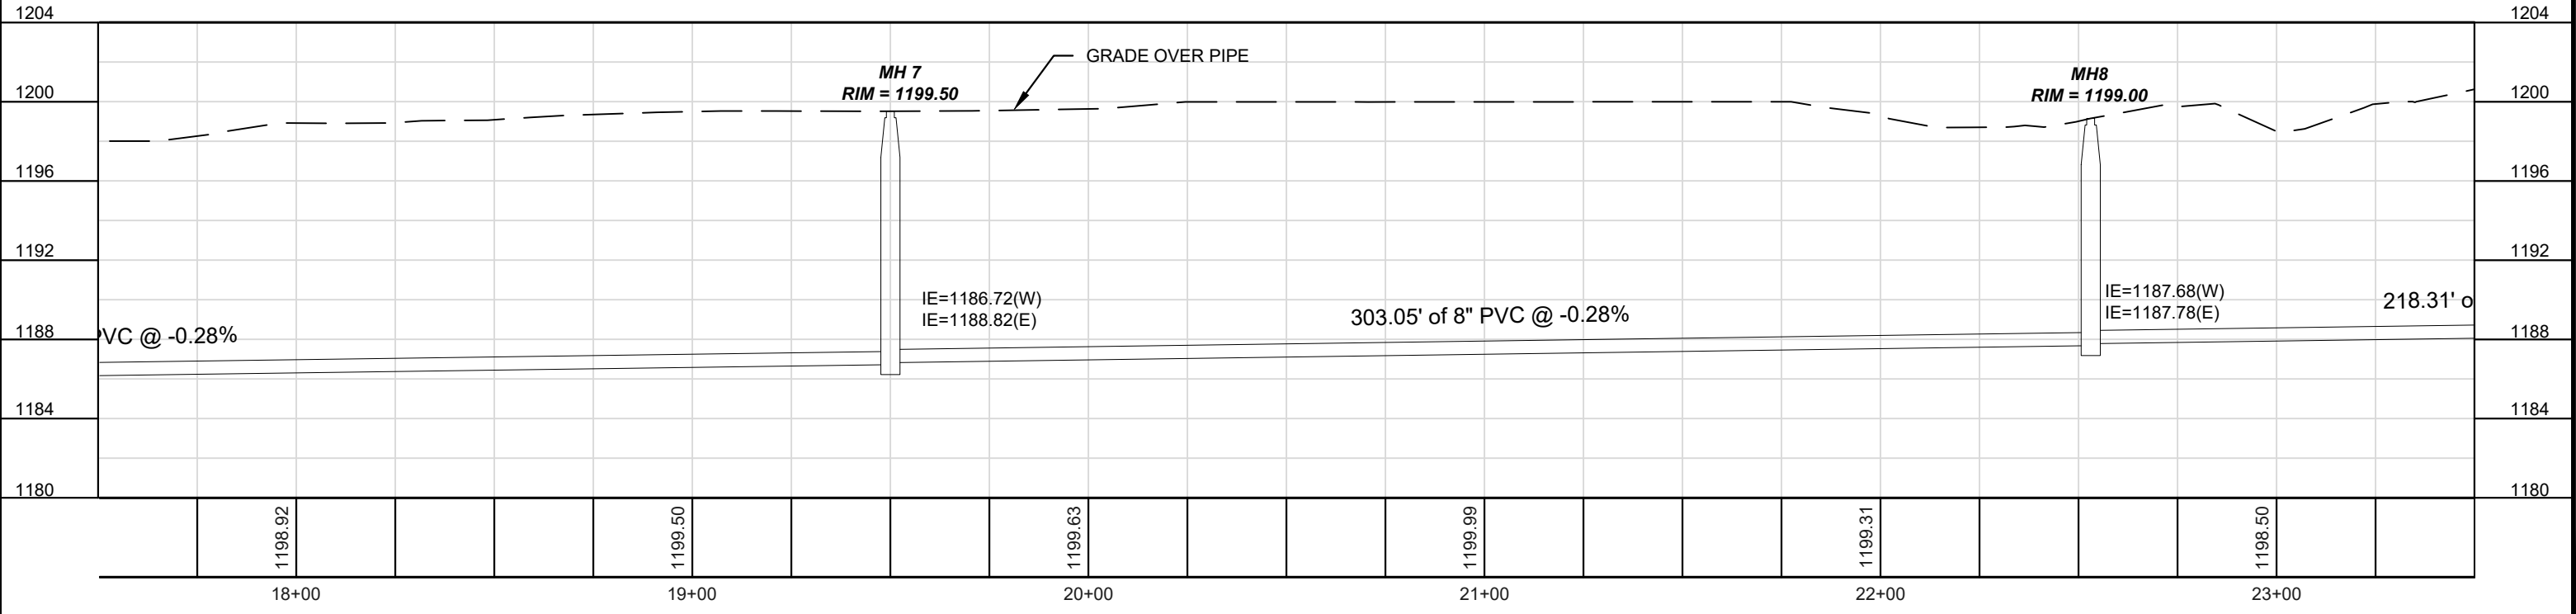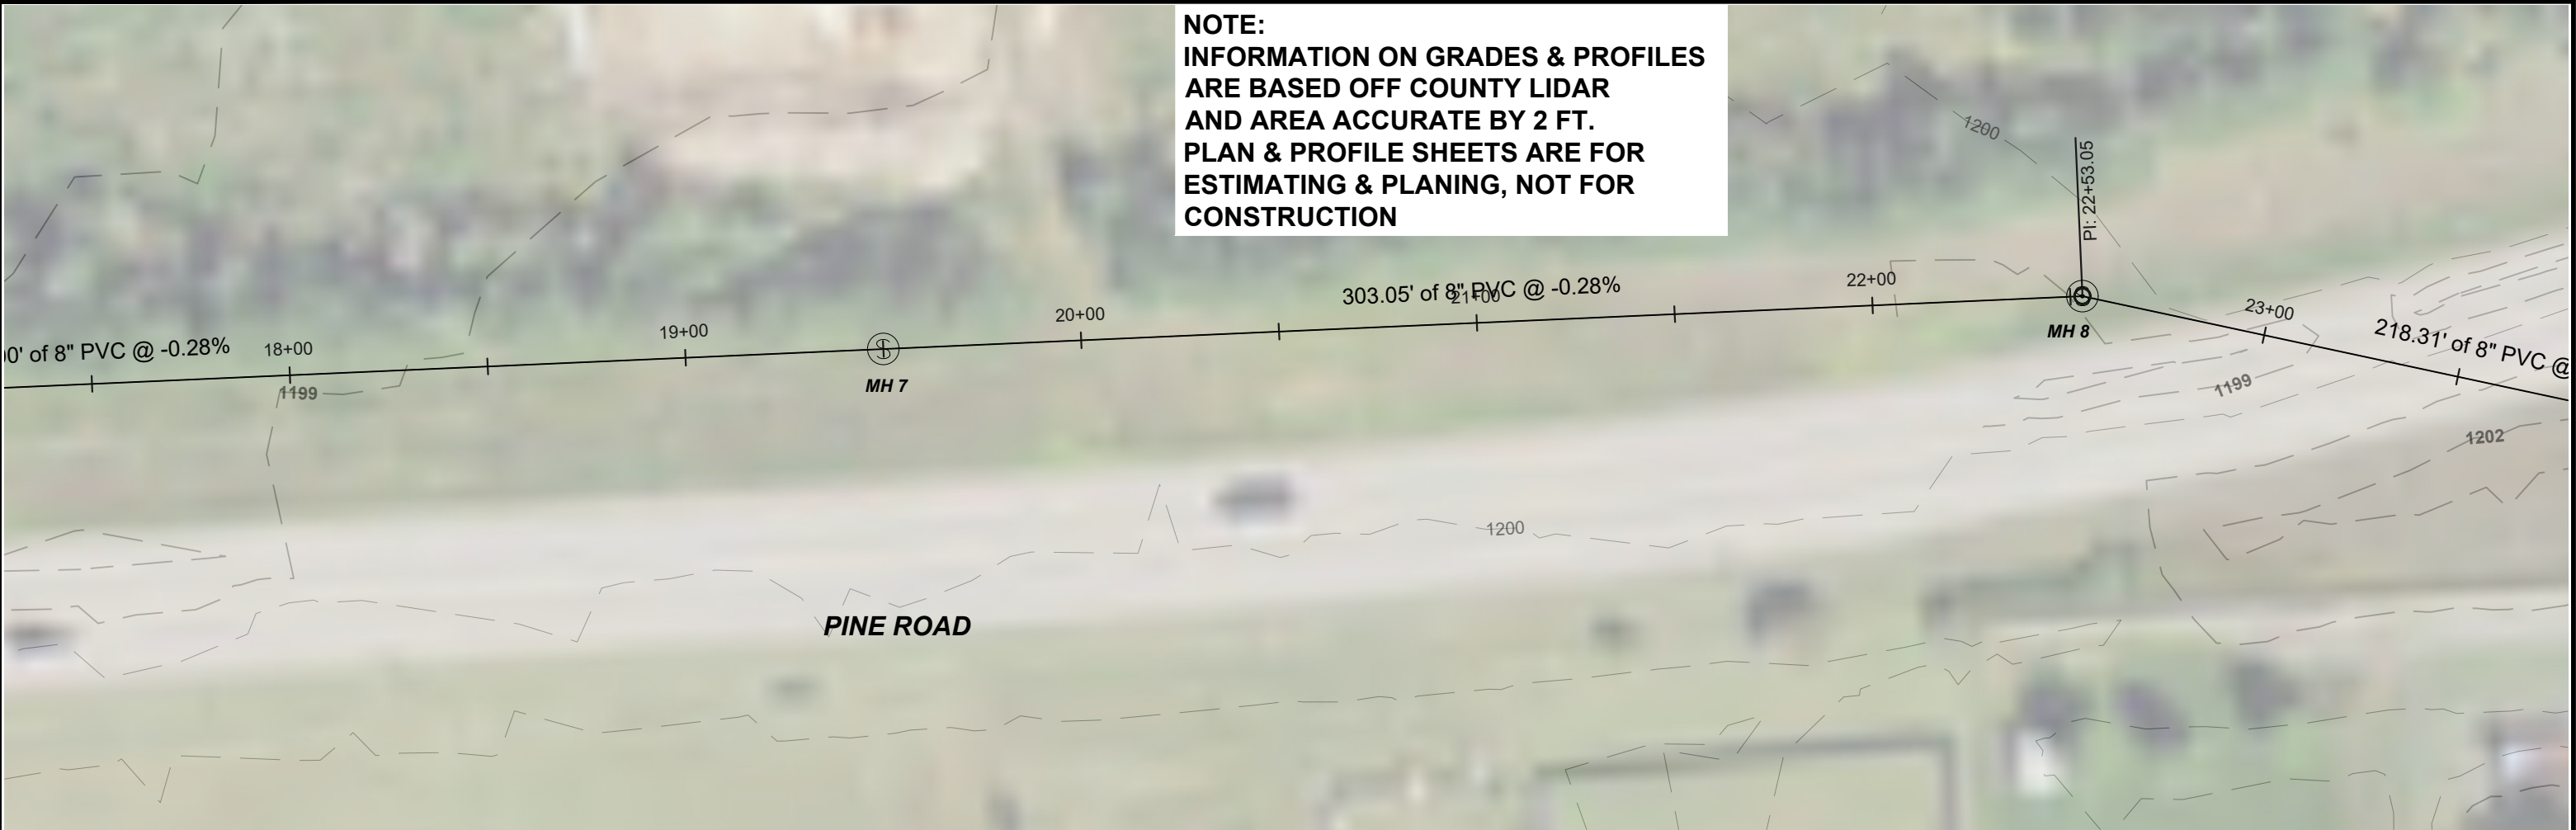

CONCEPT PLAN & PROFILE SHEETS
KRONENWETTER DEVELOPMENT
GLACIER DEVELOPMENT
VILLAGE OF KRONENWETTER, MARATHON COUNTY, WISCONSIN

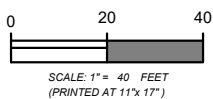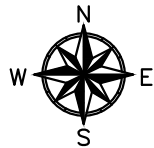

DATE:	5/2/2025
DESIGNED BY:	RJR
DRAWN BY:	WAC/RJR
PROJECT NO:	2024-020
SHEET:	P&P 4

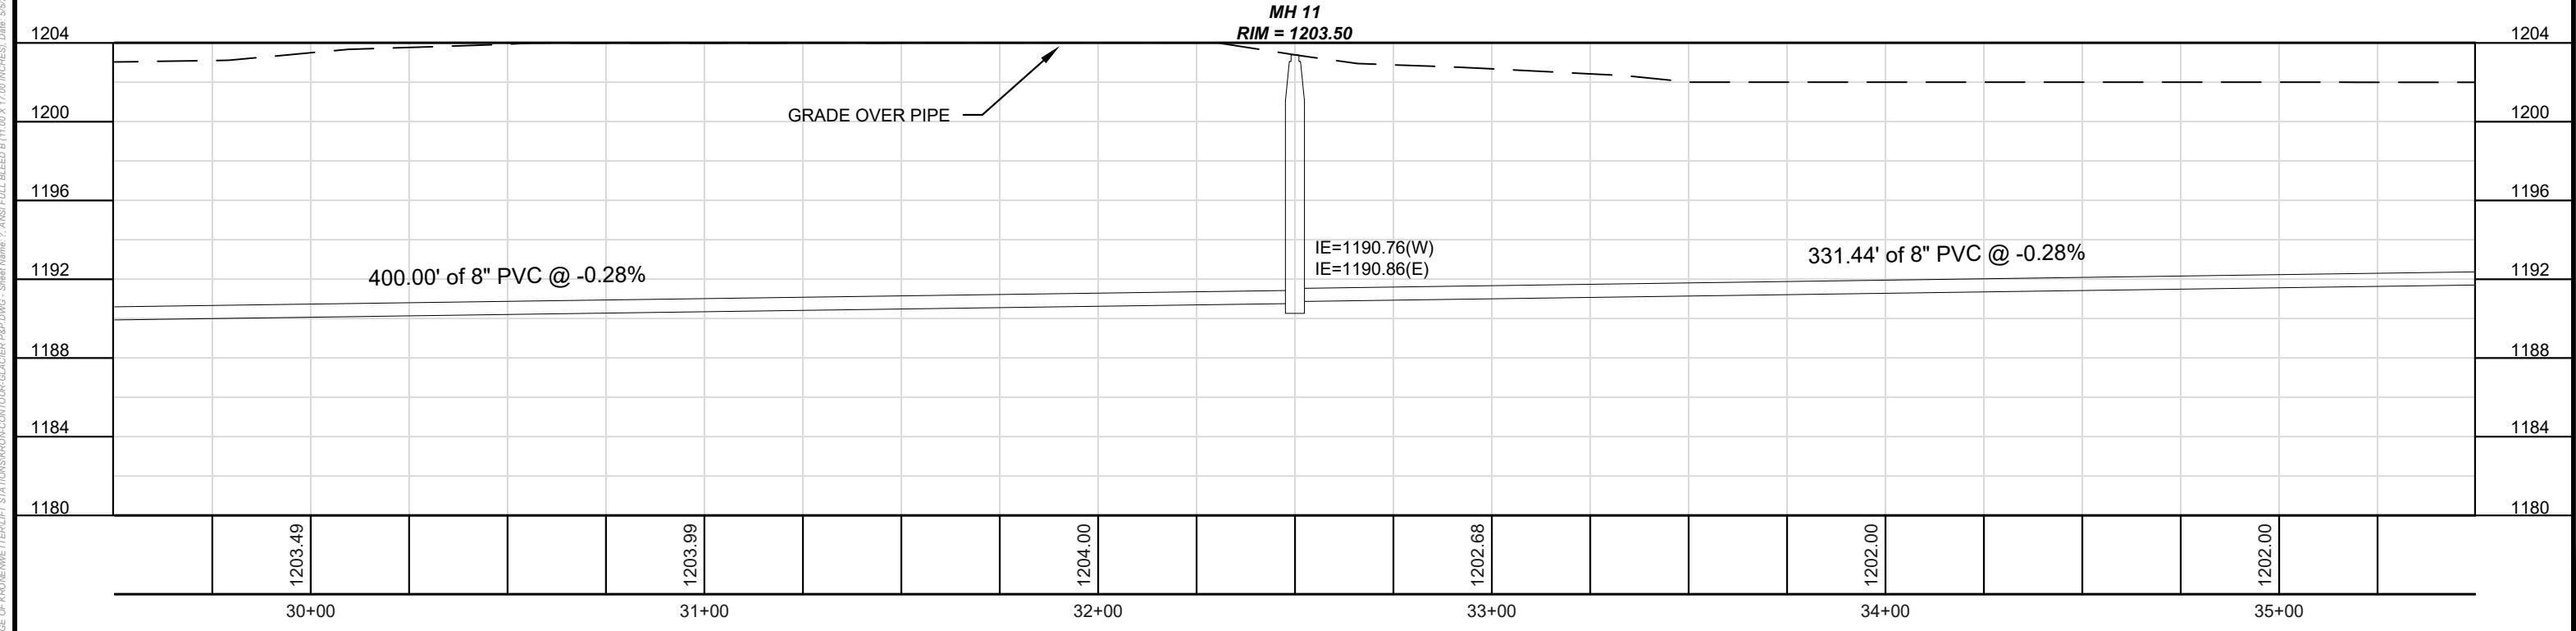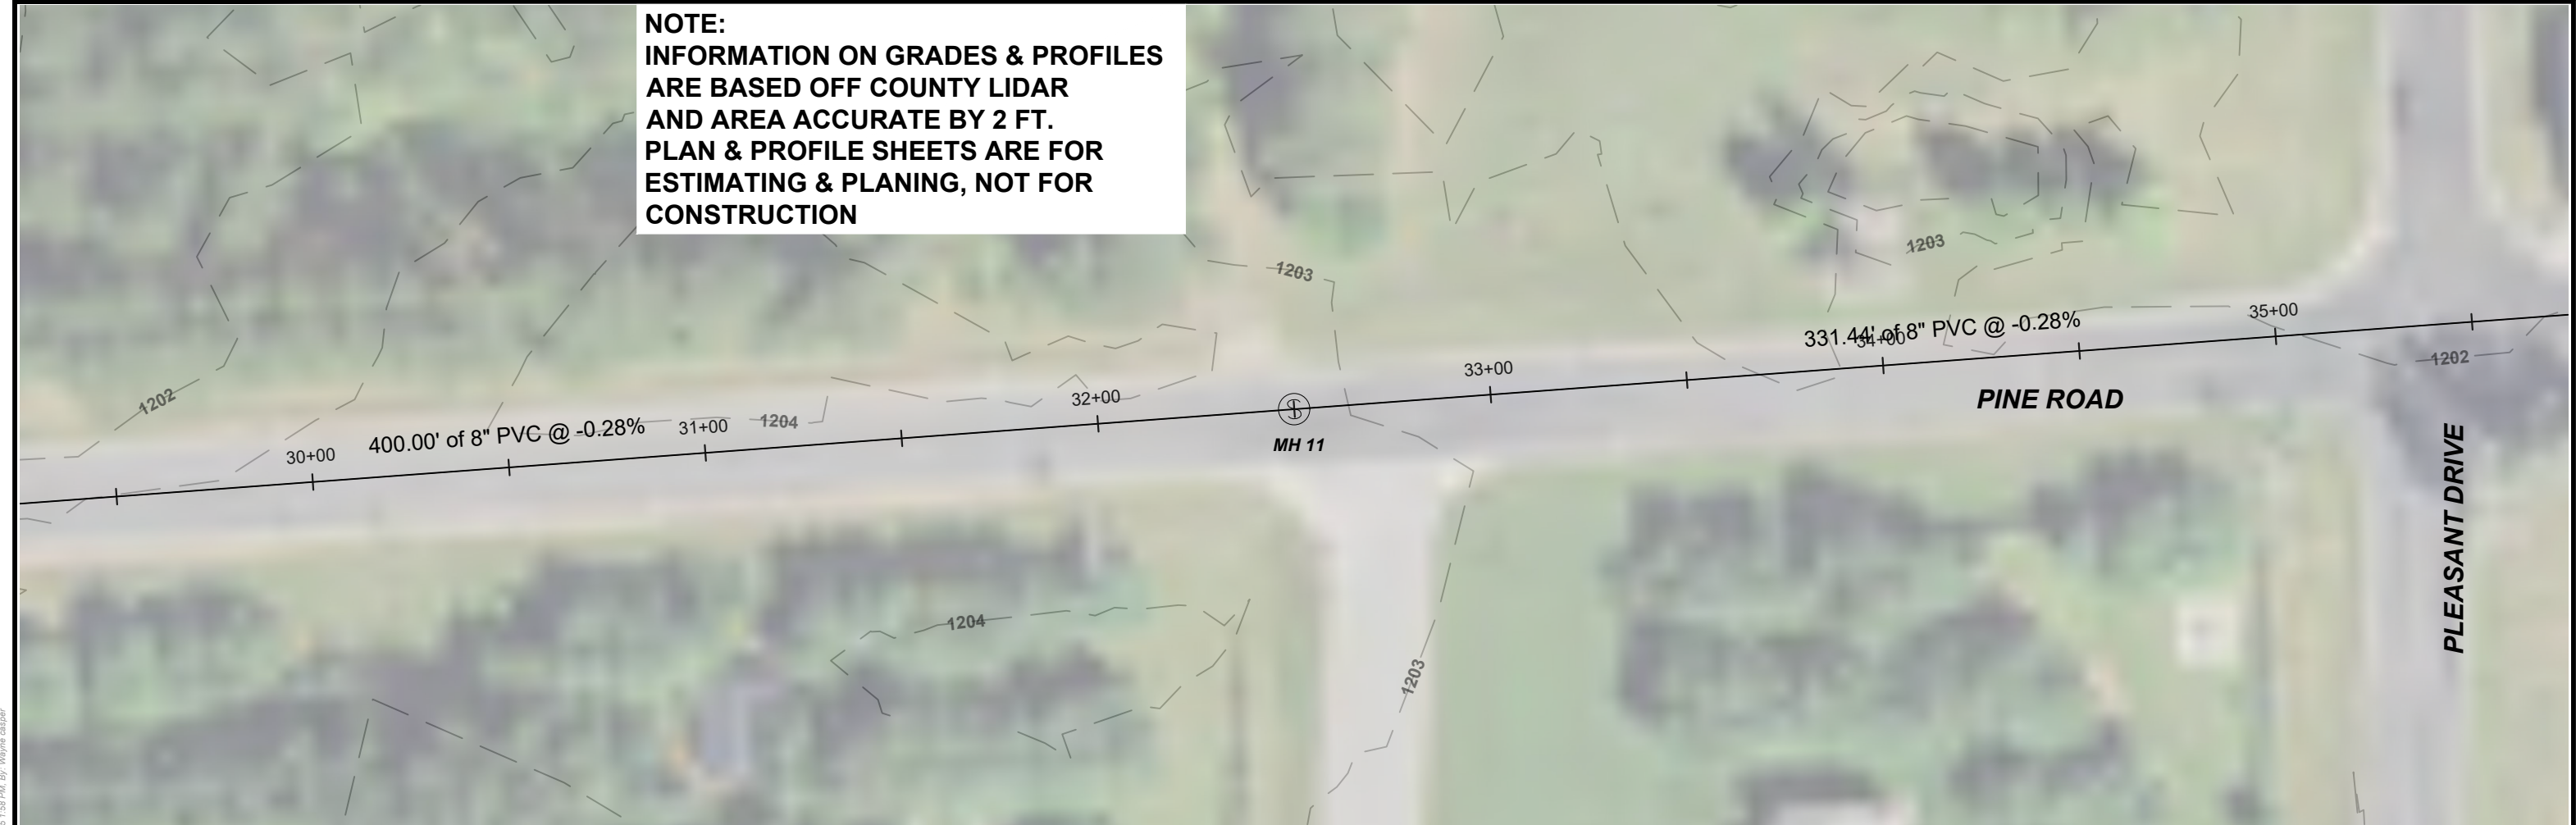



RPS ROTH
PROFESSIONAL
SOLUTIONS


© Copyright Roth Professional Solutions, 2022

CONCEPT PLAN & PROFILE SHEETS

KRONENWETTER DEVELOPMENT

GLACIER DEVELOPMENT


VILLAGE OF KRONENWETTER, MARATHON COUNTY, WISCONSIN

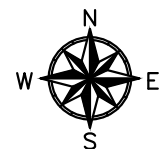



0 20 40
SCALE: 1" = 40 FEET
(PRINTED AT 11"x17")

DATE:	5/2/2025
DESIGNED BY:	RJR
DRAWN BY:	WAC/RJR
PROJECT NO:	2024-020
SHEET:	P&P 5

File: F:\PROJECT FILES 2025\2025-020 VILLAGE OF KRONENWETTER\LIFT STATIONS\KRONENWETTER\GLACIER P&P.DWG - Sheet Name: 2, ANSI FULL BLEED E (11.00 X 17.00 INCHES), Date: 5/2/2025 2:01 PM, By: Wayne casper

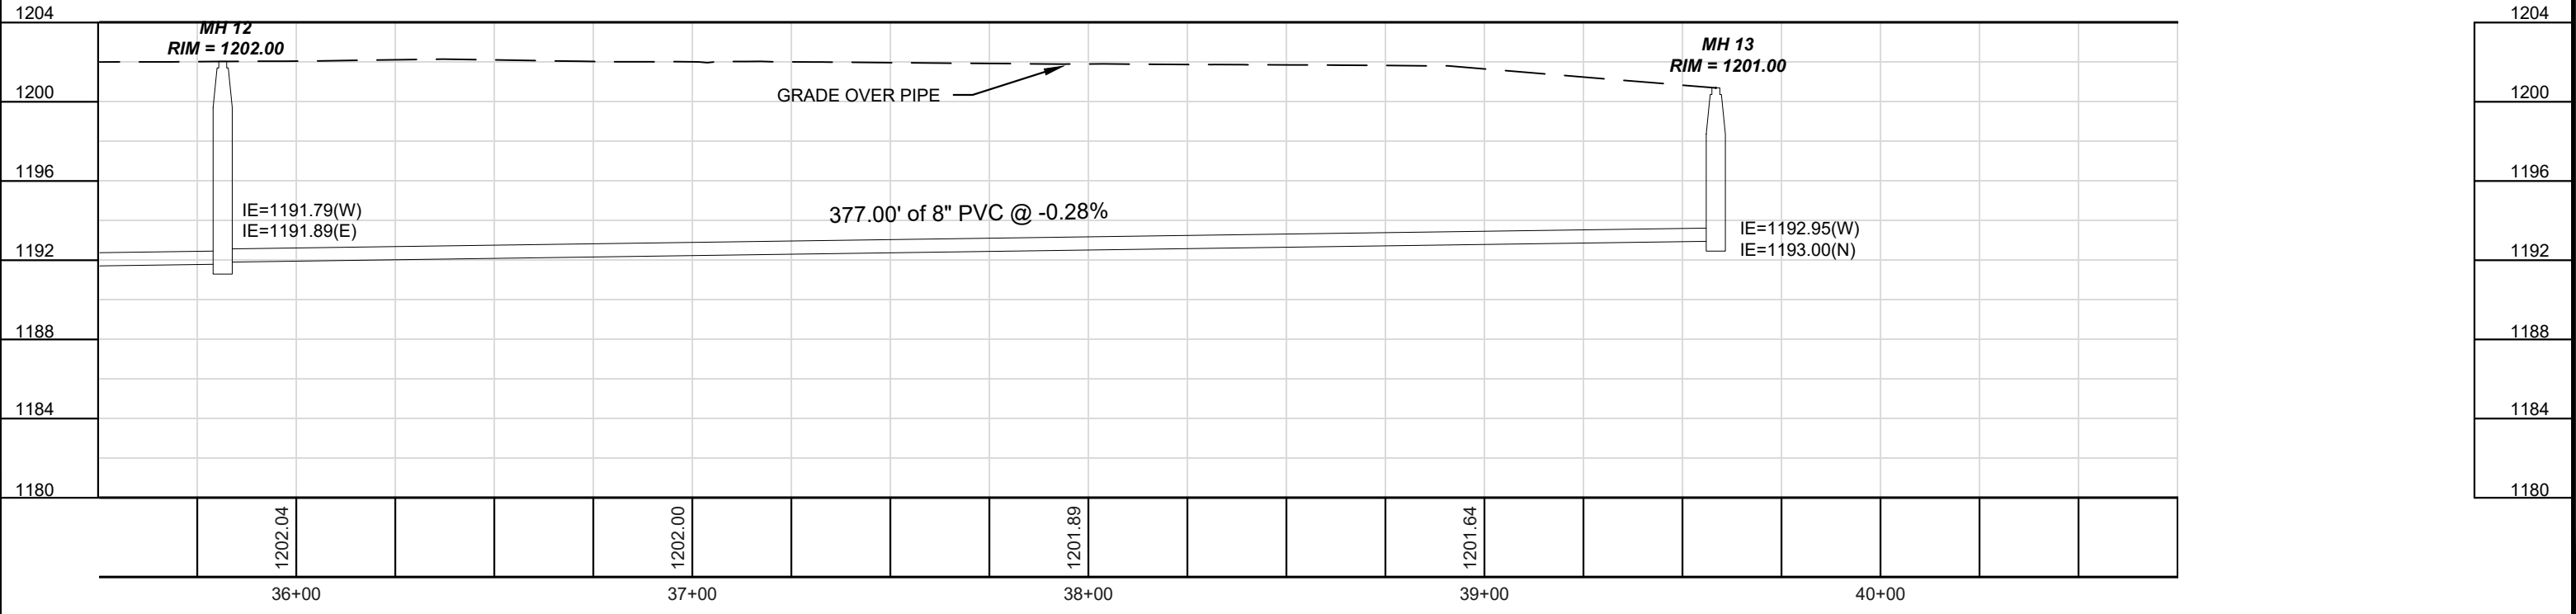

CONCEPT PLAN & PROFILE SHEETS
KRONENWETTER DEVELOPMENT
GLACIER DEVELOPMENT
VILLAGE OF KRONENWETTER, MARATHON COUNTY, WISCONSIN

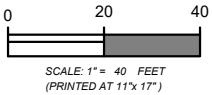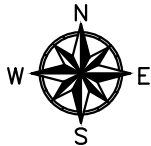

DATE:	5/2/2025
DESIGNED BY:	RJR
DRAWN BY:	WAC/RJR
PROJECT NO:	2024-020
SHEET:	P&P 6