


NOTE: THESE ARE ABBREVIATED BORING LOGS, SEE GEOTECH REPORT FOR FULL LOG & DESCRIPTIONS

SECTION FROM TRUNK ROAD TO FOREST ROAD
 12" BREAKER RUN-3" SIZE OVER GEOTEXTILE FABRIC
 6" 1-1/4" C.A.B.C.
 1 SEAL COAT
 1 CHIP SEAL


AUTUMN ROAD CONCEPT
 KRONENWETTER STREET PLANNING
 ROAD IMPROVEMENT PROJECT
 VILLAGE OF KRONENWETTER, WI

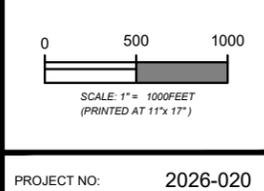

DATE:	1/8/26
DESIGNED BY:	RJR
DRAWN BY:	WAC
SHEET:	A 1



File: F:\PROJECT FILES 2023\2023-020 VILLAGE OF KRONENWETTER\G:\LIFT STATION VALUE ENG\2023-020 VILLAGE MAP.DWG - Sheet Name: ? ANSI FULL BLEED E (11.00 X 17.00 INCHES). Date: 1/28/2026 10:39 AM. By: Wayne Casper

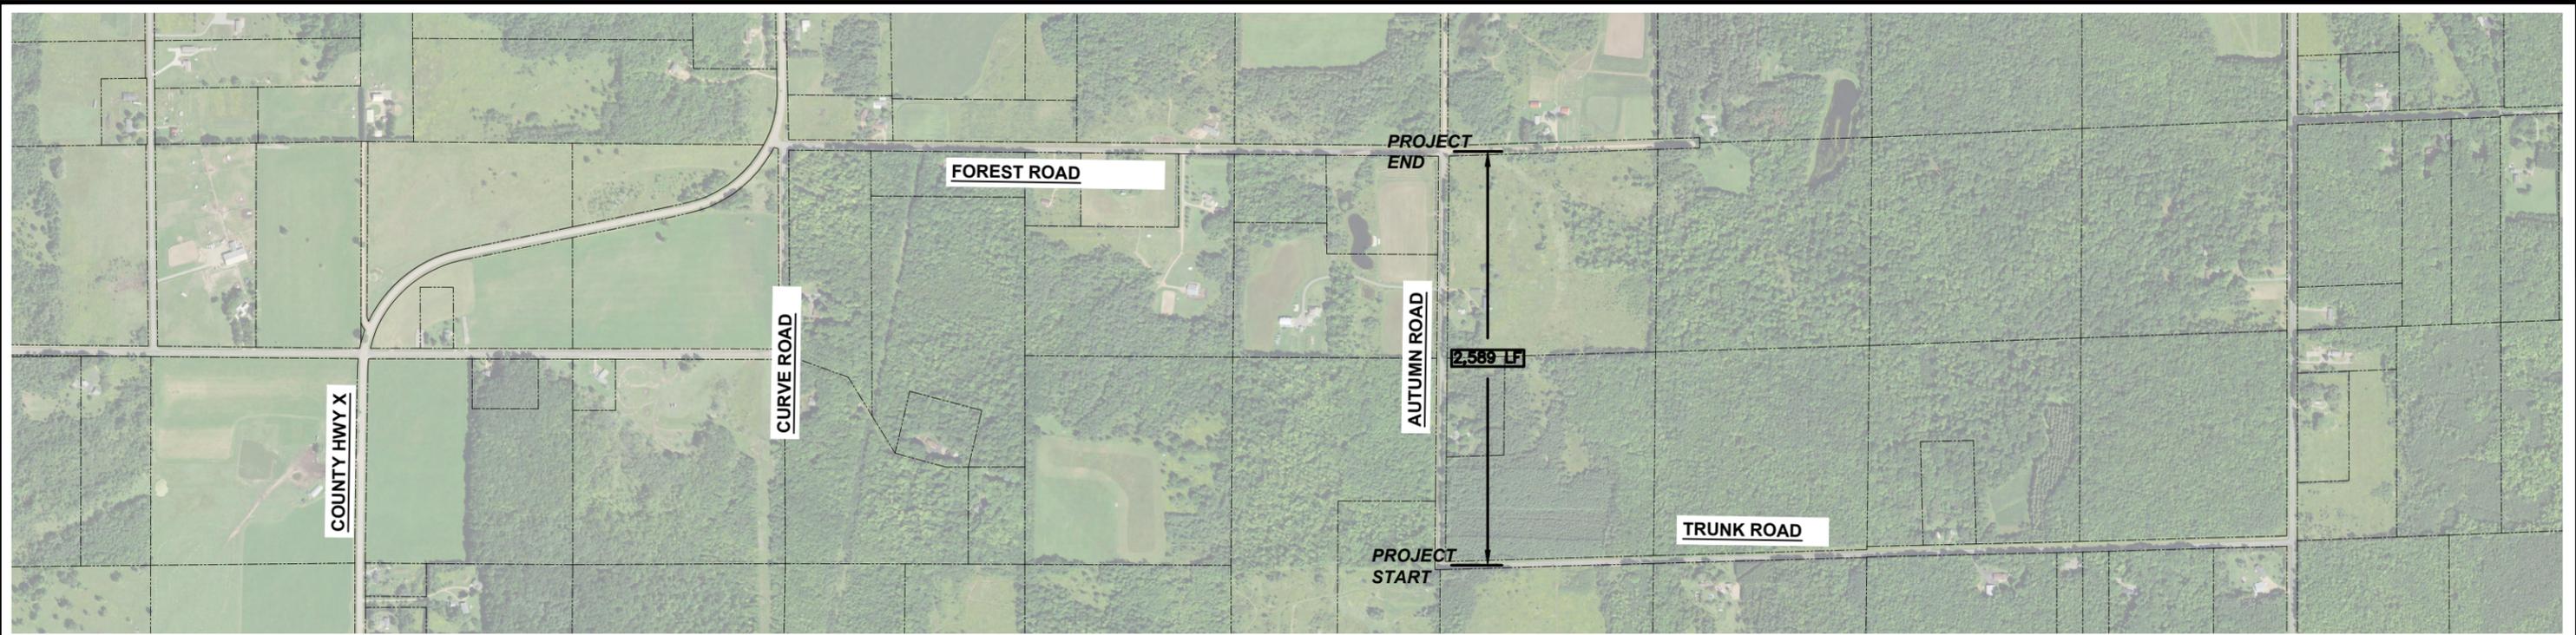


AUTUMN ROAD REHABILITATION - TRUNK ROAD TO FOREST ROAD

- 12" BREAKER RUN-3" SIZE OVER GEOTEXTILE FABRIC
- 6" 1-1/4" C.A.B.C.
- 1 SEAL COAT
- 1 CHIP SEAL



File: F:\PROJECT FILES 2023\2023-020 VILLAGE OF KRONENWETTER\G\LIFT STATION VALUE ENG\2023-020 VILLAGE MAP.DWG - Sheet Name: ? ANSI FULL BLEED E (11.00 X 17.00 INCHES). Date: 1/28/2025 10:38 AM. By: Wayne casper



AUTUMN ROAD CONCEPT
 KRONENWETTER STREET PLANNING
 ROAD IMPROVEMENT PROJECT
 VILLAGE OF KRONENWETTER, WI

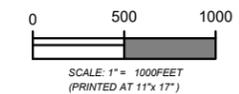



DATE:	01/08/25
DESIGNED BY:	RJR
DRAWN BY:	WAC
PROJECT NO:	2026-020
SHEET:	A 2

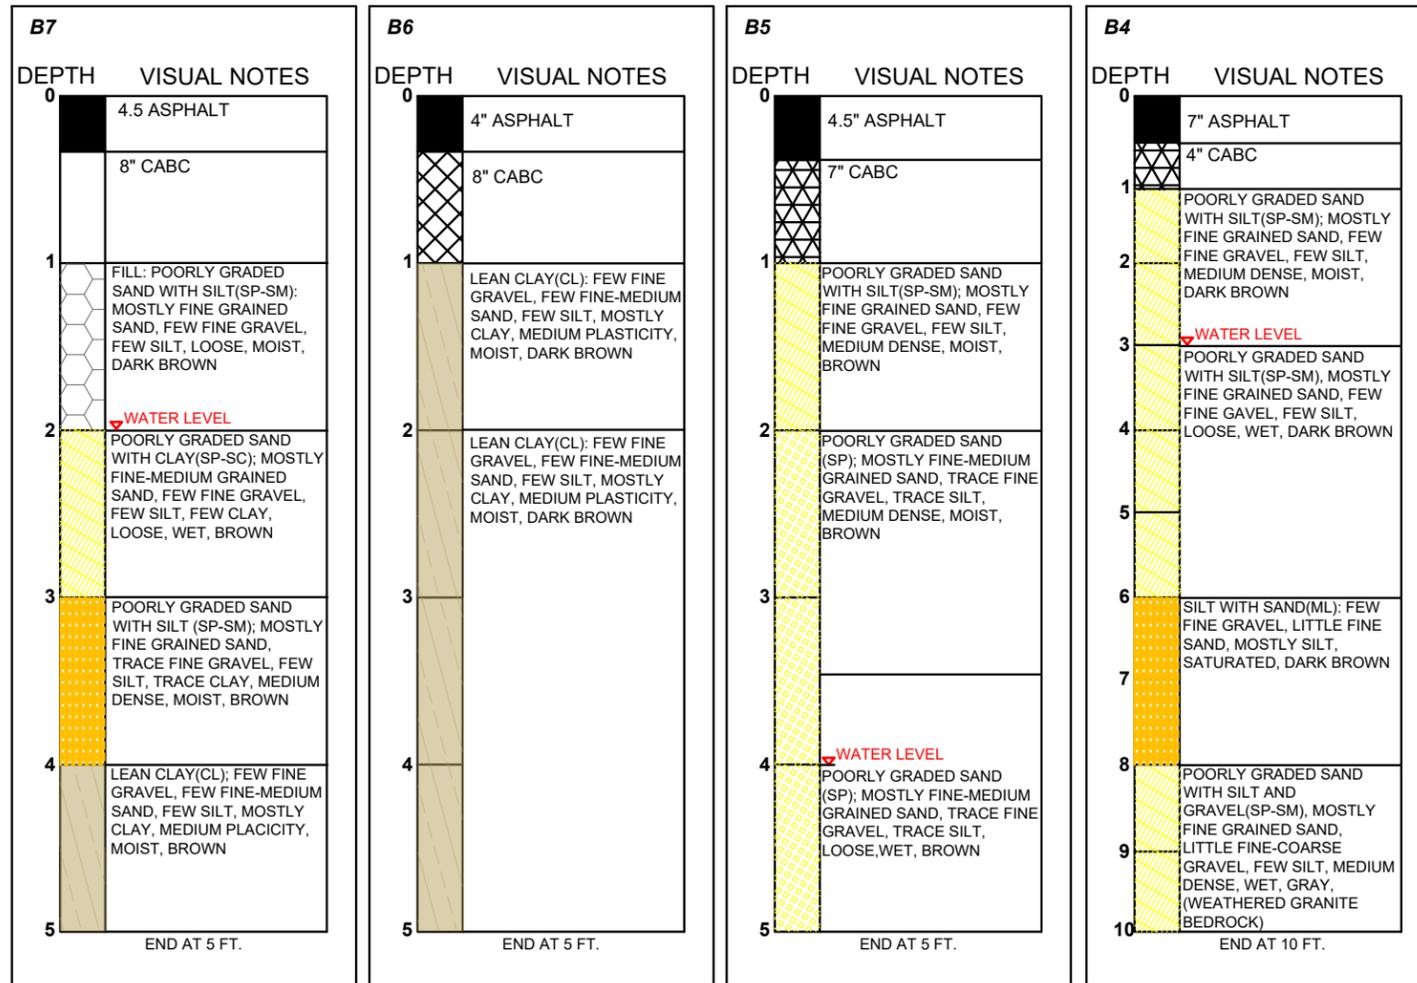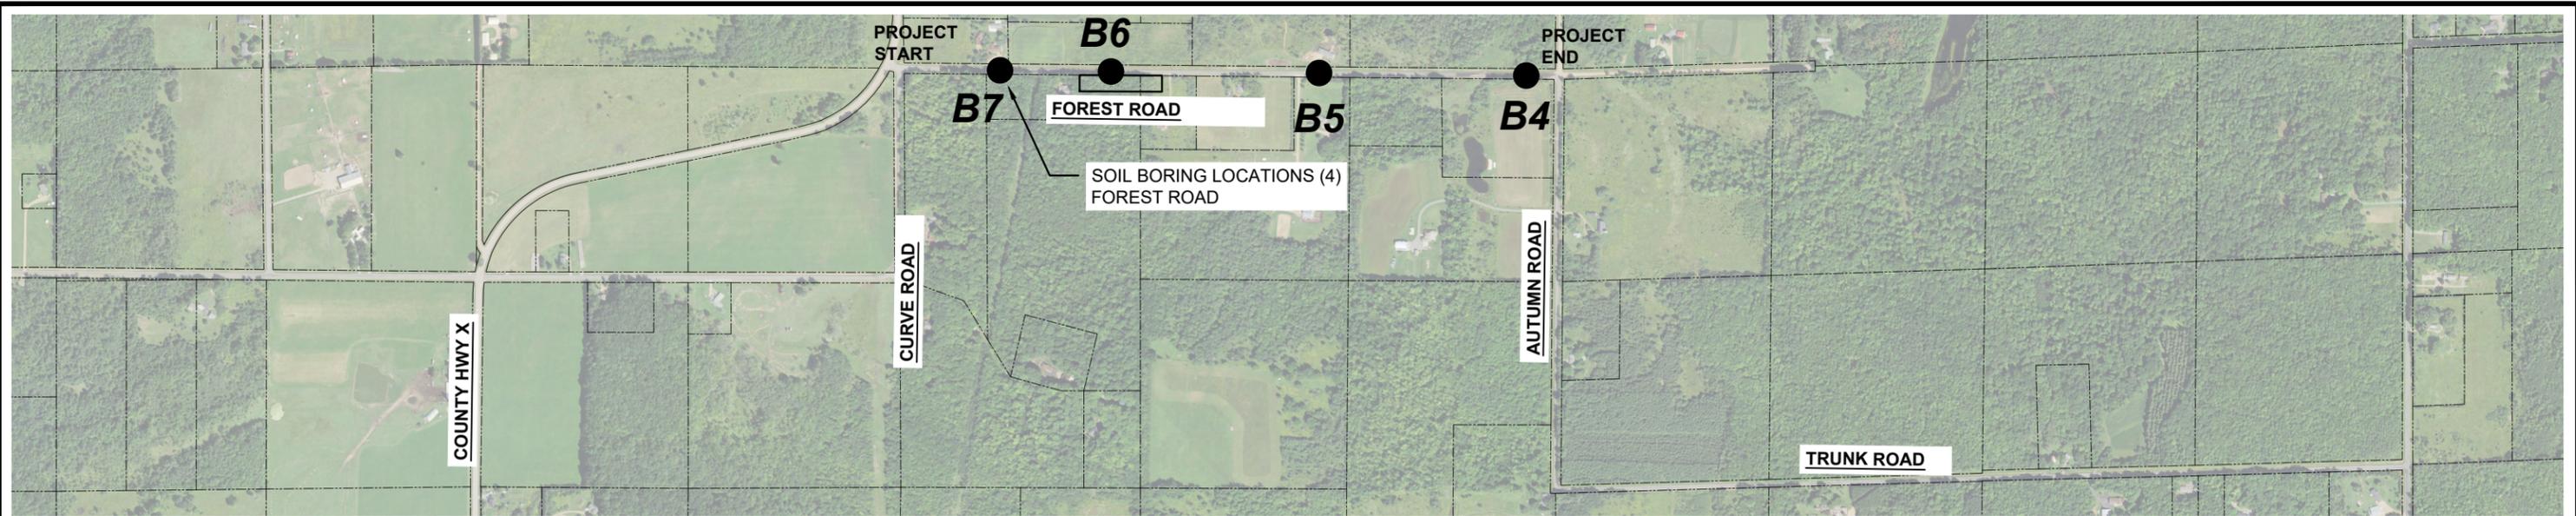

NOTE: THESE ARE ABBREVIATED BORING LOGS, SEE GEOTECH REPORT FOR FULL LOG & DESCRIPTIONS

SECTION FROM CURVE ROAD TO AUTUMN ROAD
 PULVERIZE EXSTING TO GET=12" BASE
 1-SEAL COAT
 1-CHIP SEAL

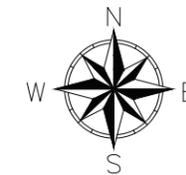

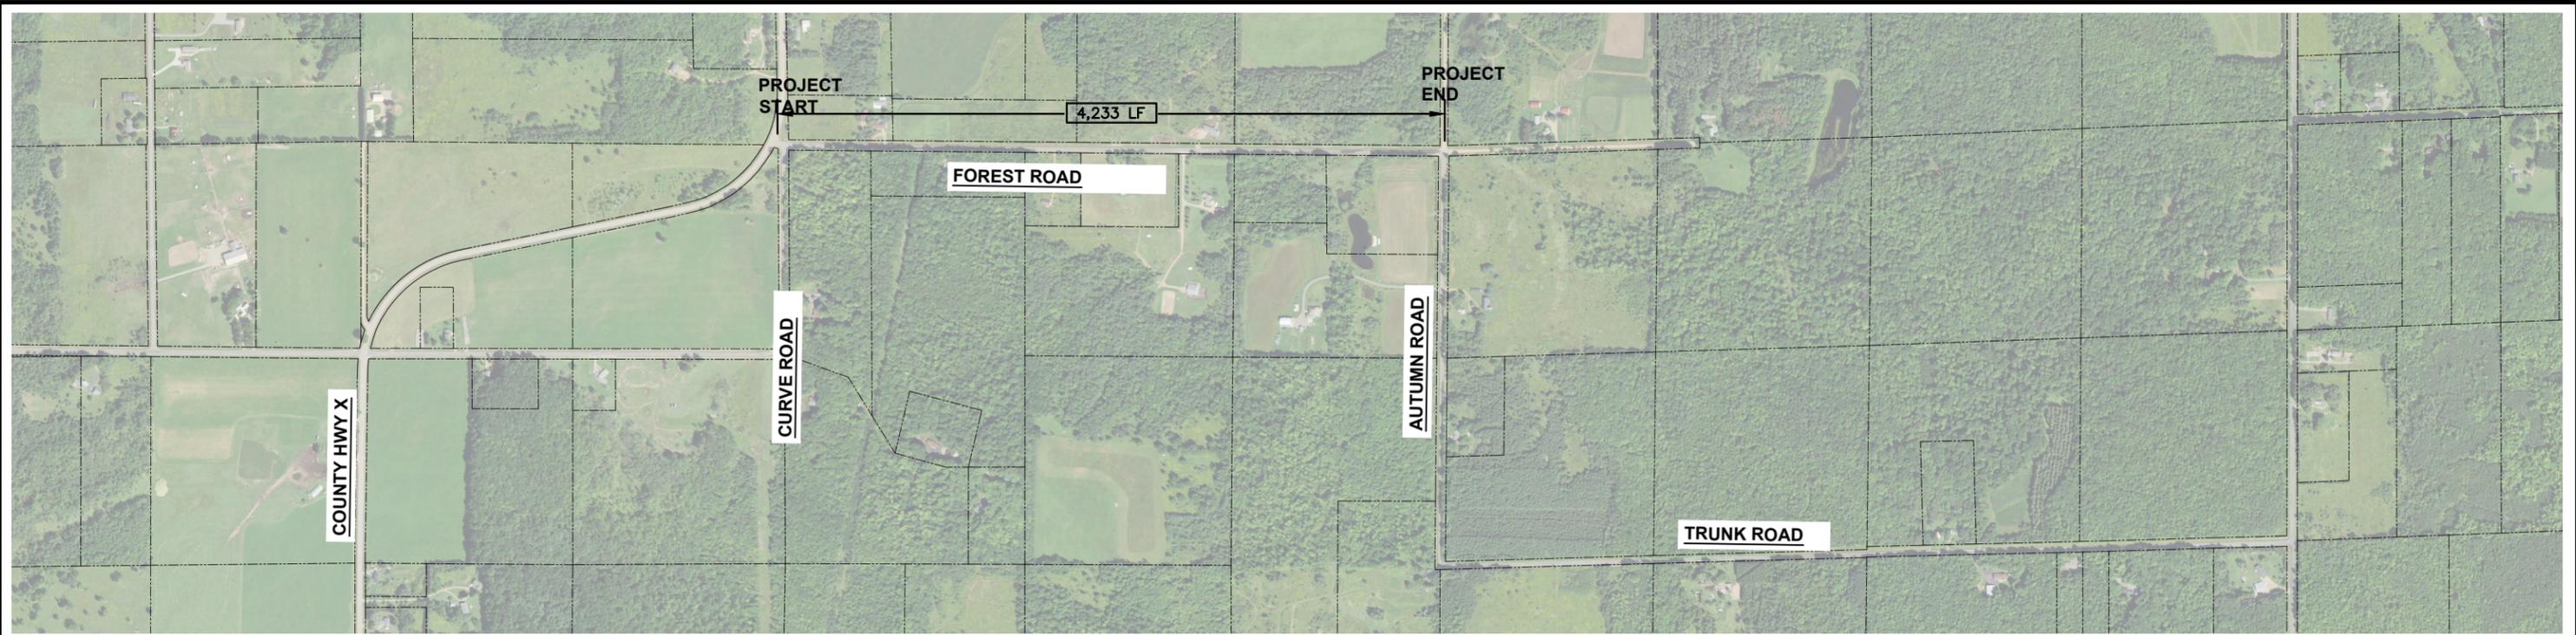

FOREST ROAD REHABILITATION - CURVE ROAD TO AUTUMN ROAD
 PULVERIZE EXSTING TO GET=12" BASE -ADD 1-1/4 C.A.B.C. AS NEEDED
 1-SEAL COAT
 1-CHIP SEAL






File: F:\PROJECT FILES 2023\2023-020 VILLAGE OF KRONENWETTER\G:\LIFT STATION VALUE ENG\2023-020 VILLAGE MAP.DWG - Sheet Name: ? ANSIFULL BLEED E (11.00 X 17.00 INCHES). Date: 1/28/2026 10:37 AM. By: Wayne casper



FOREST ROAD CONCEPT
 KRONENWETTER STREET PLANNING
 ROAD IMPROVEMENT PROJECT
 VILLAGE OF KRONENWETTER, WI



DATE:	01/08/26
DESIGNED BY:	RJR
DRAWN BY:	WAC
PROJECT NO:	2026-020
SHEET:	F 2

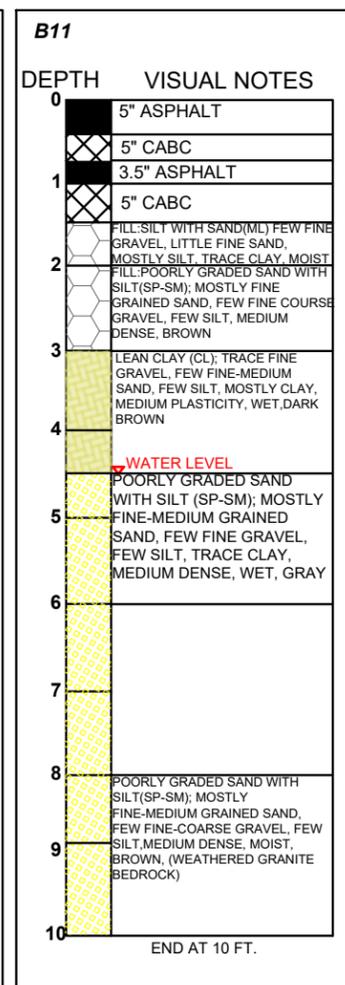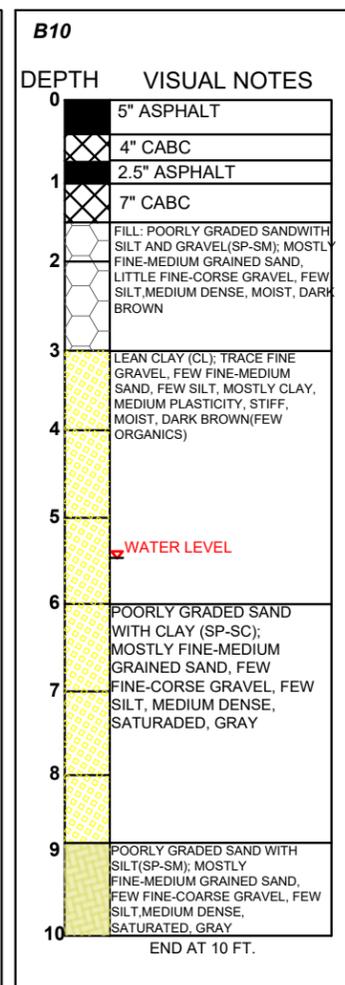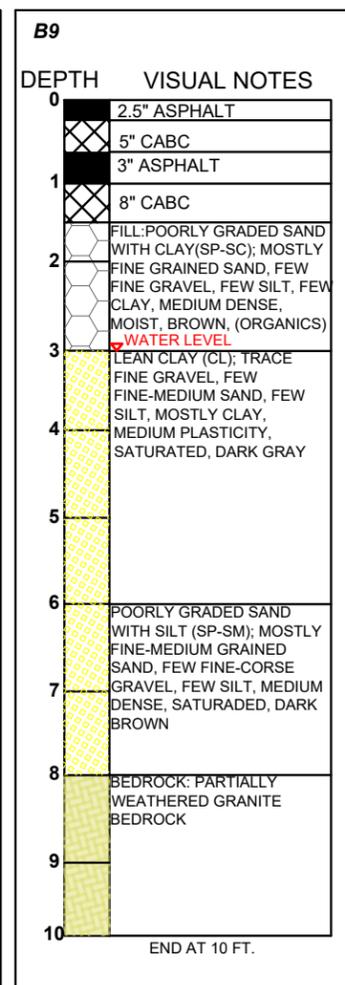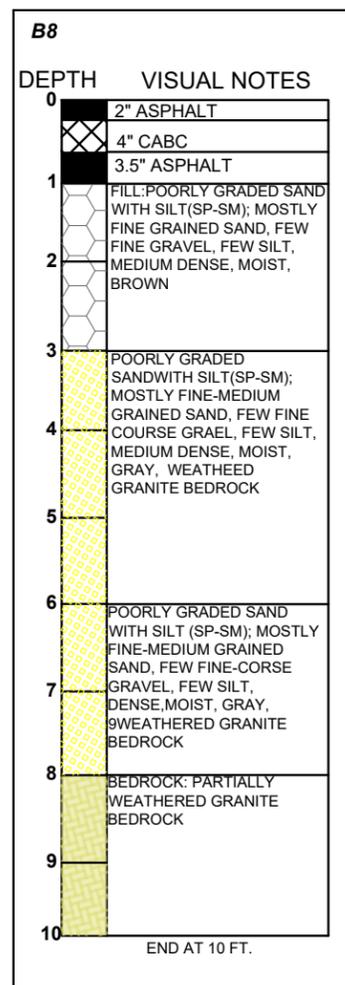
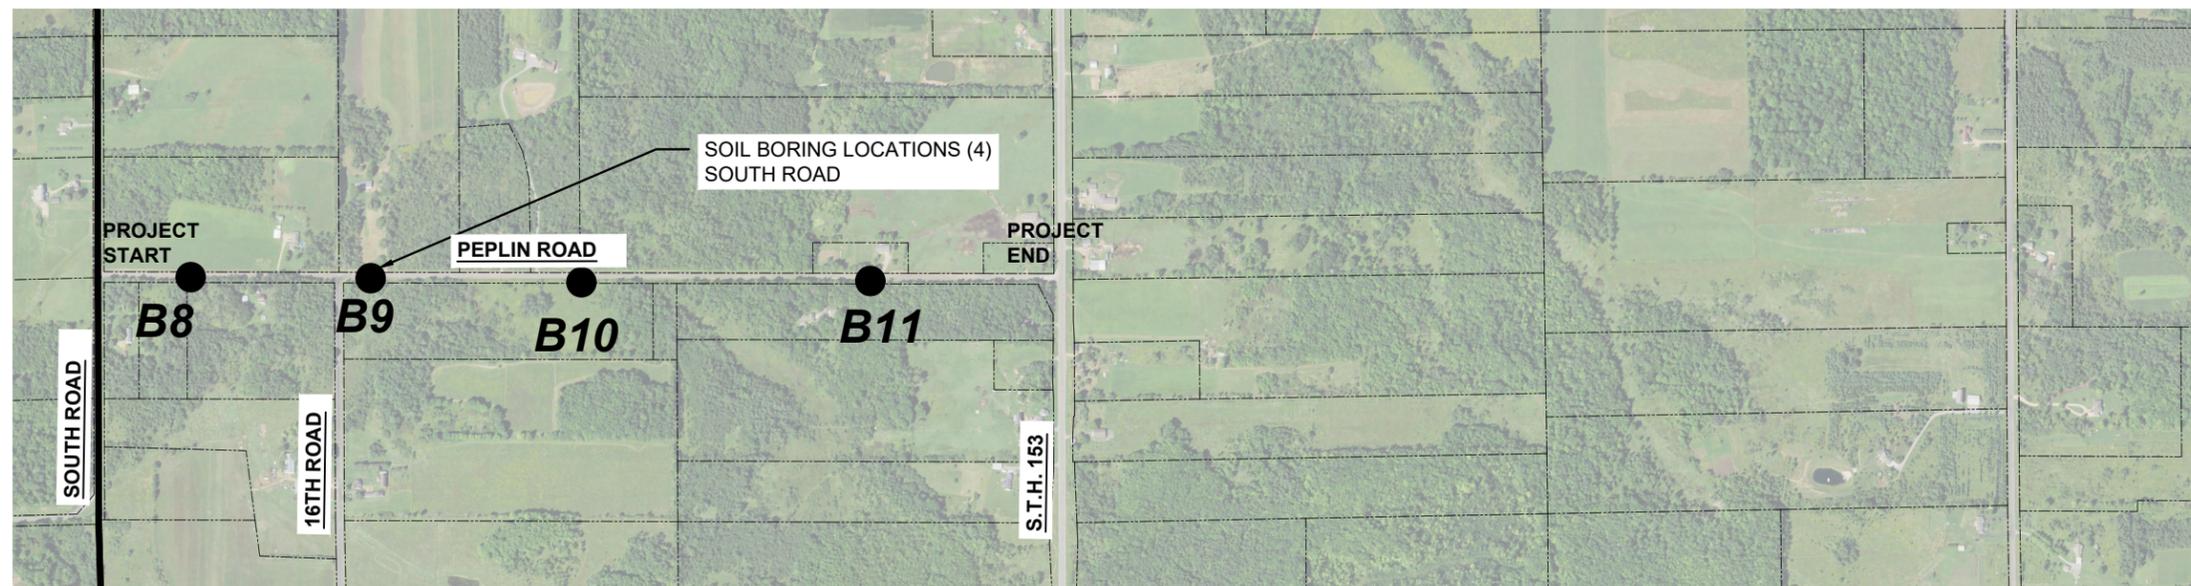


NOTE: THESE ARE ABBREVIATED BORING LOGS, SEE GEOTECH REPORT FOR FULL LOG & DESCRIPTIONS

SECTION FROM SOUTH ROAD TO 16TH ROAD
MILL & REMOVE 10"
12"-1-1/4" C.A.B.C. OVER GEOTEXTILE FABRIC
1-SEAL COAT
1-CHIP SEAL


SECTION FROM 16TH ROAD TO S.T.H. 153
PULVERIZE 12" DEPTH, GRADE, COMPACT
1-SEAL COAT
1-CHIP SEAL

PEPLIN ROAD CONCEPT
KRONENWETTER STREET PLANNING
ROAD IMPROVEMENT PROJECT
VILLAGE OF KRONENWETTER, WI

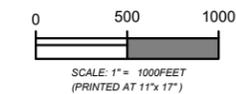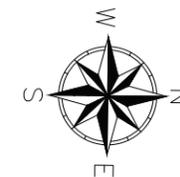

PROJECT NO: 2026-020

DATE:	01/08/26
DESIGNED BY:	RJR
DRAWN BY:	WAC
SHEET:	P 1

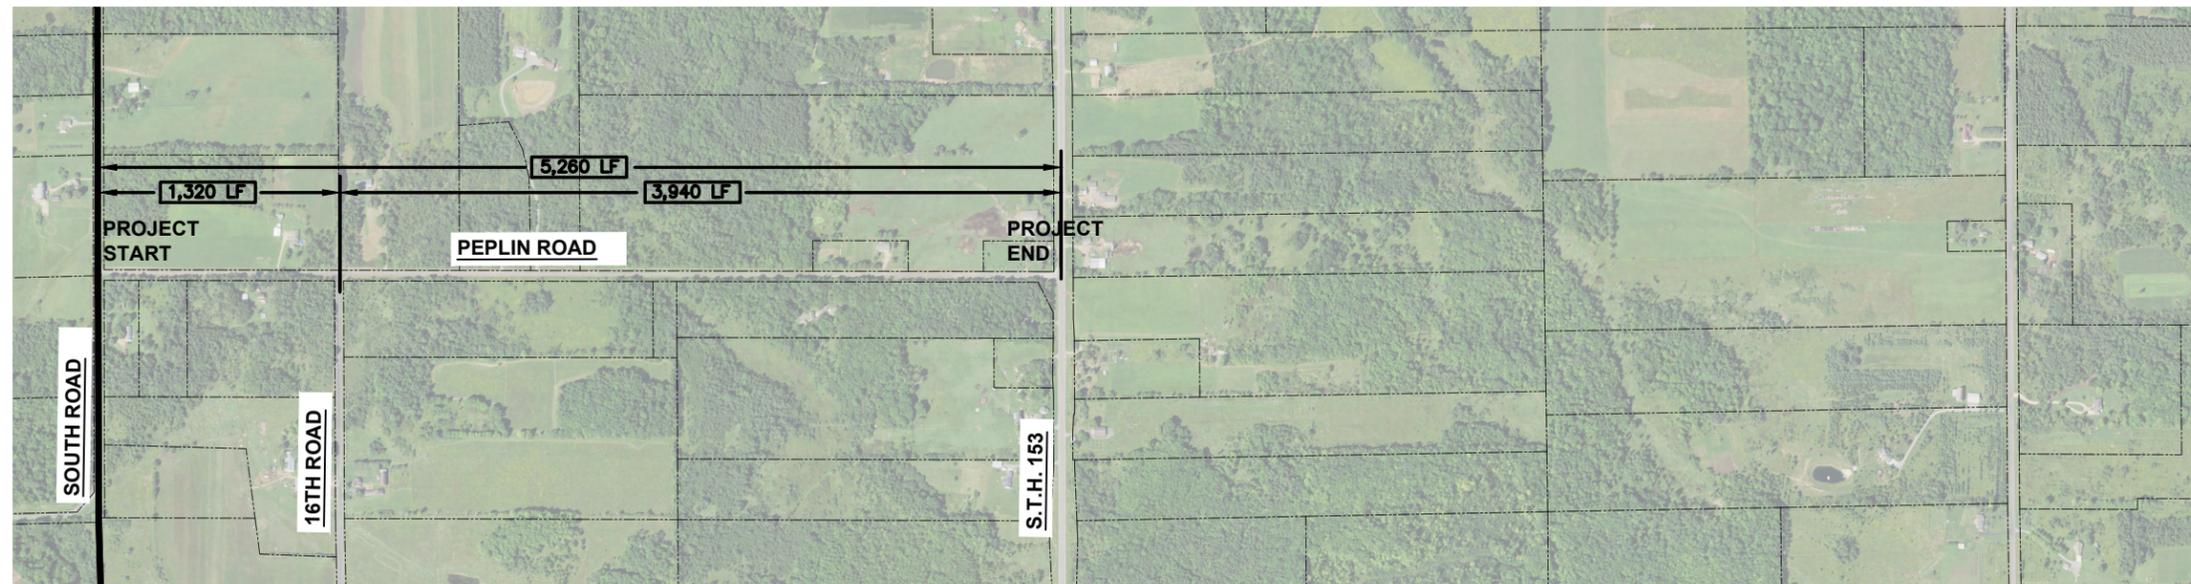

PEPLIN ROAD REHABILITATION - SOUTH ROAD TO S.T.H.153


SECTION FROM SOUTH ROAD TO 16TH ROAD
 MILL & REMOVE 10"
 12"-1-1/4" C.A.B.C.OVER GEOTEXTILE FABRIC
 1-SEAL COAT
 1-CHIP SEAL

SECTION FROM 16TH ROAD TO S.T.H. 153
 PULVERIZE 12" DEPTH, GRADE, COMPACT
 1-SEAL COAT
 1-CHIP SEAL



File: F:\PROJECT FILES 2023\2023-020 VILLAGE OF KRONENWETTER\G\LIFT STATION VALUE ENG\2023-020 VILLAGE MAP.DWG - Sheet Name: ? ANSIFULL BLEED E (11.00 X 17.00 INCHES). Date: 1/28/2026 10:35 AM. By: Wayne casper



PEPLIN ROAD CONCEPT
 KRONENWETTER STREET PLANNING
 ROAD IMPROVEMENT PROJECT
 VILLAGE OF KRONENWETTER, WI

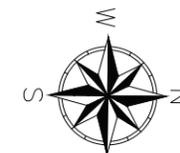


DATE:	01/08/26
DESIGNED BY:	RJR
DRAWN BY:	WAC
PROJECT NO:	2026-020
SHEET:	P 2

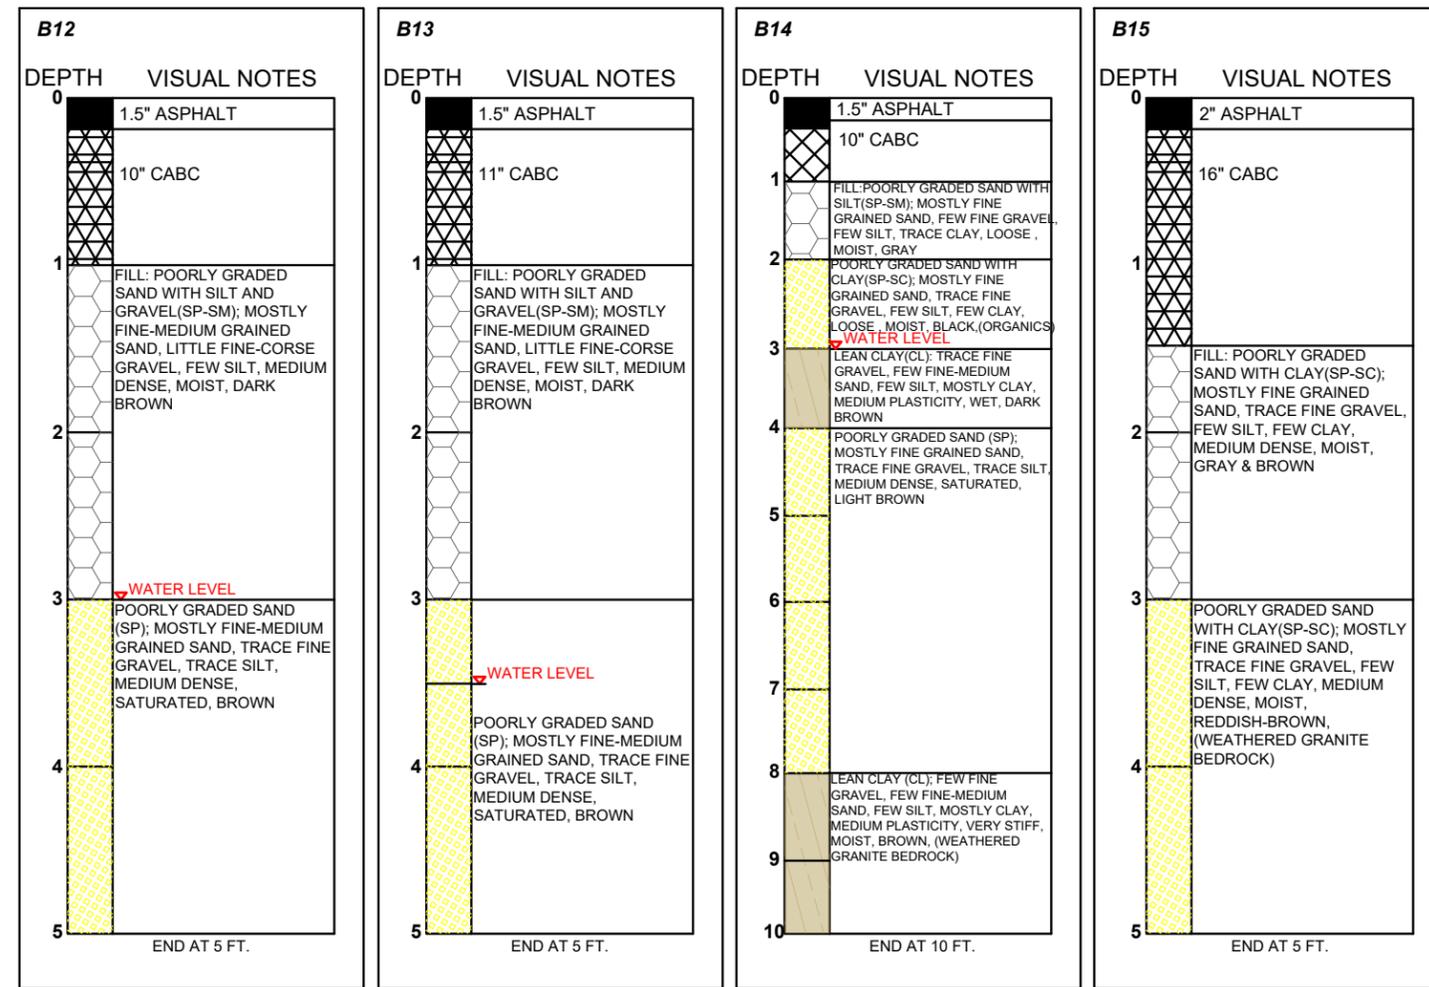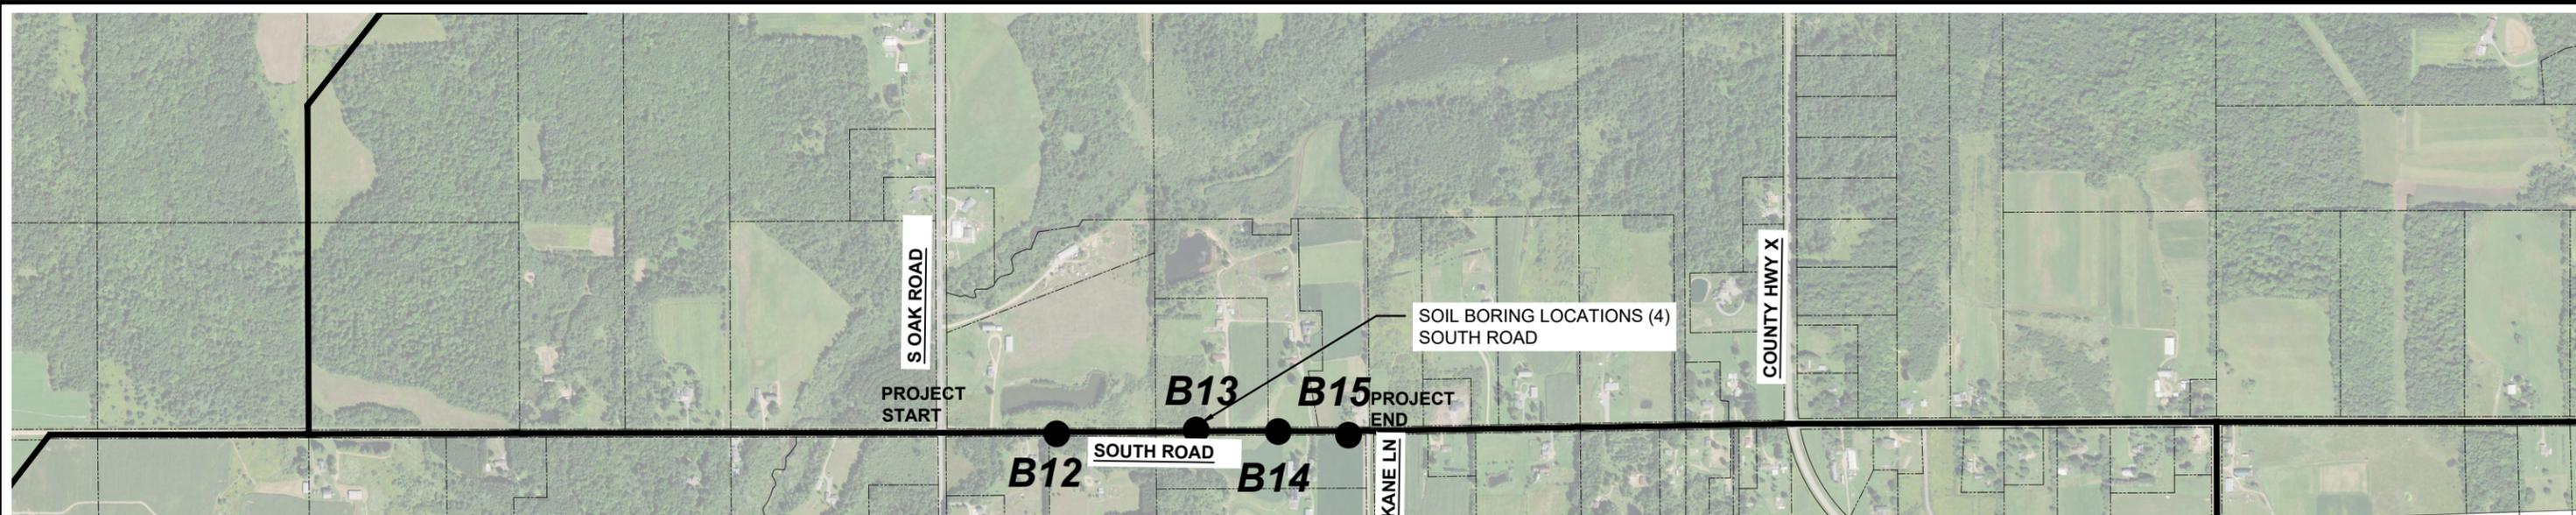

NOTE: THESE ARE ABBREVIATED BORING LOGS, SEE GEOTECH REPORT FOR FULL LOG & DESCRIPTIONS

SECTION FROM KANE LN TO S. OAK ROAD
 PULVERIZE & GRADE, COMPACT
 1-SEAL COAT
 1-CHIP SEAL

SOUTH ROAD CONCEPT
 KRONENWETTER STREET PLANNING
 ROAD IMPROVEMENT PROJECT
 VILLAGE OF KRONENWETTER, WI

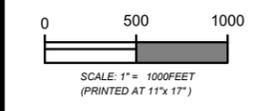


PROJECT NO: 2026-020

DATE:	01/08/26
DESIGNED BY:	RJR
DRAWN BY:	WAC
SHEET:	S 1



File: F:\PROJECT FILES 2023\2023-020 VILLAGE OF KRONENWETTER\G:\LIFT STATION VALUE ENG\2023-020 VILLAGE MAP.DWG - Sheet Name: 7 - ANSI FULL BLEED E (11.00 X 17.00 INCHES). Date: 1/28/2026 10:36 AM. By: Wayne Casper

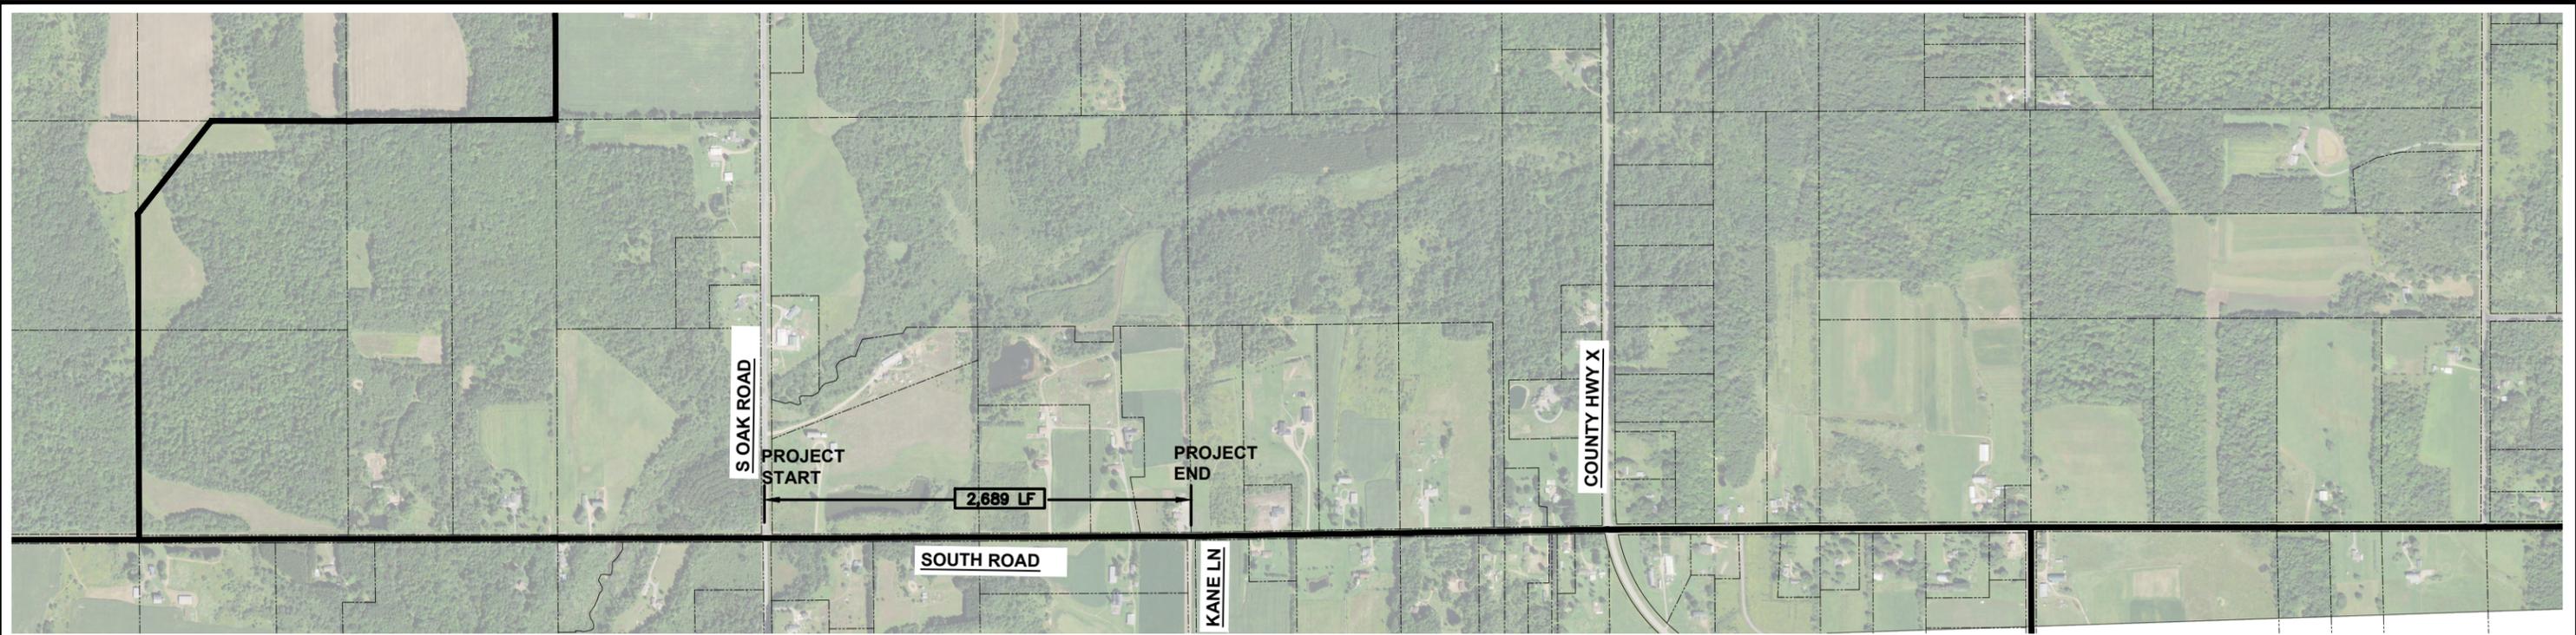


SOUTH ROAD REHABILITATION - SOUTH OAK ROAD TO KANE LN
 SECTION FROM KANE LN TO S. OAK ROAD
 PULVERIZE & GRADE, COMPACT
 1-SEAL COAT
 1-CHIP SEAL

File: F:\PROJECT FILES 2023\2023-020 VILLAGE OF KRONENWETTER\G\LIFT STATION VALUE ENG\2023-020 VILLAGE MAP.DWG - Sheet Name: ? ANSI FULL BLEED E (11.00 X 17.00 INCHES). Date: 1/28/2026 10:36 AM. By: Wayne Casper



SOUTH ROAD CONCEPT
 KRONENWETTER STREET PLANNING
 ROAD IMPROVEMENT PROJECT
 VILLAGE OF KRONENWETTER, WI

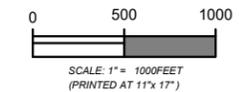

DATE:	01/08/26
DESIGNED BY:	RJR
DRAWN BY:	WAC
PROJECT NO:	2026-020
SHEET:	S 2