


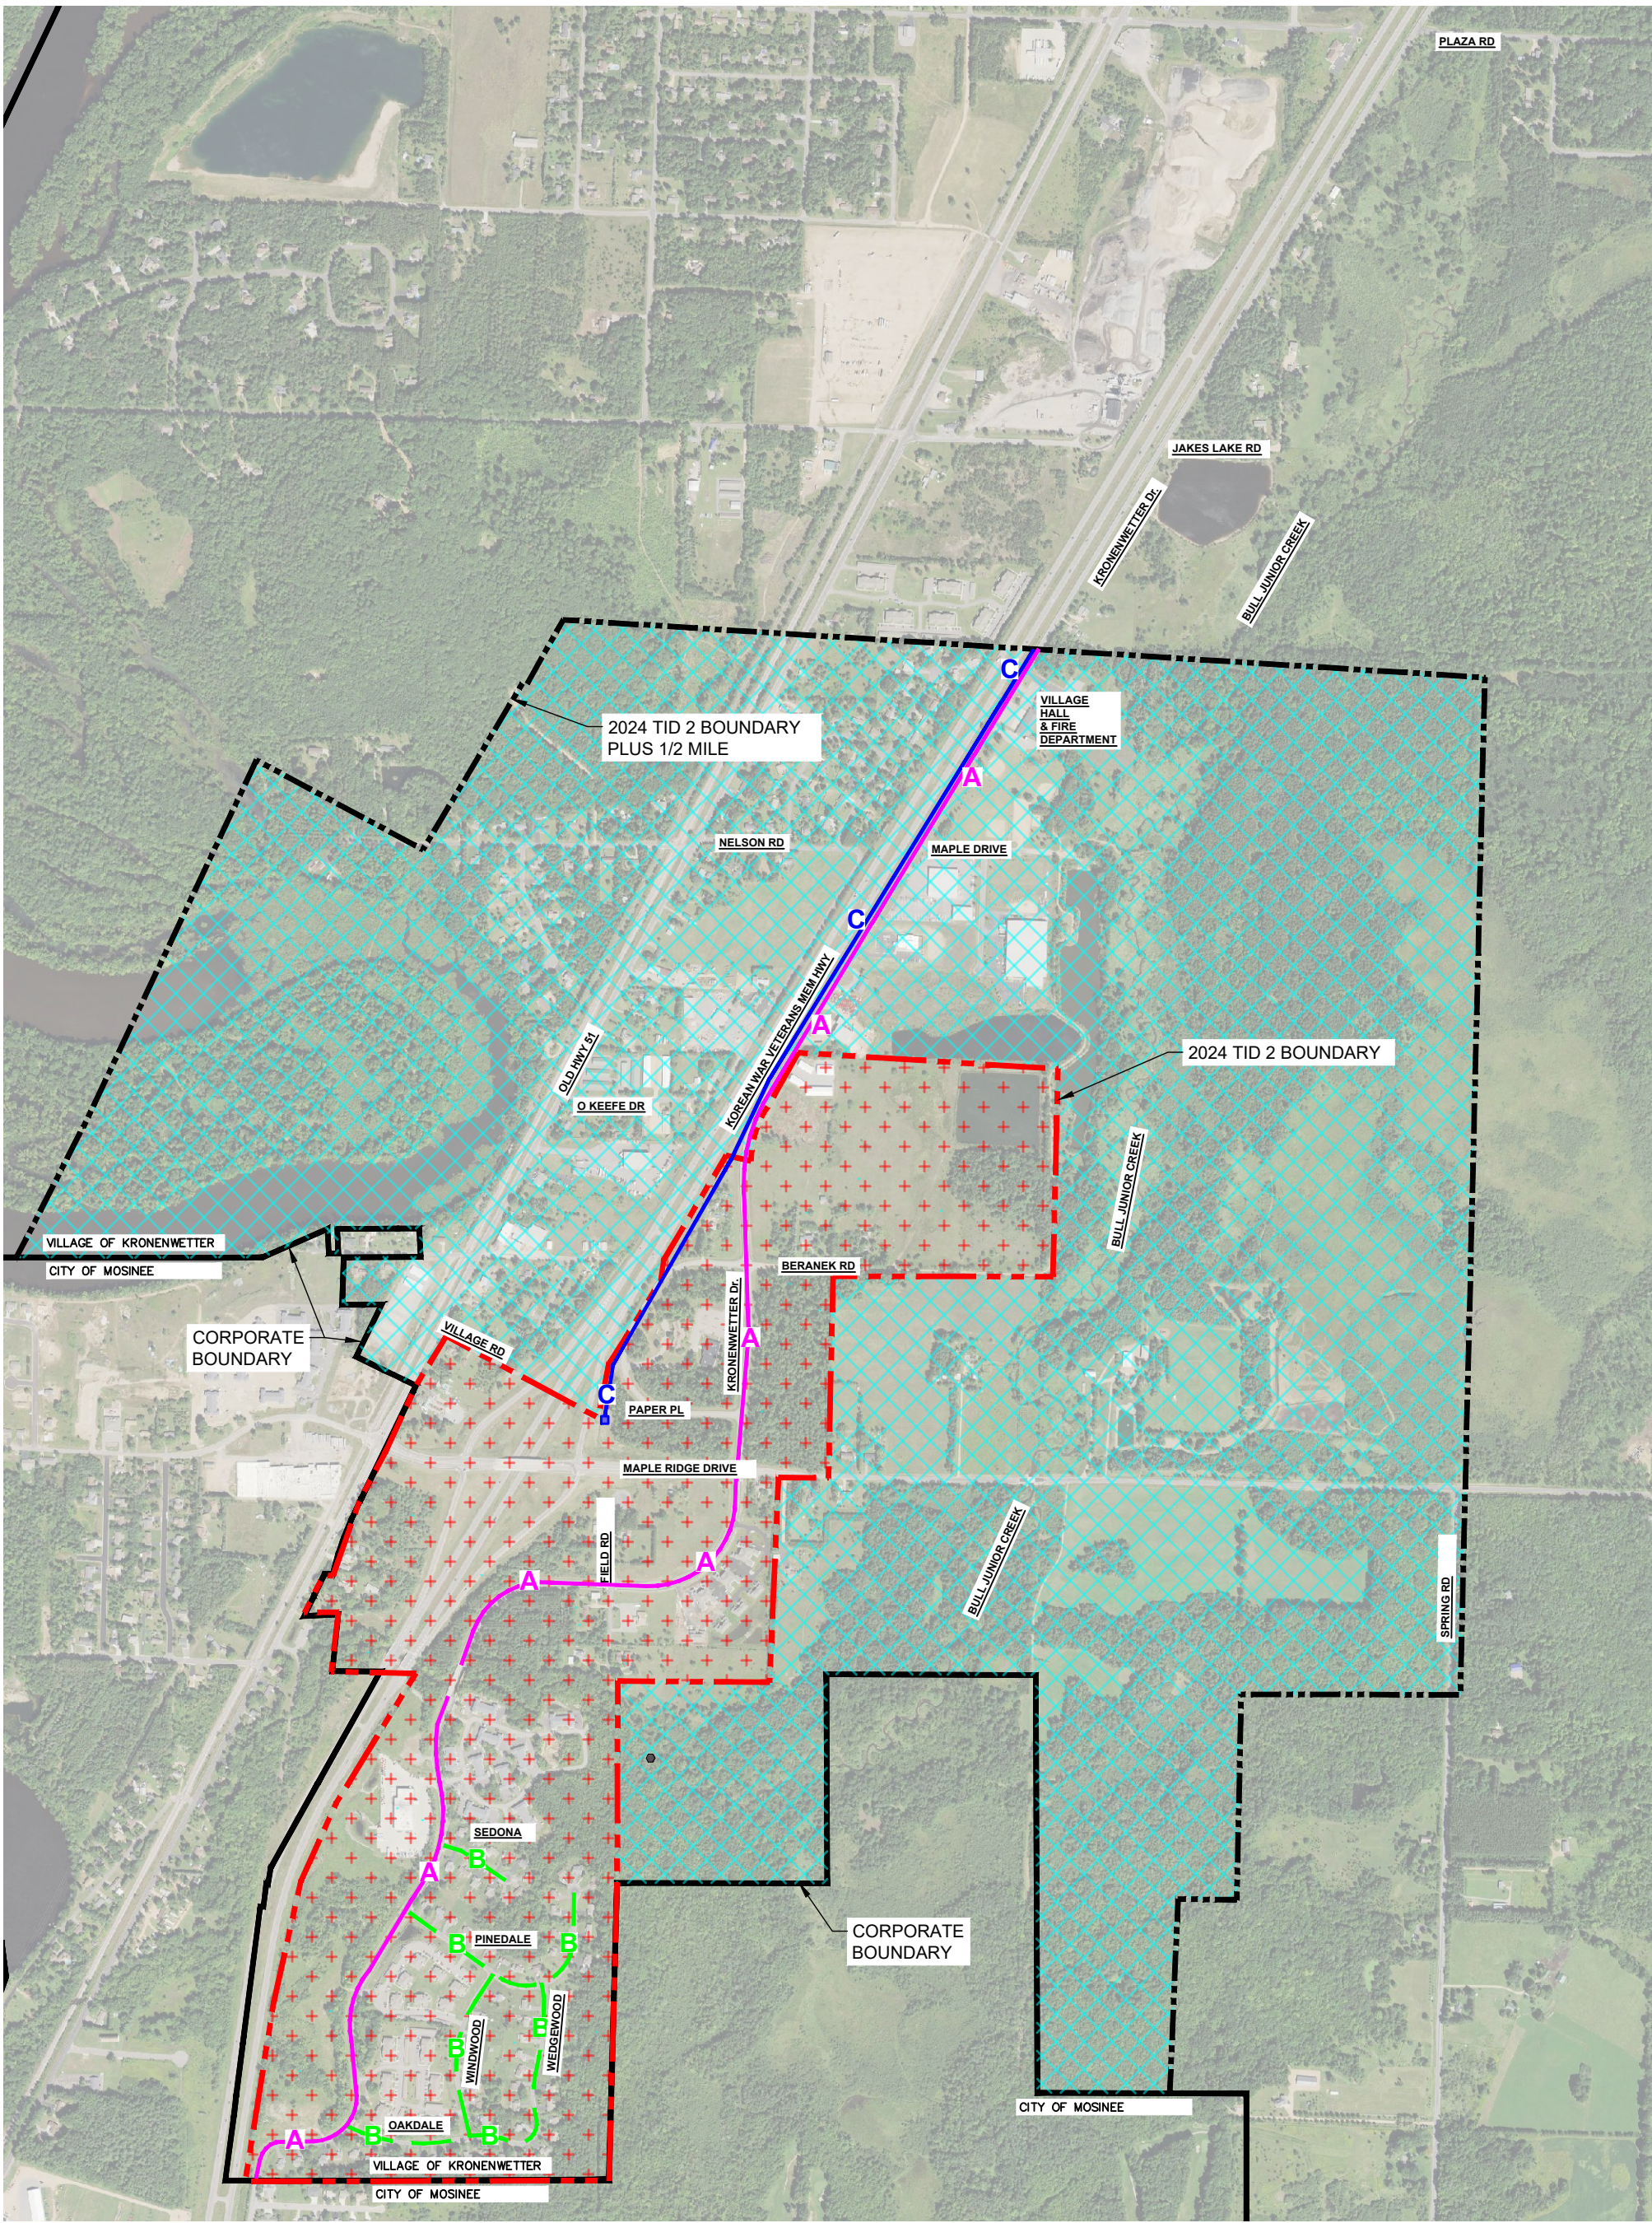

 TID 2 BOUNDARY

 TID 2 PLUS 1/2 MILE

 (A) KRONENWETTER DRIVE IMPROVEMENTS

 (B) LOCAL ROAD IMPROVEMENTS

 (C) LIFTSTATION 8 & FORCEMAIN IMPROVEMENTS


PROJECT NO: 2024-020 (A)

DATE: 09/09/24

DESIGNED BY: RJR

DRAWN BY: WAC

SHEET: TID MAP

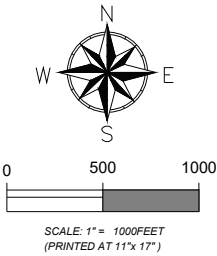

KRONENWETTER TID 2 MAP

KRONENWETTER 1/2 MILE BOUNDARY

IMPROVEMENT PROJECTS

VILLAGE OF KRONENWETTER, WI

