



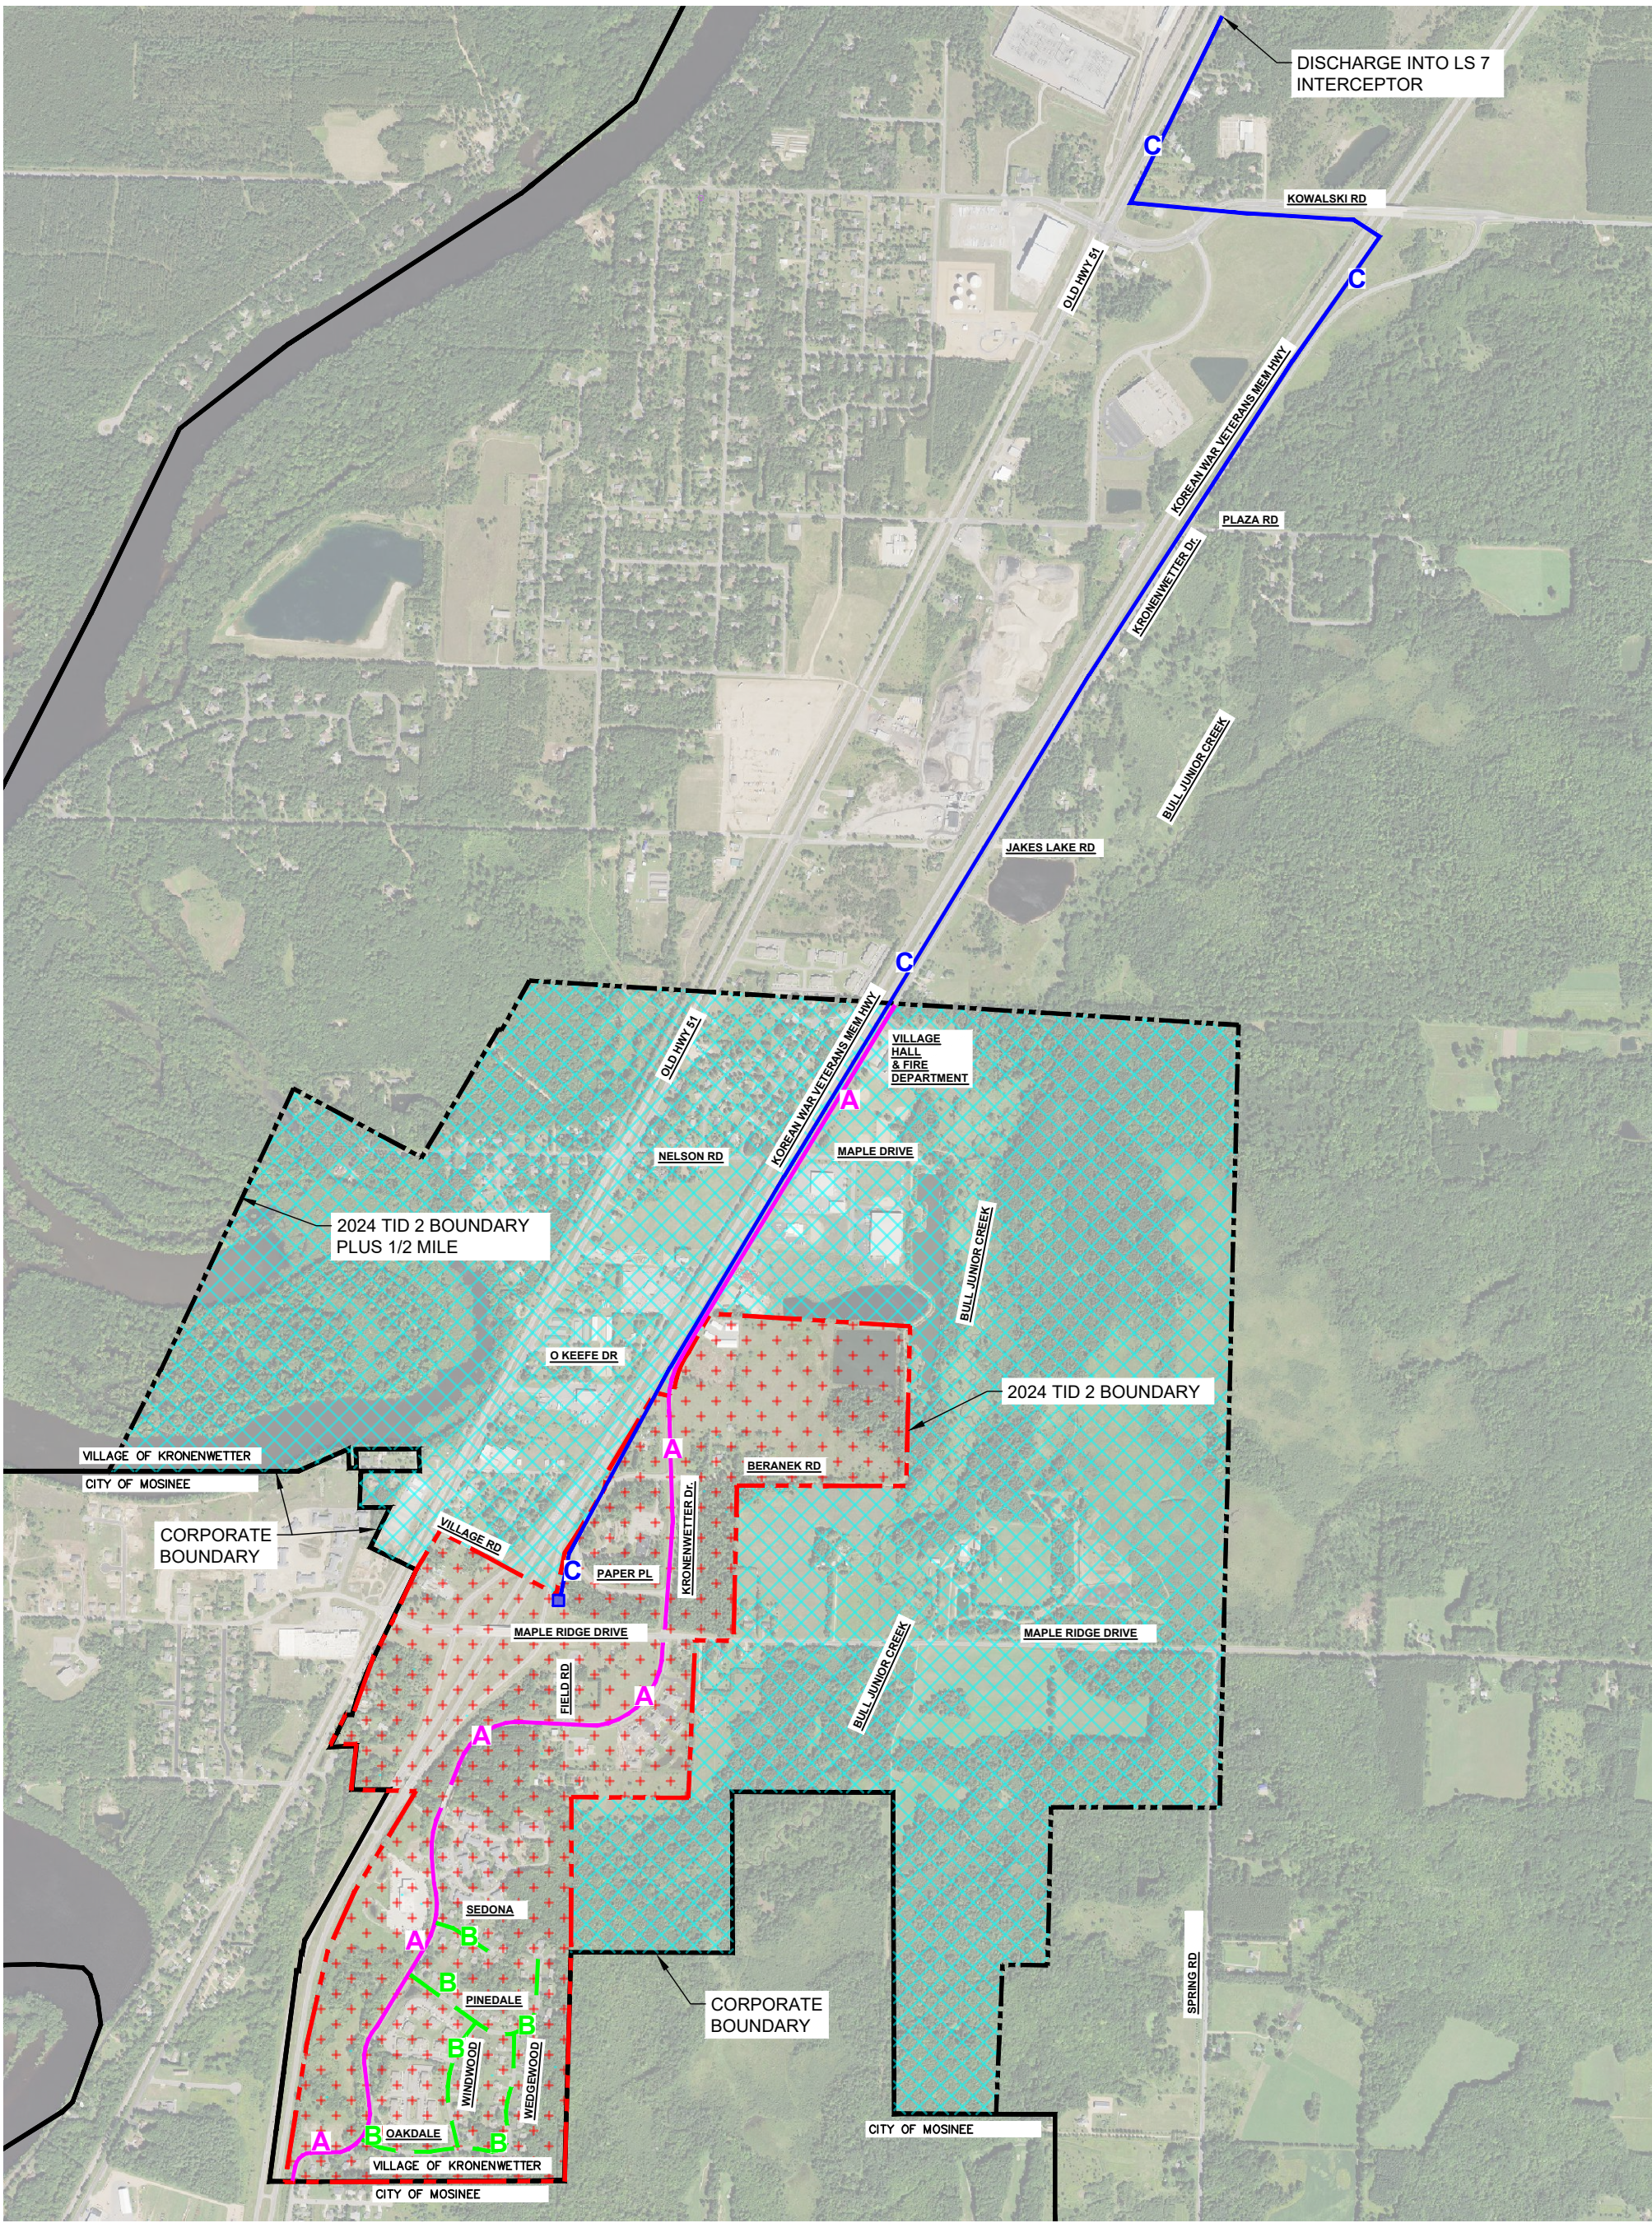

++ TID 2 BOUNDARY
X X TID 2 PLUS 1/2 MILE

(A) KRONENWETTER DRIVE IMPROVEMENTS
(B) LOCAL ROAD IMPROVEMENTS
(C) LIFTSTATION 8 & FORCEMAIN IMPROVEMENTS

PROJECT NO: 2024-020 (A)
DATE: 09/09/24
DESIGNED BY: RJR
DRAWN BY: WAC
SHEET: TID MAP

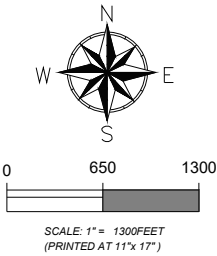

KRONENWETTER TID 2 MAP
KRONENWETTER 1/2 MILE BOUNDARY
IMPROVEMENT PROJECTS
VILLAGE OF KRONENWETTER, WI

