


File: F:\1 PROJECT FILES 2023\2023-020 VILLAGE OF KRONENWETTER\1\102 LSE UPGRADE\2023-020-LS 8 TOT BASE.DWG - Sheet Name: 7, ANSI FULL BLEED 8 (11.00 X 17.00 INCHES), Date: 7/29/2023 8:52 AM, By: Wayne Casper

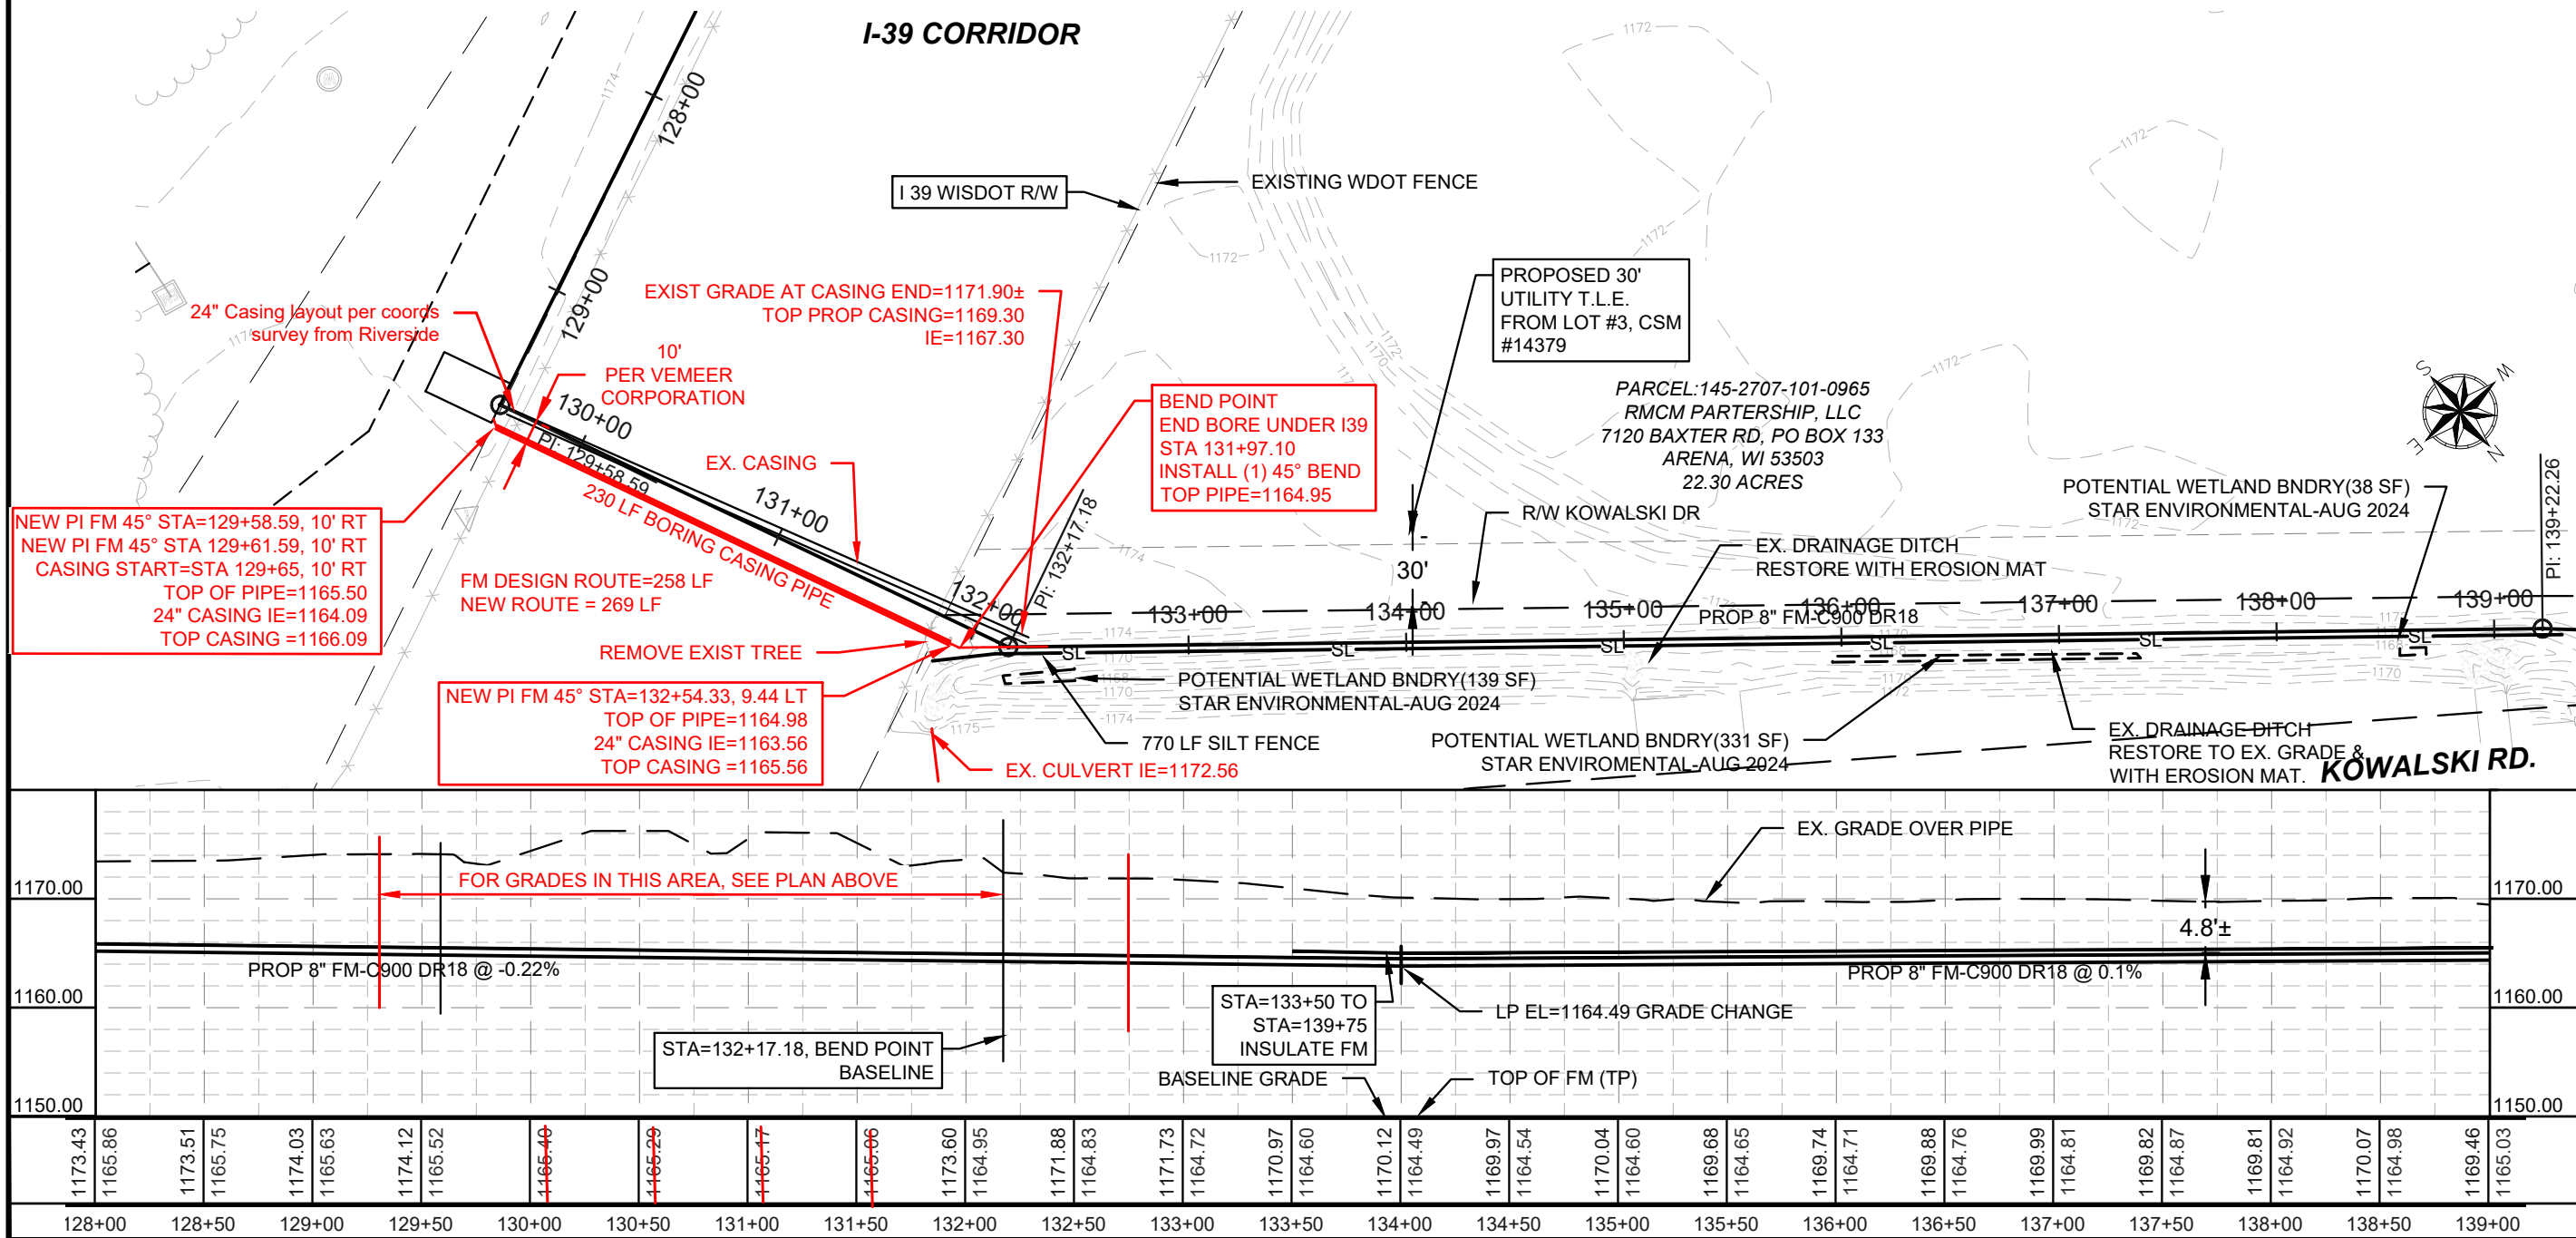

PLAN & PROFILE

LIFT STATION #8 UPGRADE PROJECT

TAX INCREMENTAL FINANCE DISTRICT #2

VILLAGE OF KRONENWETTER, MARATHON COUNTY, WISCONSIN

RPS ROTH PROFESSIONAL SOLUTIONS

© Copyright Roth Professional Solutions, 2022

PROJECT NO: 2023-020 (F)

DATE: 7/14/25

DESIGNED BY: RJR

DRAWN BY: WAC

SHEET: CASING ALT B

0 40 80

SCALE: 1" = 80 FEET
(PRINTED AT 11"x17")