


File: F11 PROJECT FILES 2023\2023-020 VILLAGE OF KRONENWETTER\01 LIFT STATION VALVE ENG\2023-020 VILLAGE MAP.DWG - Sheet Name: 2, Date: 7/10/2025 9:31 AM, By: Wayne Casper


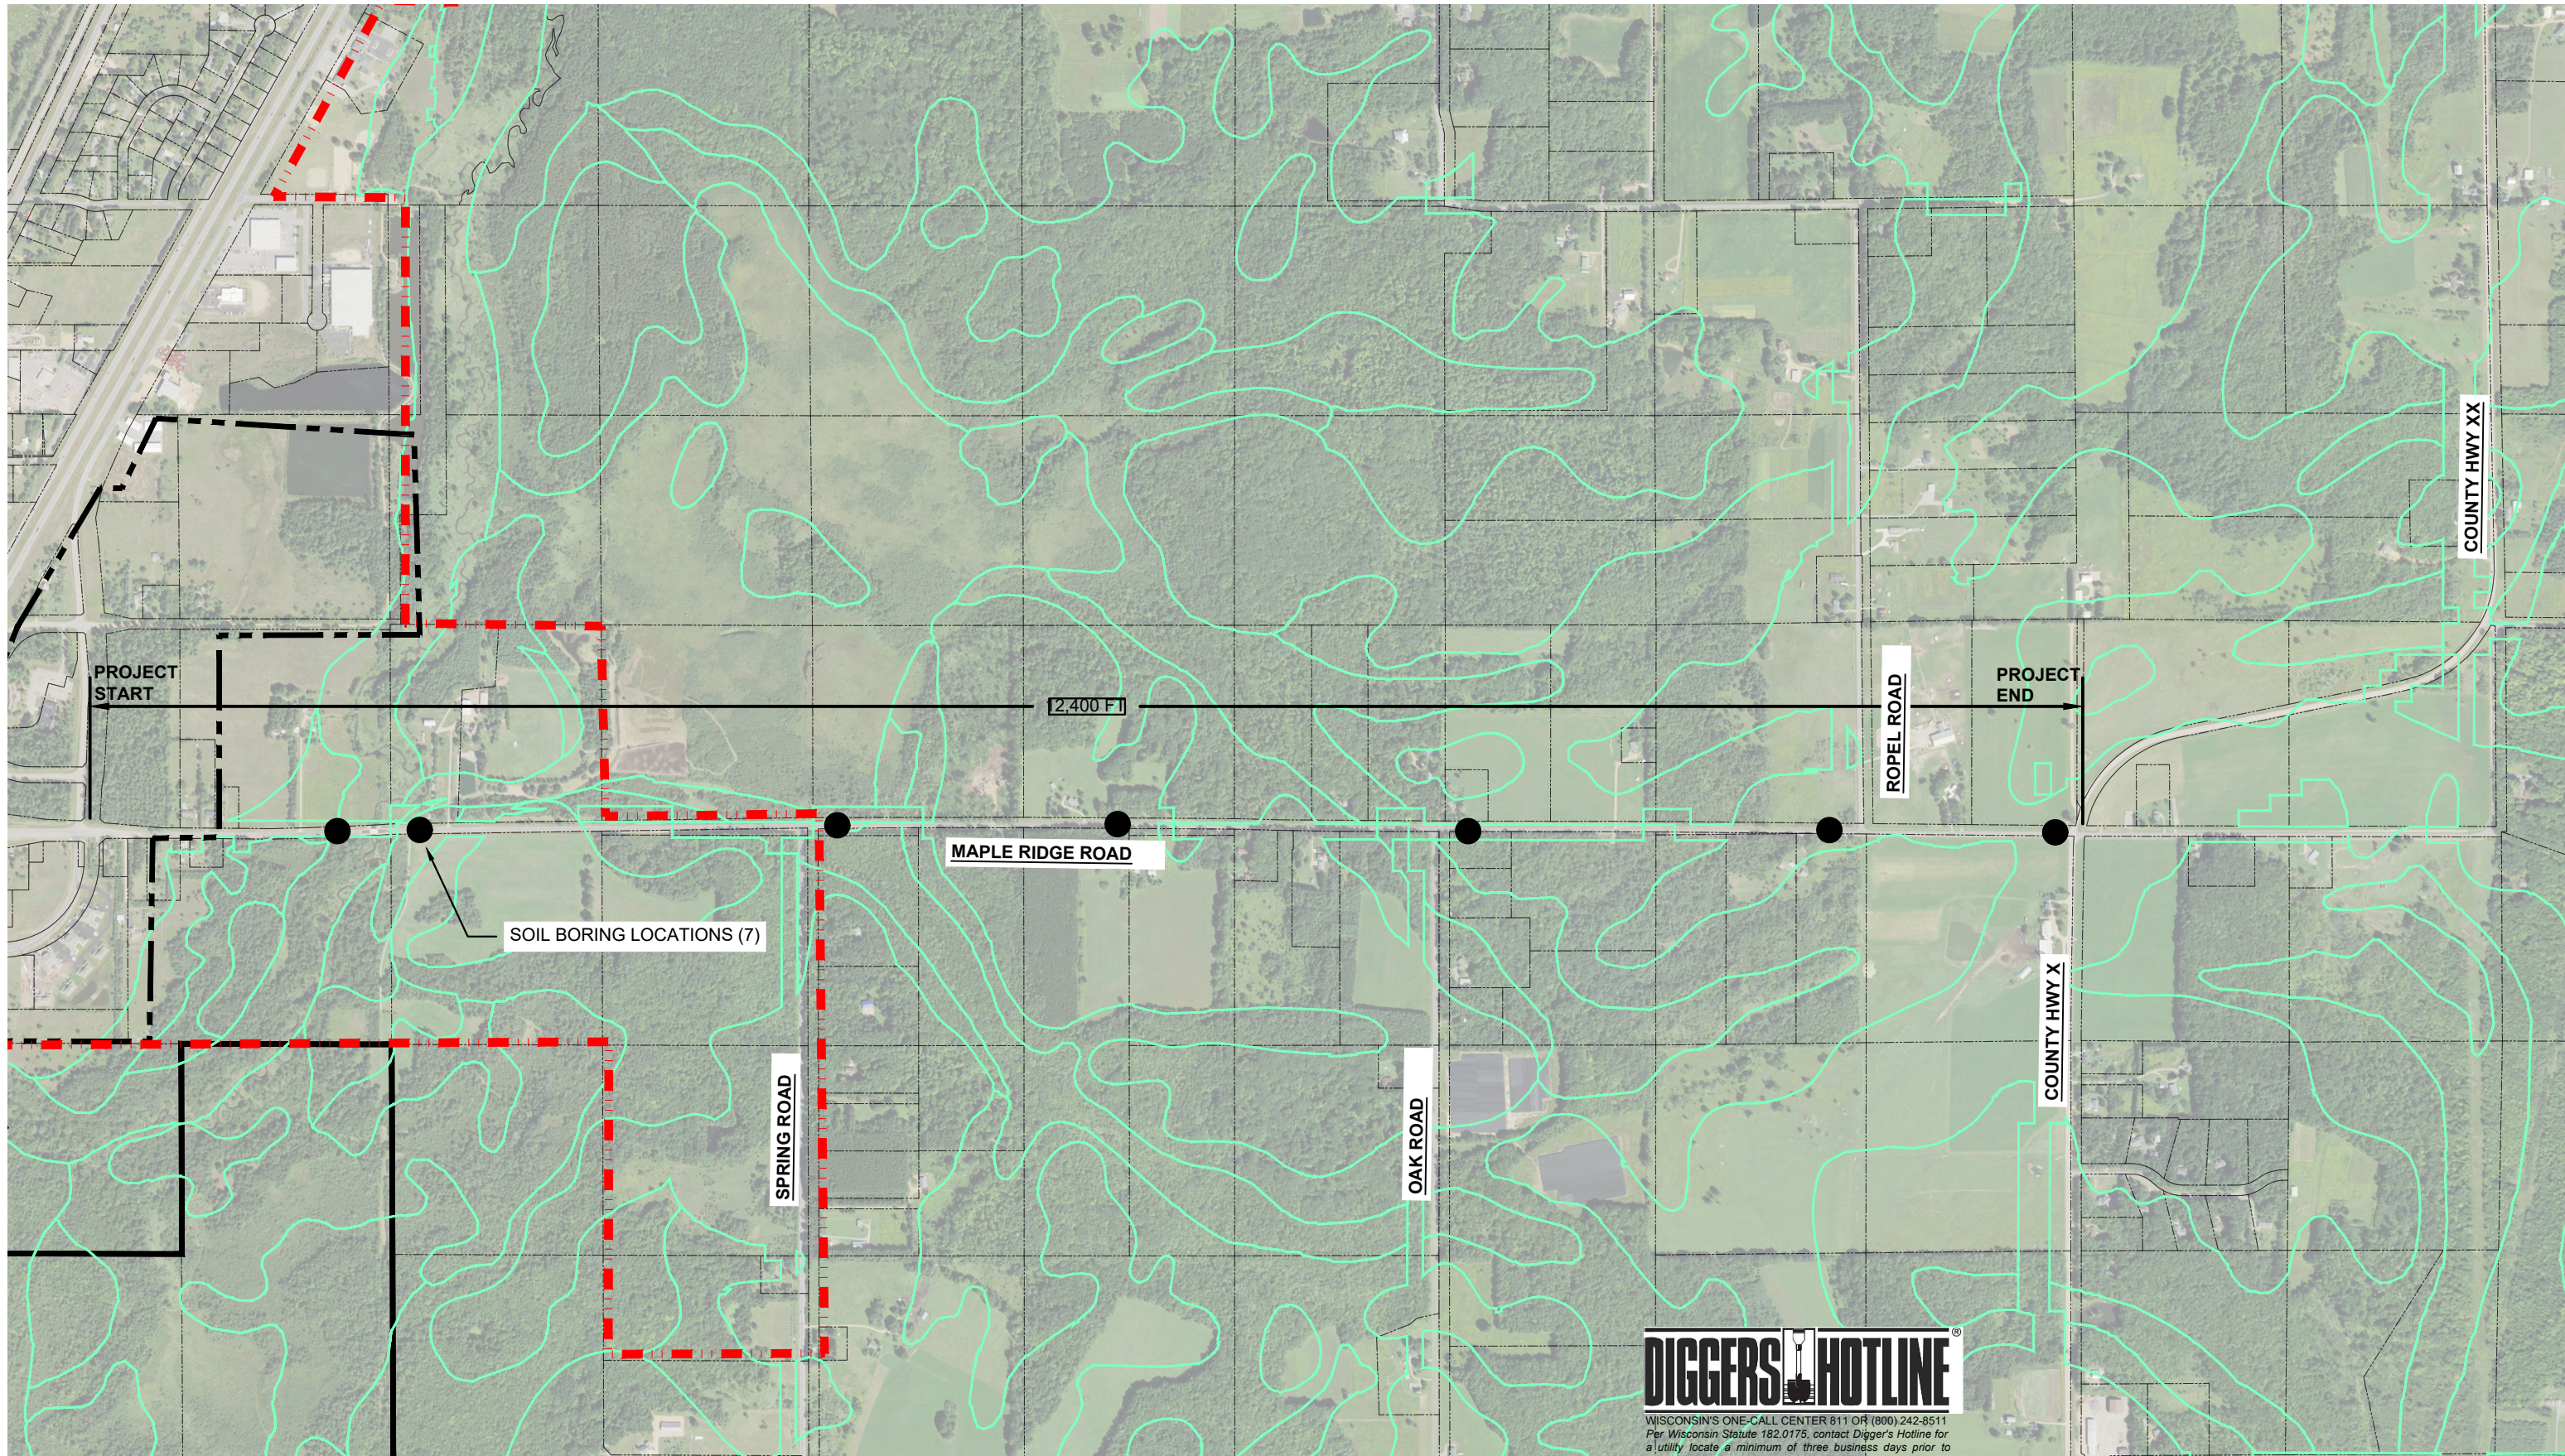


DIGGERS HOTLINE
WISCONSIN'S ONE-CALL CENTER 811 OR (800) 242-8511
Per Wisconsin Statute 182.0175, contact Digger's Hotline for
a utility locate a minimum of three business days prior to
beginning excavation

RPS ROTH
PROFESSIONAL
SOLUTIONS
© Copyright Roth Professional Solutions, 2022

MAPLE ROAD REHAB
KRONENWETTER STREET ASSESSMENT
ROAD IMPROVEMENT PROJECT
VILLAGE OF KRONENWETTER, WI

SUBMITTED TO:
CLIENT
04/17/2023

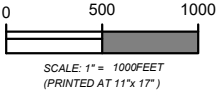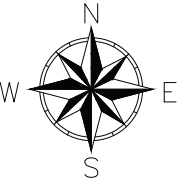

PROJECT NO: 2023-XXX

DATE:	04/17/2023
DESIGNED BY:	RJR
DRAWN BY:	BRH
SHEET:	C1.1